
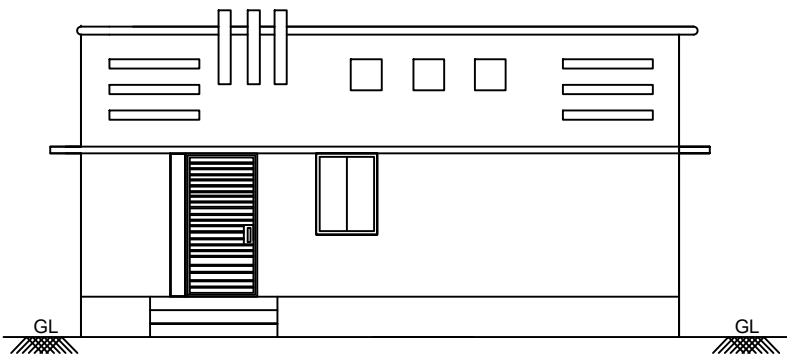



PLAN SHOWING THE PROPOSED CONSTRUCTION OF A RESIDENTIAL BUILDING IN S.No: 2556/4B2,
PATTA No: 8403, AT CHATRAPATTY ,AGARAM VILLAGE & TOWN PANCHAYAT, DINDIGUL WEST TALUK ,
DINDIGUL DISTRICT.

APPLICANT: Mr.K.PANDIYARAJAN S/o Mr.C.KARUPPAIYA.

Scale: 1:100

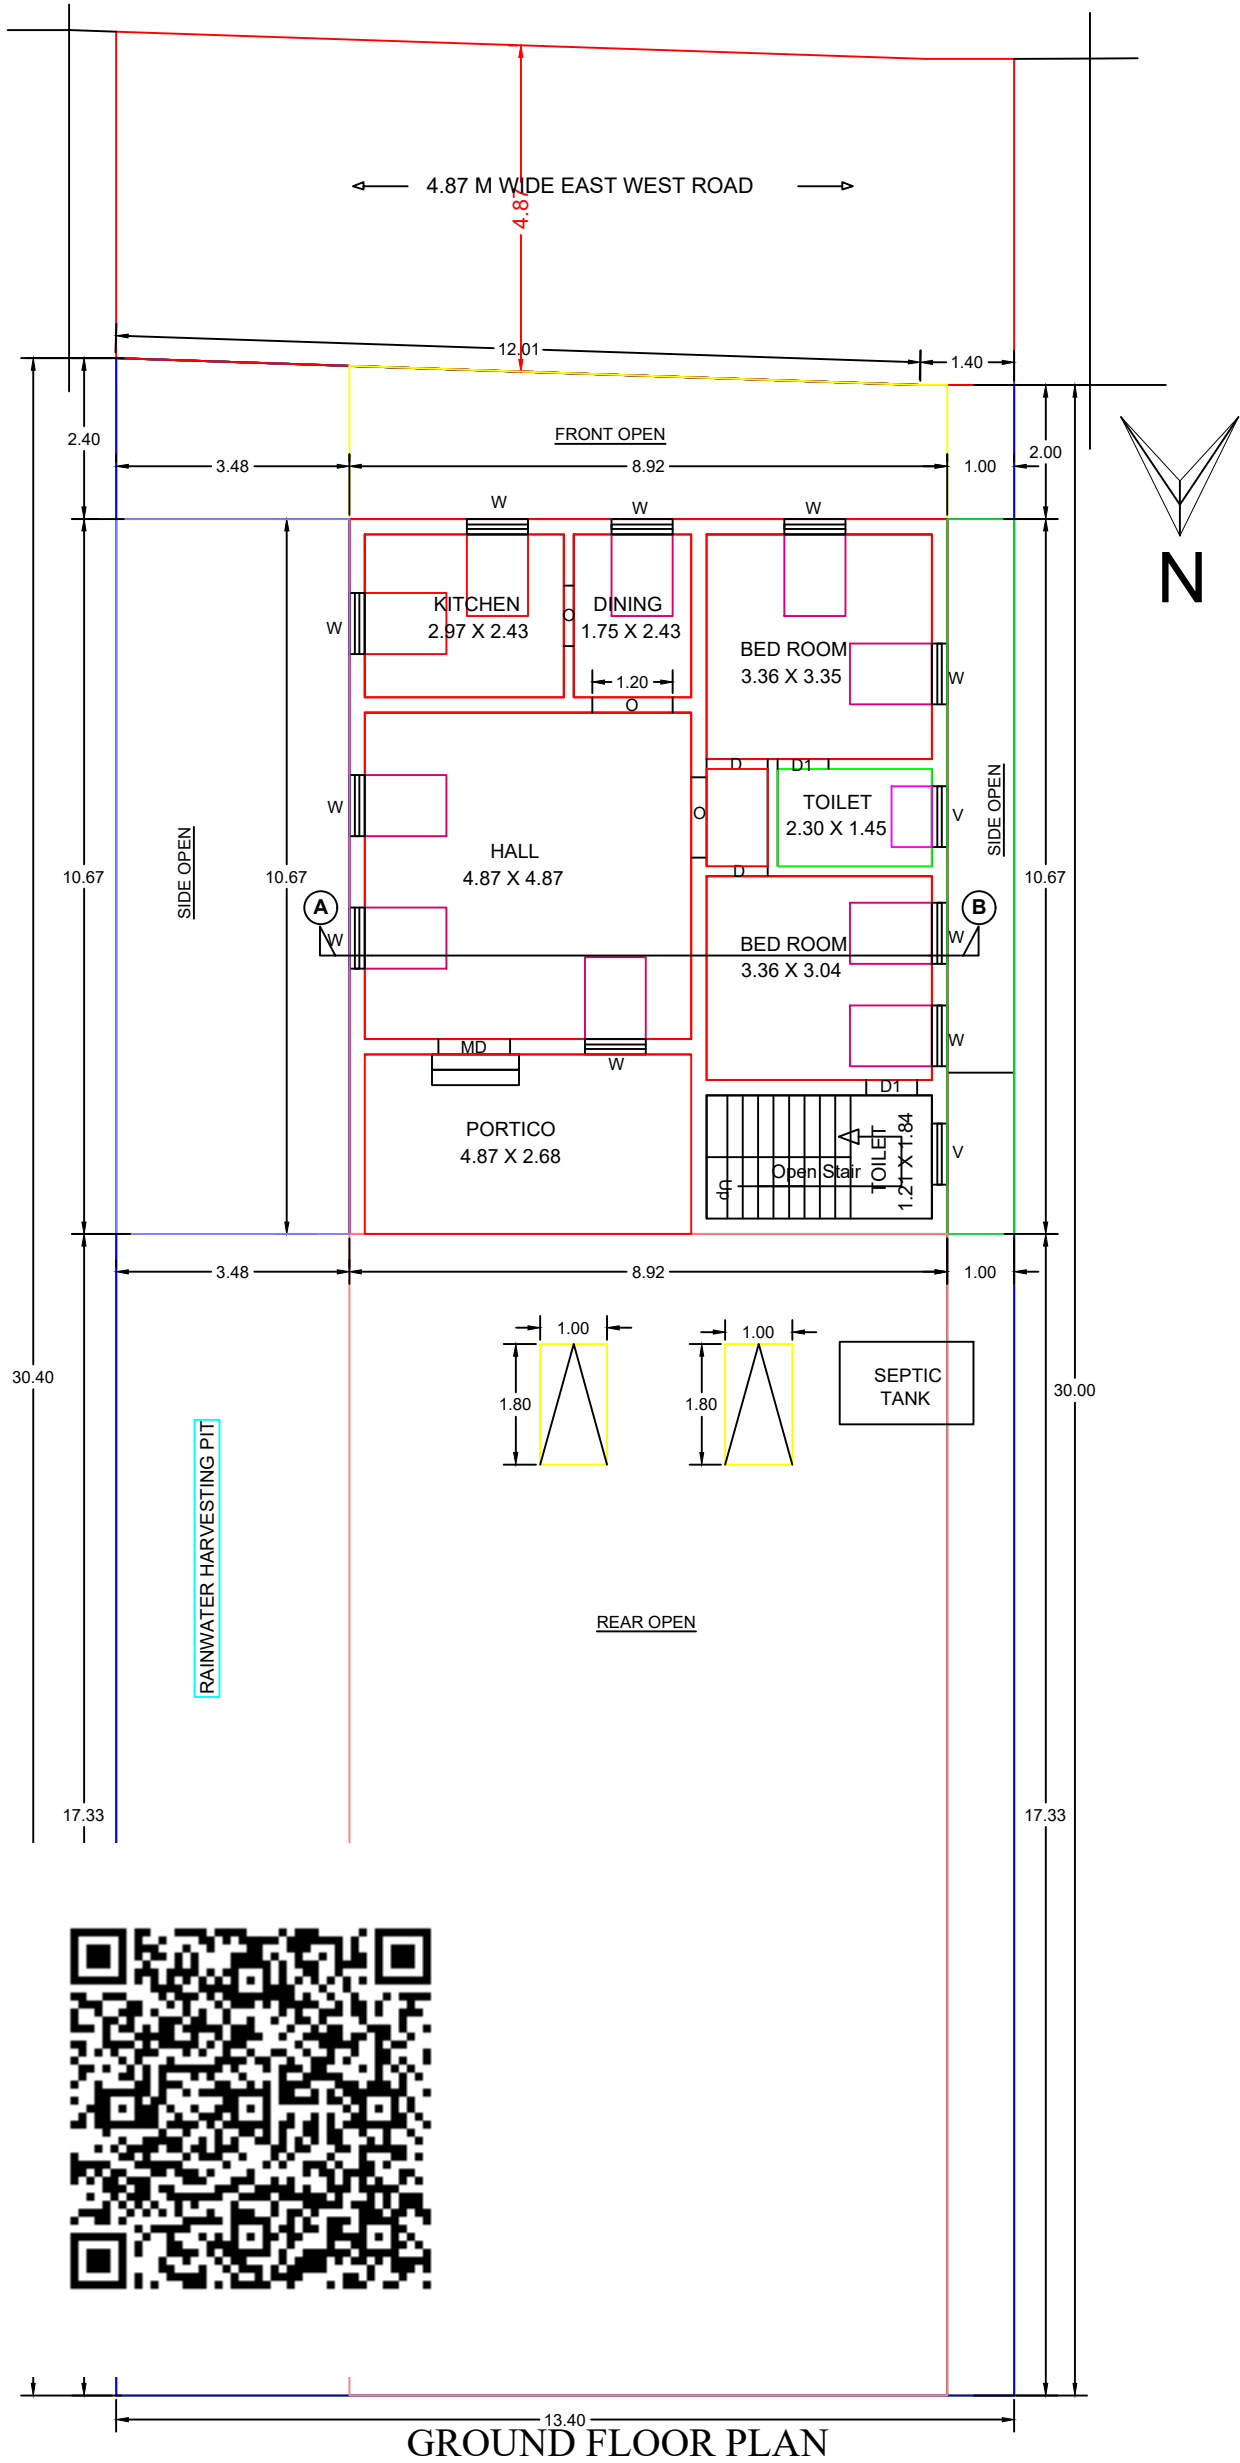


FRONT ELEVATION

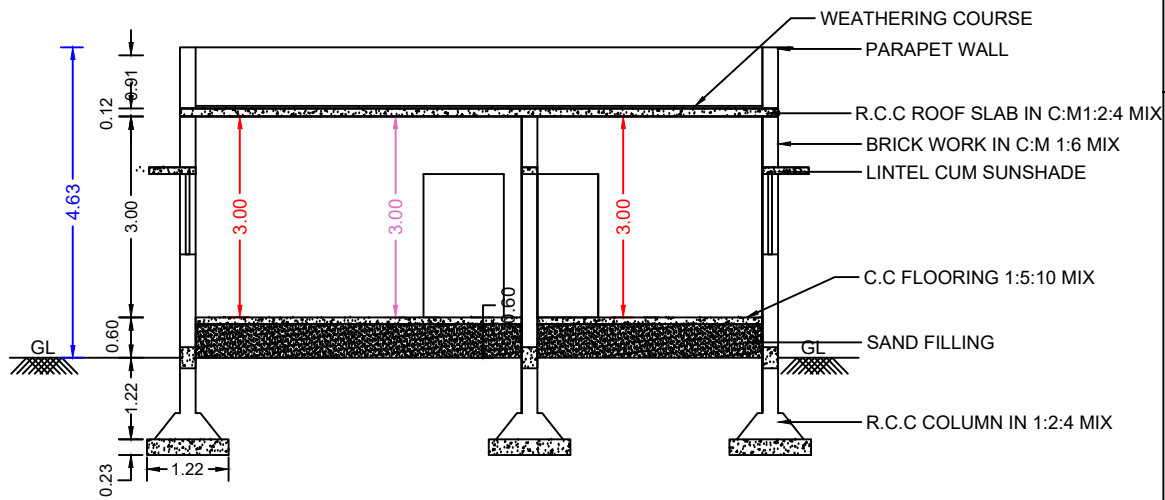

SECTION ON 'AB'


SPECIFICATION

FOUNDATION CONCRETE R.C.C COLUMN IN C.M 1:2:4 MIX AND
C.C 1:5:10 MIX USING 1 1/2" JELLY
BASEMENT SUPERSTRUCTURE BRICK WORK IN C.M 1:6 MIX.
BRICK WORK IN C.M 1:6 MIX.
ROOFING R.C.C 1:2:4 MIX USING 3/4" JELLY
FLOORING CONCRETE IN C.C 1:5:10 MIX, USING 1 1/2" JELLY
CEILING PLASTERING WITH C.M 1:3 MIX 1/2" THICK
WALL PLASTERING WITH C.M 1:5 MIX, 3/4" THICK
FLOOR FINISHING WITH MARBONITE FLOORING
USE RESIDENTIAL BUILDING

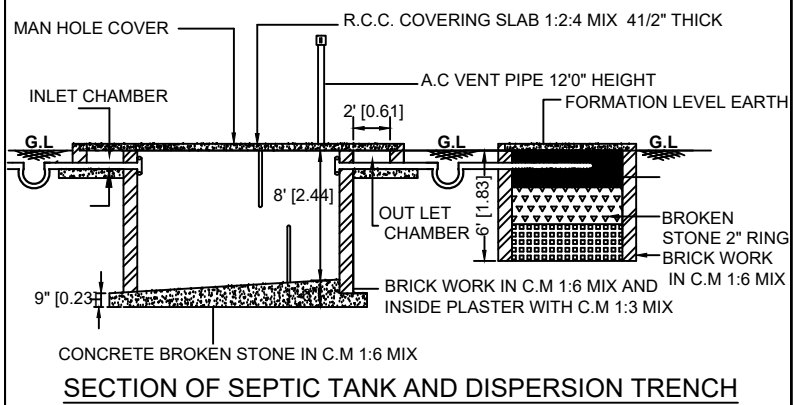



KEY PLAN

(NOT SCALE)

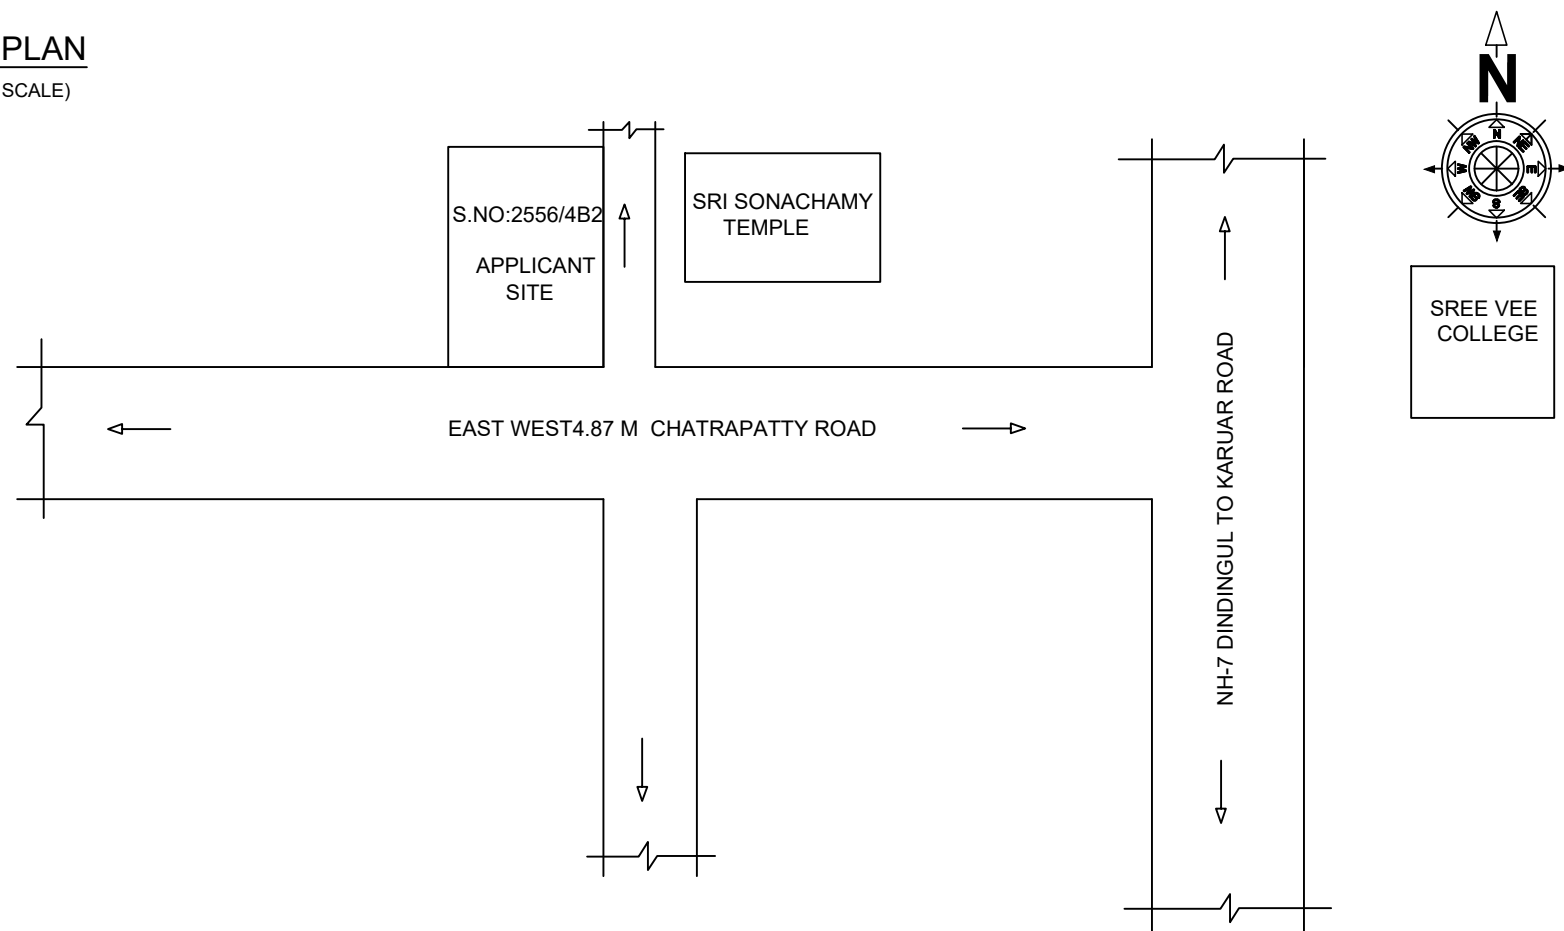


SITE PLAN


(NOT SCALE)

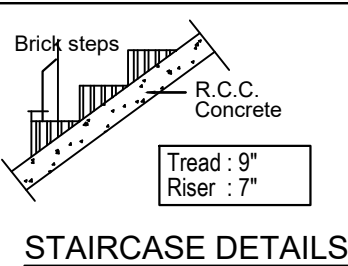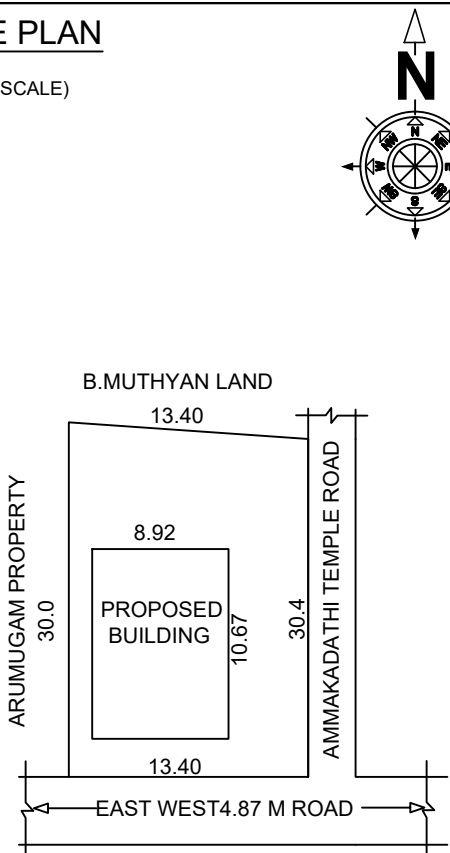

STAIRCASE DETAILS

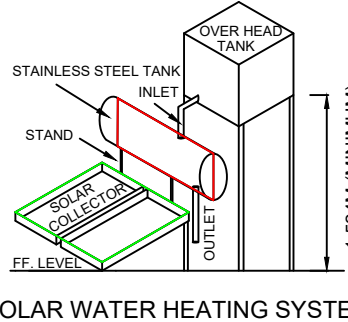

SOLAR WATER HEATING SYSTEM

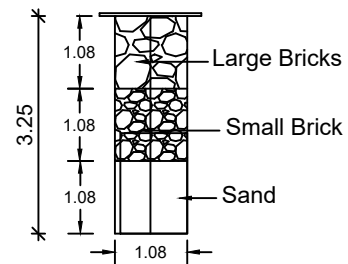

SECTION OF RAIN WATER COLLECTION PITS (NTS)

SCHEDULE OF JOINERIES

S.NO.	DESCRIPTION	FEET	METRE
MD	MAIN DOOR	4'0" X 7'0"	1.22 X 2.13
D	DOOR	3'0" X 7'0"	0.91 X 2.13
D1	DOOR	2'6" X 7'0"	0.76 X 2.13
W	WINDOW	4'0" X 4'0"	1.22 X 1.22
V	VENTILATOR	3'0" X 3'0"	0.91 X 0.91

PRO. AREA DETAILS Sq.Ft. Sq.M.

TOTAL SITE AREA(FMB) 4351.34 404.40

TOTAL SITE AREA (As Per Document) 4360.00 405.06

SUPER IMPOSED PLOT BOUNDARY 4357.80 405.00

AS AT SITE AREA 4360.00 405.06

PRO. GROUND FLOOR 1024.13 95.18

OPEN AREA 3335.87 309.88

Parking Calculation Building Area

Required Car Parking : Nil.

Required Two Wheller Parking :1 No.

Provided Car Parking : Nil.

Provided Two Wheller Parking :2 No.

APPLICANT :

K. Pandiyarajan

(K.PANDIYARAJAN)

LICENSED ENGINEER:

B. Arunkumar

Er. B. ARUNKUMAR, B.E.,
Licensed Building Surveyor,
Consulting Civil Engineer,
Agaram Town Panchayat,
East Street, Thadicombu.
DINDIGUL.
Cell : 95242 68244

OFFICE :