



PLAN SHOWING THE PROPOSED CONSTRUCTION OF RCC TERRACED ROOF GROUND,FIRST AND SECOND FLOOR RESIDENTIAL BUILDING OLD SURVEY No.587/3A1A,NOW SUB DIVISION SURVEY No.587/15B,NOW PATTa No.3037,AYAMPULLI VILLAGE,BALASAMUDRAM TOWN PANCHAYAT, PALANI TALUK,DINDIGUL DISTRICT.

N

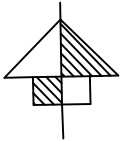

SCALE:-1:100.

NAME OF THE APPLICANT: Thiru.K.ANDIVEL, S/o.Thiru.KALIMUTHU.

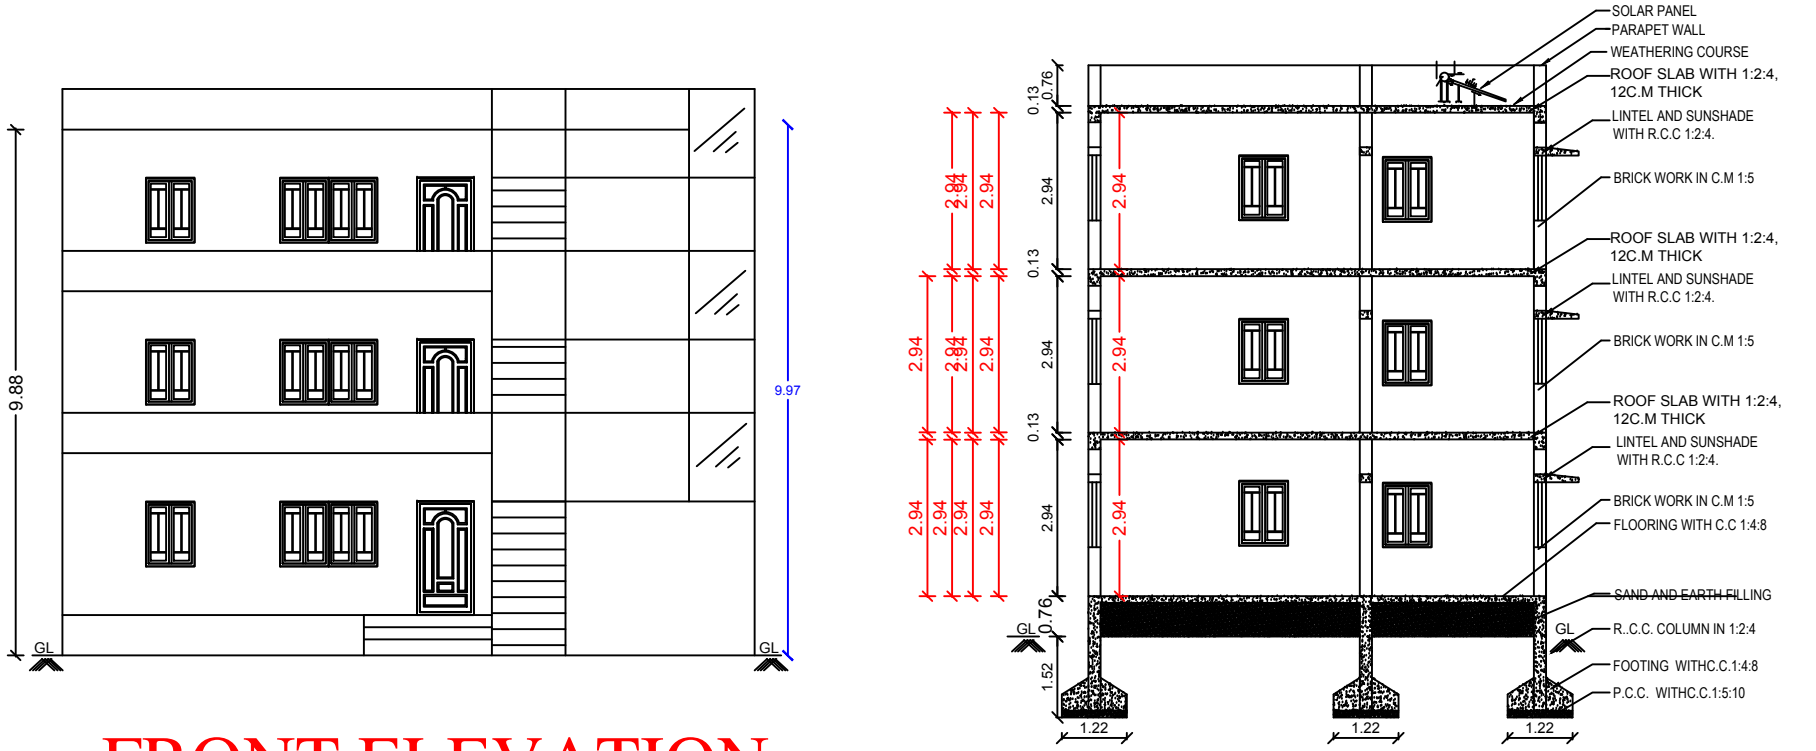

FRONT ELEVATION
(EAST FACING)

SECTION ON "AB"



TOPO PLAN


SITE REFERENCE



PR

PRO.FIRST FLOOR PLAN

PRO.SECOND FLOOR PLAN

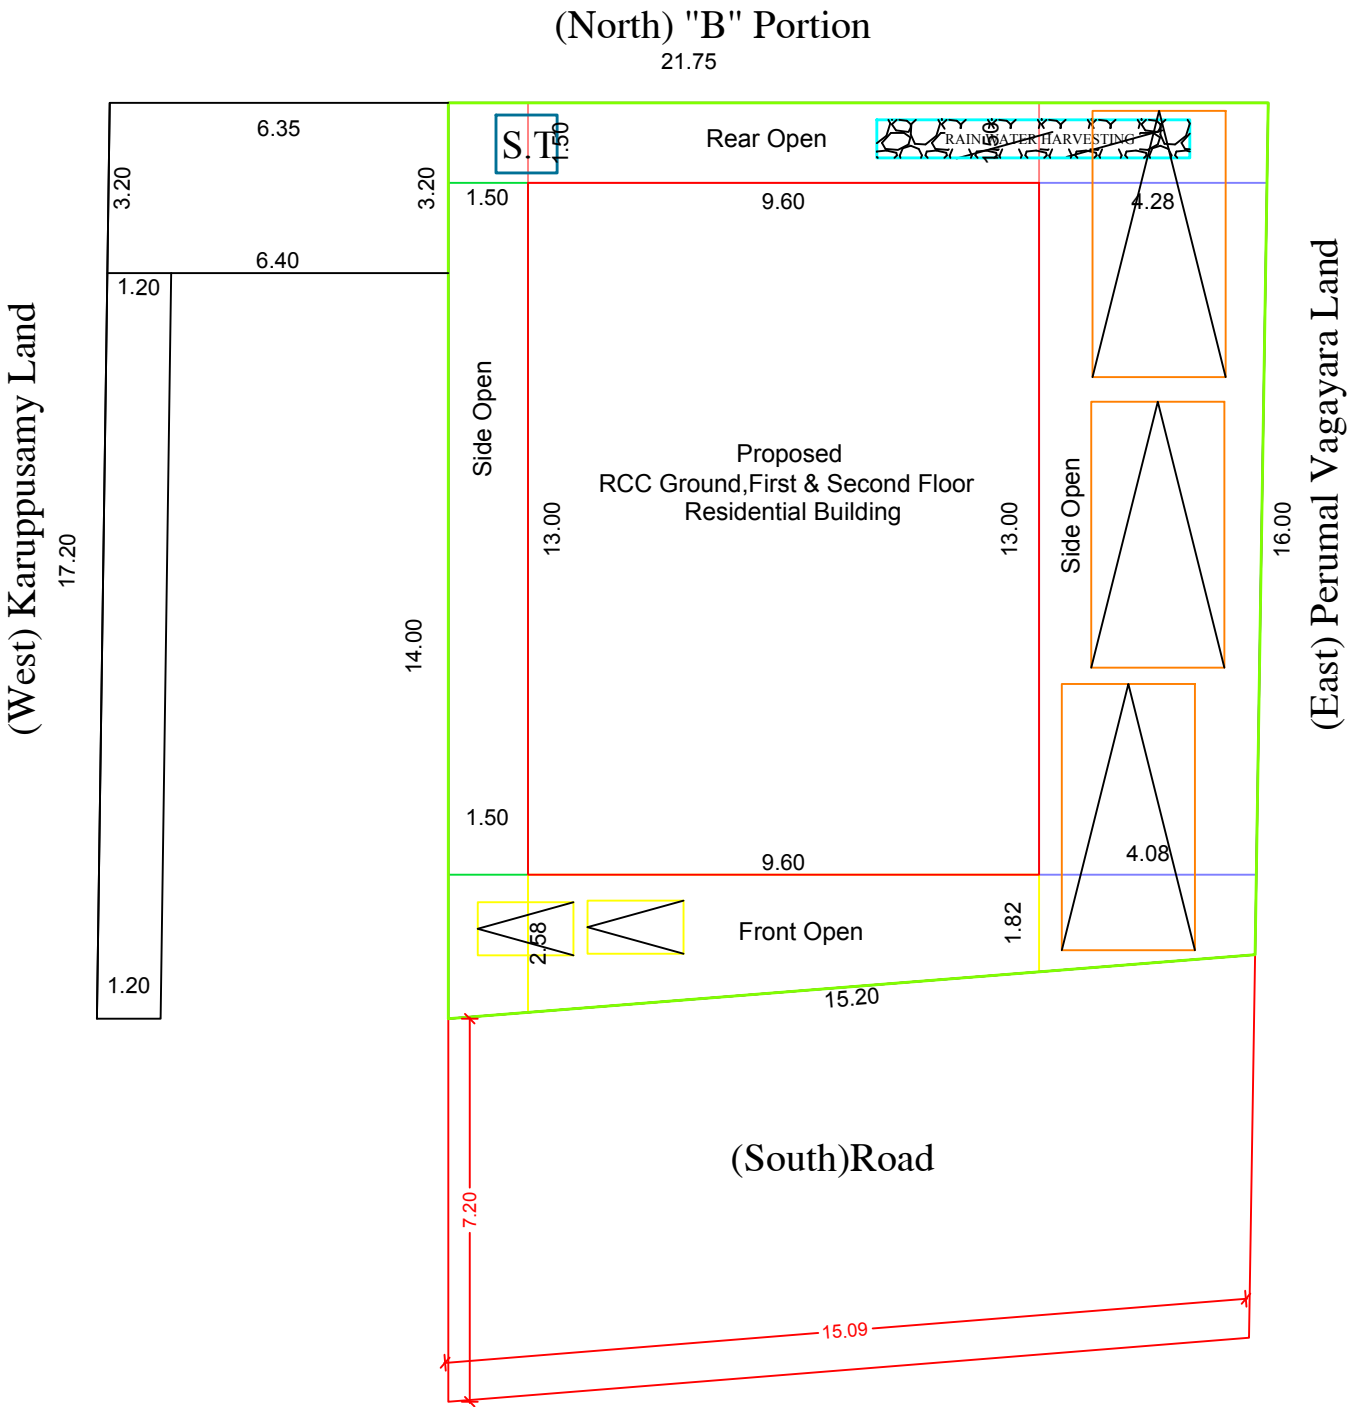


SCHEDULE OF JOINERY		
MD	DOOR	1.07X2.13
D	DOOR	1.00X2.13
D1	DOOR	0.76X2.13
O	OPEN	1.22X2.13
W	WINDOW	1.00X1.22
W1	WINDOW	1.52X1.22
KW	WINDOW	1.00X1.00
V	VENTILATOR	1.00X0.61

AREA STATEMENT		
	SQ.MT	SQ.FT
PLOT EXTENT (As Per TSLR)	294.00	3164.61
PLOT EXTENT (As Per Document)	294.00	3164.61
SUPER IMPOSED PLOT AREA	294.00	3164.61
PROPOSED GROUND FLOOR	111.78	1203.19
PROPOSED FIRSTFLOOR	111.78	1203.19
PROPOSED SECOND FLOOR	62.37	671.35
Open Space Area	182.22	1961.41
Building Height	9.97	
FSI	0.97	
PLOT COVERAGE	97.25 %	


CAR PARKING	03
TWO WHEELER PARKING	02

APPLICANT:

 

(K.ANDIVEL)

REGISTERED ENGINEER

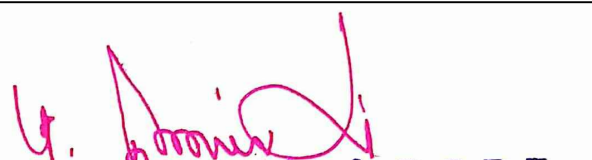

P.S. இராமலிங்கம், D.C.R.E..
கன்சல்டிங் இன்ஜினியர் &
பாஸமுத்திரம் பேருராட்சி
லைசென்ஸ்டு பில்லிங் சர்வேயர்,
46-B, இராஜாஜி ரோடு, பழனி.
போன் ஆபீஸ் : 243386 வீடு : 241386

DRAWN BY:

Er.M.GOWTHAM, B.E.,
CHIRPI ENGINEERS & BUILDERS
Devangar Complex,
Subramaniyapuram Road, Palani
Mob:8667011153