



PLAN SHOWING THE PROPOSED CONSTRUCTION OF GROUND FLOOR RESIDENTIAL BUILDING IN A.S.NO: 683 / 2 B1B , 683 /1B2 , 683 / 1B2A , NEW S.NO: 683 / 62 , 683 / 63 , PATTA NO: 14704 , PLOT NOS: 3, 6

AT SWARNA BHAIKAVAR NAGAR , VEDASANDUR TOWN PANCHAYAT, VEDASANDUR TALUK & DINDIGUL DIST.


APPLICANT: J.MAHILA , W/o. A.DINESH KUMAR.

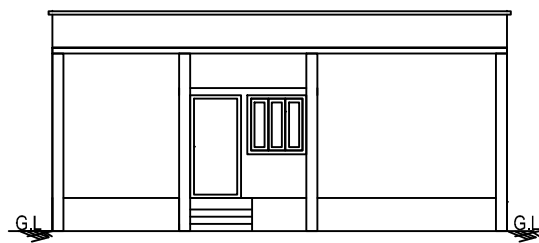

ELEVATION

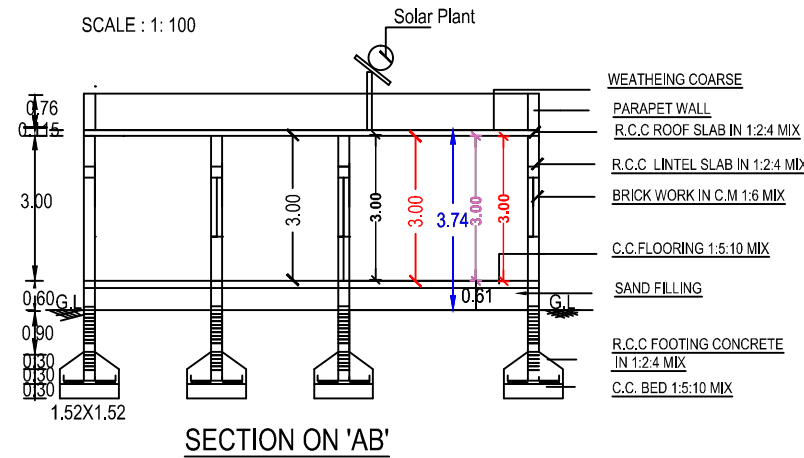


SECTION ON 'AB'

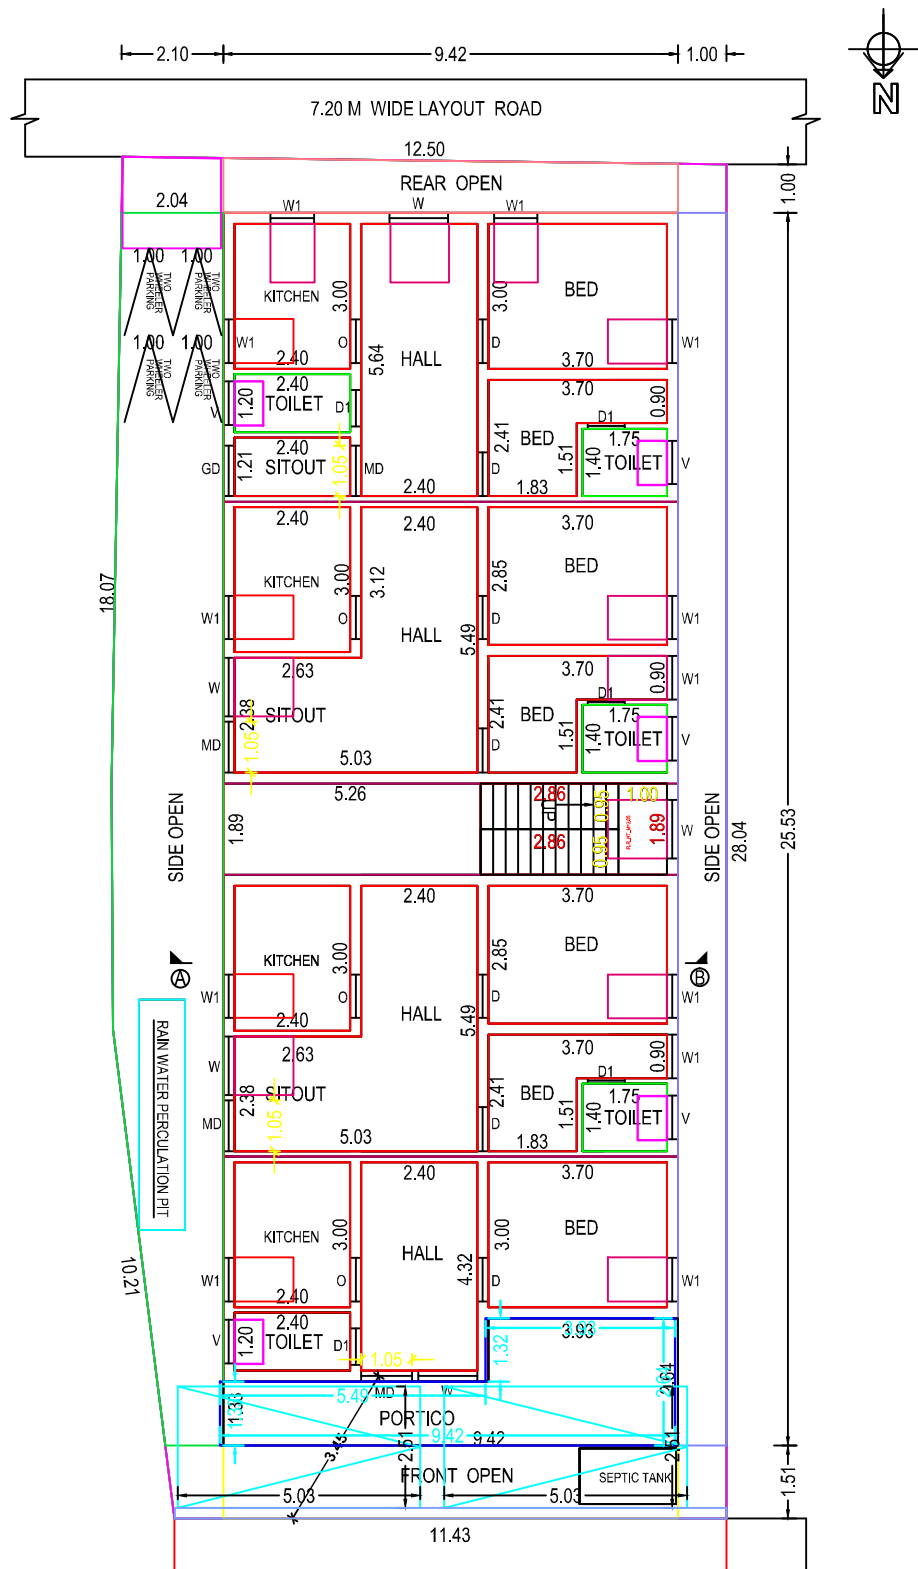

GROUND FLOOR PLAN

SITE PLAN :
(SCALE 1:400)

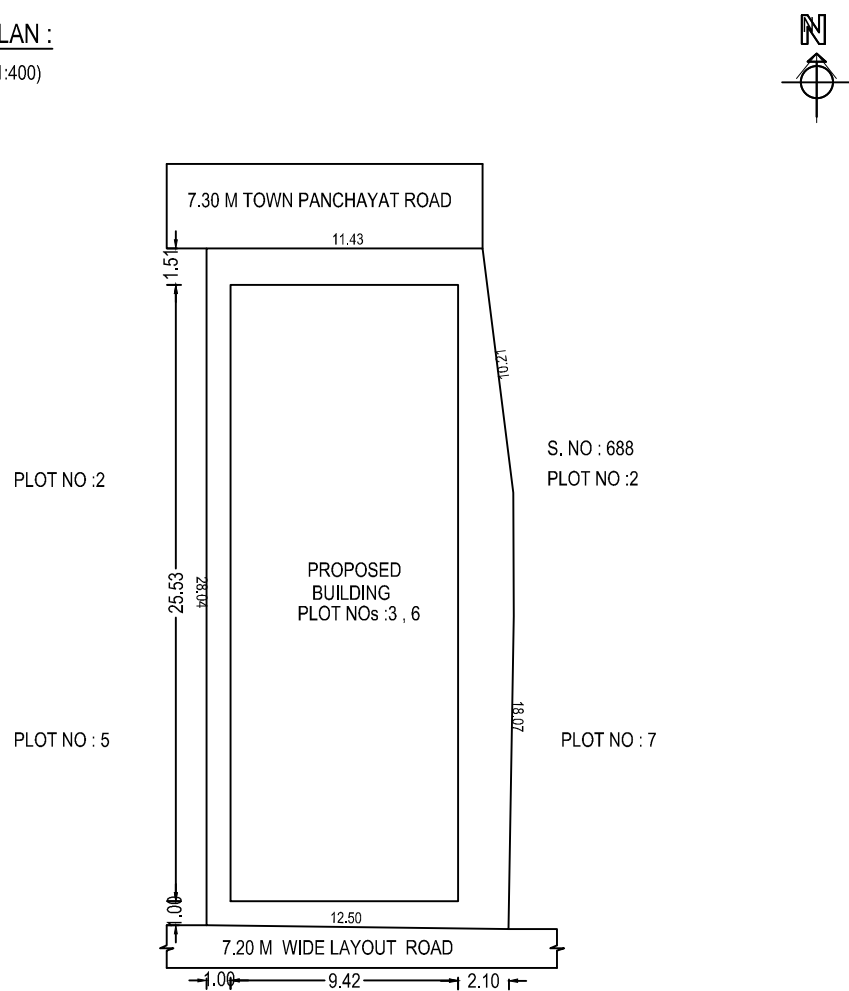

Parking Calculation Building Area			
Required Two Wheller Parking :4 Nos.			
Required Car Parking : 2 Nos.			
SCHEDULE OF JOINERIES			
	DESCRIPTION	FEET	METRE
MD	MAIN DOOR	4'0" X 7'0"	1.22 X 2.13
D	DOOR	3'0" X 7'0"	0.91 X 2.13
D1	DOOR	2'6" X 7'0"	0.76 X 2.13
W	WINDOW	4'0" X 4'0"	1.22 X 1.22
W1	WINDOW	3'0" X 4'0"	0.91 X 1.22
V	VENTILATOR	3'0" X 2'0"	0.91 X 0.61
PRO. AREA DETAILS		Sq.Fl.	Sq.M.
TOTAL SITE AREA (PATTA)		3810.46	354.00
TOTAL SITE AREA (DOCUMENT)		3818.00	354.70
SUPER IMPOSED PLOT BOUNDARY		3810.46	354.00
PRO. GROUND FLOOR		2588.63	240.49
OPEN SPACE		1221.83	113.51

APPLICANT:

J. Mahila
(J.MAHILA)

ENGINEER:

Et. R. PALANIVEL D.C.E.D.Cad.
Consulting Civil Engineer
PALANI BUILDERS
Marambadi Road,
Vedasandur-624710
Cell: 98650 85037

