
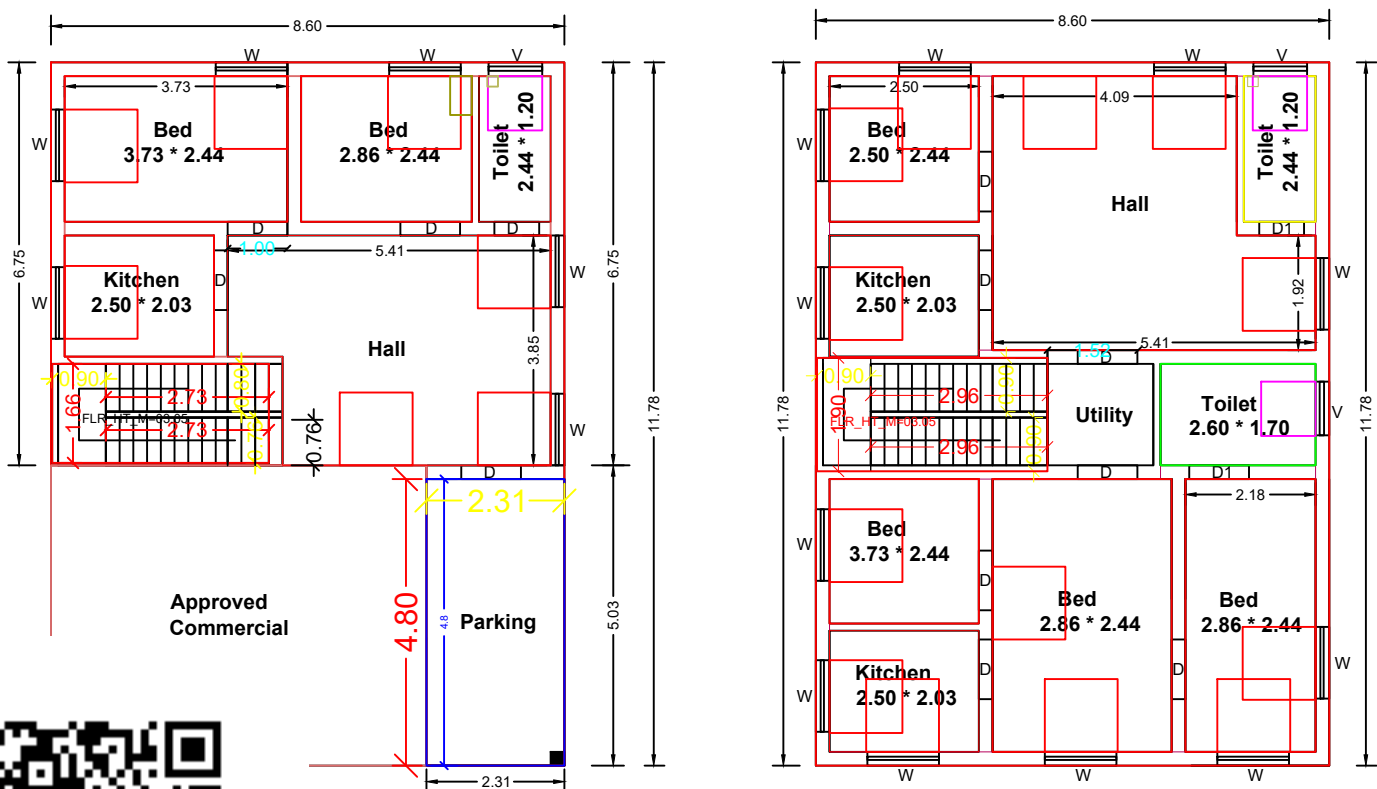


PLAN SHOWING THE ADDITIONAL PROPOSED CONSTRUCTION OF
GROUND FLOOR A PART AND FIRST FLOOR RESIDENTIAL BUILDING IN
DOCUMENT SURVEY NO : 490 A / 9 & 490A / 10B , PATTA NO :1234, 15262 & 12358,
PATTA SURVEY NO : 490A / 9B & 490A / 10B WARD NO : 10 & 11 , DOOR NO : 10
- 1 - 66 A , 66B , 66 C , 66 D , 66 E & 66 G AT ANNA NAGAR EAST ,
PATTIVEERANPATTI TOWN PANCHAYAT , NILAKOTTAI TALUK , DINDIGUL
DISTRICT . APPLICANT : Mr.D.PUVANESWARAN , S / O Mr. DHINAKARAN .




NOTE: Already Approved Ground Floor no (A Part : SWP / BPA / 580983 / 2025 .

Scale 1:100

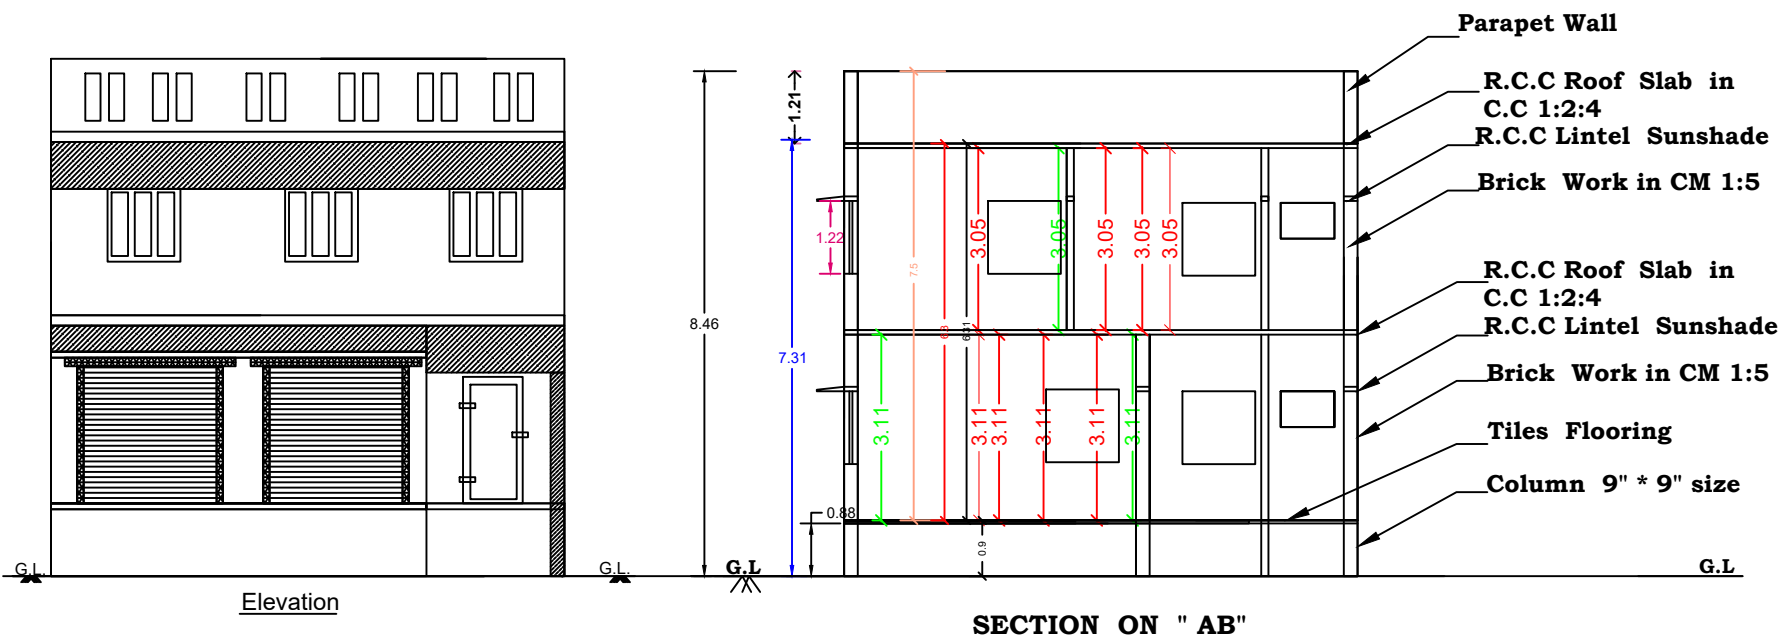


Proposed
ion of Ground Floor
Residential Building


Additional Proposed
Construction of First Floor
Residential Building .

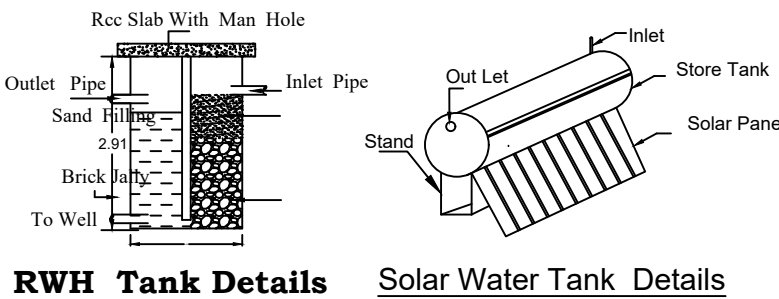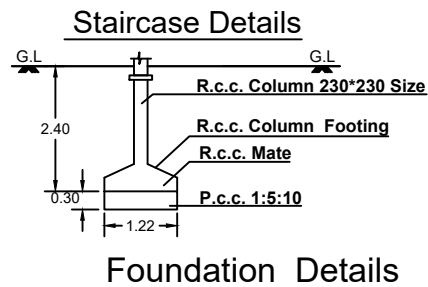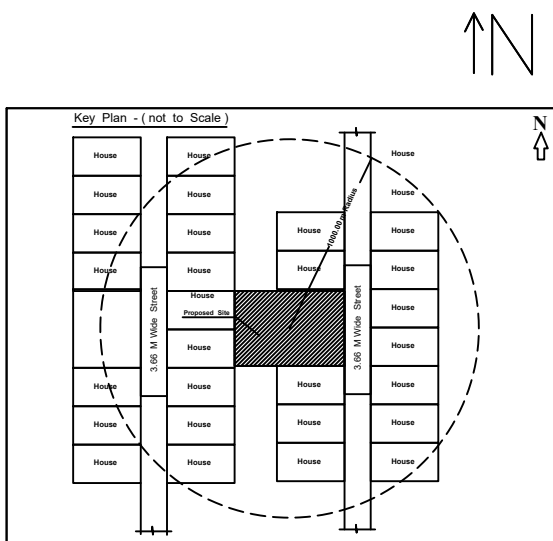

SITE PLAN
Scale 1:100

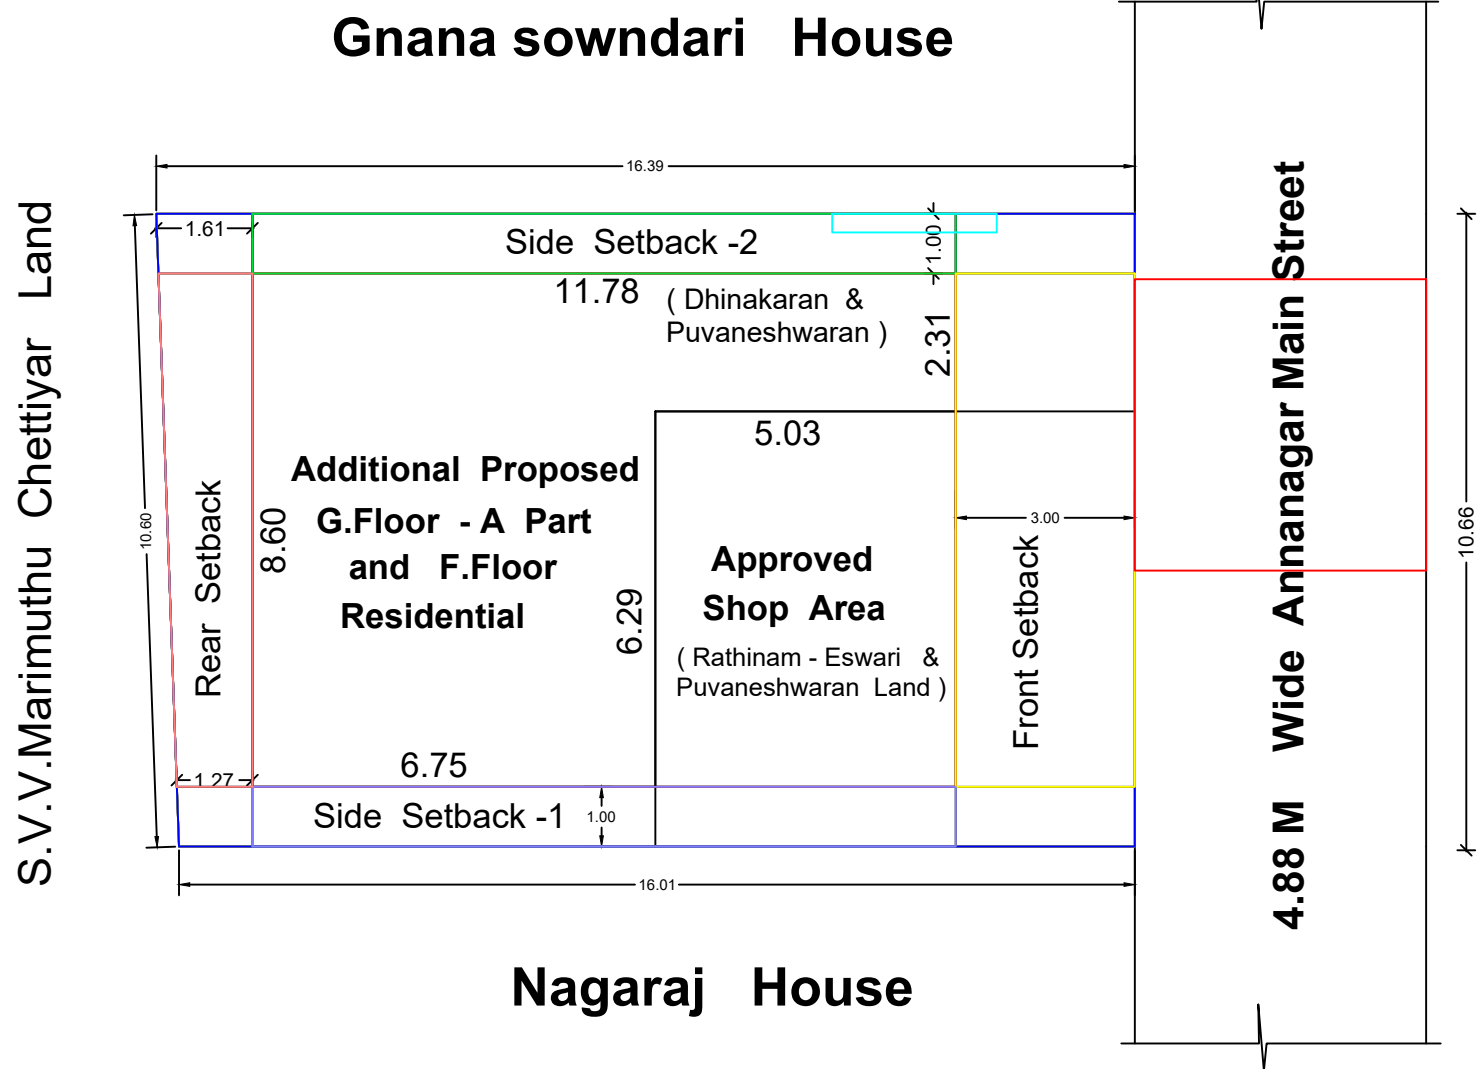

1 No of Septic Tank ,
Rain Water Harvesting
Sump, Staircase &
Solar Panel

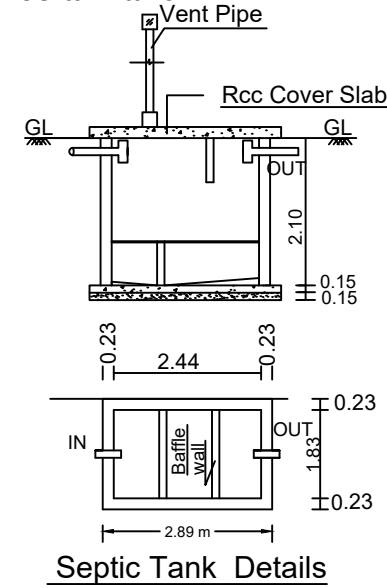

AREA DETAILS	Sq.Ft - Sq
Site Area as per Document	: 1851.18 - 171.98
Approved G.F. Shop Area	: 340.57 - 31.64
Addi. Propo. G.Floor Area	: 749.92 - 69.67
Addi. Propo. F.Floor Area	: 1090.49 - 101.31
Open Space Area	: 760.69 - 70.67

JOINERIES	
Rolling Shutter RS	- 2.44 * 2.44
Door D	- 0.90 * 2.10
Door D1	- 0.75 * 2.10
Window W	- 0.90 * 1.22
Ventilator V	- 0.75 * 0.60

NOTE:- ALL DIMENSIONS ARE IN METRES
COLOUR INDEX
SITE BOUNDARY
REVISED CONSTRUCTION
EXISTING - ROAD

Dr.V.P. CHELLAPANDIAN, M.Tech. P.E.
Vetrivel Construction
Structural Engineer & Valuer,
Reg. No: SE 08 / 2019 (GR-I),
Battlagundu & Madurai,
98659 34734, 89252 34734
STRUCTURAL ENGINEER:

D.PUVANESHWARAN
APPLICANT

Office Use:

