

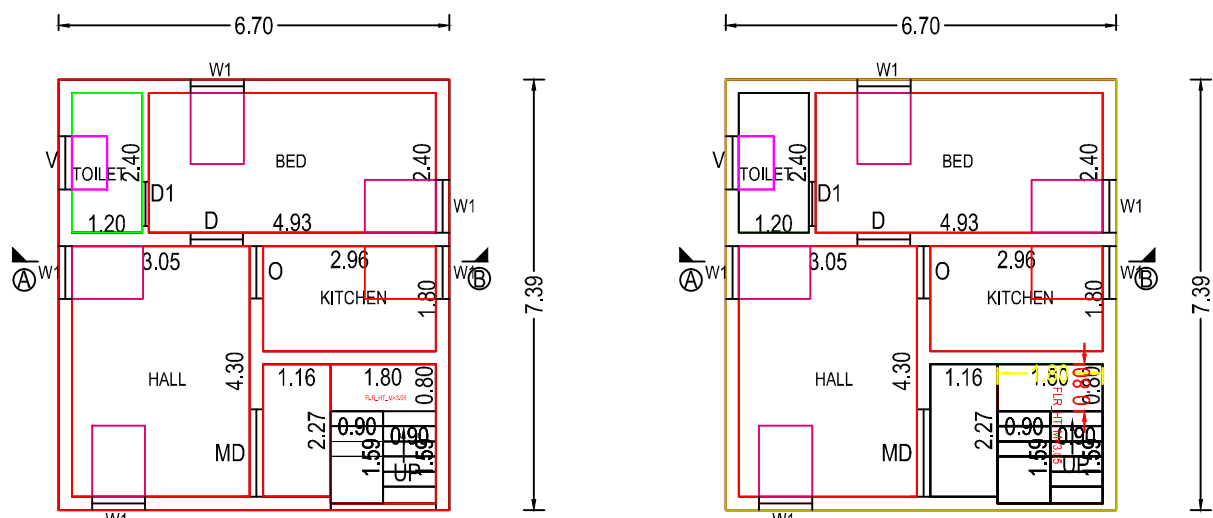
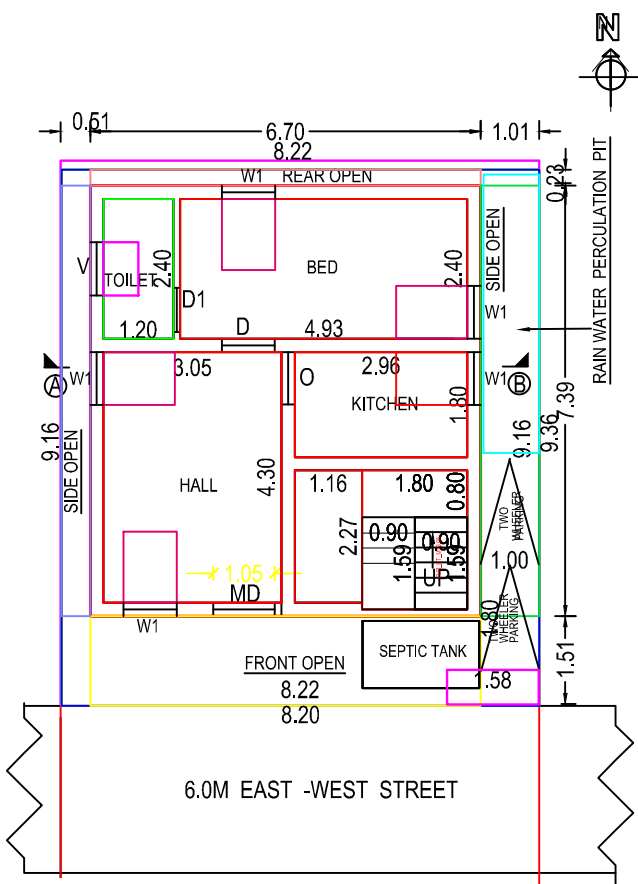


PLAN SHOWING THE PROPOSED CONSTRUCTION OF RESIDENTIAL BUILDING IN OLD NATHAM.S.NO: 694 A /2A1A1A1 , NEW NATHAM S.NO: 1883 / 9B , PATTa NO: 4589,
OLD WARD NO: 11 ,NEW WARD NO: 10 AT OLD POLICE LINE STREET , VEDASANDUR & VEDASANDUR TOWN PANCHAYAT, VEDASANDUR TALUK & DINDIGUL DIST.
APPLICANT: K.MURUGESAN , S/o. KRISHNASAMY CHETTIAR.

SCALE : 1: 100




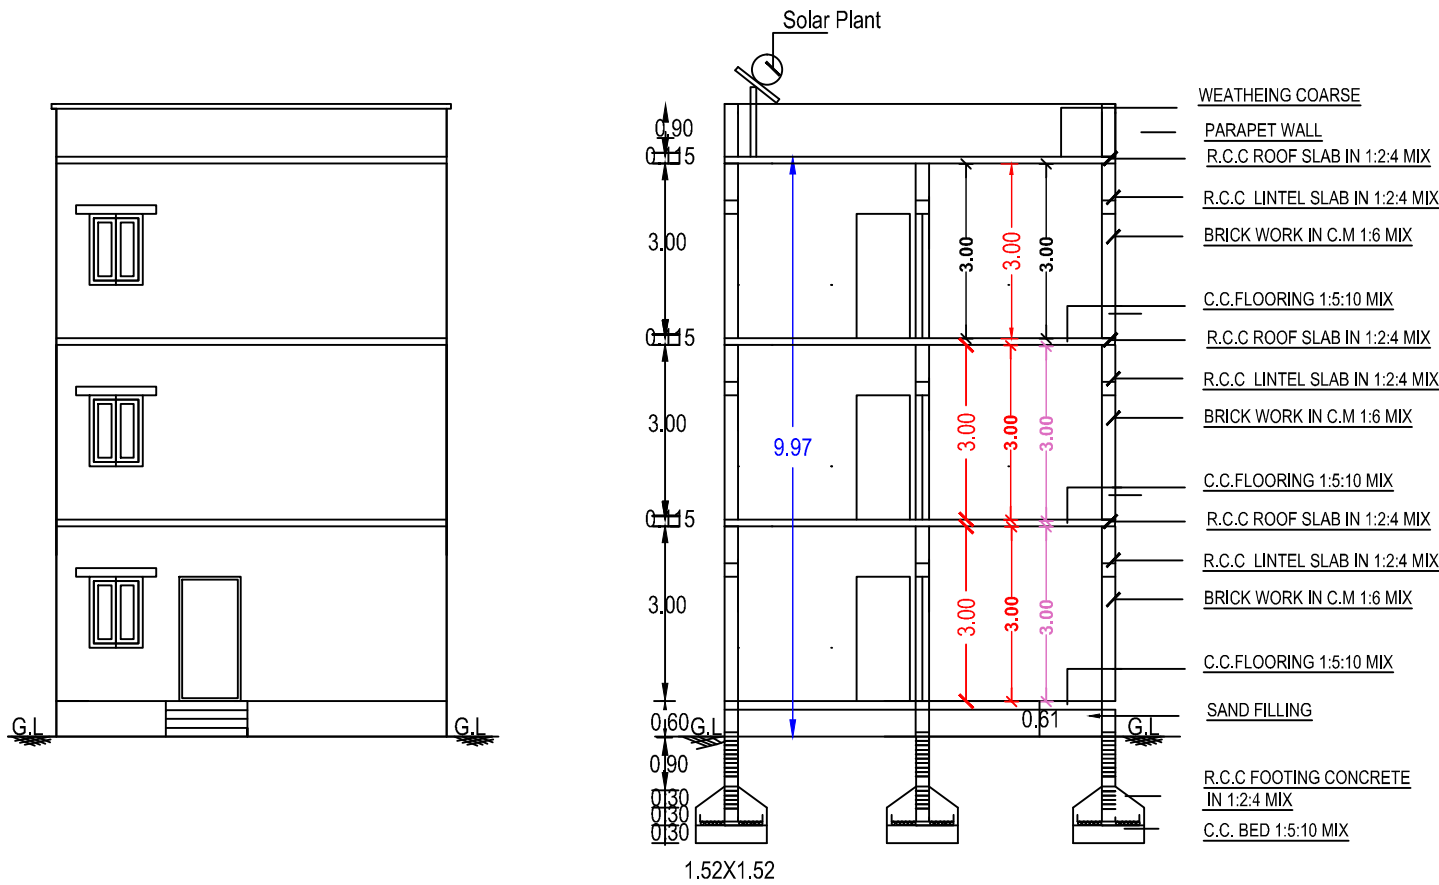


SITE PLAN :
(SCALE 1:100)

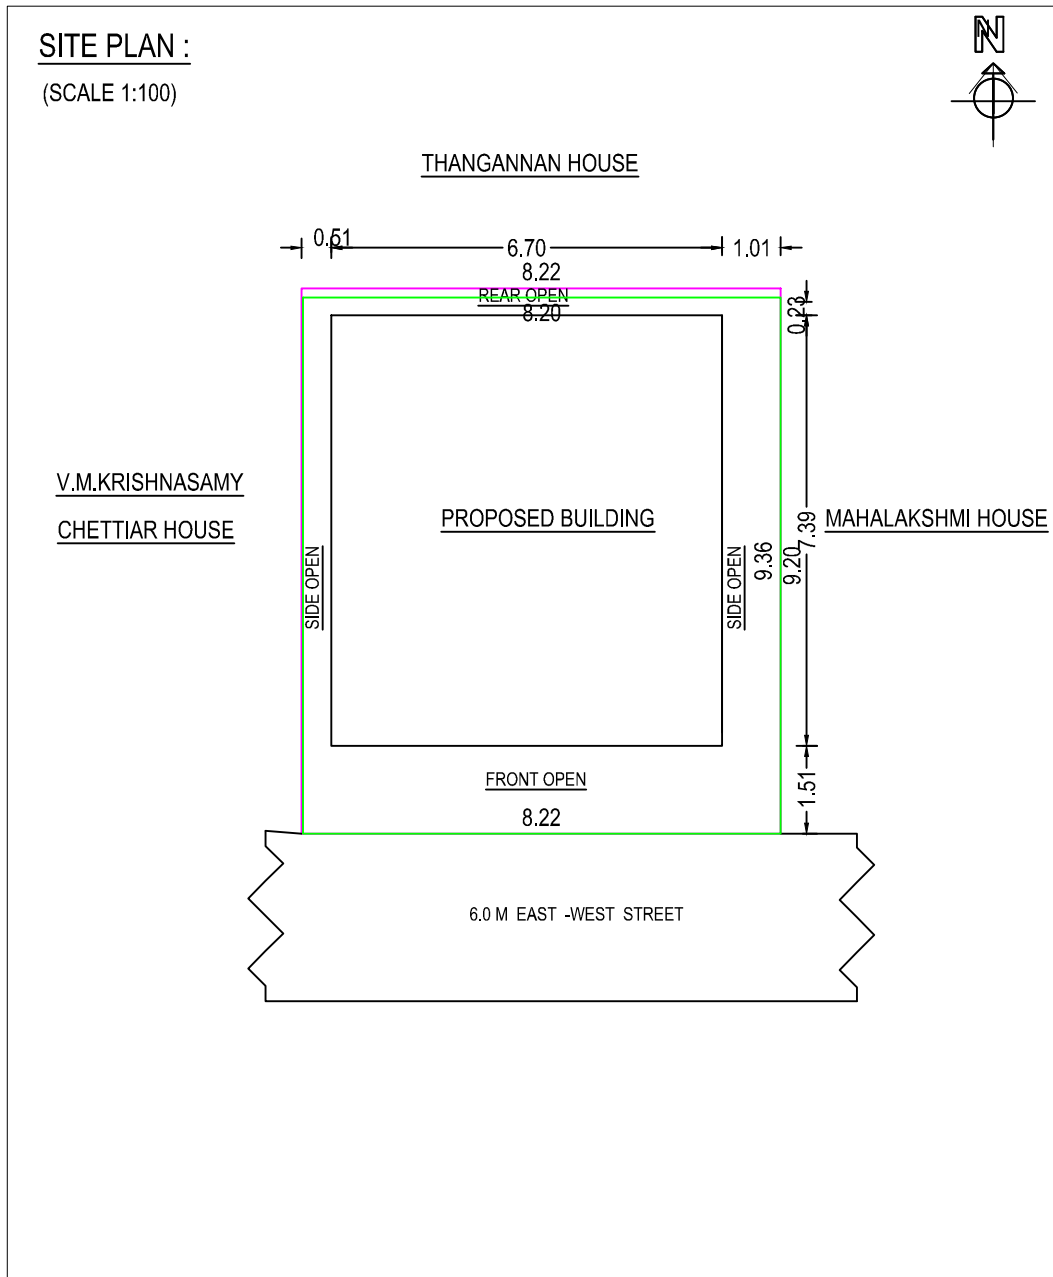

FOR PLAN

SECTION OF RAIN WATER

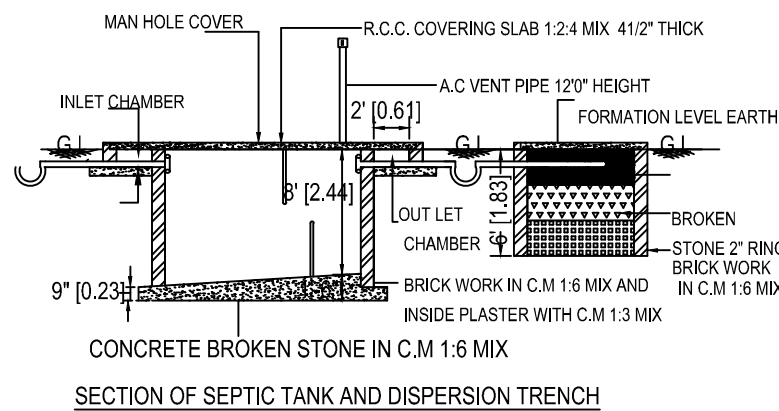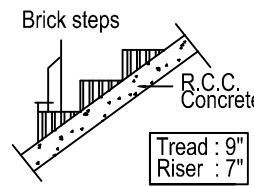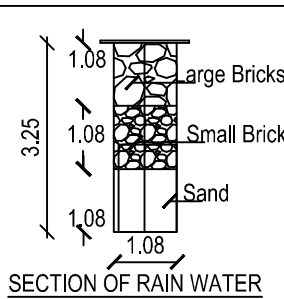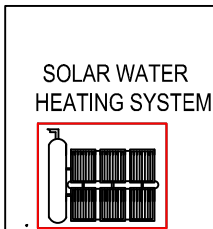

Parking Calculation Building Area			
Required Two Wheller Parking : 2 Nos.			
SCHEDULE OF JOINERIES			
	DESCRIPTION	FEET	METRE
MD	MAIN DOOR	4'0" X 7'0"	1.22 X 2.13
D	DOOR	3'0" X 7'0"	0.91 X 2.13
D1	DOOR	2'6" X 7'0"	0.76 X 2.13
W	WINDOW	4'0" X 4'0"	1.22 X 1.22
W1	WINDOW	3'0" X 4'0"	0.91 X 1.22
V	VENTILATOR	3'0" X 2'0"	0.91 X 0.61
PRO. AREA DETAILS		Sq.Ft.	Sq.M.
TOTAL SITE AREA (PATTa)		828.83	77.00
TOTAL SITE AREA (DOCUMENT)		830.25	77.13
SUPER IMPOSED PLOT BOUNDARY		828.83	77.00
PRO. GROUND FLOOR		532.93	49.51
PRO. FIRST FLOOR		532.93	49.51
PRO. SECOND FLOOR		532.93	49.51
OPEN SPACE		295.90	27.49

APPLICANT:

K. Murugesan
(K. MURUGESAN)

ENGINEER:

Er. R. Palanivel
Er. R. PALANIVEL D.C.E., D.Cad.
Consulting Civil Engineer
PALANI BUILDERS
Marambadi Road,
Vedasandur-624710
Cell: 98650 85037