

PLAN SHOWING THE PROPOSED CONSTRUCTION OF GROUND FLOOR AND FIRST FLOOR RCC ROOF RESIDENTIAL BUILDING IN OLD S.F.NO:640, NEW

R.S.F.NO:463/6J, DTCP APPROVAL NO:51/2002 AT SITE NO:07 EAST PART& 08, THANGAM NAGAR, THIRUVENKADAMPALAYAM PUDHUR,


WARD NO:09, KARUMANDICHELLIPALAYAM TOWN PANCHAYAT, PERUNDURAI TALUK, ERODE DISTRICT.

APPLICANT NAME:


Mrs.M.POONGODI

(AADHAR NO: 4404 5392 1442)



W/o.Mr.D.RAJENDRAN.

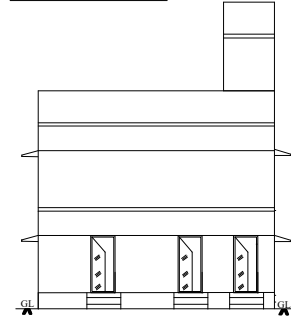


ELEVATION

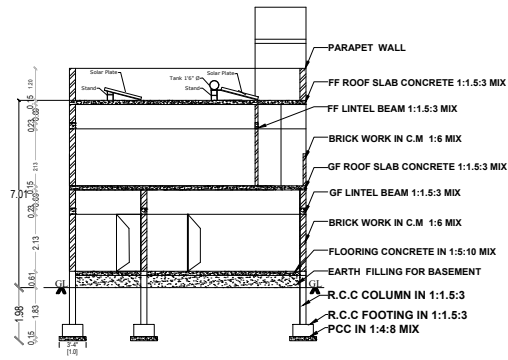


SECTION ON "AB"

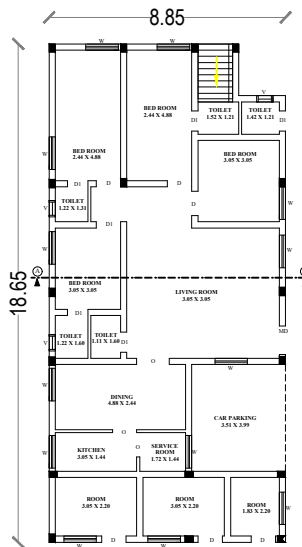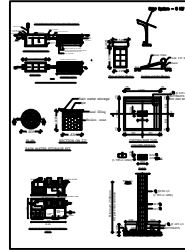

GROUND FLOOR RCC PLAN

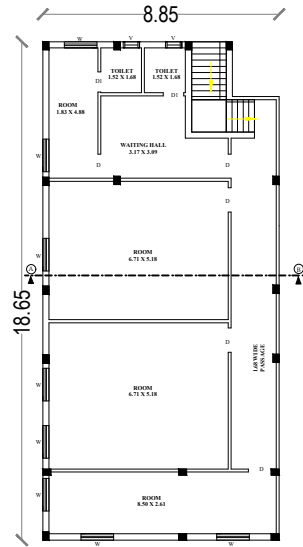


FIRST FLOOR RCC PLAN

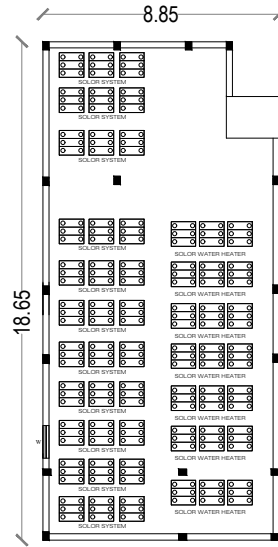

TERRACE FLOOR PLAN

R.S.F NO:463/12 PROPERTY

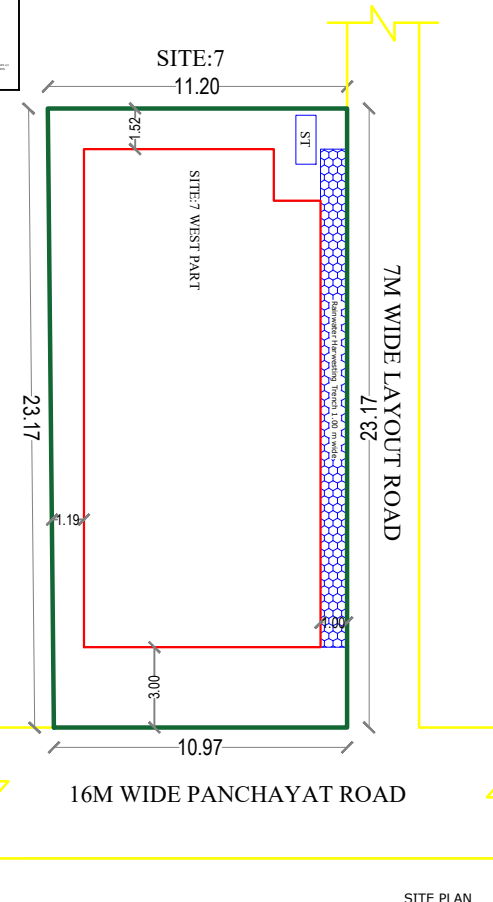

**SITE PLAN
SCALE 1:100**

OFFICE USE:

SHEET NO: 1 / 1

Online Application No.SWP/BPA/052364/2023

SWP/BUILDING APPROVAL NO 43/2023-24 (29.11.2023)

Date - 29.11.2023 To 29.11.2028

AREA DETAILS	SQ.FT	SQ.MT
TOTAL LAND AREA (1370 + 1382=2752 SQ.FT)	2752.00	255.68
PLINTH AREA OF THE GF RCC BUILDING	1739.35	161.65
FLOORING AREA OF THE GF RCC BUILDING	1492.41	138.70
PLINTH AREA OF THE FF RCC BUILDING	1739.35	161.65
FLOORING AREA OF THE FF RCC BUILDING	1568.37	145.76
AREA OF THE OPEN SPACE	1011.76	94.03

JOINERIES	FEET	METRE	COLOUR INDEX
MD MAINDOOR	3'6"X7'0"	1.06X2.13	TOTAL LAND -
D DOOR	3'0"X7'0"	0.91X2.13	BUILDING -
W WINDOW	4'0"X4'0"	1.22X1.22	ROAD -
D1 DOOR	3'0"X7'0"	0.91X2.13	RWH & ST -
V VENTILATER	2'0"X1'6"	0.60X0.45	

APPLICANT

ENGINEER

(Signature)



**gk planners, pri
97509-66826**

ALL DIMENSIONS ARE IN FEET AND METER SCALE 1:100