

PLAN SHOWING THE DEMOLISHED & PROPOSED CONSTRUCTION OF GROUND & FIRST FLOOR RCC

ROOF RESIDENTIAL IN NEW R.S.F NO:642/6, AT KANJIKOIL ROAD, WARD NO:07, KARUMANDICHELLIPALAYAM

TOWN PANCHAYAT, PERUNDURAI TALUK, ERODE DISTRICT.


DEMOLISHED AC SHEET BUILDING DOOR NO:222/1, ASST NO:6506,,

APPLICANT:

Mrs.ESWARI,


(AADHAR NO:3831 5070 0428),,

W/o Mr.DURAISAMY.

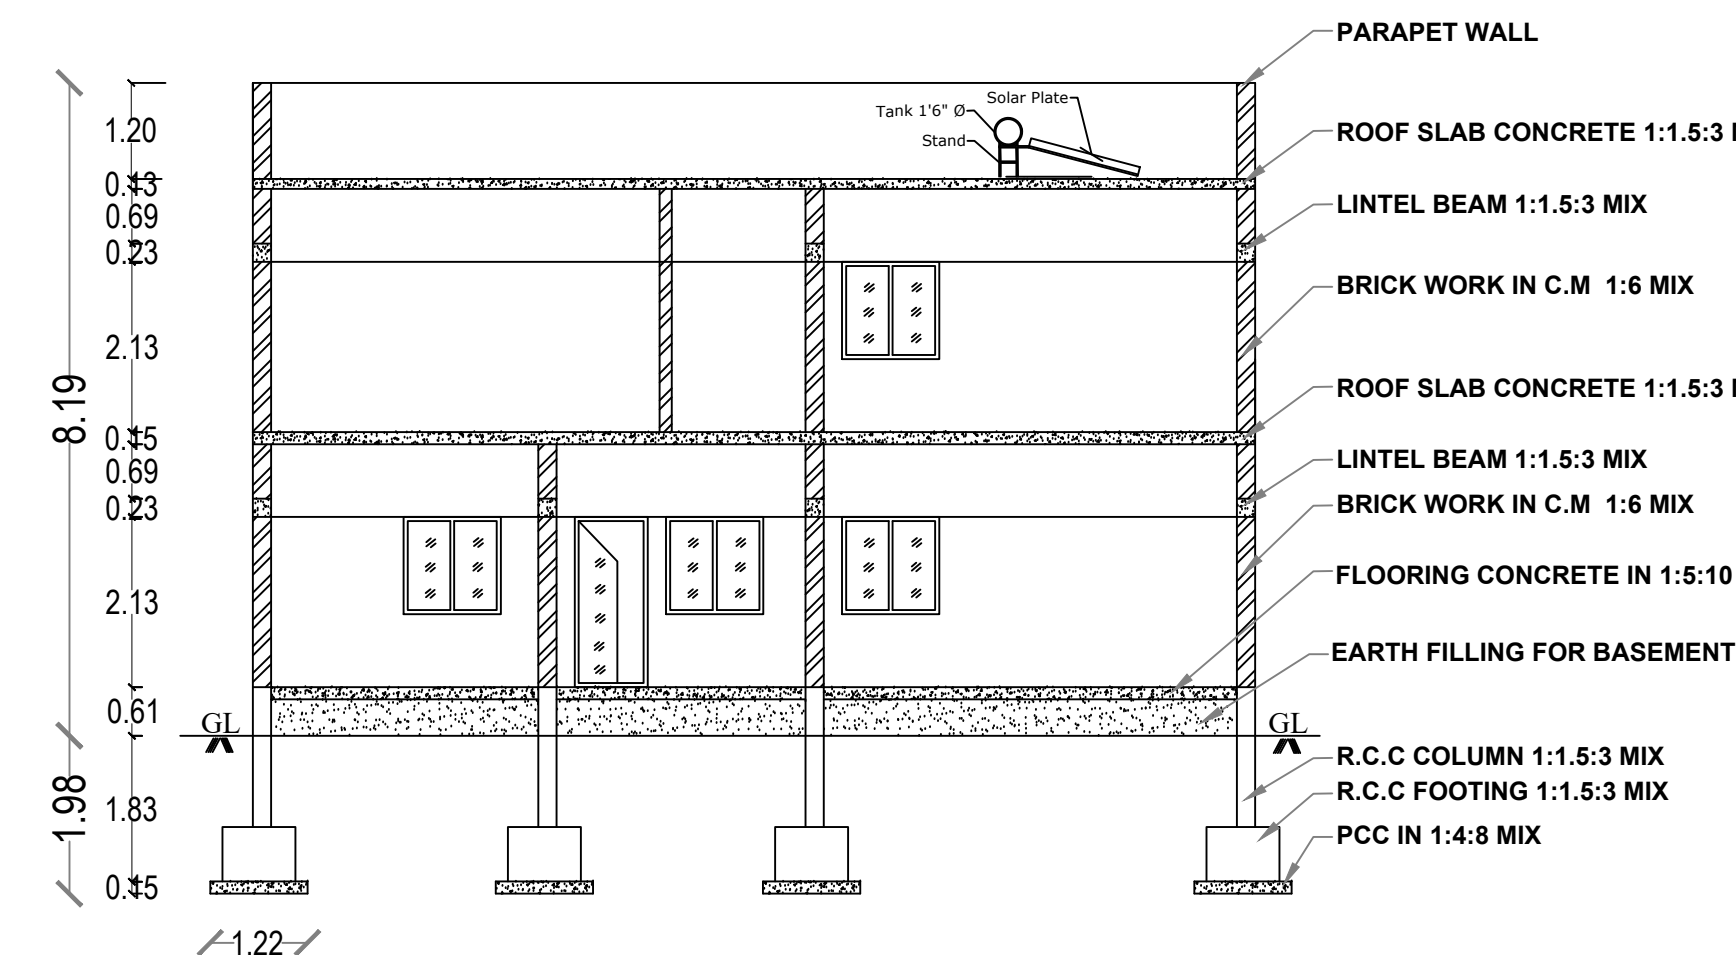


SECTION ON AB


DEMOLISHED AC SHEET
BUILDING
DOOR NO:222/1,
ASST NO: 6506

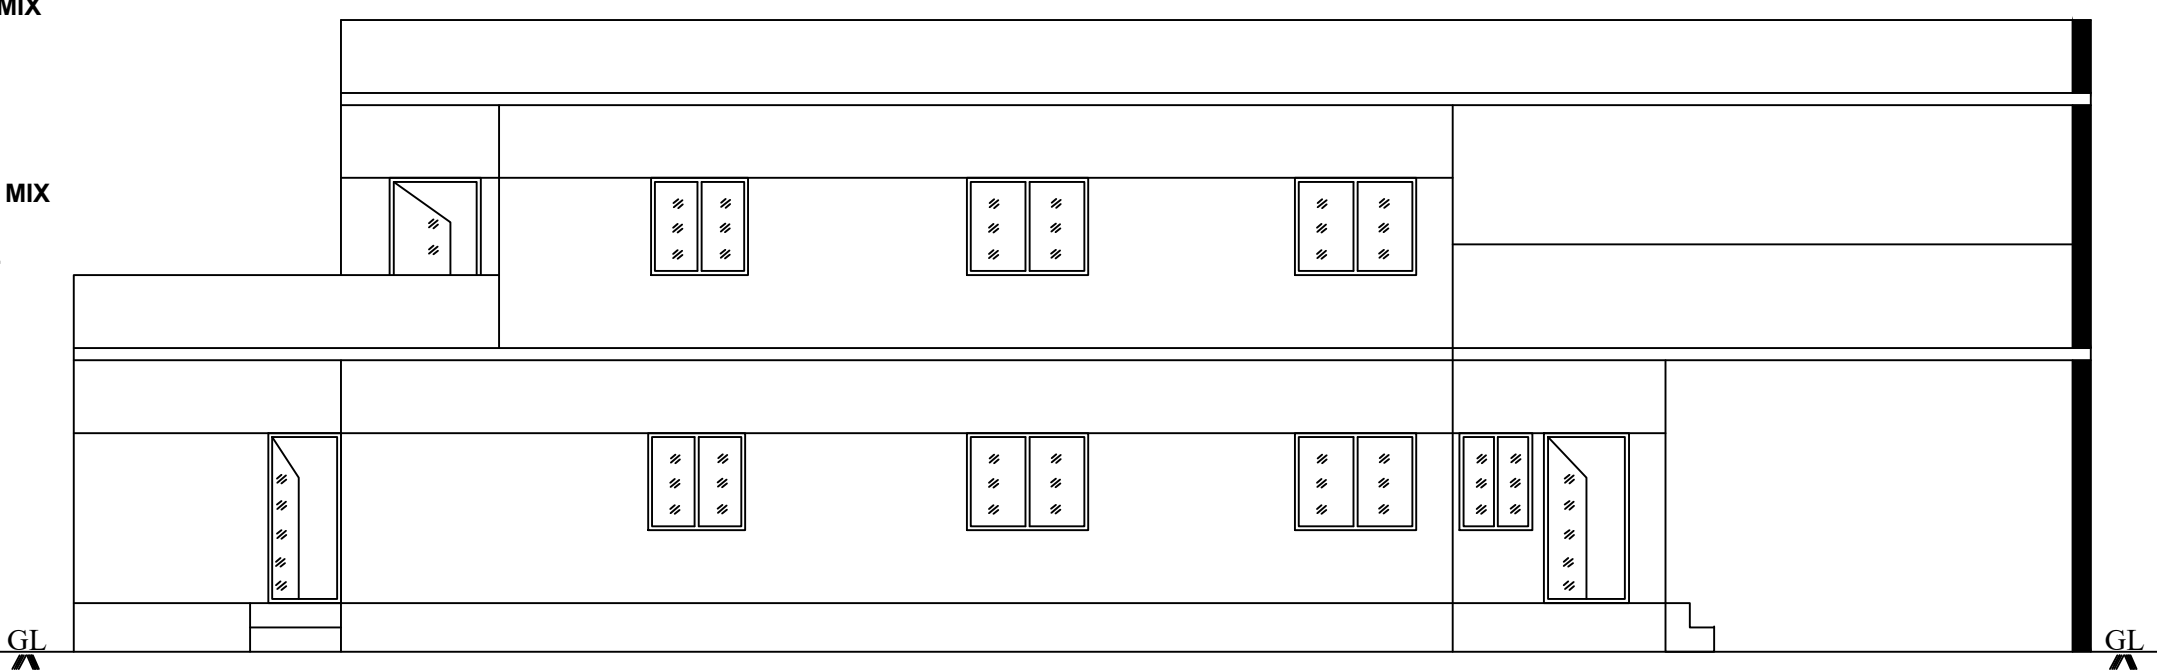



ELEVATION

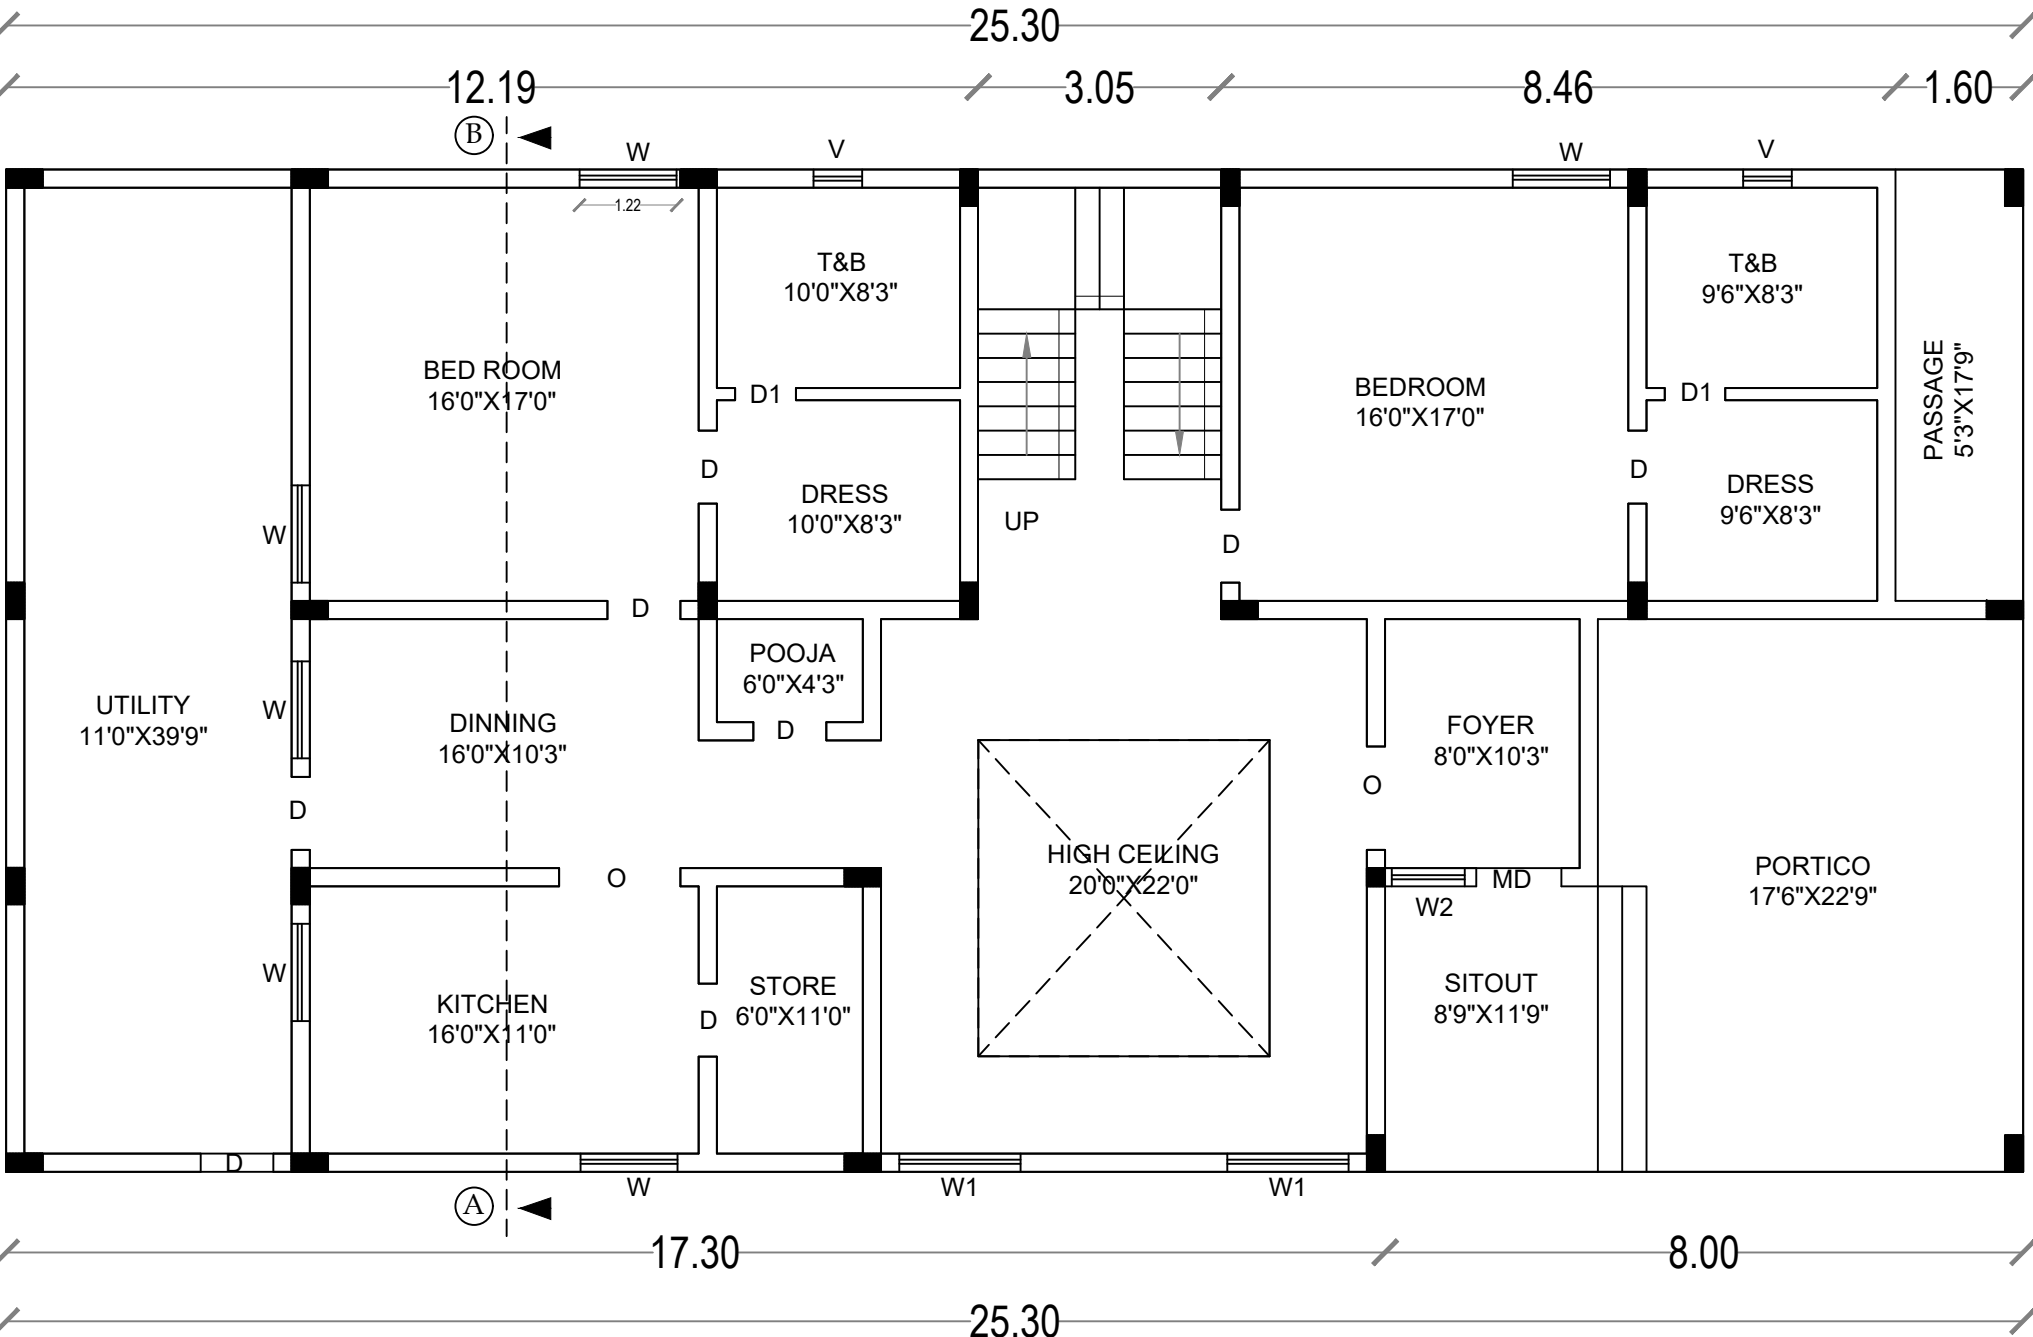

GROUND FLOOR RCC PLAN

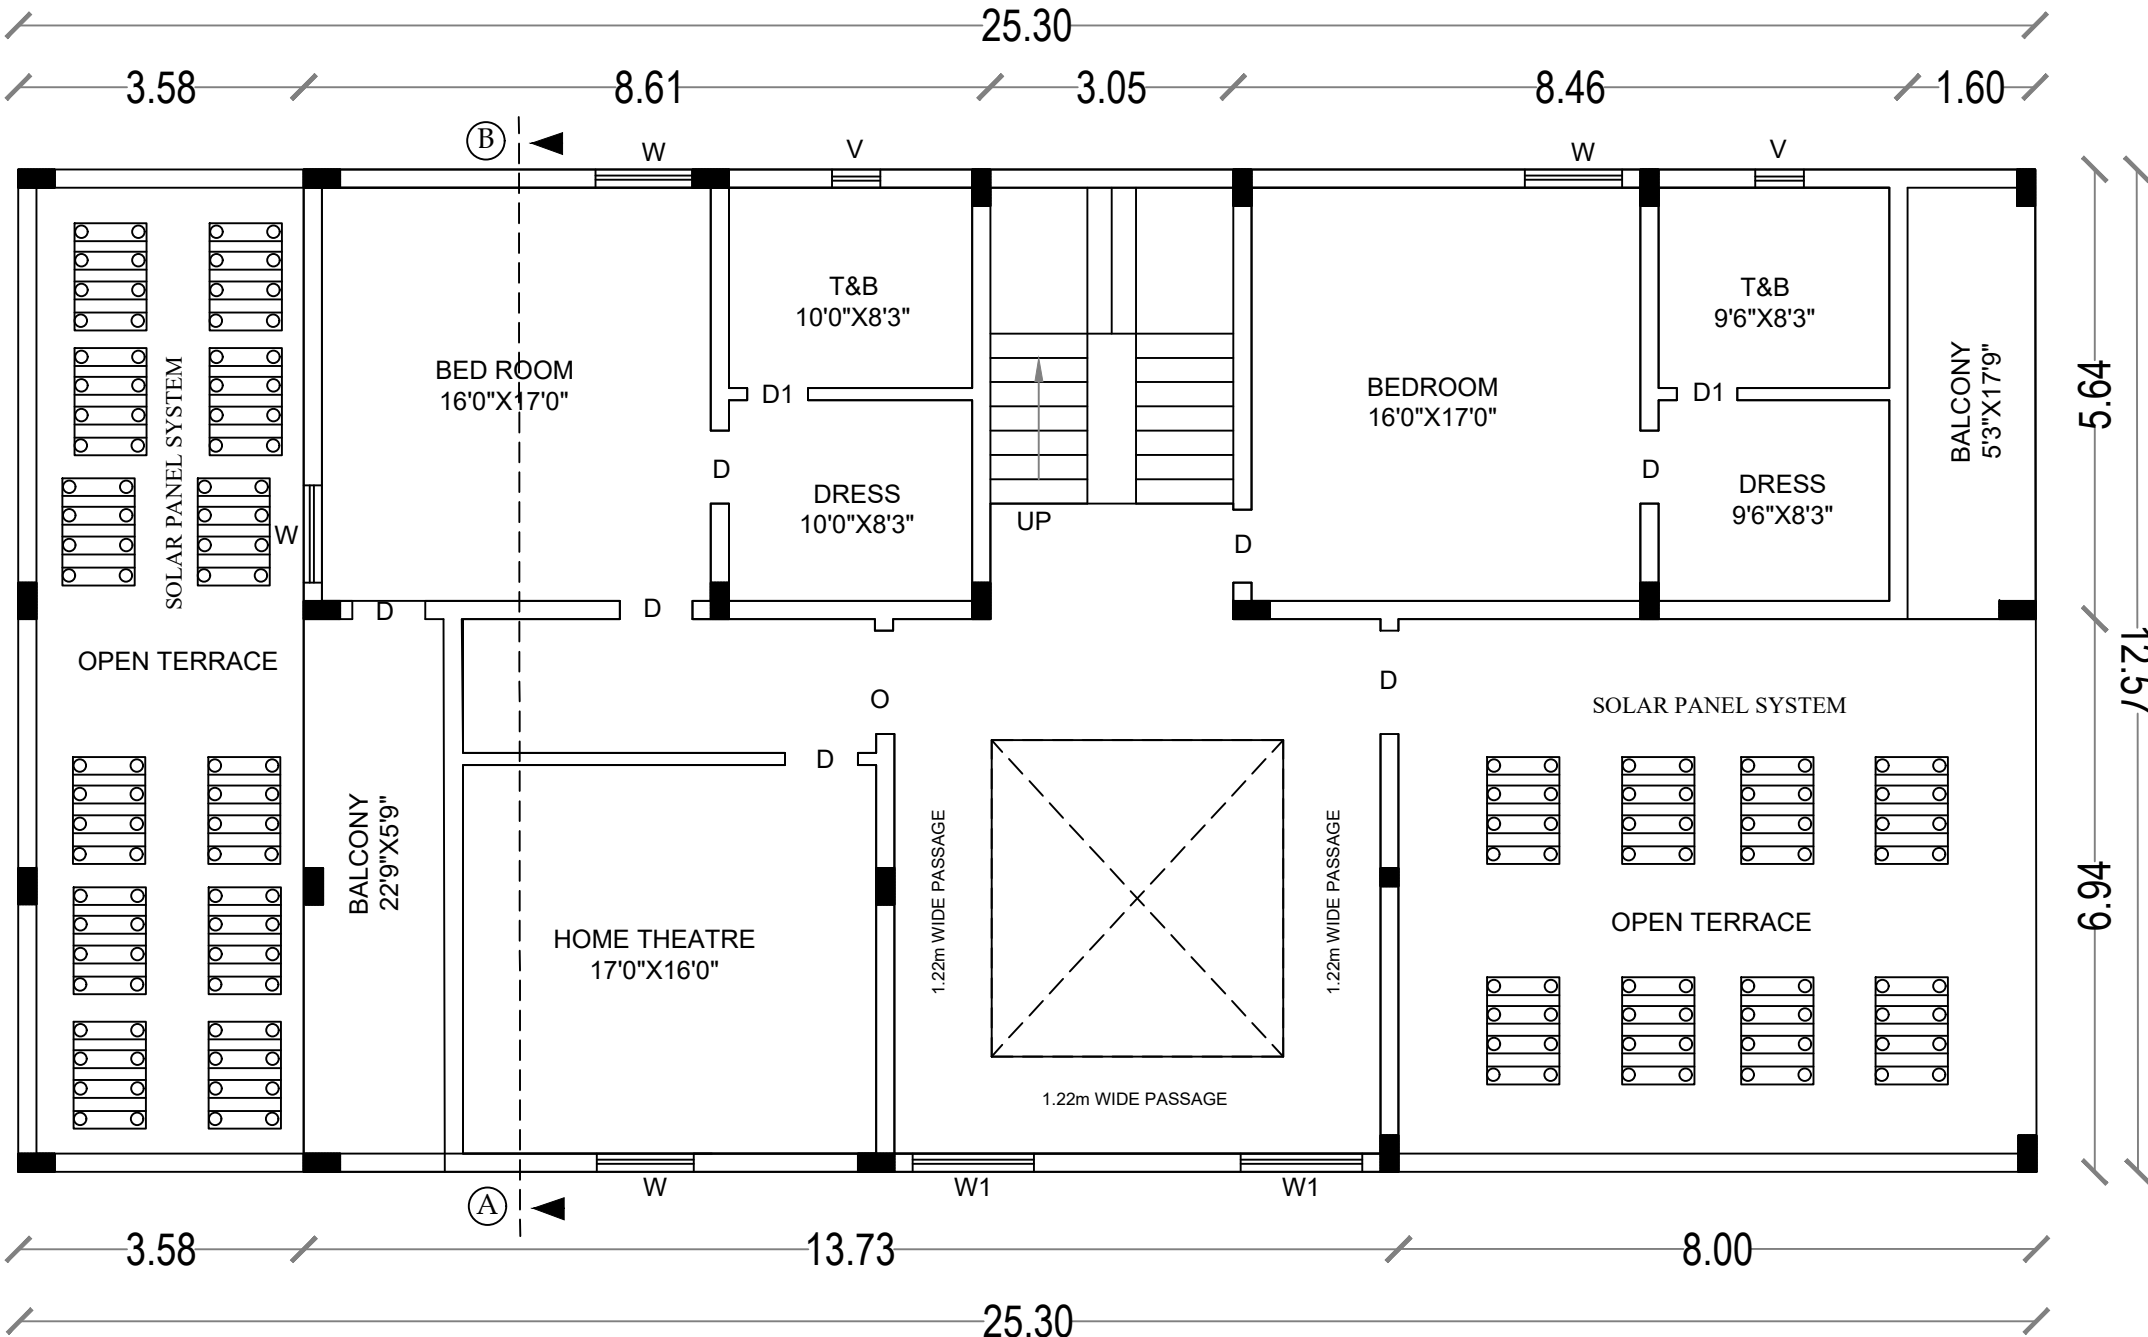

FIRST FLOOR RCC PLAN

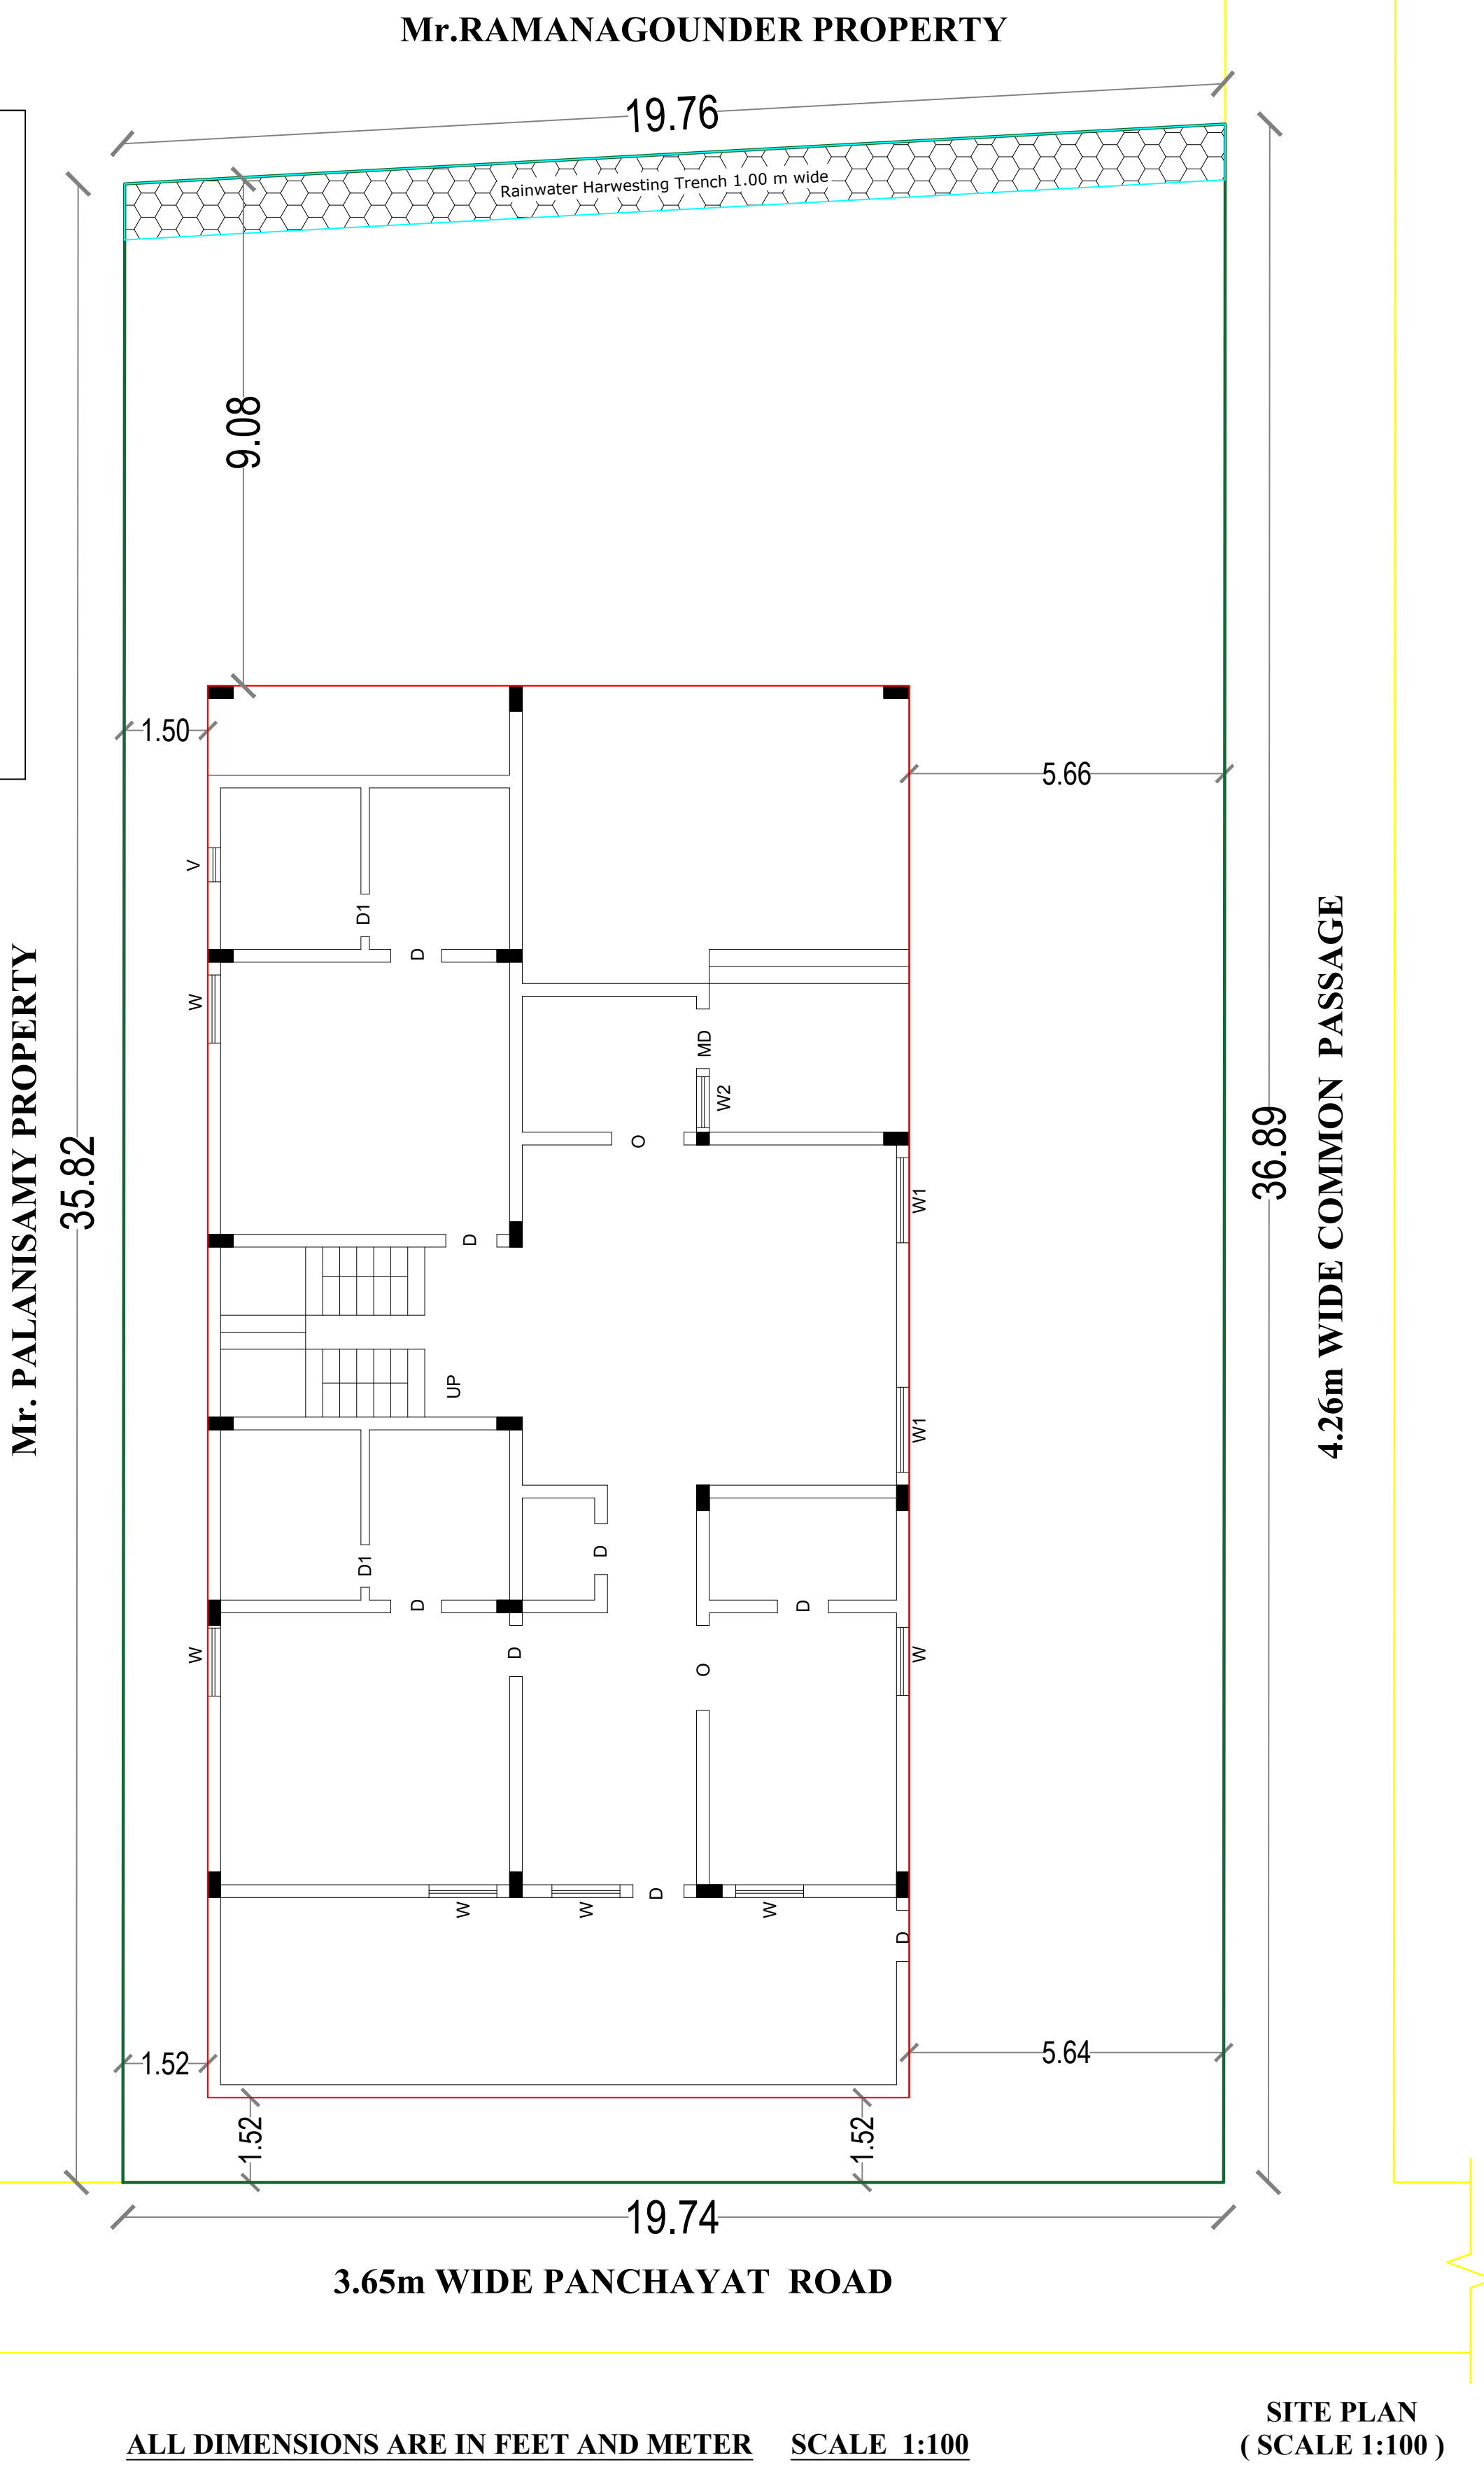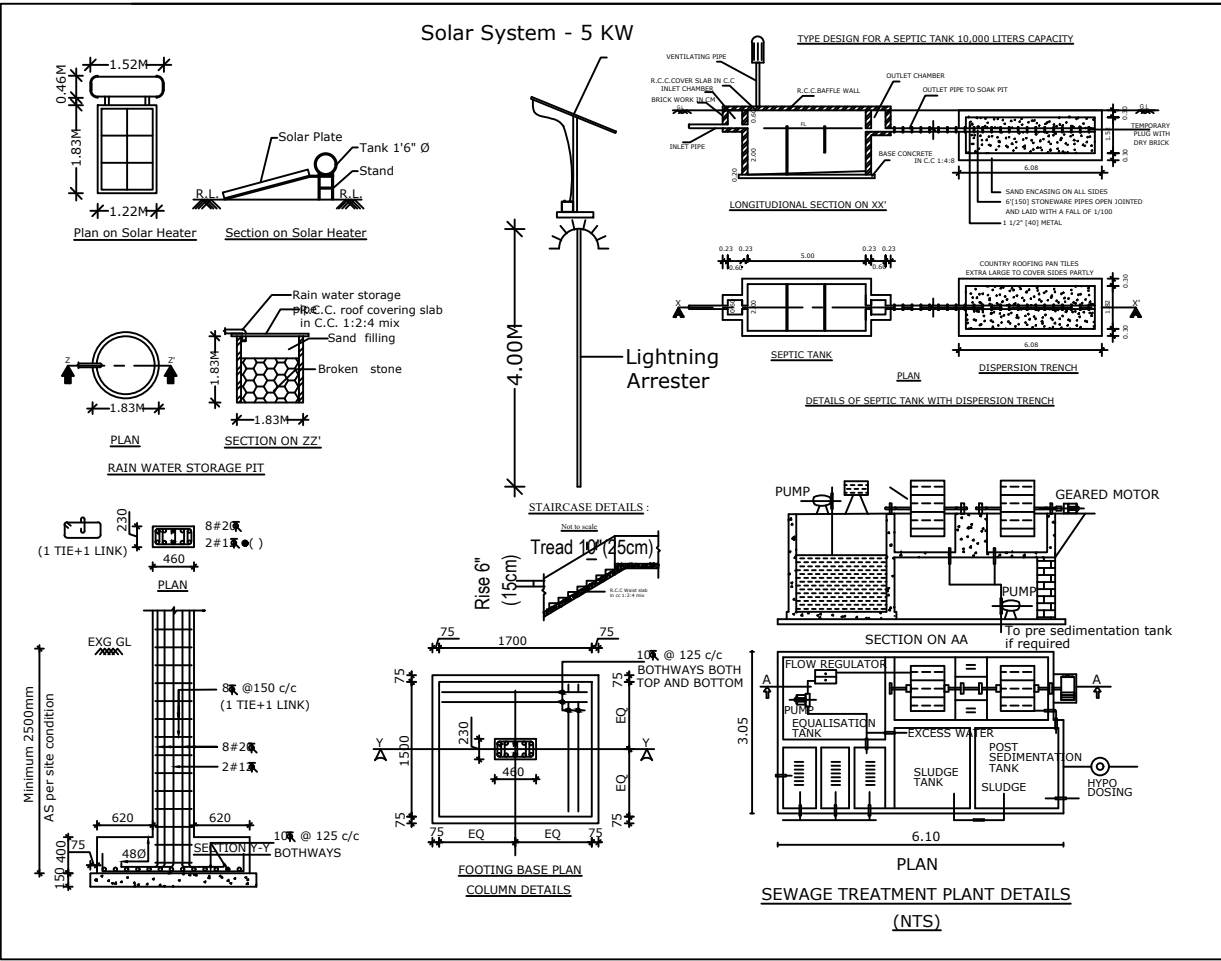

ALL DIMENSIONS ARE IN FEET AND METER SCALE 1:100

SITE PLAN
(SCALE 1:100)

OFFICE USE:

SHEET NO: 1 / 1

Online Application No.SWP/BPA/056602/2023
SWP/BUILDING APPROVAL NO.48/2023-24 (15.12.2023)
Date - 15.12.2023 To 15.12.2028

AREA DETAILS	SQ.FT	SQ.MT
TOTAL LAND AREA	(18 CENT)	
TAKEN LAND AREA FOR THE BUILDING	7840.80	728.69
PLINTH AREA OF THE GF RCC BUILDING	2825.69	262.61
FLOORING AREA OF THE GF RCC BUILDING	2510.00	233.27
AREA OF THE GF PORTICO,SITOUT & PASSAGE	598.06	55.58
PLINTH AREA OF THE FF RCC BUILDING	2114.01	196.46
FLOORING AREA OF THE FF RCC BUILDING	1553.00	144.33
AREA OF THE FF RCC BALCONY	227.95	21.18
AREA OF THE OPEN SPACE	4417.05	410.50

JOINERY DETAILS	FEET	METRE	COLOUR INDEX
MD MAINDOOR	3'6" X 7'0"	1.06 X 2.13	TOTAL LAND -
D&O DOOR & OPEN	3'0" X 7'0"	0.91 X 2.13	
W WINDOW	4'0" X 4'0"	1.21 X 1.21	BUILDING -
D1 PLASTIC DOOR	2'6" X 7'0"	0.76 X 2.13	ROAD -
W1 KITCHEN WINDOW	5'0" X 4'0"	1.52 X 1.21	RWH & ST -
V VENTILATOR	2'0" X 1'6"	0.60 X 0.45	

APPLICANT	REGISTERED ENGINEER
D.Eswari.	 Er.S.GOPALAKRISHNAN,B.E,M.E.(S), AME.,CE(O), FIV. MISTE, REGISTERED ENGINEER (RE), REG.NO:R00SALEMRE-1000/2018, (VALID UPTO 31.03.2024), GK PLANNERS, 208, KANJIKOVL ROAD, PERUNDURAI-630 952.
	gk planners,pri 97509-66826