

PLAN SHOWING THE PROPOSED CONSTRUCTION OF GROUND AND TYPICAL FIRST & SECOND FLOOR RCC ROOF RESIDENTIAL BUILDING IN





OLD S.F.NO:640, NEW R.S.F NO:463/6,6H, AT SITE NO:04, DTCP APPROVAL NO:11/2002, THIRUVENGIDAM PALAYAM PUDUR, WARD NO: 09,

KARUMADICHELLIPALAYAM TOWN PANCHAYAT, PERUNDURAI TALUK, ERODE DISTRICT.

APPLICANT NAME:

Mr.P.KALEESHWARAN S/O,Mr.N.PARAMASIVAM,

AADHAR CARD NO: 8118 1834 7910

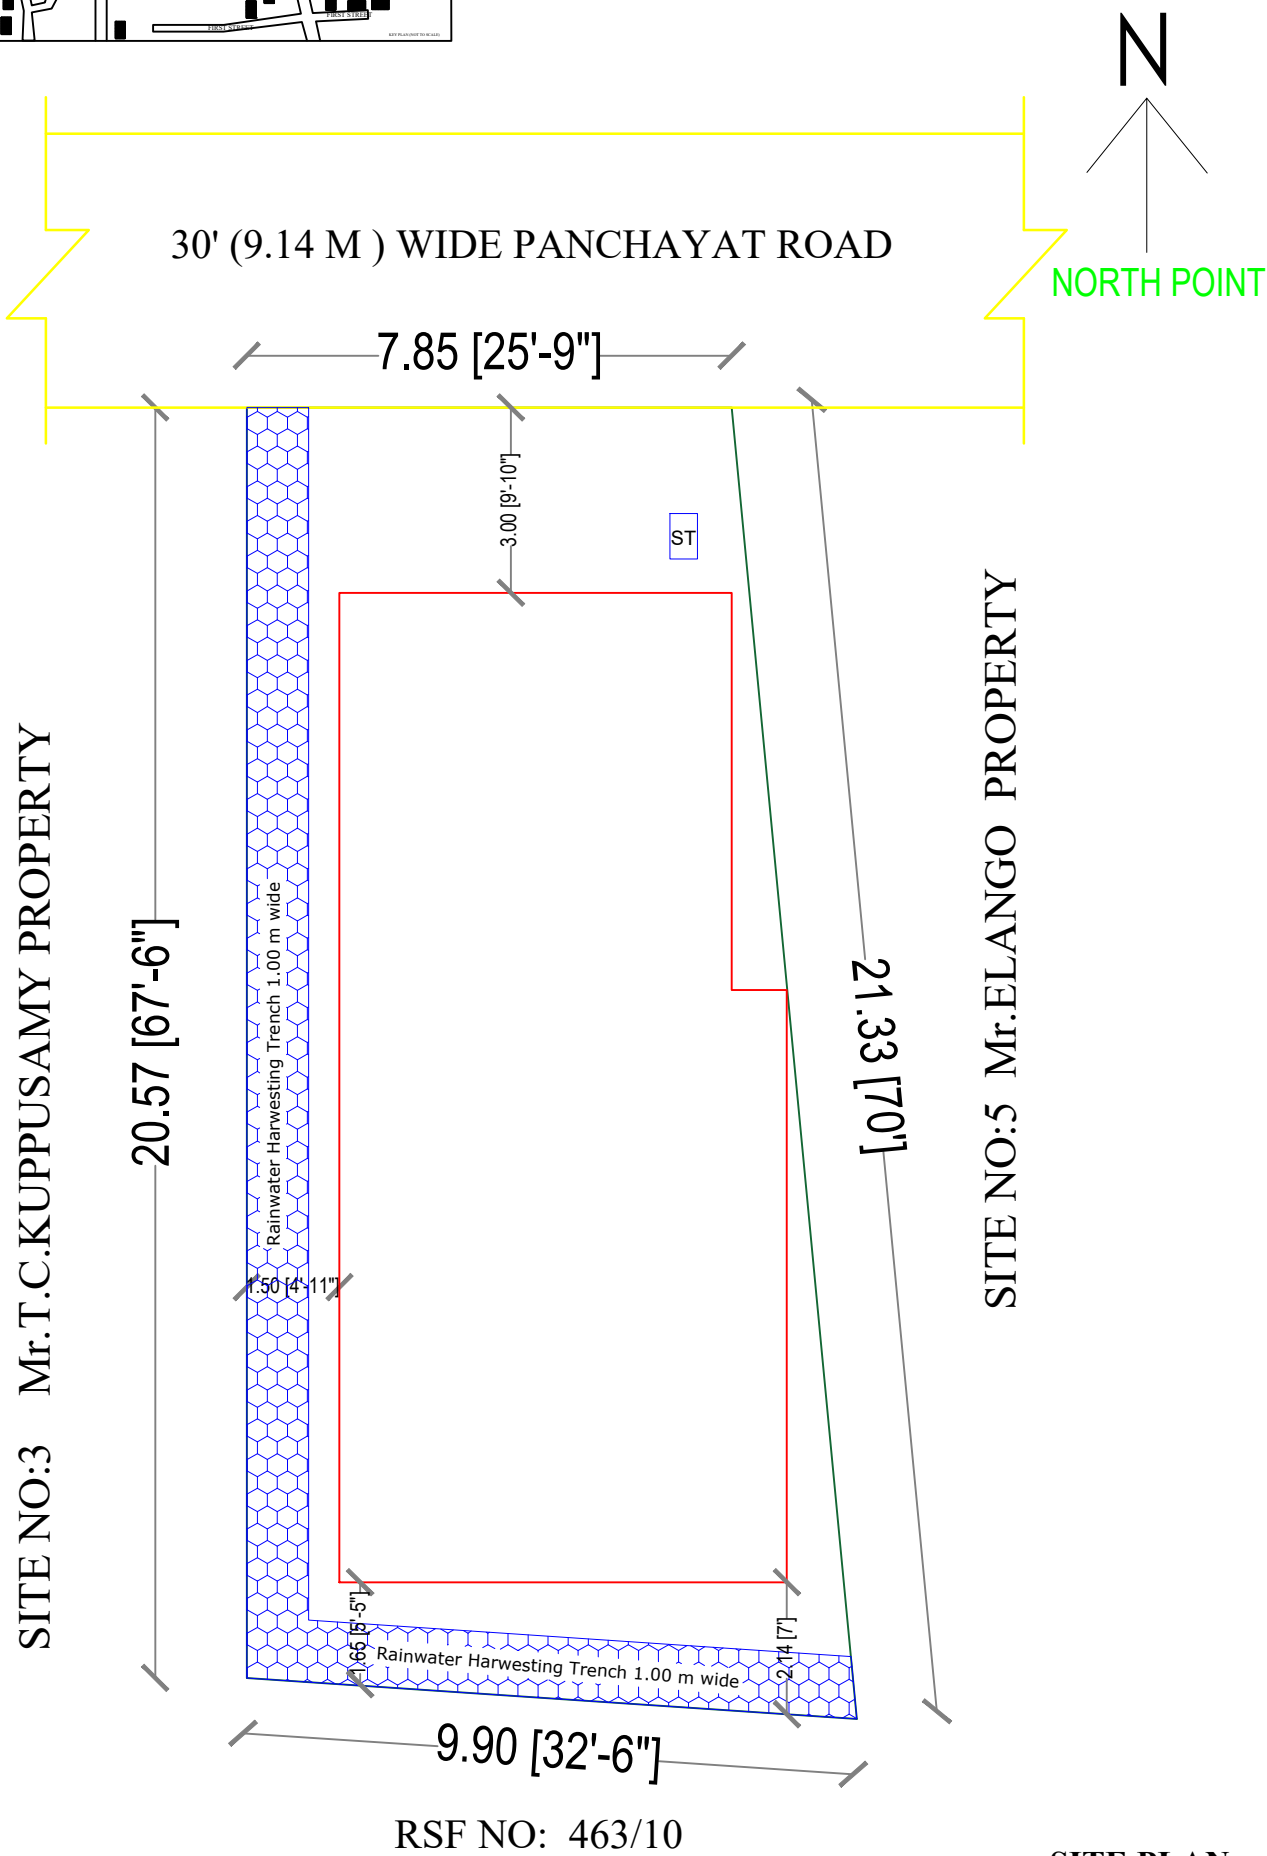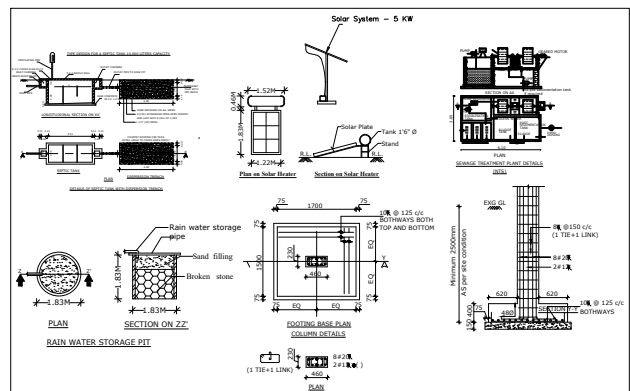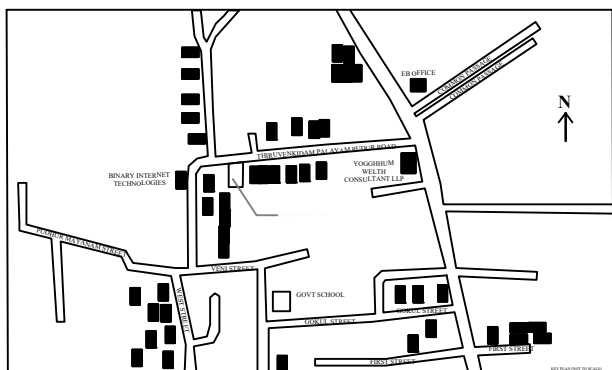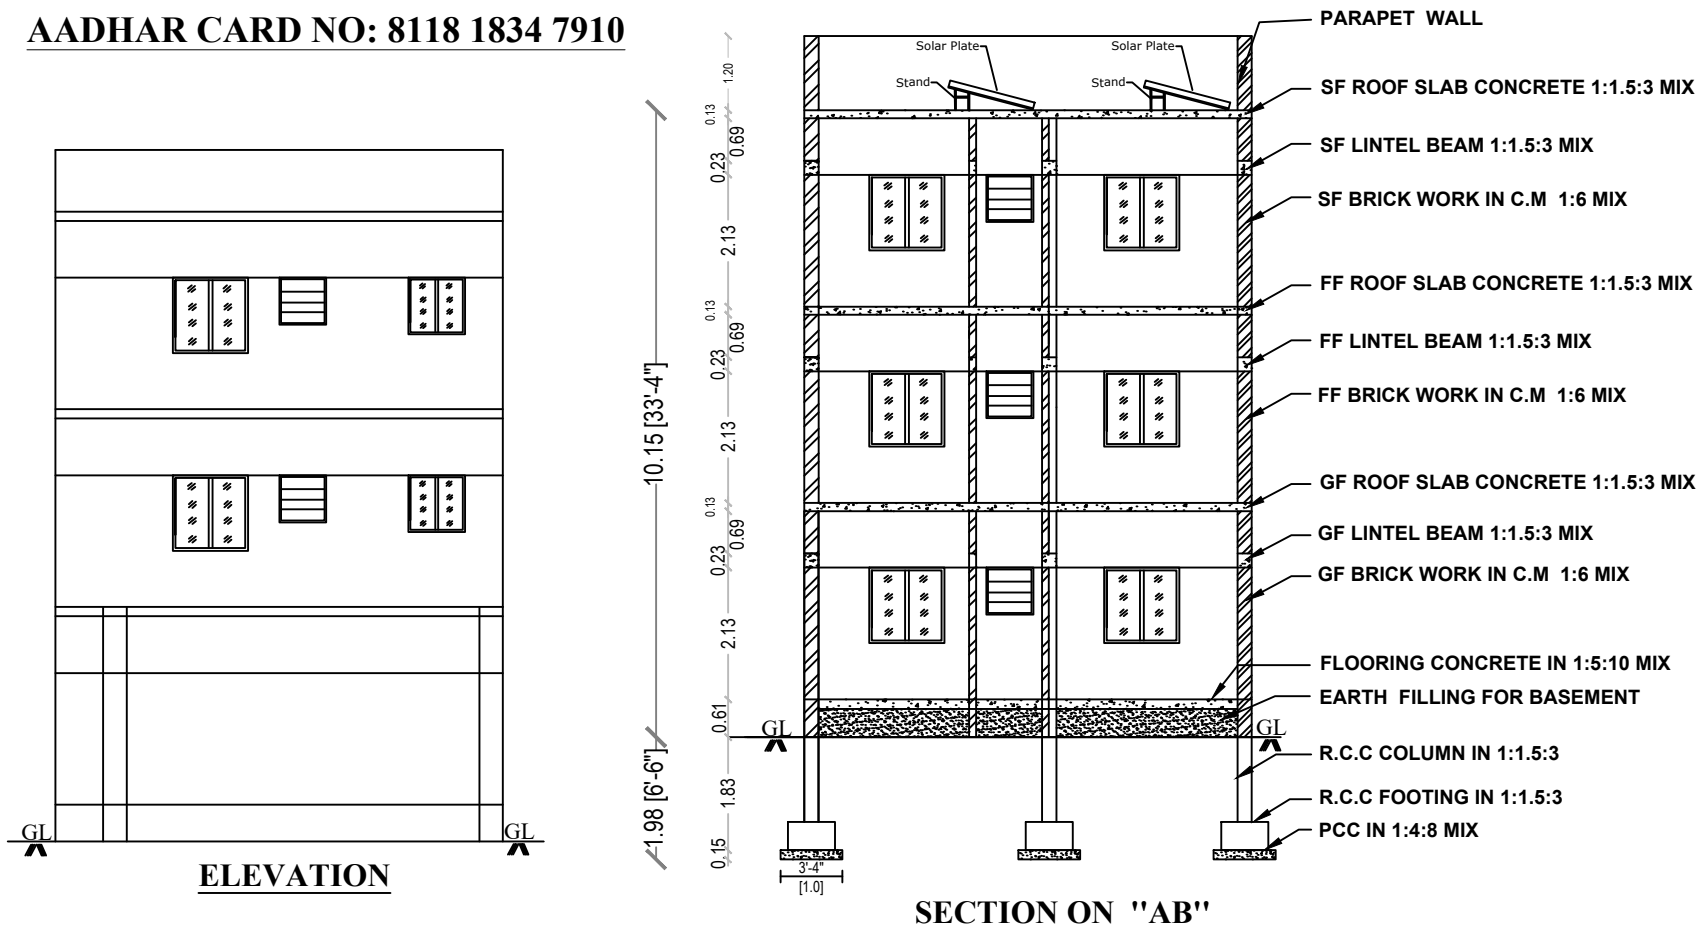

ALL DIMENSIONS ARE IN FEET AND METER SCALE 1:100

SITE PLAN
SCALE 1:100

Online Application No.SWP/BPA/057873/2023

SWP/BUILDING APPROVAL NO.50/2023-24 (28.12.2023)
Date - 28.12.2023 To 28.12.2028

AREA DETAILS	SQ.FT	SQ.MT
TOTAL LAND AREA	2002.00	185.99
PLINTH AREA OF THE GF RCC BUILDING	661.63	61.49
FLOORING AREA OF THE GF RCC BUILDING	488.82	45.43
AREA OF THE GF RCC PORTICO & STAIRCASE	524.98	48.79
PLINTH AREA OF THE FF RCC BUILDING	1051.03	97.68
FLOORING AREA OF THE FF RCC BUILDING	795.91	73.97
AREA OF THE FF RCC STAIRCASE	135.57	12.60
PLINTH AREA OF THE SF RCC BUILDING	1051.03	97.68
FLOORING AREA OF THE SF RCC BUILDING	795.91	73.97
AREA OF THE SF RCC STAIRCASE	135.57	12.60
AREA OF THE OPEN SPACE	814.63	75.71

JOINERIES	FEET	METRE	COLOUR INDEX
MD MAINDOOR	3'6"X7'0"	1.06X2.13	TOTAL LAND -
D & O DOOR & OPEN	3'0"X7'0"	0.91X2.13	BUILDING -
W WINDOW	4'0"X5'0"	1.22X1.52	ROAD -
KW WINDOW	3'0"X3'0"	0.91X0.91	RWH & ST -
D1 DOOR	2'6"X7'0"	0.75X2.13	
V VENTILATER	2'0"X1'6"	0.60X0.45	

APPLICANT	ENGINEER
	 Er.S.GOPALAKRISHNAN ,B.E,M.E.,(SI), AMIE.,CE(I), FIV,MISTE., REGISTERED ENGINEER (RE), REG. NO. RDD SALEMIRE-1/008/2019, (VALID UPTO 31.03.2024), GK PLANNERS, 208, KANJIKOVIL ROAD, PERUNDURAI - 638 052.

gk planners,pri
97509-66826