


PLAN SHOWING THE PROPOSED CONSTRUCTION OF GROUND AND FIRST FLOOR RCC ROOF RESIDENTIAL BUILDING IN NEW NATHAM R.S.F.NO:592/8, PATTA NO:699 AT KUTTAIMEDU COLONY, WARD NO:01, OLAGADAM TOWN PANCHAYAT, BHAVANI TALUK, ERODE DISTRICT.

APPLICANT NAME:


Mrs.A.SUSEELA

(AADHAR NO: 8111 8911 4453)


W/o.Mr.KUPPUSAMY.,

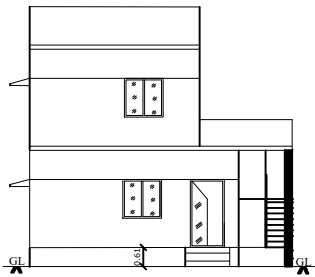


ELEVATION

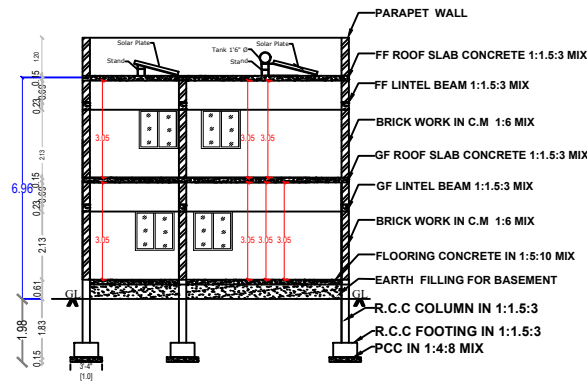


SECTION ON "AB"

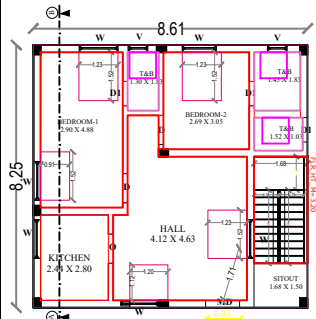


GROUND FLOOR RCC PLAN

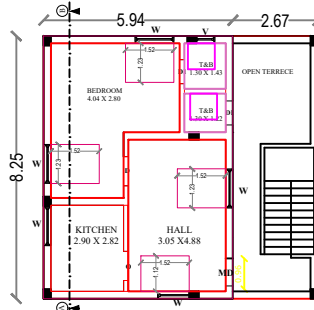

FIRST FLOOR RCC PLAN

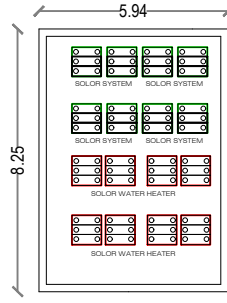

TERRACE FLOOR RCC PLAN

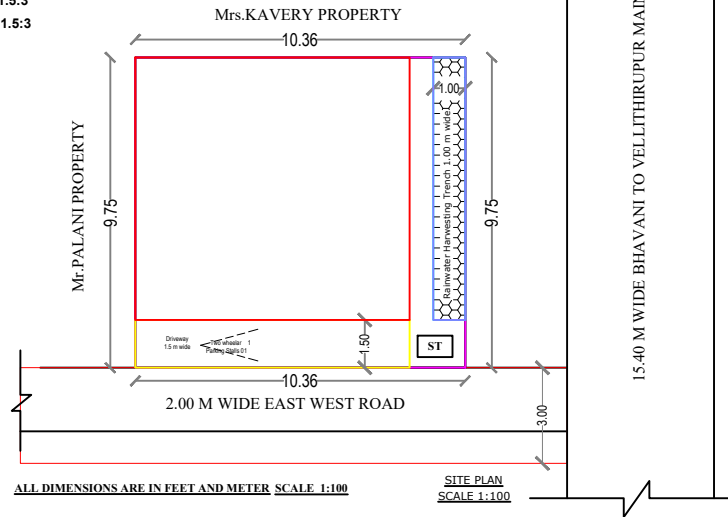

ALL DIMENSIONS ARE IN FEET AND METER SCALE 1:100

SITE PLAN
SCALE 1:100

OFFICE USE:

SHEET NO: 1 / 1

AREA DETAILS		SQ.FT	SQ.MT
TOTAL LAND AREA		1088.00	100.00
PLINTH AREA OF THE GF RCC BUILDING		764.28	71.03
FLOORING AREA OF THE GF RCC BUILDING		568.98	52.88
PLINTH AREA OF THE FF RCC BUILDING		527.56	49.03
FLOORING AREA OF THE GF RCC BUILDING		438.25	40.73
AREA OF THE OPEN SPACE		311.71	28.97
JOINERIES	FEET	METRE	COLOUR INDEX
MD MAINDOOR	3'6"X7'9"	1.06X2.13	TOTAL LAND - 0
D DOOR	3'0"X7'9"	0.91X2.13	BUILDING - 0
W WINDOW	4'0"X4'0"	1.22X1.22	ROAD - 0
D1 DOOR	3'0"X7'9"	0.91X2.13	RWH & ST - 0
V VENTILATOR	2'0"X1'9"	0.60X0.45	
APPLICANT		ENGINEER	

gk planners,pri
97509-66826