







PLAN SHOWING THE PROPOSED CONSTRUCTION OF GROUND FLOOR RCC ROOF RESIDENTIAL BUILDING IN OLD S.F.NO:605,606,607/1,
R.S.F NO:373,372/1,NEW R.S.F.NO:371/1A3,1B PT,372/1B,373/2A2,2A,2PT,3 AT VASANTHAM PARK-II,SITE.NO:65,SEELAMPATTI,WARD NO:02,
KARUMADICHELLIPALAYAM VILLAGE & TOWN PANCHAYAT, PERUNDURAI TALUK, ERODE DISTRICT.

ம.வ./ம.(சே).எண்:149/2018 வரன்முறை மனைப்பிரிவு எண்.122/2018

APPLICANT NAME:

Mr.S.MOHAMUD SHARIFF, (AADHAR NO:5696 3362 9976)

S/o.Mr.SYED NAVAP,.

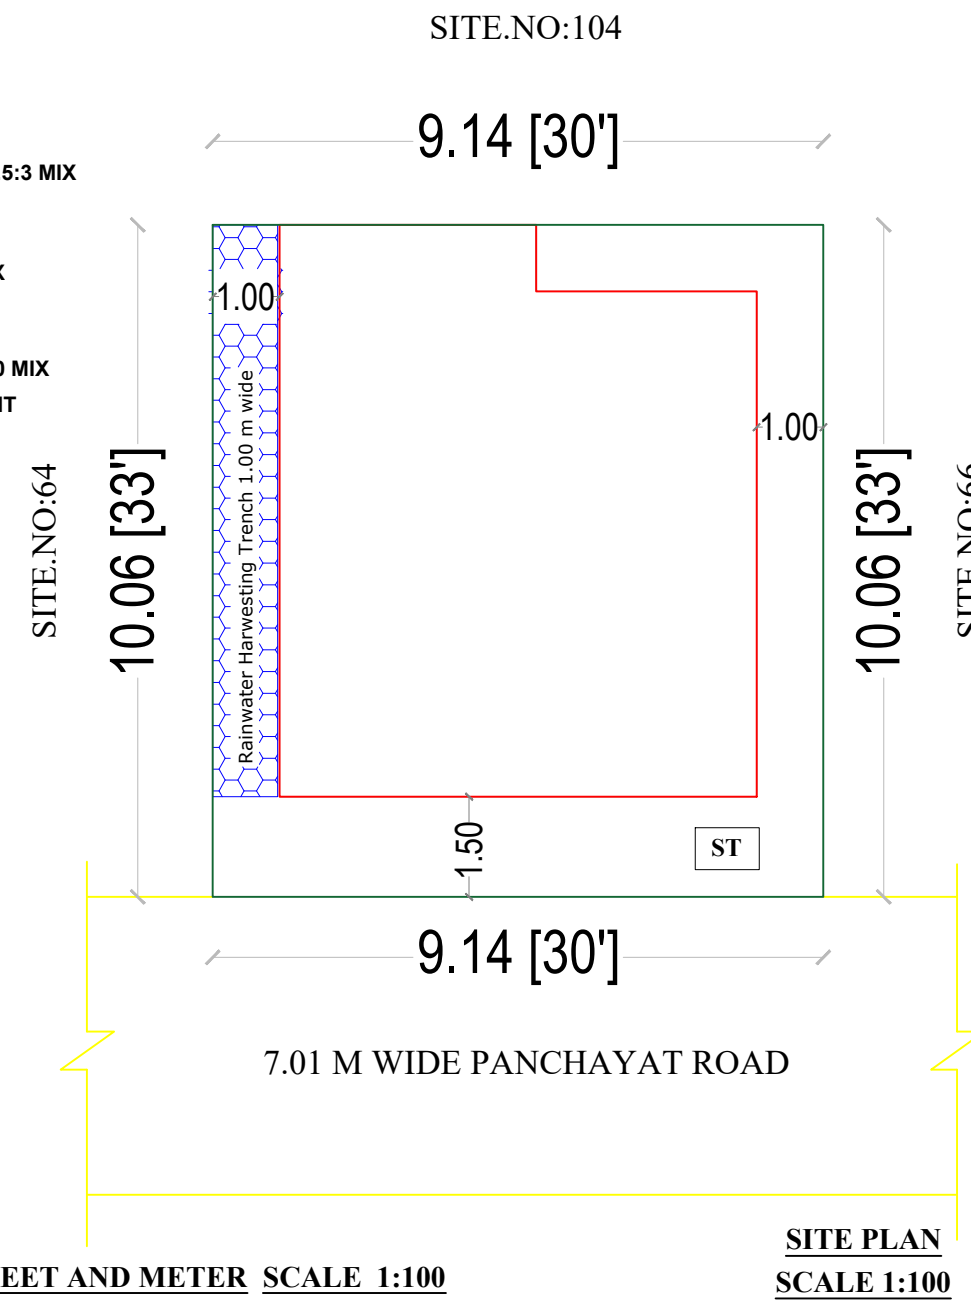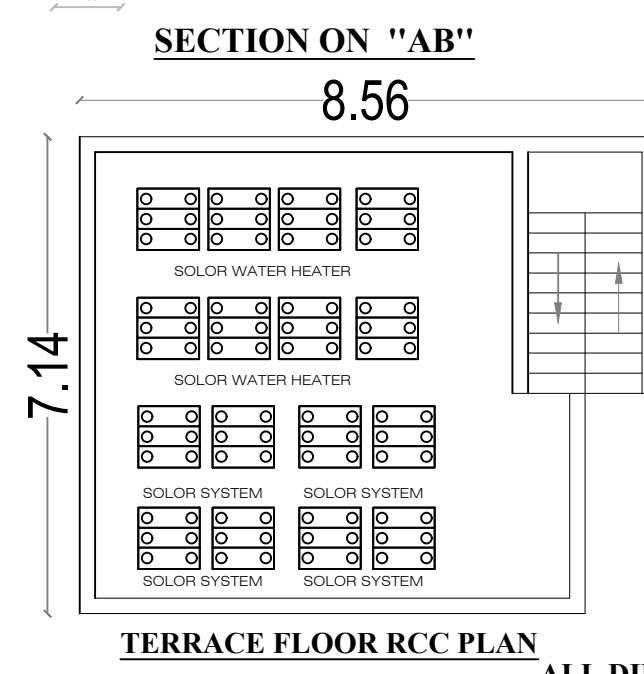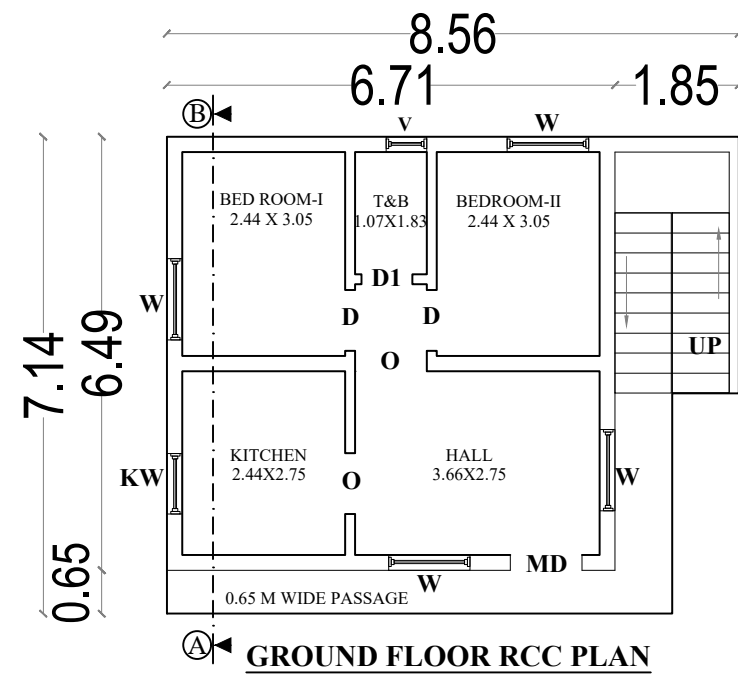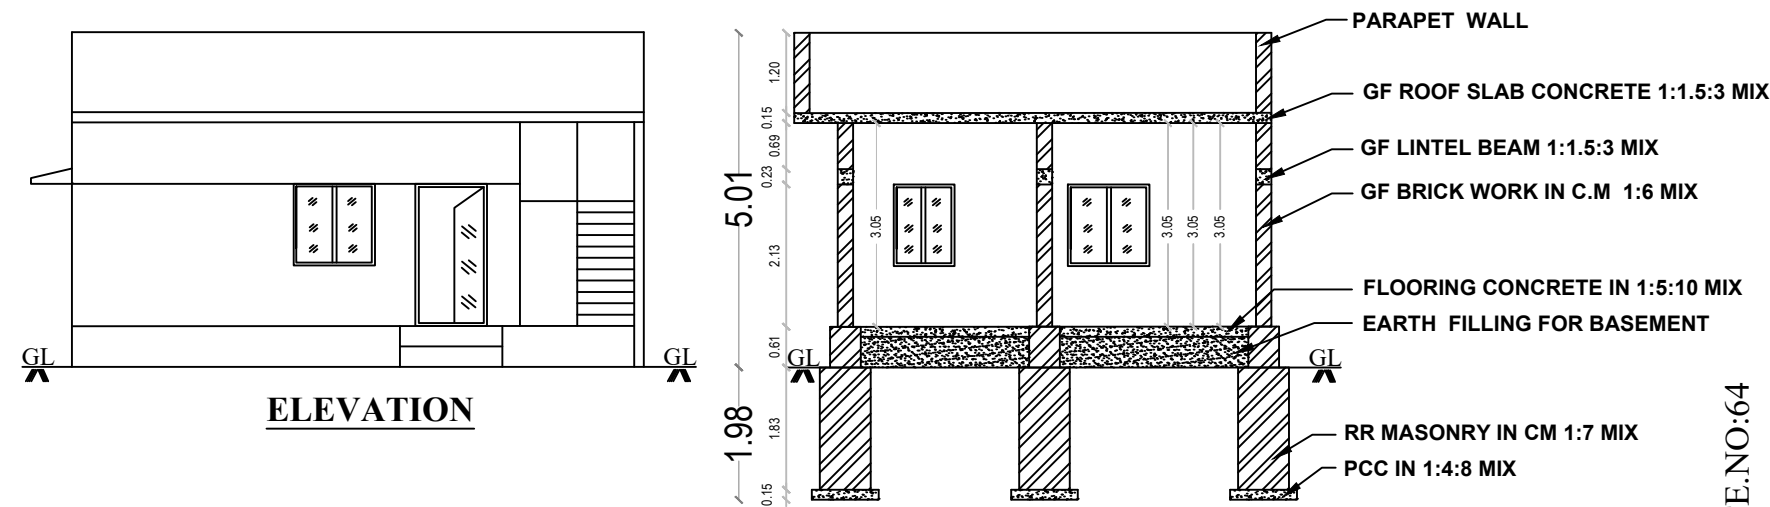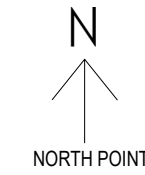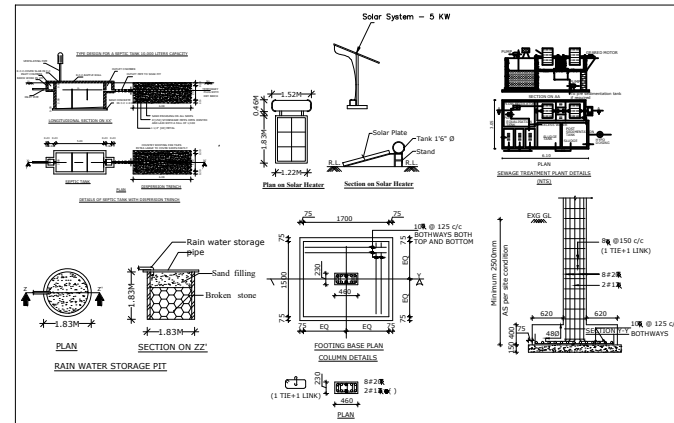

ALL DIMENSIONS ARE IN FEET AND METER SCALE 1:100

SITE PLAN
SCALE 1:100

OFFICE USE:

SHEET NO: 1 / 1

Online Application No.SWP/BPA/0060805/2023

SWP/BUILDING APPROVAL NO.47/2023-24 (15.12.2023)

Date - 15.12.2023 To 15.12.2028

AREA DETAILS			SQ.FT	SQ.MT
TOTAL LAND AREA			990.00	91.97
PLINTH AREA OF THE GF RCC BUILDING			622.25	57.83
FLOORING AREA OF THE GF RCC BUILDING			382.30	35.53
AREA OF THE OPEN SPACE			367.34	34.14
JOINERIES	FEET	METRE	COLOUR INDEX	
MD MAINDOOR	3'6"X7'0"	1.06X2.13	TOTAL LAND -	
D & O DOOR & OPEN	3'0"X7'0"	0.91X2.13	BUILDING -	
W WINDOW	4'0"X4'0"	1.22X1.22	ROAD -	
KW WINDOW	3'0"X4'0"	0.91X1.22	RWH & ST -	
D1 DOOR	2'6"X7'0"	0.75X2.13		
V VENTILATER	2'0"X1'6"	0.60X0.45		
APPLICANT			ENGINEER	
			gk planners,pri 97509-66826	