


PLAN SHOWING THE PROPOSED CONSTRUCTION OF R.C.C. ROOF RESIDENTIAL BUILDING IN GROUND FLOOR AT R.S.F.NO: 397/1E4, 397/2D &


397/1C2B, HOUSE SITE NO: 11, "UDHAYAM GARDEN PHASE - 1", PUNJAI KILAMPADI 'B' VILLAGE, KILAMPADI TOWN PANCHAYAT, KODUMUDI TALUK &

ERODE DISTRICT.


Applicant : - Mr. P. Mohanasundaram,
S/o. Mr. Palaniappan (Late).

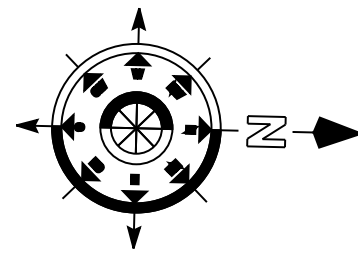


SITE PLAN
SCALE 1:1

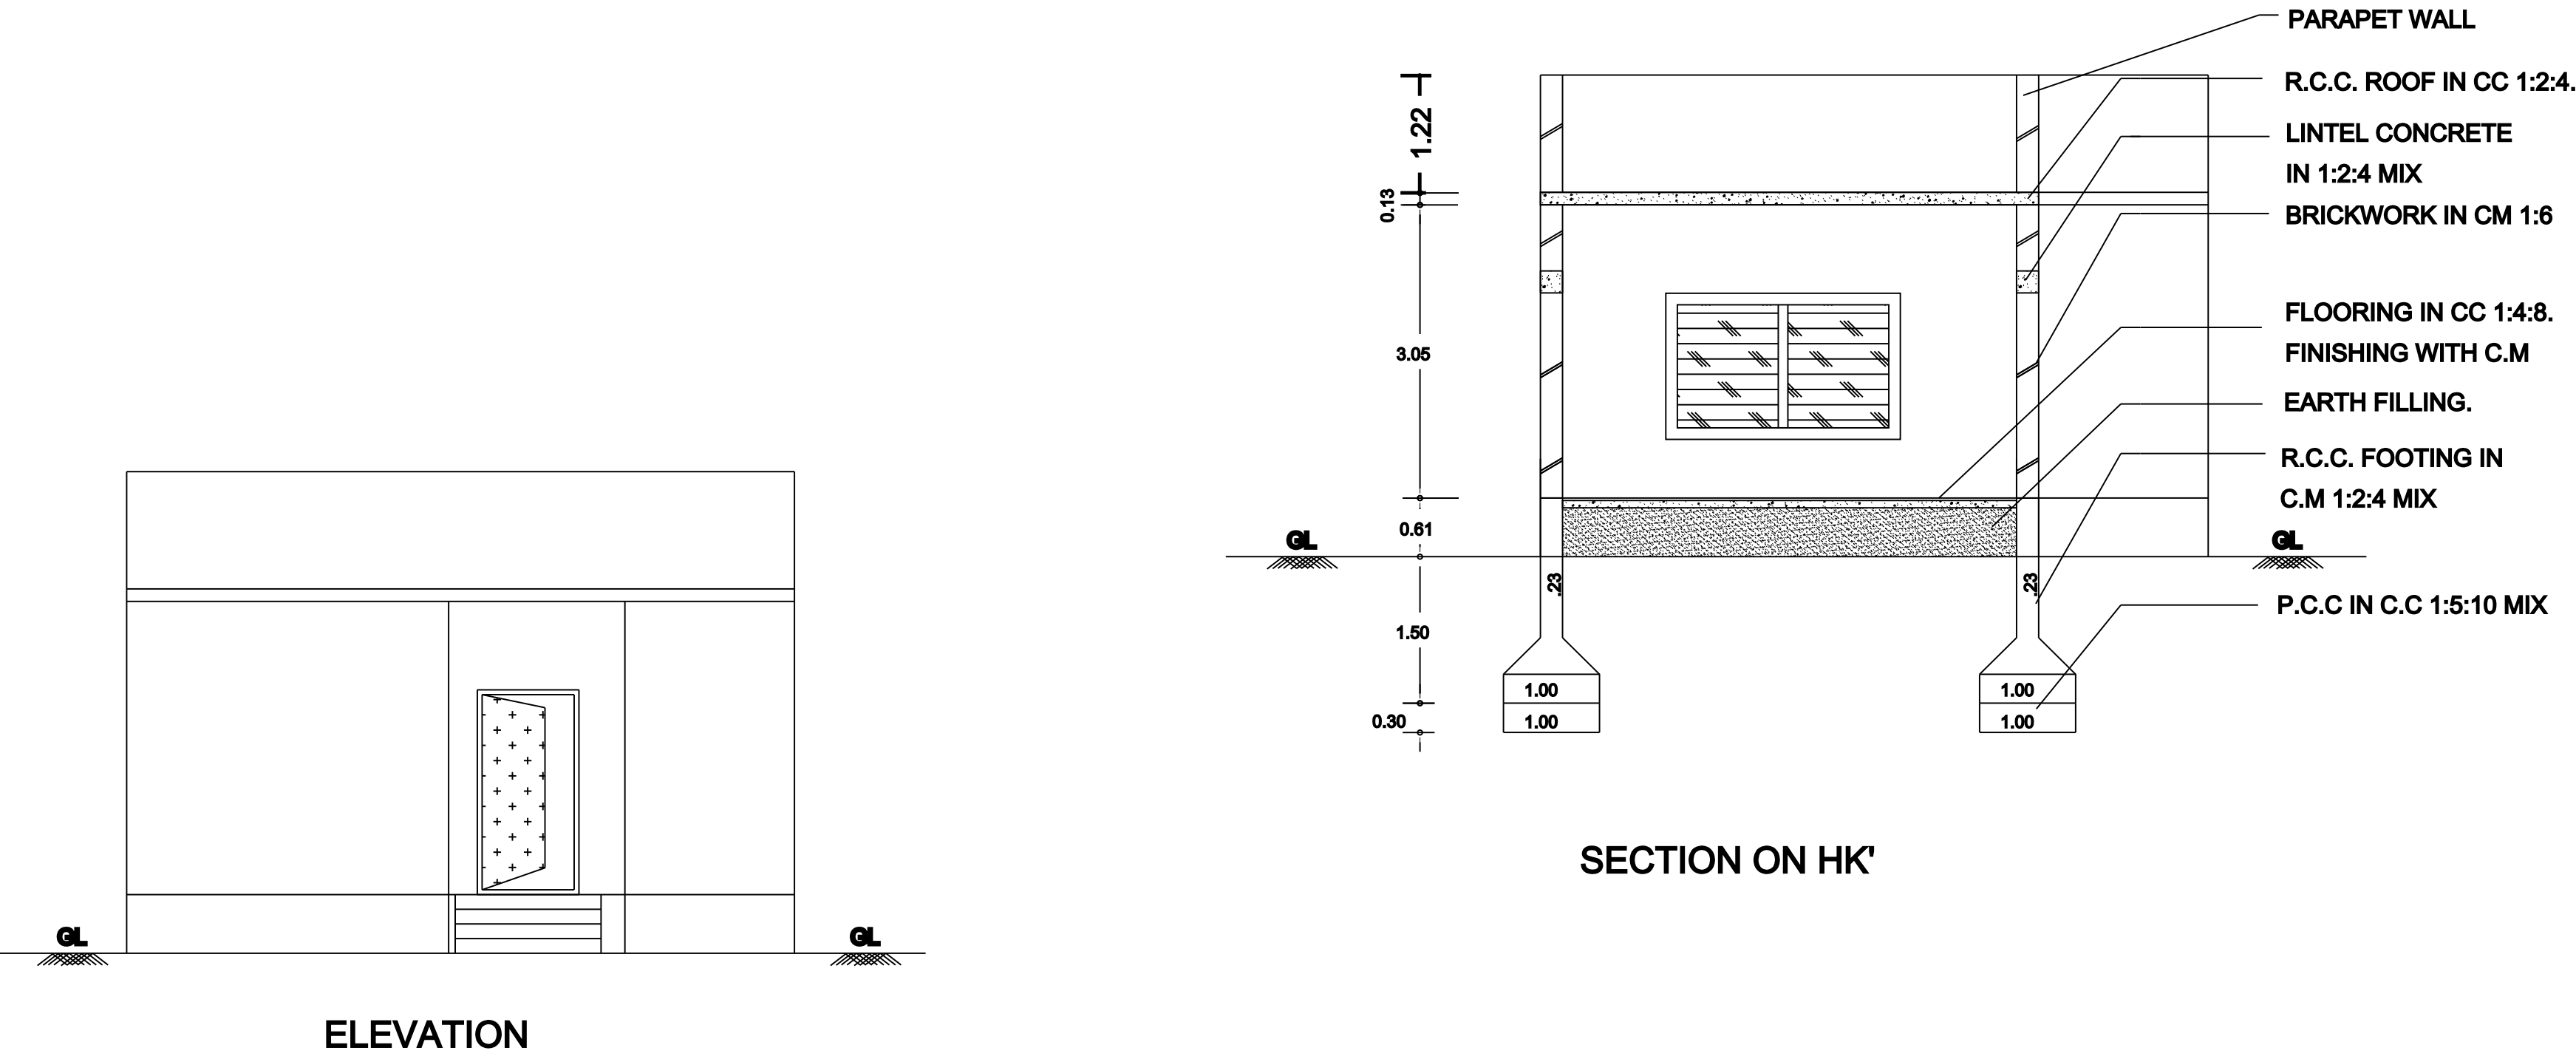

SECTION ON HK'

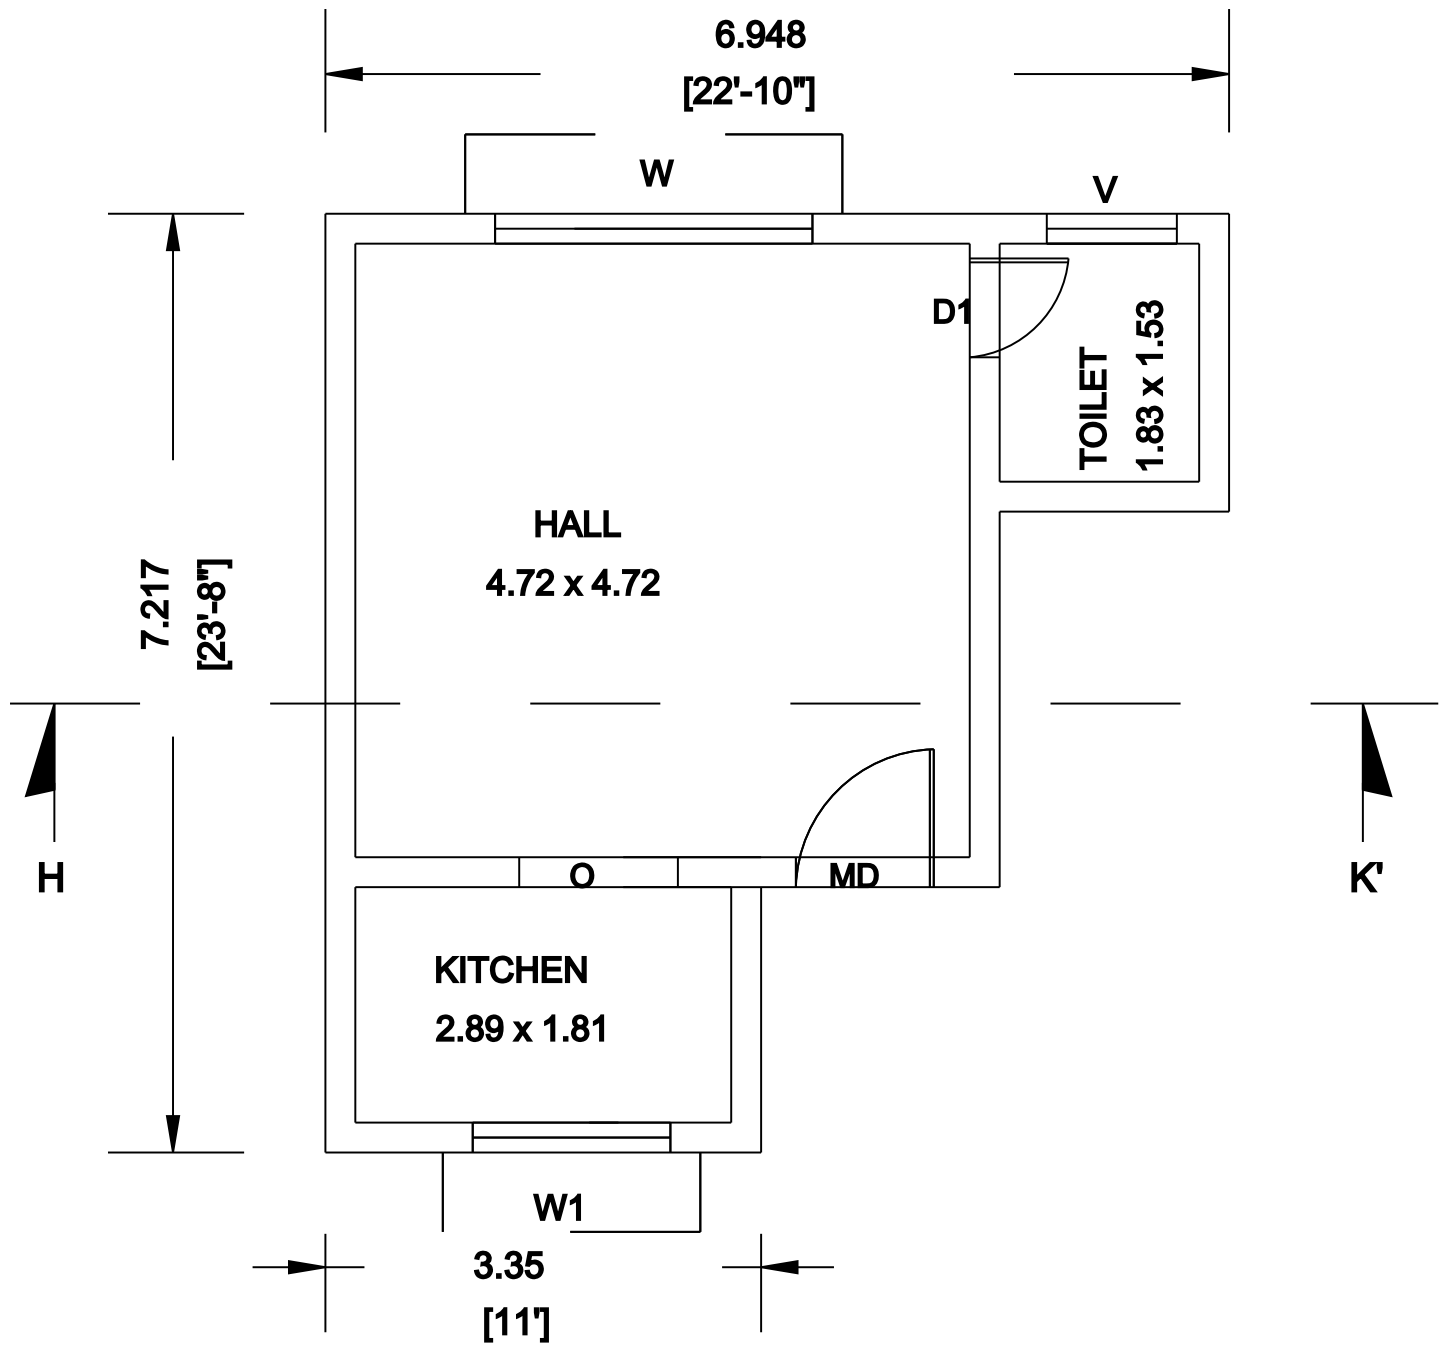


GROUND FLOOR PLAN

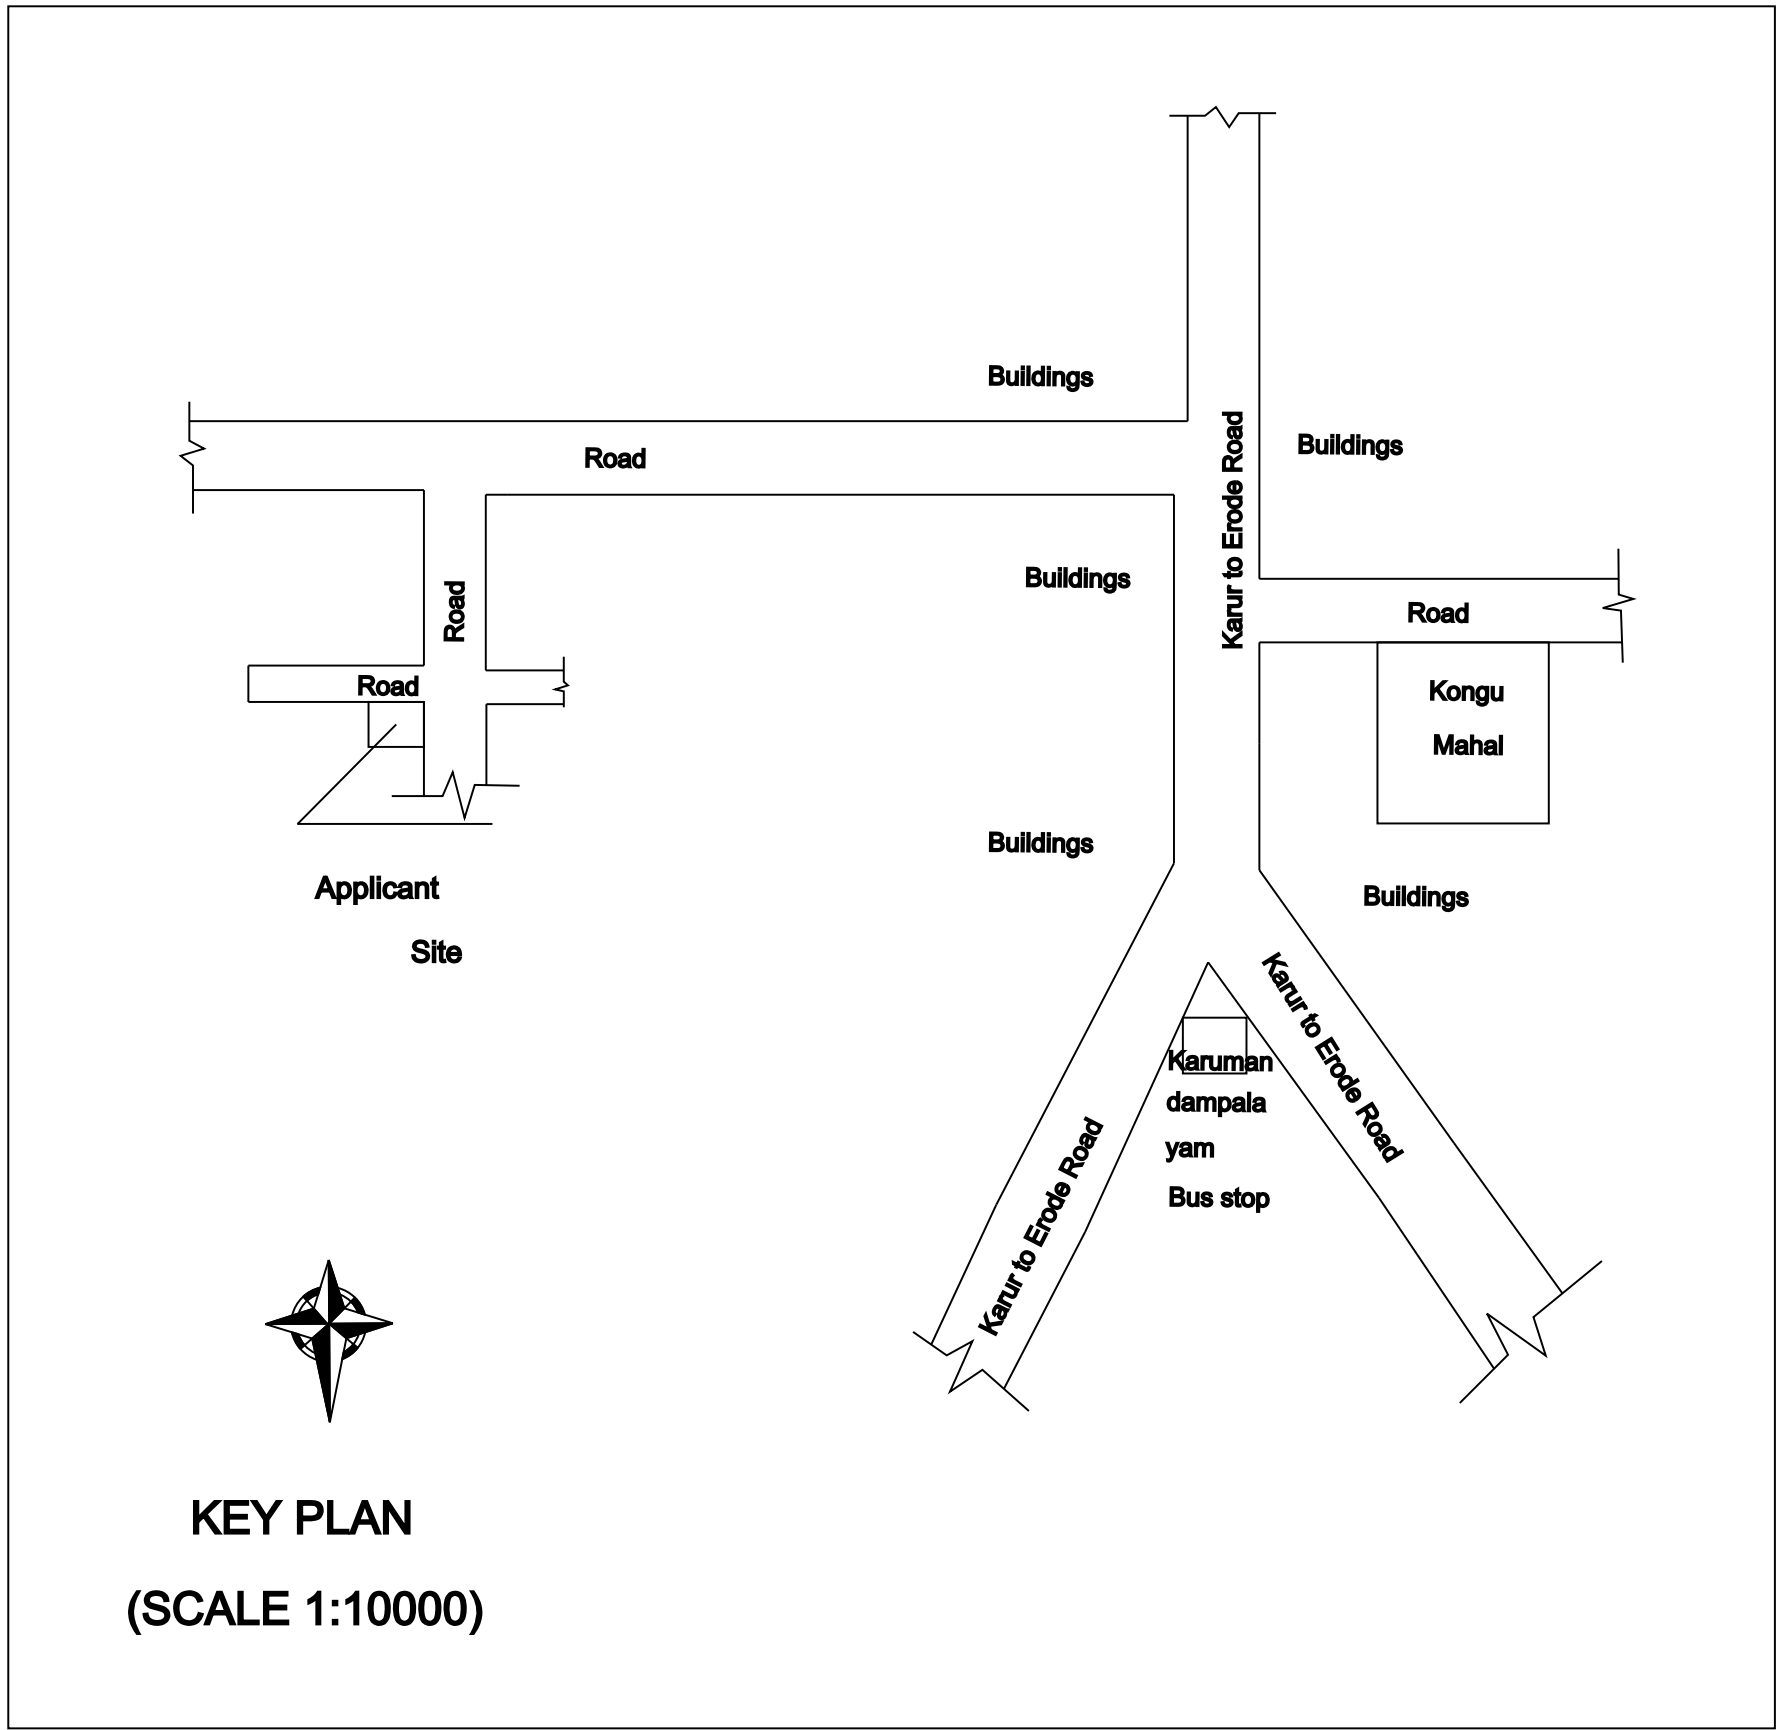

KEY PLAN
(SCALE 1:10000)

HOUSE SITE NO: 12

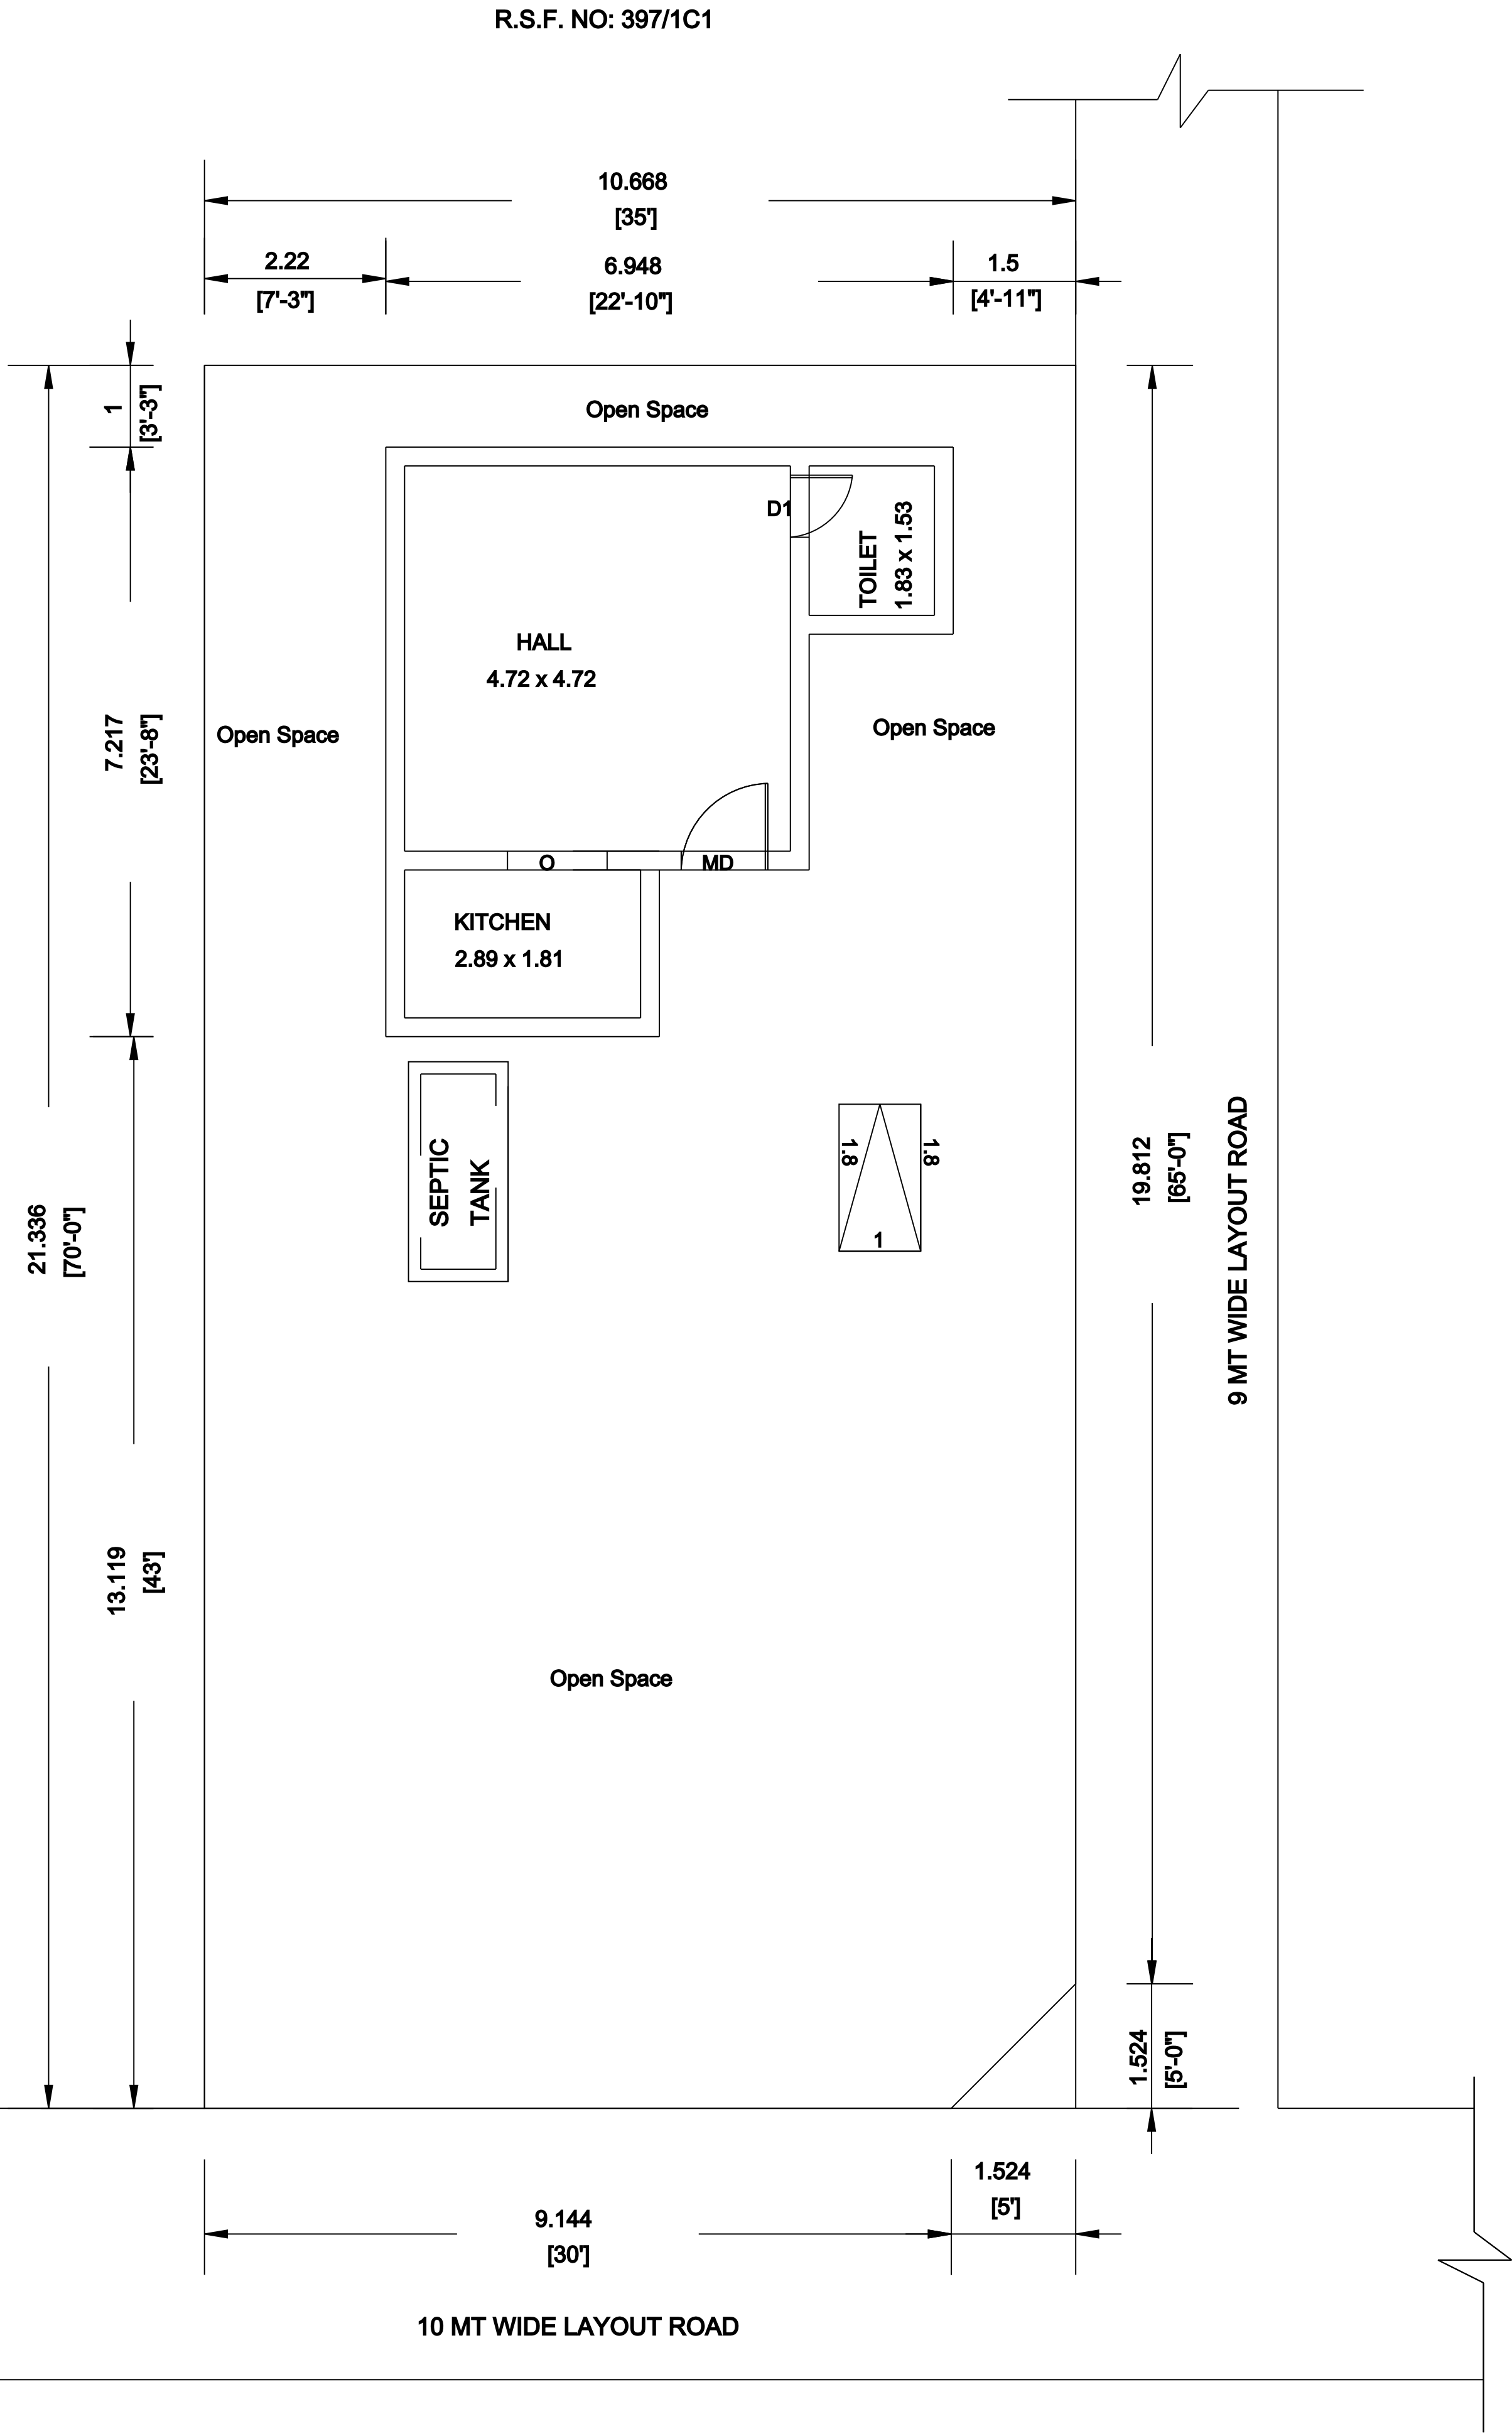

AREA DETAILS	SQ.M.	SQ.FT.
AREA OF THE SITE	226.45	2437.50
PLINTH AREA OF THE PROPOSED R.C.C ROOF BUILDING IN GROUND FLOOR	37.71	405.91
FLOOR AREA OF THE PROPOSED R.C.C ROOF BUILDING	31.11	334.86
AREA OF OPEN SPACE	188.74	2031.59

PROPOSED SEPTIC TANK - 1 NO & SOAK PIT - 1 NO.,			
PROPOSED RAINWATER HARVESTING TANK & SUMP - 1 NO.,			
REF	JOINERY SCHEDULE	METER	FEET
MD	Main Door	1.06 x 2.13	3'6" X 7'0"
D1	Door	0.76 x 2.13	2'6" x 7'0"
O	Open	1.22 x 2.13	4'0" x 7'0"
W	Window	2.44 x 1.52	6'0" x 4'6"
W1	Window	1.52 x 0.91	5'0" x 4'6"
V	Ventilator	1.00 x 0.91	3'3" x 3'0"

ALL DIMENSIONS ARE IN 'METRE' & 'FEET' — SCALE - 1 : 100

