
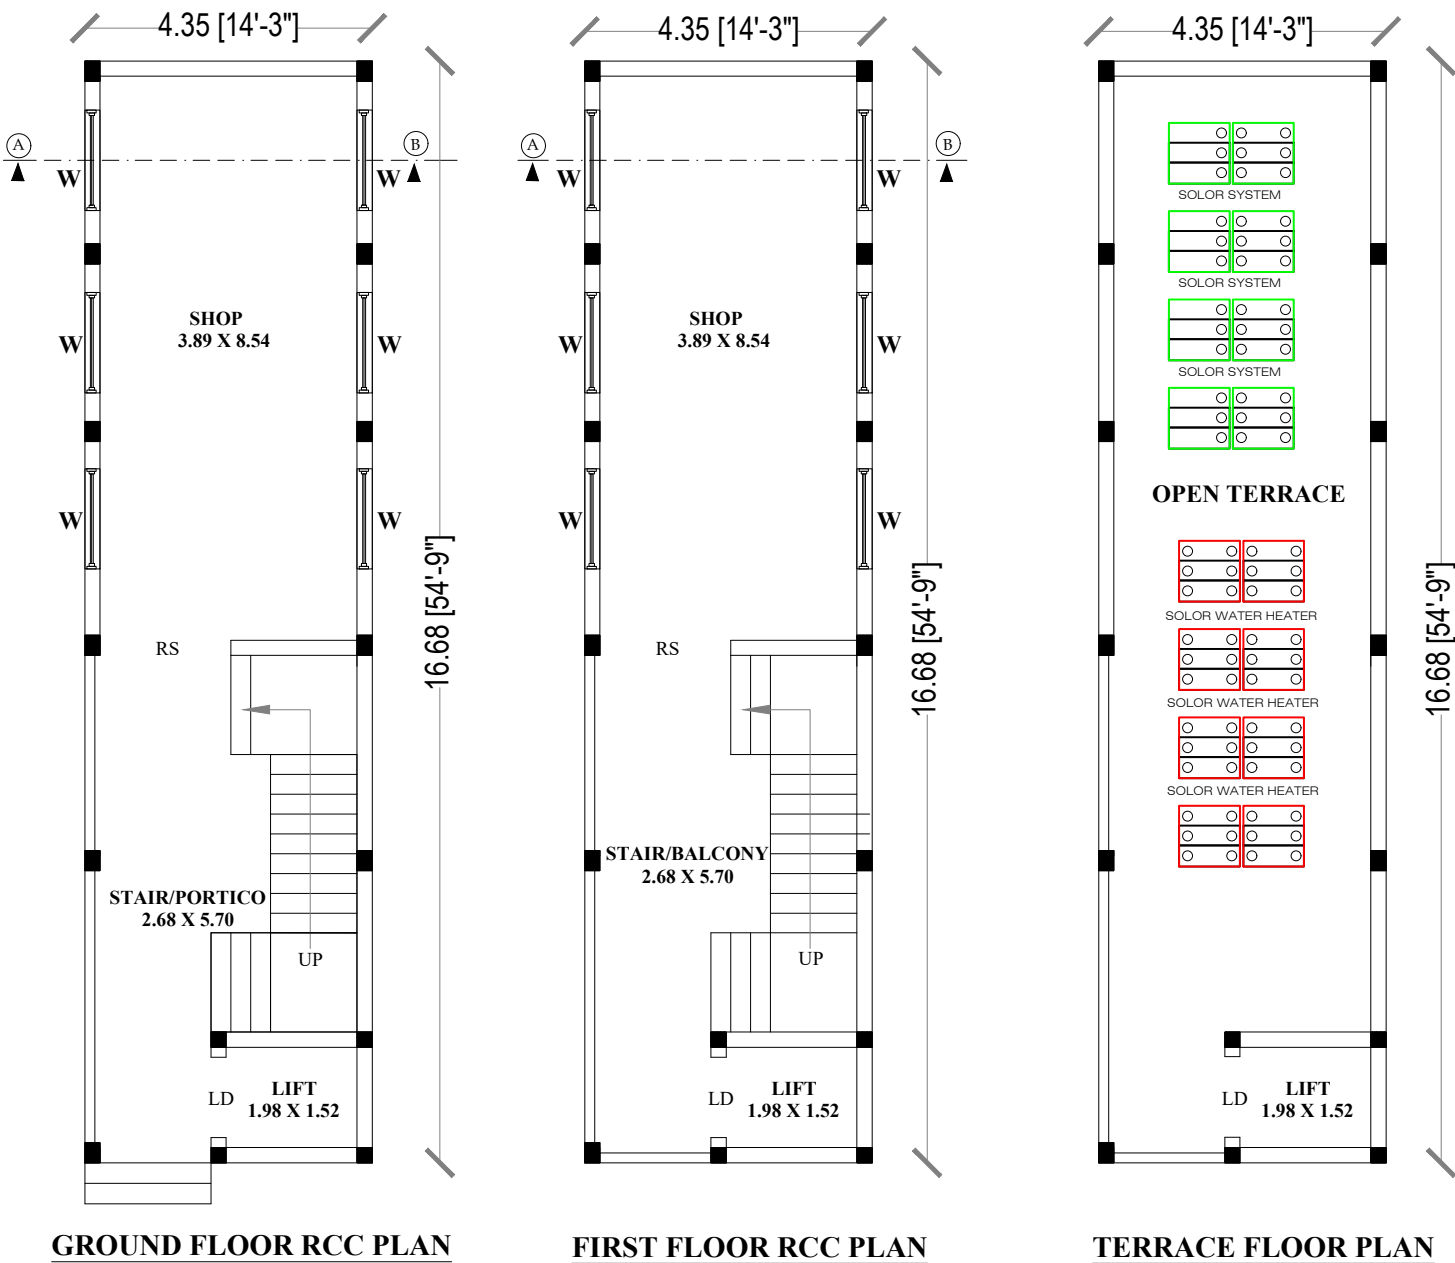
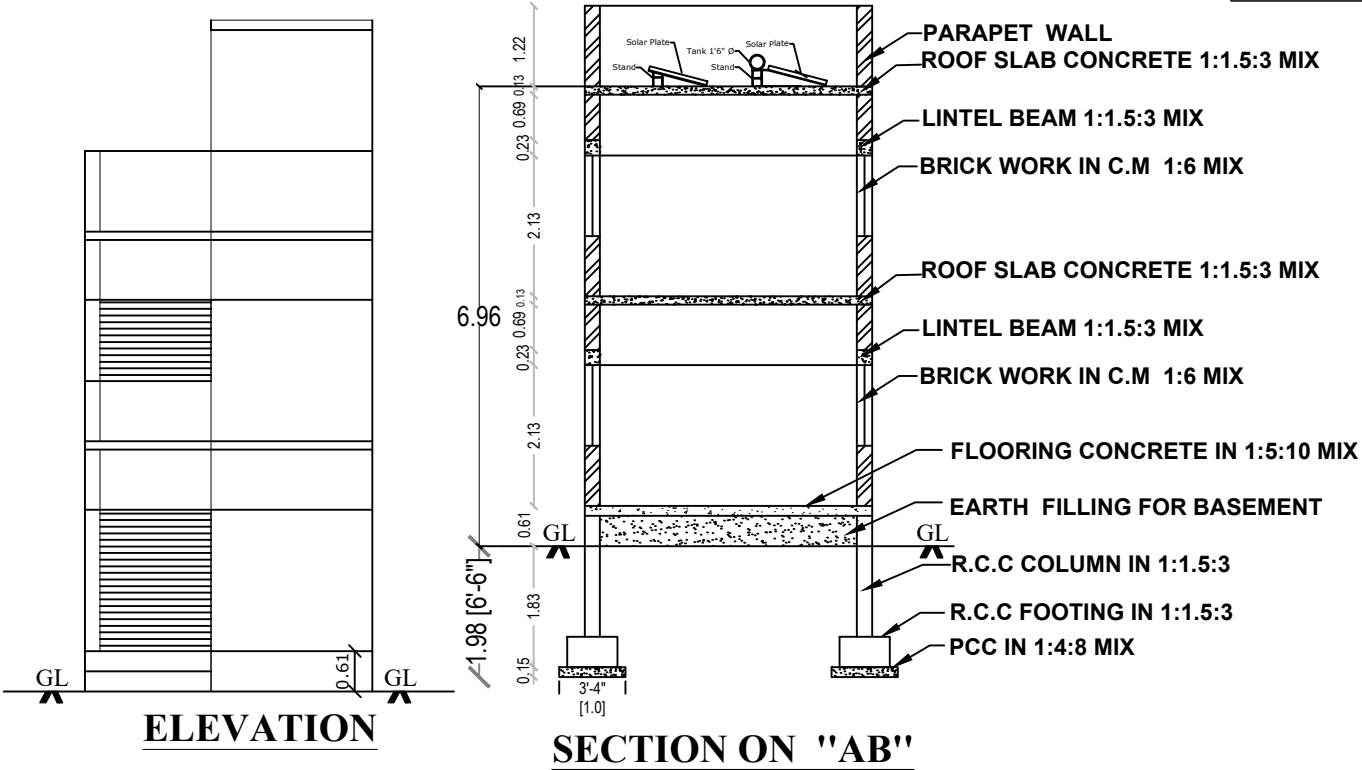


PLAN SHOWING THE PROPOSED CONSTRUCTION OF GROUND & FIRST FLOOR RCC ROOF COMMERCIAL


BUILDING IN OLD S.F.NO: 164, NEW R.S.F.NO: 924/1, AT ERODE ROAD, WARD NO:05, PERUNDURAI TOWN PANCHAYAT,
PERUNDURAI TALUK, ERODE DISTRICT.

APPLICANT NAME:
Mr.M.KUMAR,
(AADHAR NO: 8239 5785 0187)
S/o.Mr.MANICKAM,,

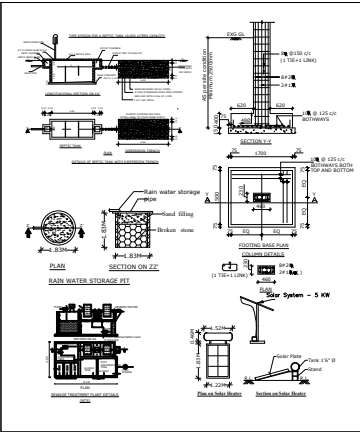

FIRST FLOOR RCC PLAN
TYPICAL_FLOOR_PLAN=0,1

ALL DIMENSIONS ARE IN FEET AND METER SCALE 1:100

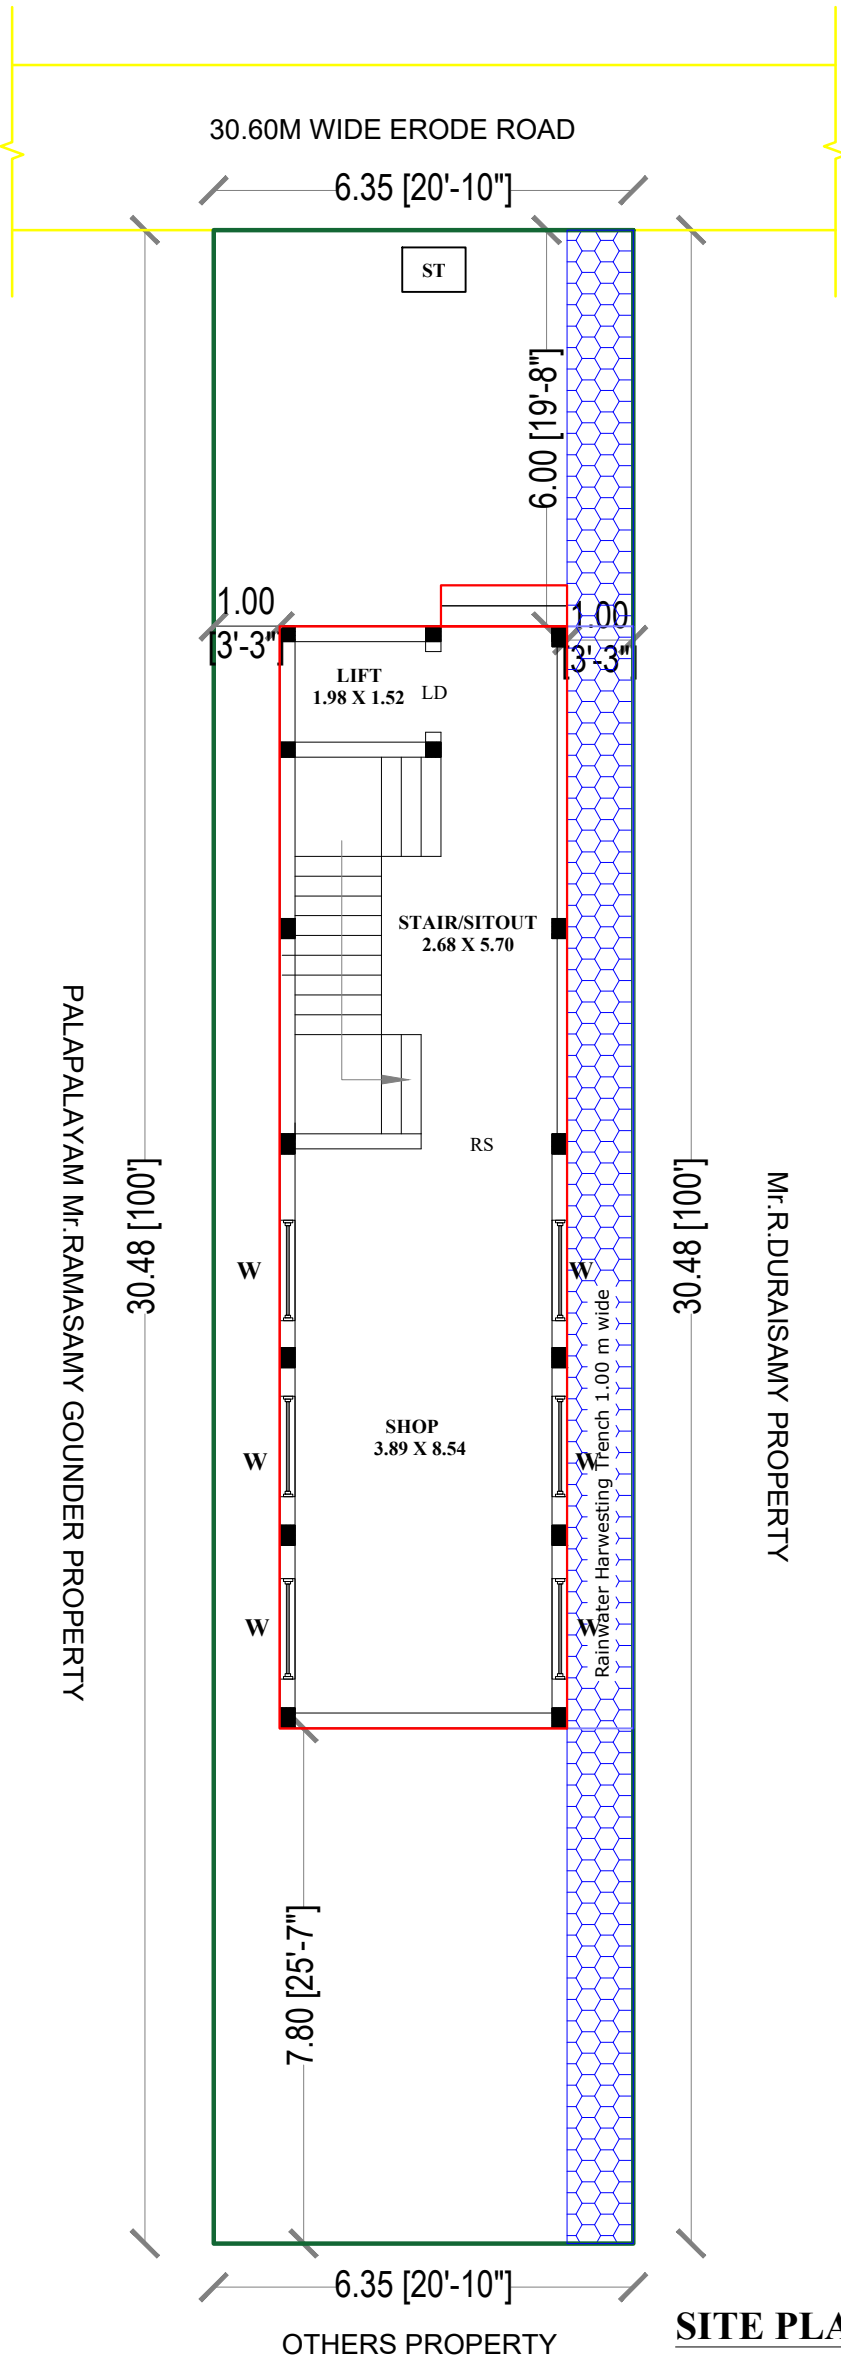

MR.R.DURASAMY PROPERTY

SITE PLAN
SCALE 1:100

OFFICE USE:



Online Application No.SWP/BPA/0195081/2024

SWP/BUILDING APPROVAL NO.03/2024-25 (06.05.2024)
Date - 06.05.2024 To 06.05.2029

AREA DETAILS		SQ.FT	SQ.MT
TOTAL LAND AREA		2083.00	193.52
PLINTH AREA OF THE GF RCC BUILDING		781.01	72.55
FLOORING AREA OF THE GF RCC BUILDING		357.58	33.22
PLINTH AREA OF THE FF RCC BUILDING		781.01	72.55
FLOORING AREA OF THE FF RCC BUILDING		357.58	33.22
AREA OF THE OPEN SPACE		1301.99	120.95

JOINERIES	FEET	METRE	COLOUR INDEX
RS ROLLING SHUTTER	6'6"X7'0"	1.98X2.13	TOTAL LAND -
W WINDOW	4'0"X4'0"	1.22X1.22	BUILDING -
D1 DOOR	2'6"X7'0"	0.76X2.13	ROAD -
V VENTILATER	2'0"X1'6"	0.60X0.46	RWH & ST -

APPLICANT	ENGINEER
Mr.M.KUMAR, (AADHAR NO: 8239 5785 0187)	Er.S.GOPALAKRISHNAN,B.E,M.E.(SH), AMIE.,CE(I),FIV.,MISTE., REGISTERED ENGINEER (RE), REG.NO:R03/SALEMRE-10082013,(VALID UPTO:31.03.2024), GK PLANNERS, 206, KANJIKOVIL ROAD, PERUNDURAI-638 052.

gk planners,pri
97509-66826