



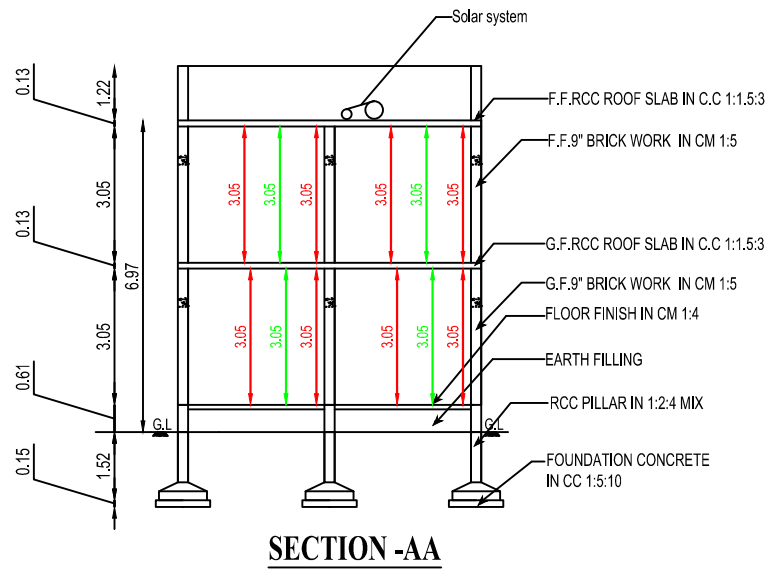


PLAN SHOWING THE PROPOSED CONSTRUCTION OF R.C.C ROOF GROUND & FIRST FLOOR BUILDING FOR RESIDENTIAL PURPOSE IN R.S.F. NO: 30/1, (OLD SF NO: 3,4), NATHAM SUB DIVISION NO: 30/1K, PATTa NO: 33, WARD NO:- 15, AT METTUR BHAVANI ROAD, KOMBOOR, ARIYAGOUNDNUR VILLAGE, NERINJIPETTAI TOWN PANCHAYAT, ANTHIYUR TALUK & ERODE DISTRICT.


APPLICANT: Mrs. K. SAROJA,
W/O. KIRSHNAMENAN.

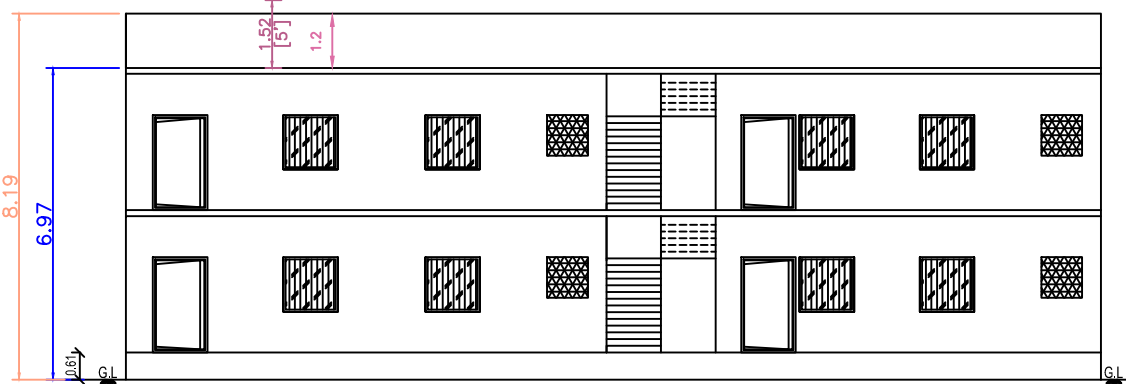


ELEVATION

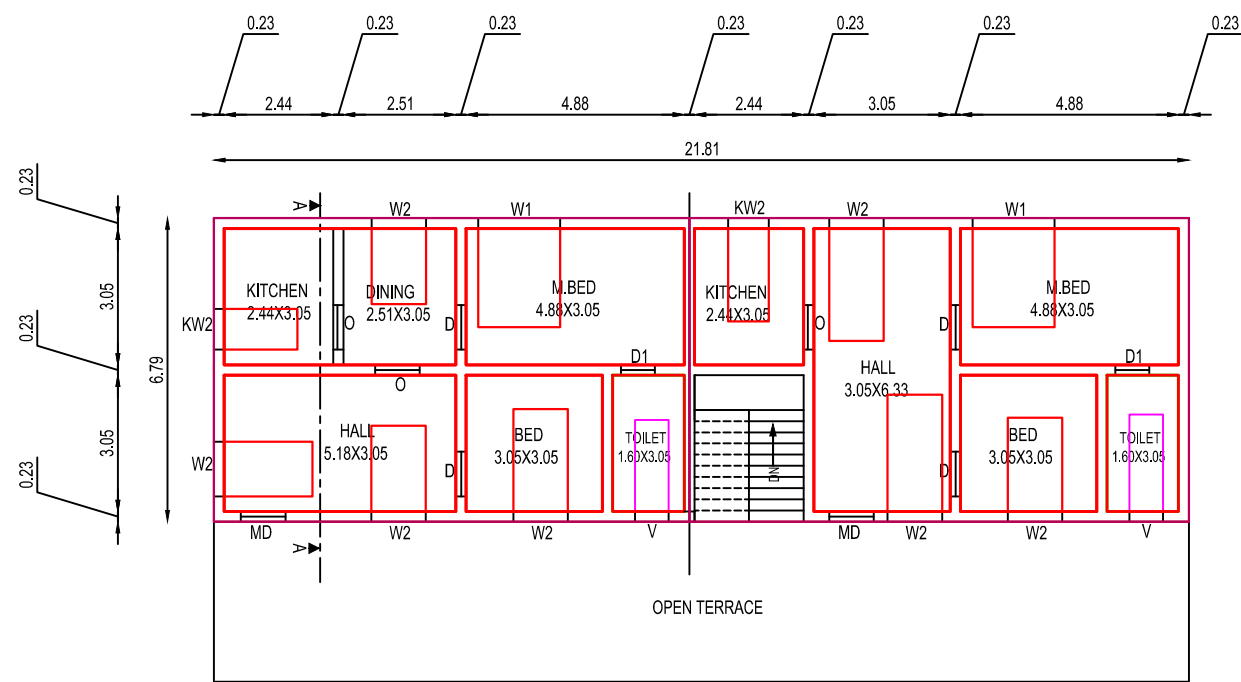

FIRST FLOOR PLAN
(Scale : 1:100)

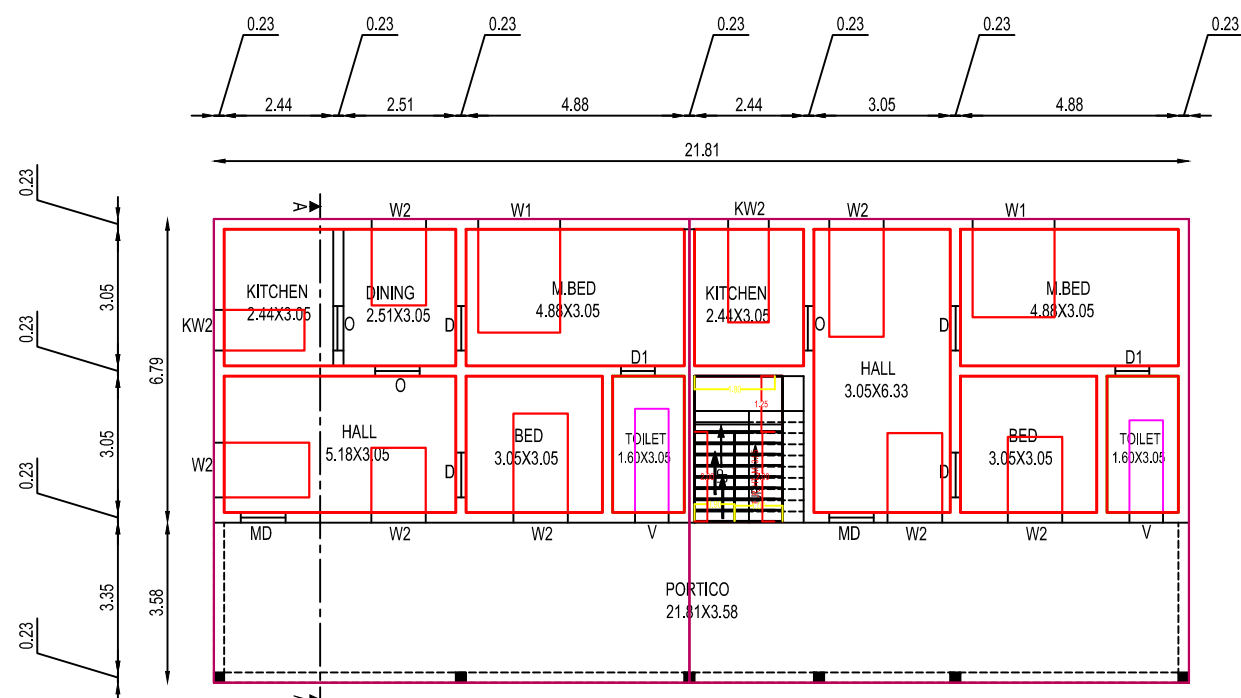


GROUND FLOOR PLAN
(Scale : 1:100)

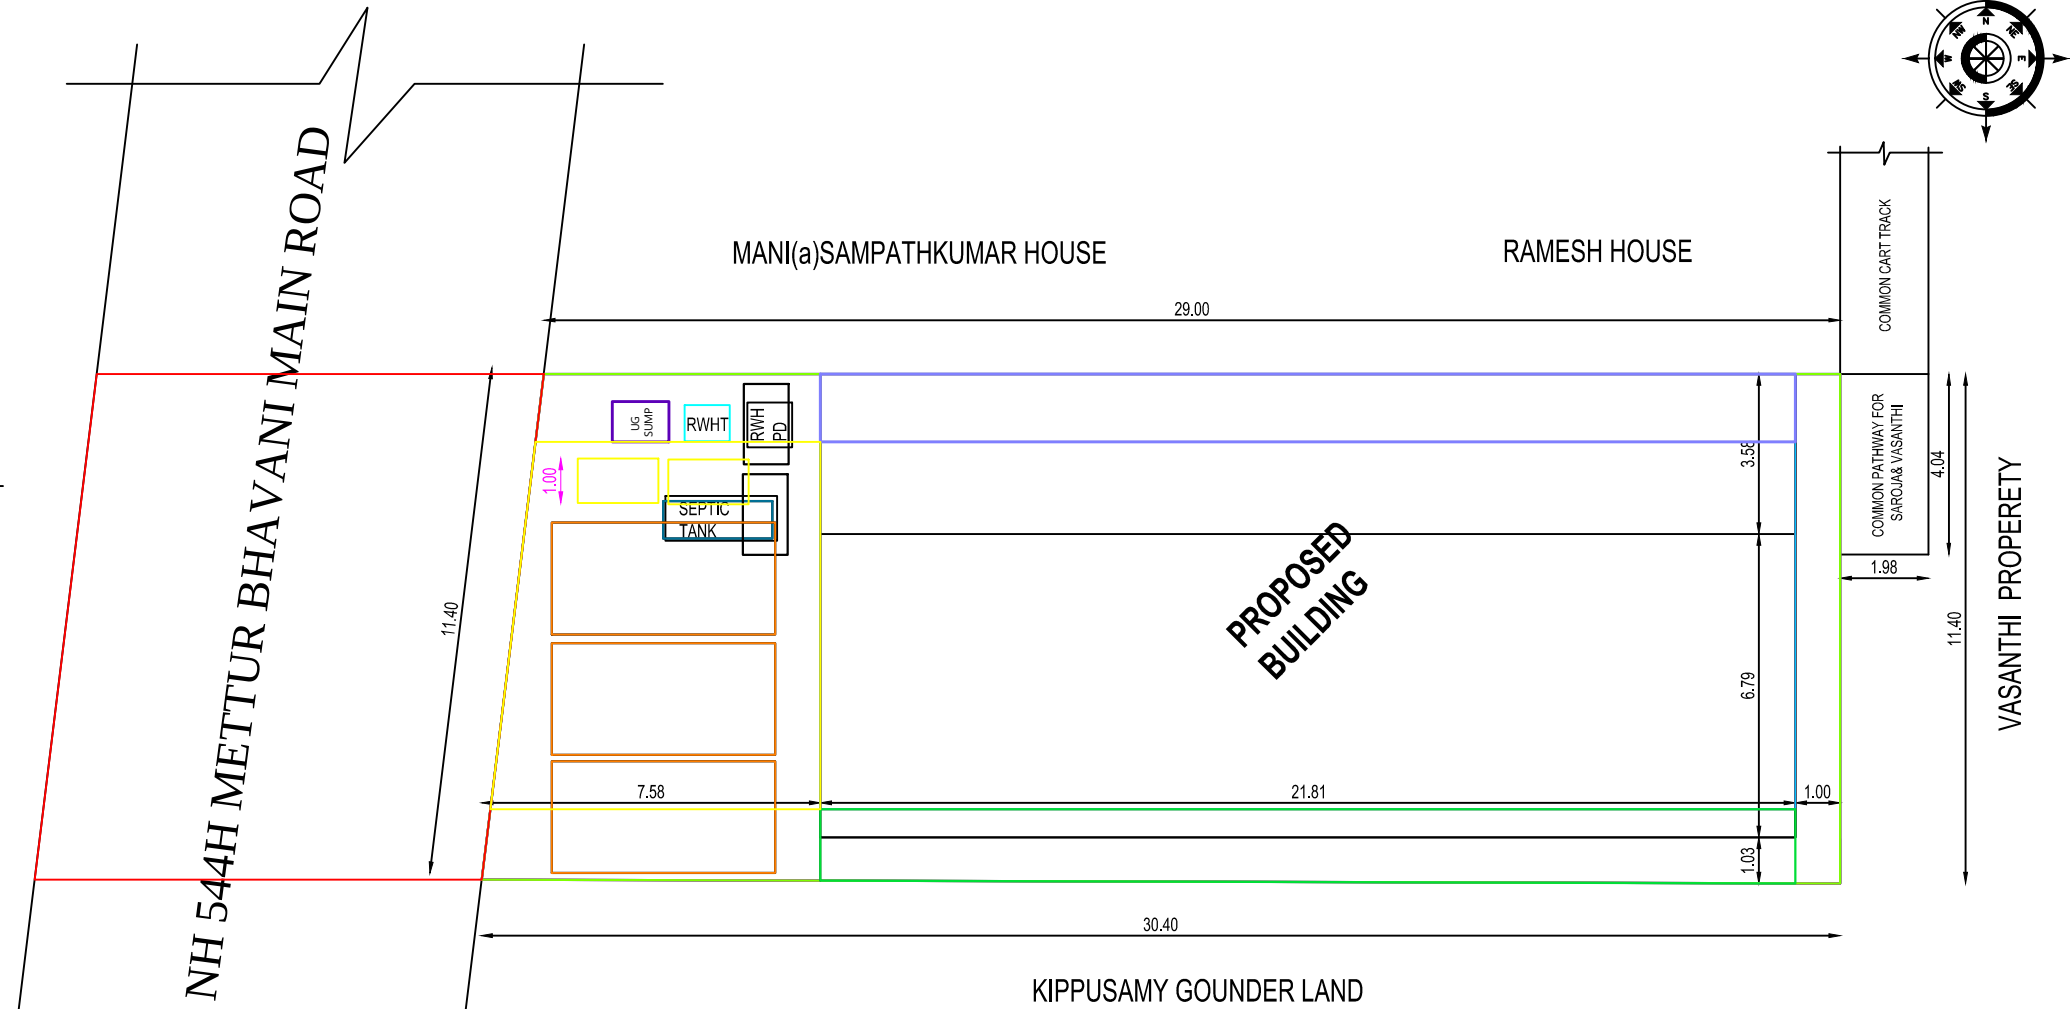


SITE PLAN
(Scale : 1:100)

ALL DIMENSIONS ARE IN FEET & METRE

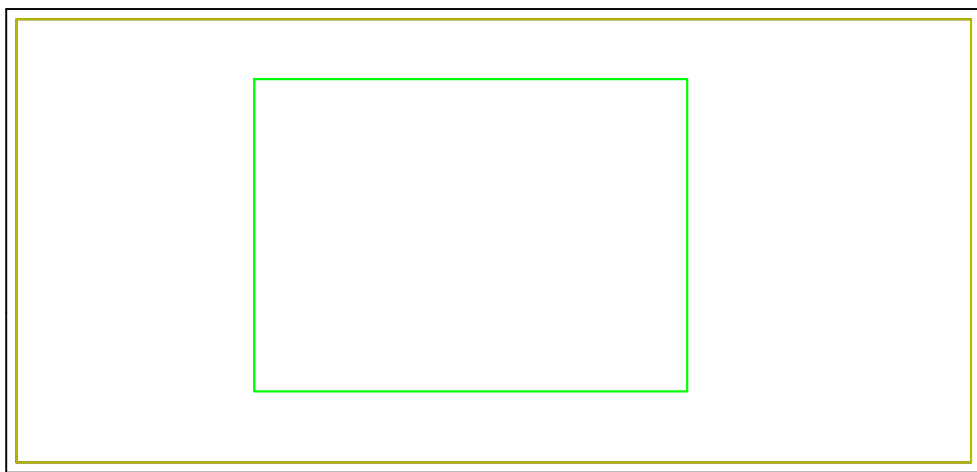

TERRACE FLOOR PLAN

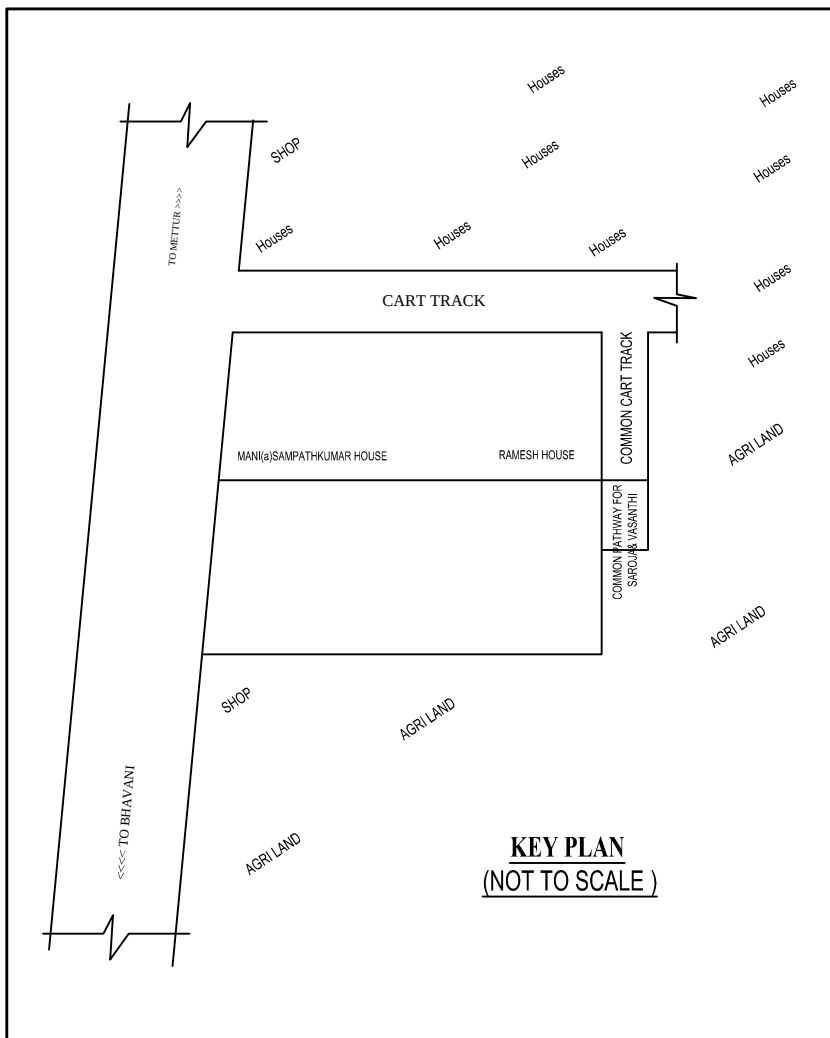

KEY PLAN
(NOT TO SCALE)

PLAN INFO
PLOT AREA = 337.22
AS PER DC
SINGLE FA
CRZ=NO
SECURITY
WHETHER
DISTRICT=
TALUK= AN
JURISDICTI
SURVEY_N
PATTa_NO
ACCESS_W
ROAD_WID
ROAD_LEN
AVG_PLOT
AVG_PLOT
LAND_USE
RWH_DECL
BUILDING_NEAR_TO_RIVER=NO
AREA_TYPE=OTHERS
BUILDING_NEAR_MONUMENT=NO
BUILDING_NEAR_GOVt_BLDG=NO
NOC_FOR_CONSTRUCTION_NEAR_MONUMENT=NO
NOC_FIRE_DEPT=NO
OSR_APPLICABLE=NO
OSR_SURRENDER=NO
OSR_SURR_BUYBACK_RETAIN=BUYBACK
PREMIUM_FSI_REQUIRED=NO
IS_APPROVED_LAYOUT=NO
IS_SWIMMING_POOL_EXISTS=NO
IF_HERITAGE_TOWN_LESSTHAN_1KM_RADIUS=NO
FMB_OR_PLR = 337.22
AS_AT_SITE = 337.22



AREA DETAILS	SQ.FT	SQ.MT
APPLICANT SITE AREA AS ON DOCUMENT	3659.00	340.00
APPLICANT SITE AREA AS ON FMB PATTa	3659.00	340.00
APPLICANT SITE AREA AS ON SUPERIMPOSED PLOT BOUNDARY	3659.00	340.00
PLINTH AREA OF PROPOSED RCC ROOF BUILDING IN G.F.	2433.59	226.17
PLINTH AREA OF PROPOSED RCC ROOF BUILDING IN F.F.	1593.45	148.09
TOTAL CARPET AREA IN G.F.	1245.80	115.78
TOTAL CARPET AREA IN F.F.	1245.80	115.78
OPEN SPACE AREA	1225.41	113.83
PRO. SEPTIC TANK & SOAK PIT - EACH	1 NO	
PRO. STAIR CASE	1 NO	
PRO. RAIN WATER HARVESTING SUMP	1 NO	

PLOT COVERAGE = $\frac{226.17}{340.00} \times 100 = 66.52\%$
F.S.I = $\frac{226.17}{340.00} = 0.67$

JOINERY DETAILS	FEET	METRE	JOINERY DETAILS	FEET	METRE
MD - MAIN DOOR	4'0" X 7'0"	1.22 X 2.13	W1 - WINDOW	6'0" X 4'0"	1.83 X 1.22
D - DOOR	3'0" X 7'0"	0.91 X 2.13	W2 - WINDOW	4'0" X 4'0"	1.22 X 1.22
O - OPEN	3'0" X 7'0"	0.91 X 2.13	W & KW - WINDOW	3'0" X 4'0"	0.91 X 1.22
D1 - DOOR	2'6" X 7'0"	0.76 X 2.13	V1 - VENTILATOR	3'0" X 3'0"	0.91 X 0.91

Er. T. Senthilvel B.C.E.,
Consulting civil Engineer
Ammappettai.
Cell: 98424 - 29495
63818 - 52711

CHERAN ENGINEERS,
36-METTUR MAIN RAOD,
AMMAPETTAI, ANTHIYUR TK,
Mail Id: cheranengineers@gmail.com

APPLICANT

ENGINEER

