


PLAN SHOWING THE PROPOSED CONSTRUCTION OF R.C.C. ROOF GROUND & FIRST FLOOR BUILDING FOR " RESIDENTIAL PURPOSE " IN R.S.F. No. 436 / 9A, 436 / 9A9, 9A10, 9A11, SITE No. 11, WARD No. 6 AT " LAKSHMI GARDEN ", THOTTIPALAYAM, NASIYANUR VILLAGE AND TOWN PANCHAYAT, ERODE TALUK AND DISTRICT.

LAY-OUT APPROVAL No. LD.61. / ஈ.பி.ஈ.எண்.108/2022.

APPLICANT :


Mrs. G. LEKA, W/O. T. GOWRI SANKAR.

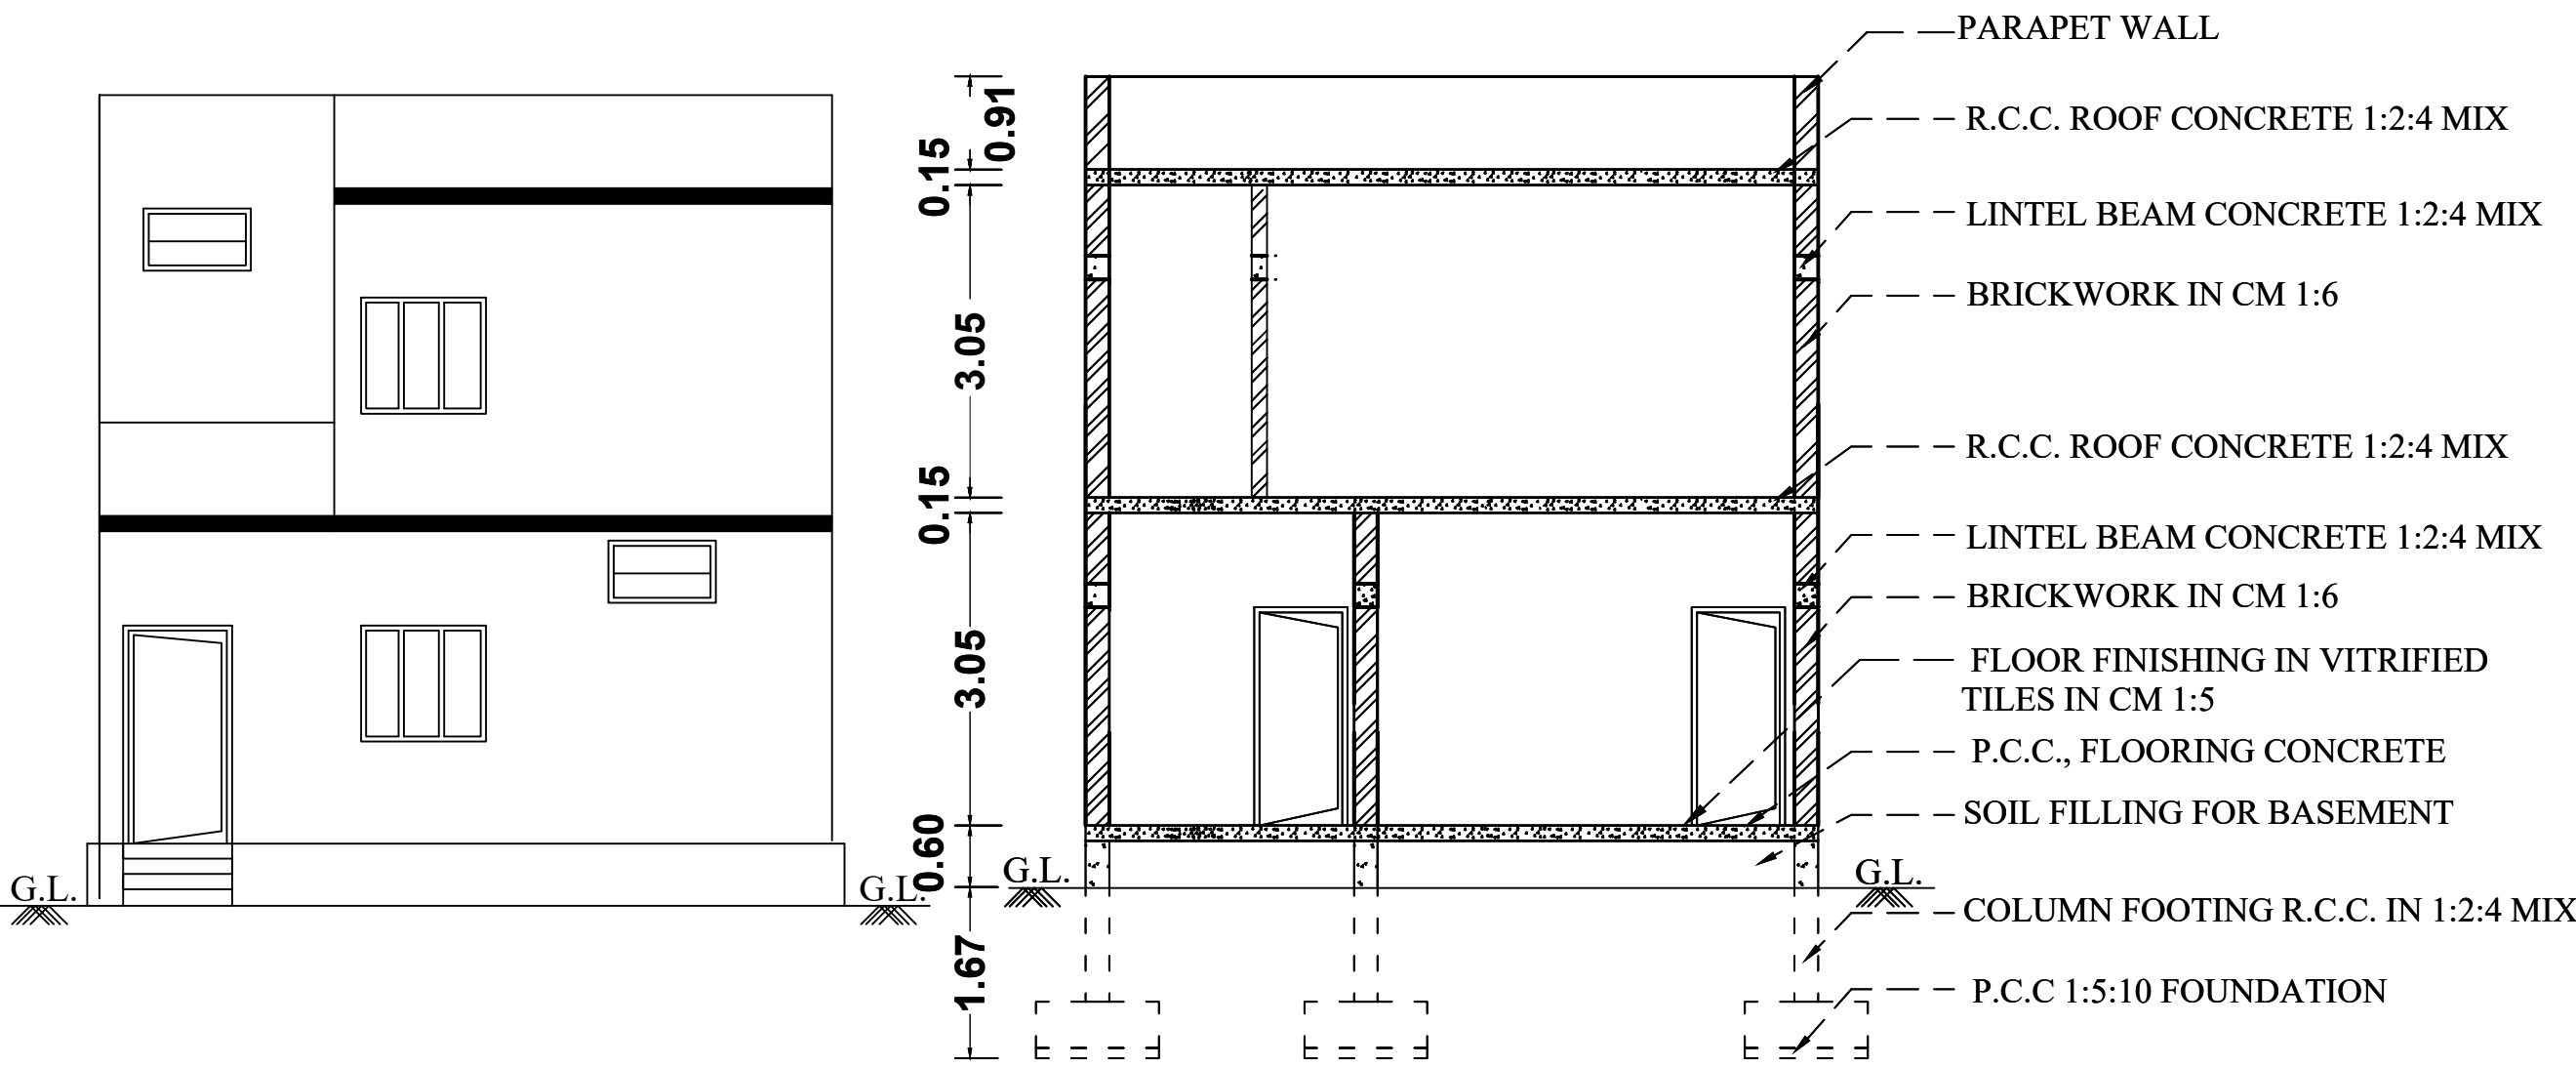

ELEVATION

SECTION ON " AB "


10.0 M WIDE EAST - WEST LAYOUT ROAD

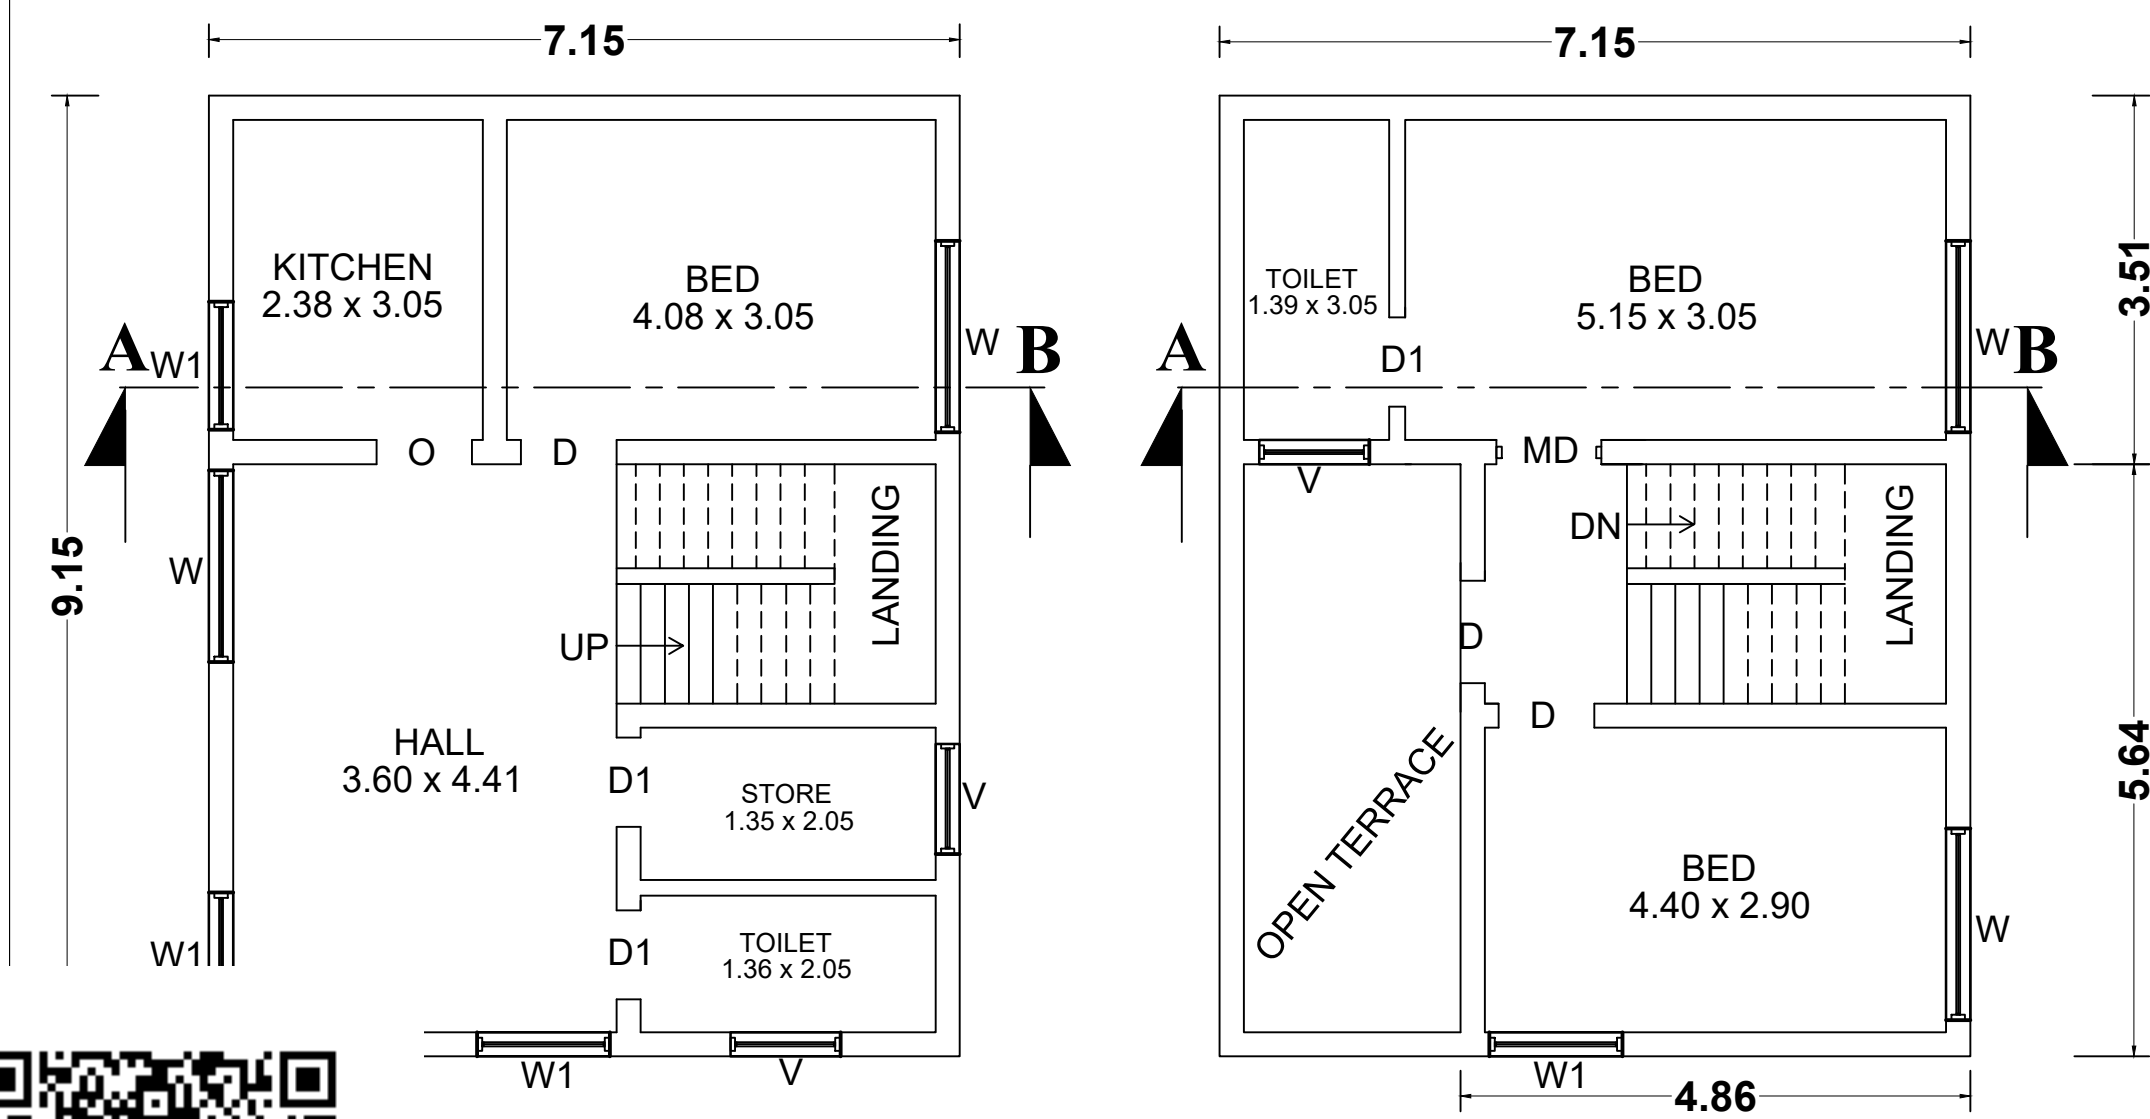


ND FLOOR PLAN

FIRST FLOOR PLAN


SCALE 1:100

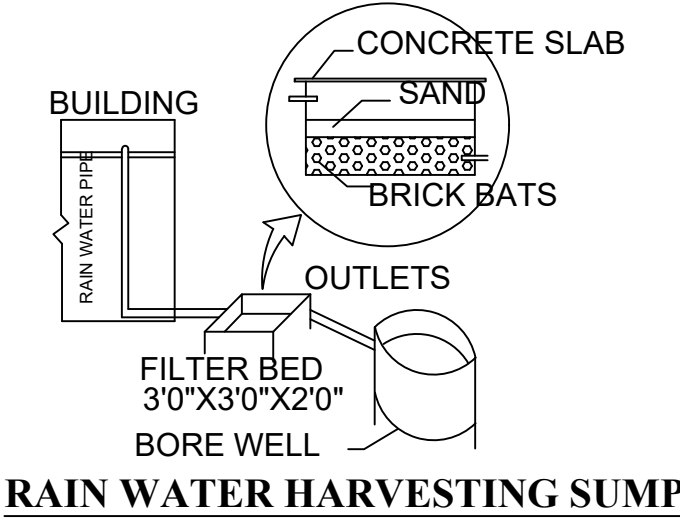


RAIN WATER HARVESTING SUMP

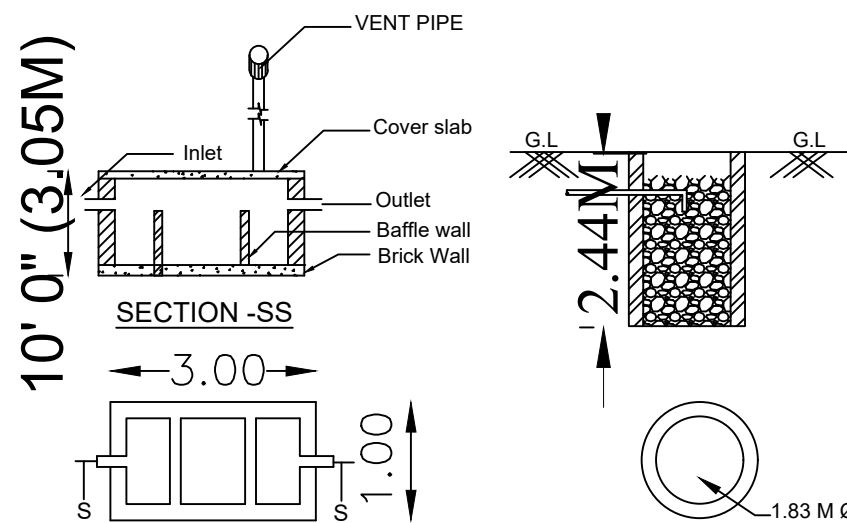

SEPTIC TANK & SOAK PIT DETAILS

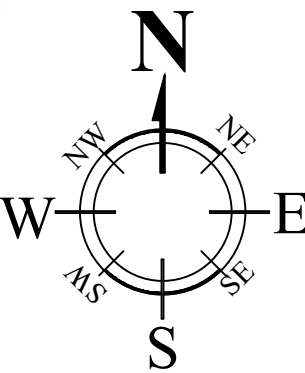

SITE No. 12

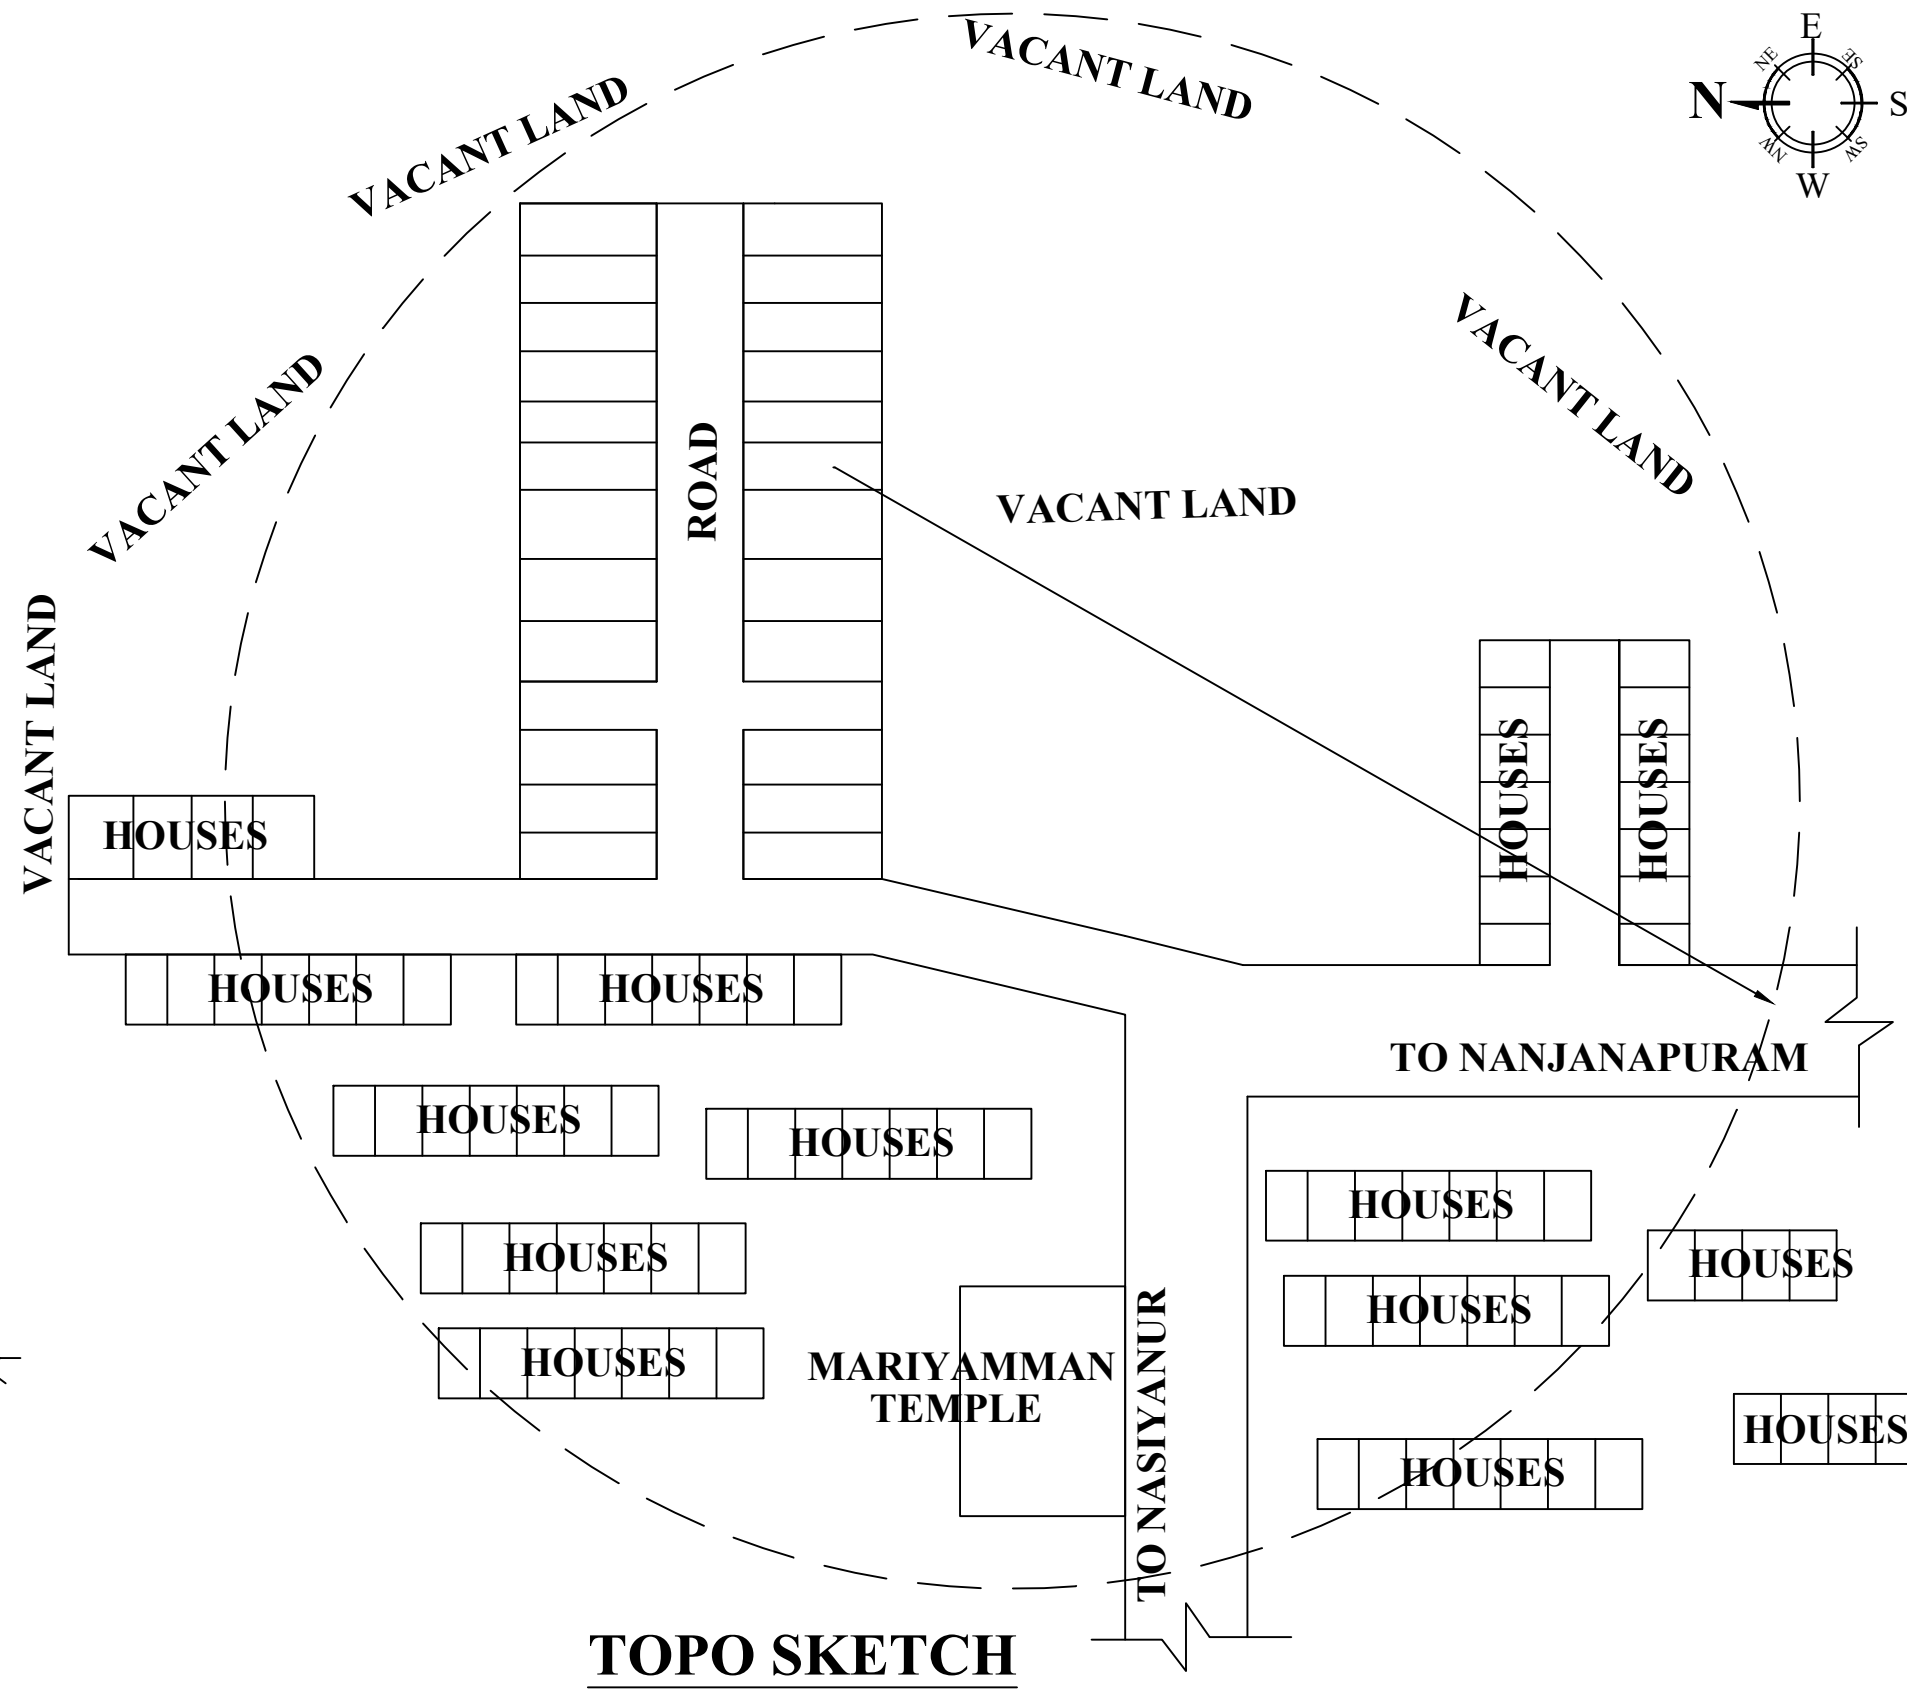

TOPO SKETCH

AREA DETAILS

S.NO.	DESCRIPTION	SQ MT	SQ FT
1	AREA OF THE APPLICANT SITE	112.08	1206.00
2	PLINTH AREA OF THE PROPOSED R.C.C. ROOF RESIDENTIAL BUILDING IN G.F.	65.42	704.15
3	PLINTH AREA OF THE PROPOSED R.C.C. ROOF RESIDENTIAL BUILDING IN F.F.	52.50	565.10
4	AREA OF THE OPEN SPACE IN G.F.	46.66	501.85
5	PROPOSED SEPTIC TANK AND SOAK PIT EACH	-	1 No.,
6	PROPOSED RAINWATER HARVESTING SUMP	-	1 No.,

REF	JOINERY SCHEDULE	FEET	METRE
MD & D	MAIN DOOR & DOOR	3'3" X 7'0"	1.00 X 2.13
O	OPEN	3'0" X 7'0"	0.91 X 2.13
D1	DOOR	2'6" X 7'0"	0.76 X 2.13
W	WINDOW	6'0" X 4'0"	1.83 X 1.22
W1	WINDOW	4'0" X 4'0"	1.22 X 1.22
V	VENTILATOR	3'6" X 2'0"	1.05 X 0.61

ALL MEASURE MENTS ARE IN METRE / FEET

APPLICANT	ENGINEER
G. Leka	G. Sujay Balaji Er. G. SUJAY BALAJI, DCE., B.Tech. Registered Engineer Gr-III, ECMC Reg. No.056/LS/2019/00008 SRI BALAJI CONSTRUCTION No. 201, 202, 1 Floor Luxplaza, Veerappancharam, Erode - 638 004. Cell No. 99429 45654