



PLAN SHOWING THE PROPOSED CONSTRUCTION OF R.C.C ROOF GROUND & FIRST FLOOR BUILDING FOR RESIDENTIAL PURPOSE

IN R.S.F.NO : 373/2A2, (OLD SF NO: 381-1 , 382-2 , 383-B, 384-1), NEW SUB DIVISION NO: 373/4A1A2, PATTa NO:- 2442, SITE NO: 19, WARD NO: 7, AT VETNARY HOSPITAL STREET, AMMAPETTAI, AMMAPETTAI TOWN PANCHAYAT, ANTHIYUR TALUK, ERODE DISTRICT.


APPLICANT: Mr. R. MURUGESAN,
S/O. P. RASAPPAN.

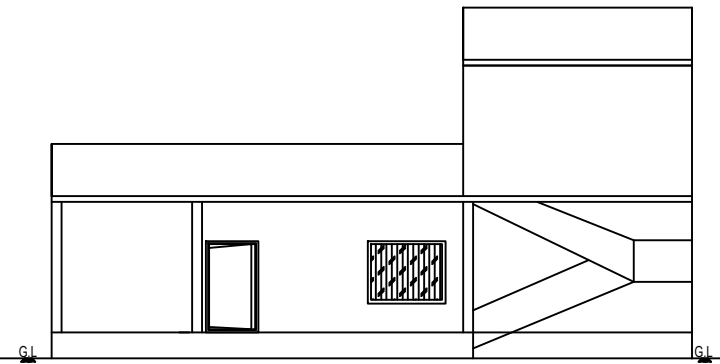


ELEVATION

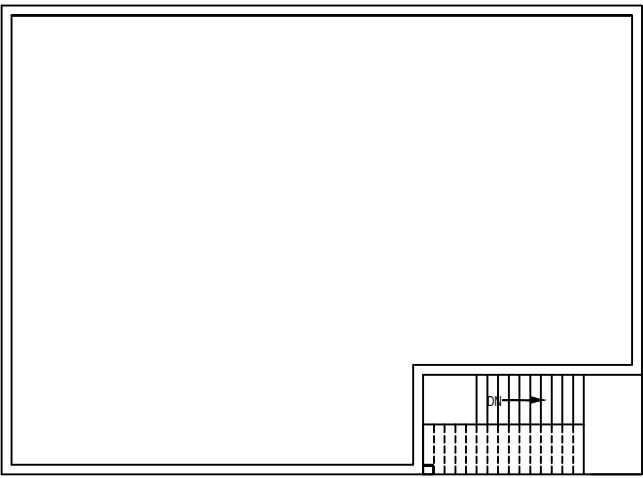




TERRACE FLOOR PLAN

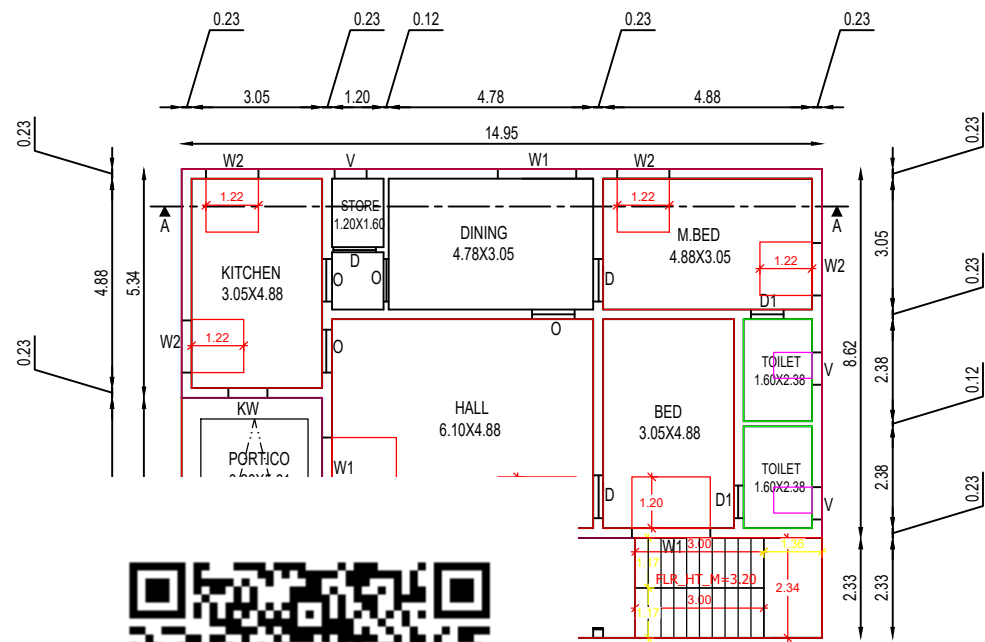


R PLAN
(00)

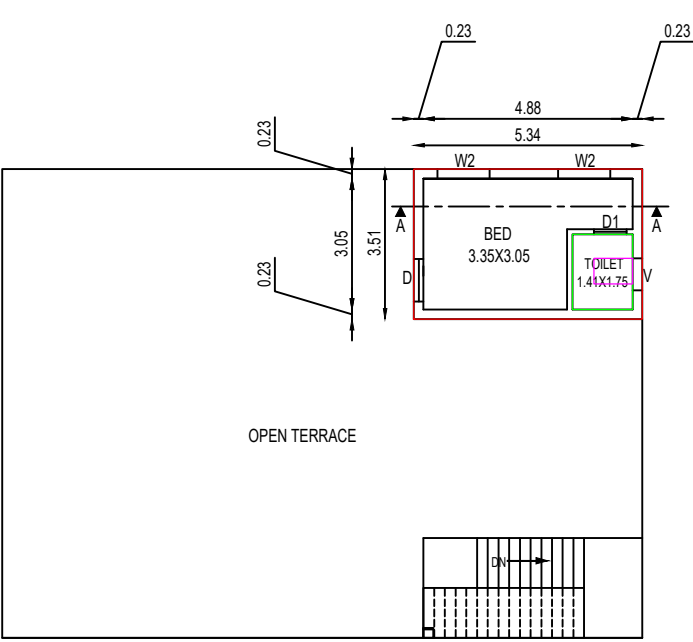

FIRST FLOOR PLAN
(Scale : 1:100)

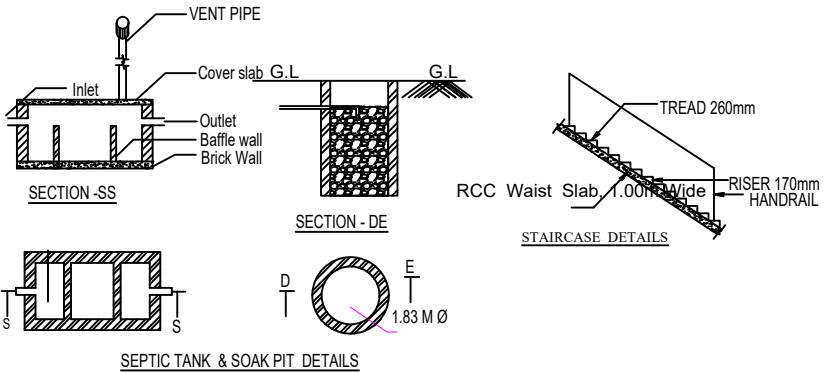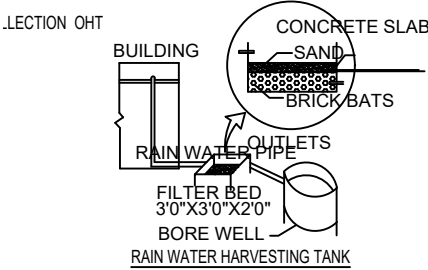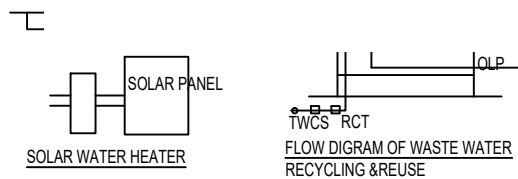


SEPTIC TANK & SOAK PIT DETAILS

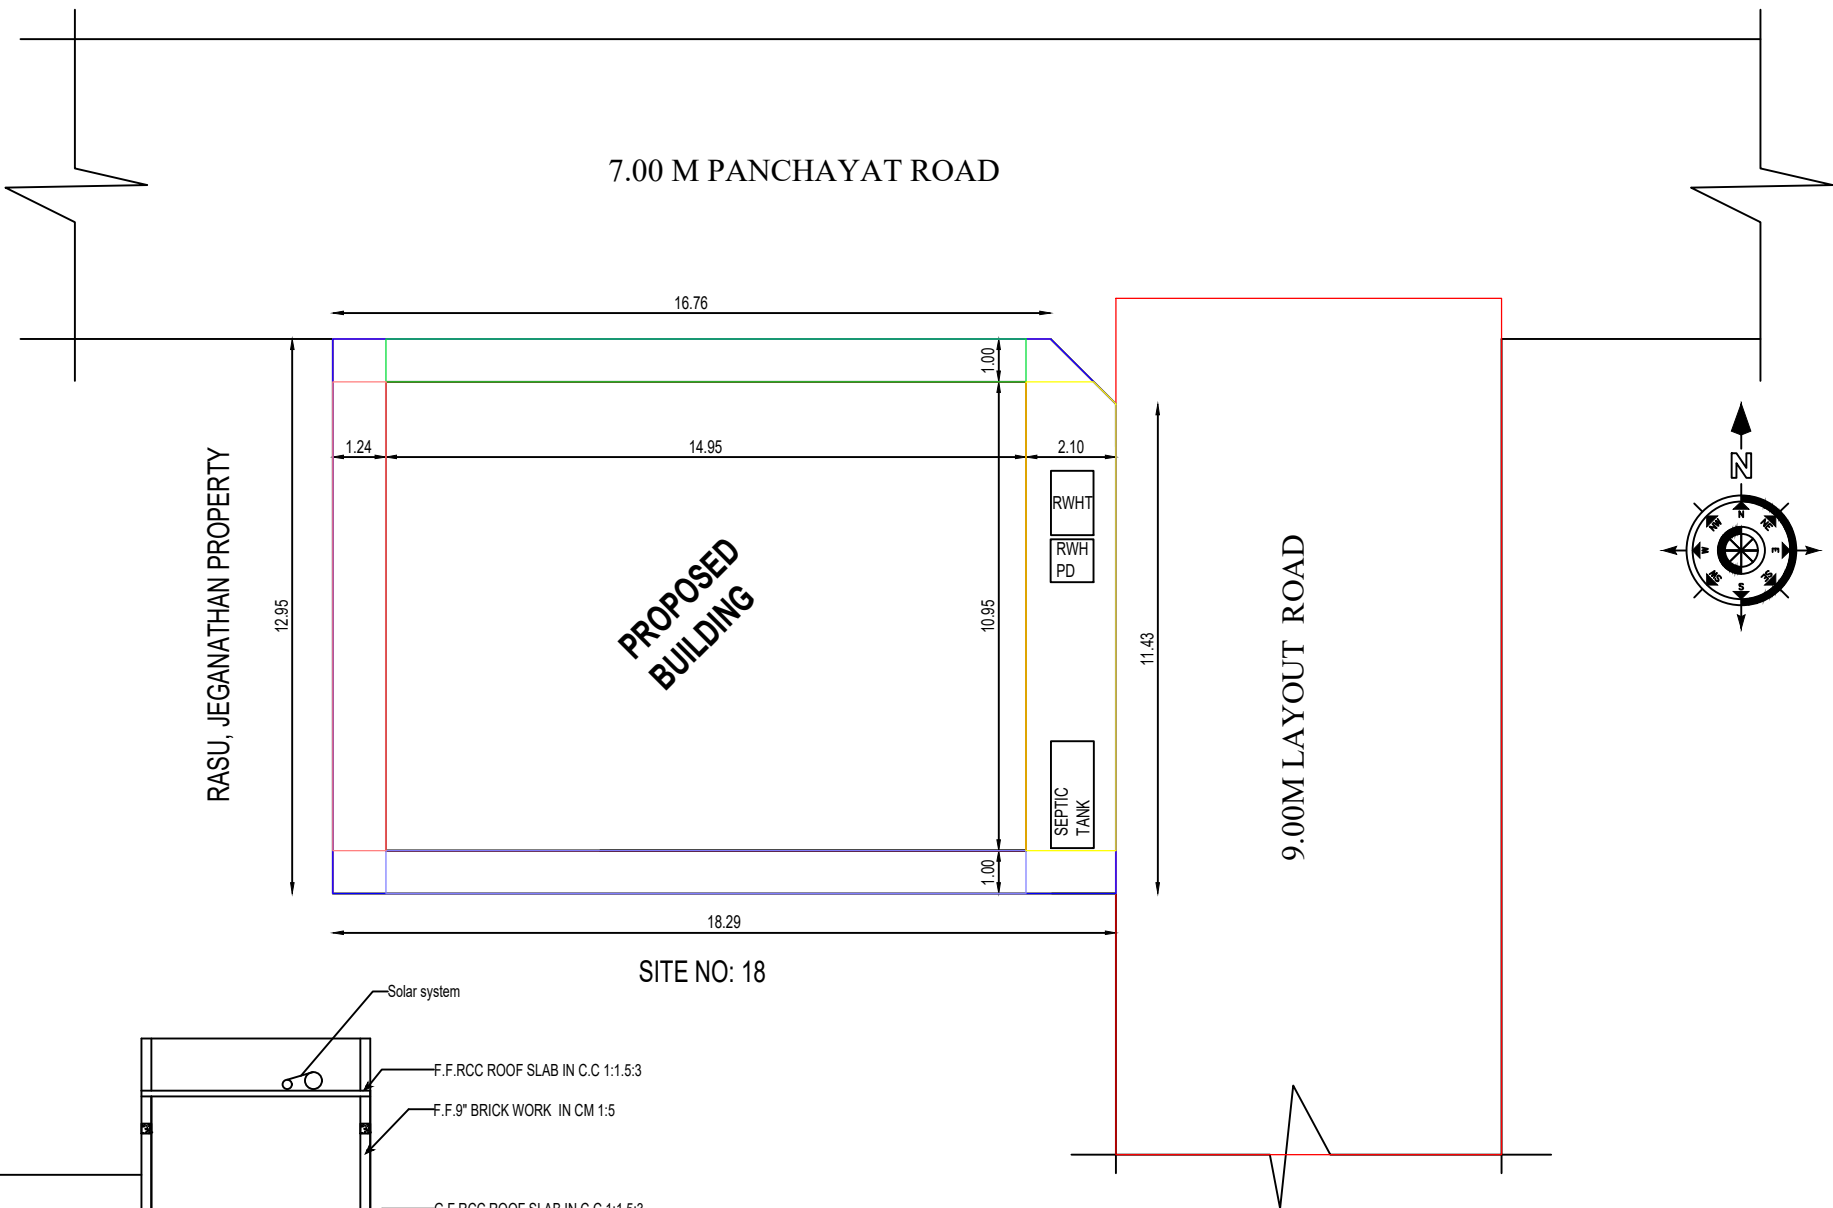

SITE PLAN
(Scale : 1:100)

ALL DIMENSIONS ARE IN FEET & METRE

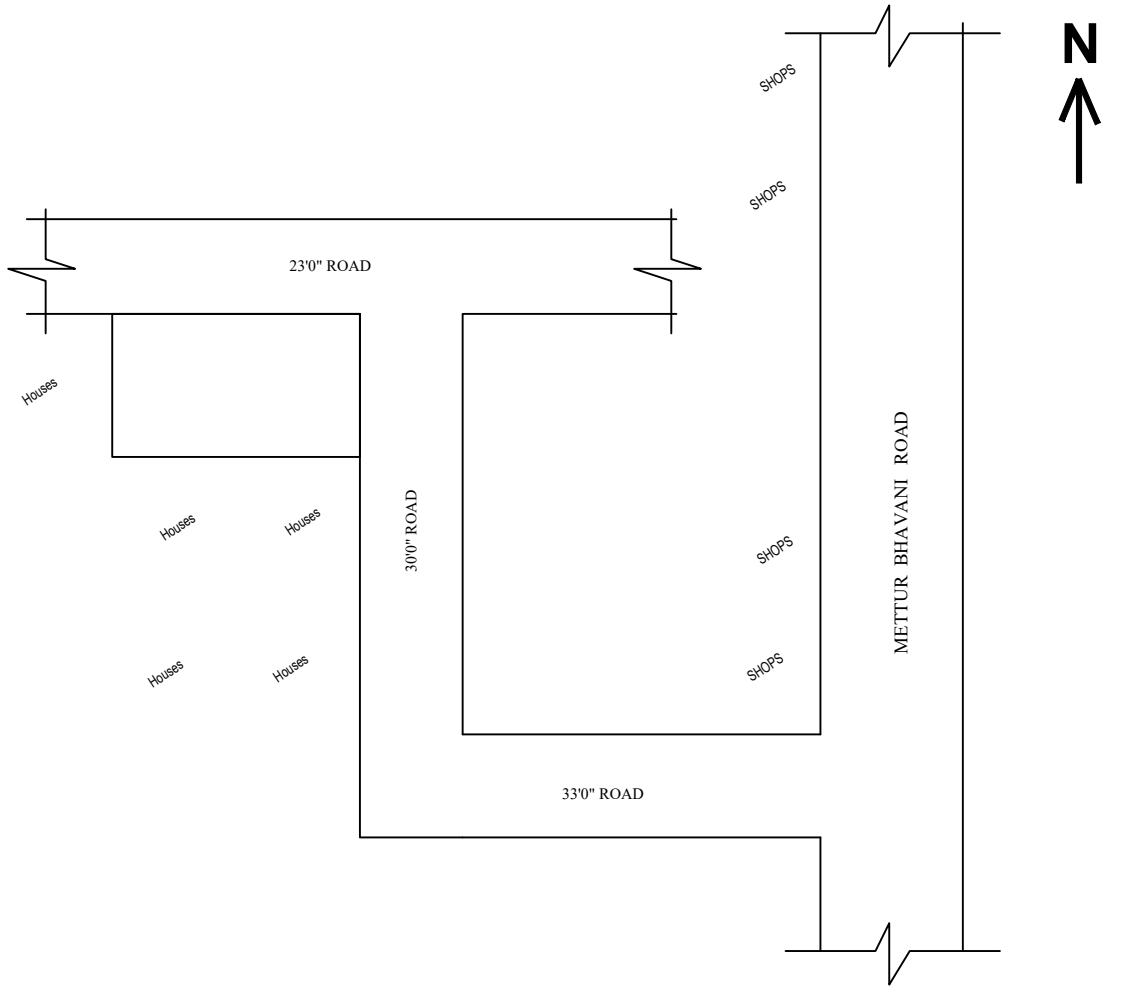

KEY PLAN
(NOT TO SCALE)

PLAN INFO
PLOT_AREA_M2=235.78
AS_AT_SITE=235.69
FMB_OR_PLR=236.00
AS_PER_DOCUMENT=235.78
CRZ=NO
SECURITY_ZONE=NO
ACCESS_WIDTH_M=16.76
ROAD_WIDTH=9.00
ROAD_LENGTH=250.00
AVG_PLOT_DEPTH=16.76
AVG_PLOT_WIDTH=12.95
LAND_USE_ZONE=RESIDENTIAL
PLOT_NO=19
SURVEY_NO=373/4A1A2
PATTa_NO=2442
DISTRICT=ERODE
TALUK=ANTHIYUR
RWH_DECLARED=YES
AREA_TYPE=OTHERS
BUILDING_NEAR_TO_RIVER=NO
BUILDING_NEAR_MONUMENT=NO
BUILDING_NEAR_GOVt_BLDG=NO
PROVISION_FOR_GREEN_BUILDINGS_AND_SUSTAINABILITY=YES
FIRE_PROTECTION_AND_FIRE_SAFETY_REQUIREMENTS=YES
NOC_FOR_CONSTRUCTION_NEAR_MONUMENT=NO
JURISDICTION_TYPE=PANCHAYAT
OSR_APPLICABLE=NO
OSR_SURR_BUYBACK_RETAIN=BUYBACK
IS_APPROVED_LAYOUT=YES
ORGANIZATION_TYPE=PRIVATE
PREMIUM_FSI_REQUIRED=NO
IS_SWIMMING_POOL_EXISTS=NO
IF_HERITAGE_TOWN_LESSTHAN_1KM_RADIUS=NO

AREA DETAILS	SQ.FT	SQ.MT
APPLICANT SITE AREA AS ON DOCUMENT	2538.00	235.78
APPLICANT SITE AREA AS ON FMB PATTa	2539.36	236.00
APPLICANT SITE AREA AS ON SUPER IMPOSED PLOT BOUNDARY	2538.00	235.78
PLINTH AREA OF PROPOSED RCC ROOF BUILDING IN G.F.	1761.41	163.70
PLINTH AREA OF PROPOSED RCC ROOF BUILDING IN F.F.	201.64	18.74
TOTAL CARPET AREA IN G.F.	1084.93	100.83
TOTAL CARPET AREA IN F.F.	160.11	14.88
OPEN SPACE AREA	705.89	65.51
PRO. SEPTIC TANK & SOAK PIT - EACH	1 NO	
PRO. STAIR CASE	1 NO	

PRO. RAIN WATER HARVESTING SUMP 1 NO

PLOT COVERAGE = $\frac{163.70}{235.78} \times 100 = 69.43\%$
F.S.I = $\frac{163.70}{235.78} = 0.69$

JOINERY DETAILS	FEET	METRE	JOINERY DETAILS	FEET	METRE
MD - MAIN DOOR	4'0" X 7'0"	1.22 X 2.13	W1 - WINDOW	6'0" X 4'0"	1.83 X 1.22
D - DOOR	3'0" X 7'0"	0.91 X 2.13	W2 - WINDOW	4'0" X 4'0"	1.22 X 1.22
O - OPEN	3'0" X 7'0"	0.91 X 2.13	W & KW - WINDOW	3'0" X 4'0"	0.91 X 1.22
D1 - DOOR	2'6" X 7'0"	0.76 X 2.13	V1 - VENTILATOR	3'0" X 3'0"	0.91 X 0.91

Er. T. Senthilvel S.C.E.,
Consulting civil Engineer
Ammappettai.
Cell: 98424 - 29495
63818 - 52711

CHERAN ENGINEERS,
36-METTUR MAIN RAOD,
AMMAPETTAI, ANTHIYUR TK,
Mail Id: cheranengineers@gmail.com

APPLICANT

ENGINEER