
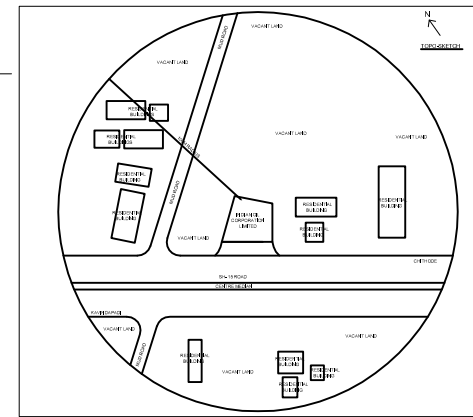
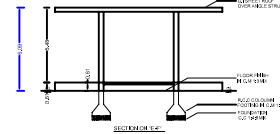


DETAILED SITE PLAN SHOWING THE PROPOSED CONSTRUCTION OF GALVALUME SHEET ROOF & R.C.C ROOFGROUND FLOOR BUILDING FOR PETROL BUNK (" M/s INDIAN OIL CORPORATION LIMITED"-RETAIL) PURPOSE IN NEW S.F.NO: 144/4, NEW SUBDIVISON S.F.NO: 144/4A1, PATTA NO: 2865, WARD NO: 15 AT SATHI-ERODE ROAD, MUTHUGOUNDAN PUDUR, SALANGAPALAYAM VILLAGE AND PANCHAYAT, BHAVANI TALUK, ERODE DISTRICT.

APPLICANT:-

Mrs. S. VIJAYALAKSHMI,

W/O. N. PERIYASAMY.

 

Sheet No: 01/01

SITE AREA DETAILS					
S.F.NO VILLAGE	SECTION NO.	AS PER S.F.NO	AS PER S.F.NO	AS PER S.F.NO	REMARKS
SALANGAPALAYAM	144/4A1	144/4A1	144/4A1	144/4A1	
TOTAL SITE AREA	144/4A1	144/4A1	144/4A1	144/4A1	

AREA DETAILS					
DETAILS	FLOOR	AREA (sqm)	FUT. AREA (sqm)	REMARKS	
AREA OF R.C.C ROOF MAIN BUILDING	Ground Floor	34.25	368.67	Proposed	
AREA OF R.C.C ROOF TOILET BUILDING	Ground Floor	13.87	140.24	Proposed	
AREA OF G.I SHEET ROOF BUILDING	Ground Floor	135.56	1468.93	Proposed	


TOTAL AREA	184.68	1887.84			
TOTAL BUILDUP AREA	184.68				

FLOOR SPACE INDEX = $\frac{\text{Building area (F.S.I.)}}{\text{Site area}}$
 $= \frac{184.68}{1283.00} = 0.1439$

O.S.R AREA CALCULATION			
O.S.R AREA REQUIRED	Spn		
O.S.R AREA PROVIDED	Spn		

PARKING DETAIL			
Vehicle Type	Required	Provided	
Ce Parking	1 Nos.	1 Nos.	
Two Wheeler Parking	1 Nos.	1 Nos.	


☐ Existing Road	
☐ Proposed Building	
☐ Proposed Site Boundary	
☐ Rainwater Harvesting Trench	

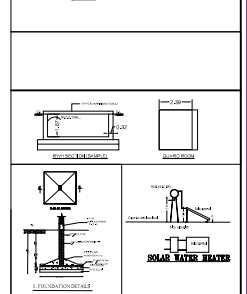

All dimensions are in metre

Scale: 1:100

Applicant	Engineer (or) Architect
-----------	-------------------------

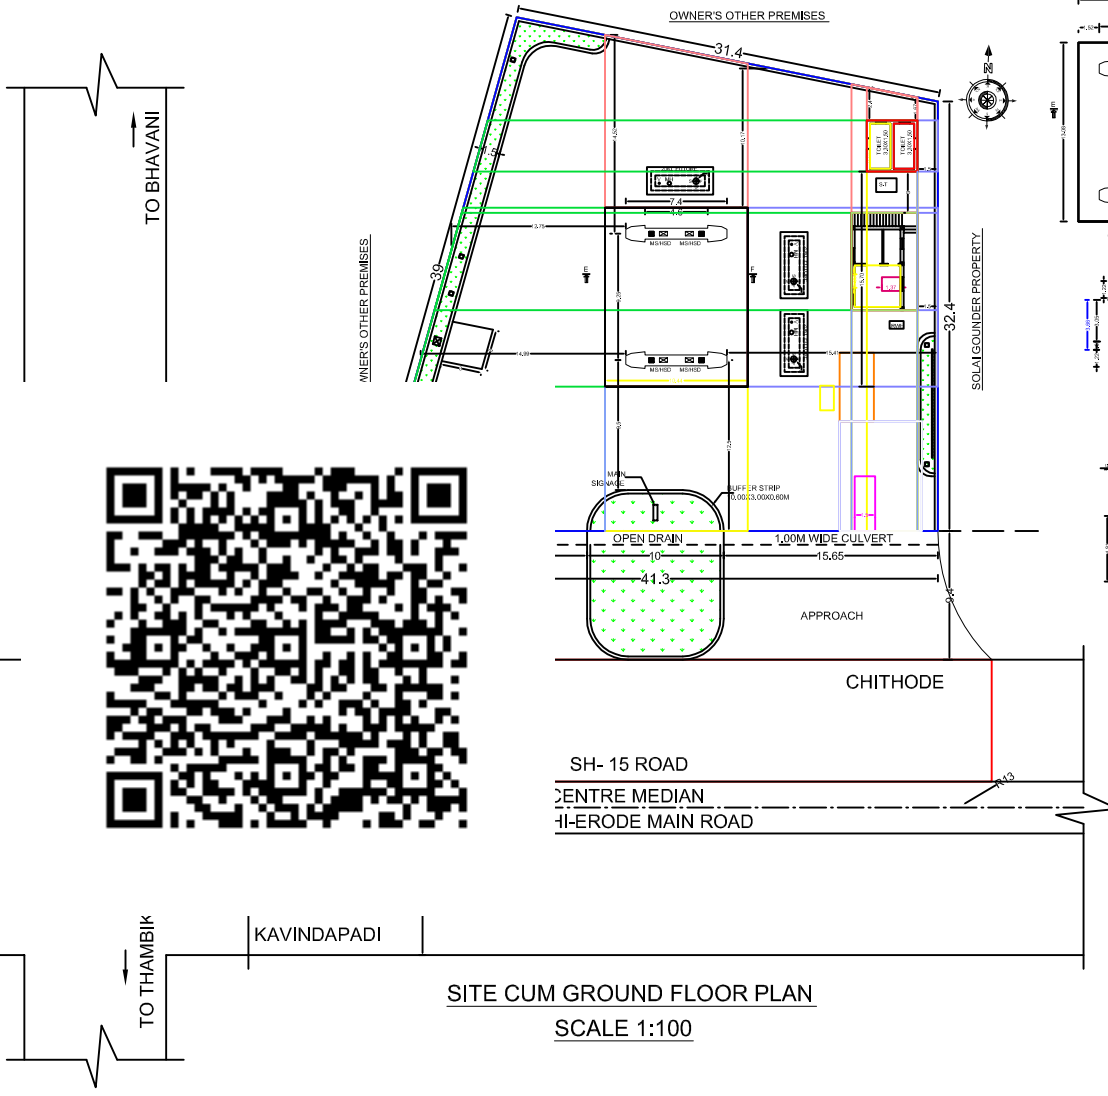

SITE CUM GROUND FLOOR PLAN
SCALE 1:100

