




AT PANDIYAN STREET, WARD NO: 05, KARUMADICHELLIPALAYAM TOWN PANCHAYAT, PERUNDURAI TALUK, ERODE DISTRICT.

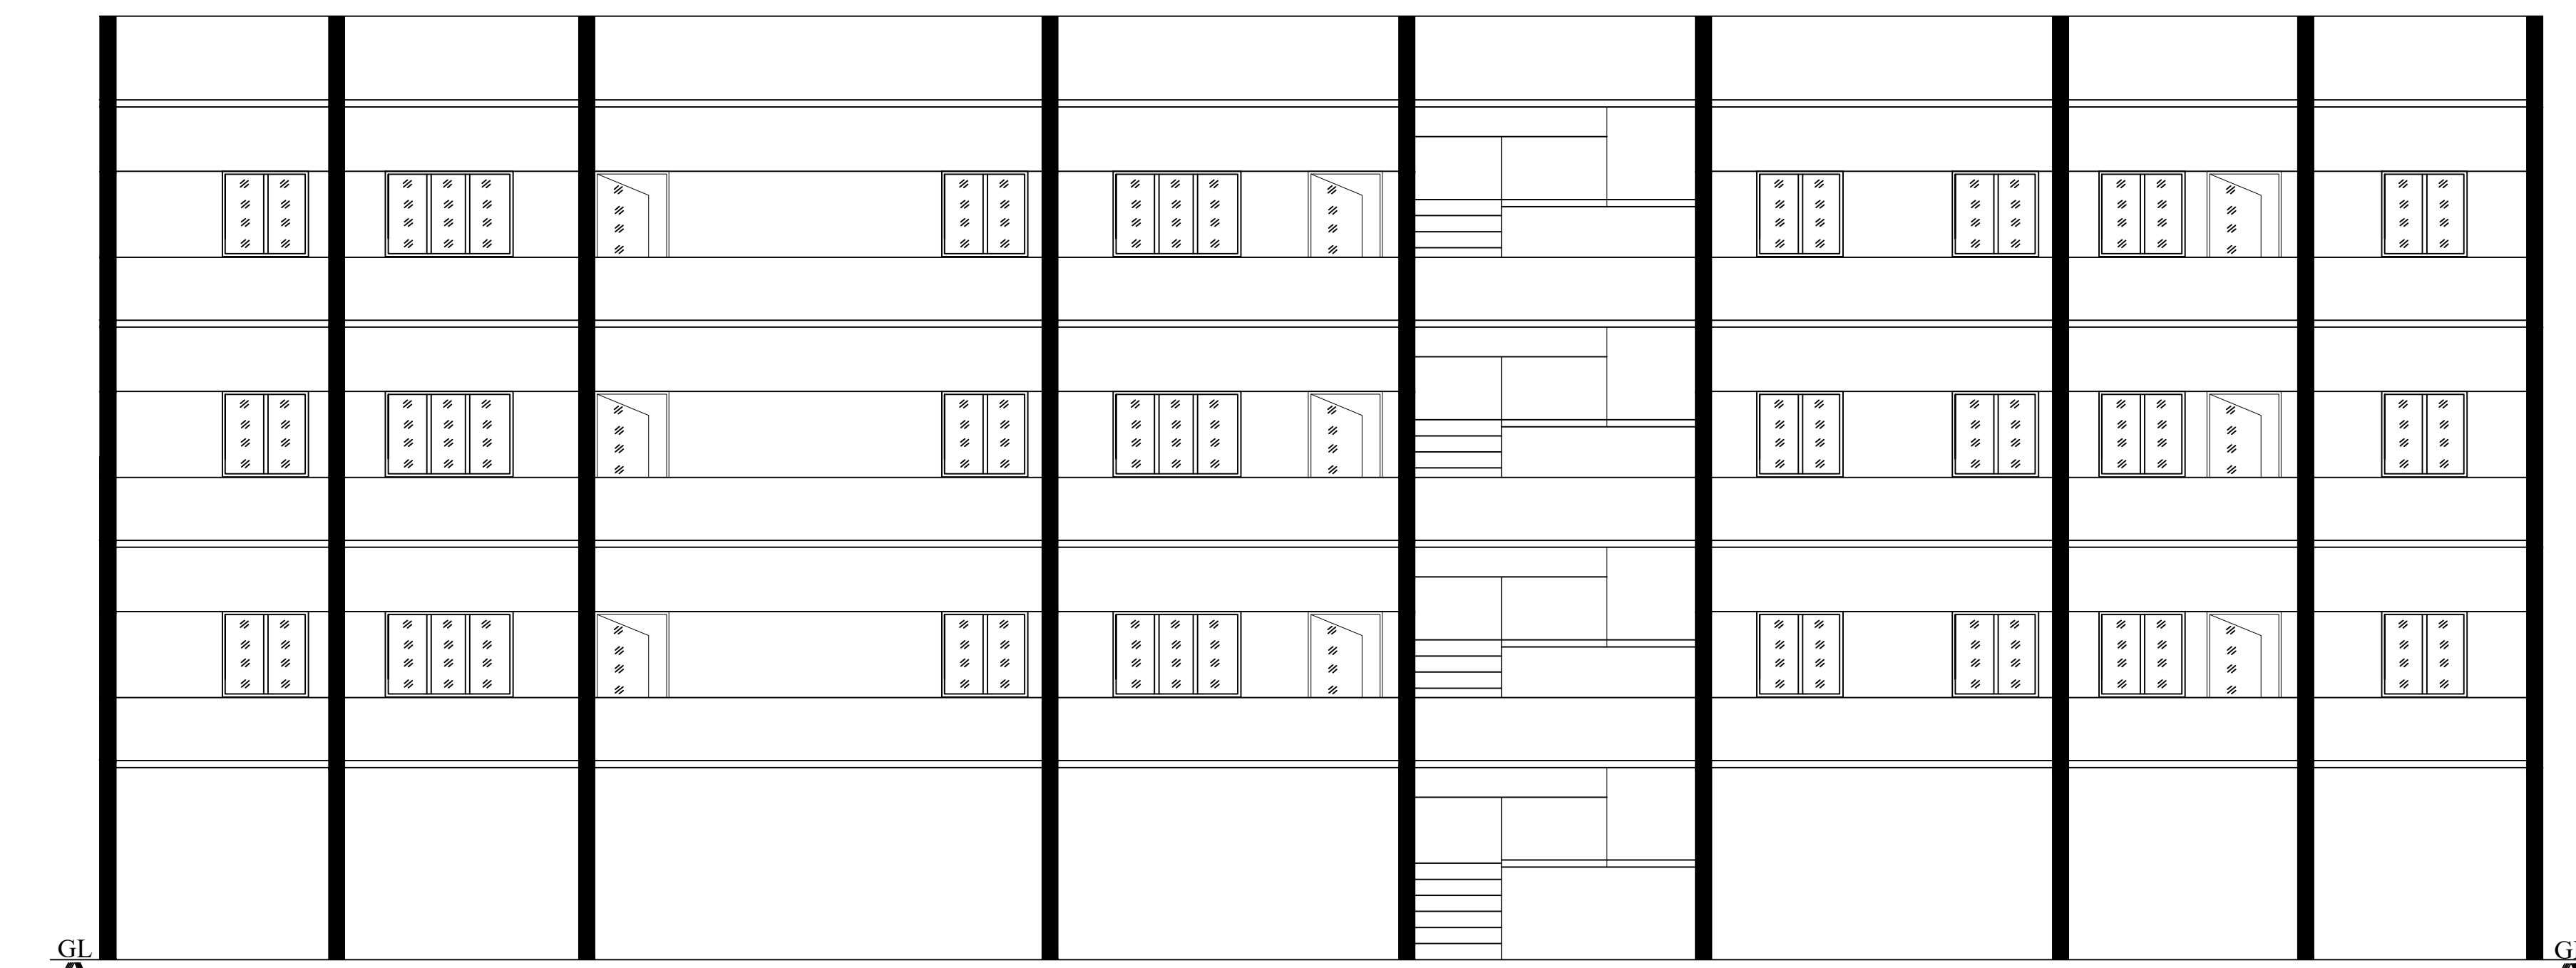


ELEVATION

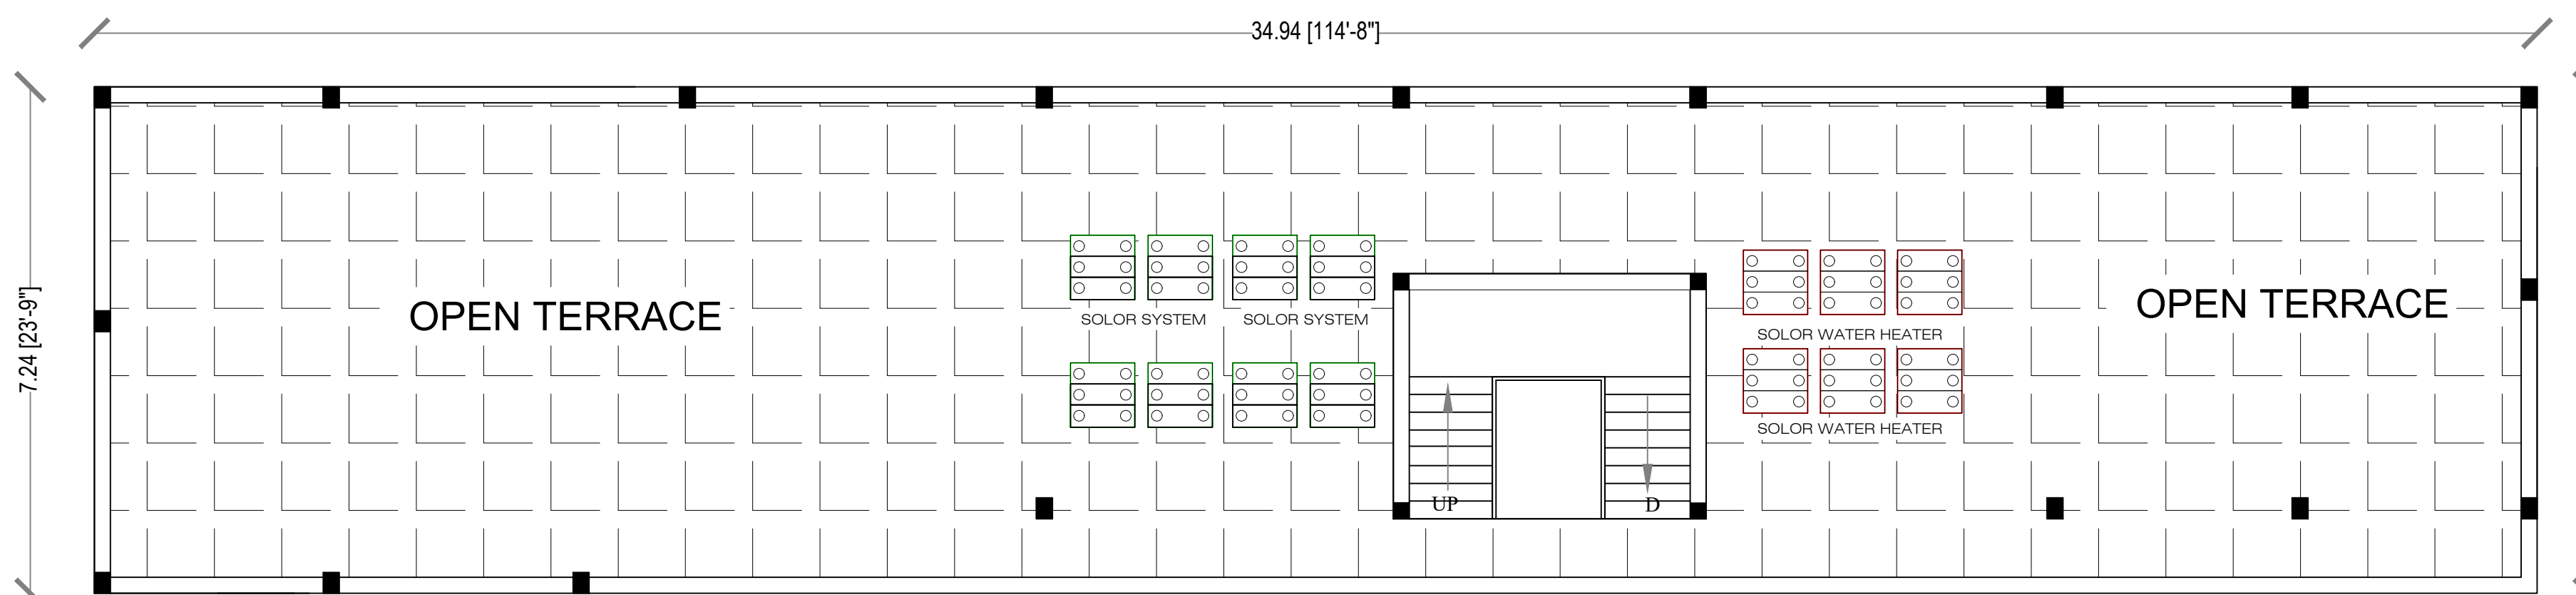


TERRACE FLOOR PLAN

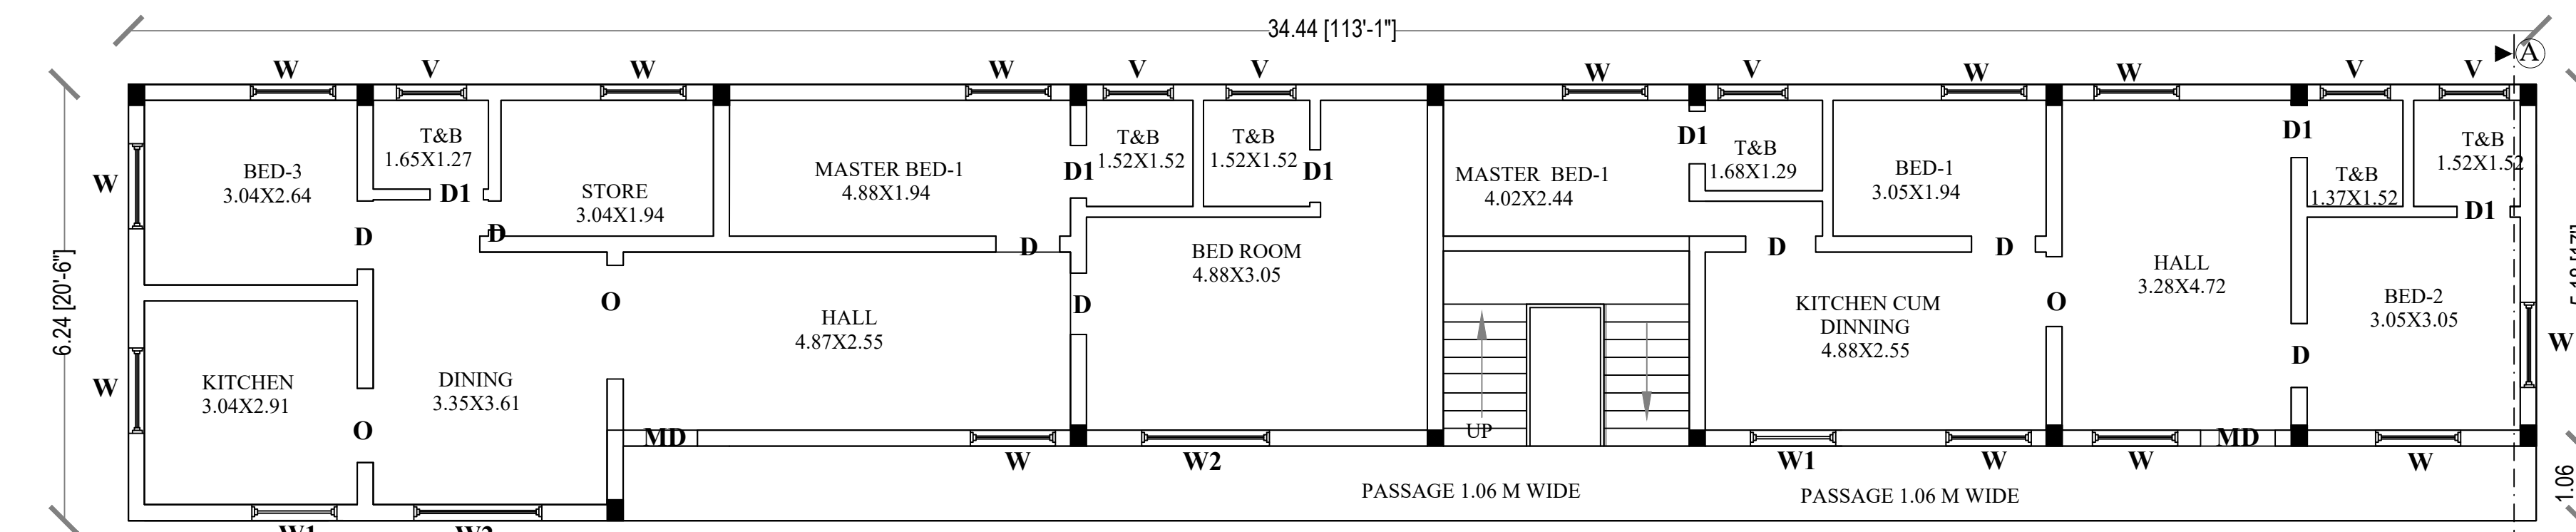

THIRD FLOOR RCC PLAN

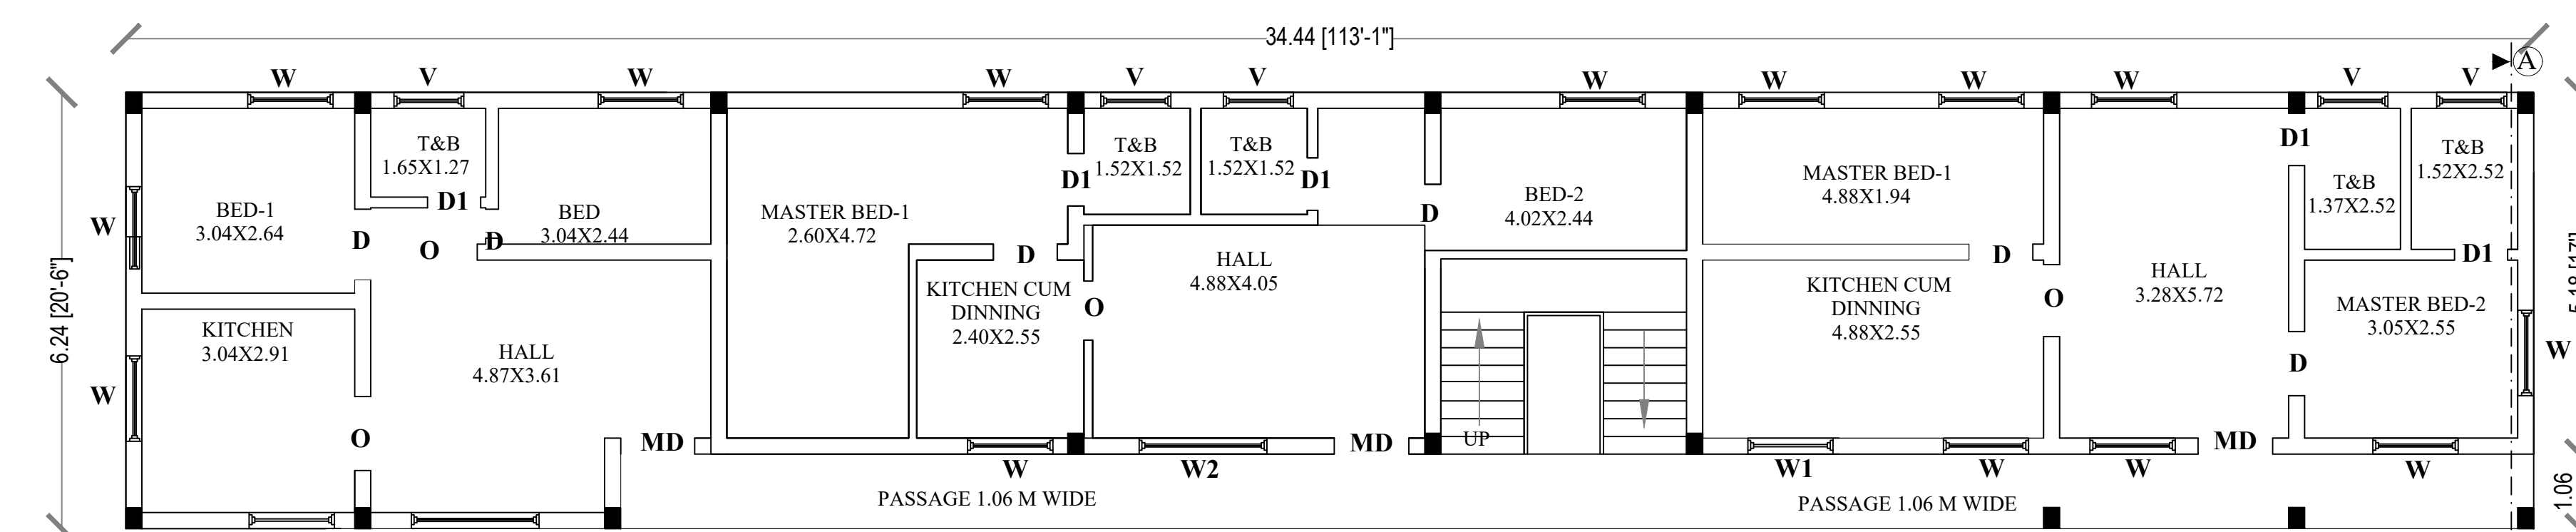

FIRST & SECOND FLOOR RCC PLAN

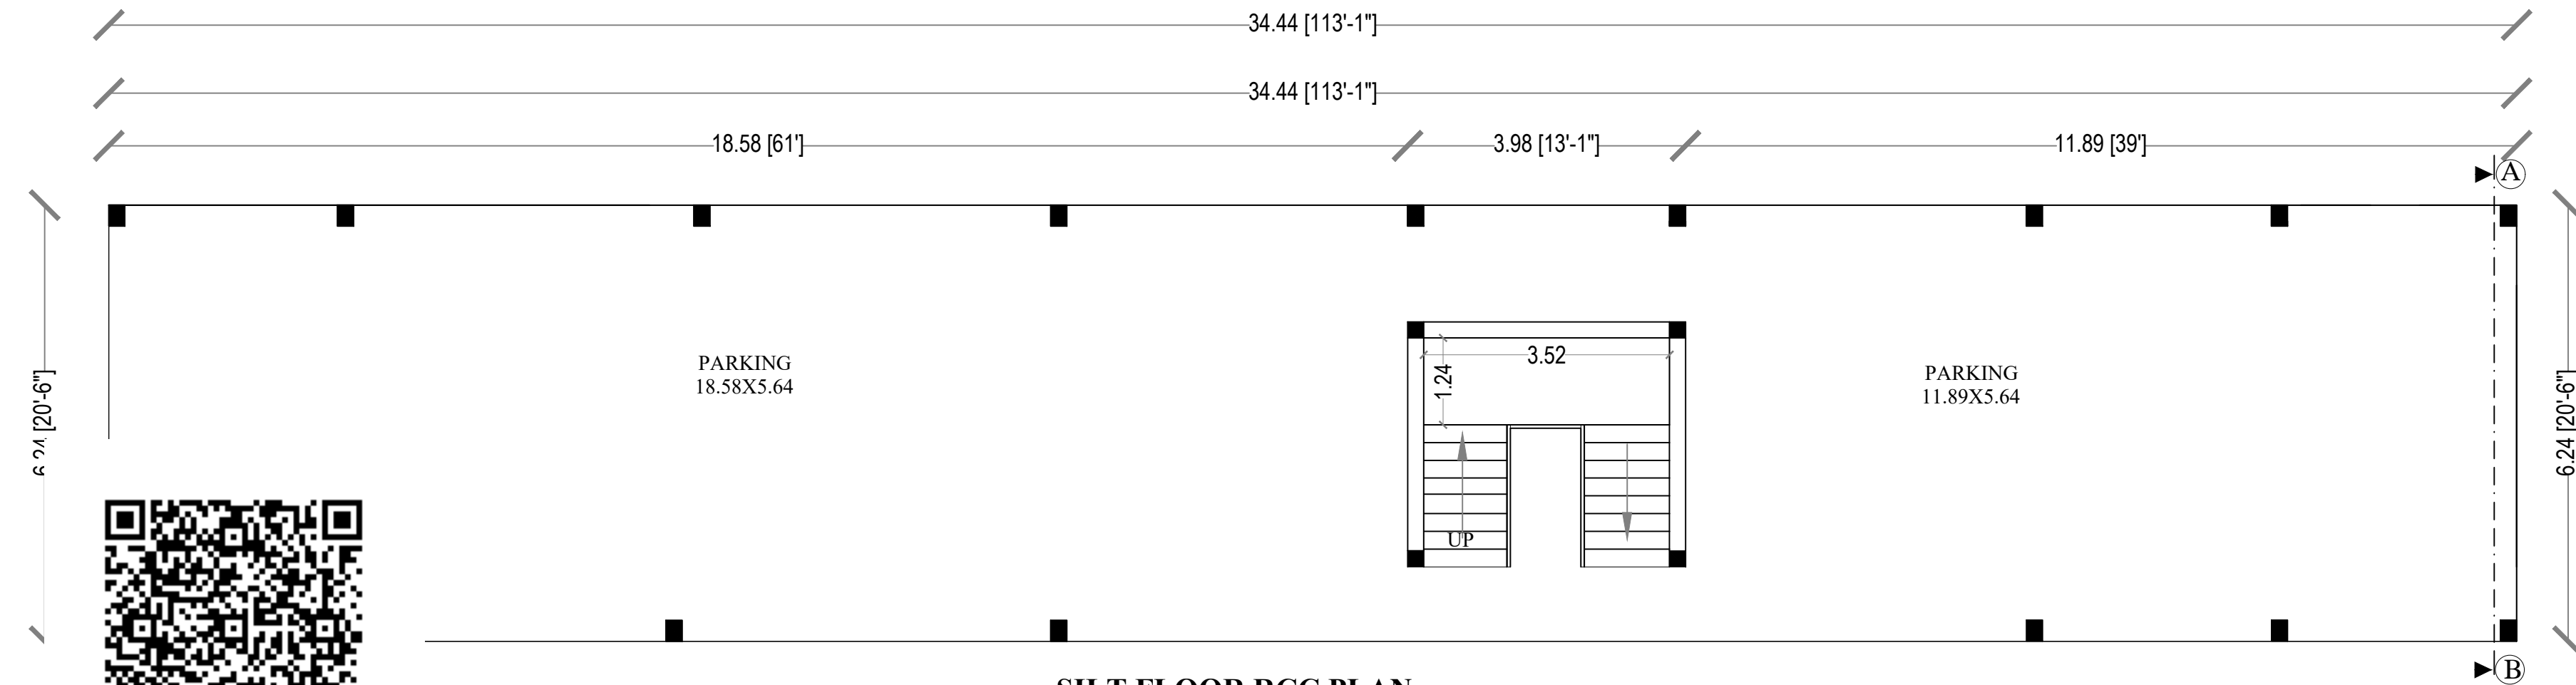

SILT FLOOR RCC PLAN

ALL DIMENSIONS ARE IN FEET AND METER SCALE 1:100

APPLICANT NAME:


Mrs.J.SANTHIYA,W/O,Mr.S.GOPALAKRISHNAN,

AADHAR NO: 2763 7980 3811



EXISTING BUILDING APPROVAL

Online Application No.SWP/BPA/0109050/2024

SWP/BUILDING APPROVAL NO.56/2023-24 (06.02.2024)
Date - 06.02.2024 To 06.02.2029

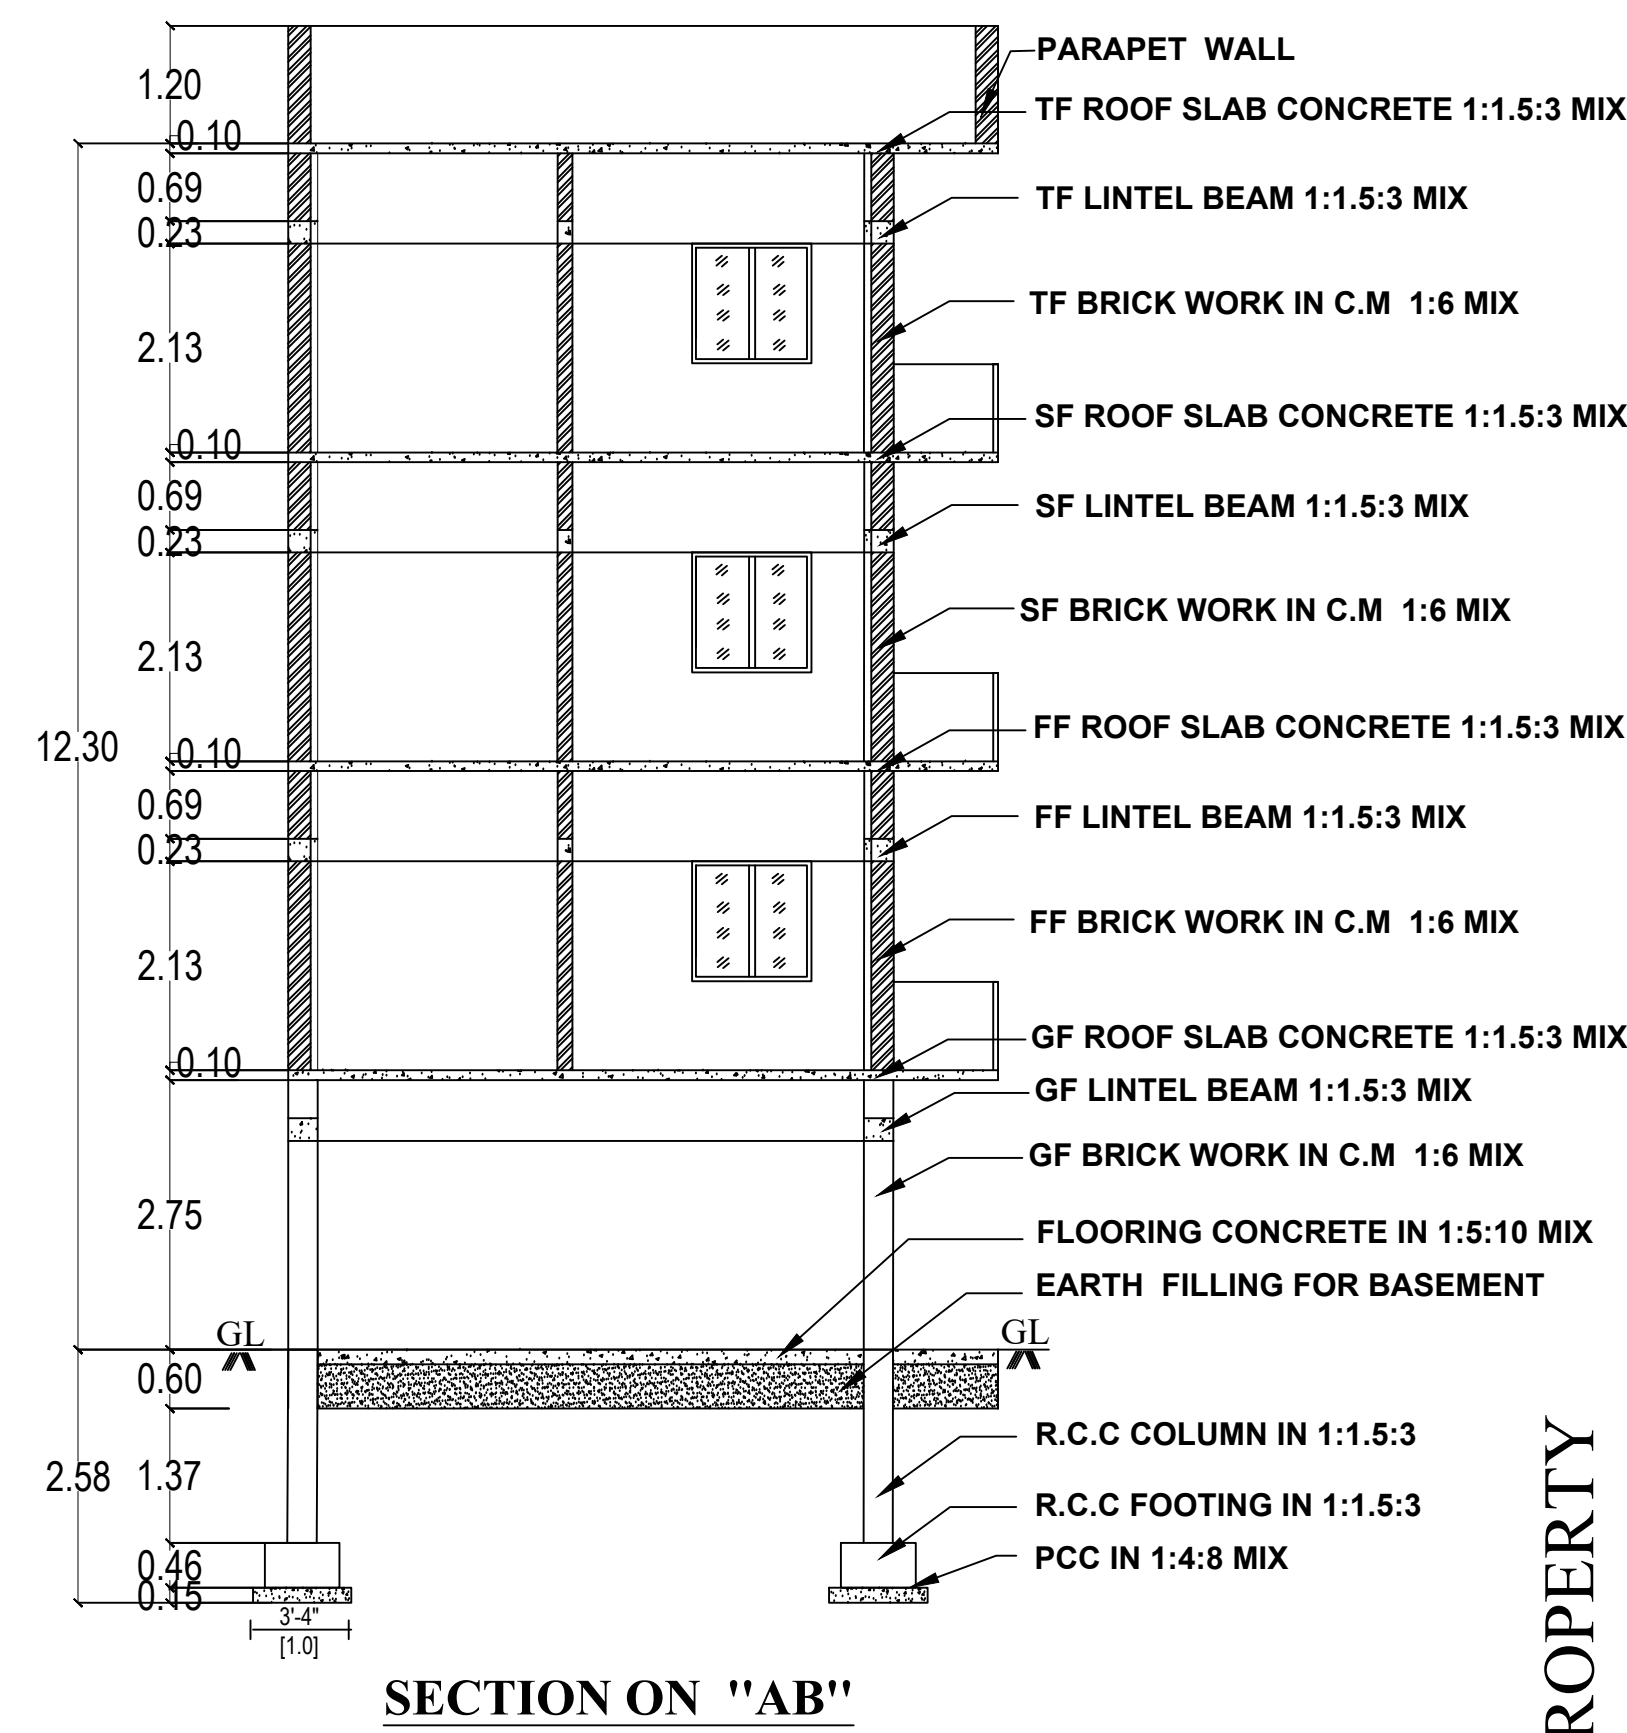

SECTION ON "AB"

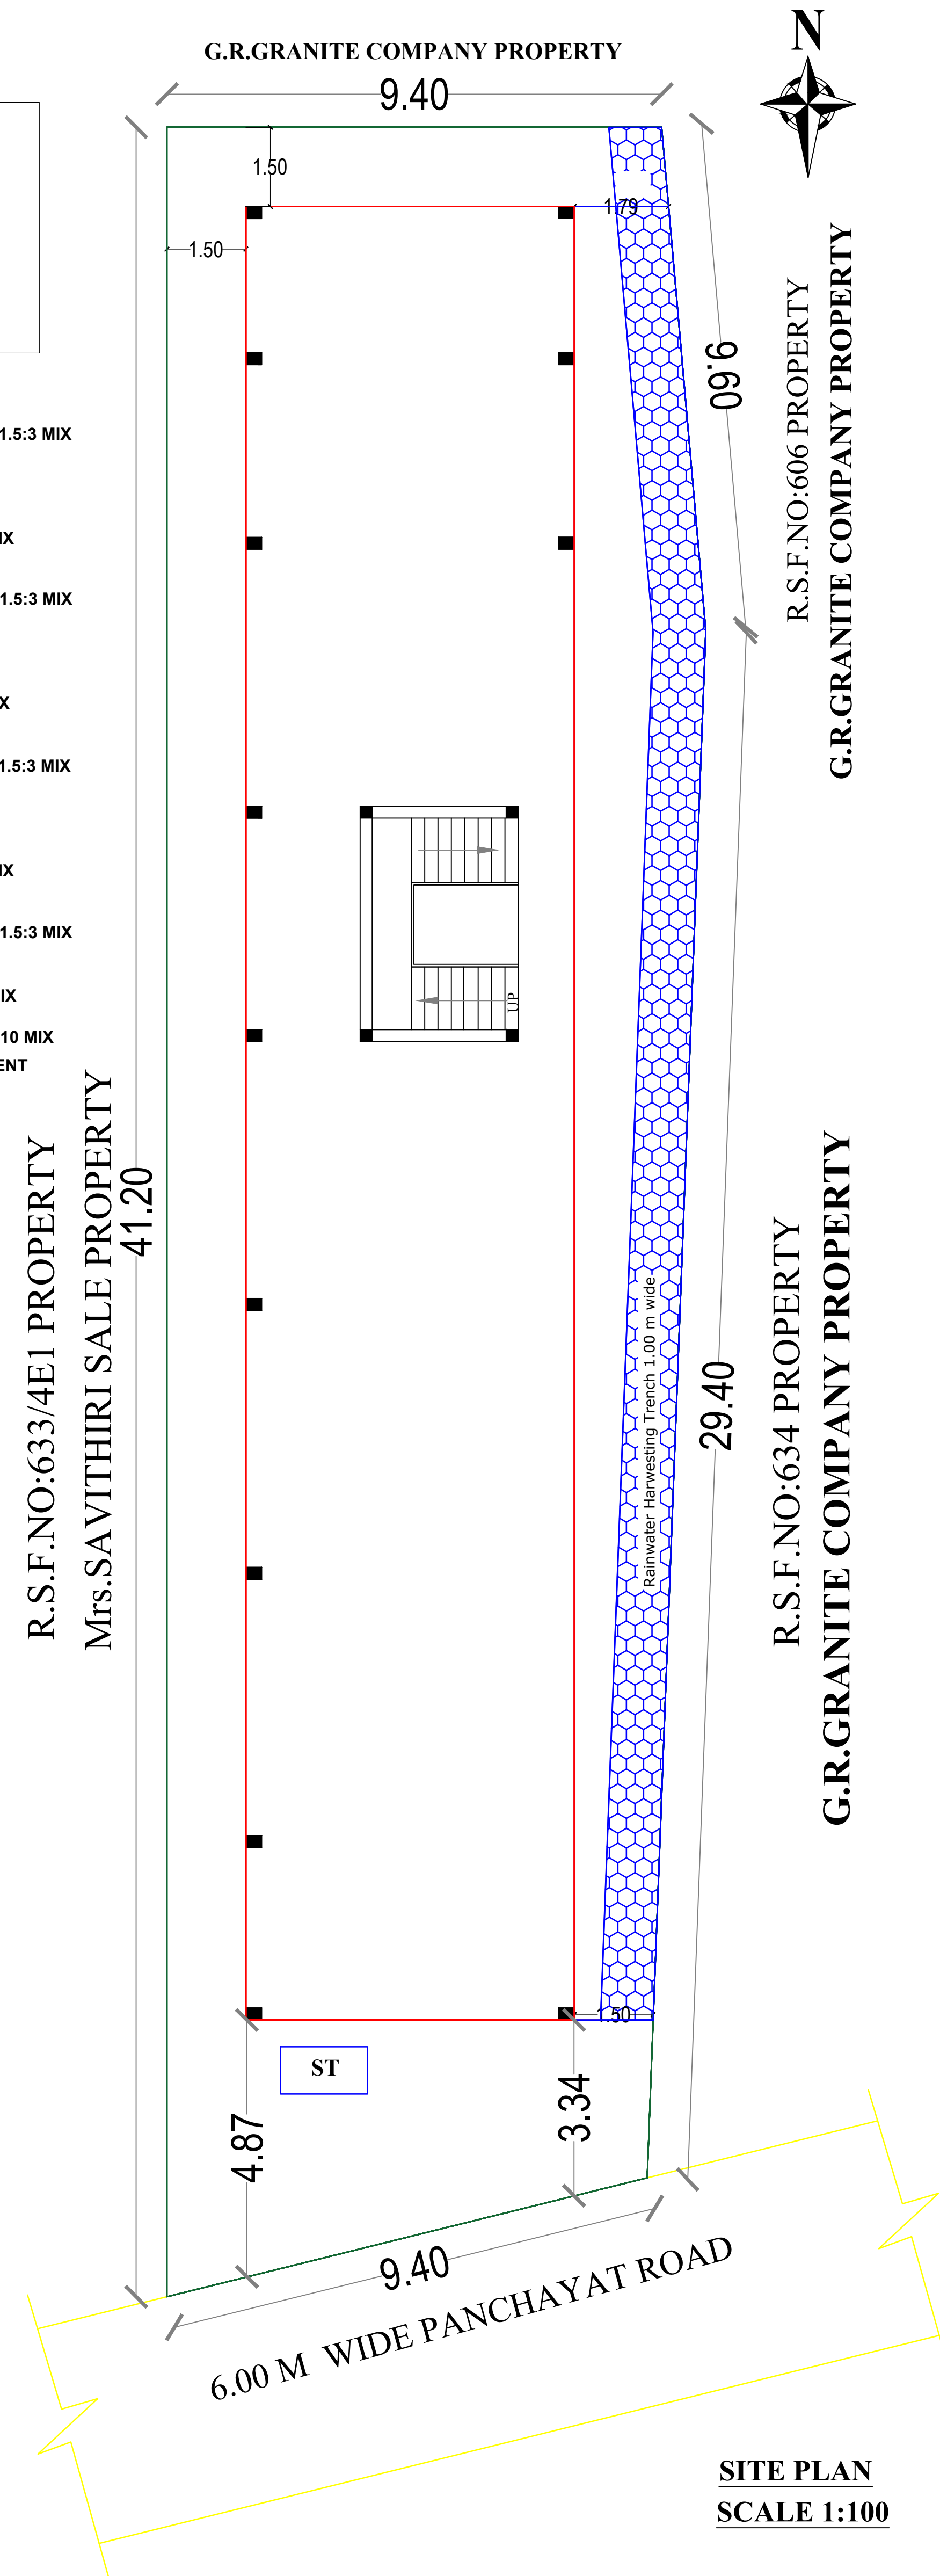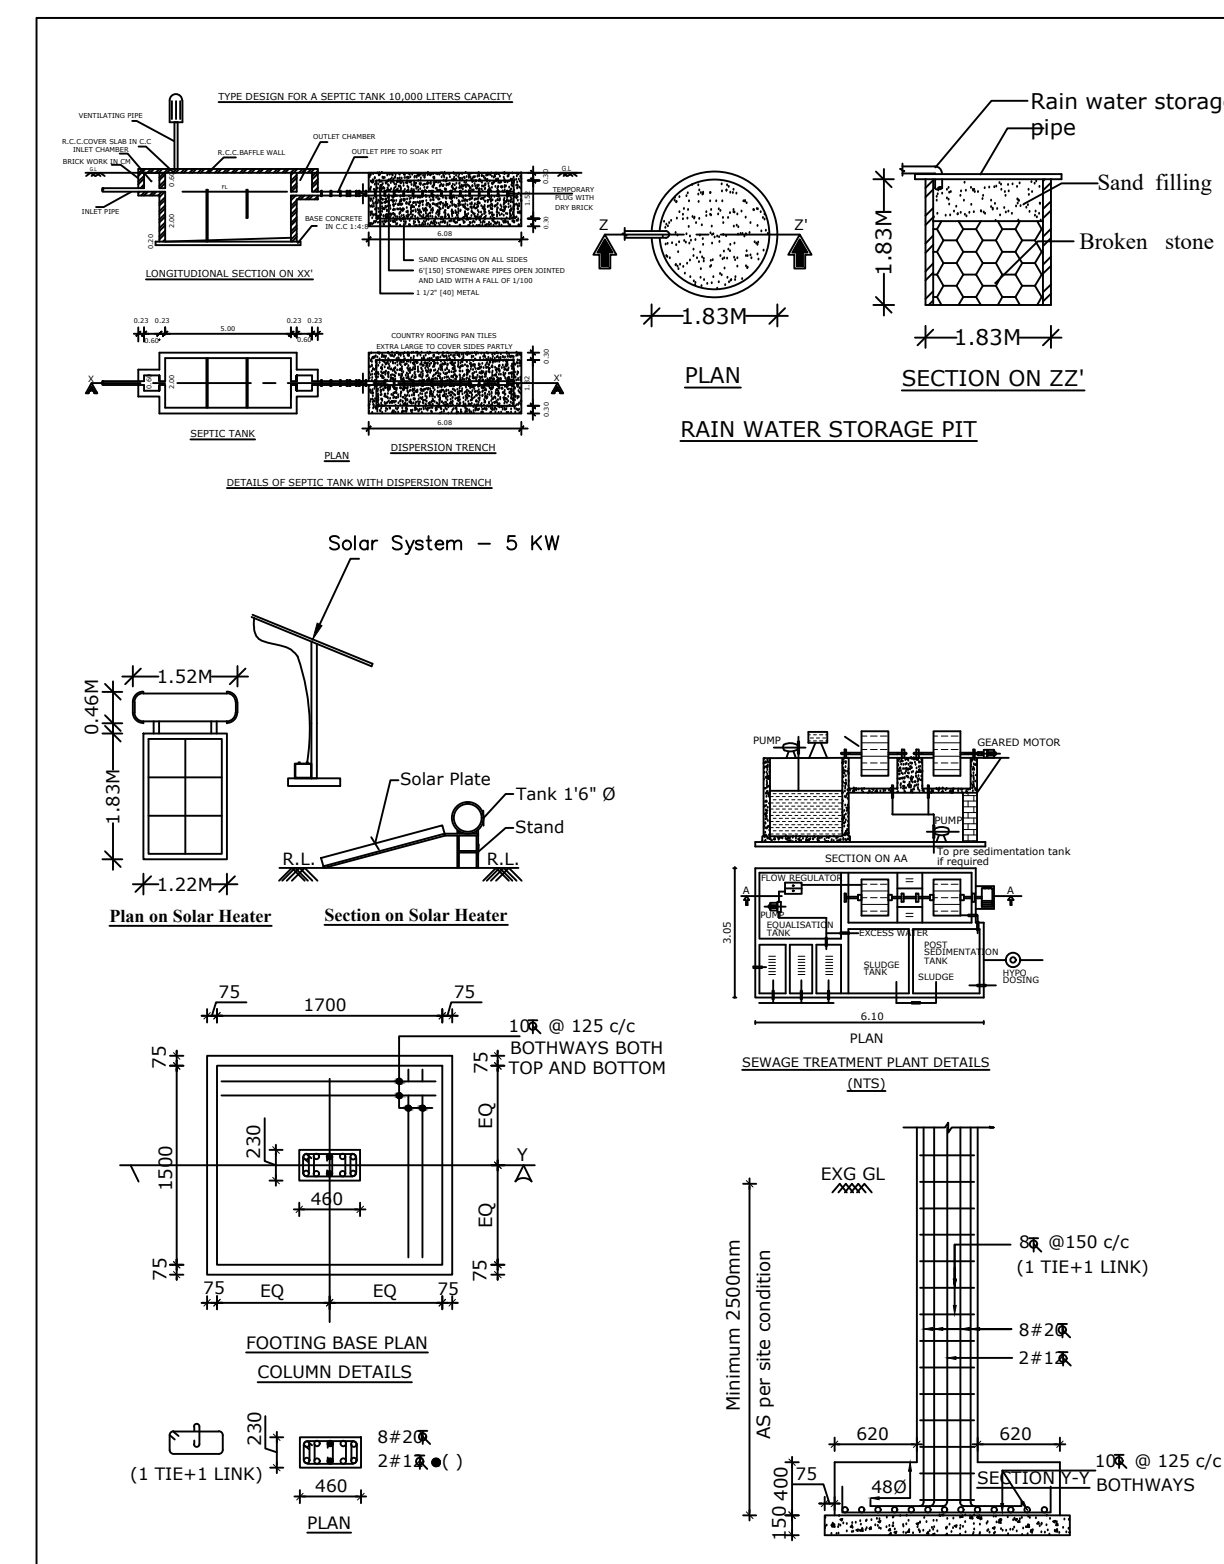

SITE PLAN
SCALE 1:100

OFFICE USE:

SHEET NO: 1 / 1

Online Application No.SWP/BPA/356961/2024

SWP/BUILDING APPROVAL NO.48/2024-2025 (23.01.2025)
Date - 23.01.2025 To 23.01.2030

AREA DETAILS	SQ.FT	SQ.MT
TOTAL LAND AREA	4036.50	375.00

EXISTING BUILDING APPROVAL AREA

PLINTH AREA OF THE GF RCC BUILDING	805.57	74.84
FLOORING AREA OF THE GF RCC BUILDING	678.45	63.03
AREA OF THE GF RCC PARKING & STAIRCASE	1917.50	178.14
PLINTH AREA OF THE FF RCC BUILDING	2262.05	210.15
FLOORING AREA OF THE FF RCC BUILDING	1915.56	177.96
AREA OF THE FF RCC PASSAGE & STAIRCASE	461.02	42.83
DEMOLISHED GF MANGALORE TILE BUILDING AREA	299.66	27.84
AREA OF THE OPEN SPACE	1313.42	122.02

REVISÉD BUILDING APPROVAL AREA

AREA OF THE SILT RCC PARKING & STAIRCASE	2318.14	215.36
PLINTH AREA OF THE FF RCC BUILDING	2318.14	215.36
FLOORING AREA OF THE FF RCC BUILDING	1582.63	147.16
PLINTH AREA OF THE SF RCC BUILDING	2318.14	215.36
FLOORING AREA OF THE SF RCC BUILDING	1582.63	147.16
PLINTH AREA OF THE TF RCC BUILDING	2318.14	215.36
FLOORING AREA OF THE TF RCC BUILDING	1582.63	147.16
AREA OF THE OPEN SPACE	1718.36	159.64

JOINERIES	FEET	METRE	COLOUR INDEX
MD MAINDOOR	3'6"x7'0"	1.06X2.13	TOTAL LAND - 
D & O DOOR & OPEN	3'0"x7'0"	0.91X2.13	
W1 WINDOW	4'0"x3'0"	1.22X0.91	BUILDING - 
W WINDOW	4'0"x4'0"	1.22X1.22	
W2 WINDOW	6'0"x4'0"	1.83X1.22	ROAD - 
D1 DOOR	2'6"x7'0"	0.75X2.13	
V VENTILATER	2'0"x1'6"	0.60X0.45	RWH & ST - 

APPLICANT

ENGINEER


E. S. GOPALAKRISHNAN, B.E., M.E., (Str),
AMIE, CE (I), FIV, MISTE.,
REGISTERED ENGINEER (RE)
REG. No. 01/2024/RE.Gr.I/EDTCP
GK PLANNERS
237-6, Sivam Nagar, Near Mallappa Theatre,
Perundurai, Erode 638 052.

Mrs.J.SANTHIYA,
AADHAR NO: 2763 7980 3811

gk planners,pri
97509-66826