



PLAN SHOWING THE PROPOSED CONSTRUCTION OF R.C.C ROOF GROUND & FIRST FLOOR BUILDING FOR RESIDENTIAL PURPOSE

IN R.S.F.NO :- 515/8, 514/3 , NEW SUB DIVISION NO:- 515/8A2 , 515/8A3, 514/3B, PATTa NO:- 2116, 2117, 2118, WARD NO:- 11, AT KAMARAJAR STREET, AMMAPETTAI, AMMAPETTAI TOWN PANCHAYAT, ANTHIYUR TALUK, ERODE DISTRICT.





APPLICANT: Mr. L. KANAGARAJ,
S/O. LAKSHMANAN.

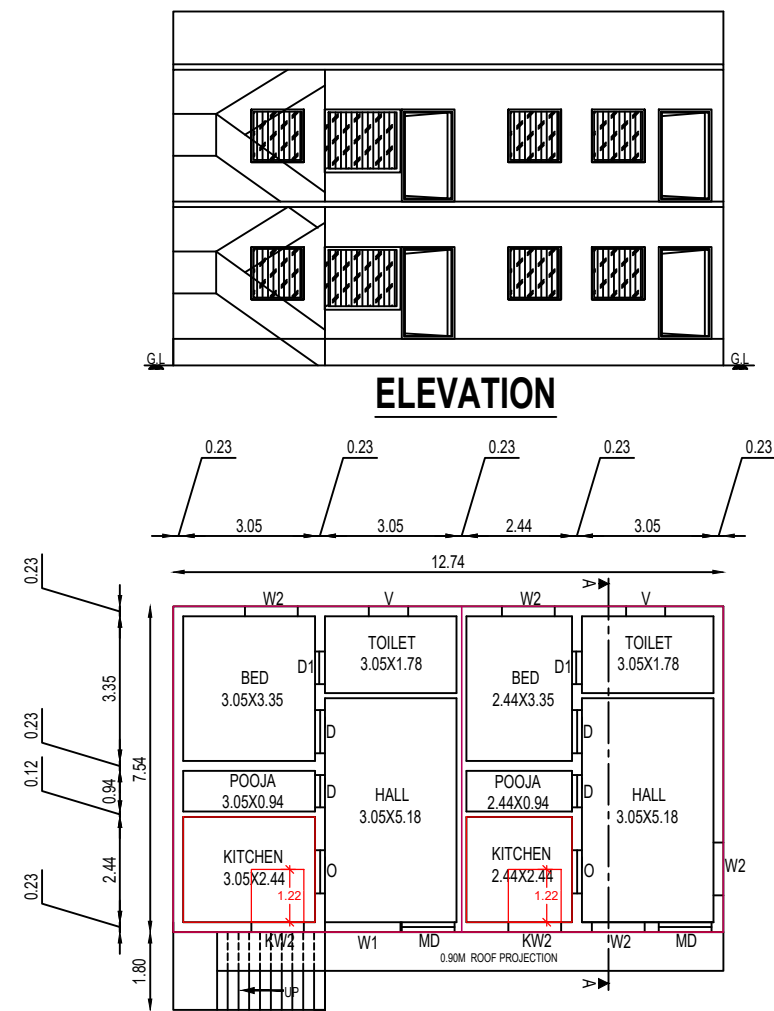


FIRST FLOOR PLAN
(Scale : 1:100)

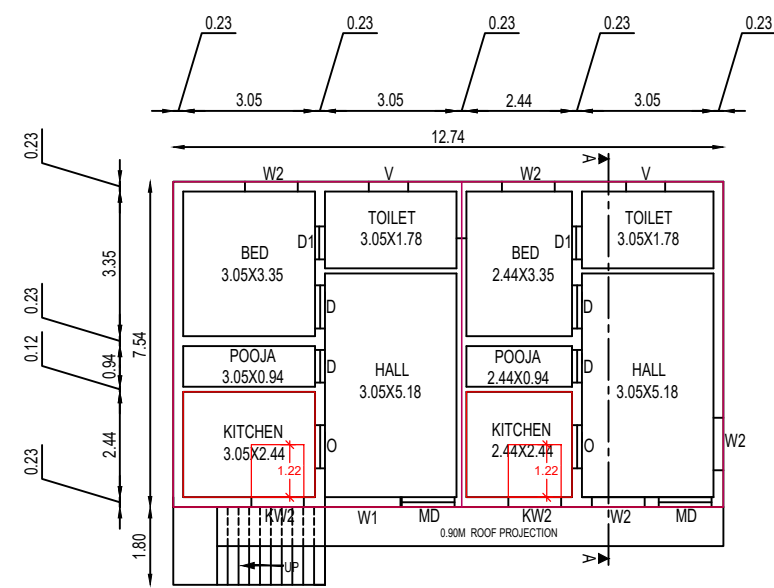

GROUND FLOOR PLAN
(Scale : 1:100)

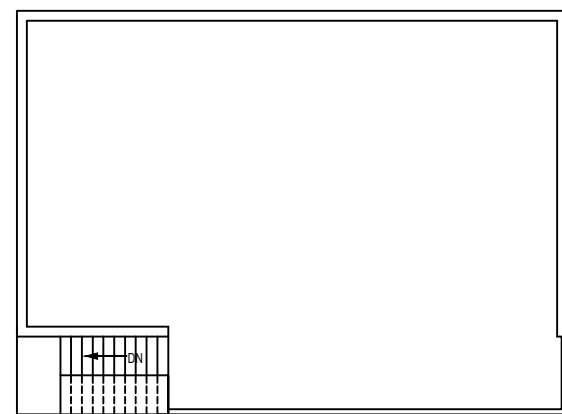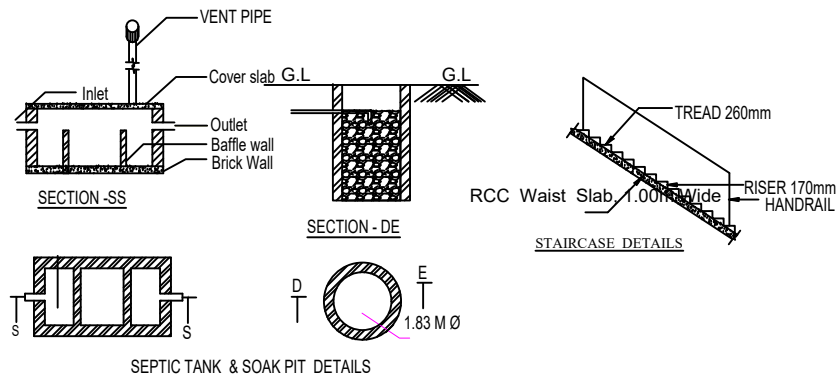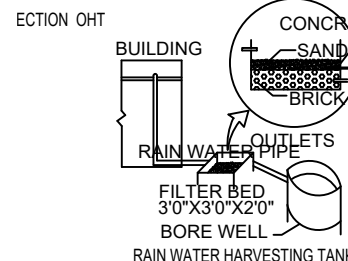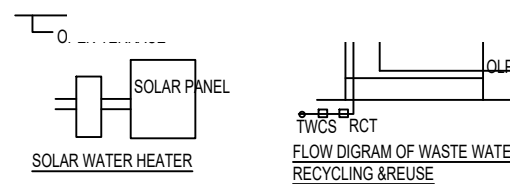

TERRACE FLOOR PLAN

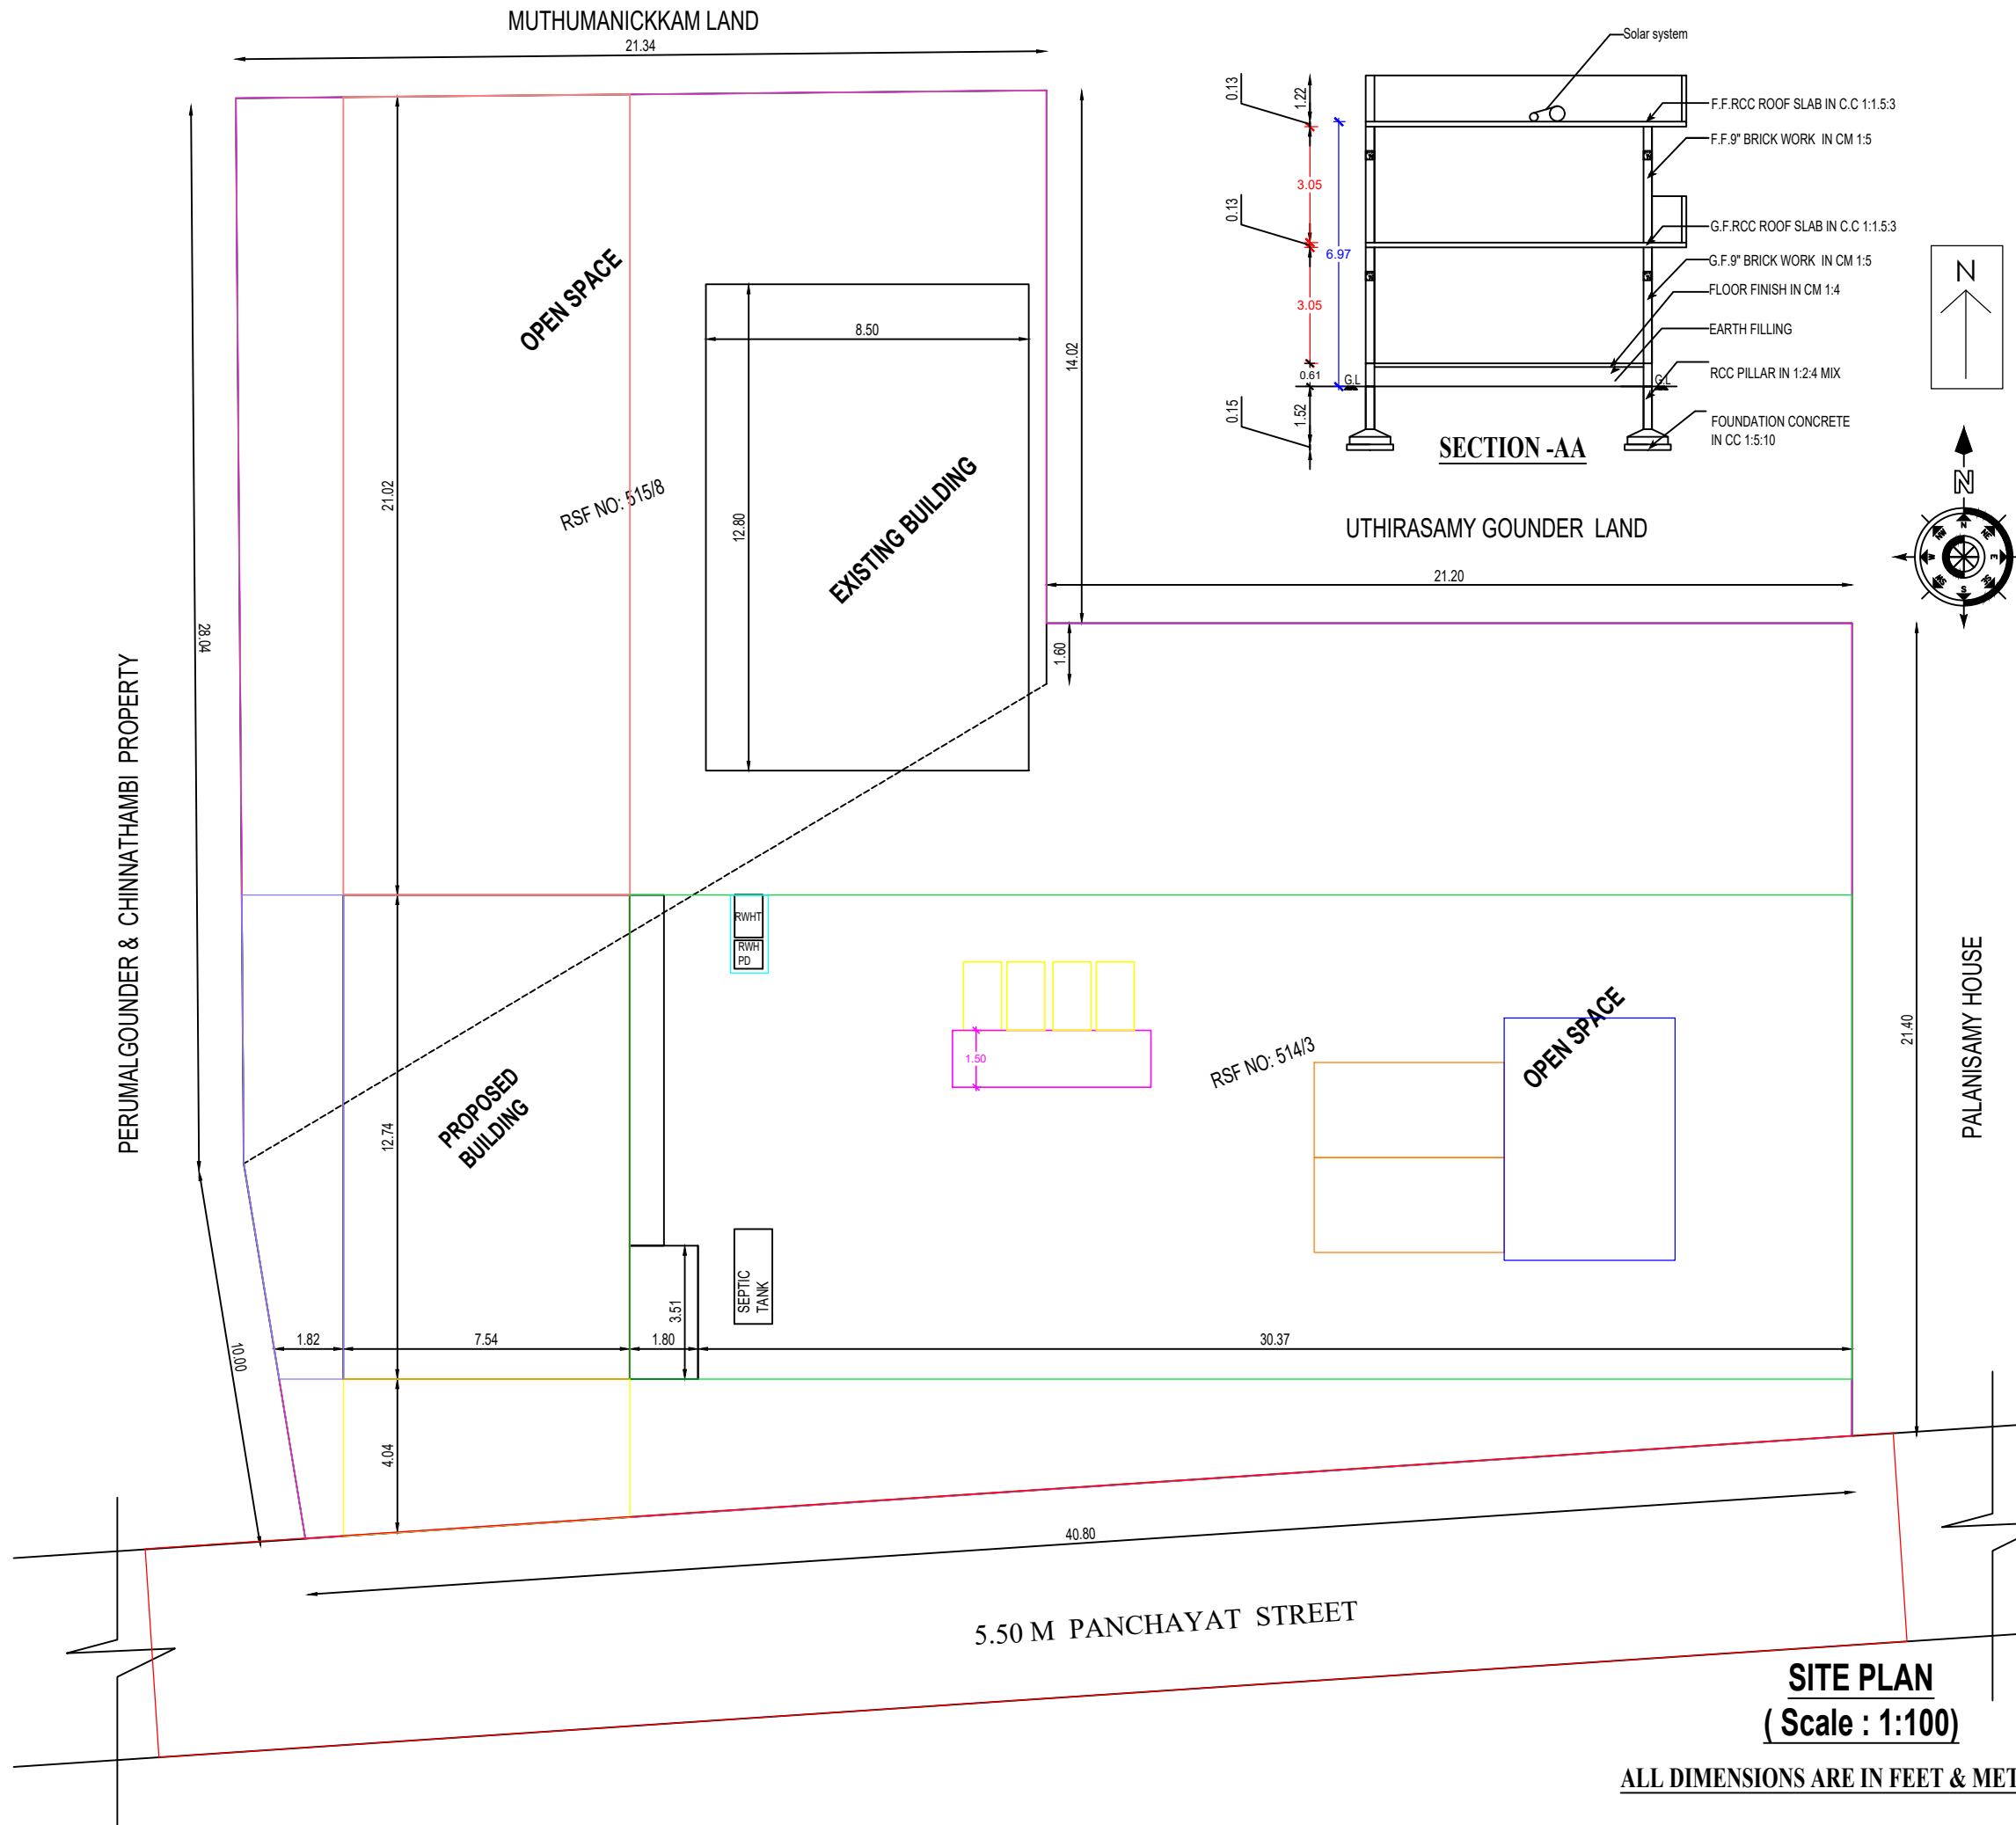

SITE PLAN
(Scale : 1:100)

ALL DIMENSIONS ARE IN FEET & METRE

PLAN INFO
PLOT_AREA_M2=813.25
AS_AT_SITE=1254.24
FMB_OR_PLR=813.25
AS_PER_DOCUMENT=813.25
CRZ=NO
SECURITY_ZONE=NO
ACCESS_WIDTH_M=40.80
ROAD_WIDTH=10.00
ROAD_LENGTH=250.00
AVG_PLOT_DEPTH=21.40
AVG_PLOT_WIDTH=40.80
LAND_USE_ZONE=RESIDENTIAL
PLOT_NO=0
SURVEY_NO=515/8A2, 515/8A3 & 514/3B
PATTa_NO=2116,2117&2118
DISTRICT=ERODE
TALUK=ANTHIYUR
RWH_DECLARED=YES
AREA_TYPE=OTHERS
BUILDING_NEAR_TO_RIVER=NO
BUILDING_NEAR_MONUMENT=NO
BUILDING_NEAR_GOVt_BLDG=NO
PROVISION_FOR_GREEN_BUILDINGS_AND_SUSTAINABILITY=YES
FIRE_PROTECTION_AND_FIRE_SAFETY_REQUIREMENTS=YES
NOC_FOR_CONSTRUCTION_NEAR_MONUMENT=NO
JURISDICTION_TYPE=PANCHAYAT
OSR_APPLICABLE=NO
OSR_SURR_BUYBACK_RETAIN=RETAIN
IS_APPROVED_LAYOUT=NO
ORGANIZATION_TYPE=PRIVATE
PREMIUM_FSI_REQUIRED=NO
IS_SWIMMING_POOL_EXISTS=NO
IF_HERITAGE_TOWN_LESS THAN_1KM_RADIUS=NO

AREA DETAILS	SQ.FT	SQ.MT
APPLICANT SITE AREA AS ON DOCUMENT	8754.00	813.25
APPLICANT SITE AREA AS ON FMB PATTa	8754.00	813.25
APPLICANT SITE AREA AS ON SUPERIMPOSED PLOT BOUNDARY	8754.00	813.25
PLINTH AREA OF PROPOSED RCC ROOF BUILDING IN G.F.	1033.61	96.06
PLINTH AREA OF PROPOSED RCC ROOF BUILDING IN F.F.	1033.61	96.06
PLINTH AREA OF EXISTING RCC ROOF BUILDING IN G.F.	1170.69	108.80
TOTAL CARPET AREA IN G.F.	854.34	79.40
TOTAL CARPET AREA IN F.F.	854.34	79.40
OPEN SPACE AREA	6549.70	608.39

PRO. SEPTIC TANK & SOAK PIT - EACH	1 NO
PRO. STAIR CASE	1 NO
PRO. RAIN WATER HARVESTING SUMP	1 NO

PLOT COVERAGE	=	$\frac{96.06}{813.25}$	X 100	= 11.81%
F.S.I	=	$\frac{192.12}{813.25}$		= 0.24

JOINERY DETAILS	FEET	METRE	JOINERY DETAILS	FEET	METRE
MD - MAIN DOOR	4'0" X 7'0"	1.22 X 2.13	W1 - WINDOW	5'9" X 4'0"	1.75 X 1.22
D - DOOR	3'0" X 7'0"	0.91 X 2.13	W2 - WINDOW	4'0" X 4'0"	1.22 X 1.22
O - OPEN	3'0" X 7'0"	0.91 X 2.13	W & KW2 - WINDOW	4'0" X 4'0"	1.22 X 1.22
D1 - DOOR	2'6" X 7'0"	0.76 X 2.13	V1 - VENTILATOR	3'0" X 3'0"	0.91 X 0.91

INDEX:	SITE BOUNDARY	-	==
	PROPOSED BUILDING	-	==
	EXISTING ROAD	-	==

Er. T. Senthilvel B.C.E.,
Consulting civil Engineer
Ammappettai.
Cell: 98424 - 29495
63818 - 52711

CHERAN ENGINEERS,
36-METTUR MAIN RAOD,
AMMAPETTAI, ANTHIYUR TK,
Mail Id: cheranengineers@gmail.com

APPLICANT

ENGINEER