
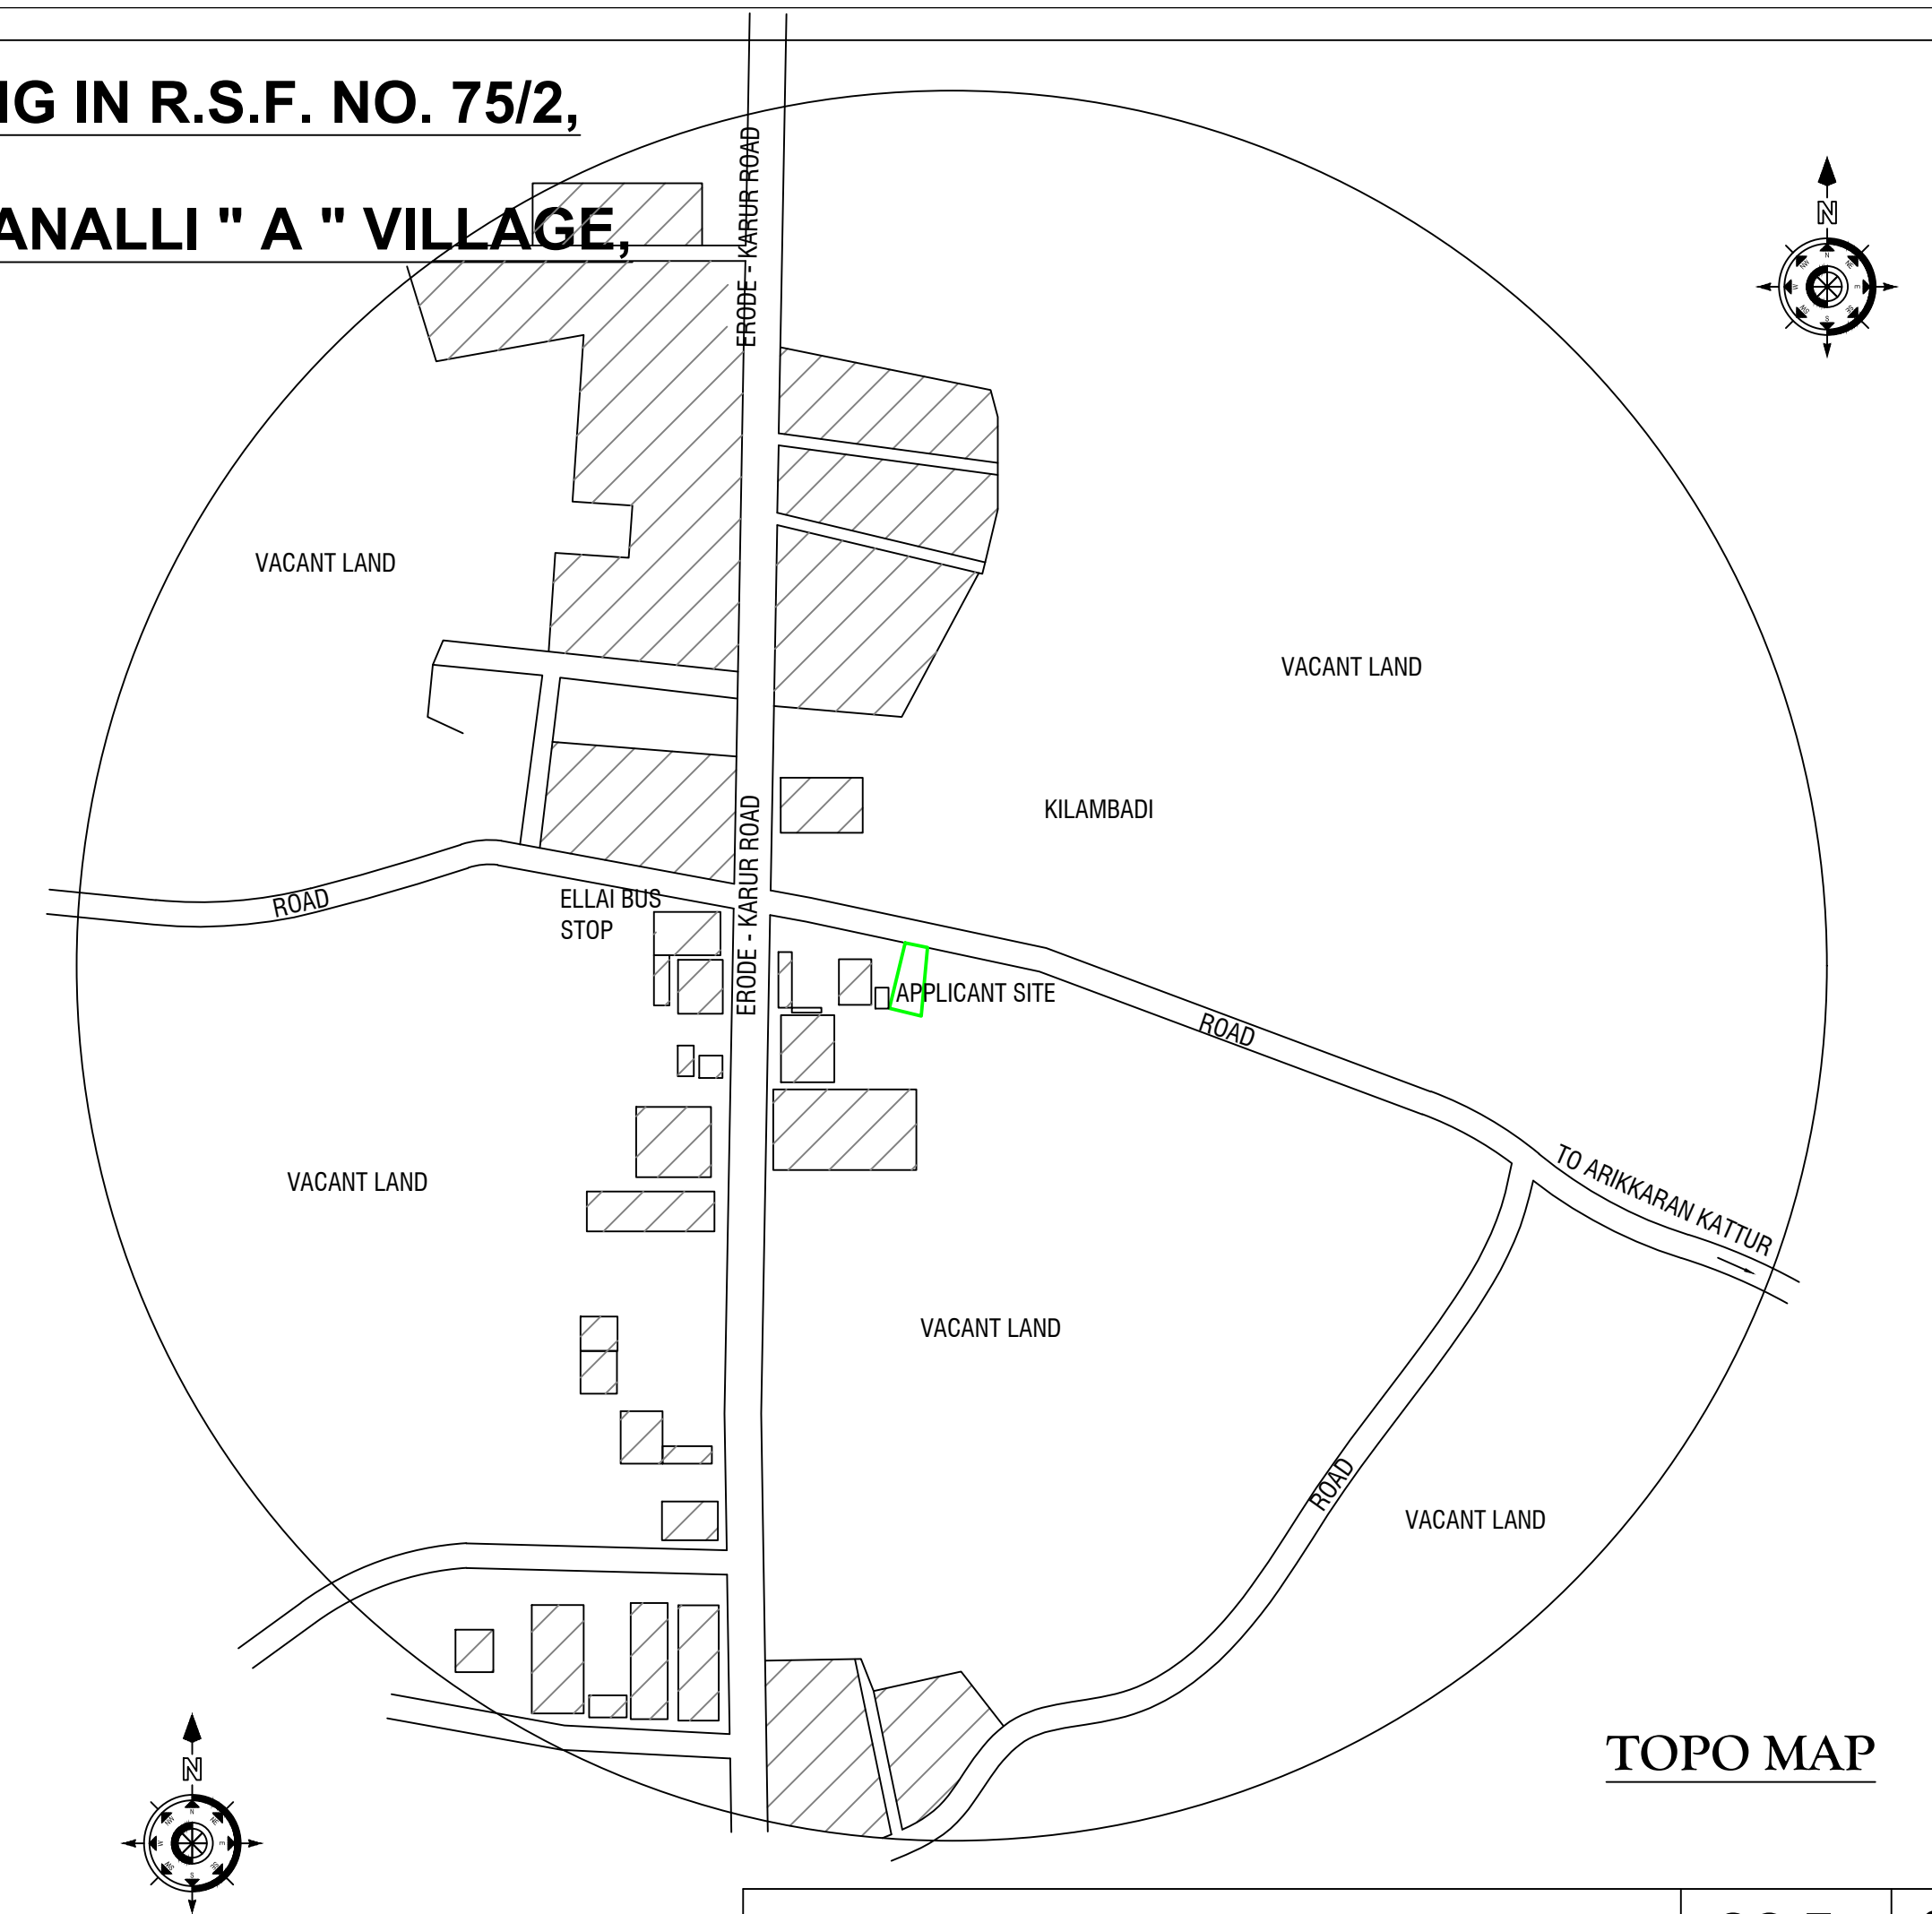
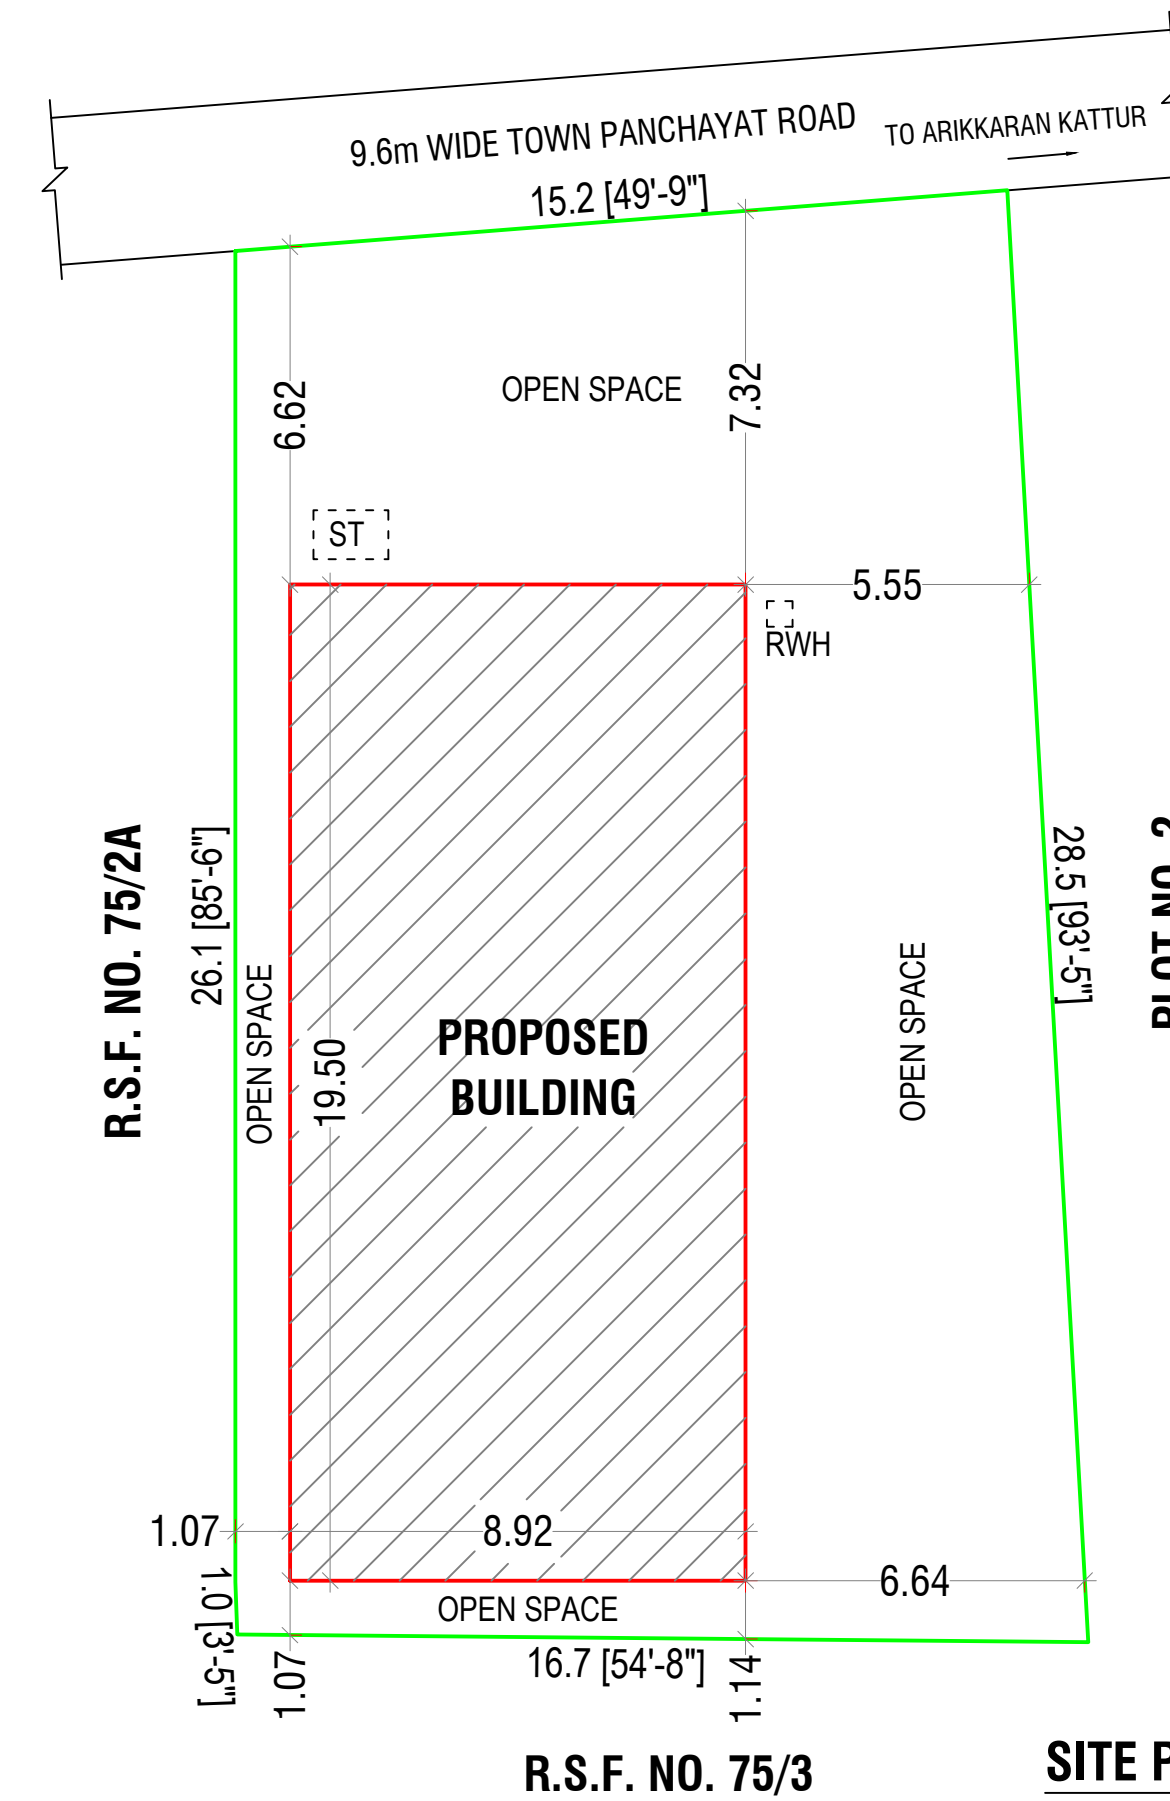


APPLICANT:
Mr. S.KOWSIGA,
W/o. R.SIVAKUMAR.

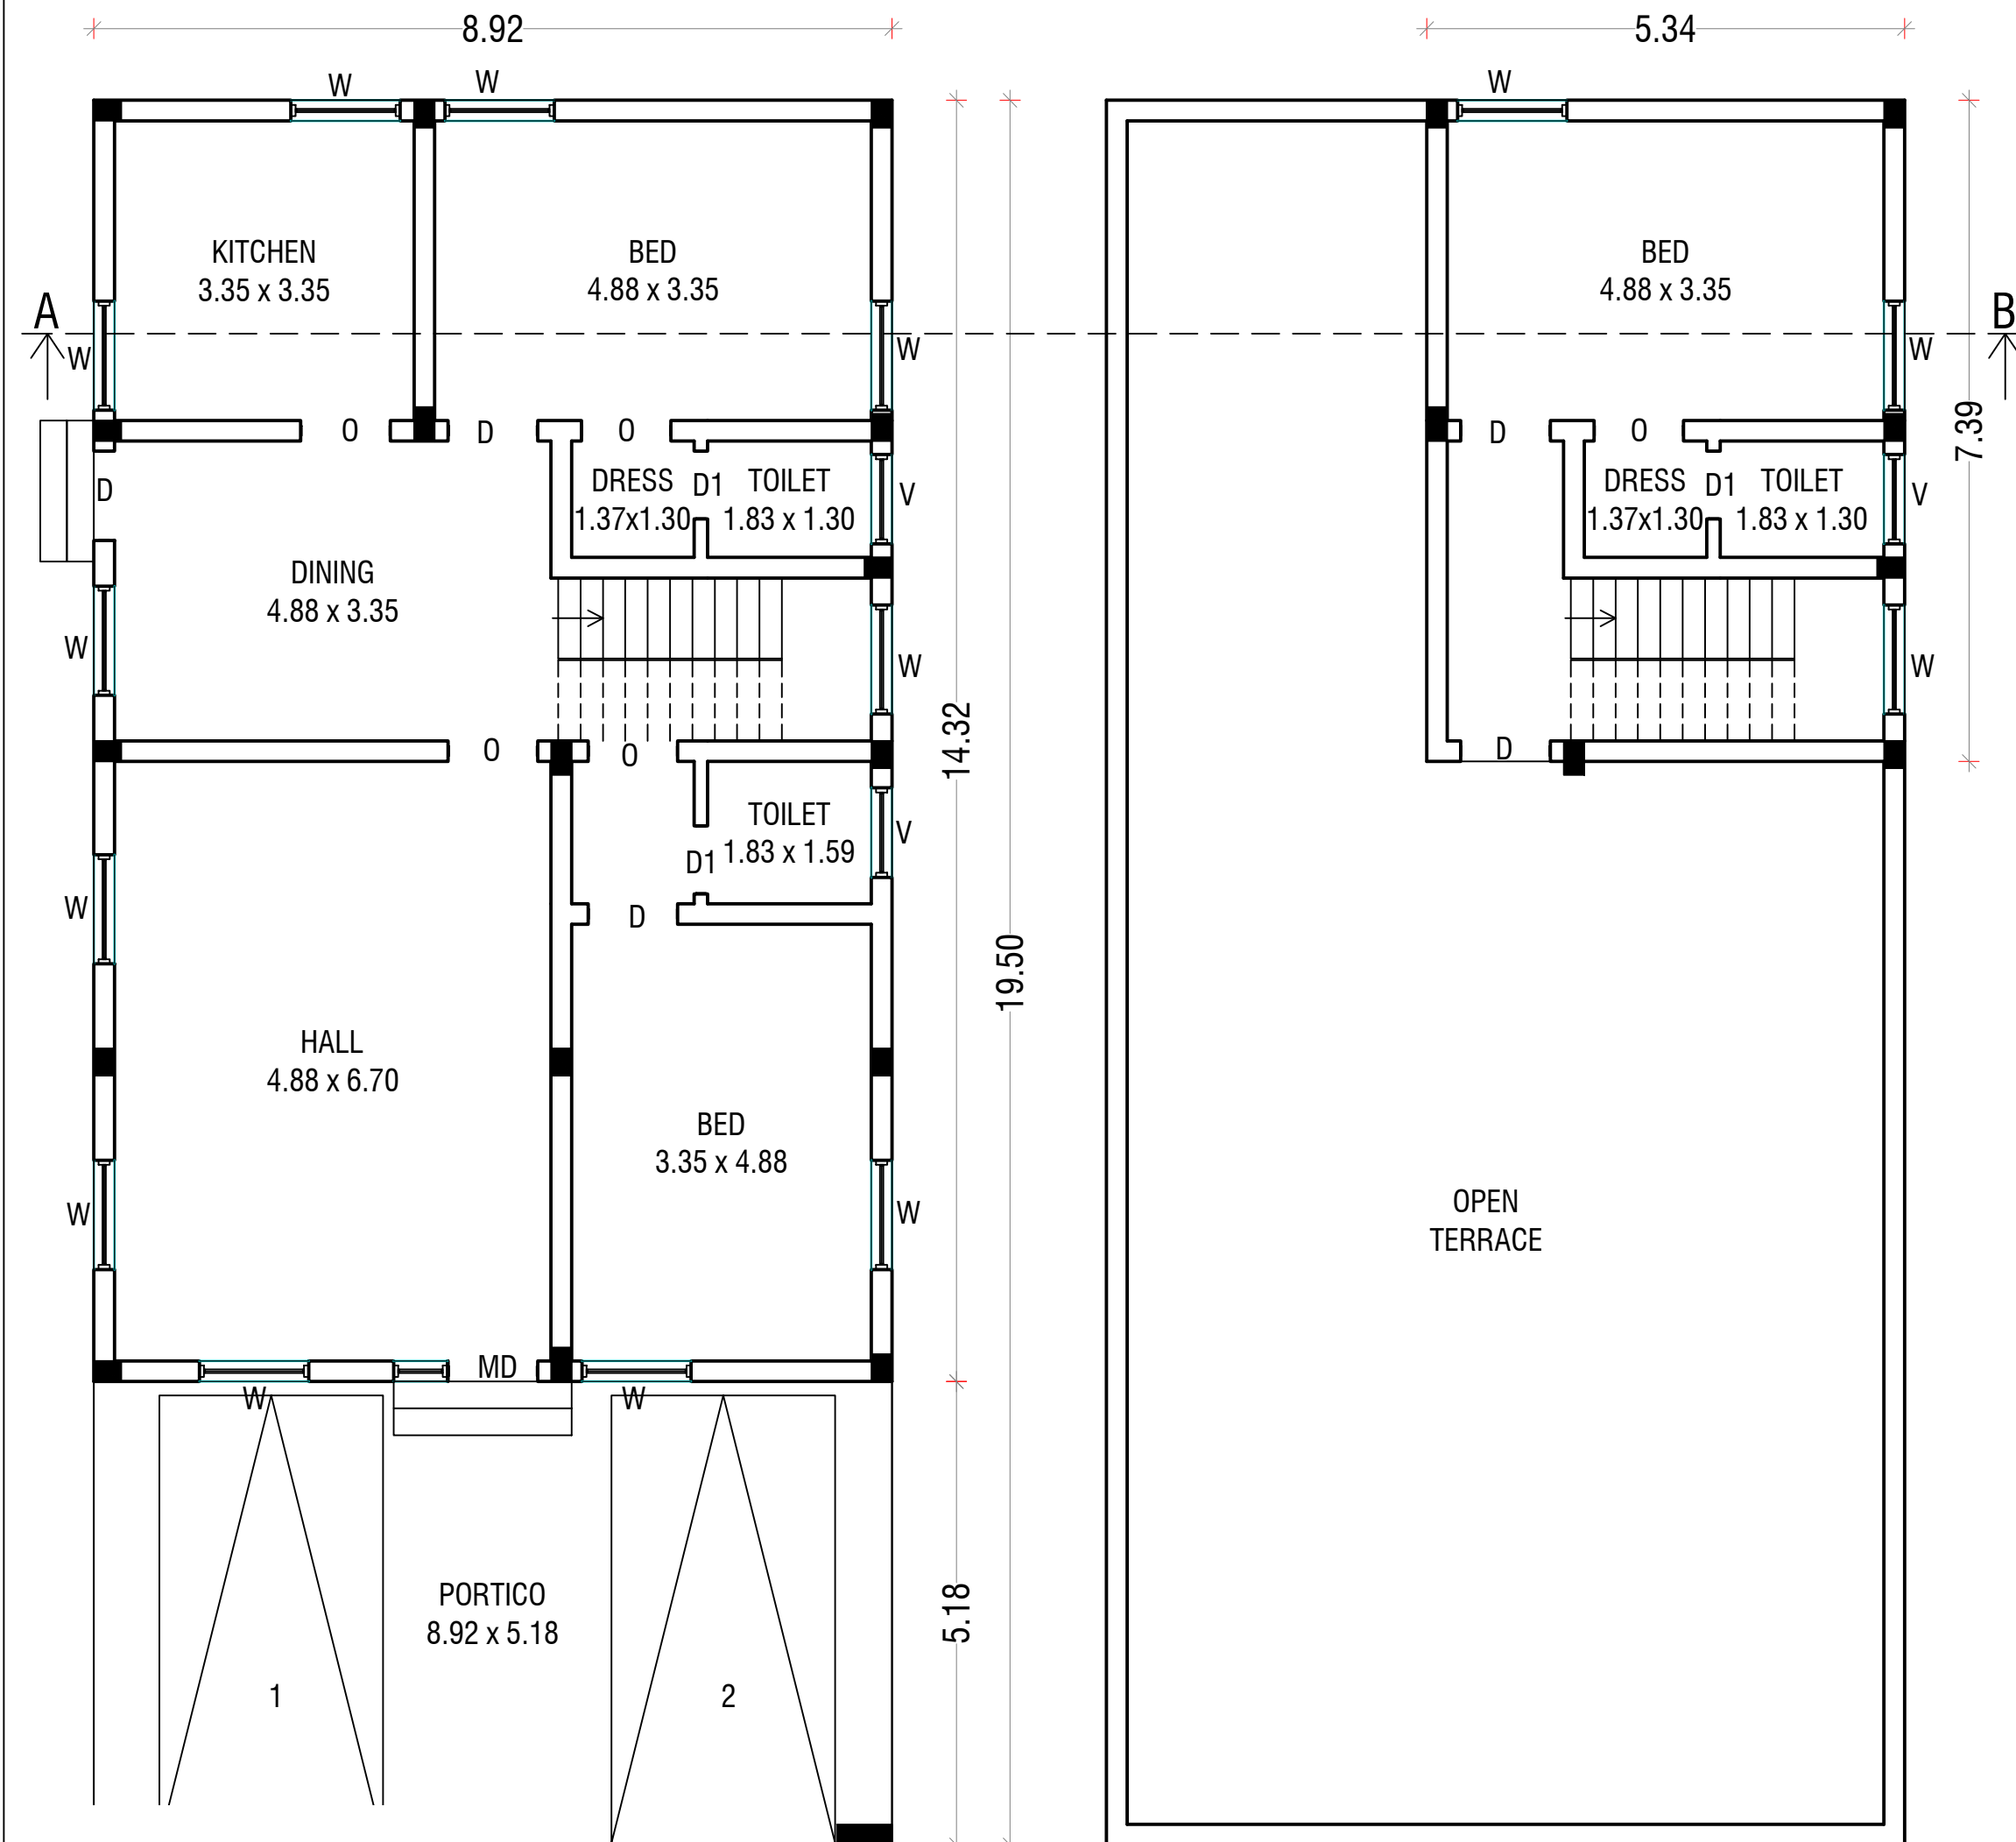

AREA DETAILS	SQ.Ft.	SQ.M.
AREA OF THE APPLICANT SITE	4798.75	445.80
PLINTH AREA OF THE PRO. R.C.C. ROOF BUILDING IN G.F.,	1872.27	173.94
PLINTH AREA OF THE PRO. R.C.C. ROOF BUILDING IN F.F.,	424.74	39.46
AREA OF THE OPEN SPACE	2926.48	271.86
SEPTIC TANK WITH SOAKPIT	1 No	
RAINWATER HARVESTING SYSTEM	1 No	
BORE WELL	1 No	





JOINERY DETAILS		FEET	METRE
MD	MAIN DOOR	5'6" X 7'0"	1.68 X 2.13
D	DOOR	3'0" X 7'0"	0.91 X 2.13
D1	DOOR	2'6" X 7'0"	0.76 X 2.13
O	OPEN	3'3" X 7'0"	1.00 X 2.13
W	WINDOW	4'0" X 5'0"	1.22 X 1.52
V	VENTILATOR	2'6" X 2'0"	0.76 X 0.60

SITE BOUNDARY - PROPOSED BUILDING -	<u>SCALE 1:100</u> <u>ALL DIMENSIONS ARE IN "METRE & FEET"</u>
---	--

APPLICANT	ENGINEER
	 Er. V.N. KARTHIKEYAN, D.C.E., Registered Engineer Grade III, 02/2019/RE-GR-III/ELPA on 3-6-19 8/1, NGGO Colony Main Street, Erode - 638 009.



FIRST FLOOR PLAN

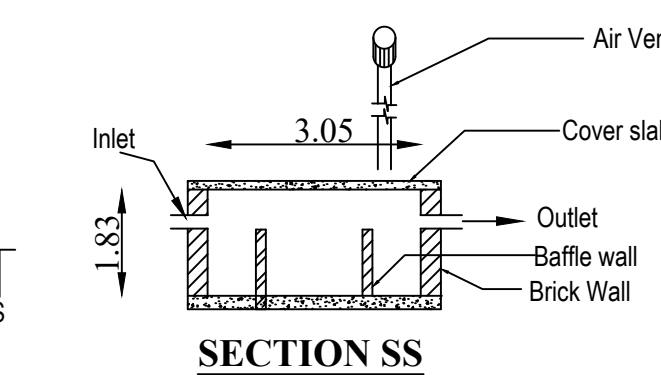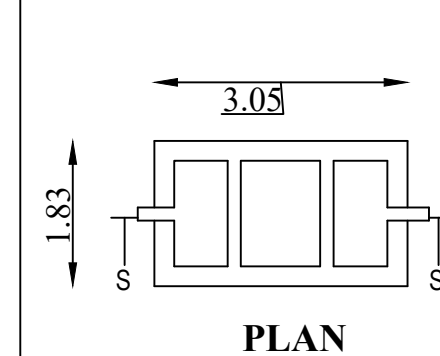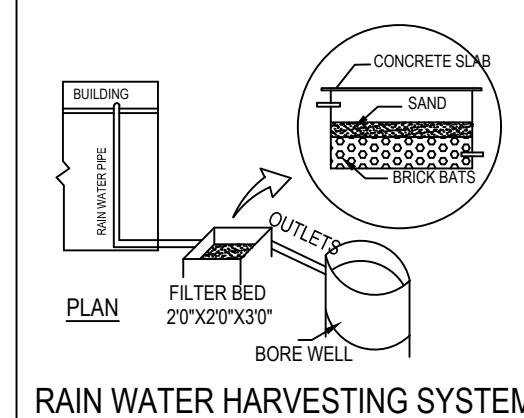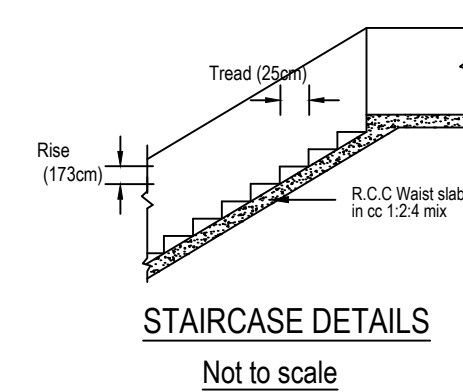

SEPTIC TANK DETAILS