


PLAN SHOWING THE PROPOSED CONSTRUCTION OF RCC ROOF GROUND AND FIRST FLOOR COMMERCIAL BUILDING IN RS NO 76/2A[OLD] , 76/4[NEW] 79/2B[OLD], 76/10 (NEW) ,76/10A[NEW] ,PATTA NO :1732, SALEM MAIN ROAD,PERIYAMAMPATTU VILLAGE, THIYAGADURGAM TOWN PANCHAYAT LIMIT,KALLAKURICHI DIST


APPLICANT :- Mr.R.SELVAM. S/O RAJAMANI CHETTIYAR.

ALL DIMENSIONS ARE IN METRE.


SCALE:1CM=1M

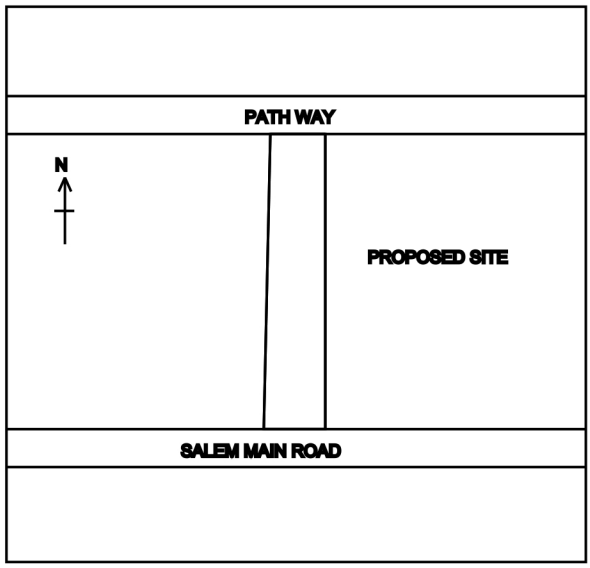



KEY PLAN

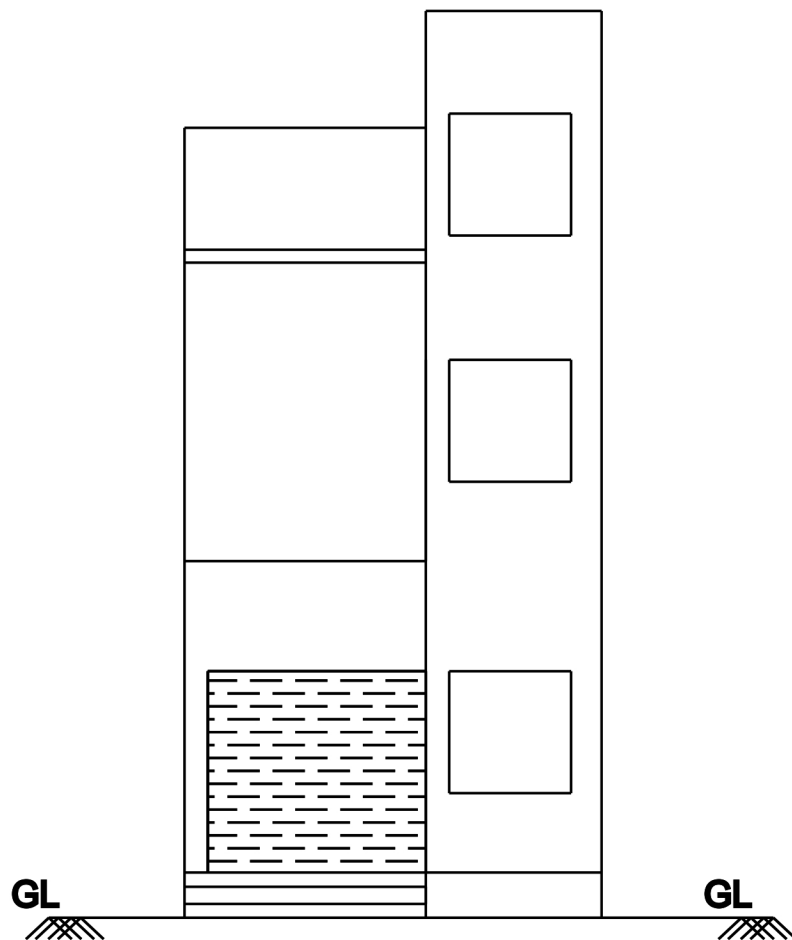



ELEVATION

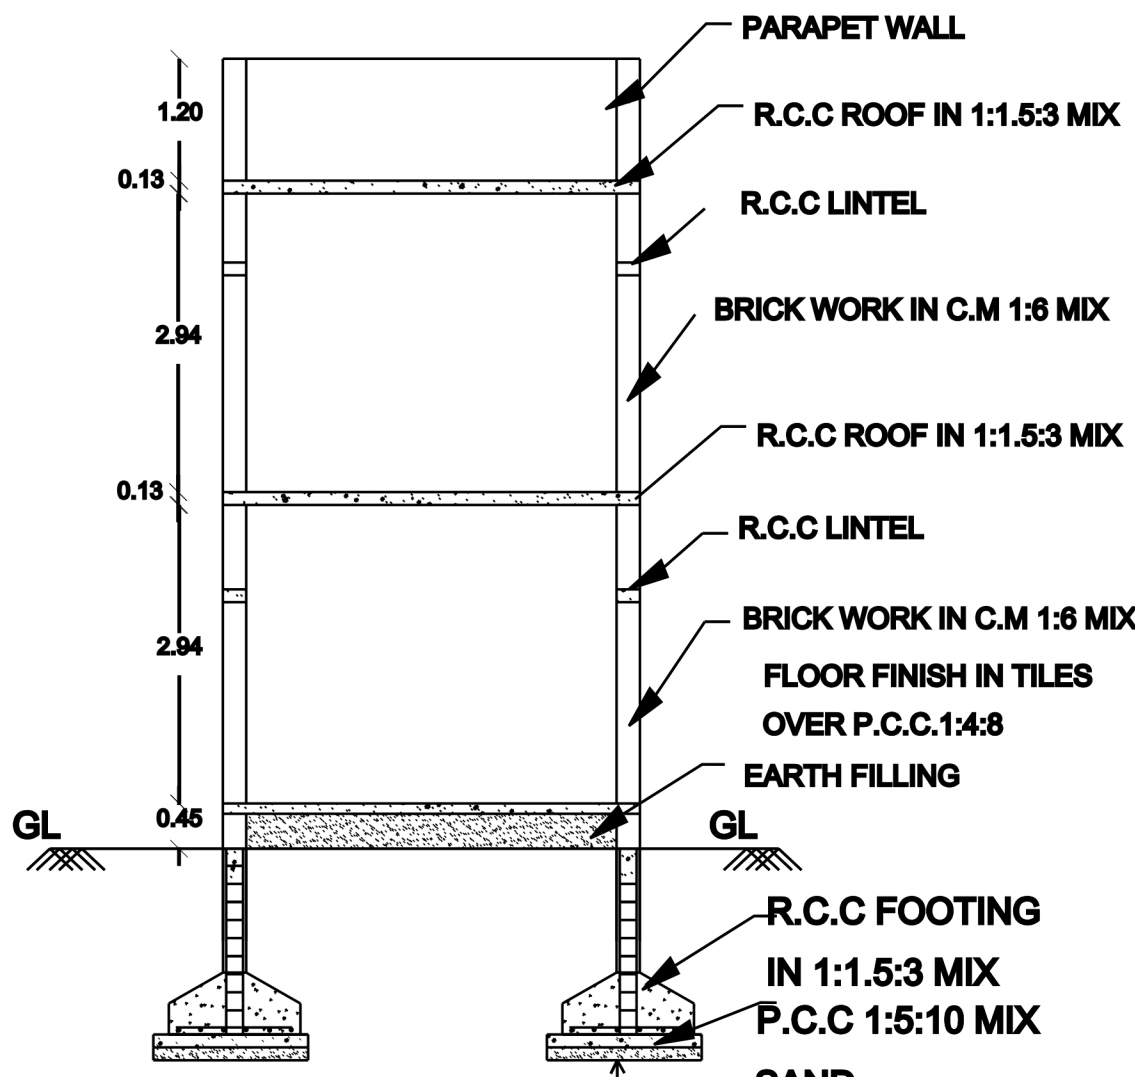


SECTION (A-A)

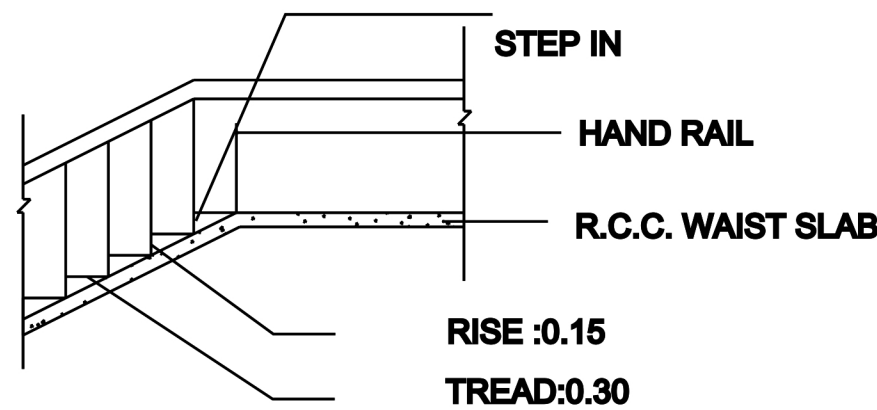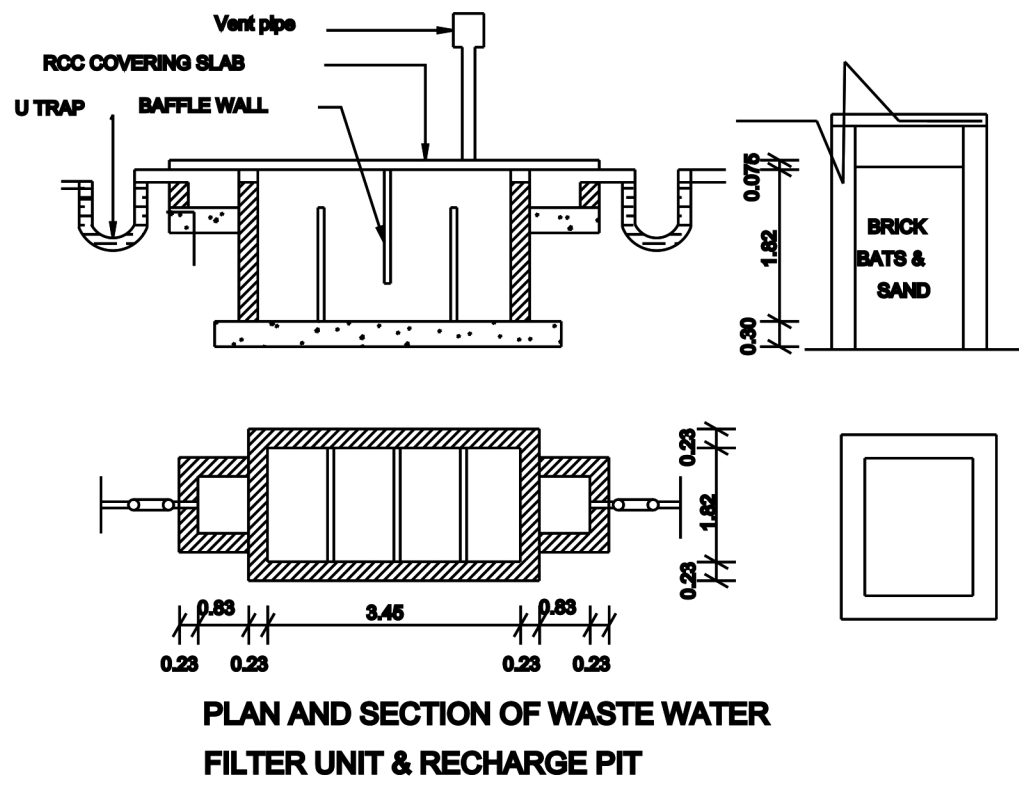

STAIR CASE DETAILS

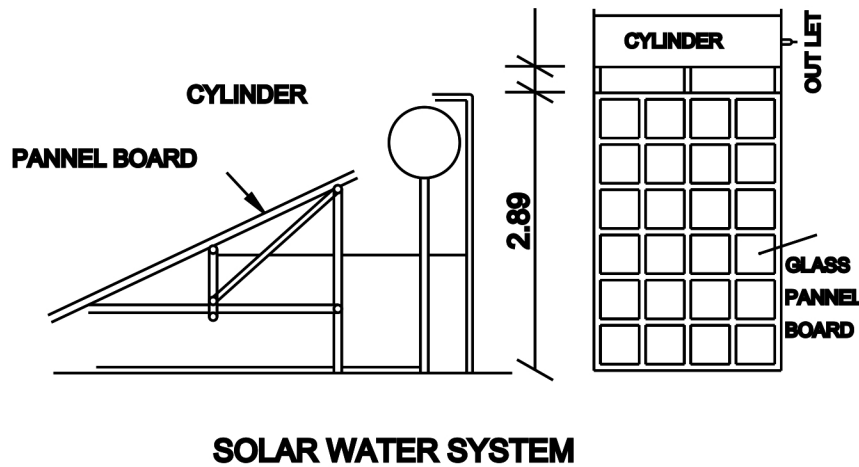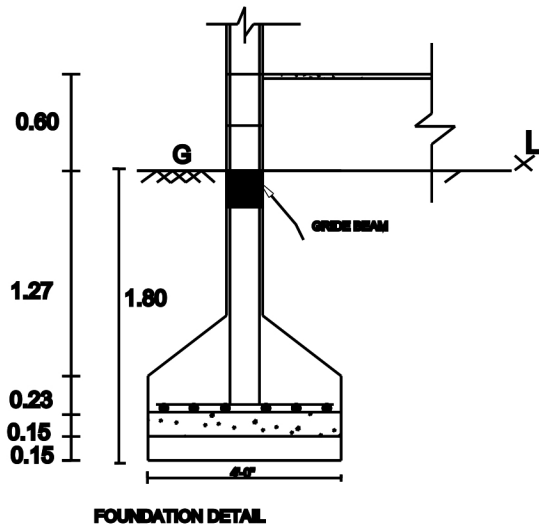

SOLAR WATER SYSTEM

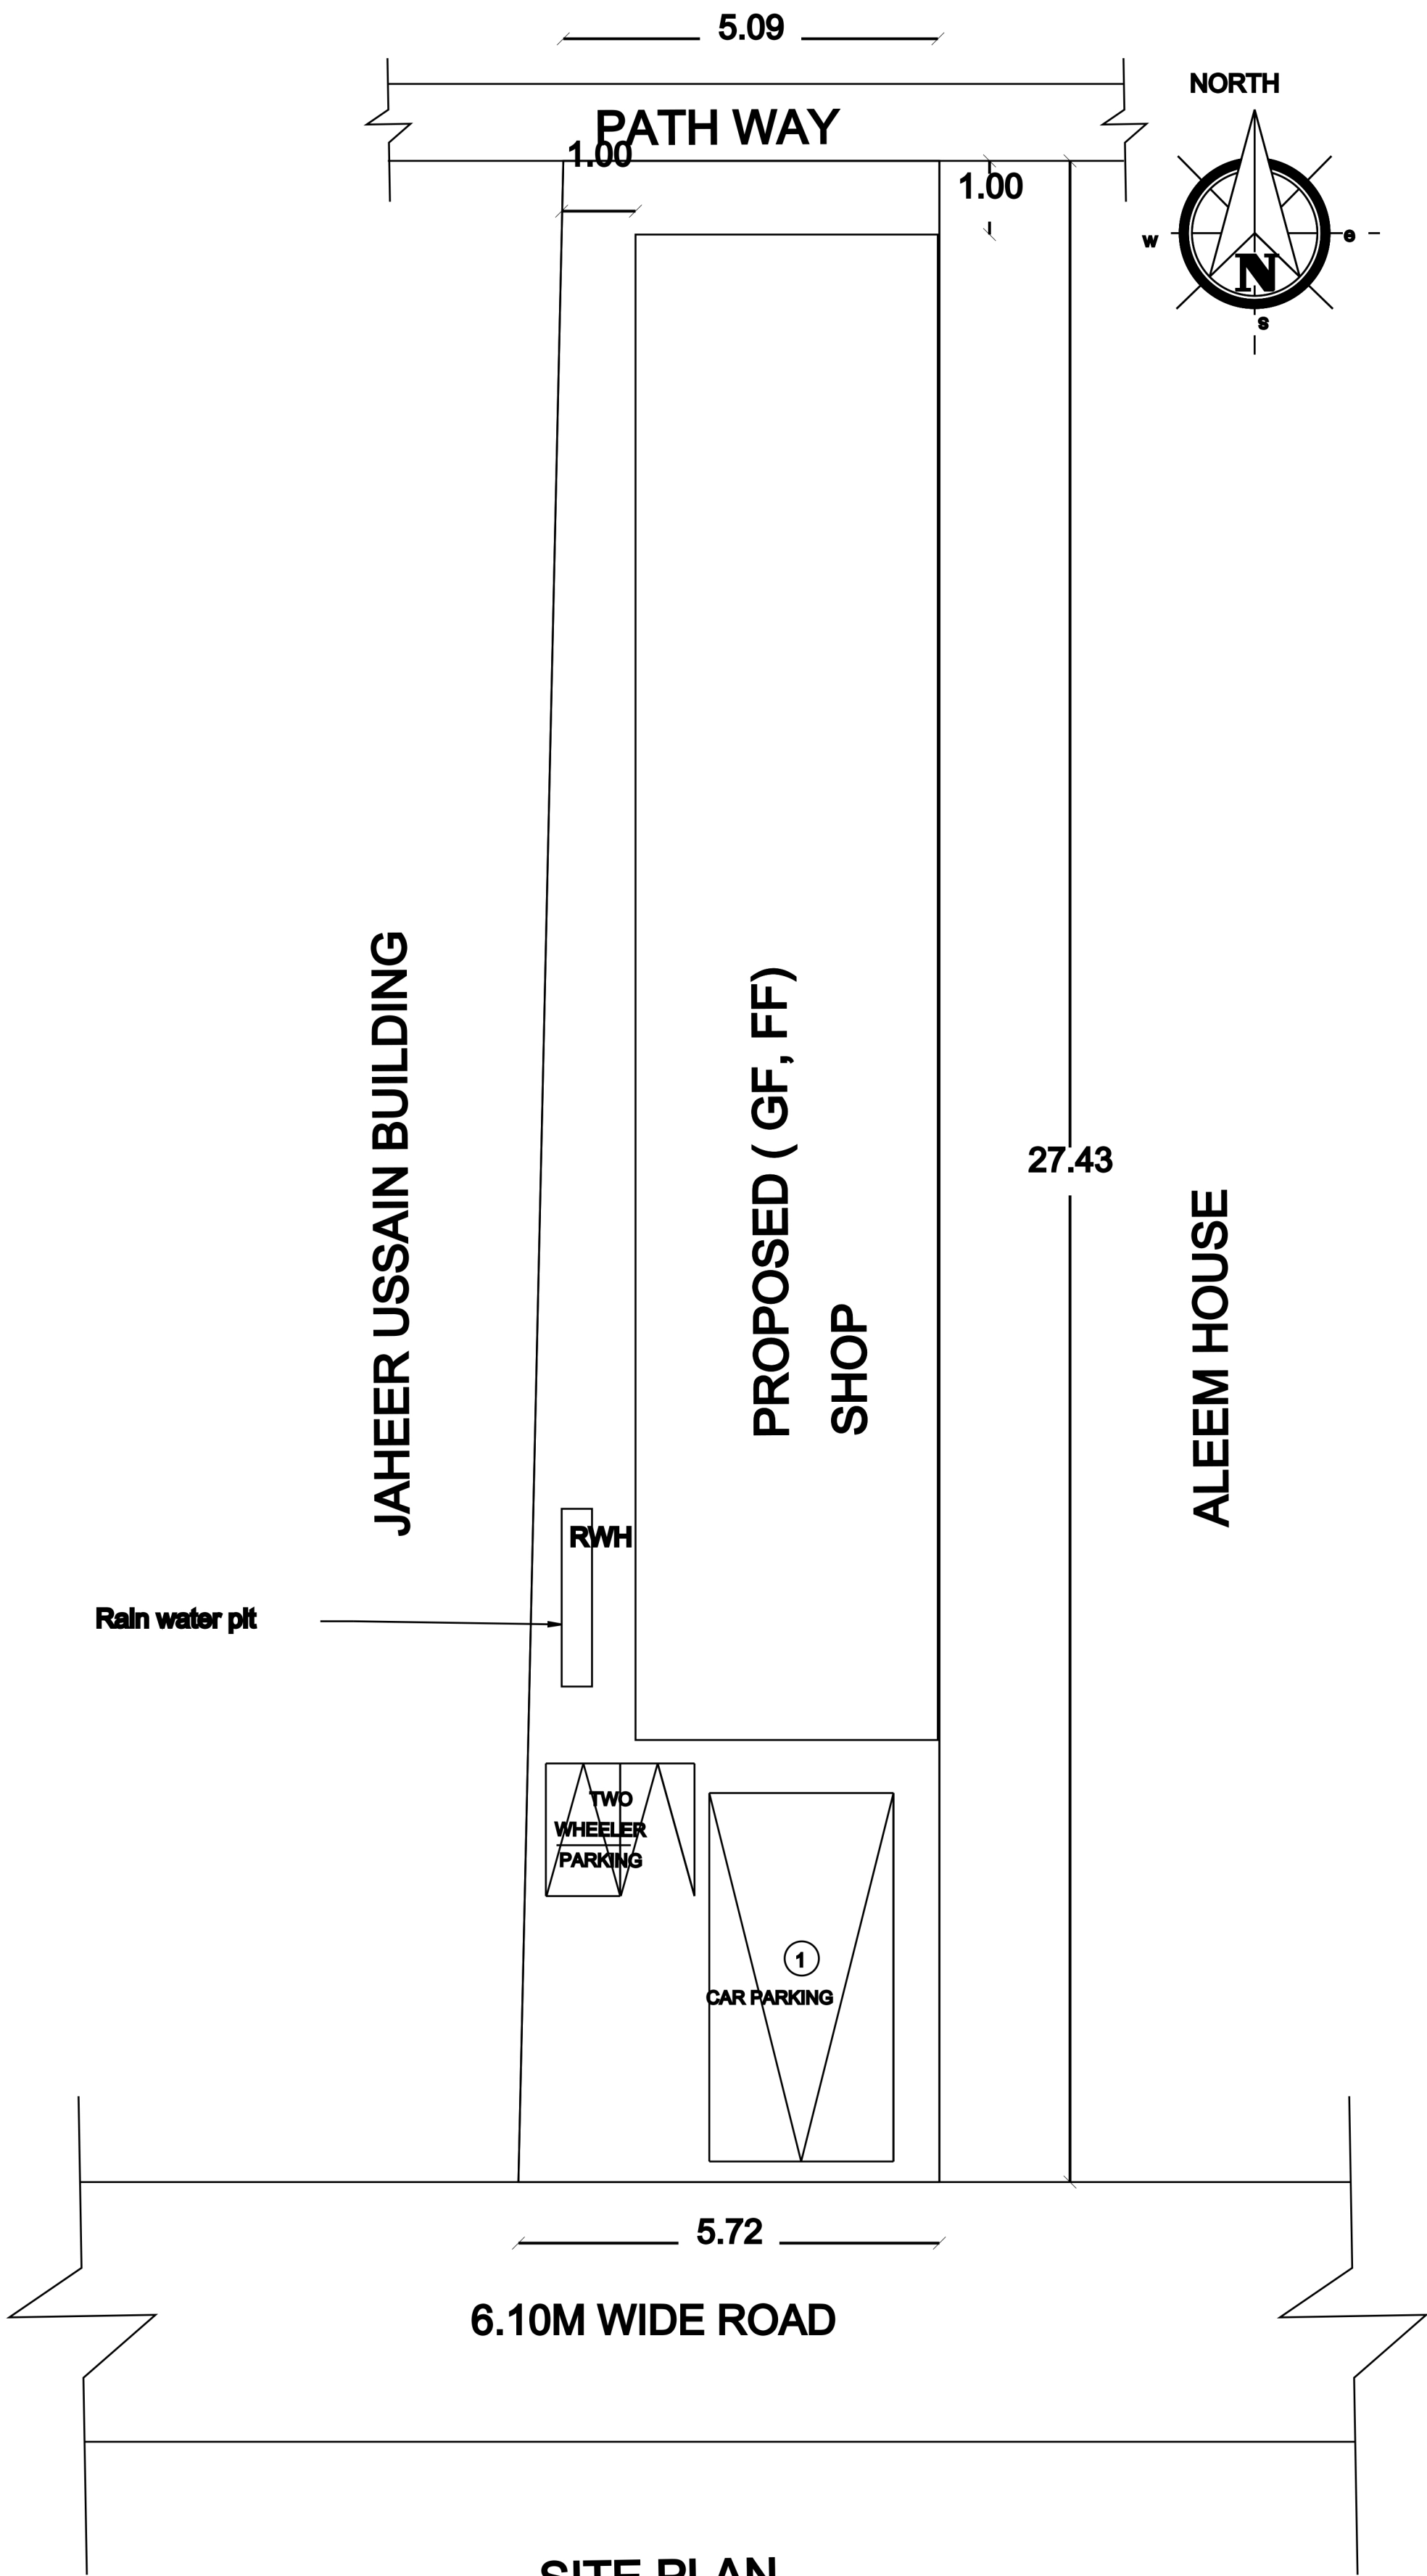

SITE PLAN

SCALE 1:100

SPECIFICATION
RCC PILLAR FOR FOUNDATION 1:1.5:3MIX,
FOOTING & BASEMENT BRICK WORK IN C:M1:6MIX,
SUPERSTRUCTURE BRICK WORK IN C:M1:6MIX,
SUPERSTRUCTURE PLASTERING IN C:M1:3MIX,
RCCPILLAR OF SIZE 0.23X0.23M,0.23X0.30M,
ROOFING WITH RCCROOF 1:1.5:3MIX,
ROOFING & FLOORING IN C:M 1:3MIX,
ALL JOINERY WORK IN COUNTRY WOOD,
WHITEWASHING&COLOUR WASHING TWO COATS,

DETAILS OF JOINERIES	COLOUR INDEX
D1 - DOOR1 0.91 X 1.80	PROPOSED
RS - ROLLING SHUTTER 2.33 X 2.13	BOUNDARY
W - WINDOW 1.50 X 1.22	ROAD
V - VENTILATOR 0.91 X 0.45	

AREA DETAILS	SQ.M	SQ.FEET
AREA OF THE SITE (AS PER DOC'S)	148.41	1597.50
AREA OF THE SITE (AS PER PATTA)	148.41	1597.50
PLINTH AREA		
GROUND FLOOR	83.88	902.87
FIRST FLOOR SHOP	57.89	623.12
HEAD ROOM	18.54	199.56
TOTAL	160.31	1725.56
PARKING	REQUIRED	PROVIDED
CARS SPACE	1	1
TWO WHEELER SPACE	1	2
FLOOR SPACE INDEX	1.08	
PLOT COVERAGE	56.51 %	

APPLICANT
SIGNATURE

[Handwritten Signature]

ENGINEER

A. Vasudevan
Er. A. VASUDEVAN.DCE.
Licence Building Surveyor
Thiyagadurgam Town Panchayat
Periyampattu.
Kallakurichi District-606 208
Cell No:9754005439

APPROVED BY :