



PLAN SHOWING THE PROPOSED CONSTRUCTION OF R.C.C. ROOF RESIDENTIAL BUILDING IN OLD R.S.NO.72,72/1,73/3,73/4,
NEW R.S.NO.72/1A1A1A1A1A,73/3A1A1B1,PLOT NO-79,ELITE CITY, SANKARAPURAM TOWN PANCHAYAT LIMIT, KALLAKURICHI DISTRICT.


APPLICANT : Mrs. PORTIA W/O JESUDASS.

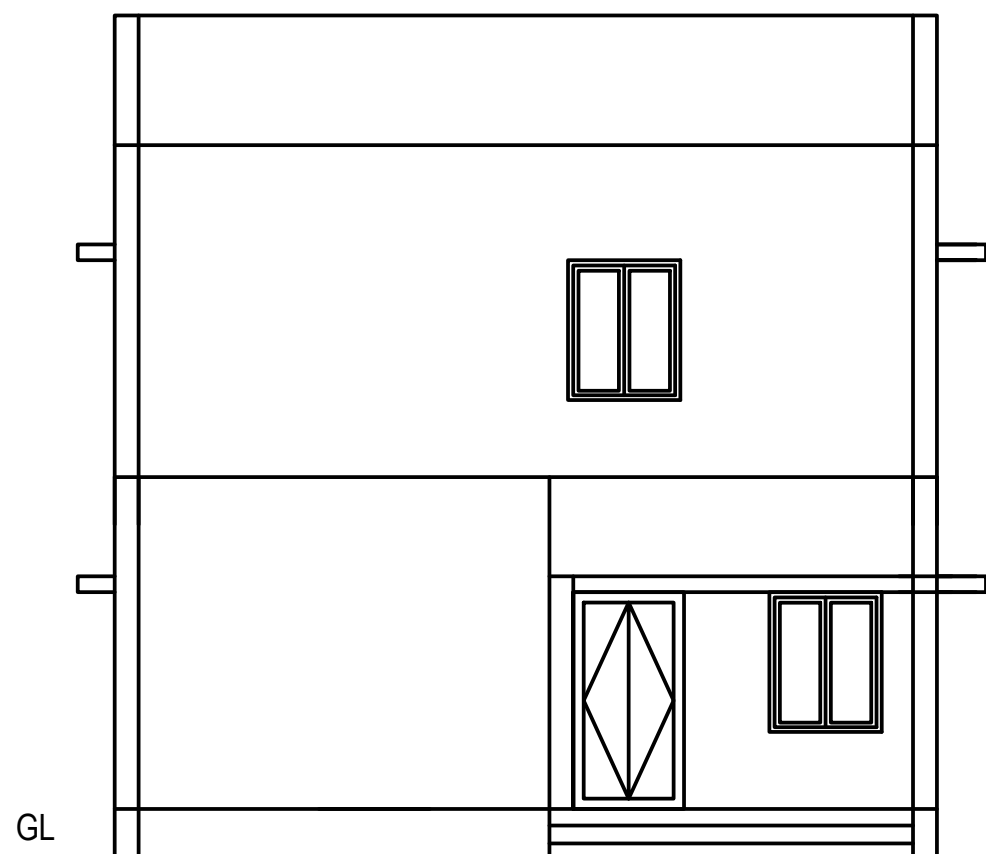


FRONT ELEVATION

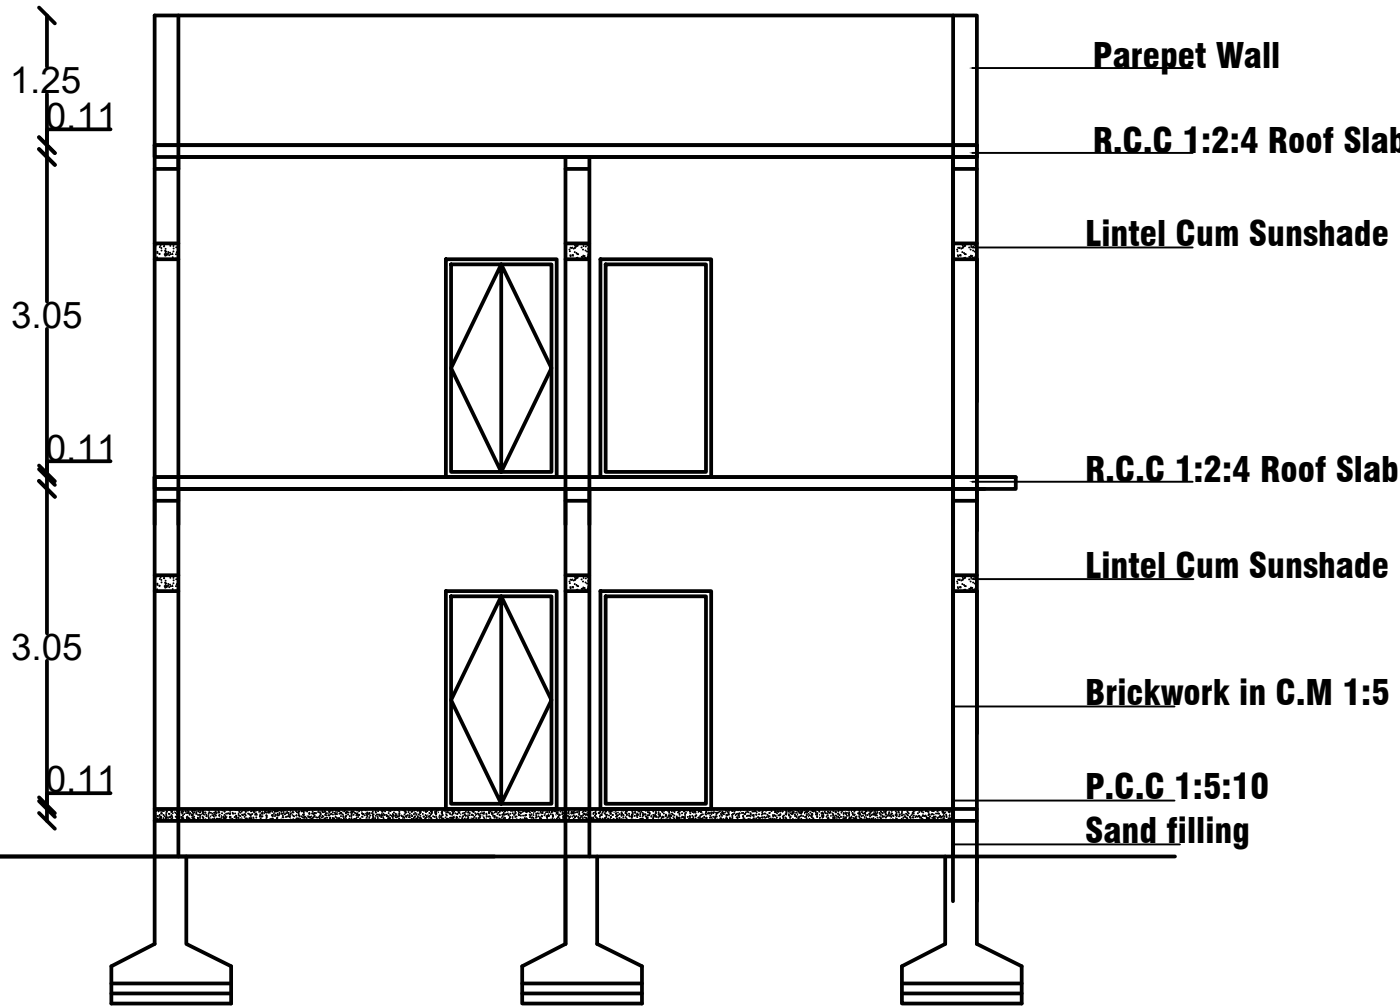


SECTION - 'A - A'

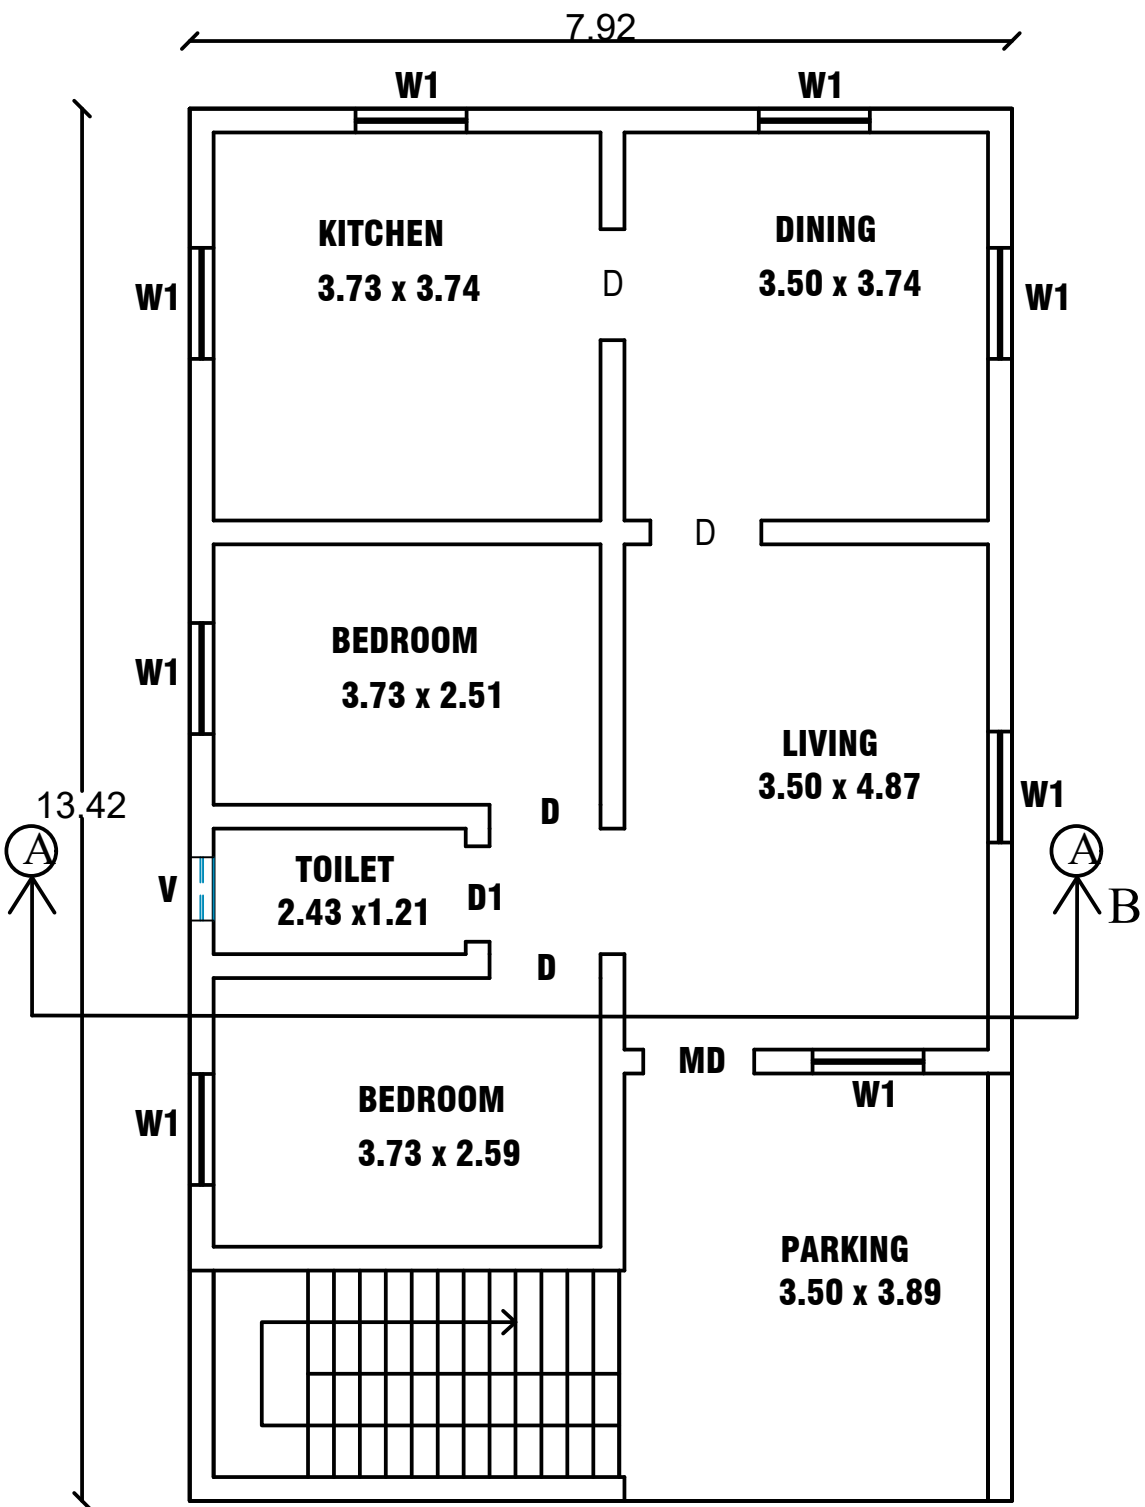


GROUND FLOOR PLAN
EAST FACING PLAN

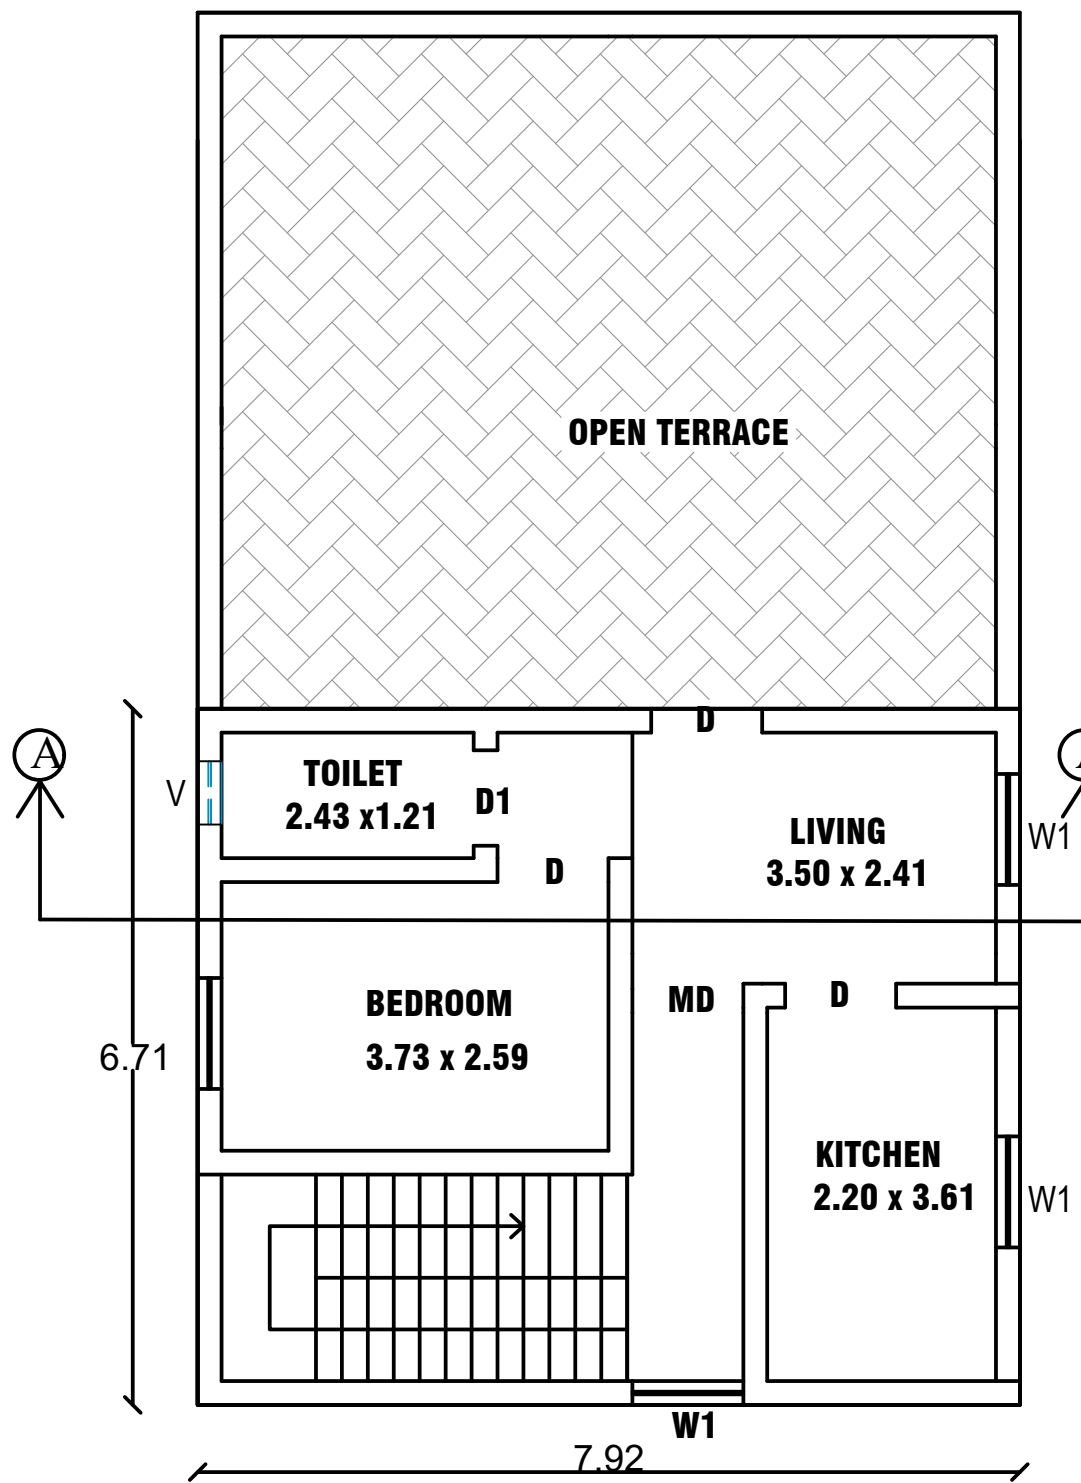







FIRST FLOOR PLAN

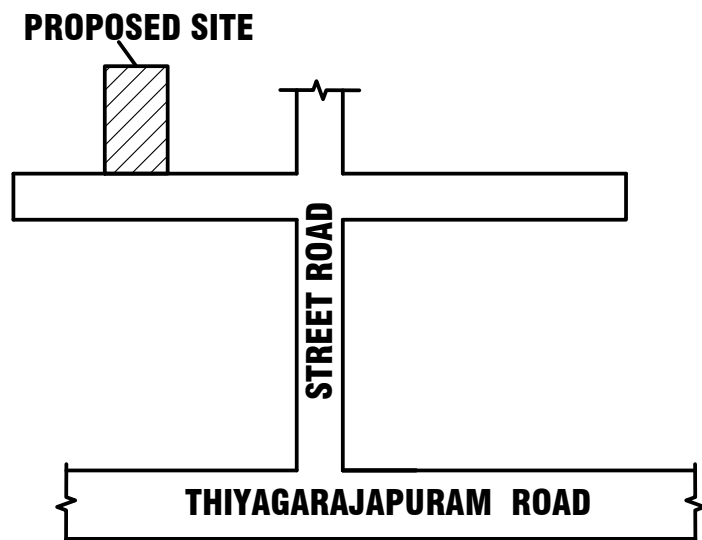

KEY PLAN
NOT TO SCALE

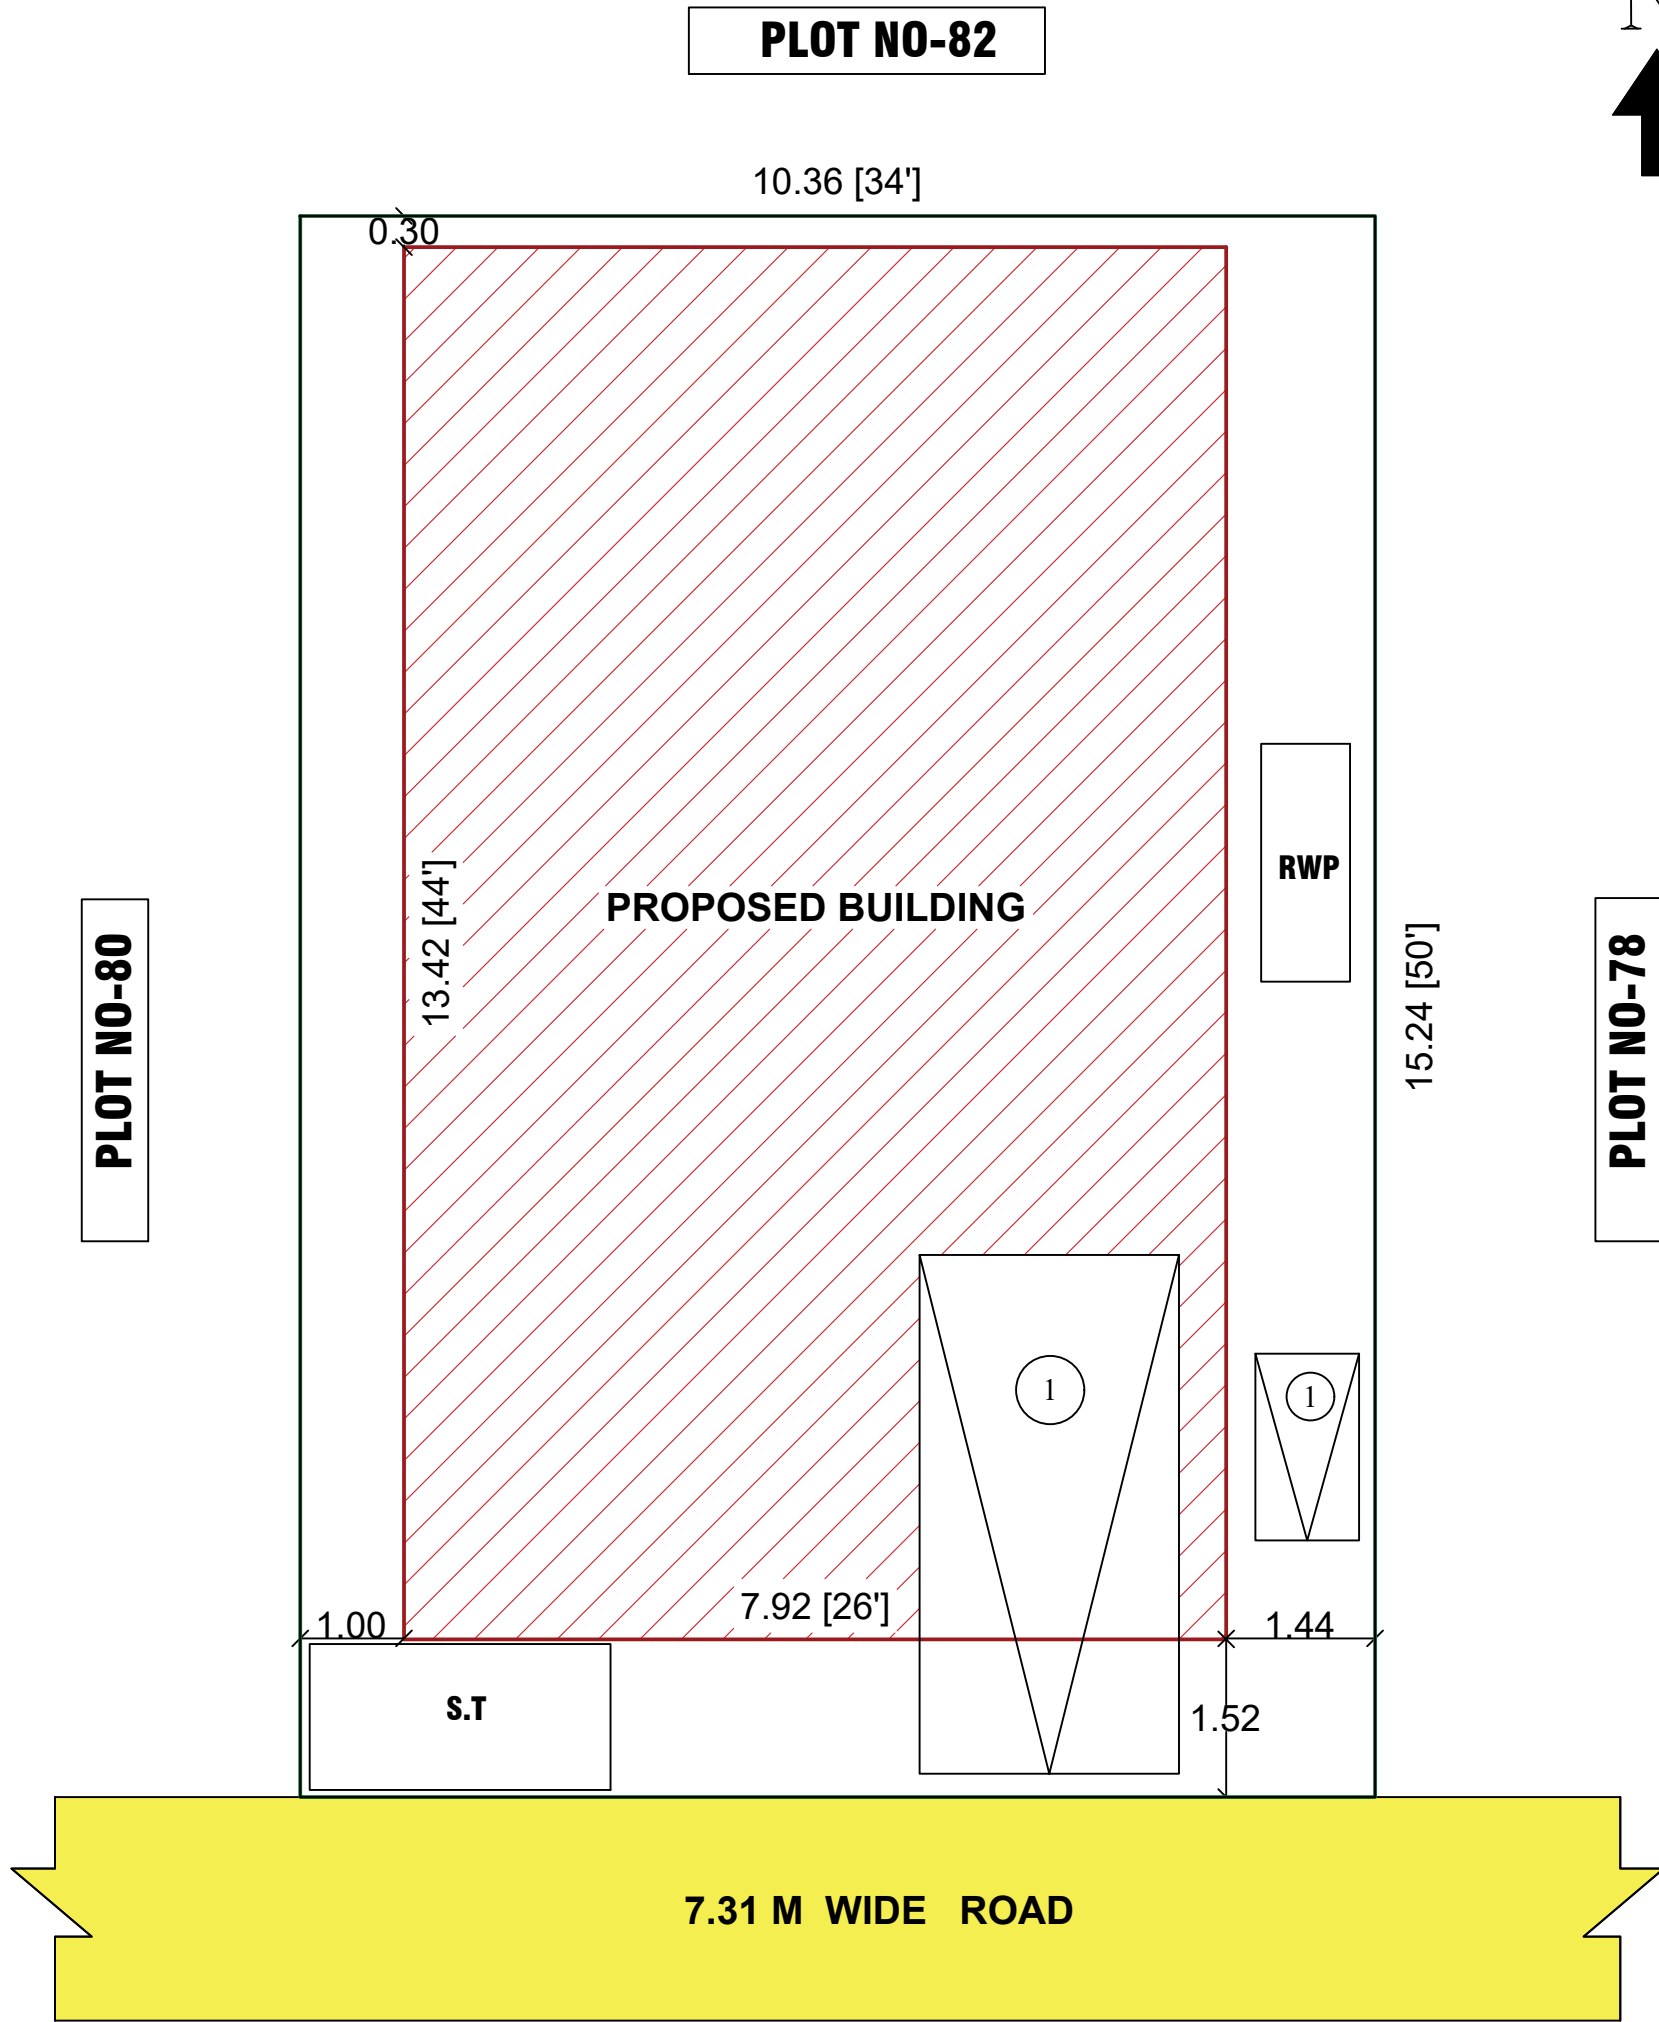

SITE PLAN
SCALE 1:100

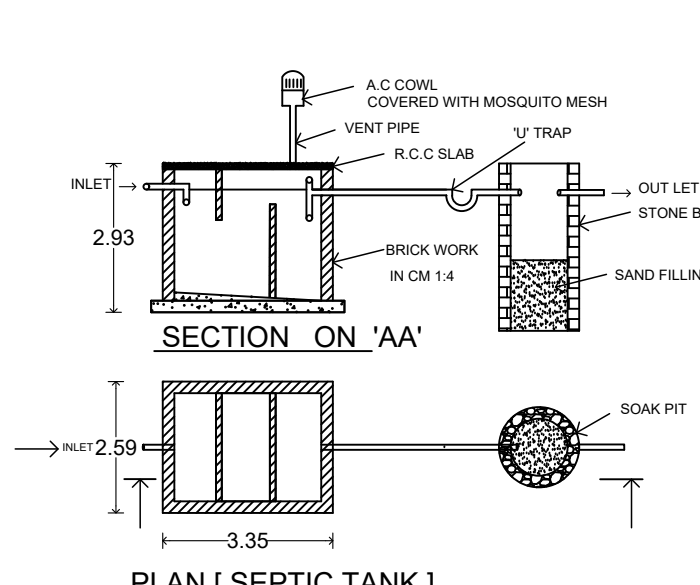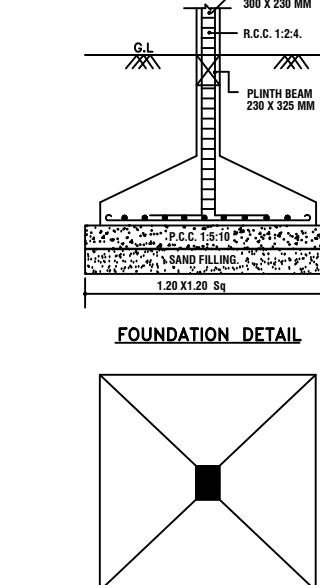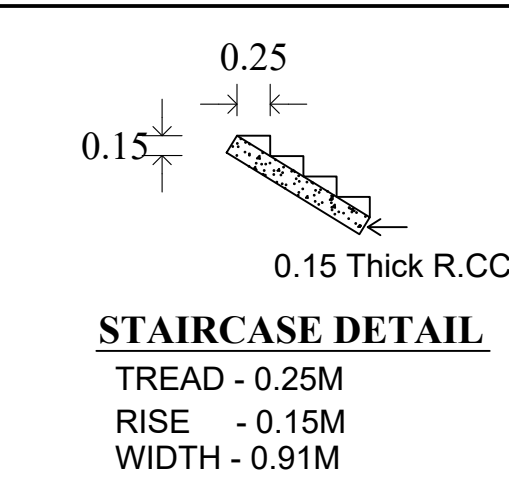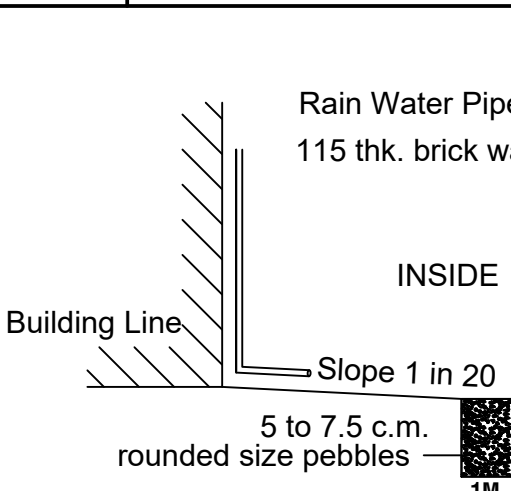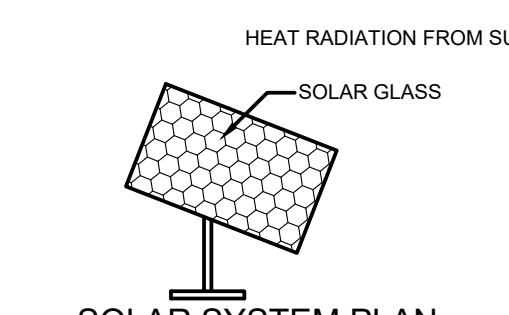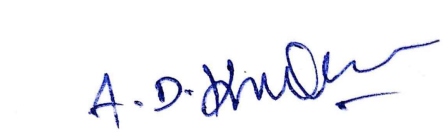AREA DETAILS	SFT	SQM
AREA OF APPLICANT	1700.00	157.93
PROPOSED GROUND FLOOR	1144.74	106.35
PROPOSED FIRST FLOOR	572.42	53.18
FSI (FLOOR SPACE INDEX)	1.01	
PLOT COVERAGE	67.36 %	
SCALE - 1:100 ALL DIMENSION ARE IN 'METER'		
		
 STAIRCASE DETAIL TREAD - 0.25M RISE - 0.15M WIDTH - 0.91M		 Rain Water Pipe 115 thk. brick wall INSIDE Slope 1 in 20 5 to 7.5 c.m. rounded size pebbles TM
 SOLAR SYSTEM PLAN		JOINERY DETAILS G- GATE - 1.07X2.13 D1-DOOR - 0.76X2.13 W-WINDOW - 0.91X1.21 W1-WINDOW - 1.21X1.21 V-VENTILATOR - 0.91X0.61 KV-KIT-VENTILATOR - 1.21X0.91
COLOUR INDEX AREA OF APPLICANT -  PROPOSED BUILDING AREA -  ROAD / STREET - 		 APPLICANT
 Er.A.D.KUBENDIRAN, B.E Licenced Building Surveyor Register No: 01/LS/2023-2024 VASTHU BUILDERS Near Taluk Office, Sankarapuram, Kallakurichi Dt-606401 ENGINEER		