



PLAN SHOWING THE PROPOSED CONSTRUCTION OF R.C.C ROOFED GROUND AND FIRST FLOOR RESIDENTIAL BUILDING IN OLD R.S.NO.115/1B,
NEW R.S.NO.115/1B3D,115/1B3E1,POOTTAI ROAD,KATTUVANNANJUR, SANKARAPURAM TOWN PANCHAYAT LIMIT, KALLAKURICHI DISTRICT.



APPLICANT'S: Mr.B.SALAM S/O BANESAHIB.

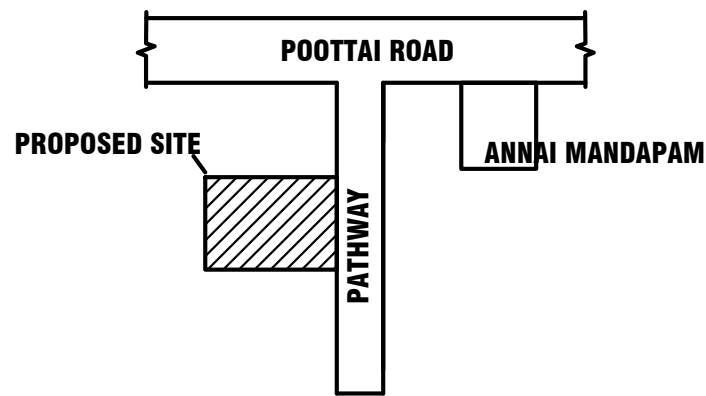


KEY PLAN
NOT TO SCALE

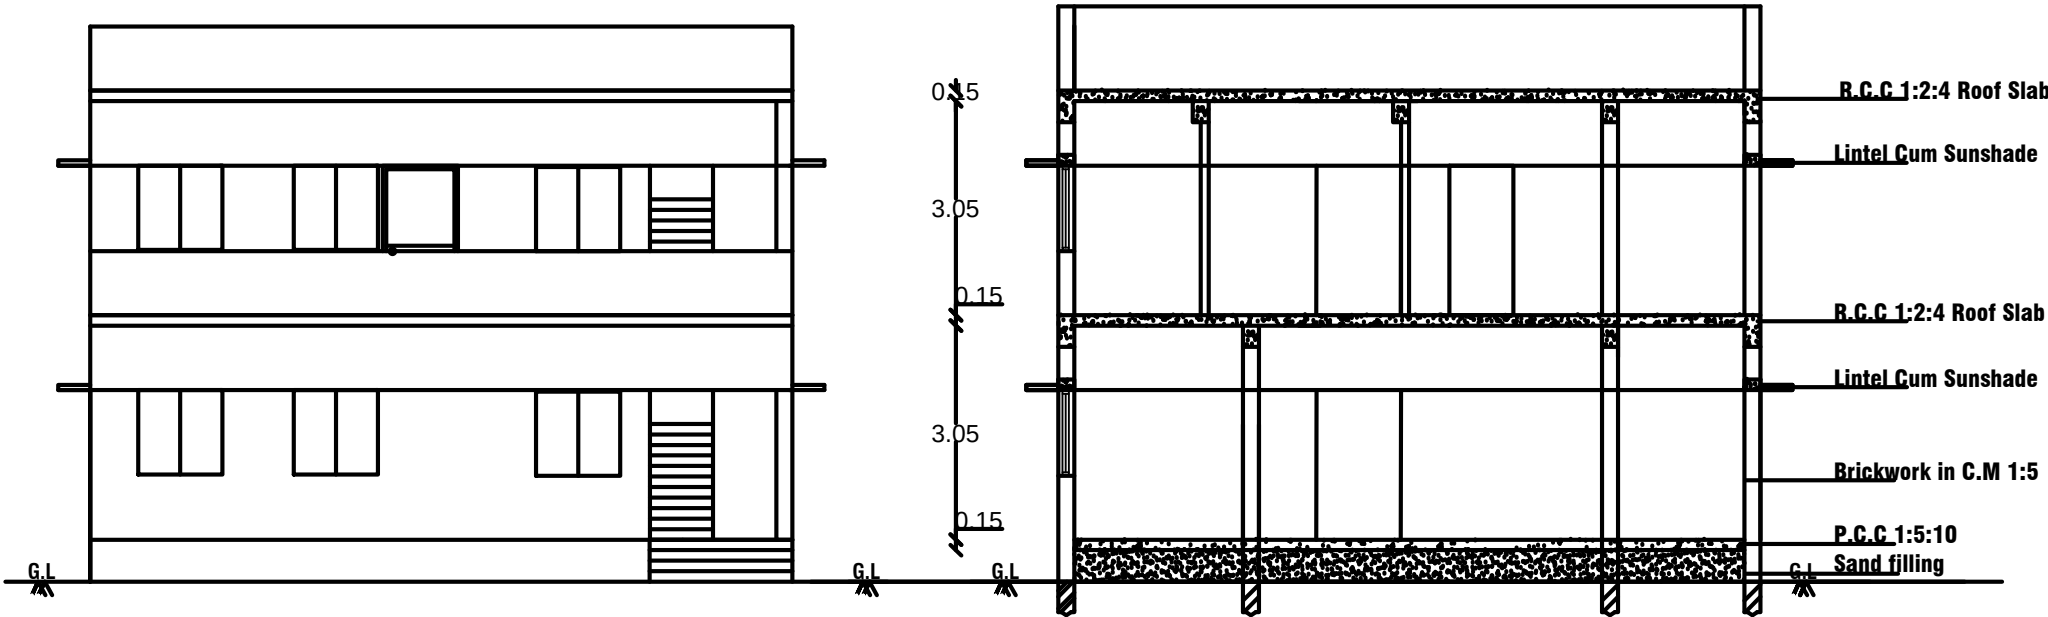


FRONT ELEVATION

SECTION - 'A - A'

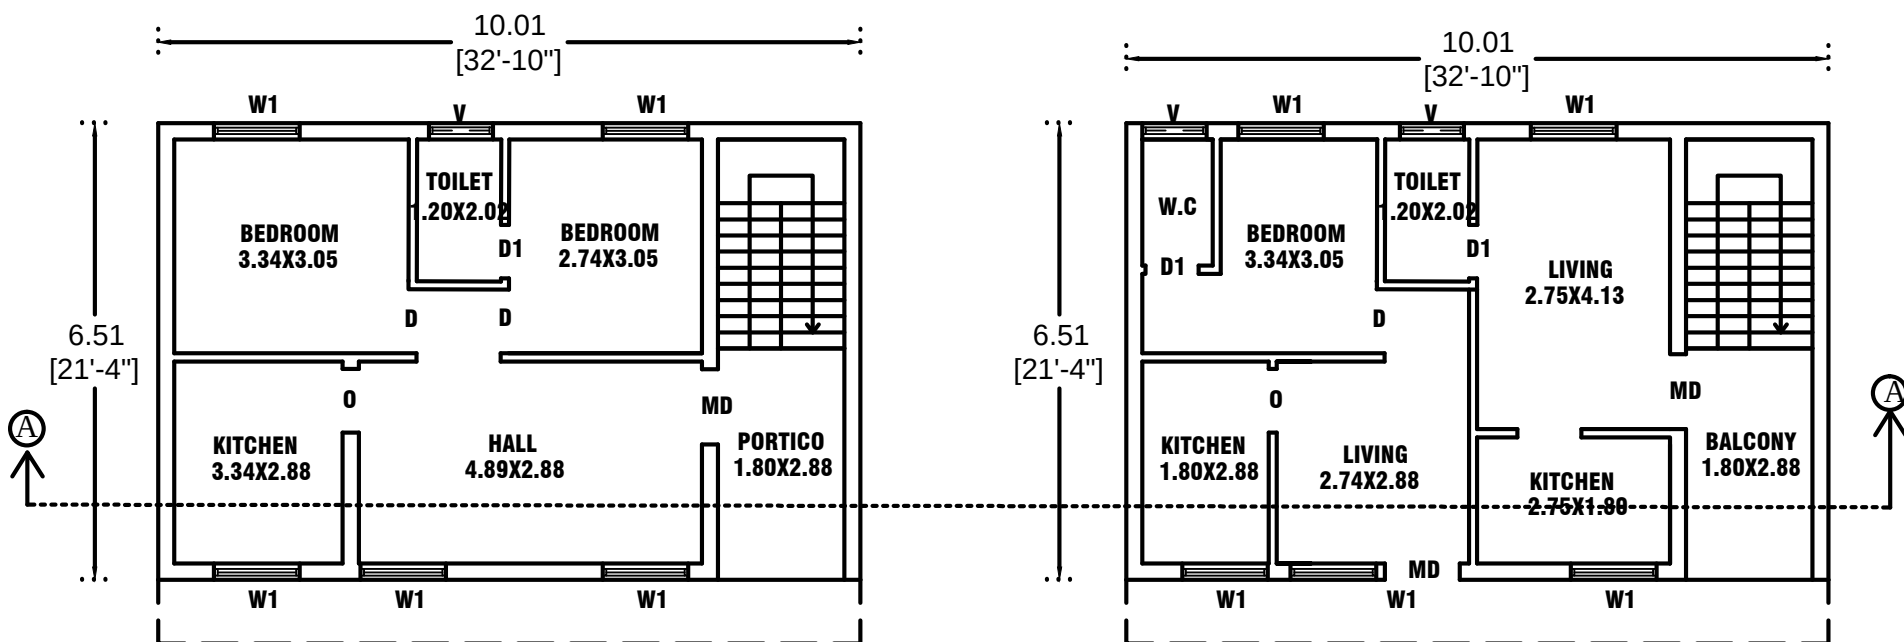


GROUND FLOOR PLAN

FIRST FLOOR PLAN

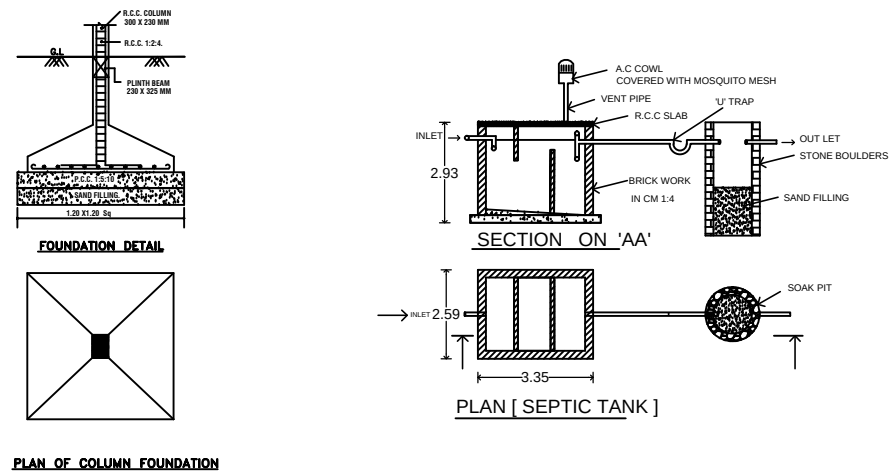

PLAN OF COLUMN FOUNDATION

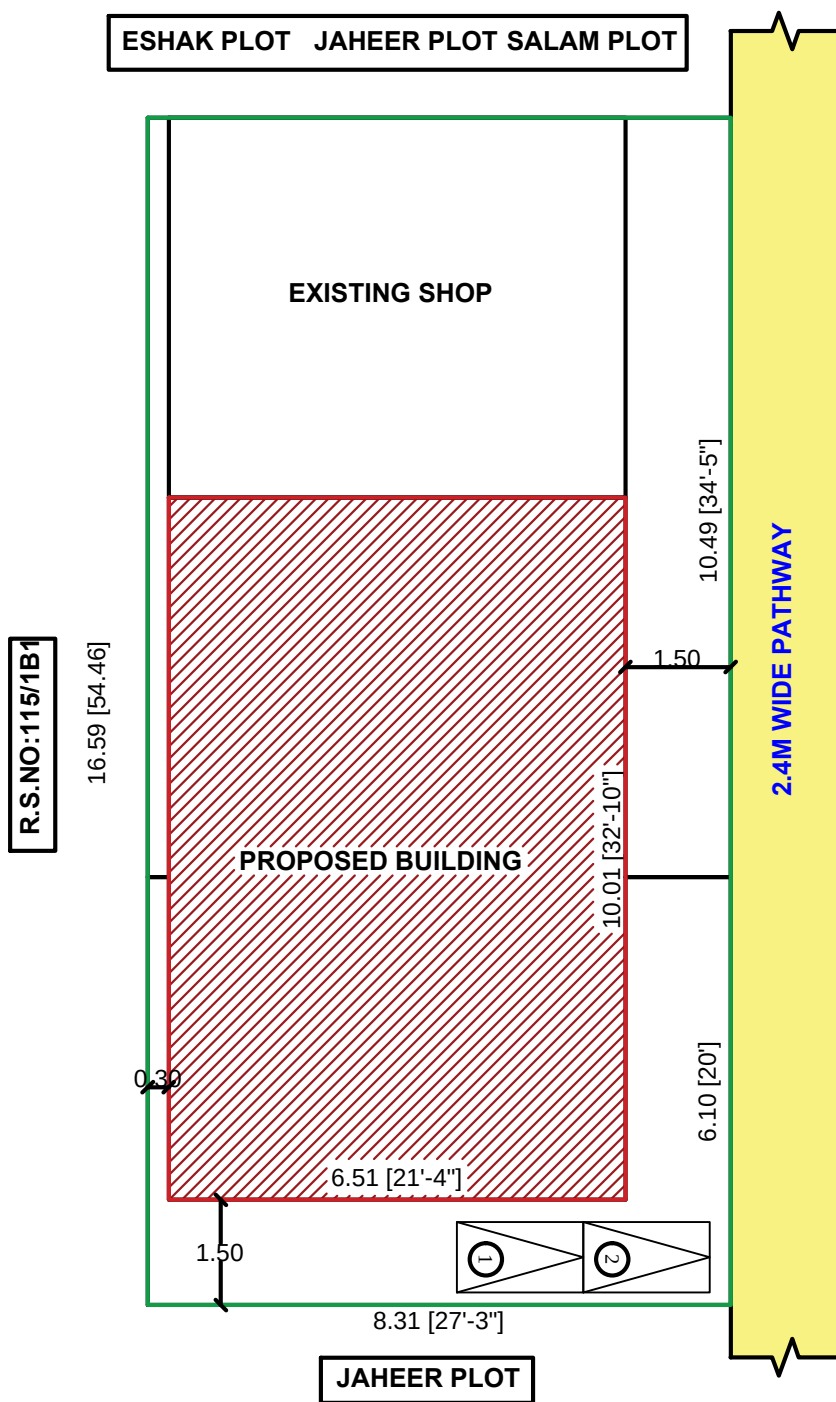



JAHEER PLOT

SITE PLAN
SCALE 1:100




AREA DETAILS	SFT	SQM
AREA OF APPLICANT	1506.00	139.91
PROPOSED GROUND FLOOR	700.42	65.16
PROPOSED FIRST FLOOR	700.42	65.16
TOTAL AREA	1400.84	130.32
EXISTING BUILDING	315.27	29.29
OPEN SPACE AREA	490.31	45.46
FSI (FLOOR SPACE INDEX)	0.93	
PLOT COVERAGE	46.53 %	

SCALE - 1:100
ALL DIMENSION ARE IN 'METER'

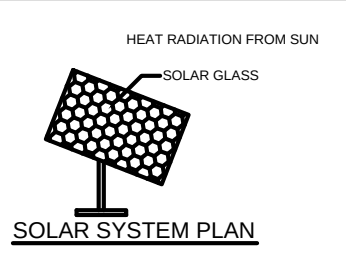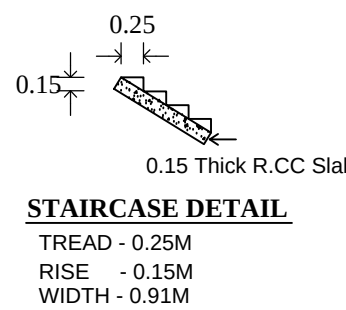

COLOUR INDEX	
AREA OF APPLICANT	-
PROPOSED BUILDING AREA	-
ROAD / STREET	-

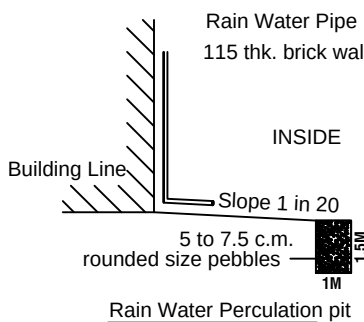

JOINERY DETAILS	
G-GATE	- 1.07X2.13
MD-MAIN DOOR	- 1.07X2.13
D-DOOR	- 0.91X2.13
D1-DOOR	- 0.76X2.13
W-WINDOW	- 0.91X1.21
W1-WINDOW	- 1.21X1.21
V-VENTILATOR	- 0.91X0.61
KV-KIT-VENTILATOR	- 1.21X0.91

B. Salam

APPLICANT

A.D. KUBENDIRAN, B.E
Licenced Building Surveyor
Register No: 01/LS/2023-2024
VASTHU BUILDERS
Near Taluk Office, Sankarapuram,
Kallakurichi Dt-606401

ENGINEER