



PLAN SHOWING THE PROPOSED CONSTRUCTION OF R.C.C. ROOF RESIDENTIAL GROUND AND FIRST FLOOR BUILDING IN OLD R.S.NO.462/1A1,NEW R.S.NO.462/11,
PLOT NO:46,VIP GARDEN,VADAKKANANDAL EAST, VADAKKANANDAL TOWN PANCHAYAT LIMIT,CHINNASALEM TALUK ,KALLAKURICHI DISTRICT.

APPLICANT : Mrs.A.AMUTHA W/O SILAMBARASAN.

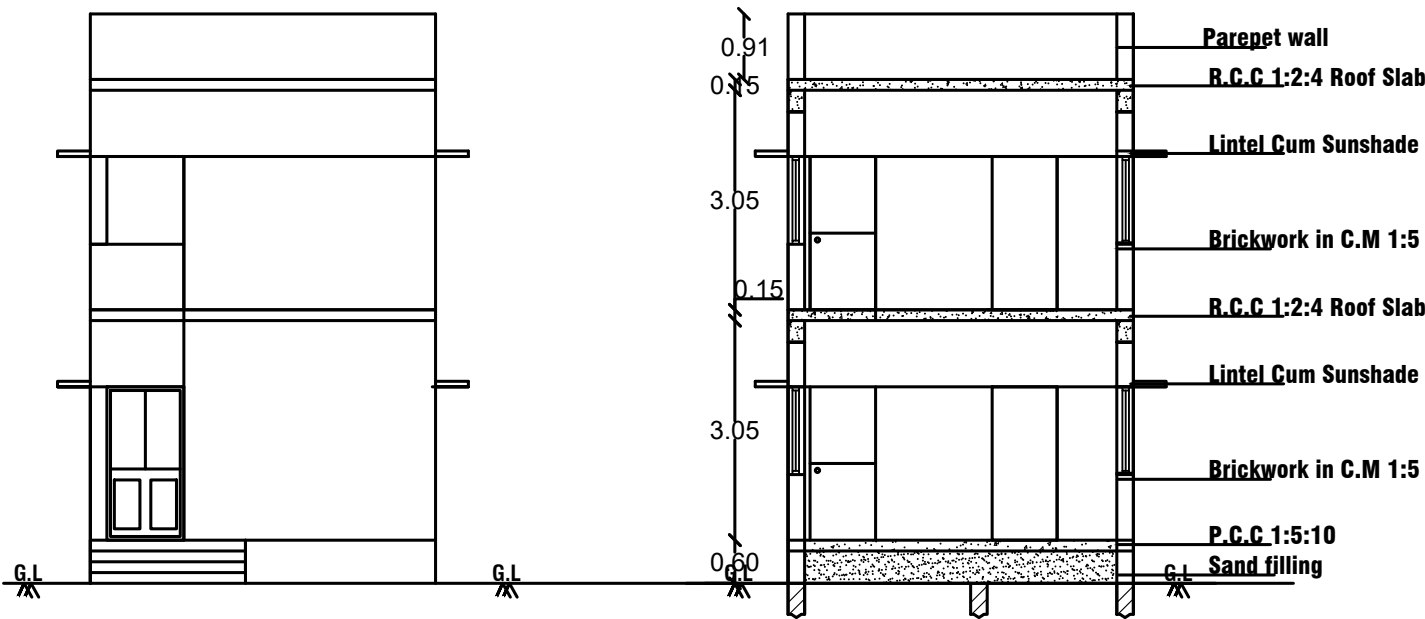


FRONT ELEVATION

SECTION - 'A - A'

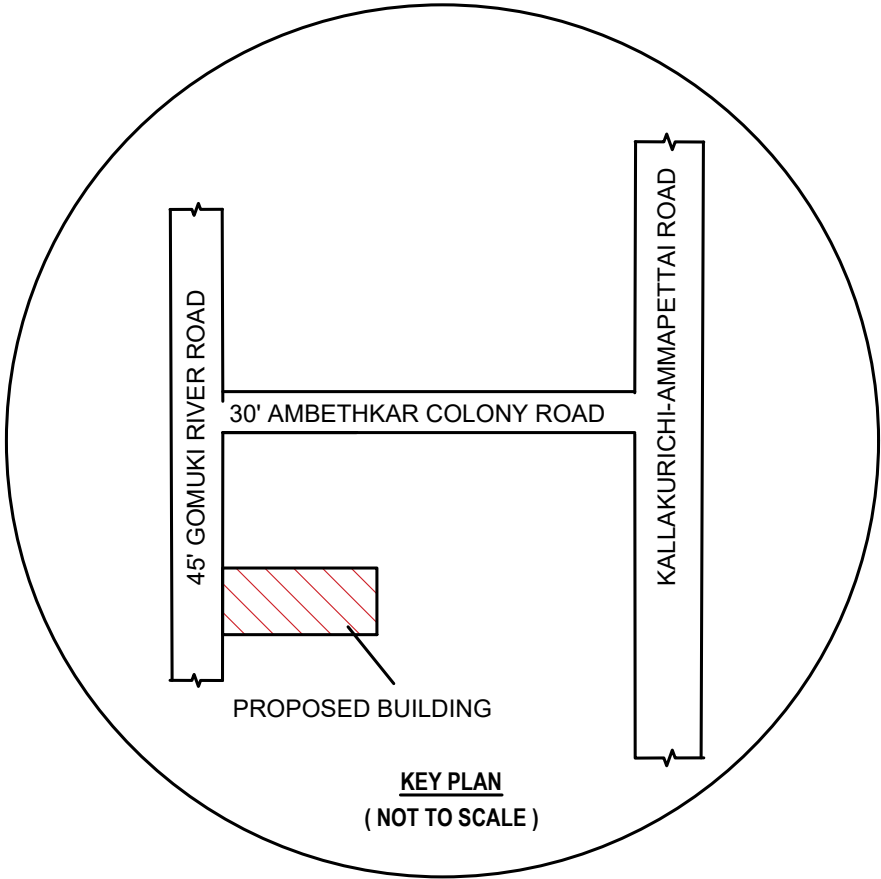


KEY PLAN
(NOT TO SCALE)

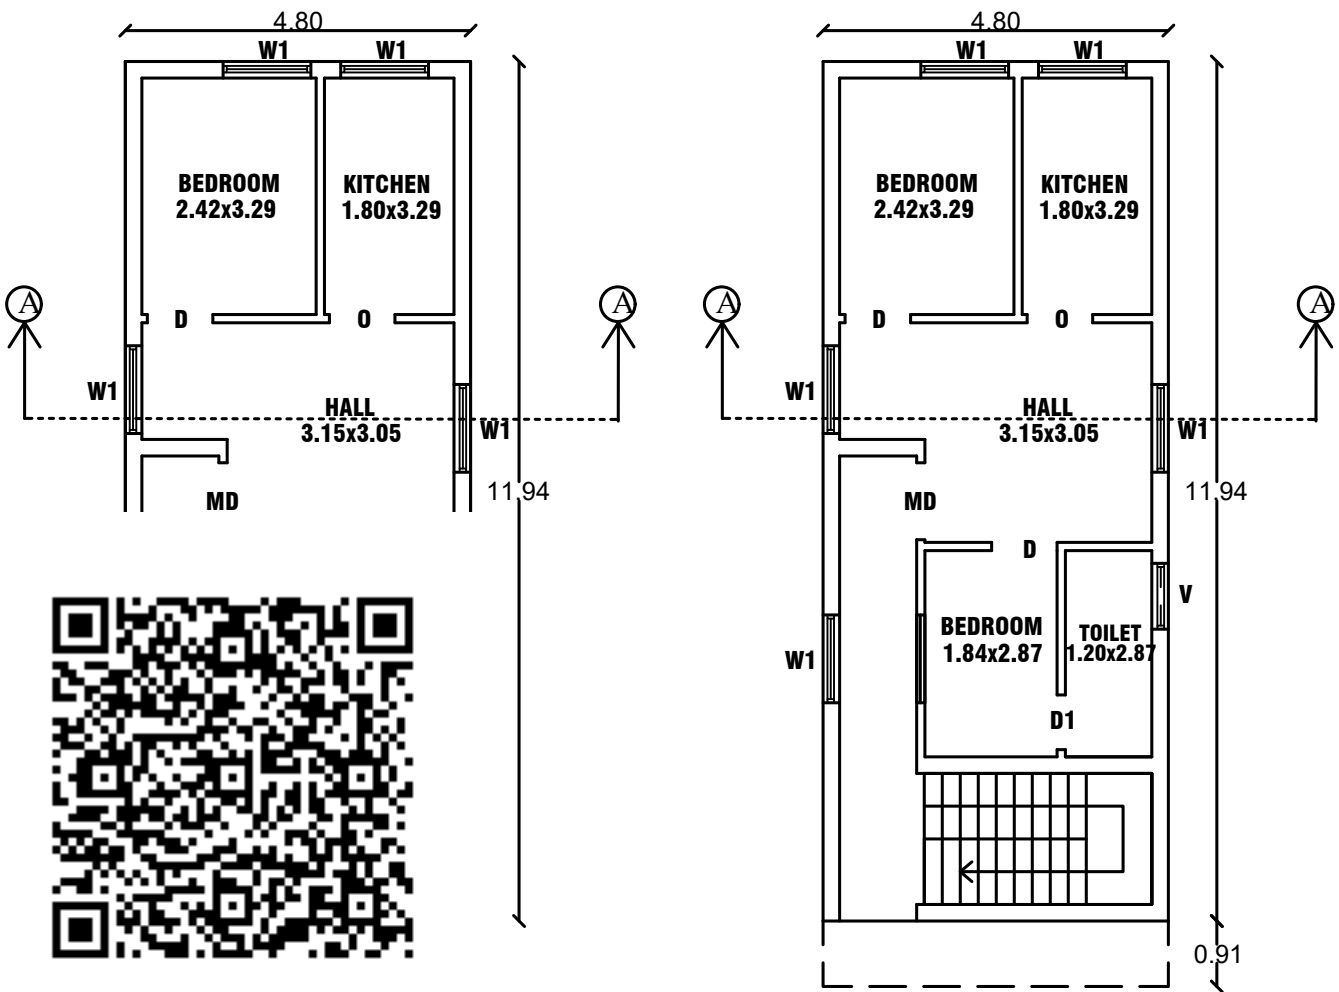

WEST FACING PLAN

FIRST FLOOR PLAN

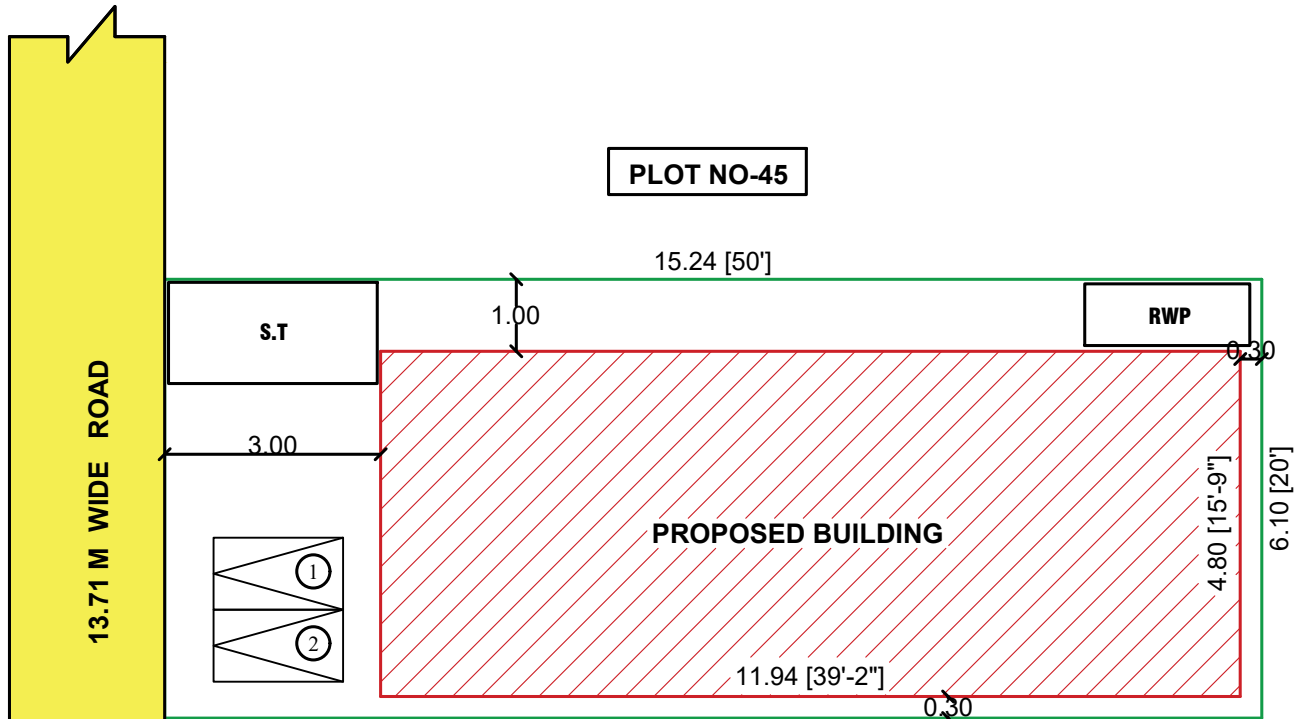

PLOT NO-45

PLOT NO-47





SITE PLAN
SCALE 1:100



NOTE

1) This Order is electronically generated and does not require signature

AREA DETAILS	SFT	SQM
AREA OF APPLICANT	1000.00	92.90
PROPOSED GROUND FLOOR	616.34	57.26
PROPOSED FIRST FLOOR	616.34	57.26
FSI (FLOOR SPACE INDEX)	1.23	
PLOT COVERAGE	61.63 %	

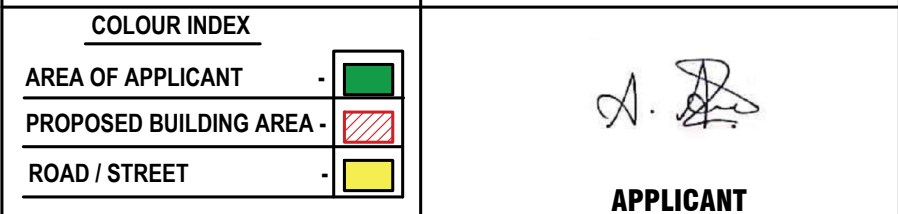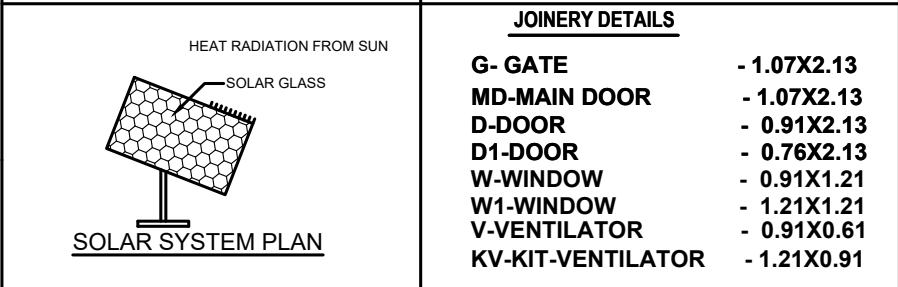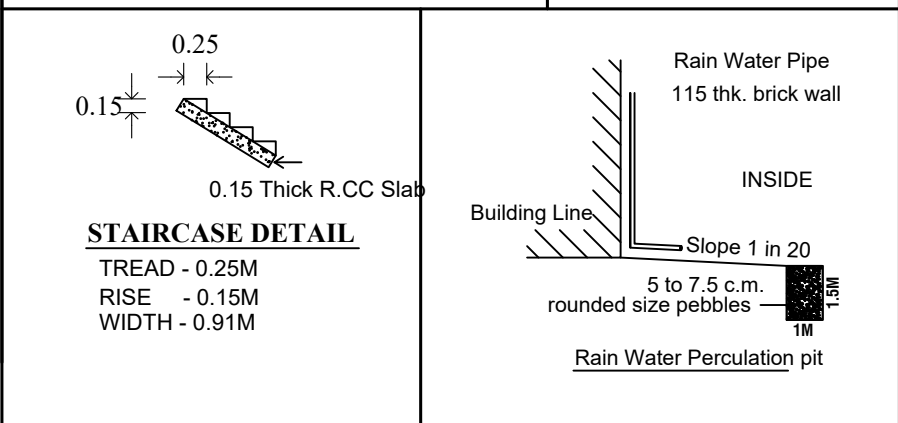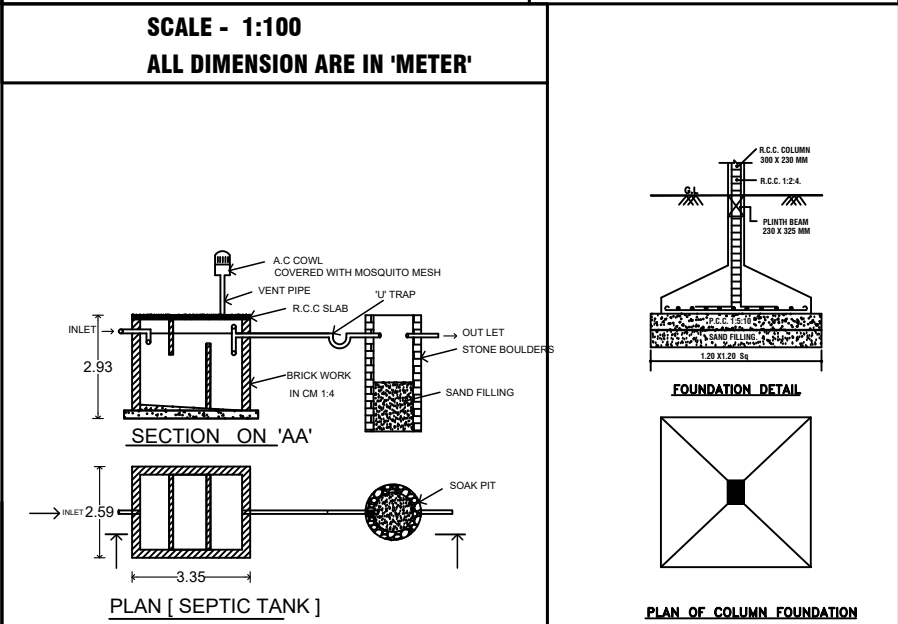

Er.V.RAJA.D.C.E.,
CONSULTING ENGINEER-LBS,
No.44. L.F. ROAD, AMMAPETTAI,
VADAKKANANDAL, CHINNASALEM TK,
KALLAKURICHI DIST-606207,
CELL: 9600257169.

ENGINEER