



PLAN SHOWING THE PROPOSED CONSTRUCTION OF R.C.C ROOF GROUND FLOOR COMMERCIAL BUILDING IN SF.NO - 6/1A [OLD], SF.NO - 6/1A1,6/1C(NEW) THIRUKOVILUR MAIN ROAD, PRITHIVIMANGALAM, THIYAGADURUGAM TOWN PANCHAYAT LIMIT, KALLAKURICHI (Tk)&(Dt).




APPLICANT NAME : Mr.J.SHAHUL., S/O, Mr.JOHNKYKHAN.

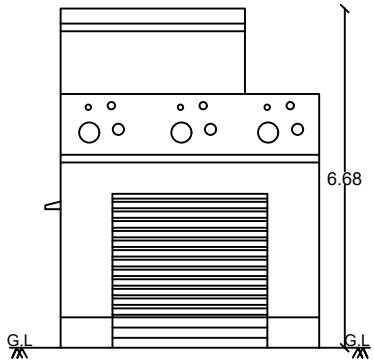



FRONT ELEVATION

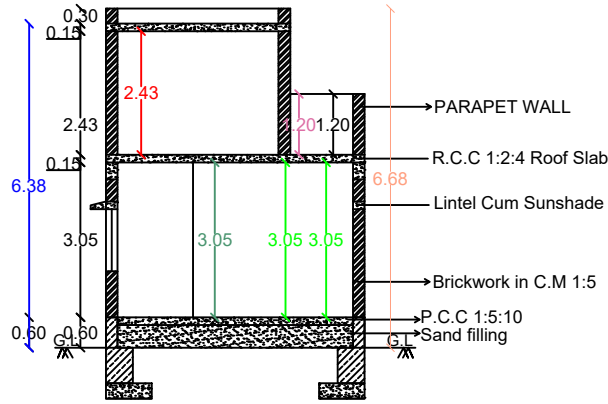


SECTION - A-A'

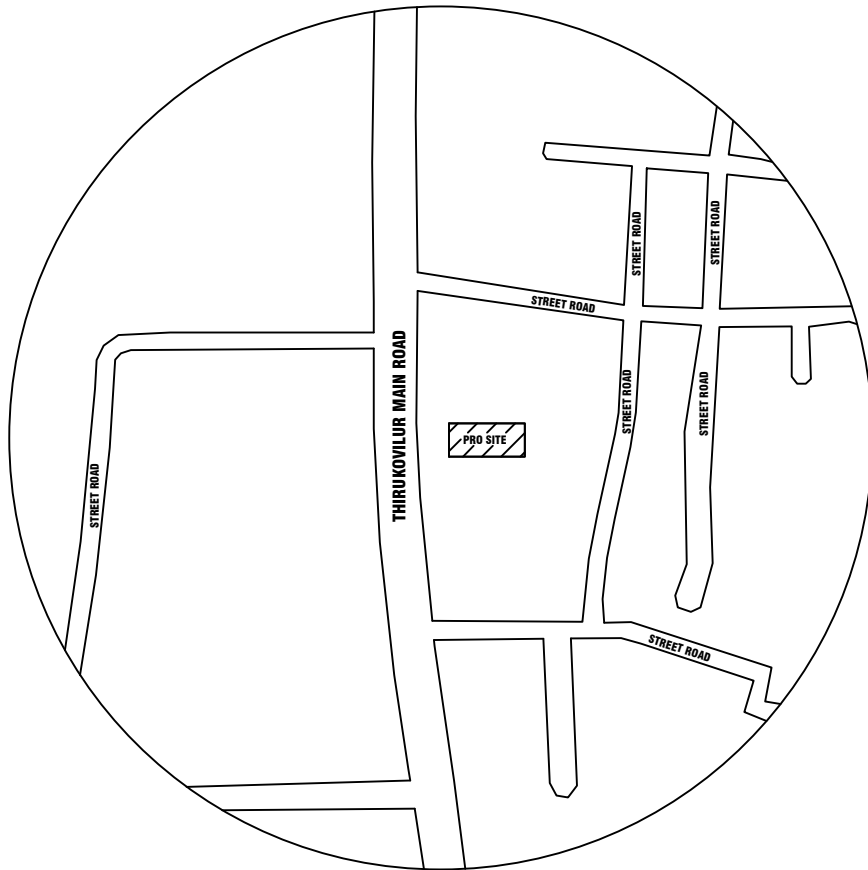


TOPO PLAN / KEY PLAN
(NOT TO SCALE)

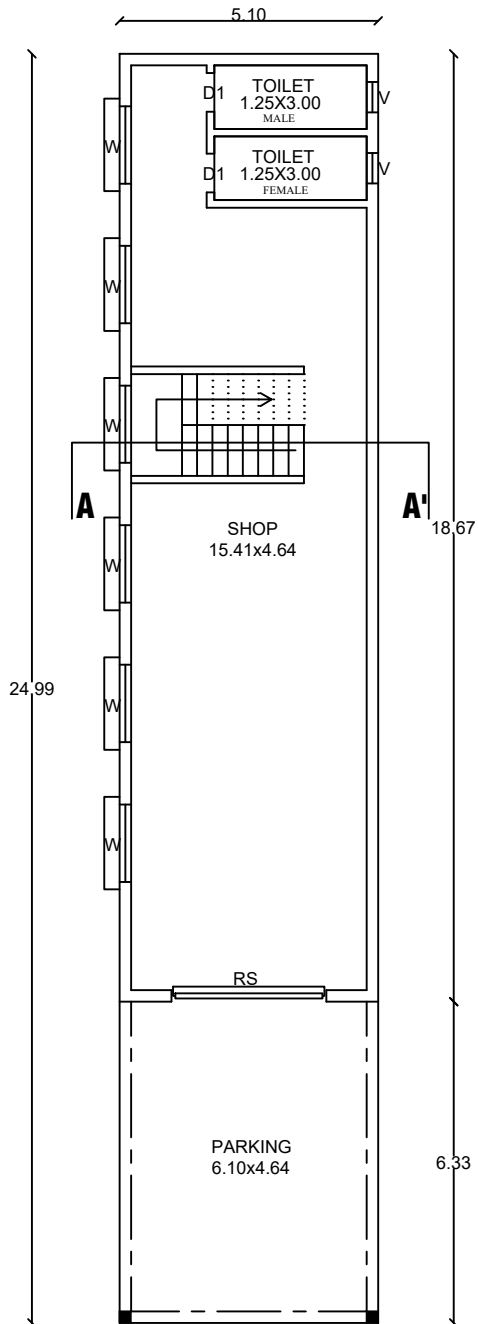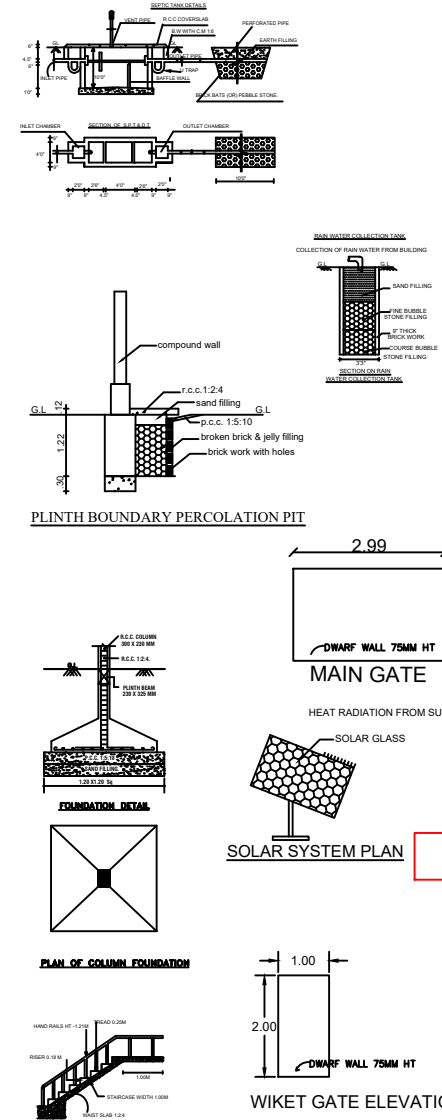

PROPOSED GROUND FLOOR
WEST FACING

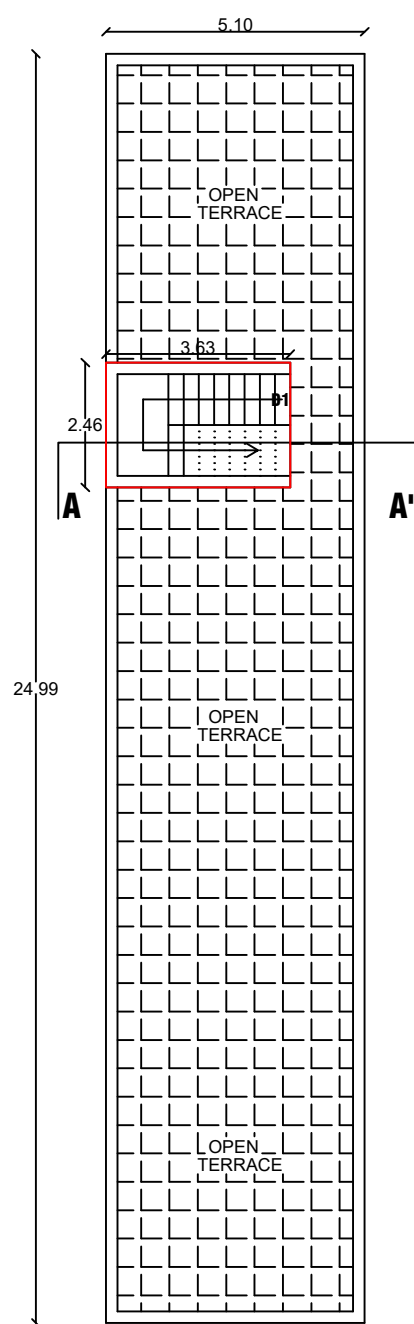

PROPOSED HEADROOM PLAN

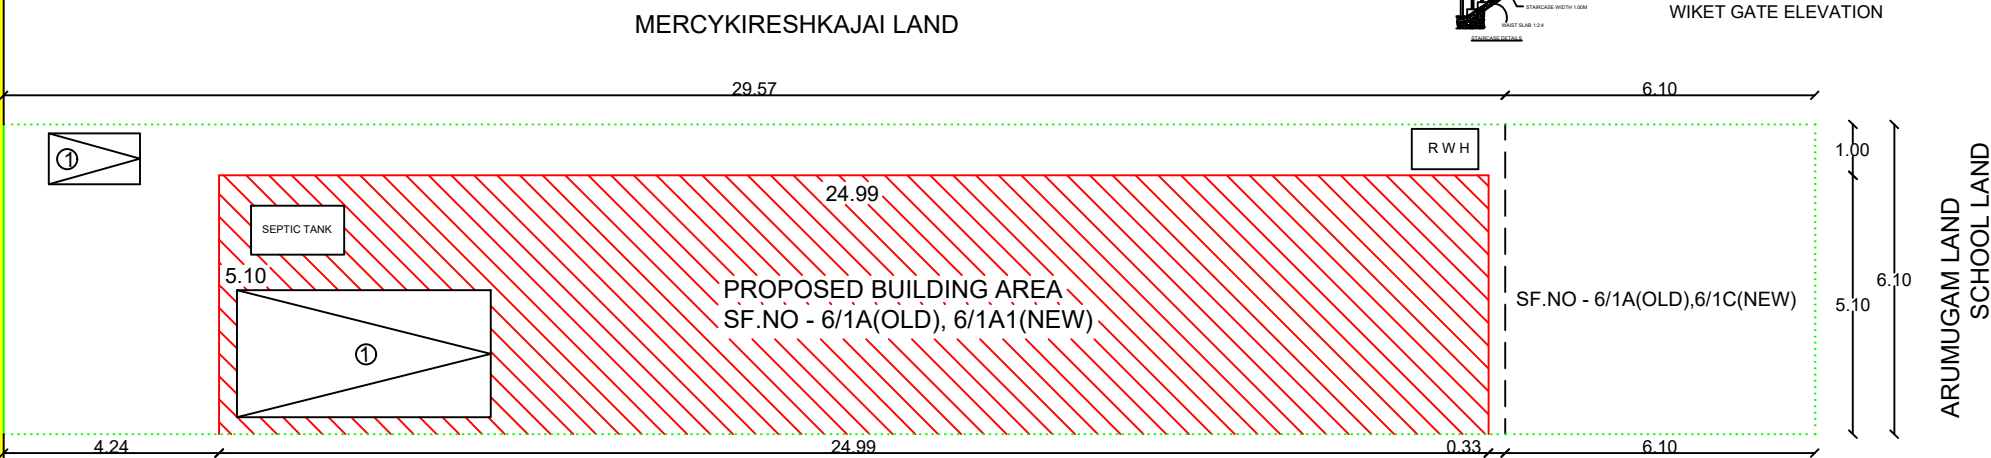

SITE PLAN
(SCALE - 1:100)

OFFICE USE

ALL DIMENSIONS ARE IN METER SCALE 1:100

AREA DETAILS :



Sl No	DESCRIPTION	Sq.Ft	Sq.m
1.	SITE AREA (AS PER DOCUMENT)	2340.00	217.39
2.	PRO GROUND FLOOR	1371.85	127.45
3.	PRO HEAD ROOM	96.12	8.93
4.	FSI (FLOOR SPACE INDEX)	0.627 < 2.00	
5.	PLOT COVERAGE	62.73%	

COLOR INDEX :

	D	Door	1.00 x 2.10
AREA OF APPLICANT	D2	Door	0.75 x 2.10
PROPOSED BUILDING AREA	W	Window	1.50 x 2.00
ROAD / STREET	V	Ventilator	0.90 x 0.60

JOINERY DETAILS :

APPLICANT

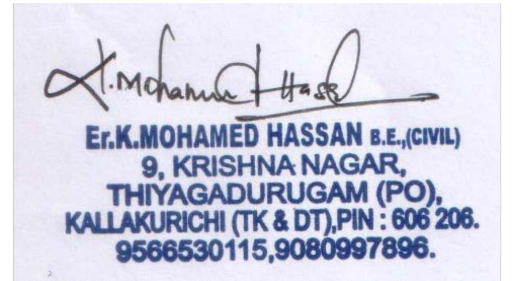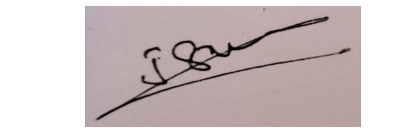

ENGINEER