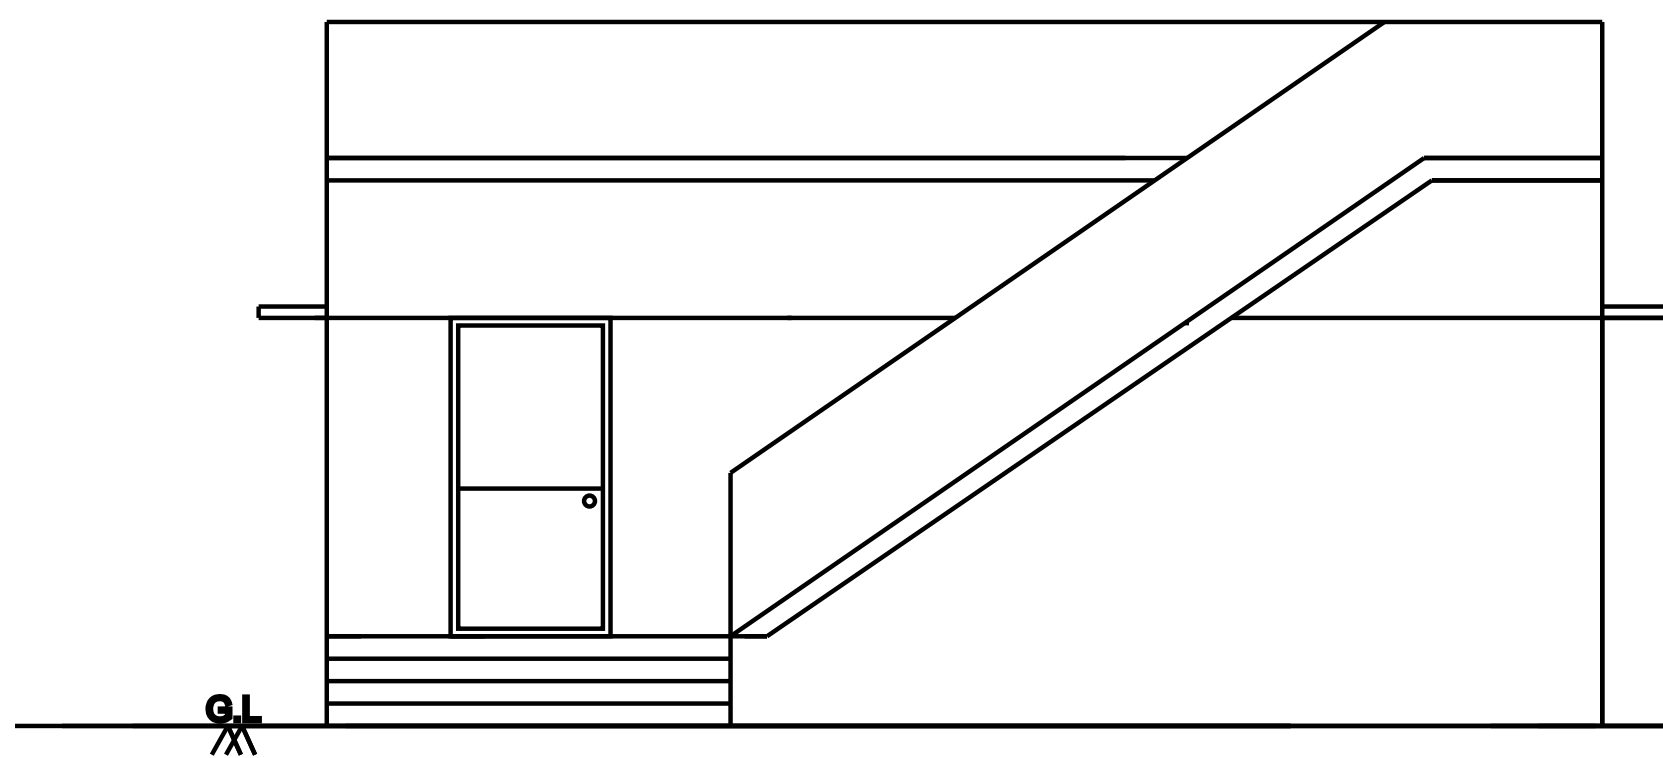
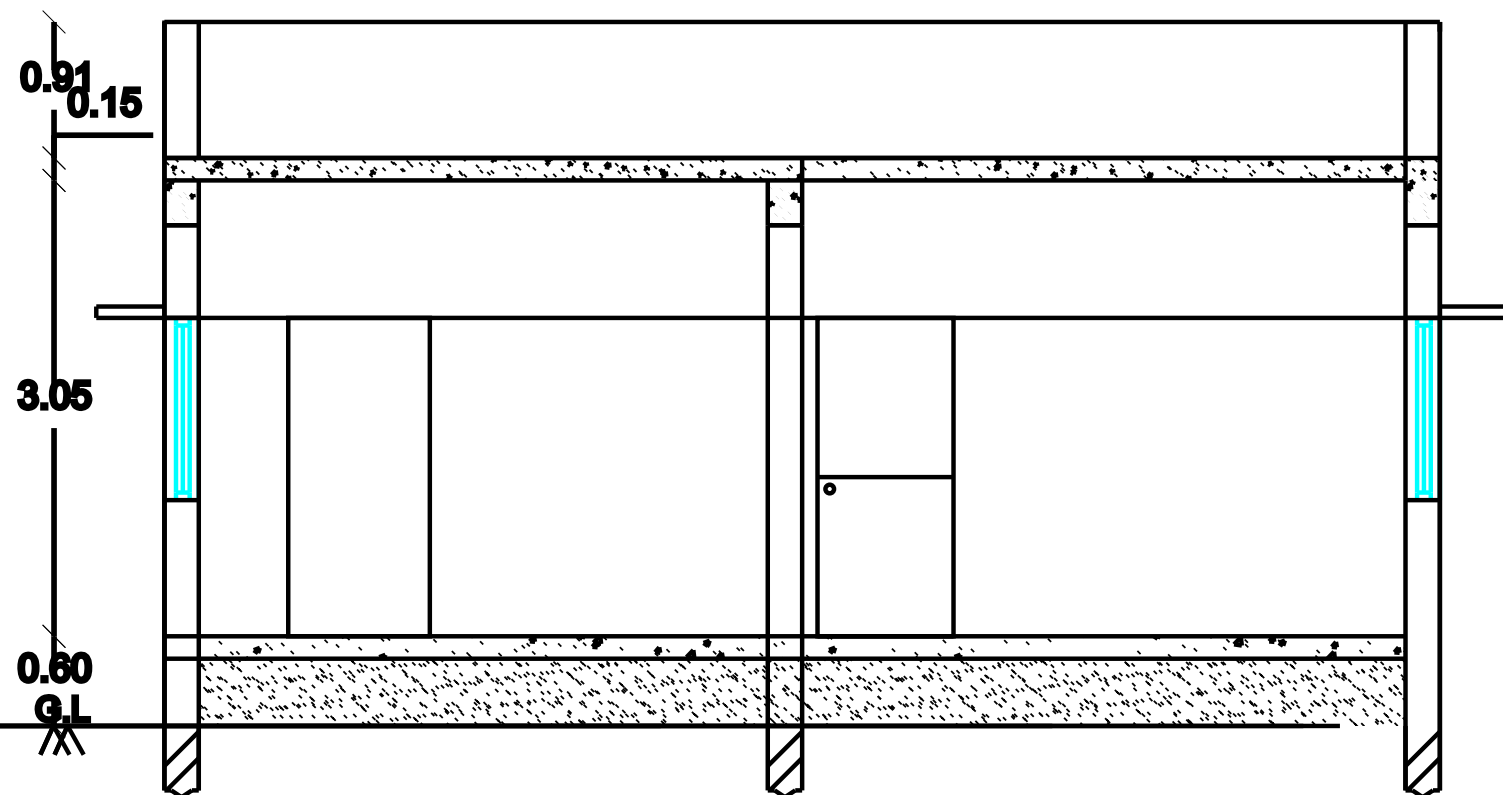


PLAN SHOWING THE PROPOSED CONSTRUCTION OF R.C.C. ROOF RESIDENTIAL BUILDING IN OLD SURVEY.NO'S.120/1,120/2,117/15,
NEW NATHAM SURVEY.NO.120/1,120/2A1,120/2A2,120/2A3,120/2A4,438/6,PERIYAMPATTU VILLAGE ,THIYAGADURUGAM TOWN PANCHAYAT LIMIT,
KALLAKURICHI TALUK ,KALLAKURICHI DISTRICT.

APPLICANT : Mr.R.MADHUBALAN S/O RAJENDIRAN.

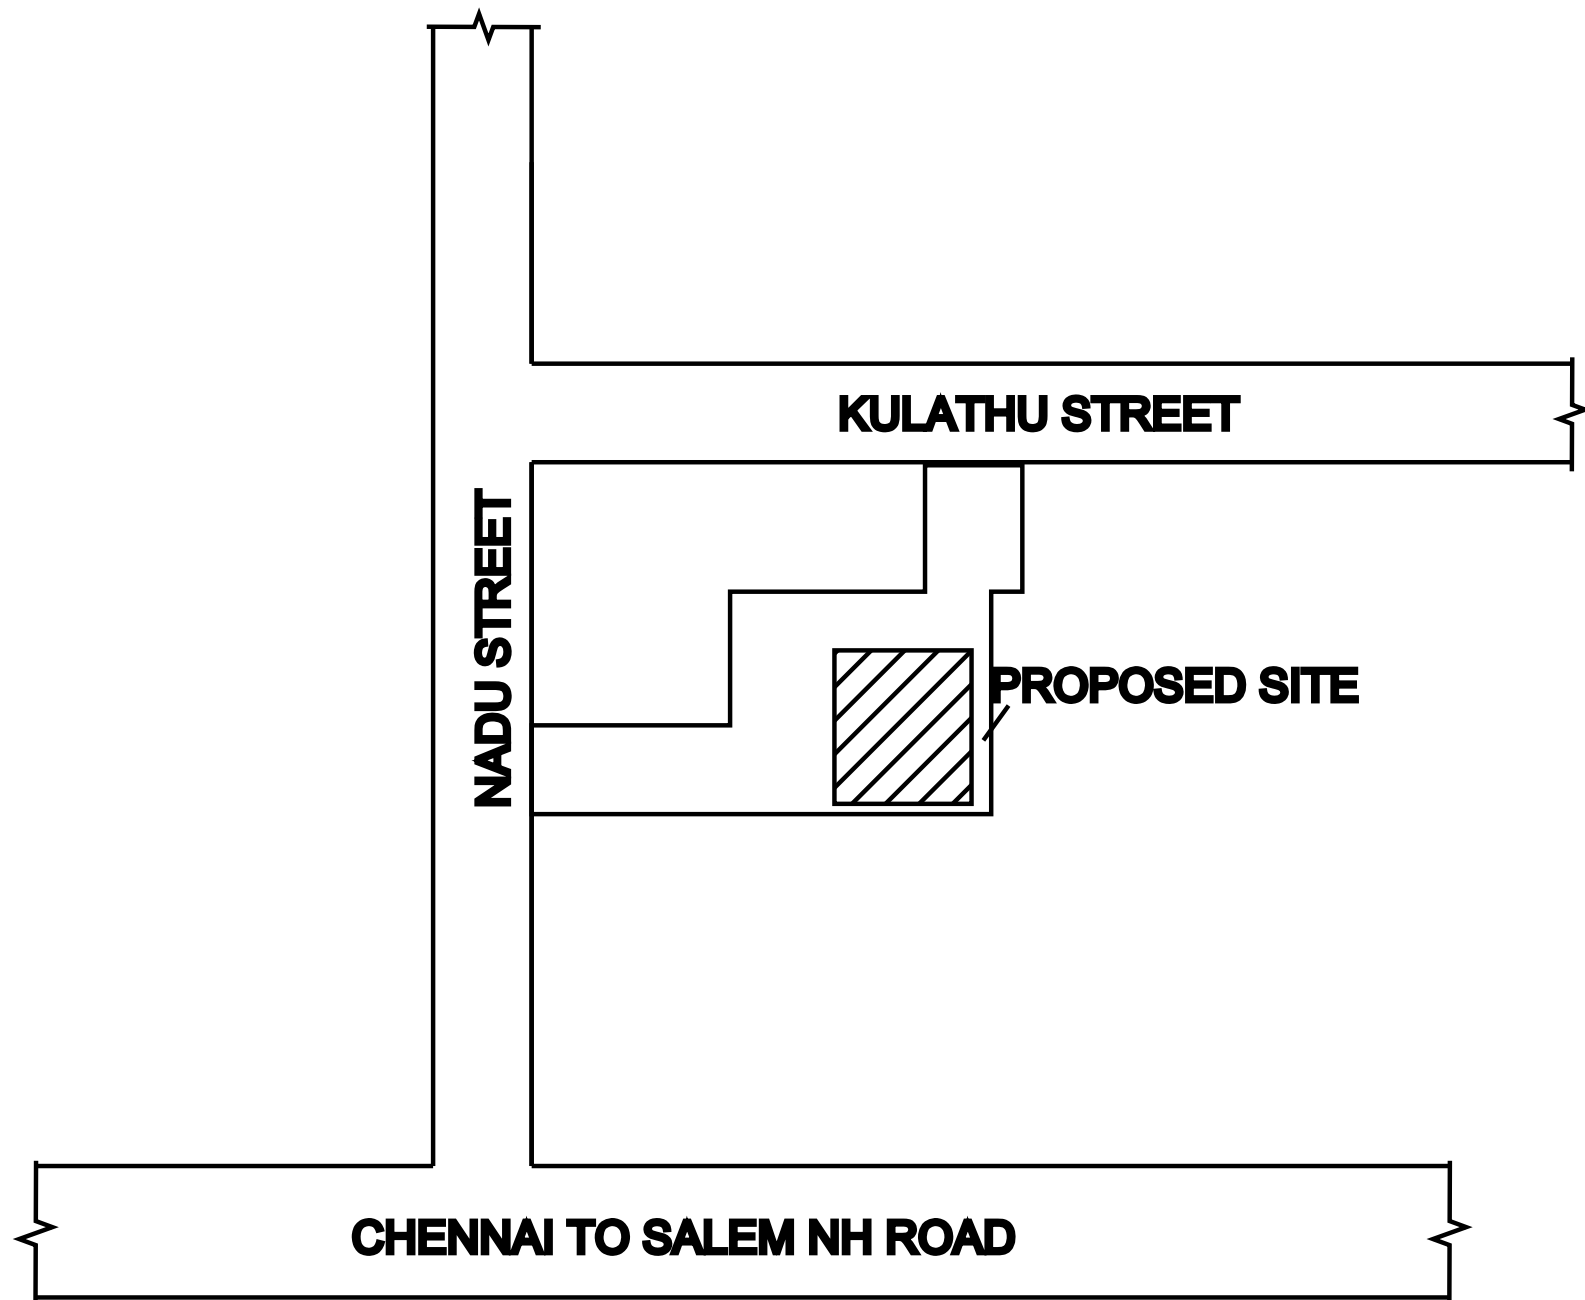


FRONT ELEVATION

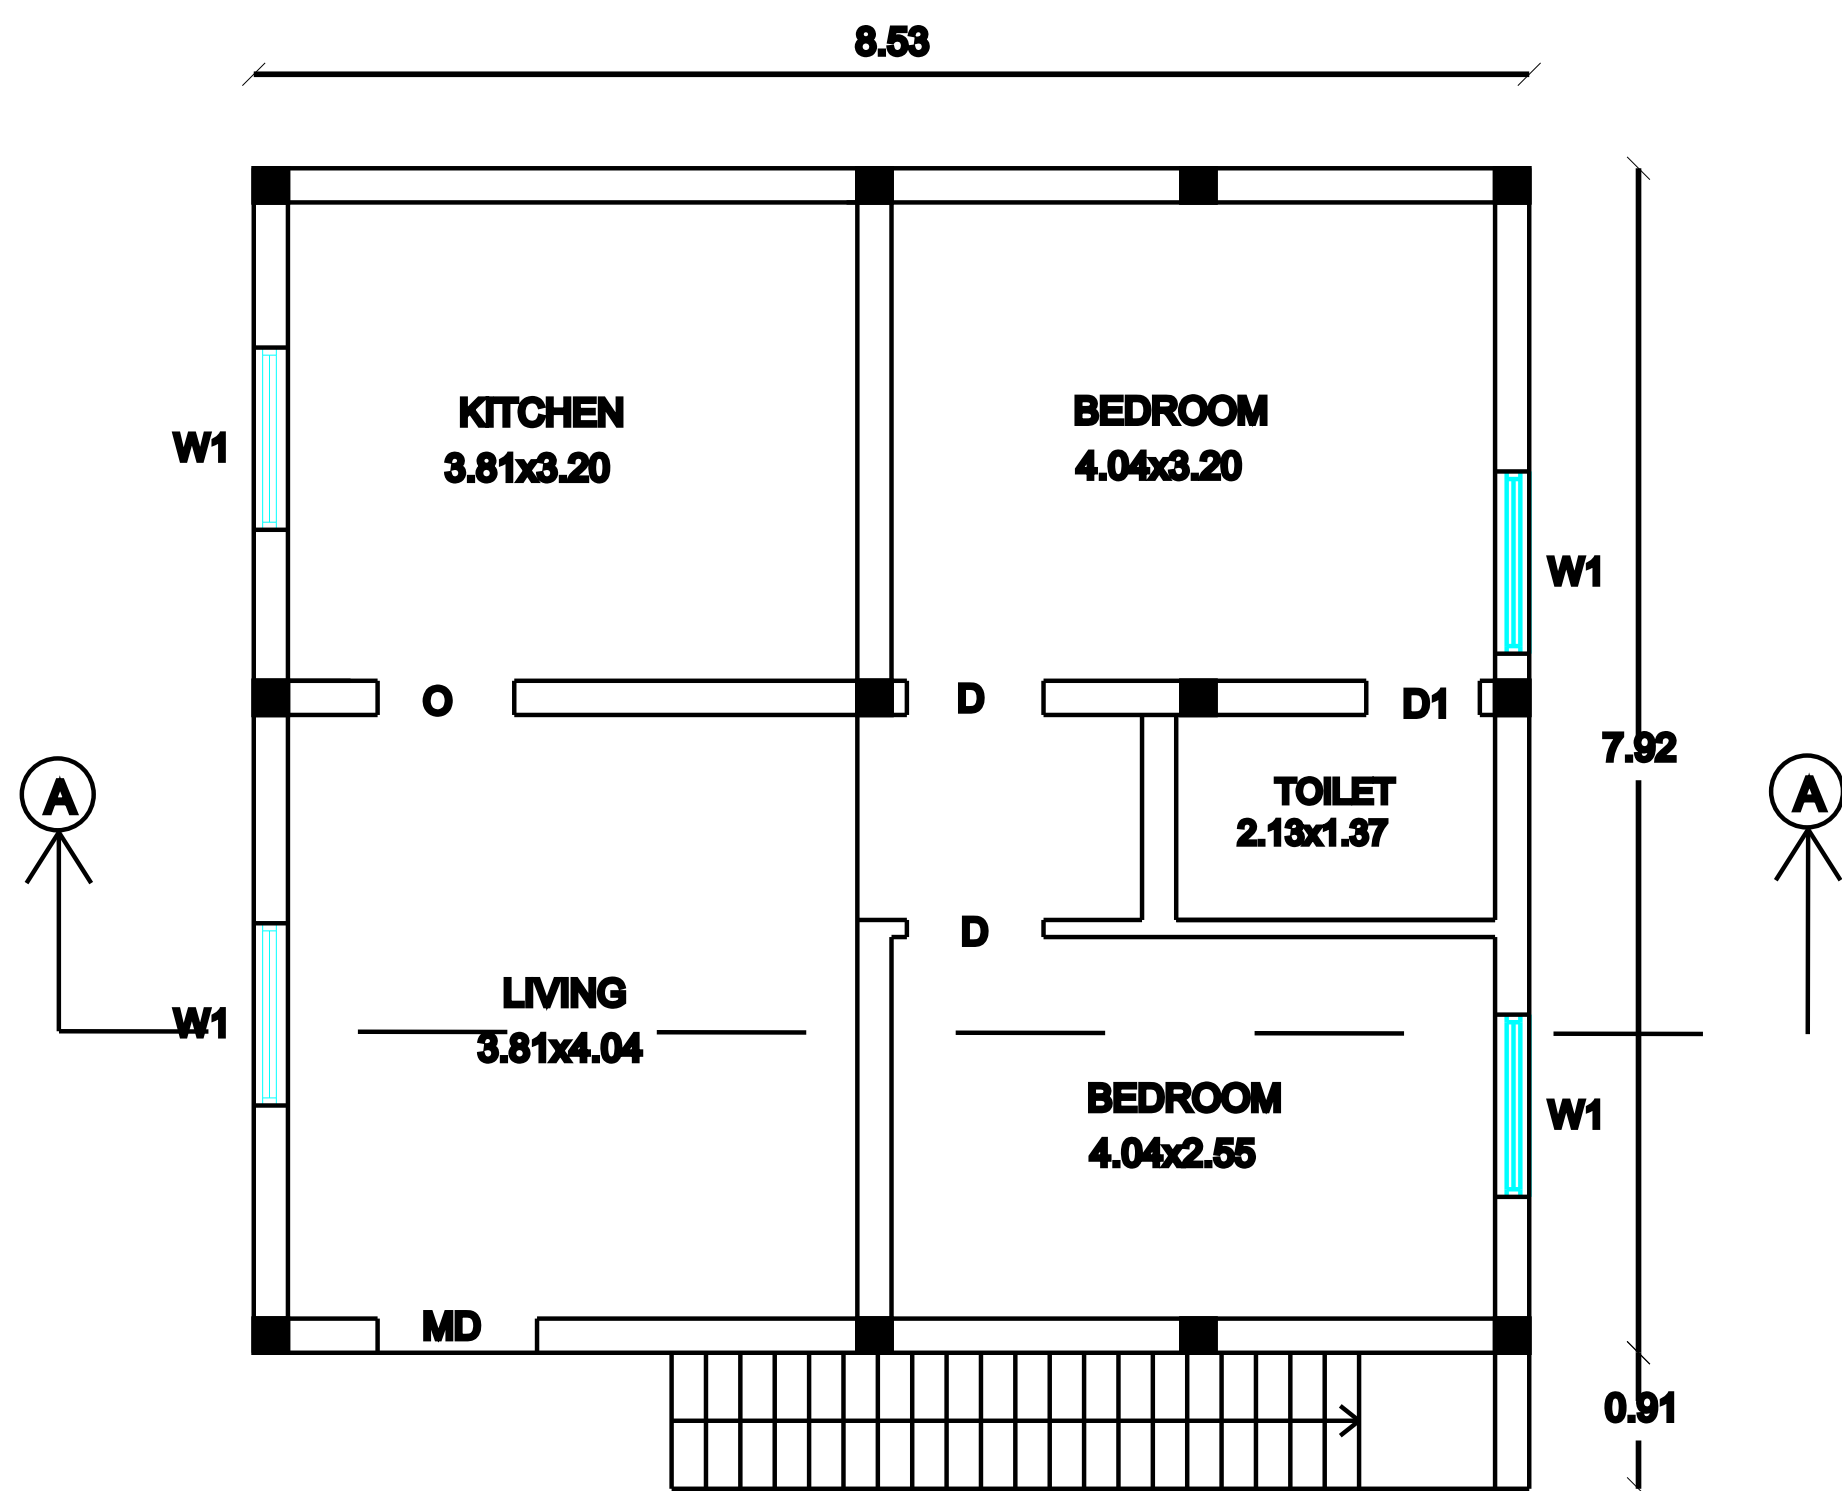


SECTION - 'A - A'

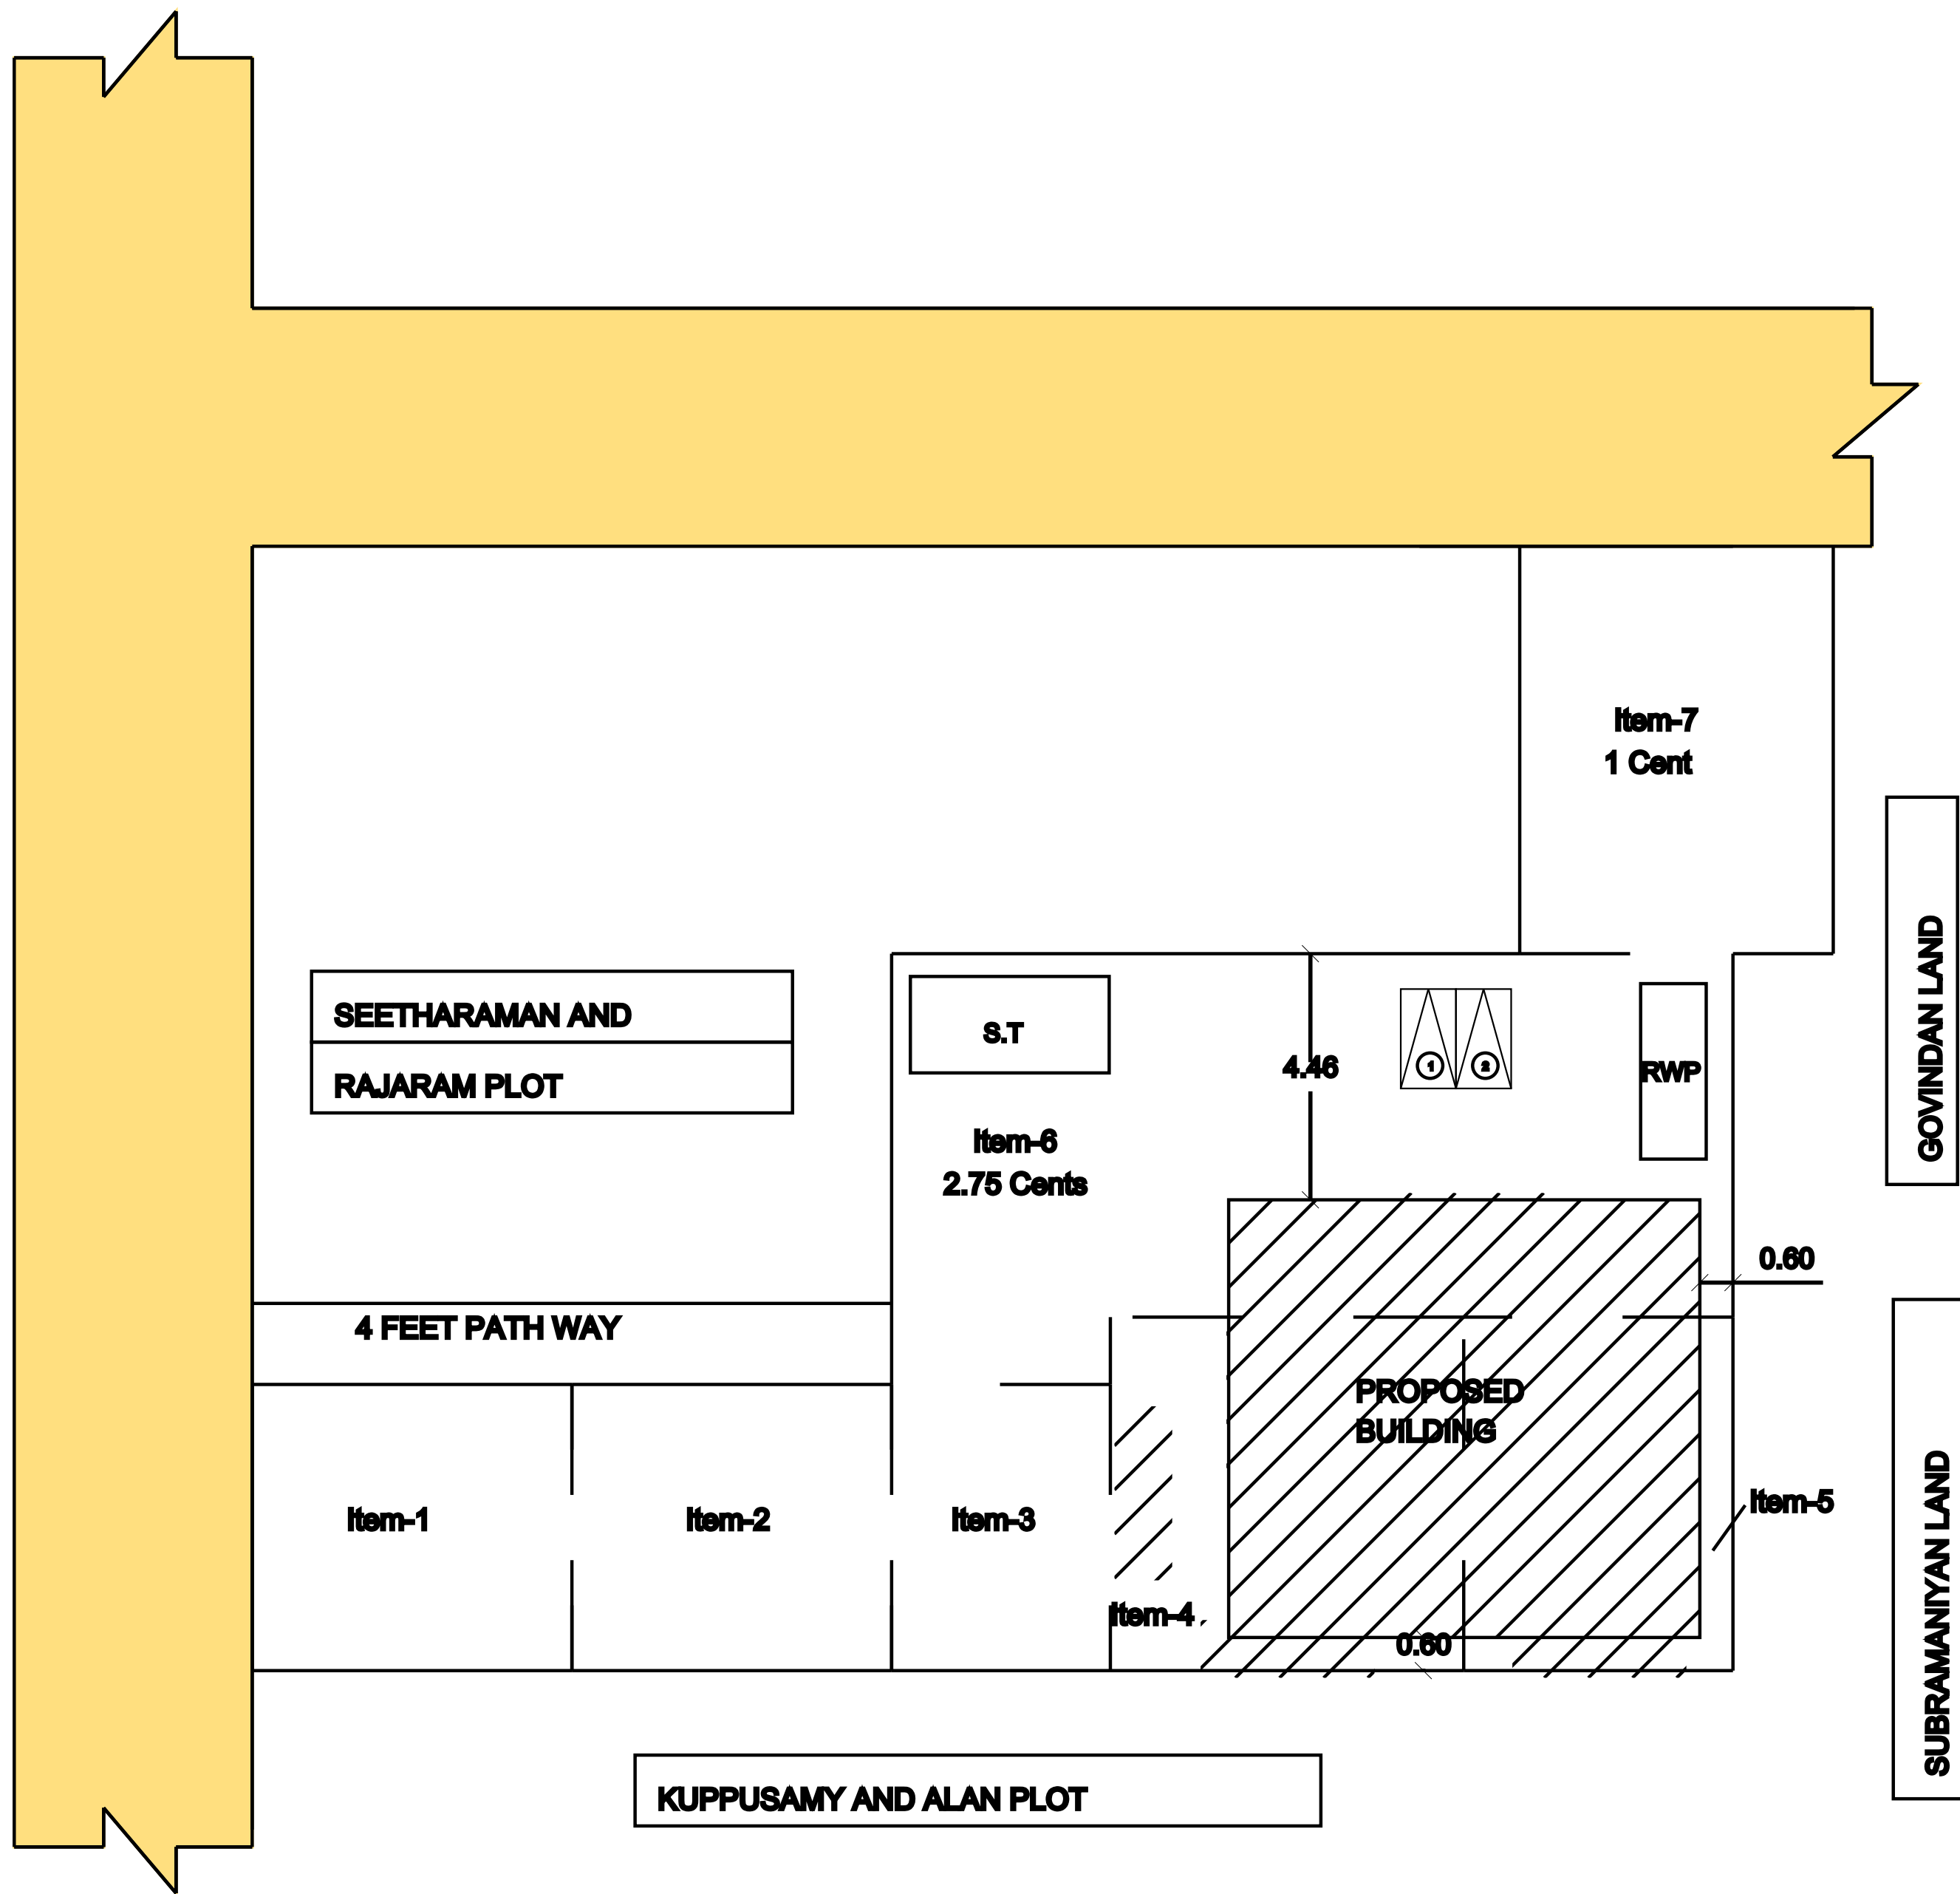
Brickwork In C.M 1:5
R.C.C 12:24 Roof Slab
Lintel Cum Sunshade
Brickwork In C.M 1:5
P.C.C 1:5:10
Sand filling



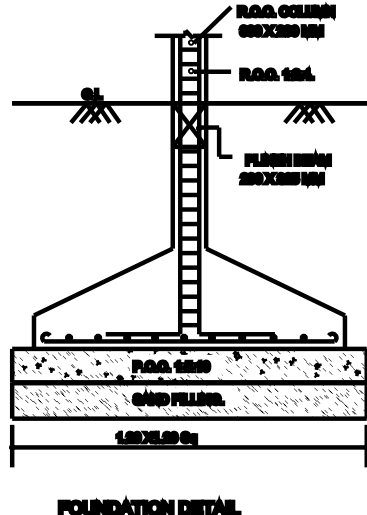
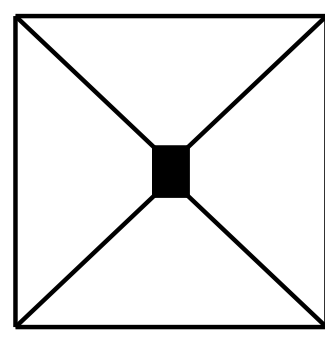
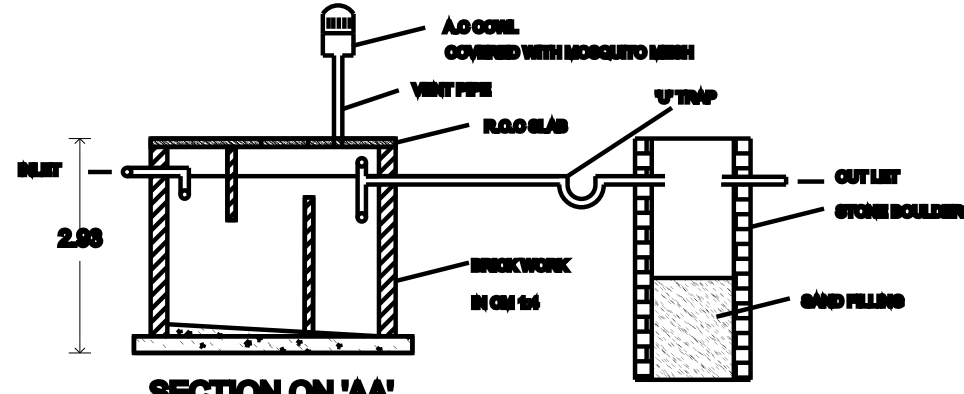
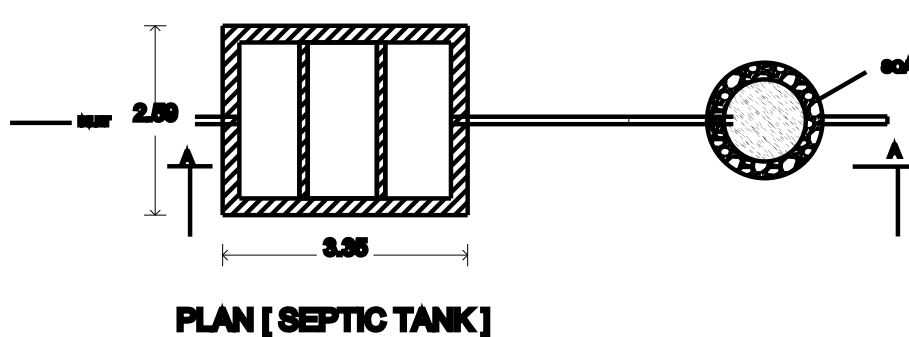
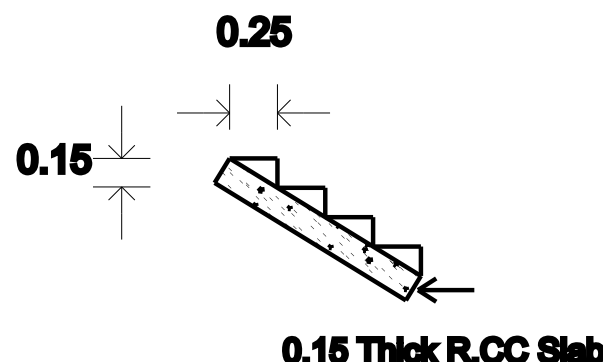
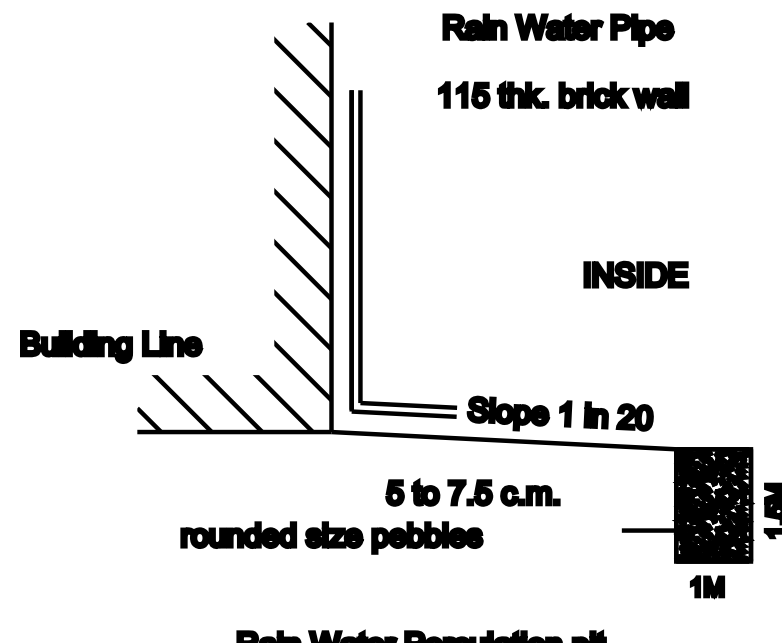
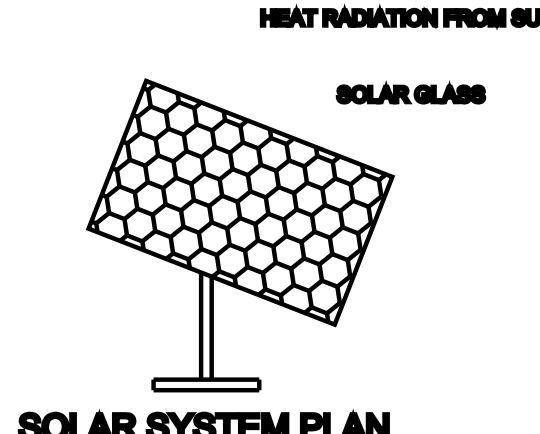
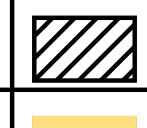
KEY P L A N
NOT TO SCALE



GROUND FLOOR PLAN
NORTH FACING PLAN



SITEPLAN
SCALE 1:200

AREA DETAILS		SFT	SQM
AREA OF APPLICANT		3279.00	304.62
PROPOSED GROUND FLOOR		728.00	67.63
FSI (FLOOR SPACE INDEX)		0.22	
PLOT COVERAGE		22.20 %	
SCALE - 1:100 ALL DIMENSION ARE IN 'METER'		 	
 			
 TREAD - 0.25M RISE - 0.15M WIDTH - 0.91M		 Rain Water Percolation pit	
 SOLAR SYSTEM PLAN		JOINERY DETAILS G- GATE - 1.07X2.13 MD-MAIN DOOR - 1.07X2.13 D-DOOR - 0.91X2.13 D1-DOOR - 0.76X2.13 W-WINDOW - 0.91X1.21 W1-WINDOW - 1.21X1.21 V-VENTILATOR - 0.91X0.61 KV-KIT-VENTILATOR - 1.21X0.91	
COLOUR INDEX AREA OF APPLICANT -  PROPOSED BUILDING AREA -  ROAD / STREET - 		APPLICANT	
ENGINEER			
NOTE 1) This Order is electronically generated and does not require signature 2) Genuineness of the Drawing can be verified by (a) Reading the 2D barcode with mobile barcode reader and verify through online.			

