




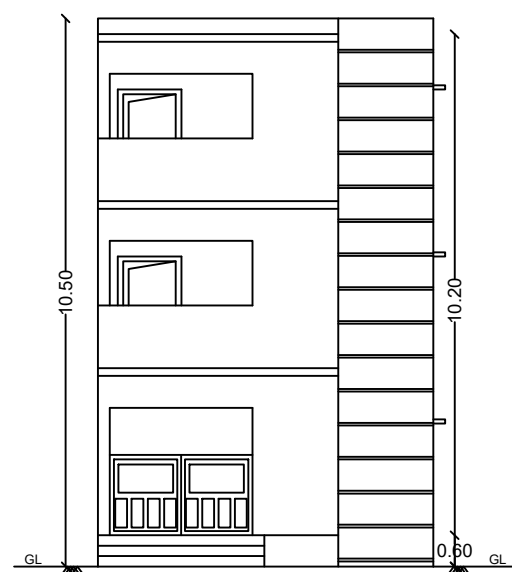


FRONT ELEVATION

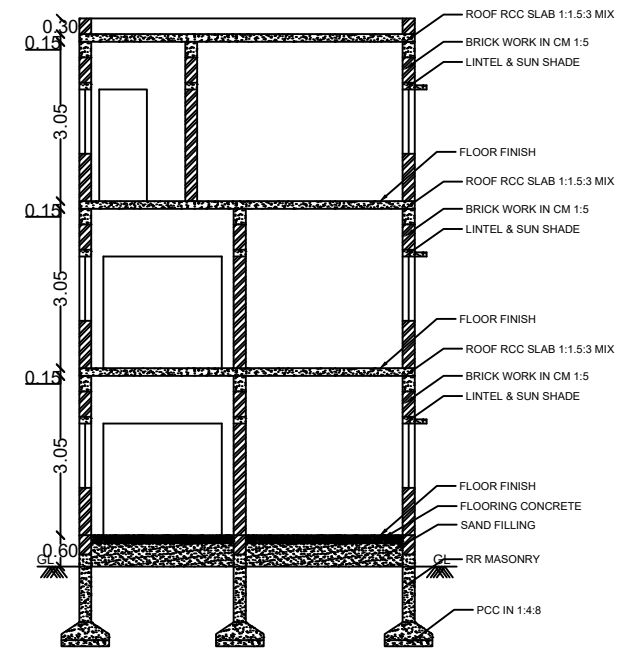


SECTION ON AB


TOPO PLAN
SCALE 1:2500  PRO. SITE

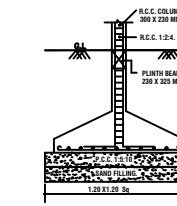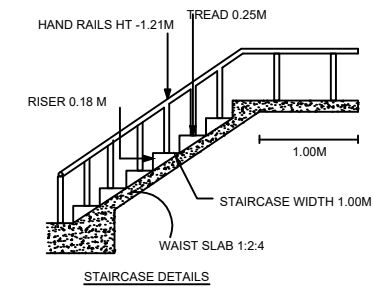


FOUNDATION DETAIL

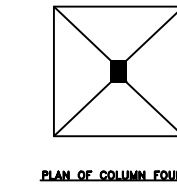


PLAN OF COLUMN FOUR

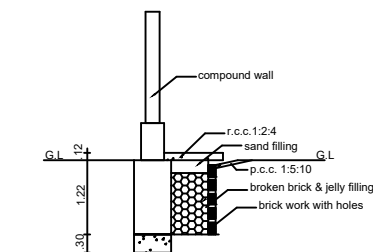


PLINTH BOUNDARY PERCOLATION PIT

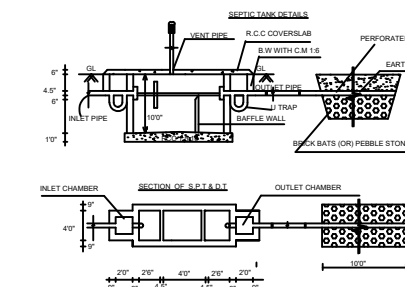


SHAITHAR ALI SAYABY LAND

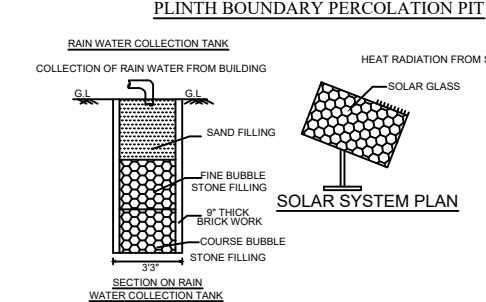

RAIN WATER COLLECTION TANK

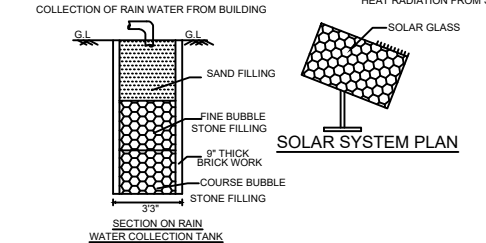


SECTION ON RAIN WATER COLLECTION TANK

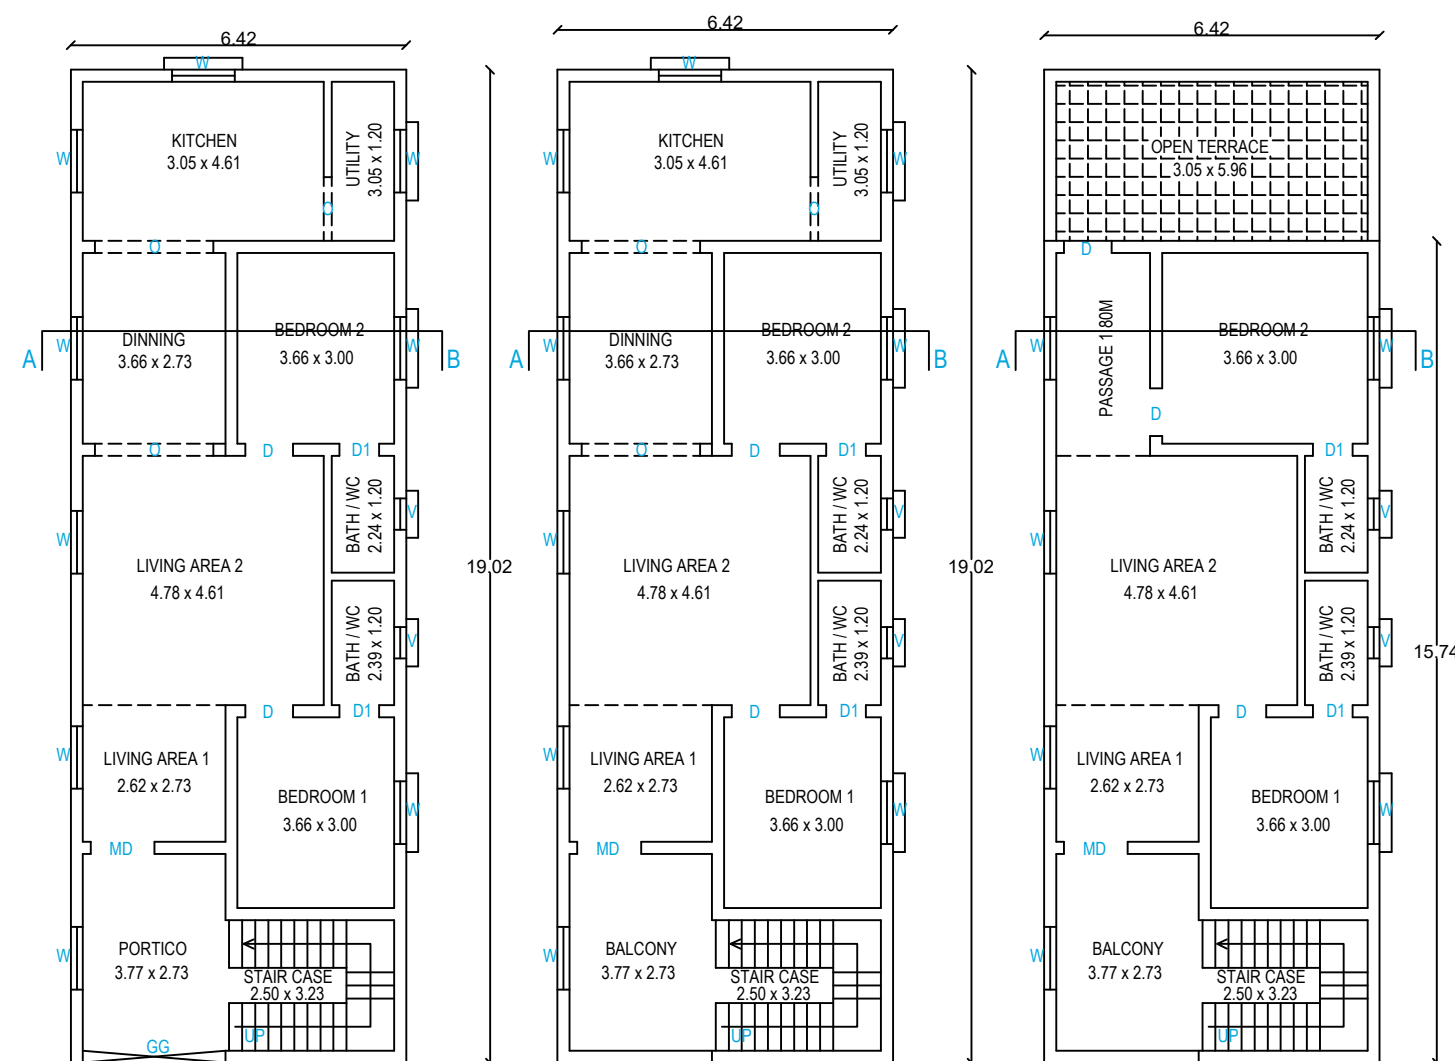

PRO.FIRST FLOOR

PRO.SECOND FLOOR

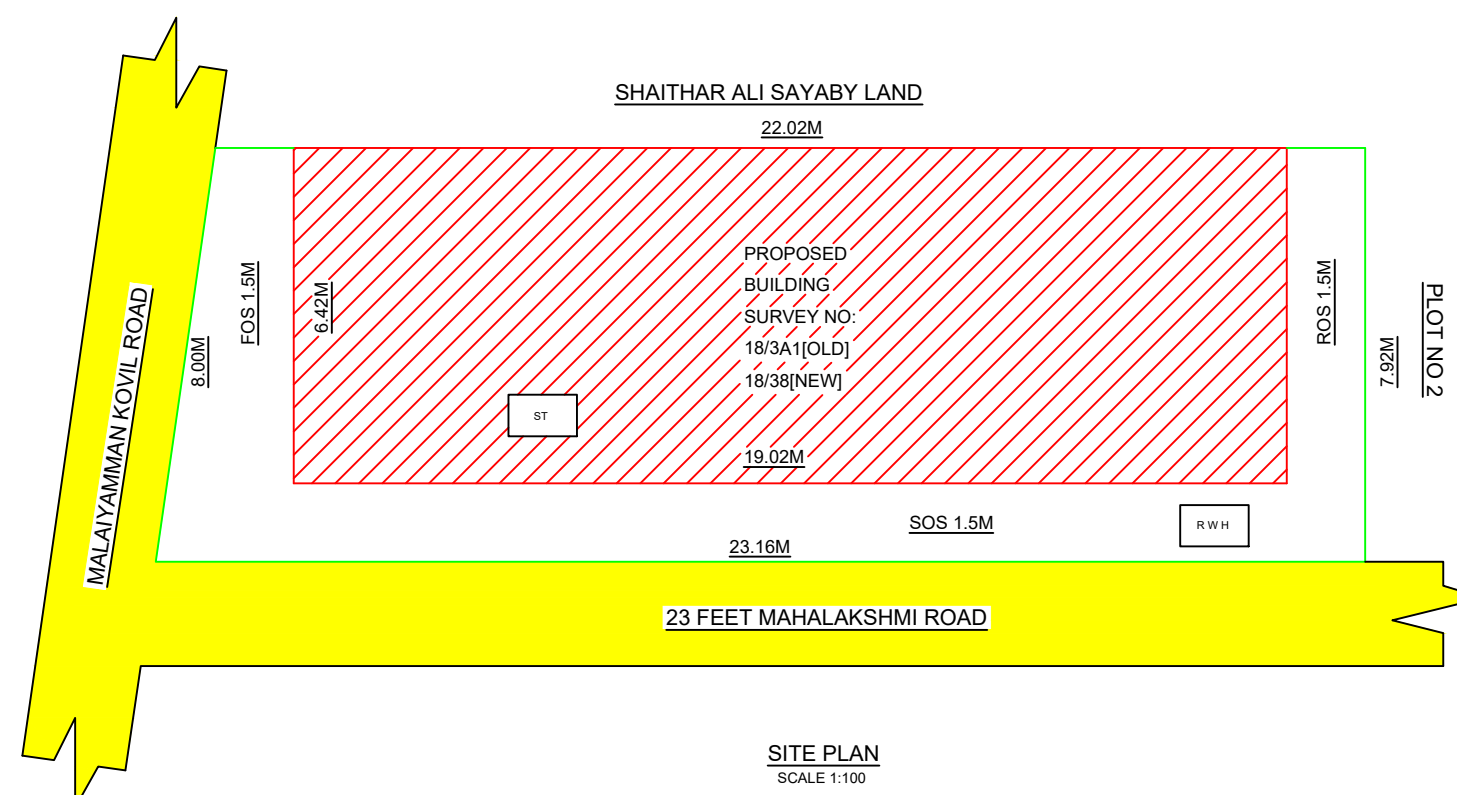

SITE PLAN
SCALE 1:100

ALL DIMENSIONS ARE IN METER	SCALE 1:100
-----------------------------	-------------

SCALE 1:100

Sl No	DESCRIPTION	Sq.Ft	Sq.m
1.	SITE AREA (AS PER DOCUMENT)	1936.50	179.91
2.	PROPOSED GROUND FLOOR	1315.46	122.21
3.	PROPOSED FIRST FLOOR	1315.46	122.21
4.	PROPOSED SECOND FLOOR	1088.66	101.14
5.	FSI (FLOOR SPACE INDEX)	1.92 < 2.00	
6.	PLOT COVERAGE	67.93%	

JOINERY DETAILS :

	AREA OF APPLICANT	D	Door	1.00 x 2.10
	PROPOSED BUILDING AREA	D2	Door	0.75 x 2.10
	ROAD / STREET	W	Window	1.50 x 2.00
		V	Ventilator	0.90 x 0.60

APPLICANT

ENGINEER

Dr. Reddy's.


Er. K. MOHAMED HASSAN B.E., (CIVIL)
9, KRISHNA NAGAR,
THIYAGADURUGAM (PO),
KALLAKURICHI (TK & DT), PIN : 606 206.
9566530115, 9080997896.