



SITE PLAN SHOWING THE PROPOSED CONSTRUCTION OF R.C.C. AND G.I SHEET ROOF COMMERCIAL BUILDING(KALYANA MANDAPAM) IN R.S.NO.88/10A1A,10A1B,10A2,10B,11A,12A1 AT PERIYAMAMPATTU VILLAGE, THIYAGADURUGAM TOWN PANCHAYAT, KALLAKURICHI TALUK, KALLAKURICHI DISTRICT.
APPLICANT:Mr.MANIMARAN, Mrs.ARUNA






சேவல் அலுவலர், நியகாதுருகம் பேரூராட்சி
அவர்களின் சாலை சான்று கடிதம் எண்.
26/2025/ஏ1, நாள்10.03.2025.

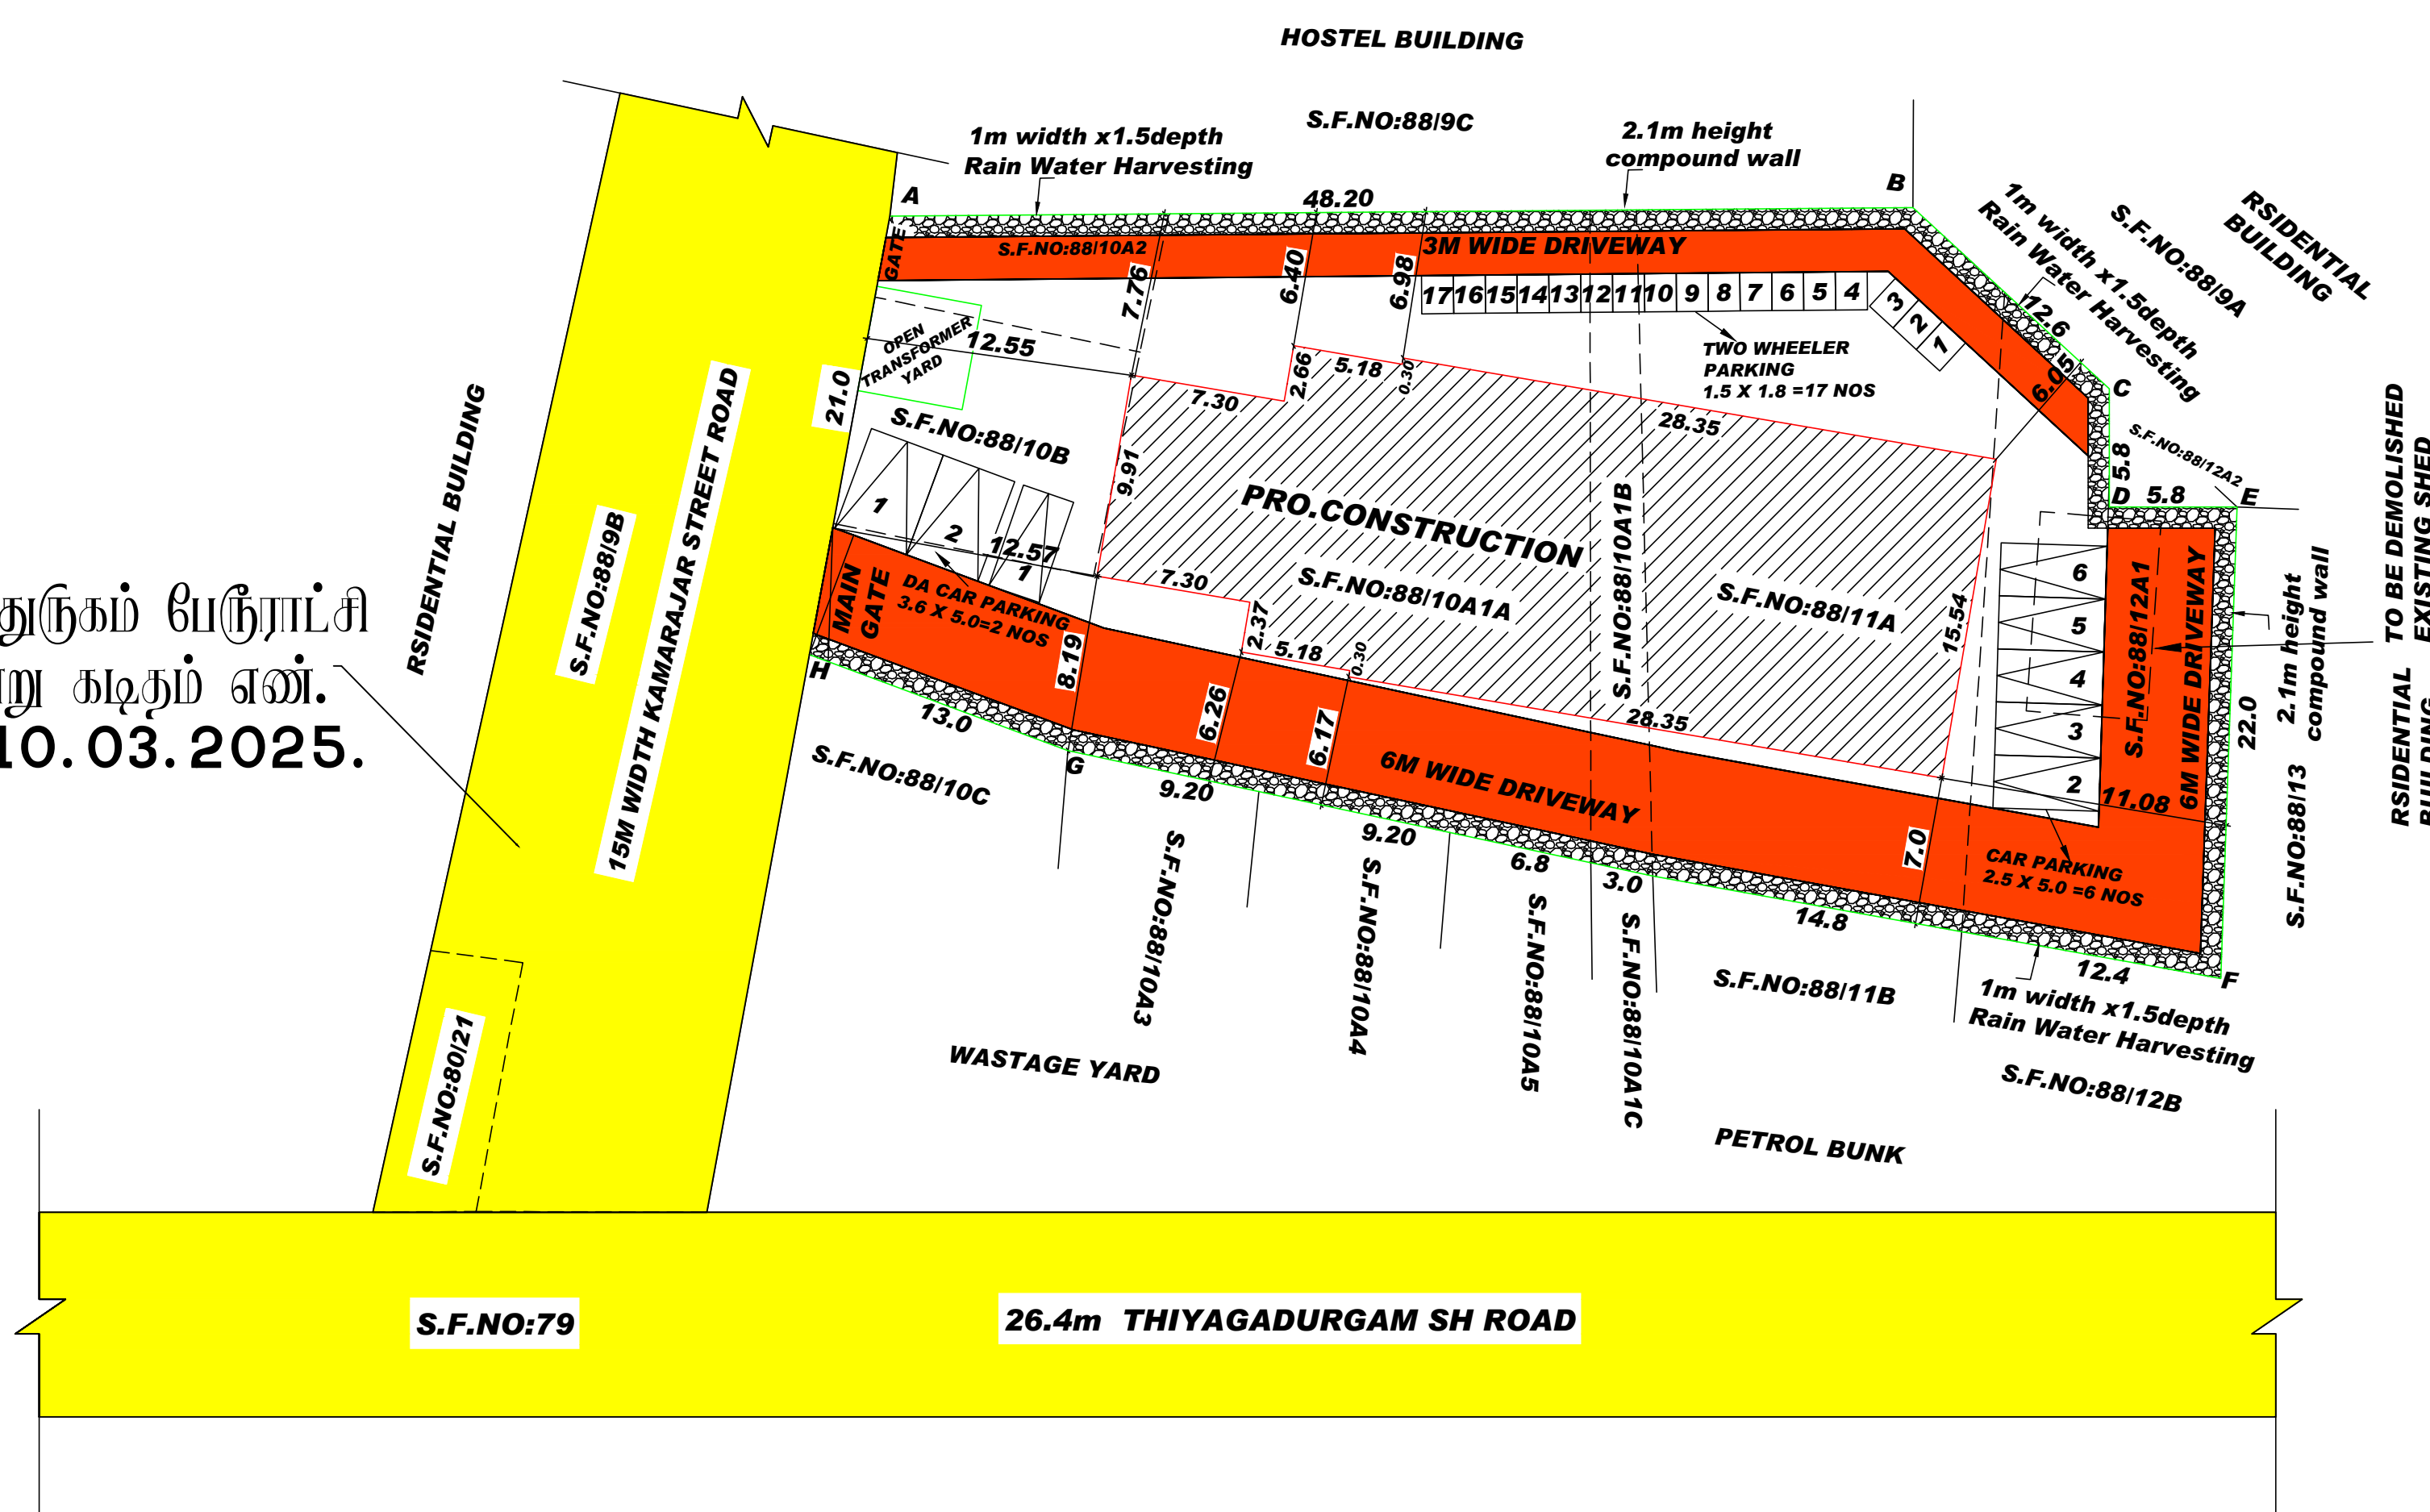

SITE PLAN

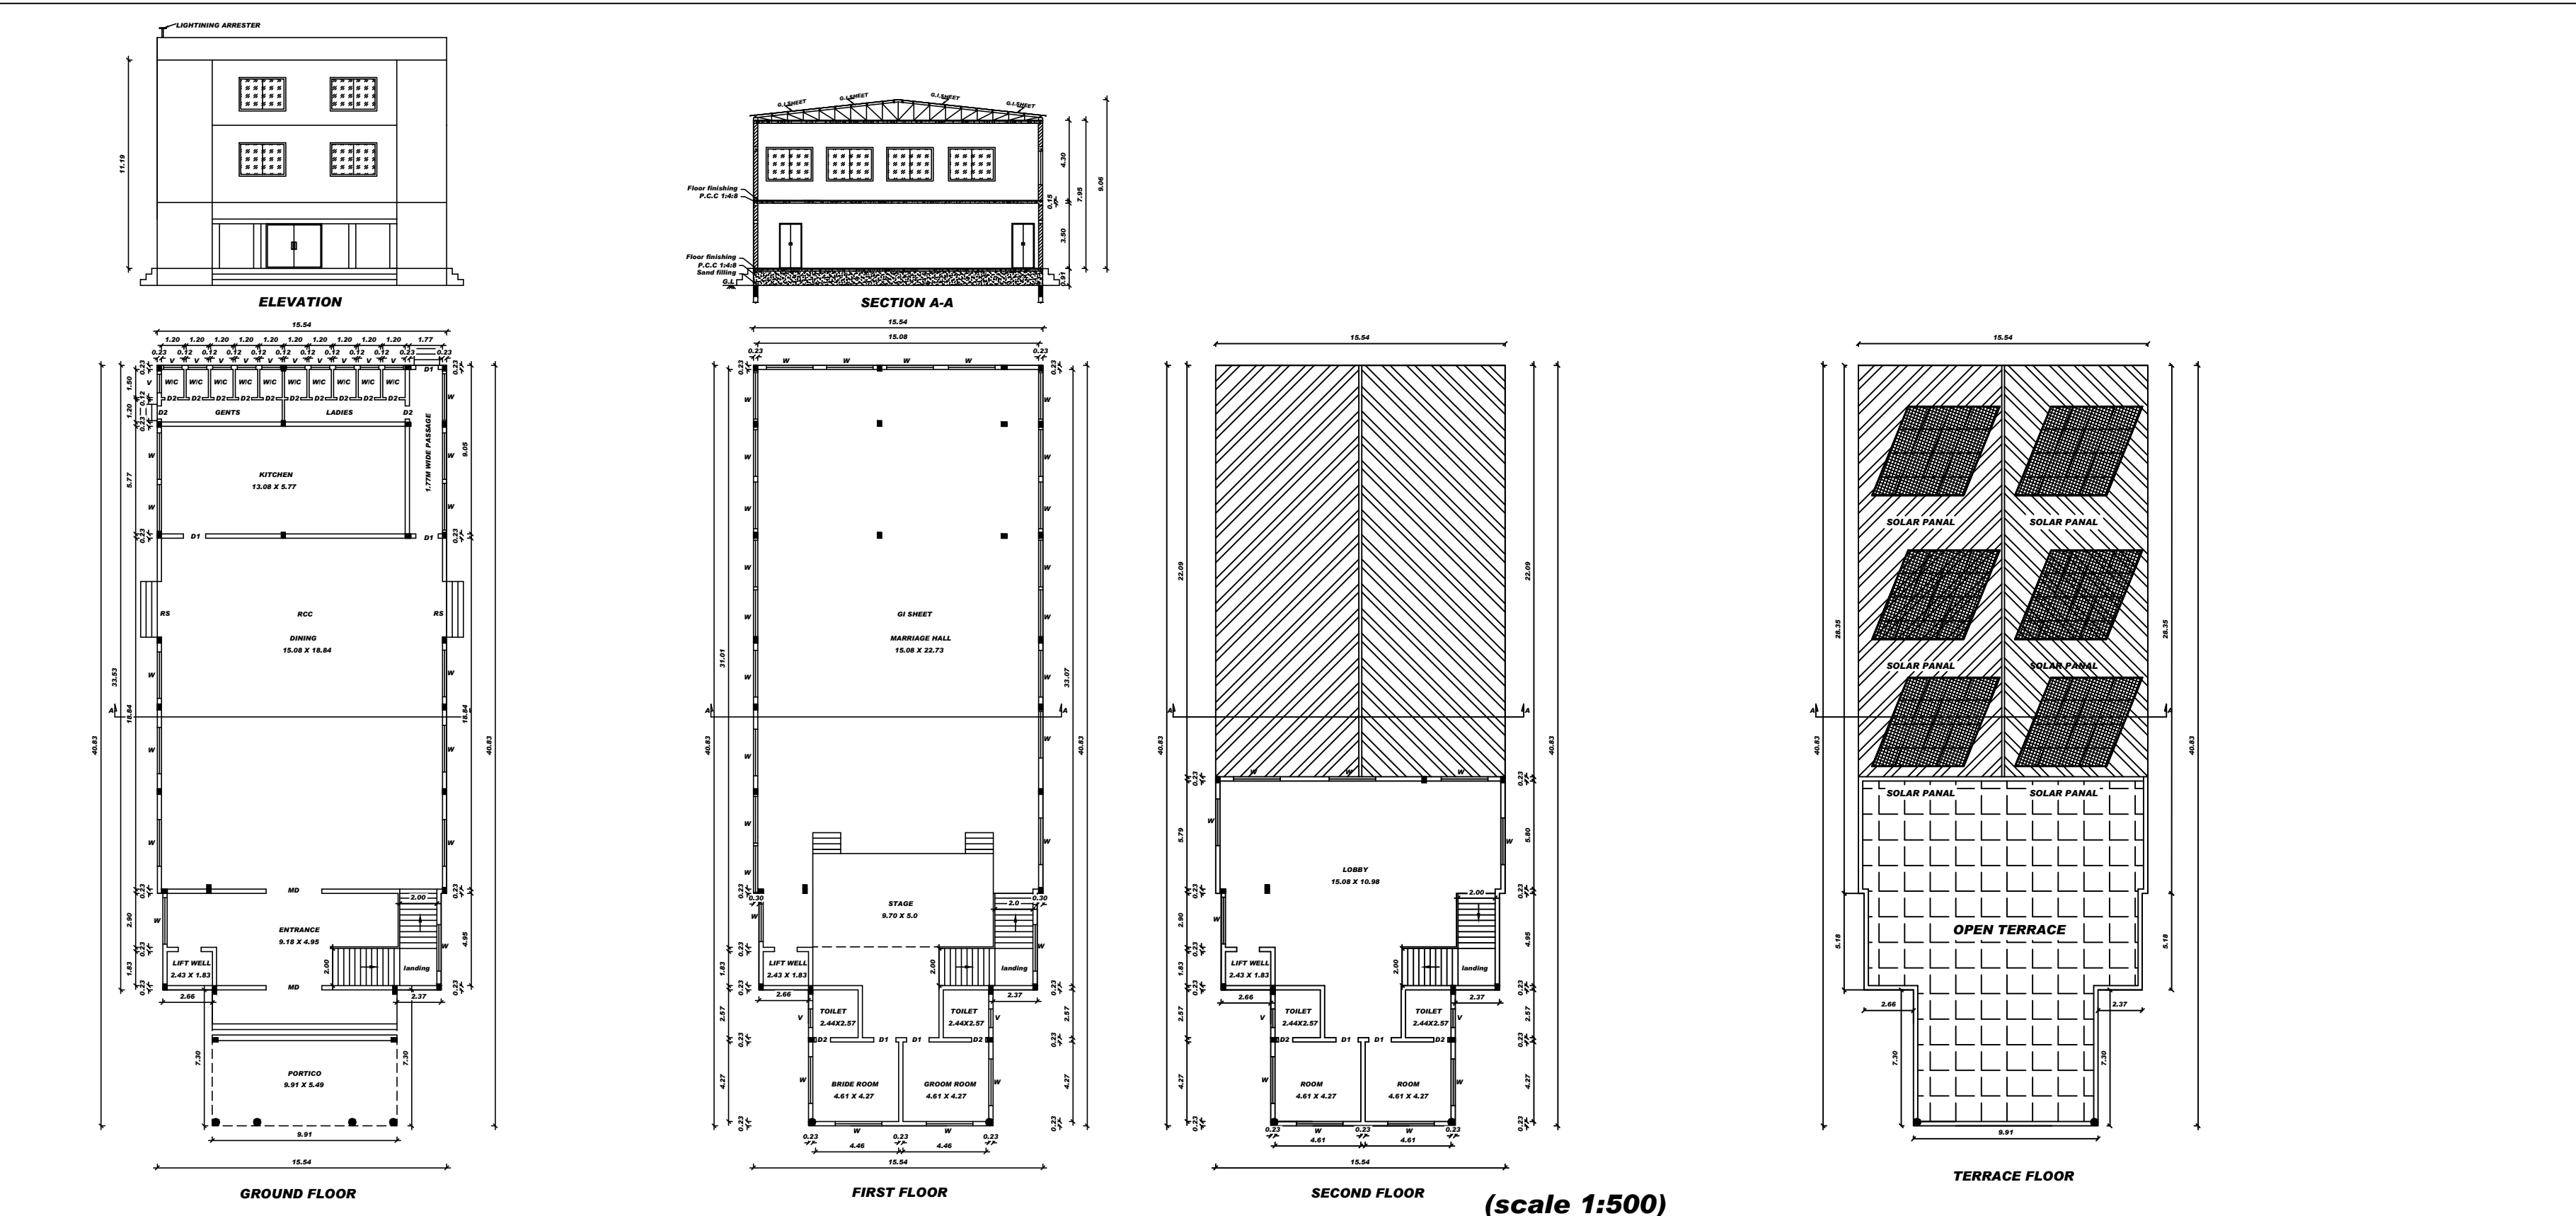

(scale 1:500)

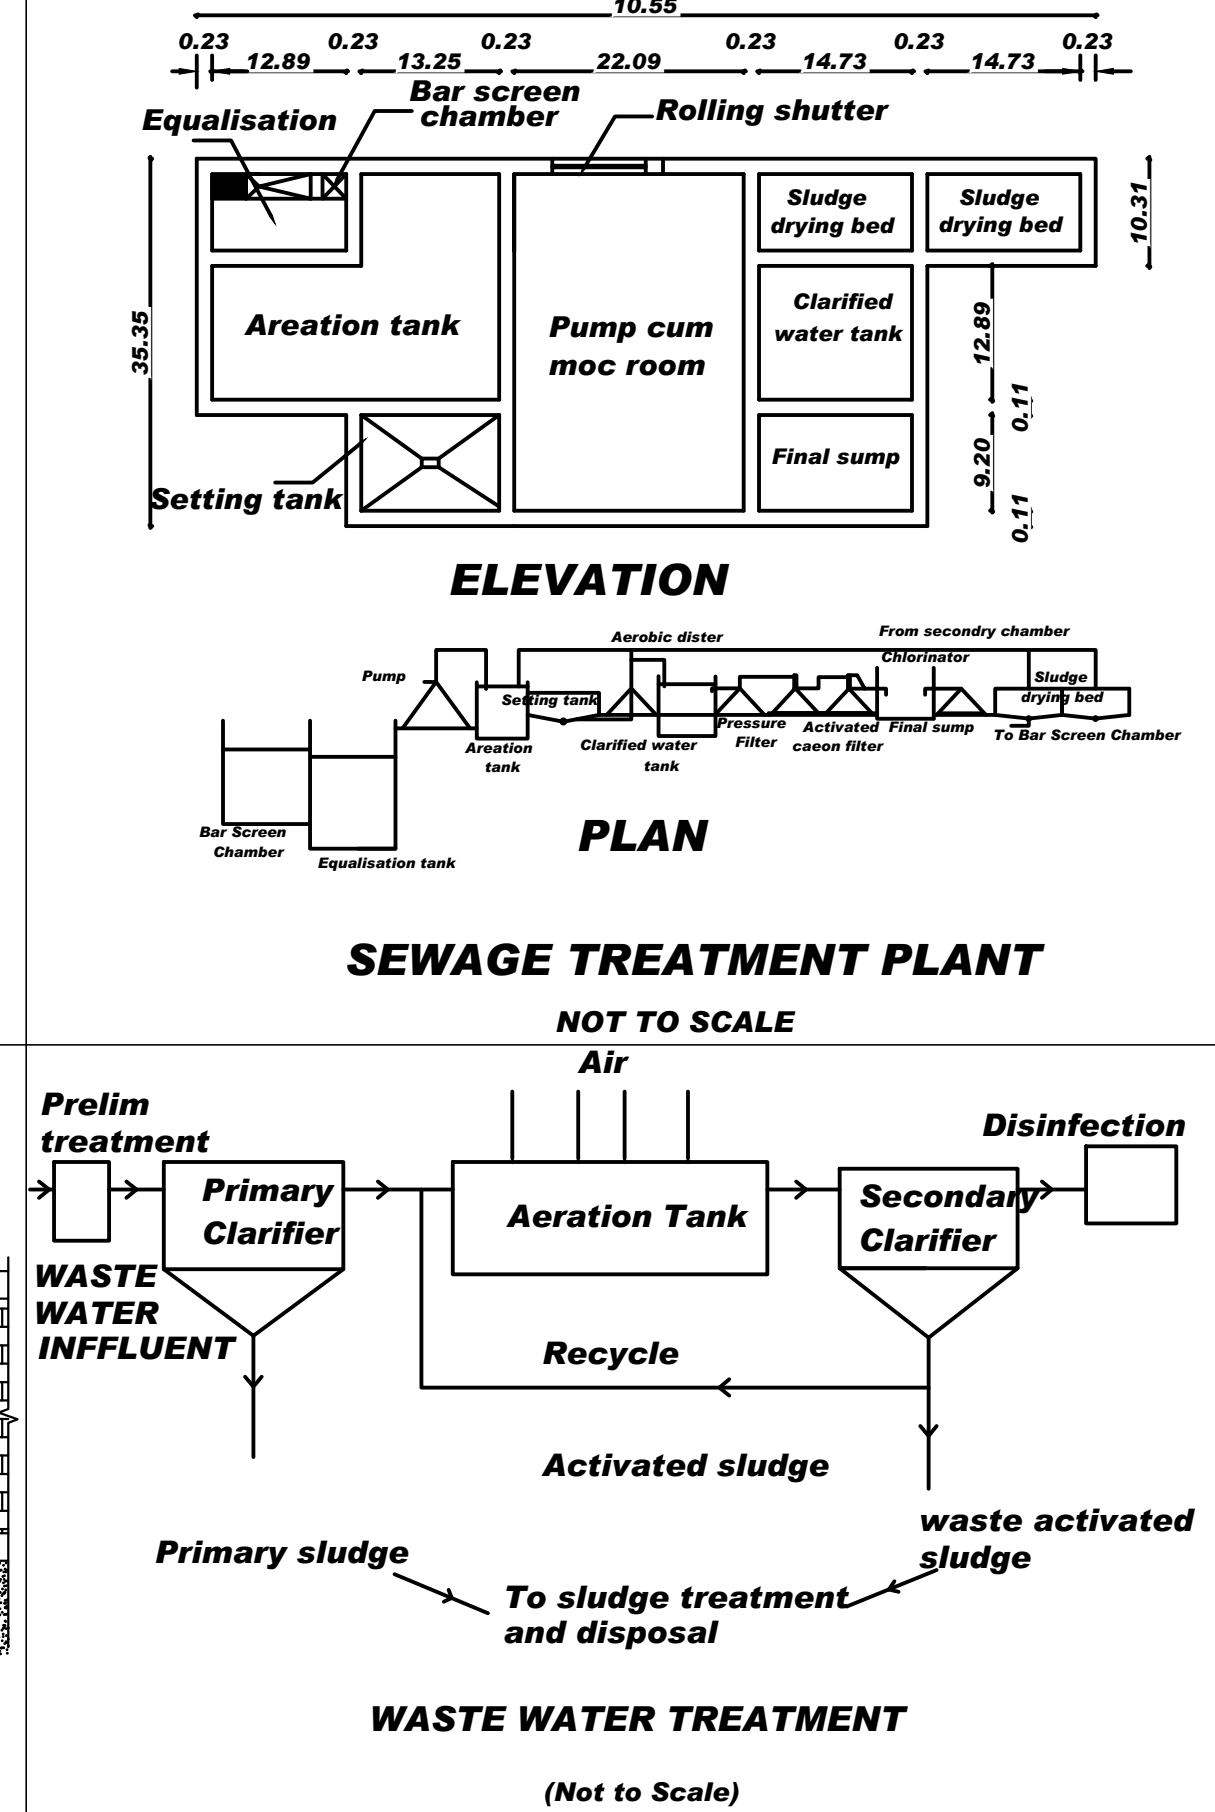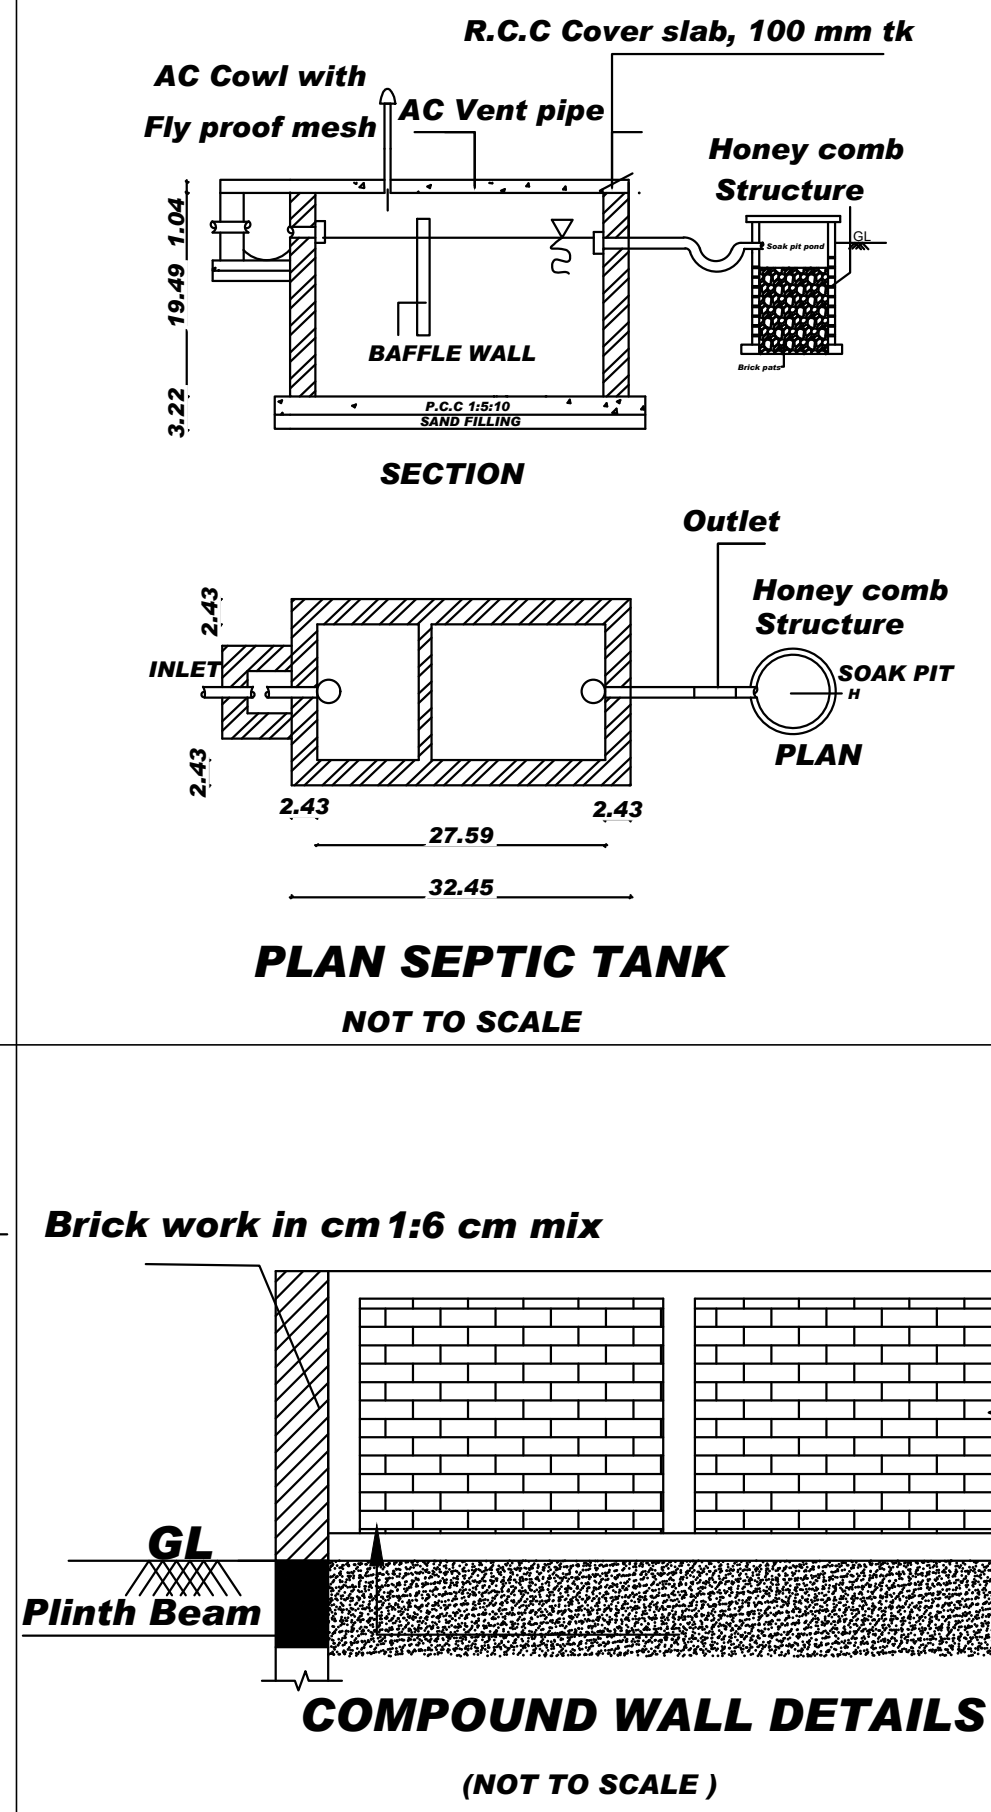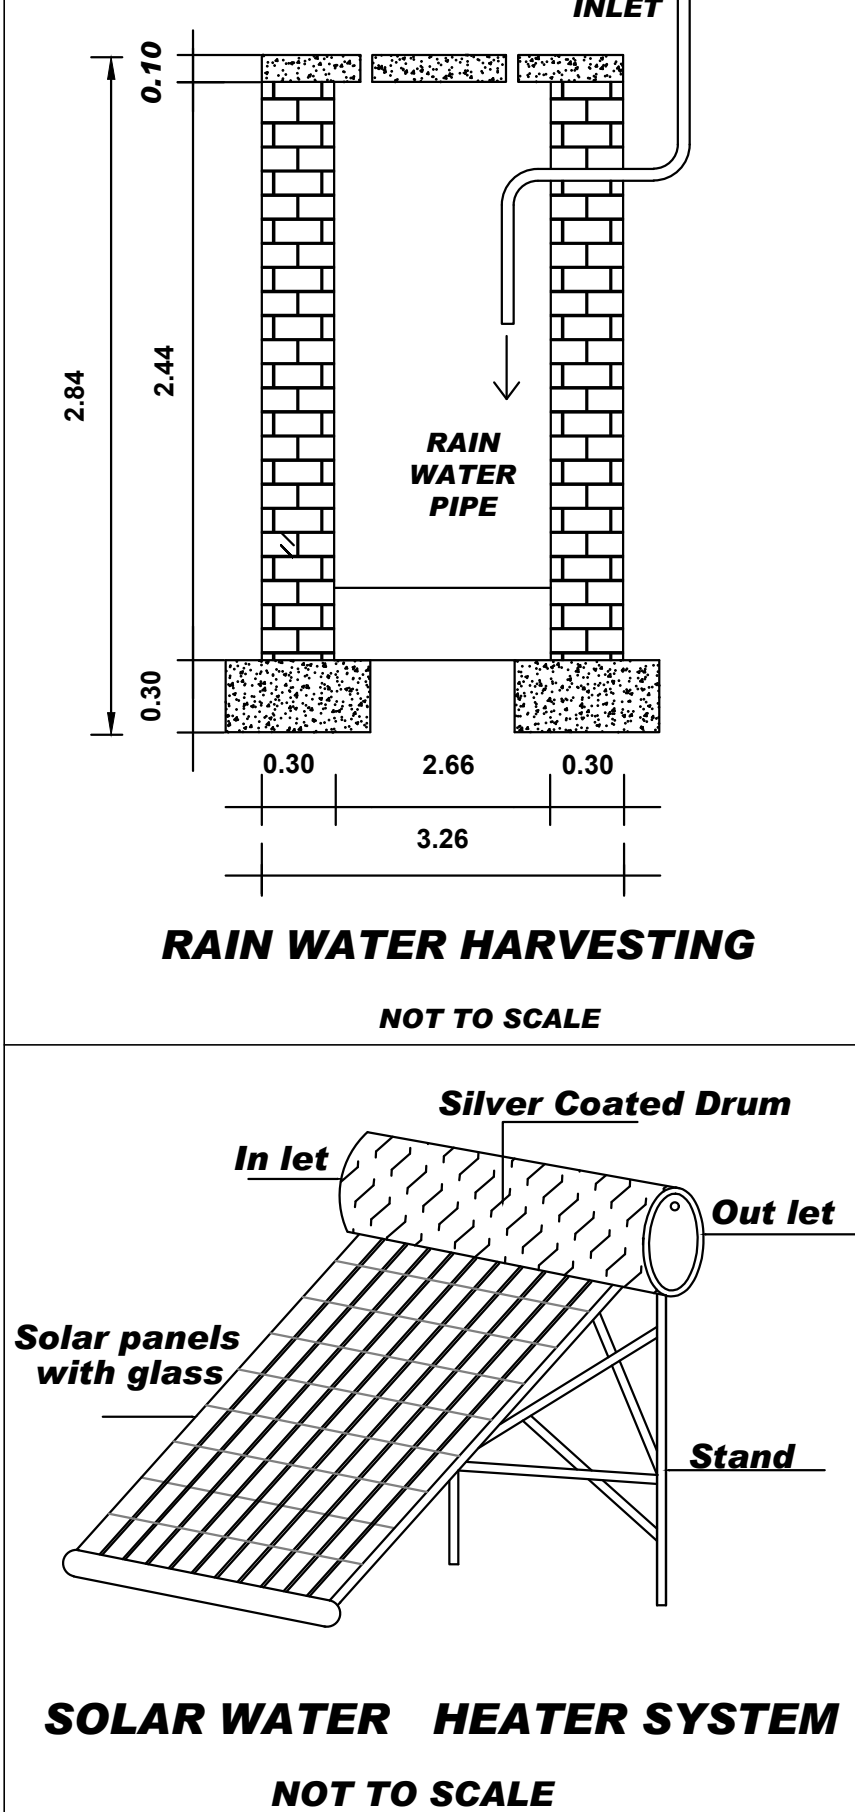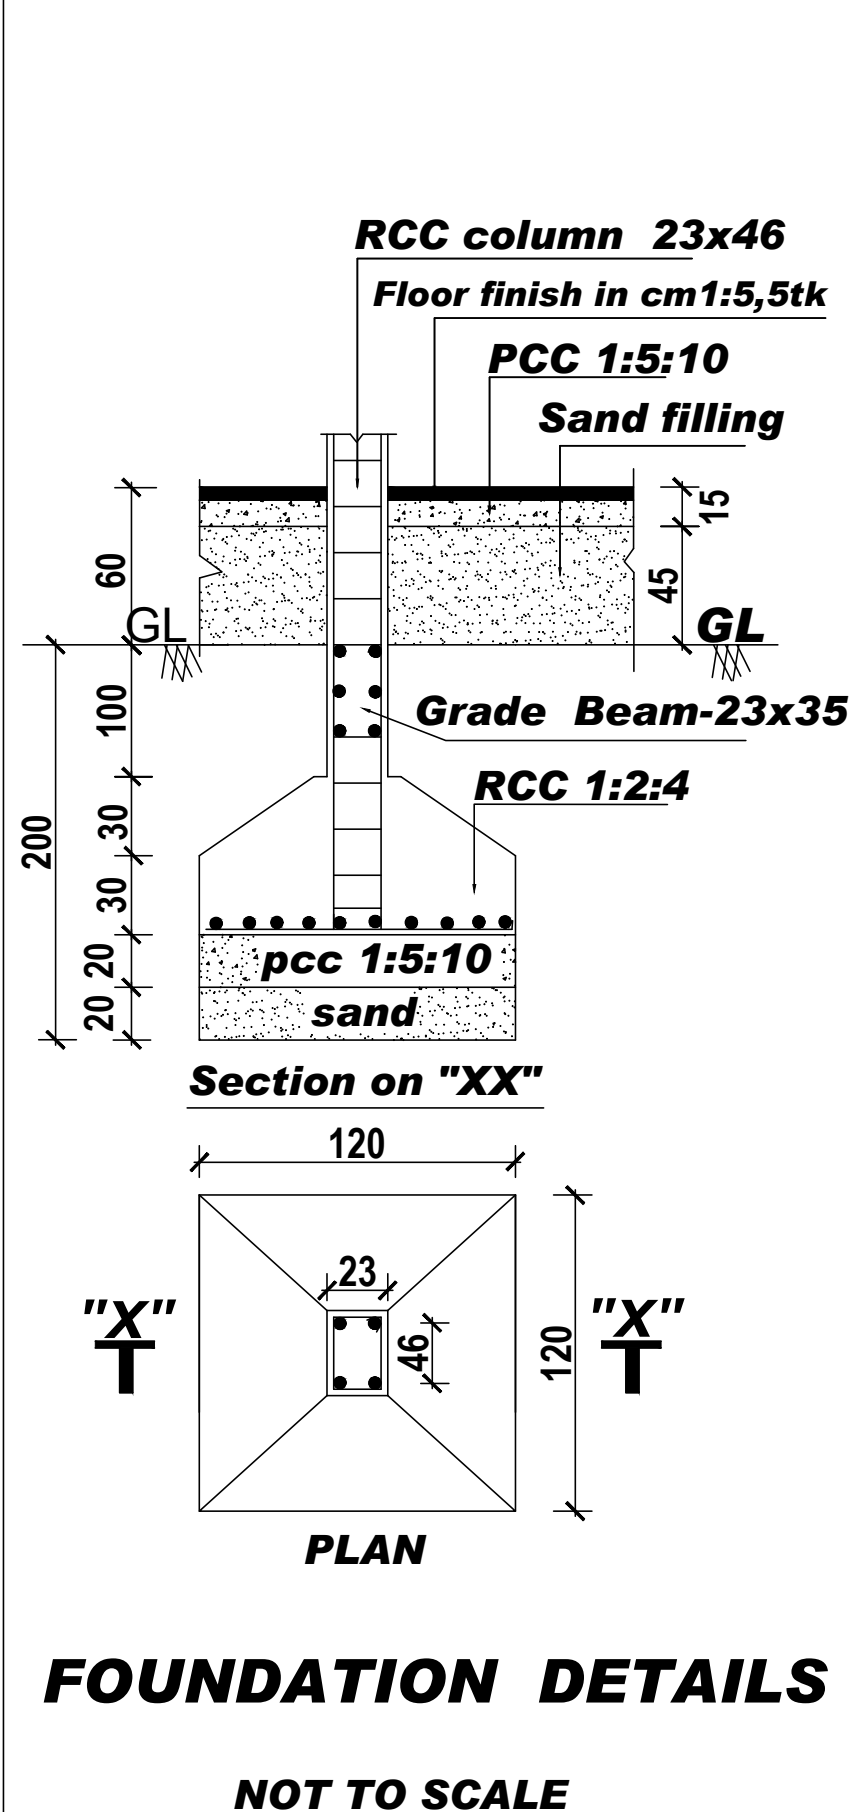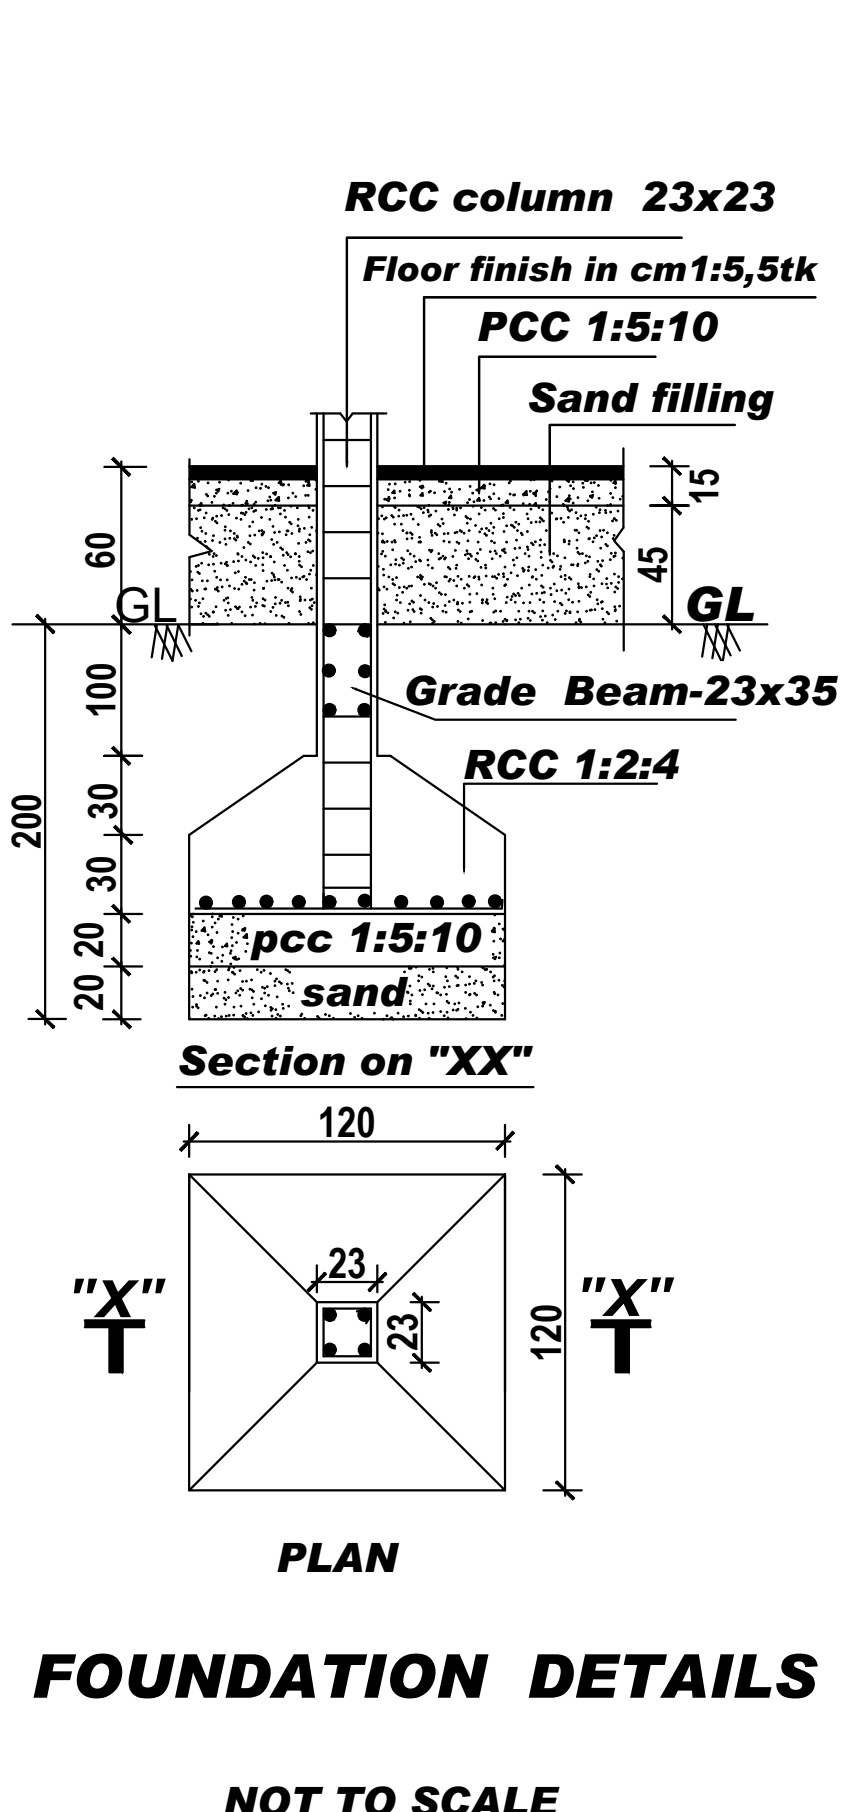

I.REFERENCE :-

RS	- R.SHUTTER	: 3.00x2.70
MD	- MAIN DOOR	: 1.20x2.13
D	- DOOR	: 1.20x2.13
D1	- DOOR	: 0.71x2.13
W	- WINDOW	: 1.50x2.13
V	- VENTILATOR	: 1.00x0.75
J	- JOLLY	: 2.87x2.10

- ☐ FA - THE PROPOSED CONSTRUCTION PROVIDED TO FIRE ALARM
- ☐ FE - THE PROPOSED CONSTRUCTION PROVIDED TO FIRE EXTINGUISHER

II.COLOUR INDEX:-

SITE BOUNDARY	-	Green
PRO CONSTRUCTION	-	Red
DRIVE WAY	-	Orange
EXISTING ROAD	-	Yellow

III.AREA DETAILS :-

R.S.NO:	SQ.M
88/10A1A	630.00
88/10A1B	82.00
88/10A2	80.00
88/10B	150.00
88/11A	460.00
88/12A1	278.00
TOTAL AREA OF SITE :	1680.00Sq.m


IV.PROPOSED CONSTRUCTION AREA DETAILS:-

BUILDING	SQ.M
1. GROUND FLOOR	= 577.96
2. FIRST FLOOR	= 577.96
3. SECOND FLOOR	= 246.98
TOTAL BUILDING or FSI AREA:	1402.90 Sq.m

FLOOR SPACE INDEX	PLOT COVERAGE
FSI = 0.826	PC = 34.0%

V.PARKING DETAILS:-

1.OPEN CAR PARKING	6 NOS
2. PHYSICALLY CHALLENGED CAR PARKING	2 NOS
3. TWO WHEELER PARKING	17 NOS
TOTAL NO OF PARKING :	25 NOS

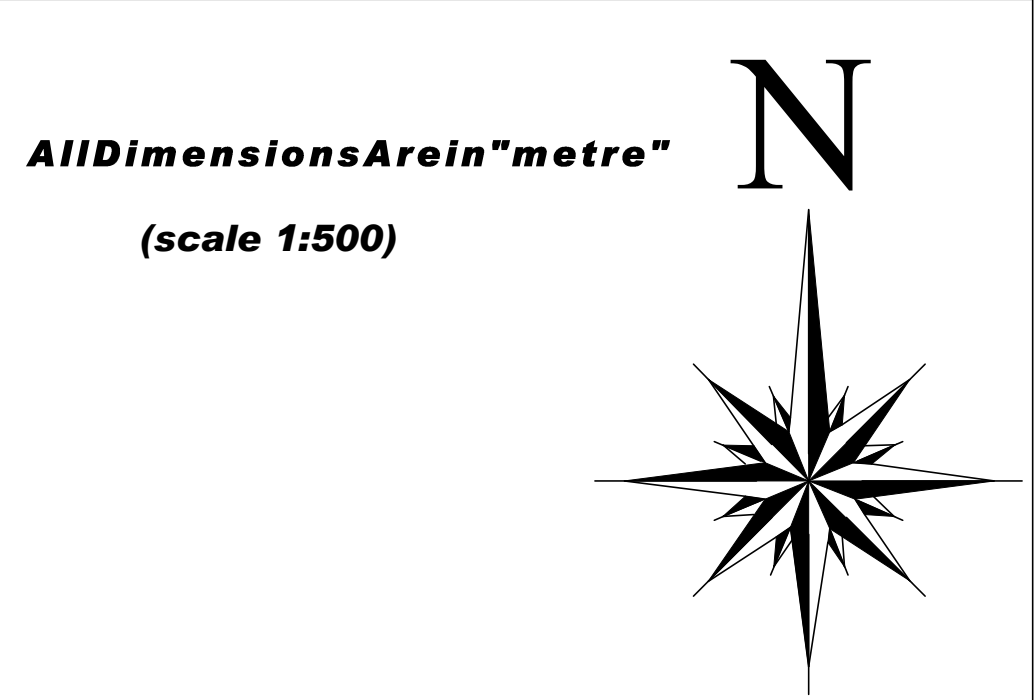

Signature of Applicant

APPLICANT

Registered Geo Tech Engineer

Registered Engineer

Registered Construction Engineer

Registered Structural Engineer

