
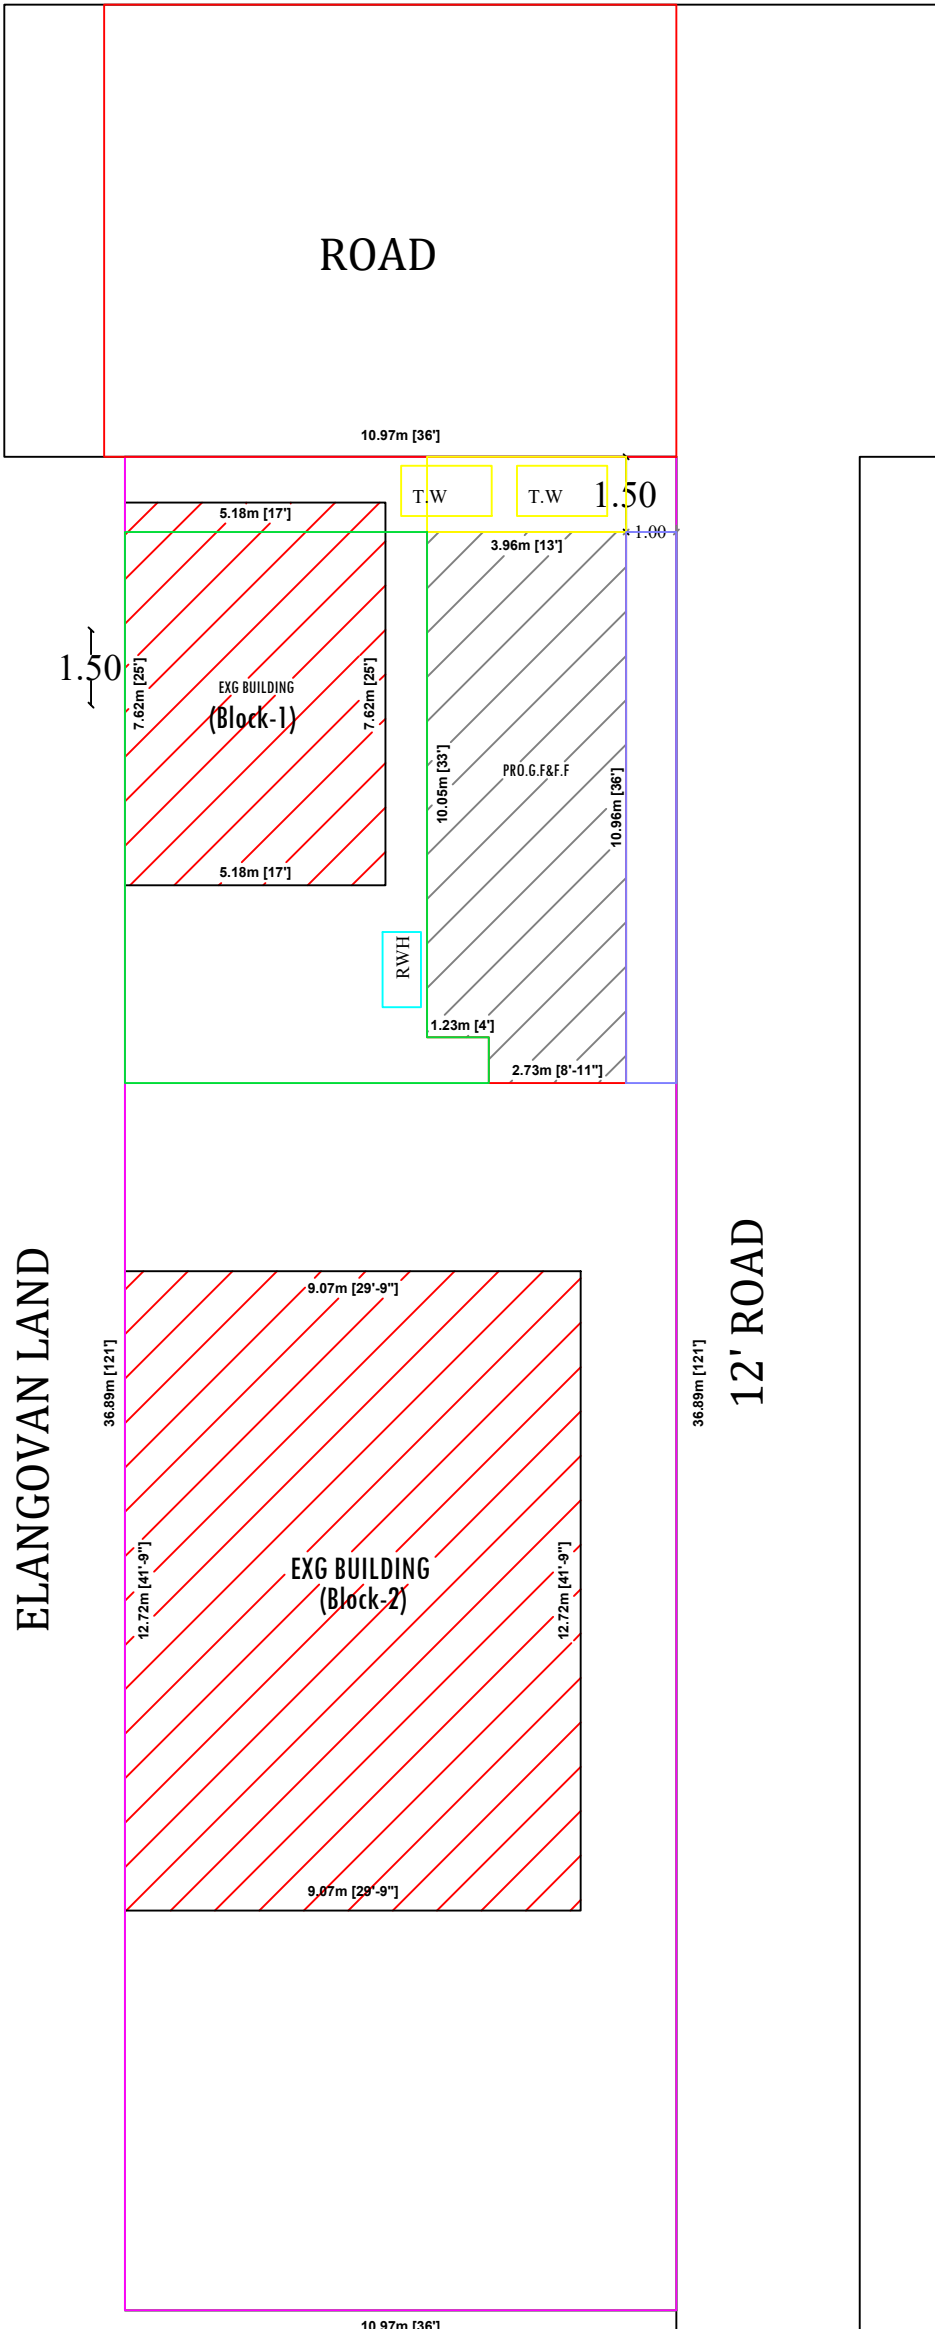
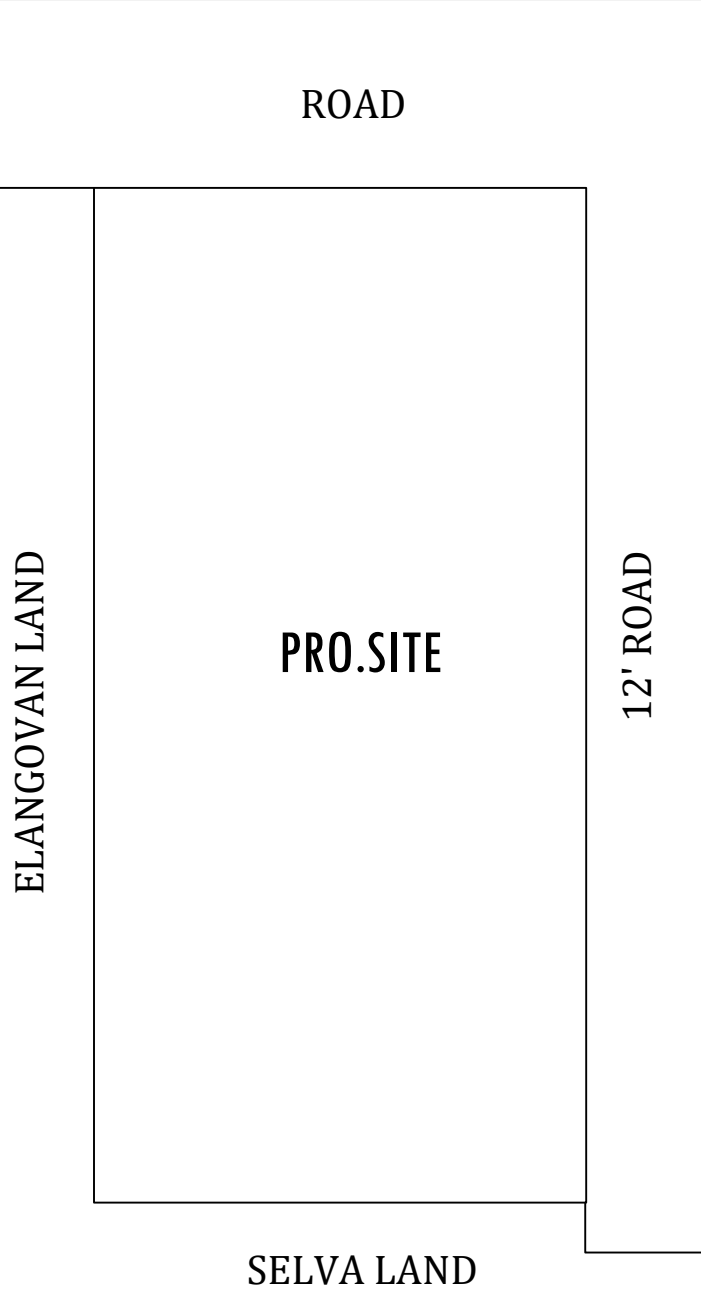
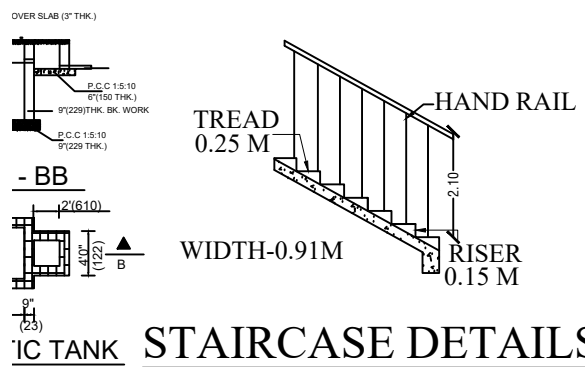
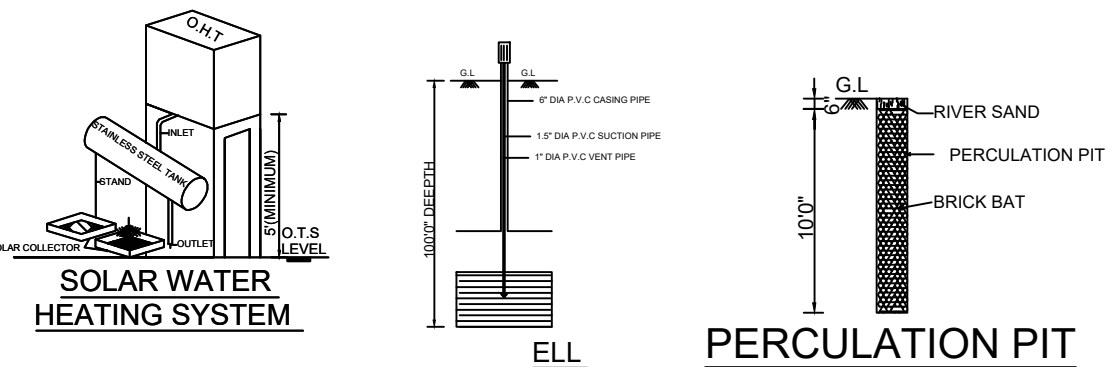
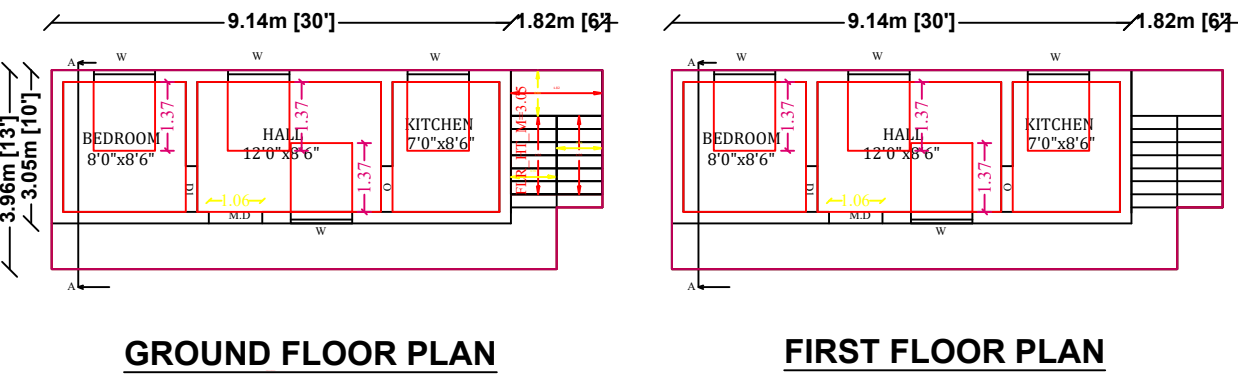
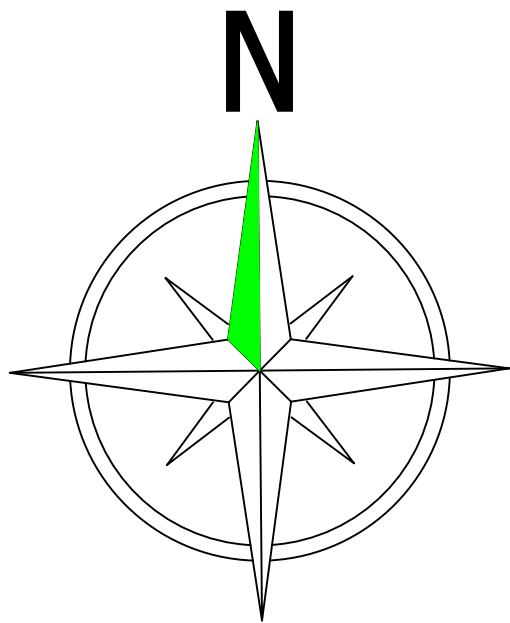


PLAN SHOWING THE PROPOSED ADDITIONAL CONSTRUCTION OF R.C.C. ROOF RESIDENTIAL BUILDING IN GROUND FLOOR AND FIRST FLOOR BUILDING IN OLD S.NO: 271/2A1, NEW S.NO: 271/12, PATTA NO:806 AT KANCHIPURAM ROAD, WALAJABAD VILLAGE AND TOWN PANCHAYAT, WALAJABAD TALUK, KANCHEEPURAM DISTRICT.

APPLICANT: Mr.P.PANDIYAN.,

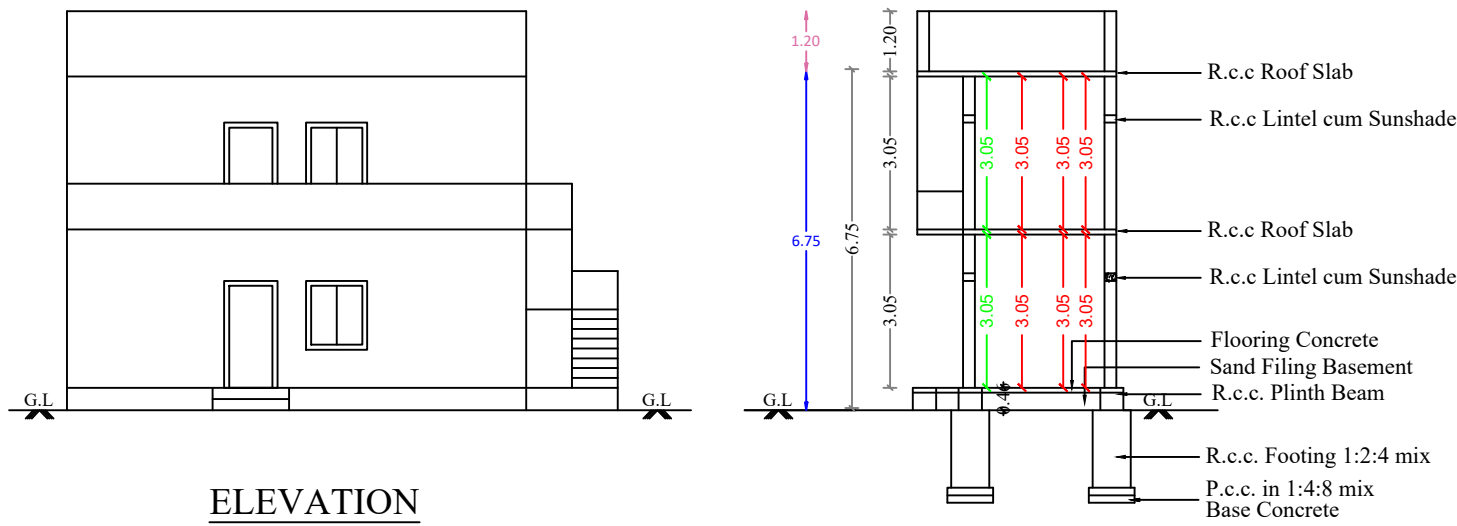

SITE PLAN
SCALE - 1:100

SELVA LAND

APPROVAL AUTHORITY

COLOR INDEX

	SITE BOUNDRY
	PRO. R.C.C ROOF RESIDENTIAL BUILDING
	ROAD DETAILS

PARKING STALL DETAILS

CAR SPACE	0	1
BIKE SPACE	0	1

SCALE = 1" = 8'-0" (1:100) All Dimensions Are In Meters

SCHEDULE OF JOINERIES

DESCRIPTION	SIZE IN FEET	SIZE IN M
Main Door - MD	3'6" x 7'0"	1.07 x 2.13
Door - D1	3'0" x 7'0"	0.91 x 2.13
Door - D2	2'9" x 7'0"	0.84 x 2.13
Open - O	4'0" x 7'0"	1.22 x 2.13
Window - W1	4'0" x 4'0"	1.22 x 1.22
Kitchen Window - KW	4'0" x 3'6"	1.22 x 1.06
Ventilator - V	2'6" x 2'0"	0.76 x 0.61

AREA OF THE PROPOSED CONSTRUCTION DETAILS

DESCRIPTION	SQ.FT	SQ.M
Area of the Site (as per Document)	4356.00	404.68
Pro. Ground Floor	455.20	42.29
Pro. First Floor	455.20	42.29
Exg.Ground Floor (Block-1)	425.00	39.48
Exg.First Floor (Block-1)	425.00	39.48
Exg.Ground Floor (Block-2)	972.00	90.42
Exg.First Floor (Block-2)	42.75	3.97
Open Area	2503.80	232.49

FSI = Total Builtup Area / Total Site Area = 0.42

APPLICANT SIGN



ENGINEER / L.B.S