
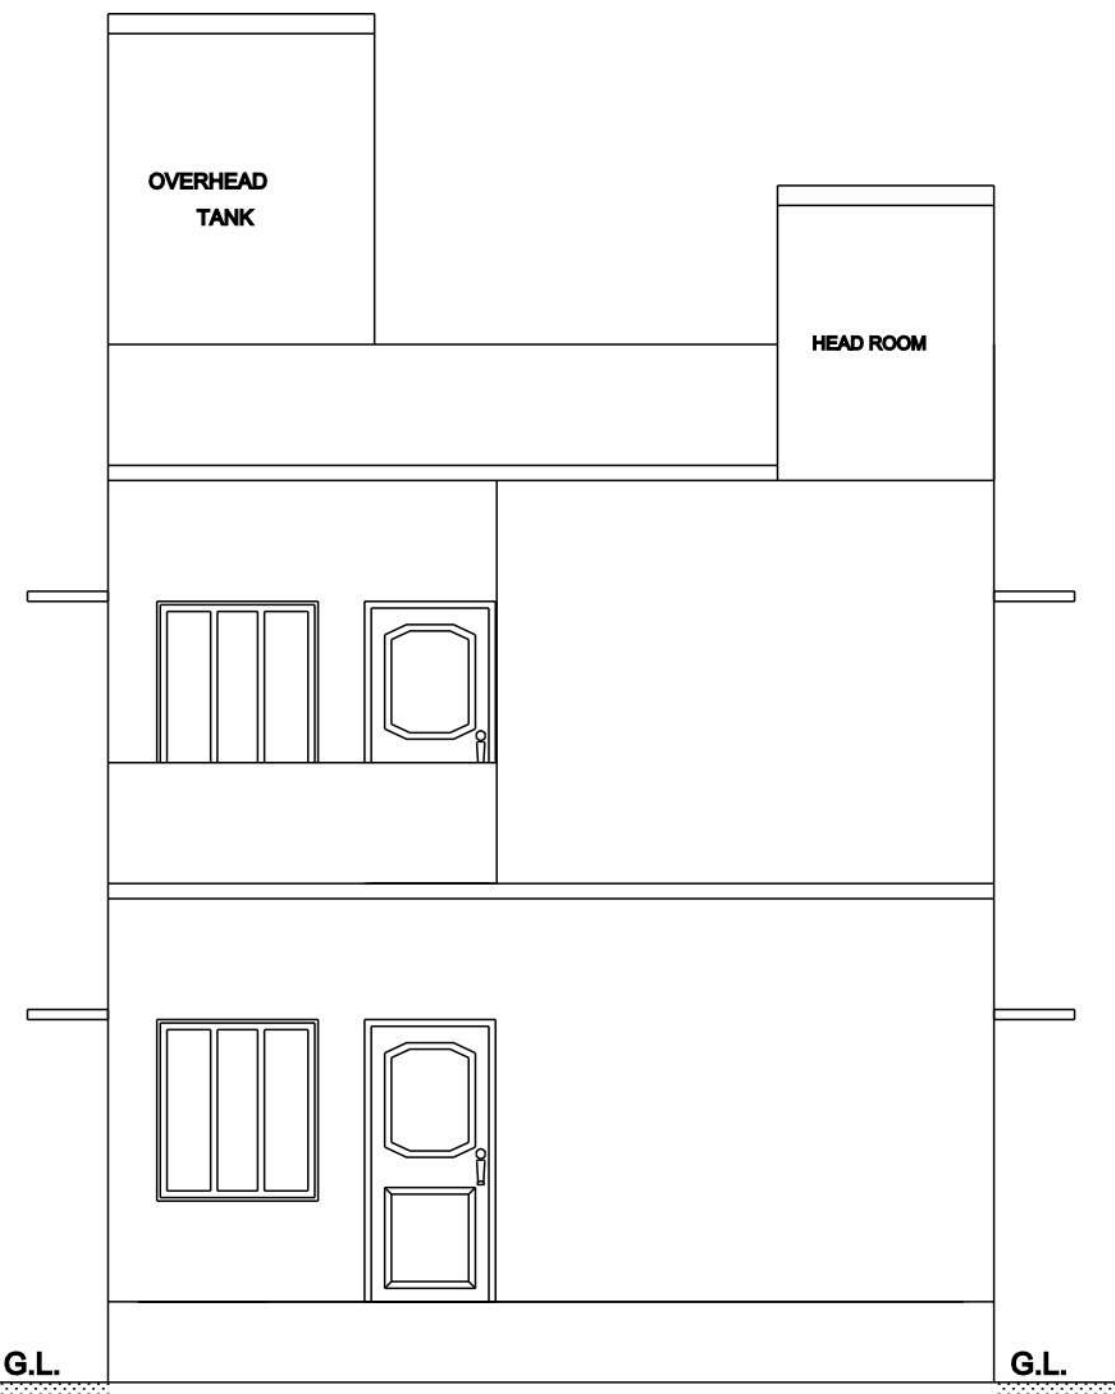


PLAN SHOWING THE PROPOSED CONSTRUCTION OF R.C.C ROOF GROUND & FIRST FLOOR RESIDENTIAL


BUILDING AT OLD.S.NO. 90/1A1,&NEW S.NO.470/9A2, PATTA.NO.2359,D.NO.18,V.V.KOVIL STREET STREET,

WALAJABAD TOWN & TALUK KANCHIPURAM DISTRICT.



OWNER NAME: Thiru.R.BABU

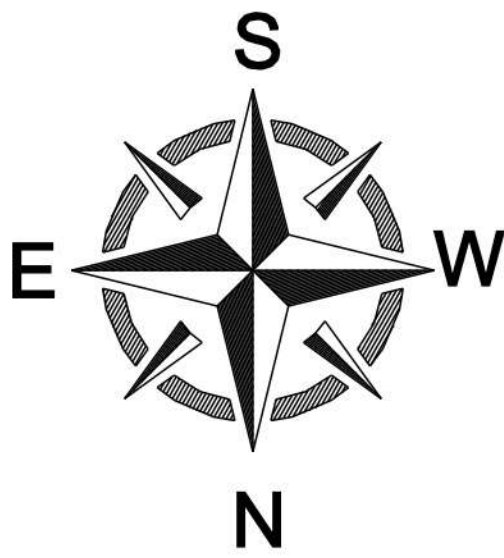


ELEVATION

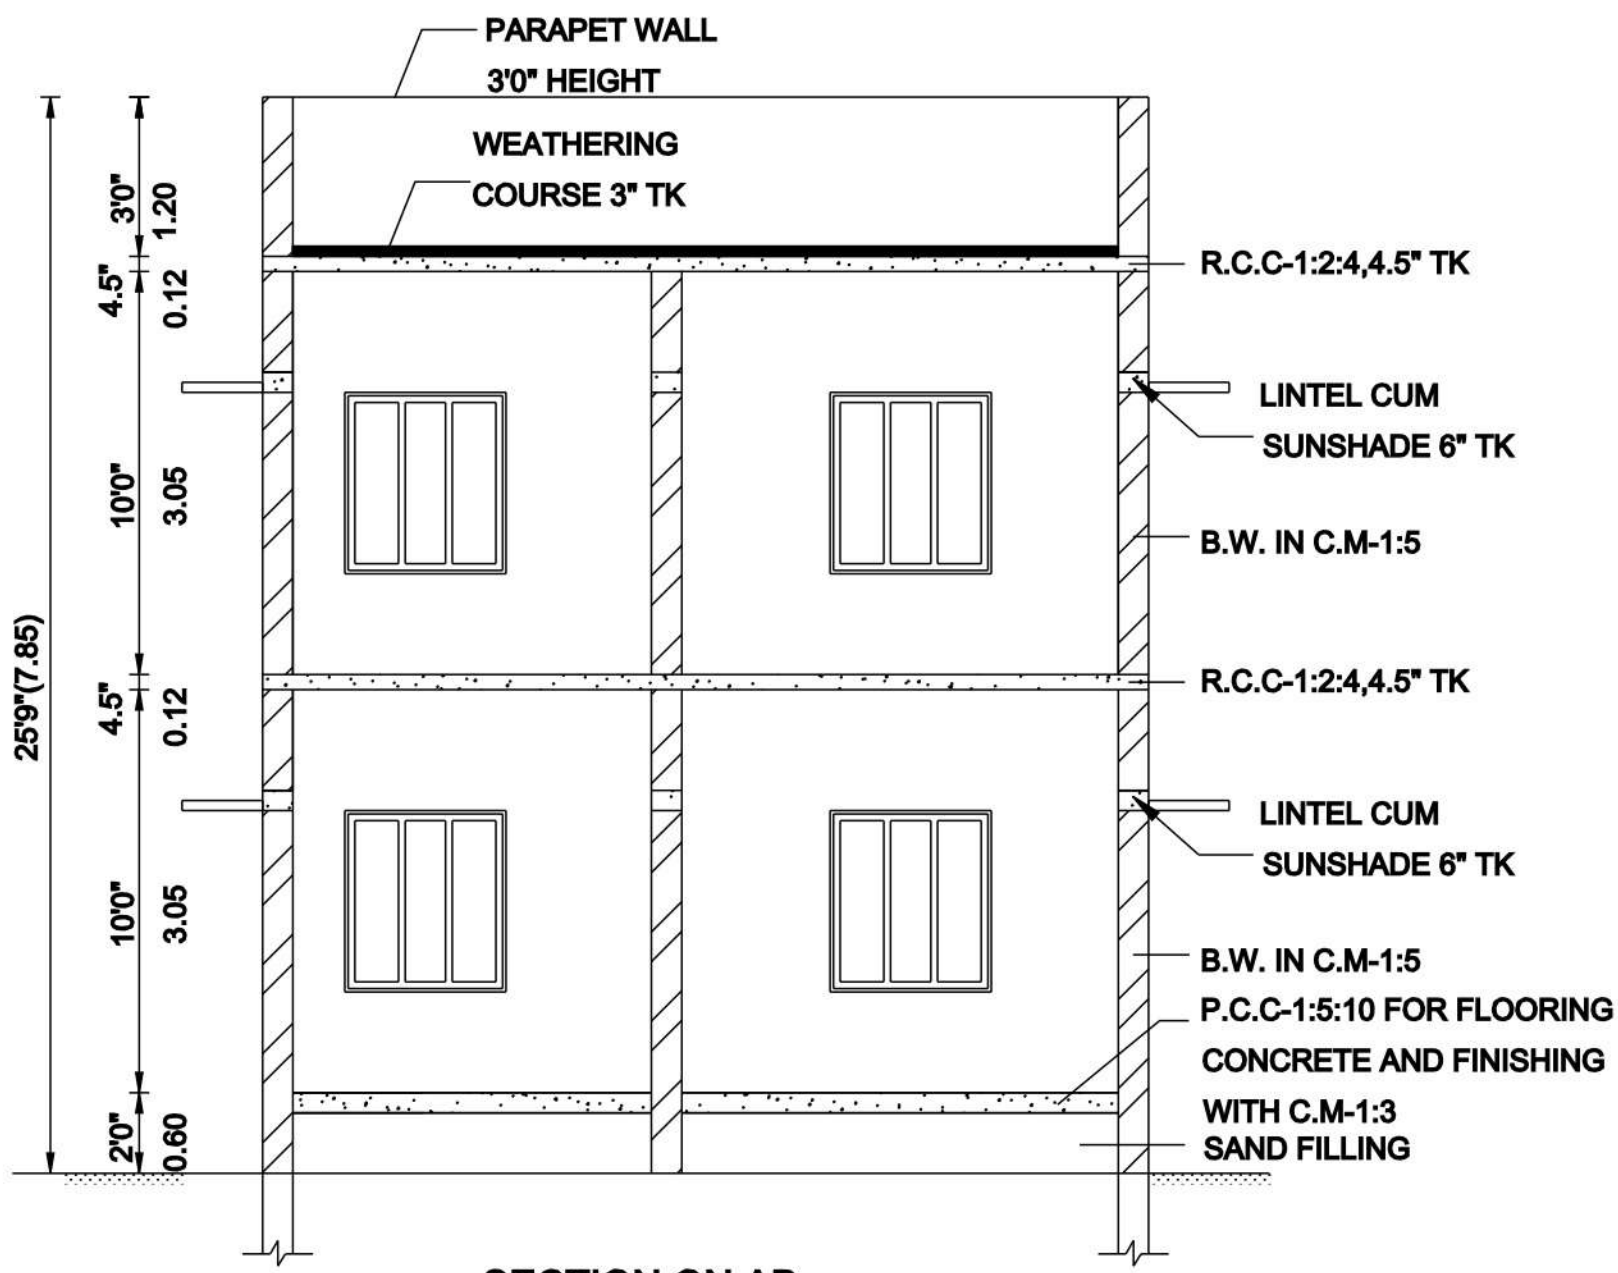



SECTION ON AB

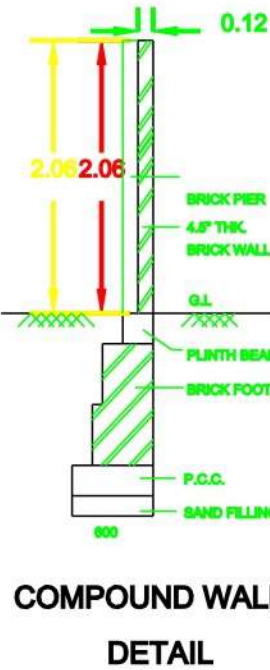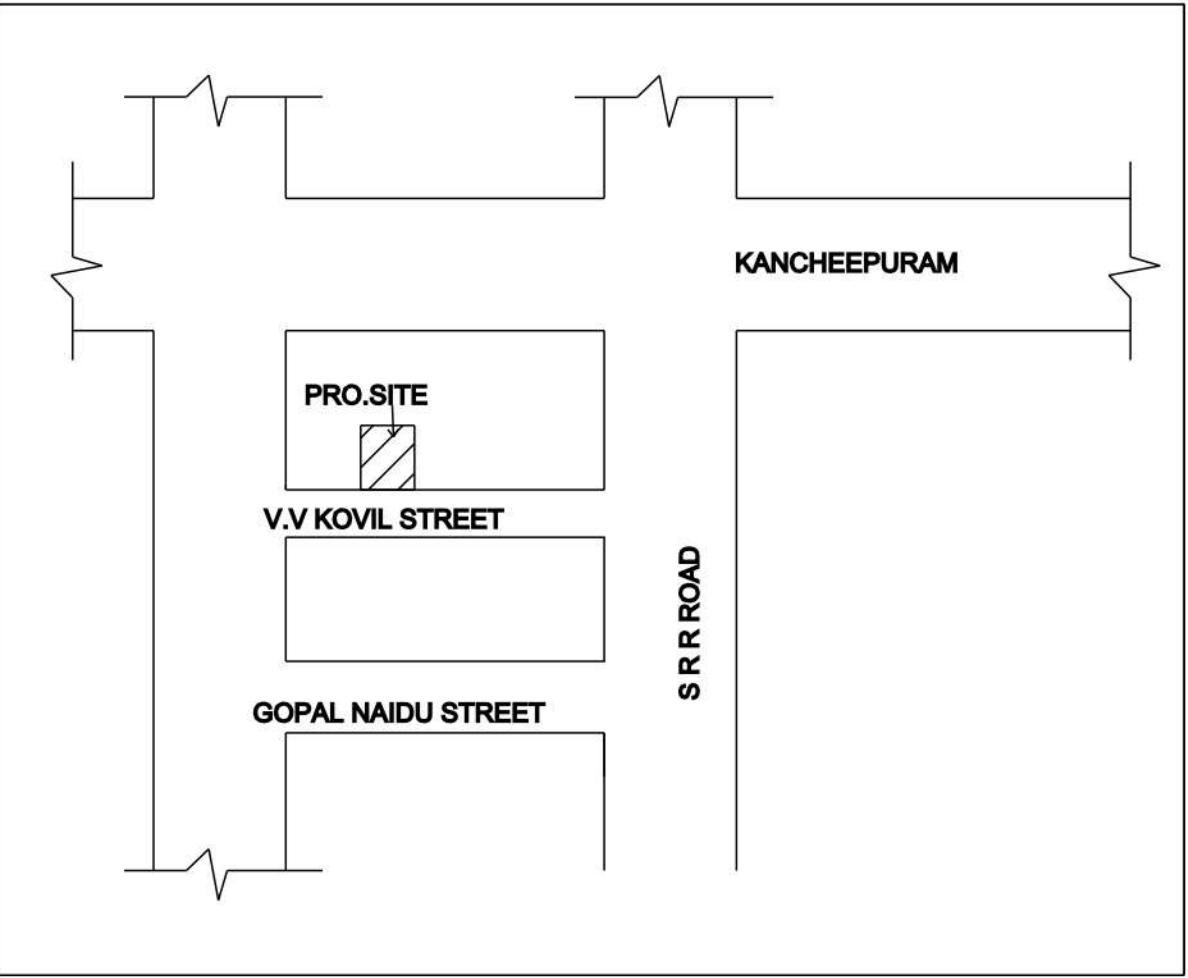


COMPOUND WALL
DETAIL

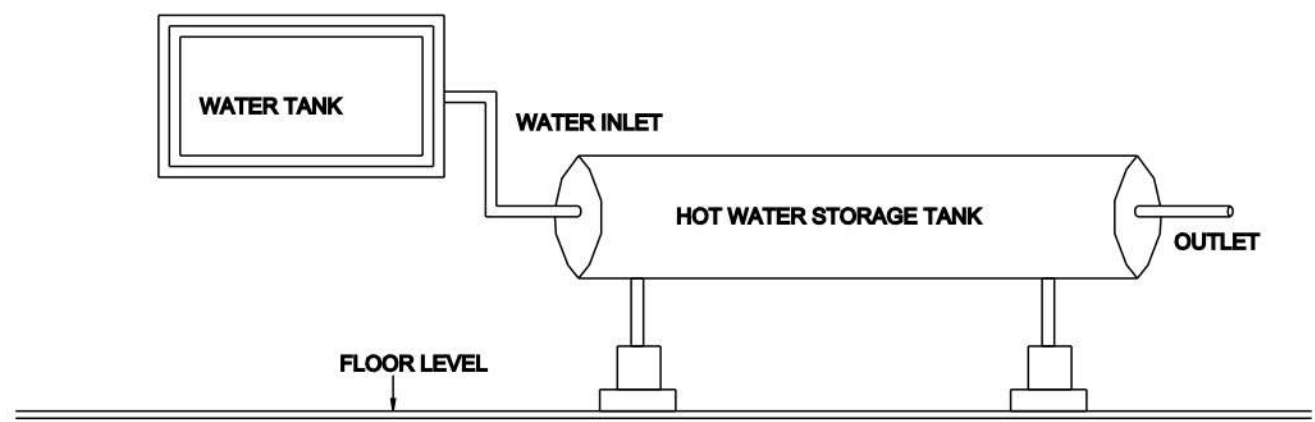

SOLAR HOT WATER SYSTEM DETAIL

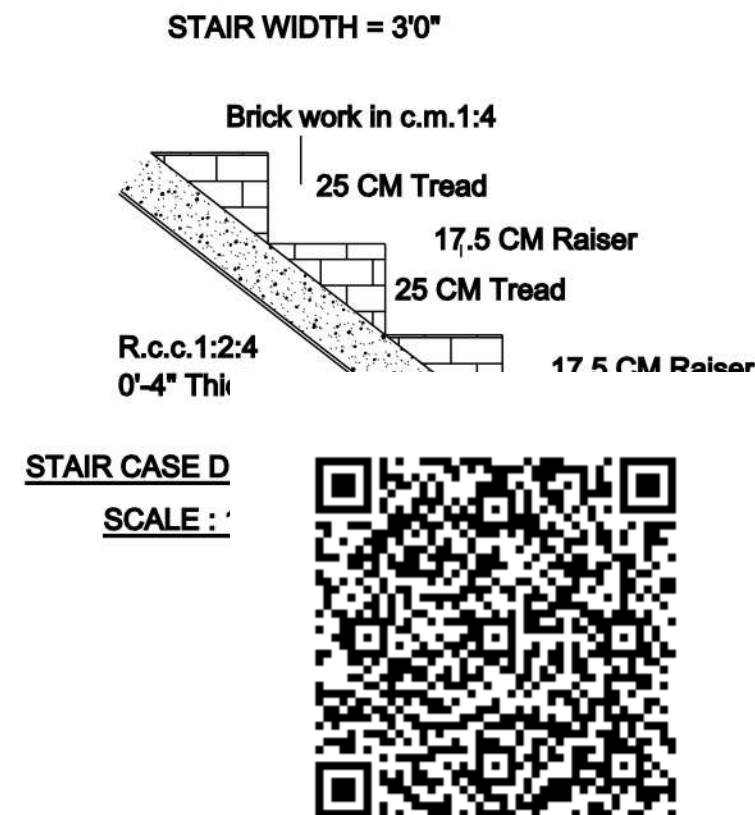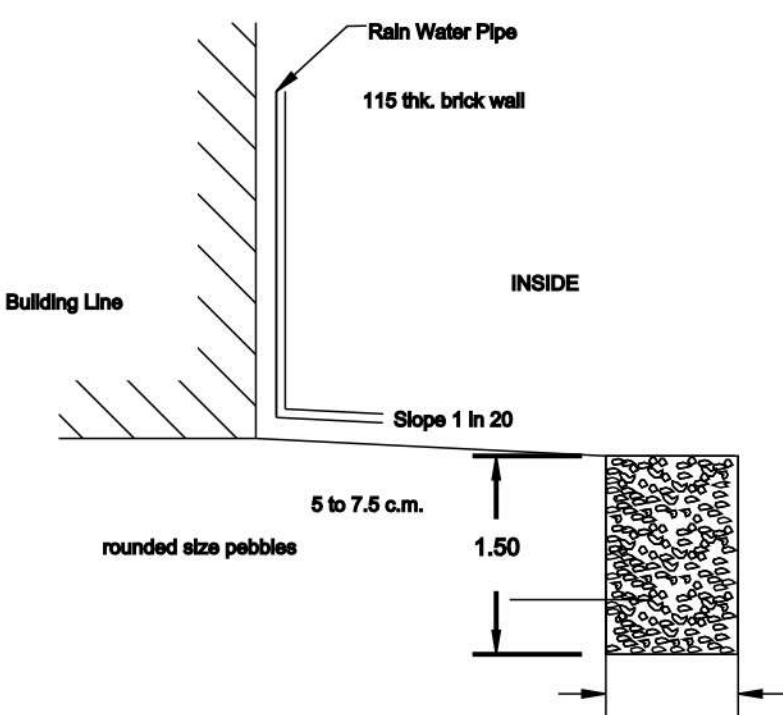


STAIR CASE D
SCALE 1:40

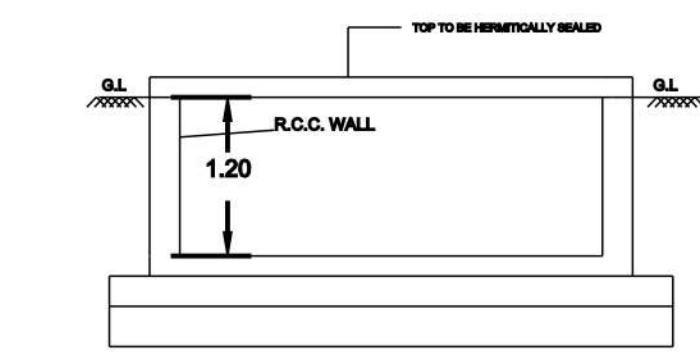

R.W.H. CAPACITY_L = 2000LTRS


JIKRAJ SOWKAAR PRABHAVATHIAMMAL HOUSE

8.23

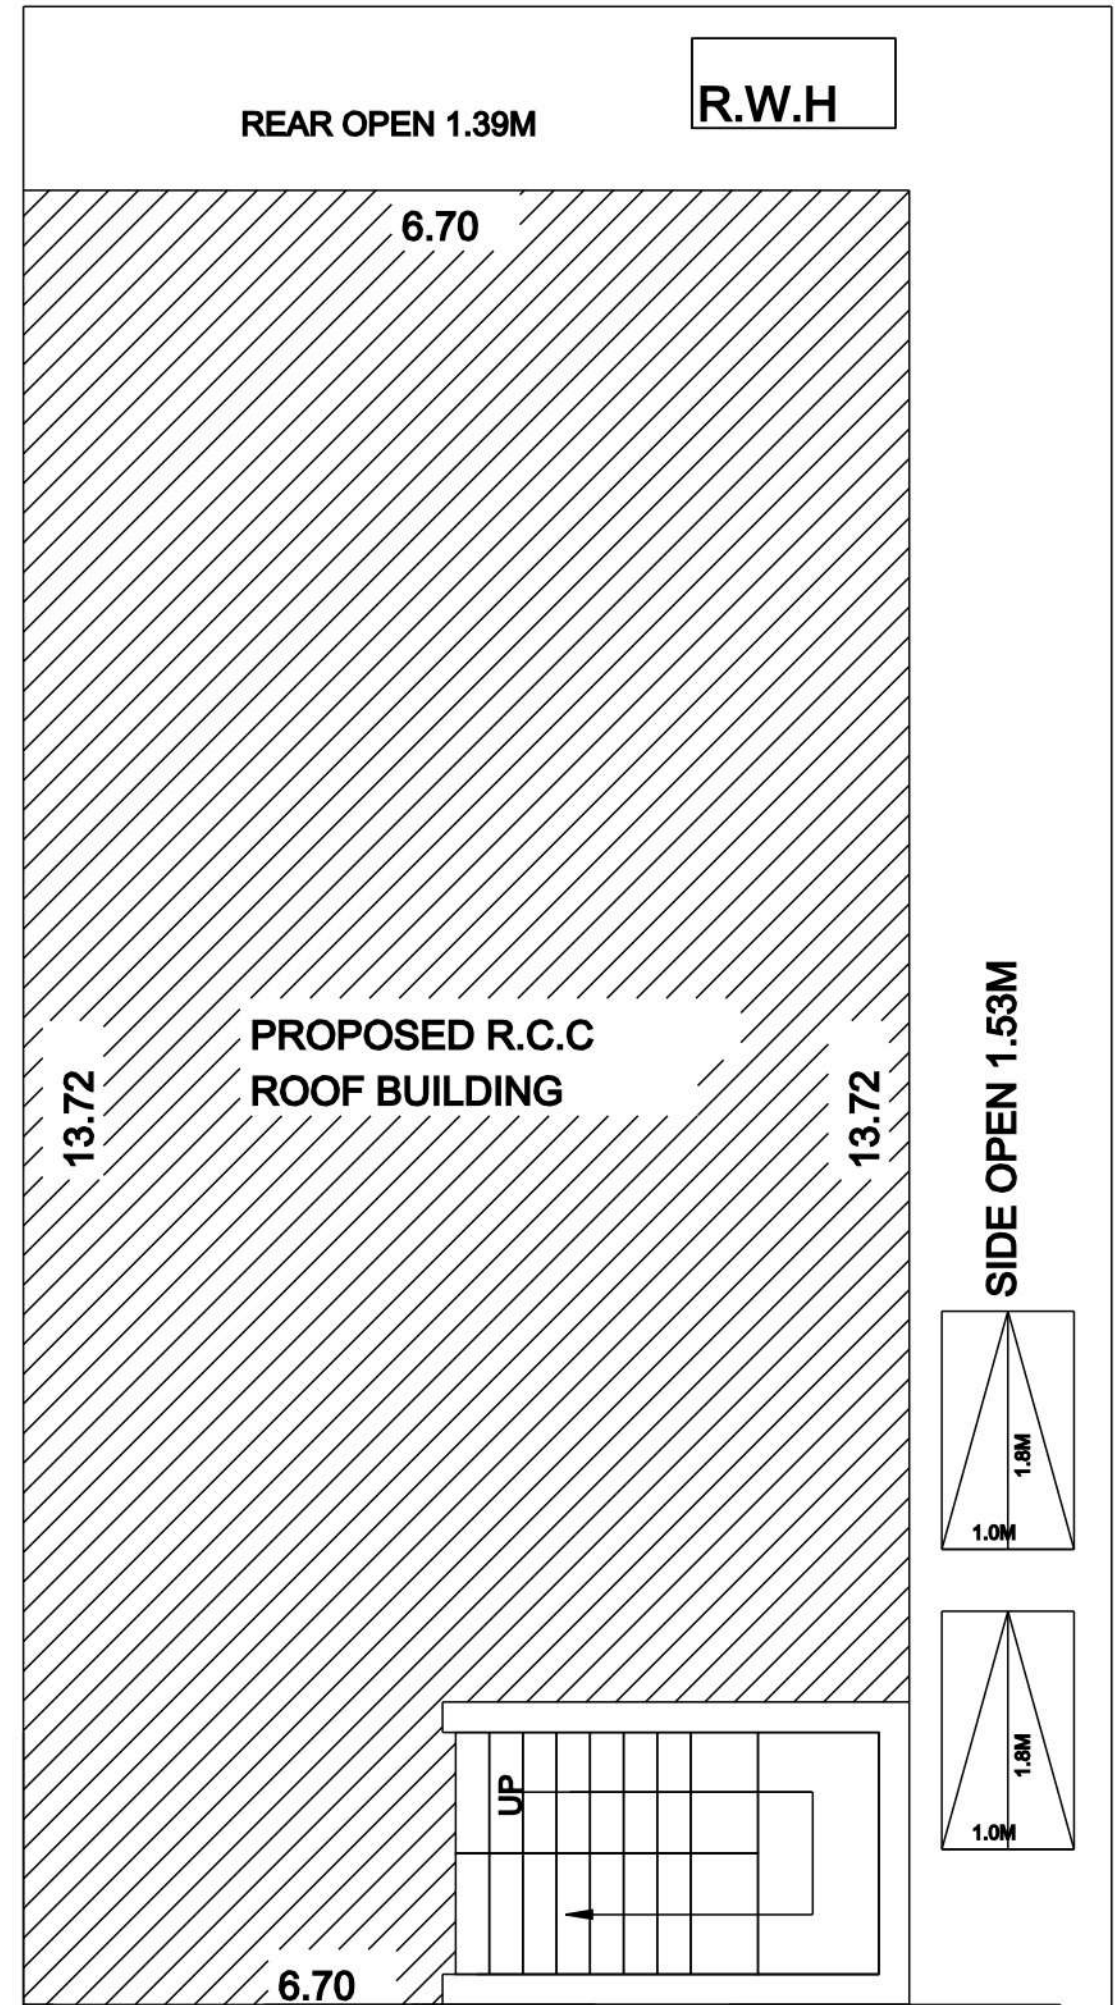


C.SUGUNAR BALANCE PART


RUKMANI ANIMAL HOUSE

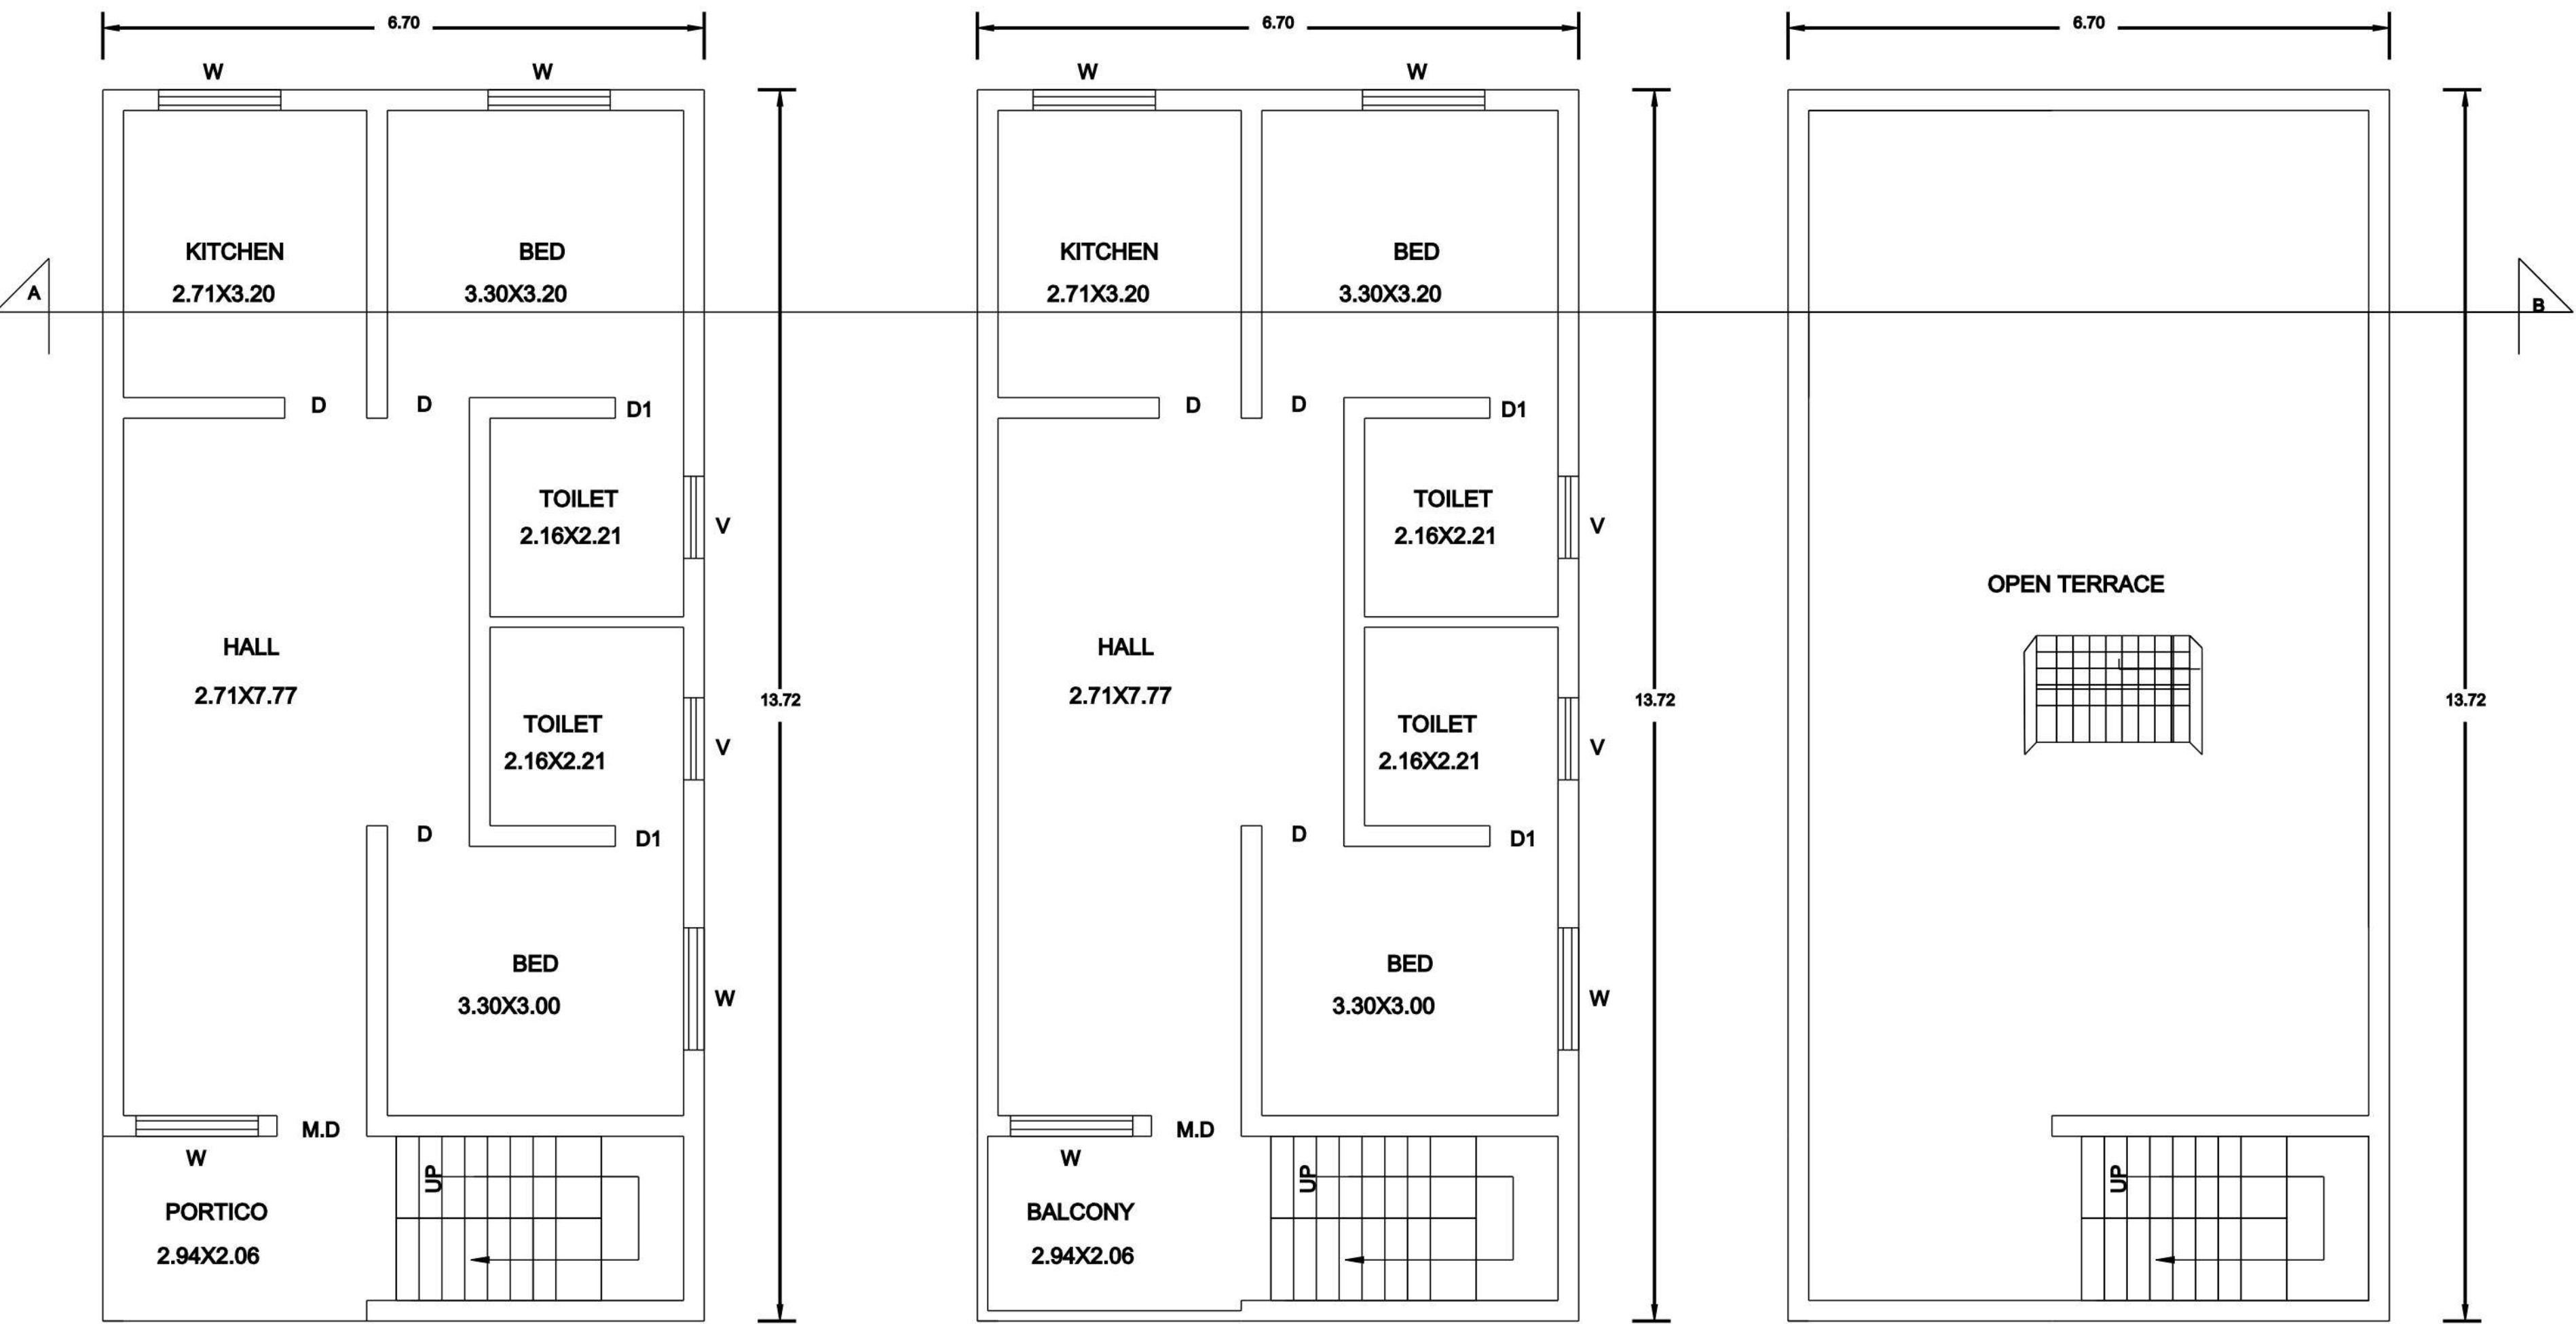



GROUND FLOOR PLAN

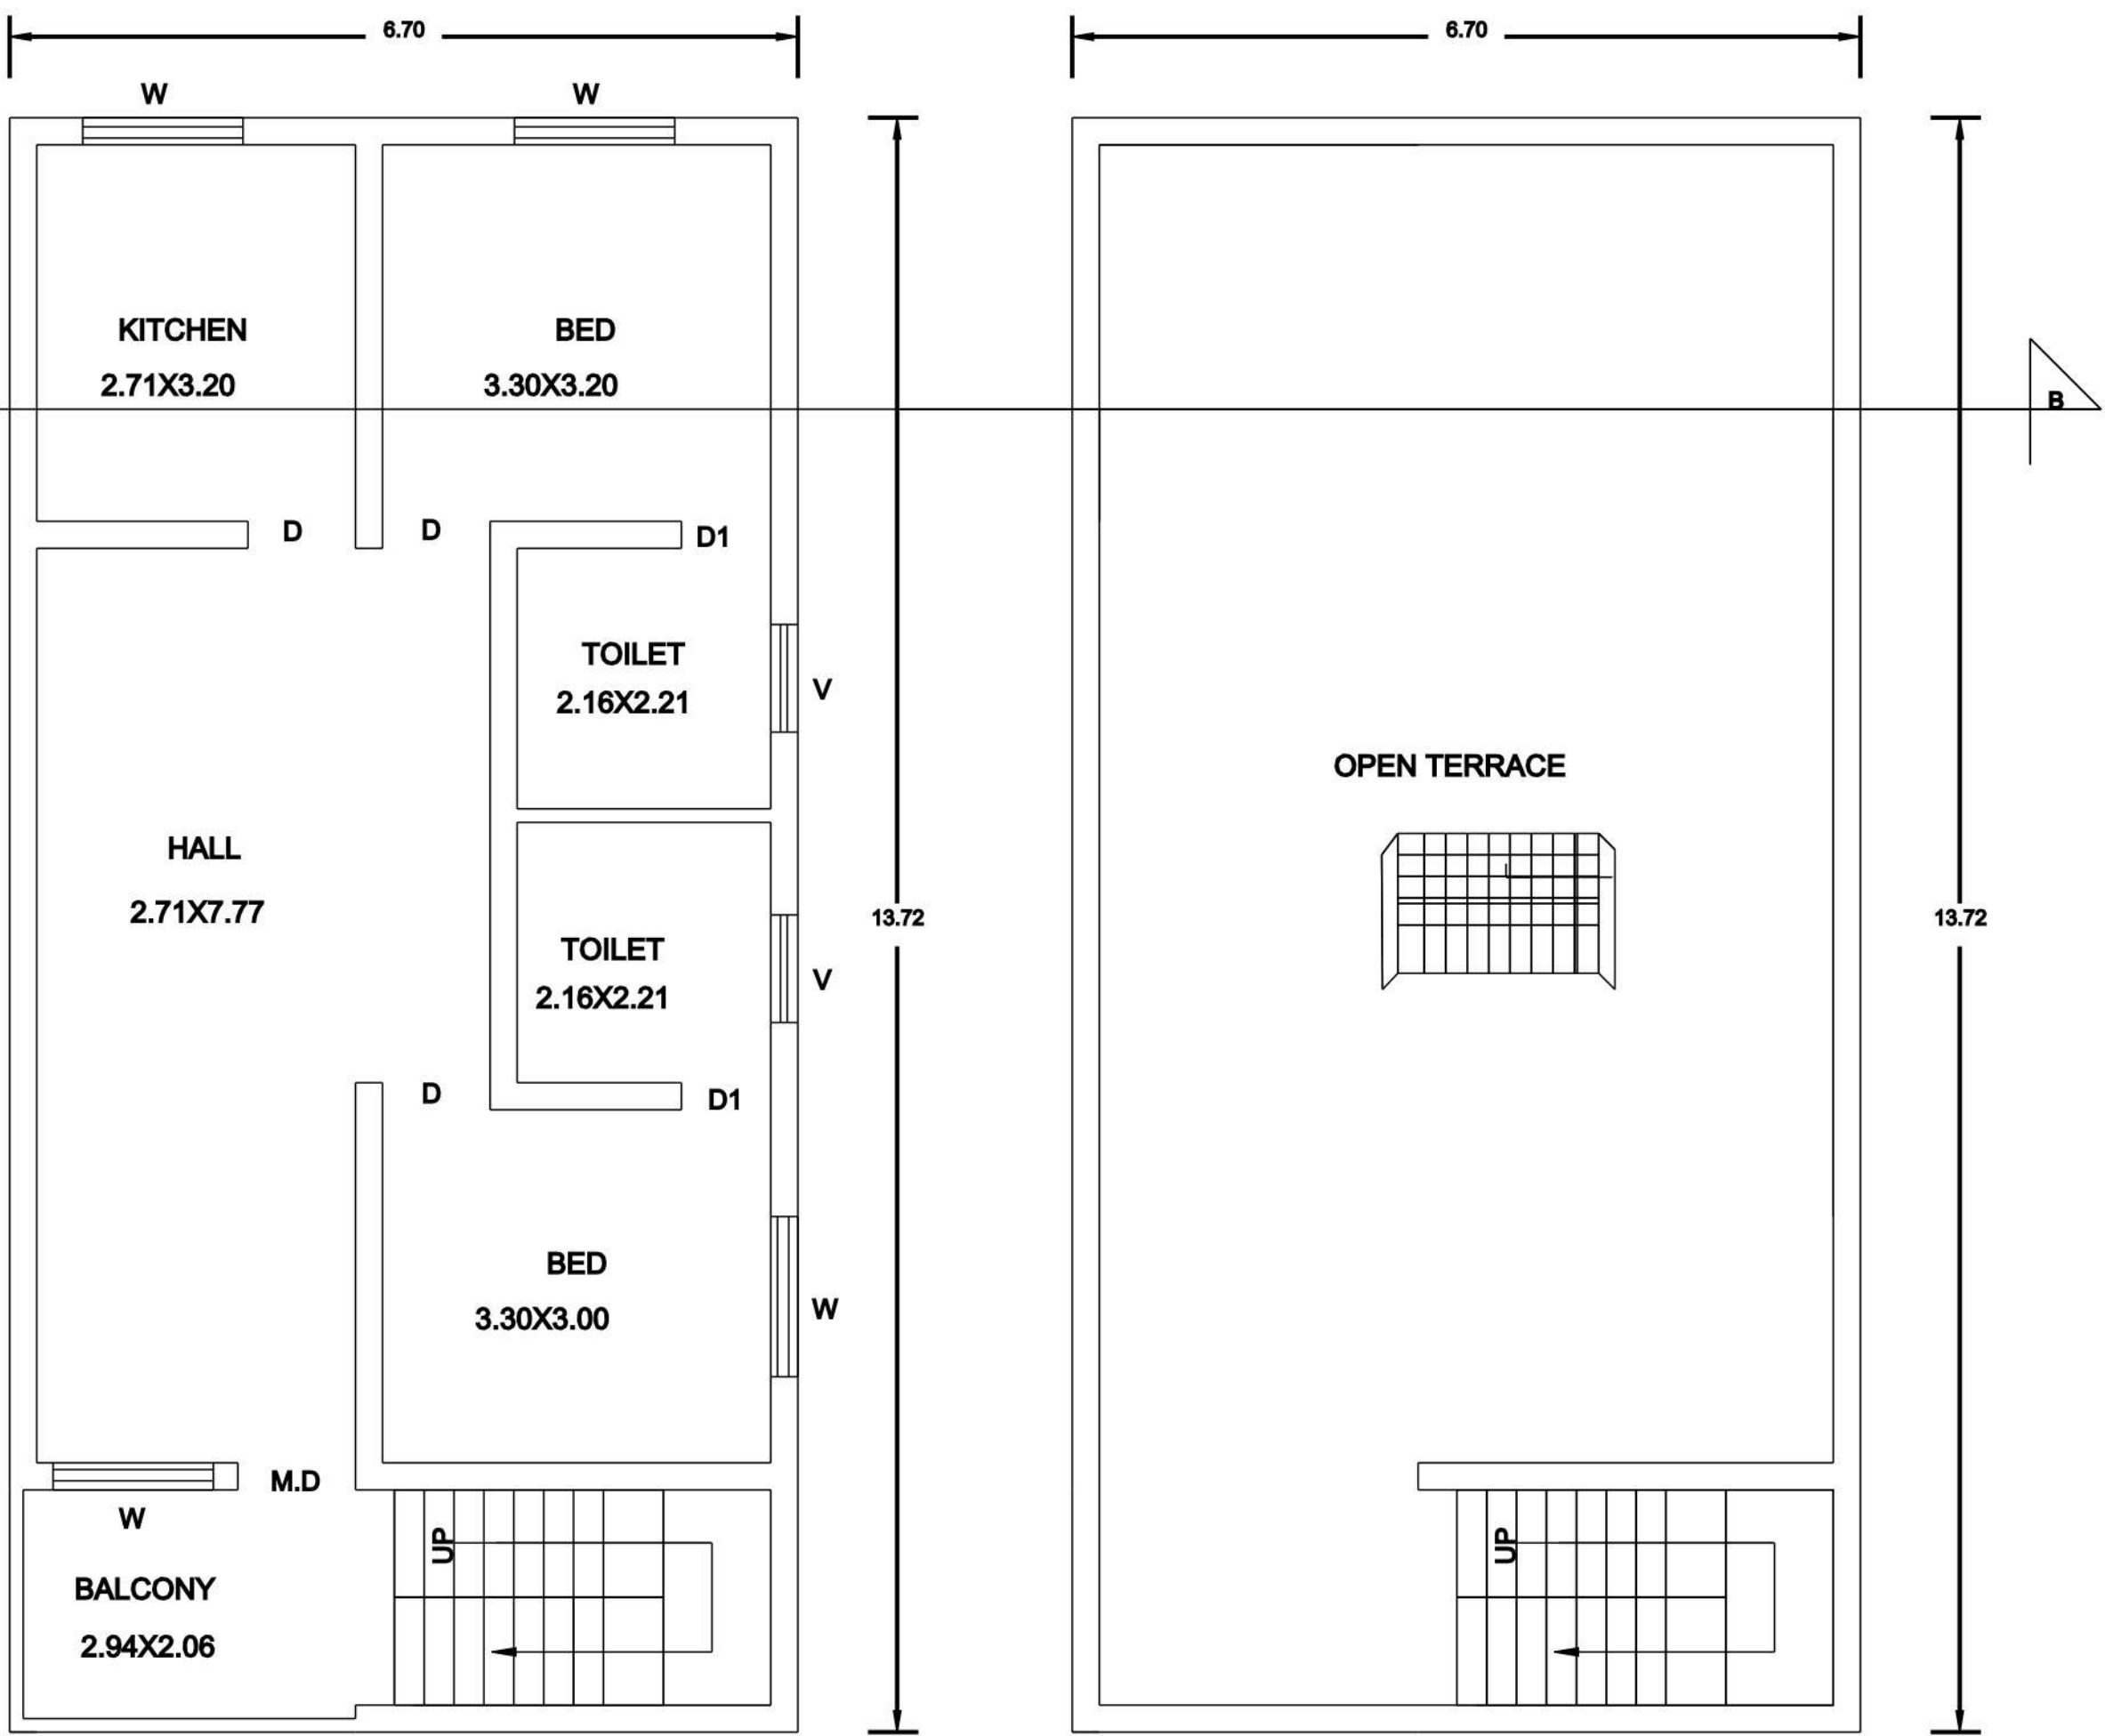


FIRST FLOOR PLAN

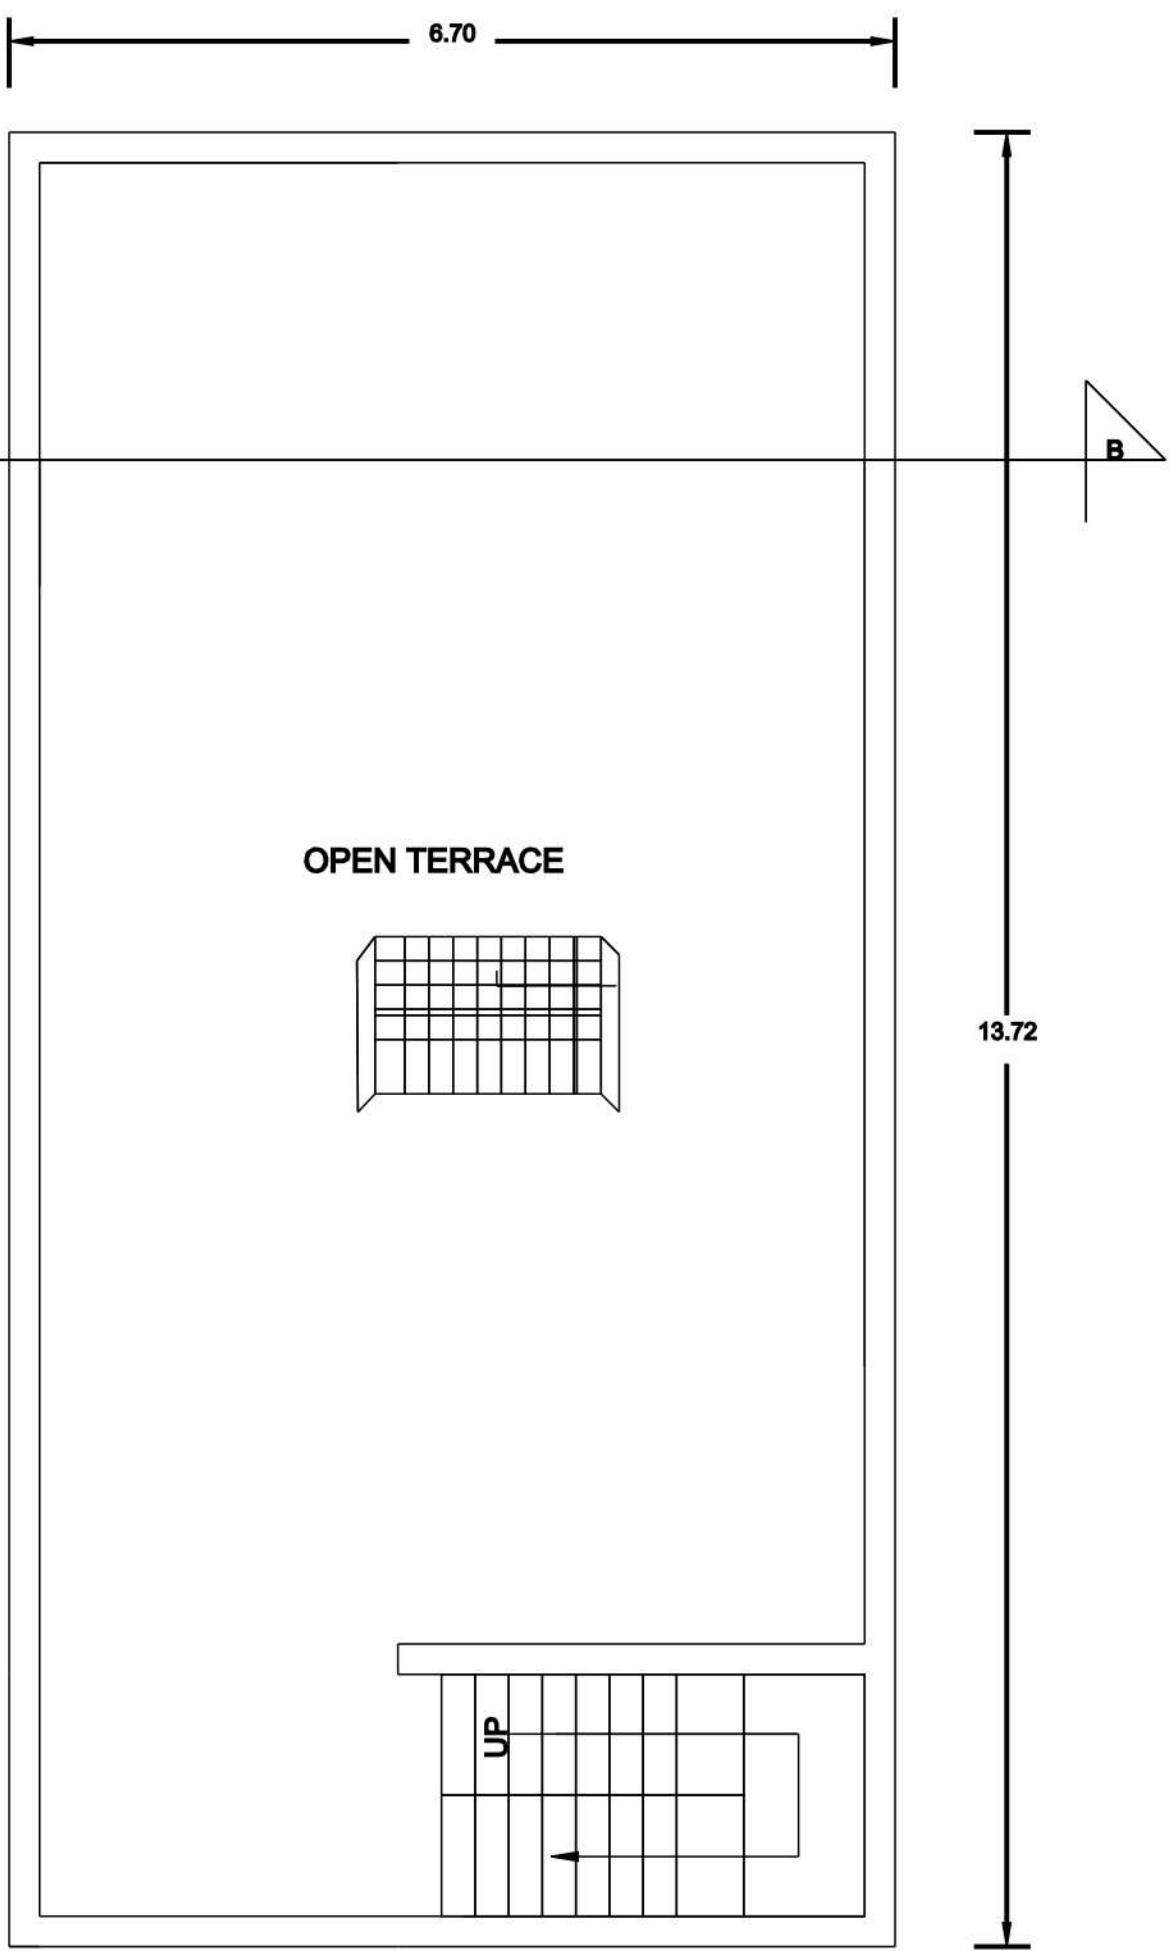

TEERACE FLOOR PLAN

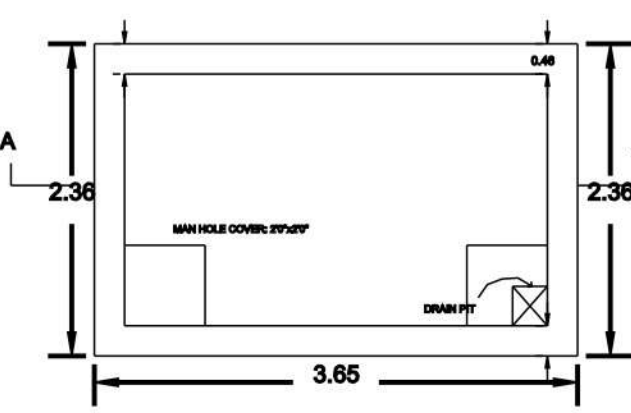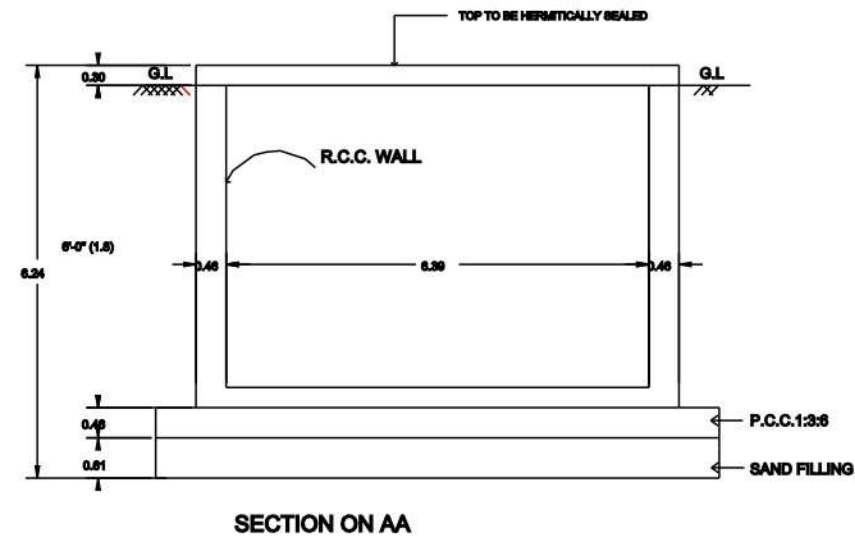

SUMP DETAIL
SCALE 1:40

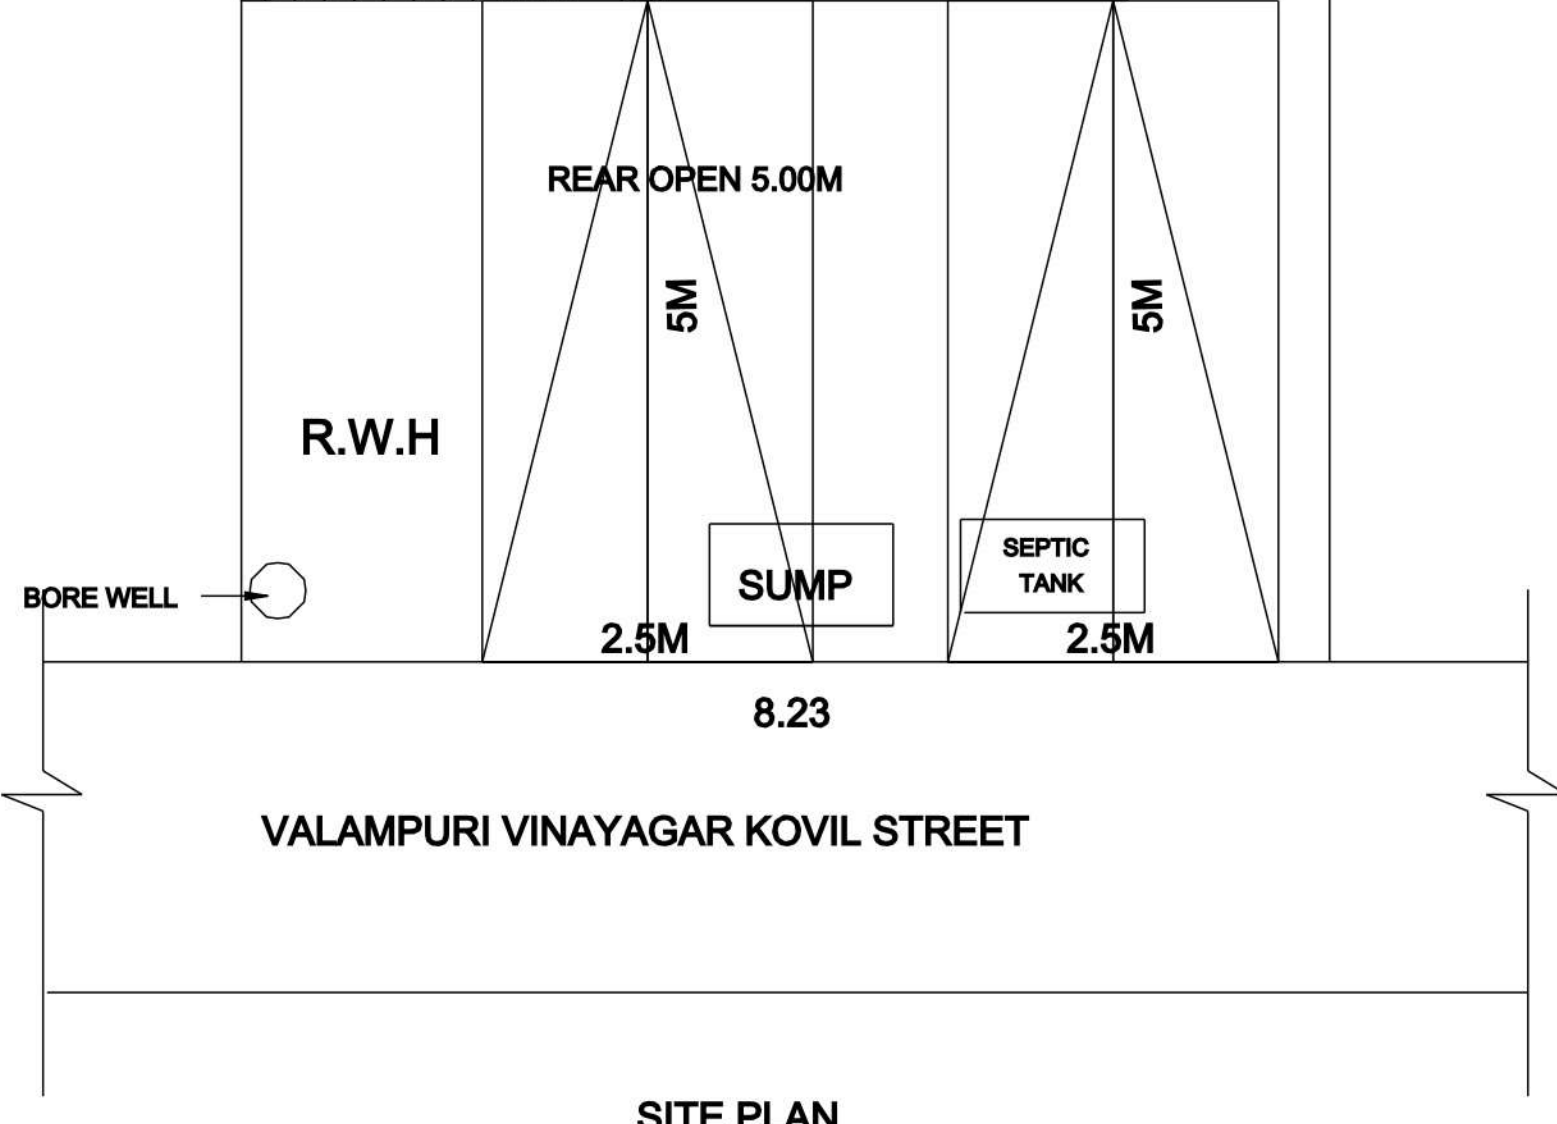

SITE PLAN

FOR OFFICE USE :

AREA PARTICULARS:		
AREA OF PLOT BOUNDARY	1781.00 SQ.FT.	165.50 SQ.M.
AREA OF PLOT BOUNDARY (AS PER DOCUMENT)	1782.00 SQ.FT.	165.61 SQ.M.
AREA OF PROPOSED R.C.C. ROOF BUILDING (G.F)	988.00 SQ.FT.	91.92 SQ.M.
AREA OF PROPOSED R.C.C. ROOF BUILDING (F.F)	989.00 SQ.FT.	91.92 SQ.M.
TOTAL R.C.C ROOF AREA	1978.00 SQ.FT.	183.84 SQ.M.
AREA OF OPEN	782.00 SQ.FT.	73.60 SQ.M.

COMPOUND WALL- 8.23+20.11+8.23+20.11 = 56.68 RM

JOINERY DETAILS:		
MAIN DOOR	M.D.	1.00 x 2.13
DOOR	D	0.91 x 2.13
DOOR	D1	0.76 x 2.13
WINDOW	W	1.22 x 1.37
VENTILATOR	V	1.00 x 0.75

NOTE:		
PLOT BOUNDARY		
PROPOSED R.C.C ROOF BUILDING		
ROAD		

SCALE 1:100

OWNER'S SIGN:		

ENGINEER'S SIGN:		