



TOWN AND TALUK IN KANCHEEPURAM DISTRICT.

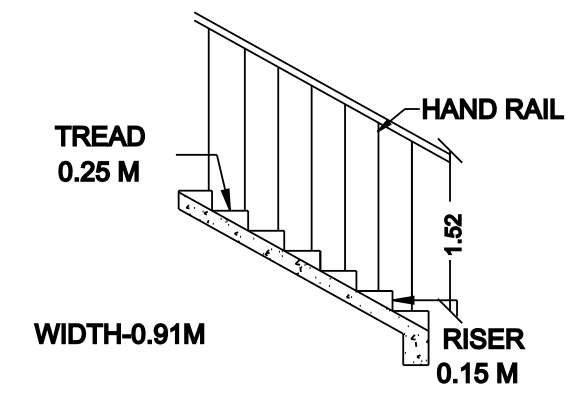


STAIRCASE DETAILS

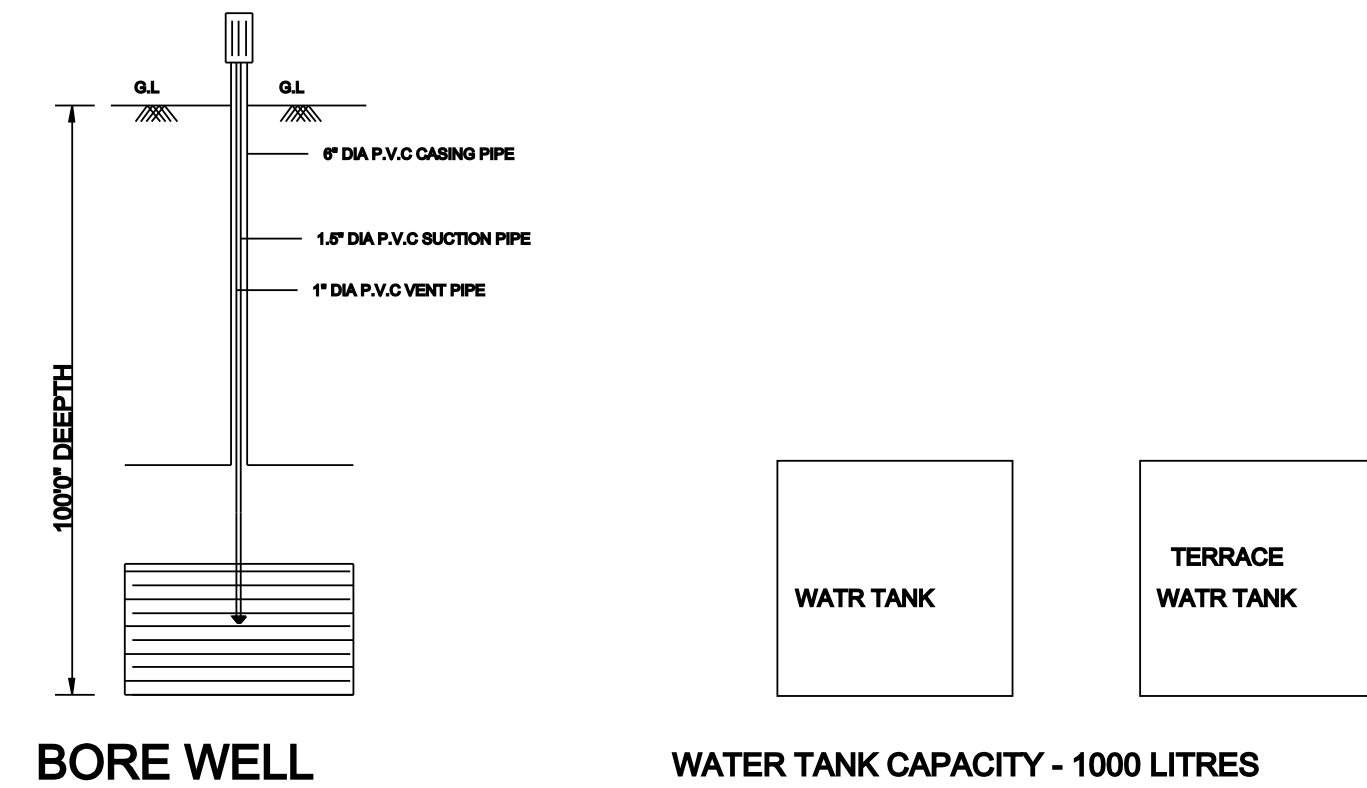


BORE WELL


WATER TANK CAPACITY - 1000 LITRES

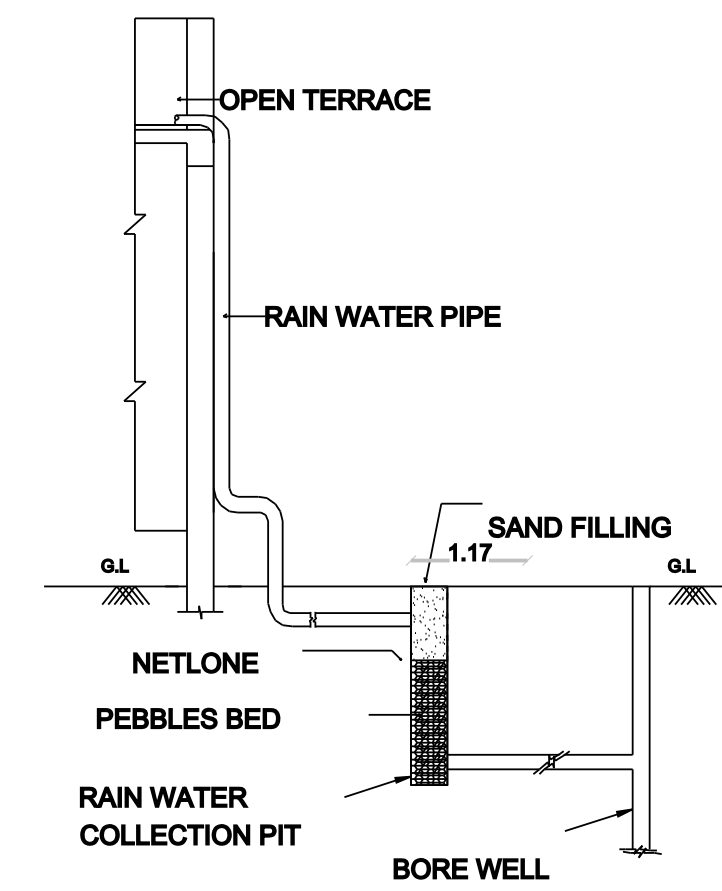


RAIN WATER HARVESTING SYSTEM

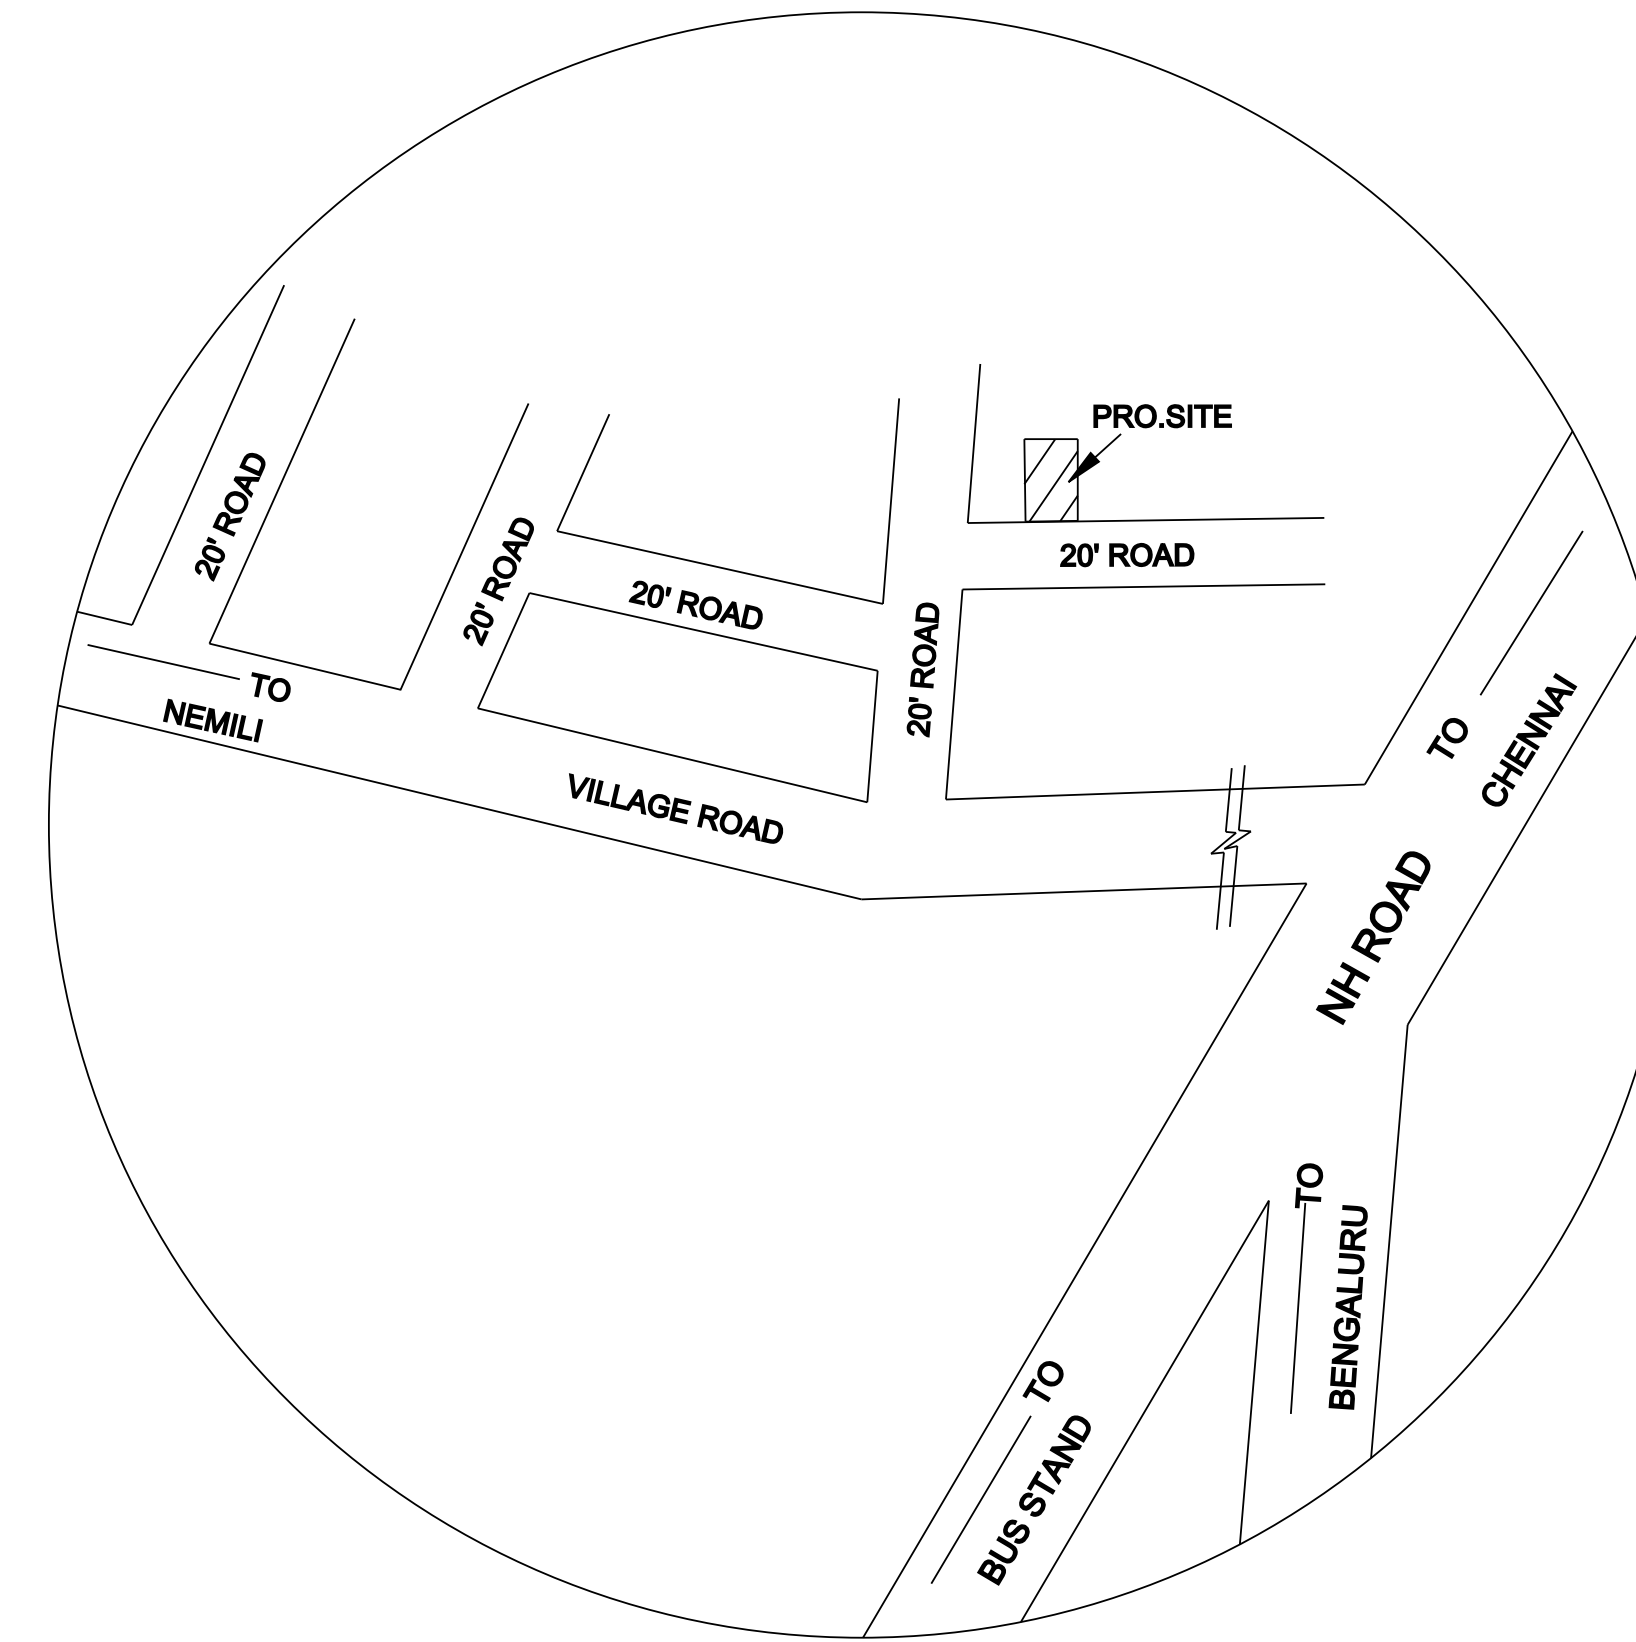


KEY PLAN (N.T.S)

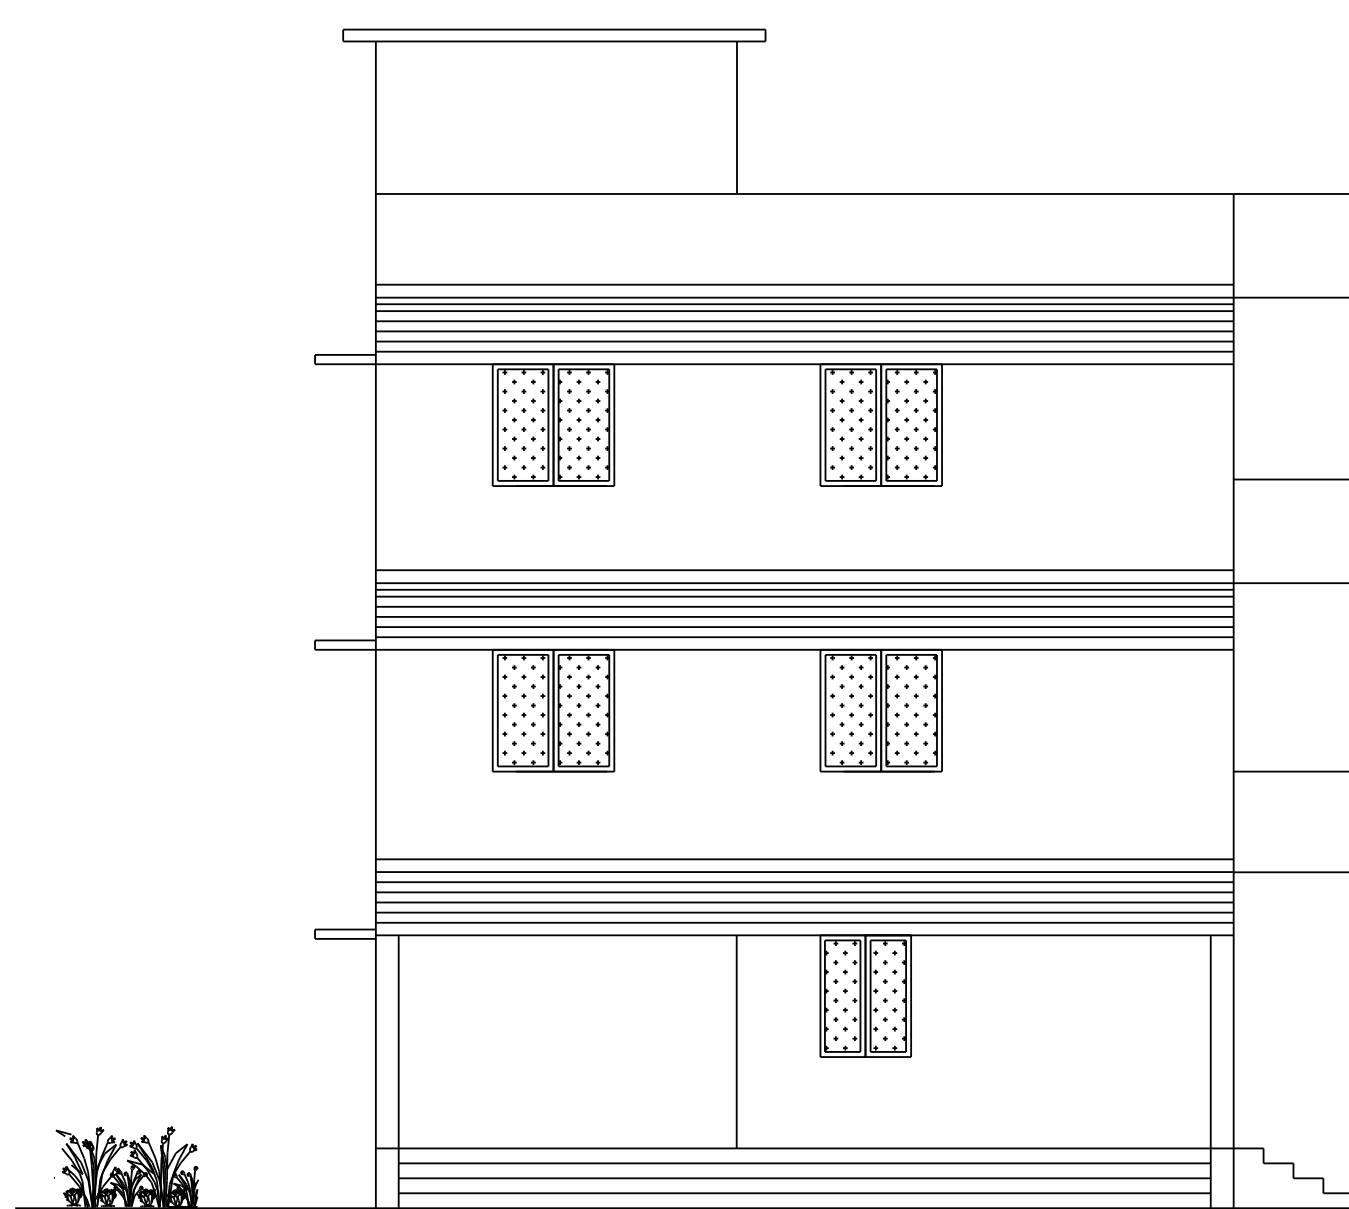


ELEVATION

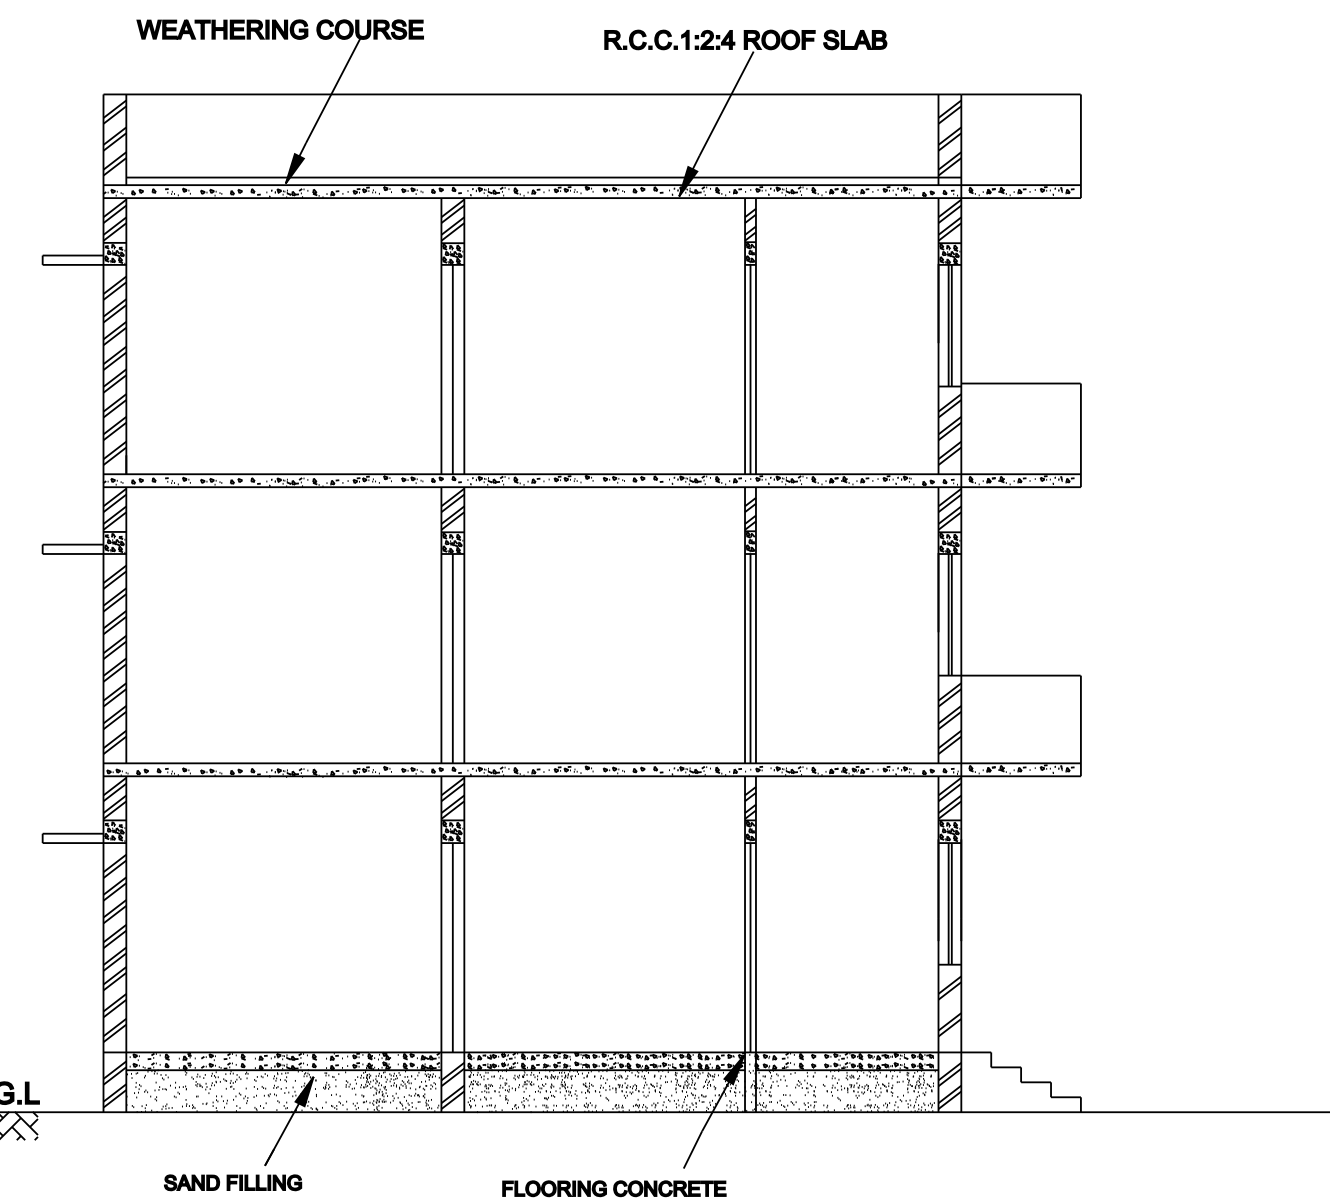

SECTION ON " MS "

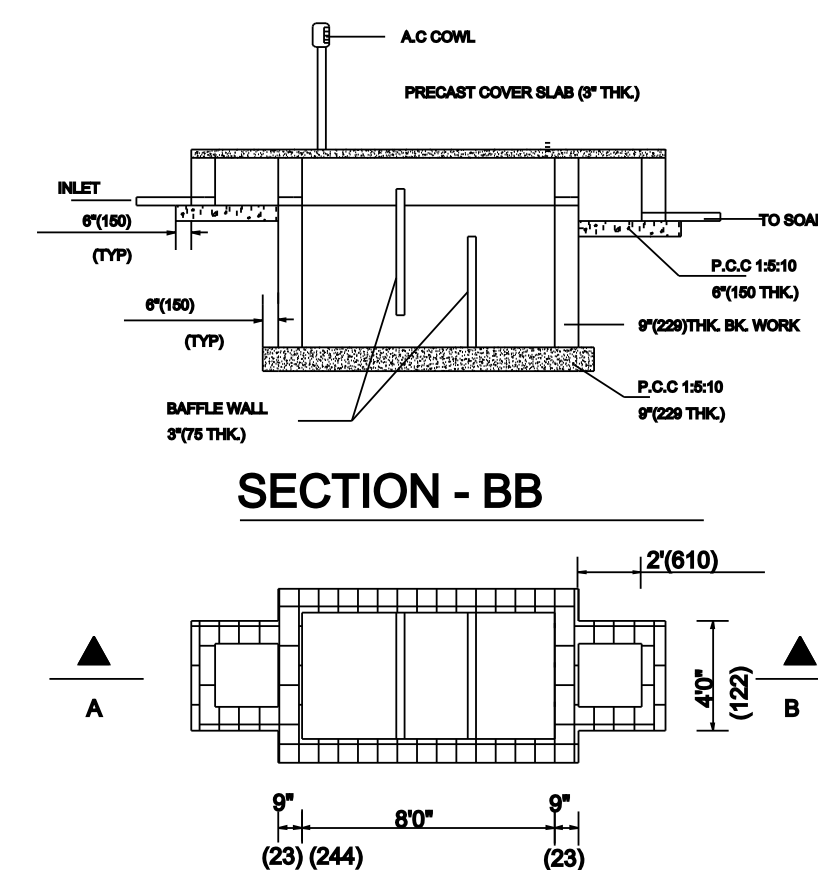

PLAN OF SEPTIC TANK

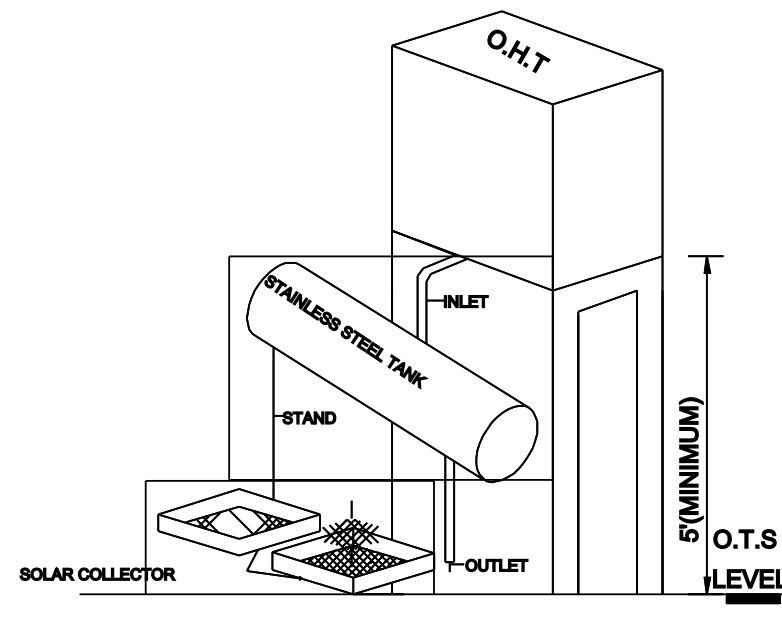


SOLAR WATER HEATING SYSTEM

NEMILI VILLAGE BOUNDARY


11.50 M (42'-0")




GROUND FLOOR PLAN

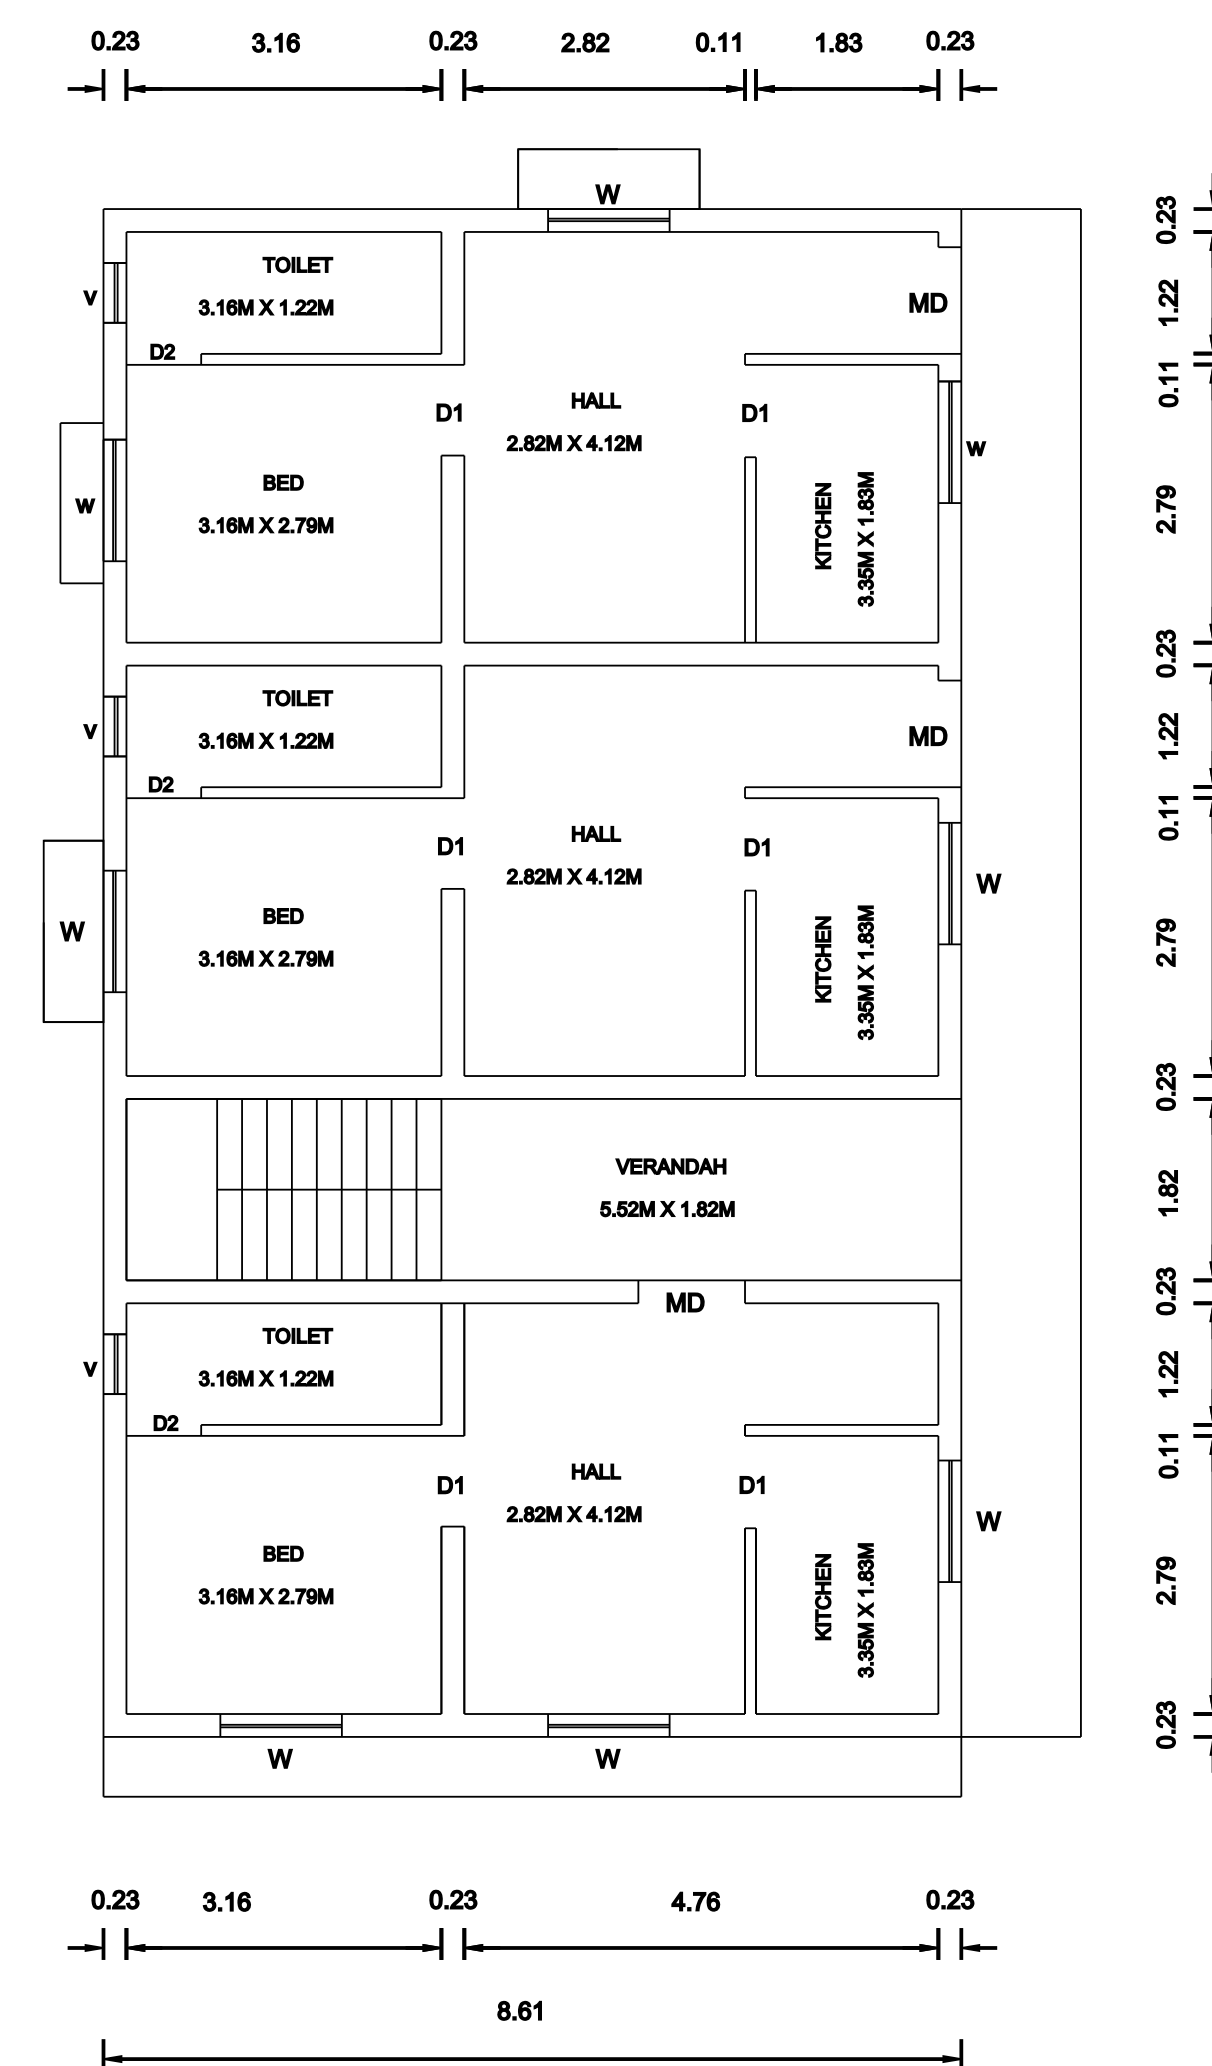

FIRST FLOOR PLAN

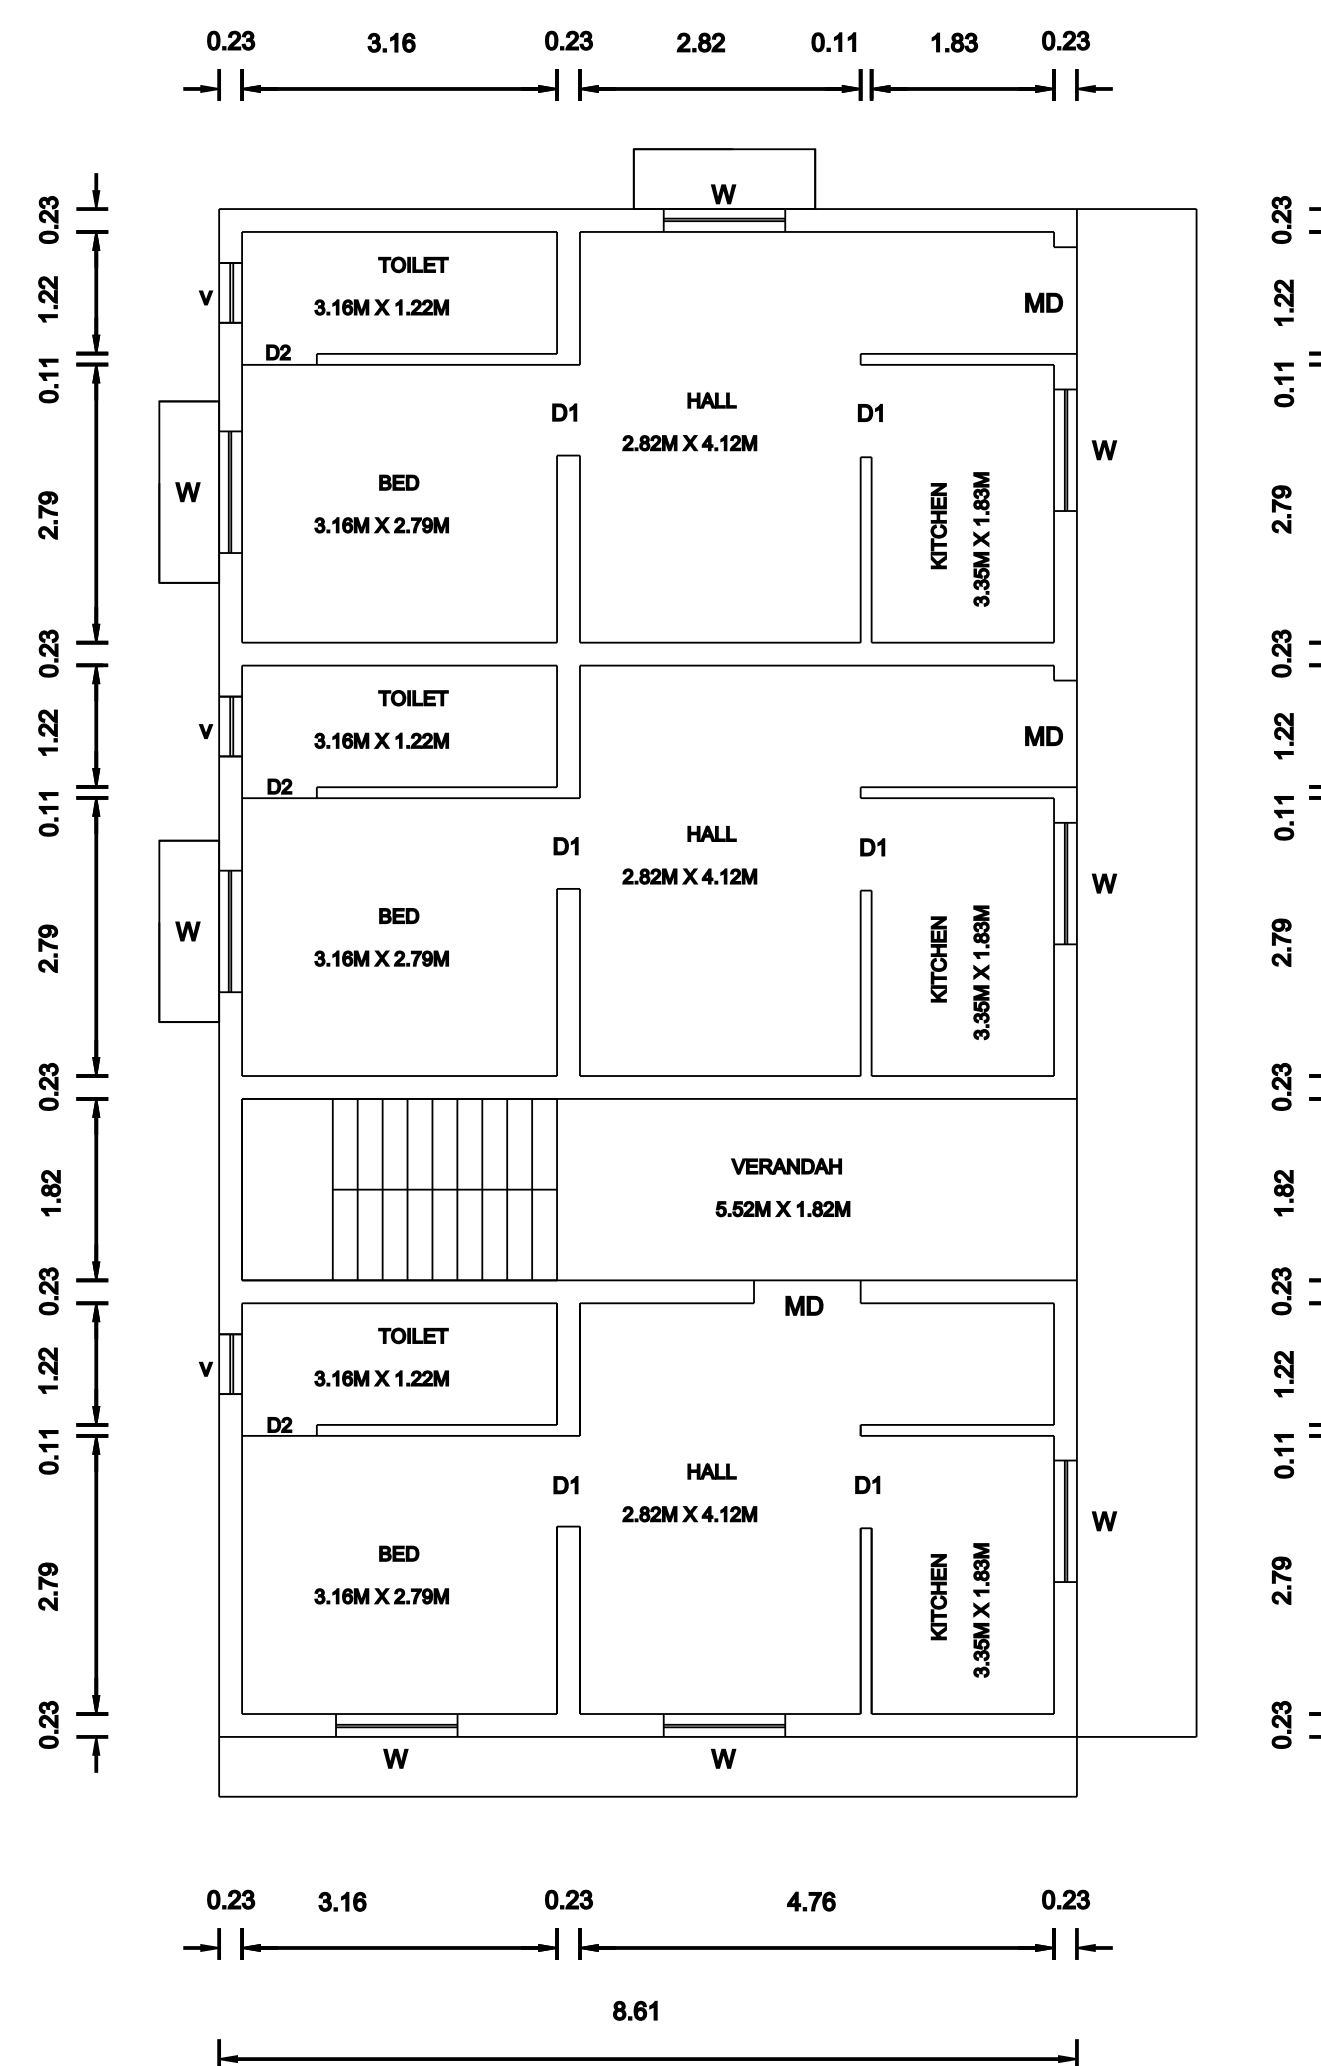

SECOND FLOOR PLAN

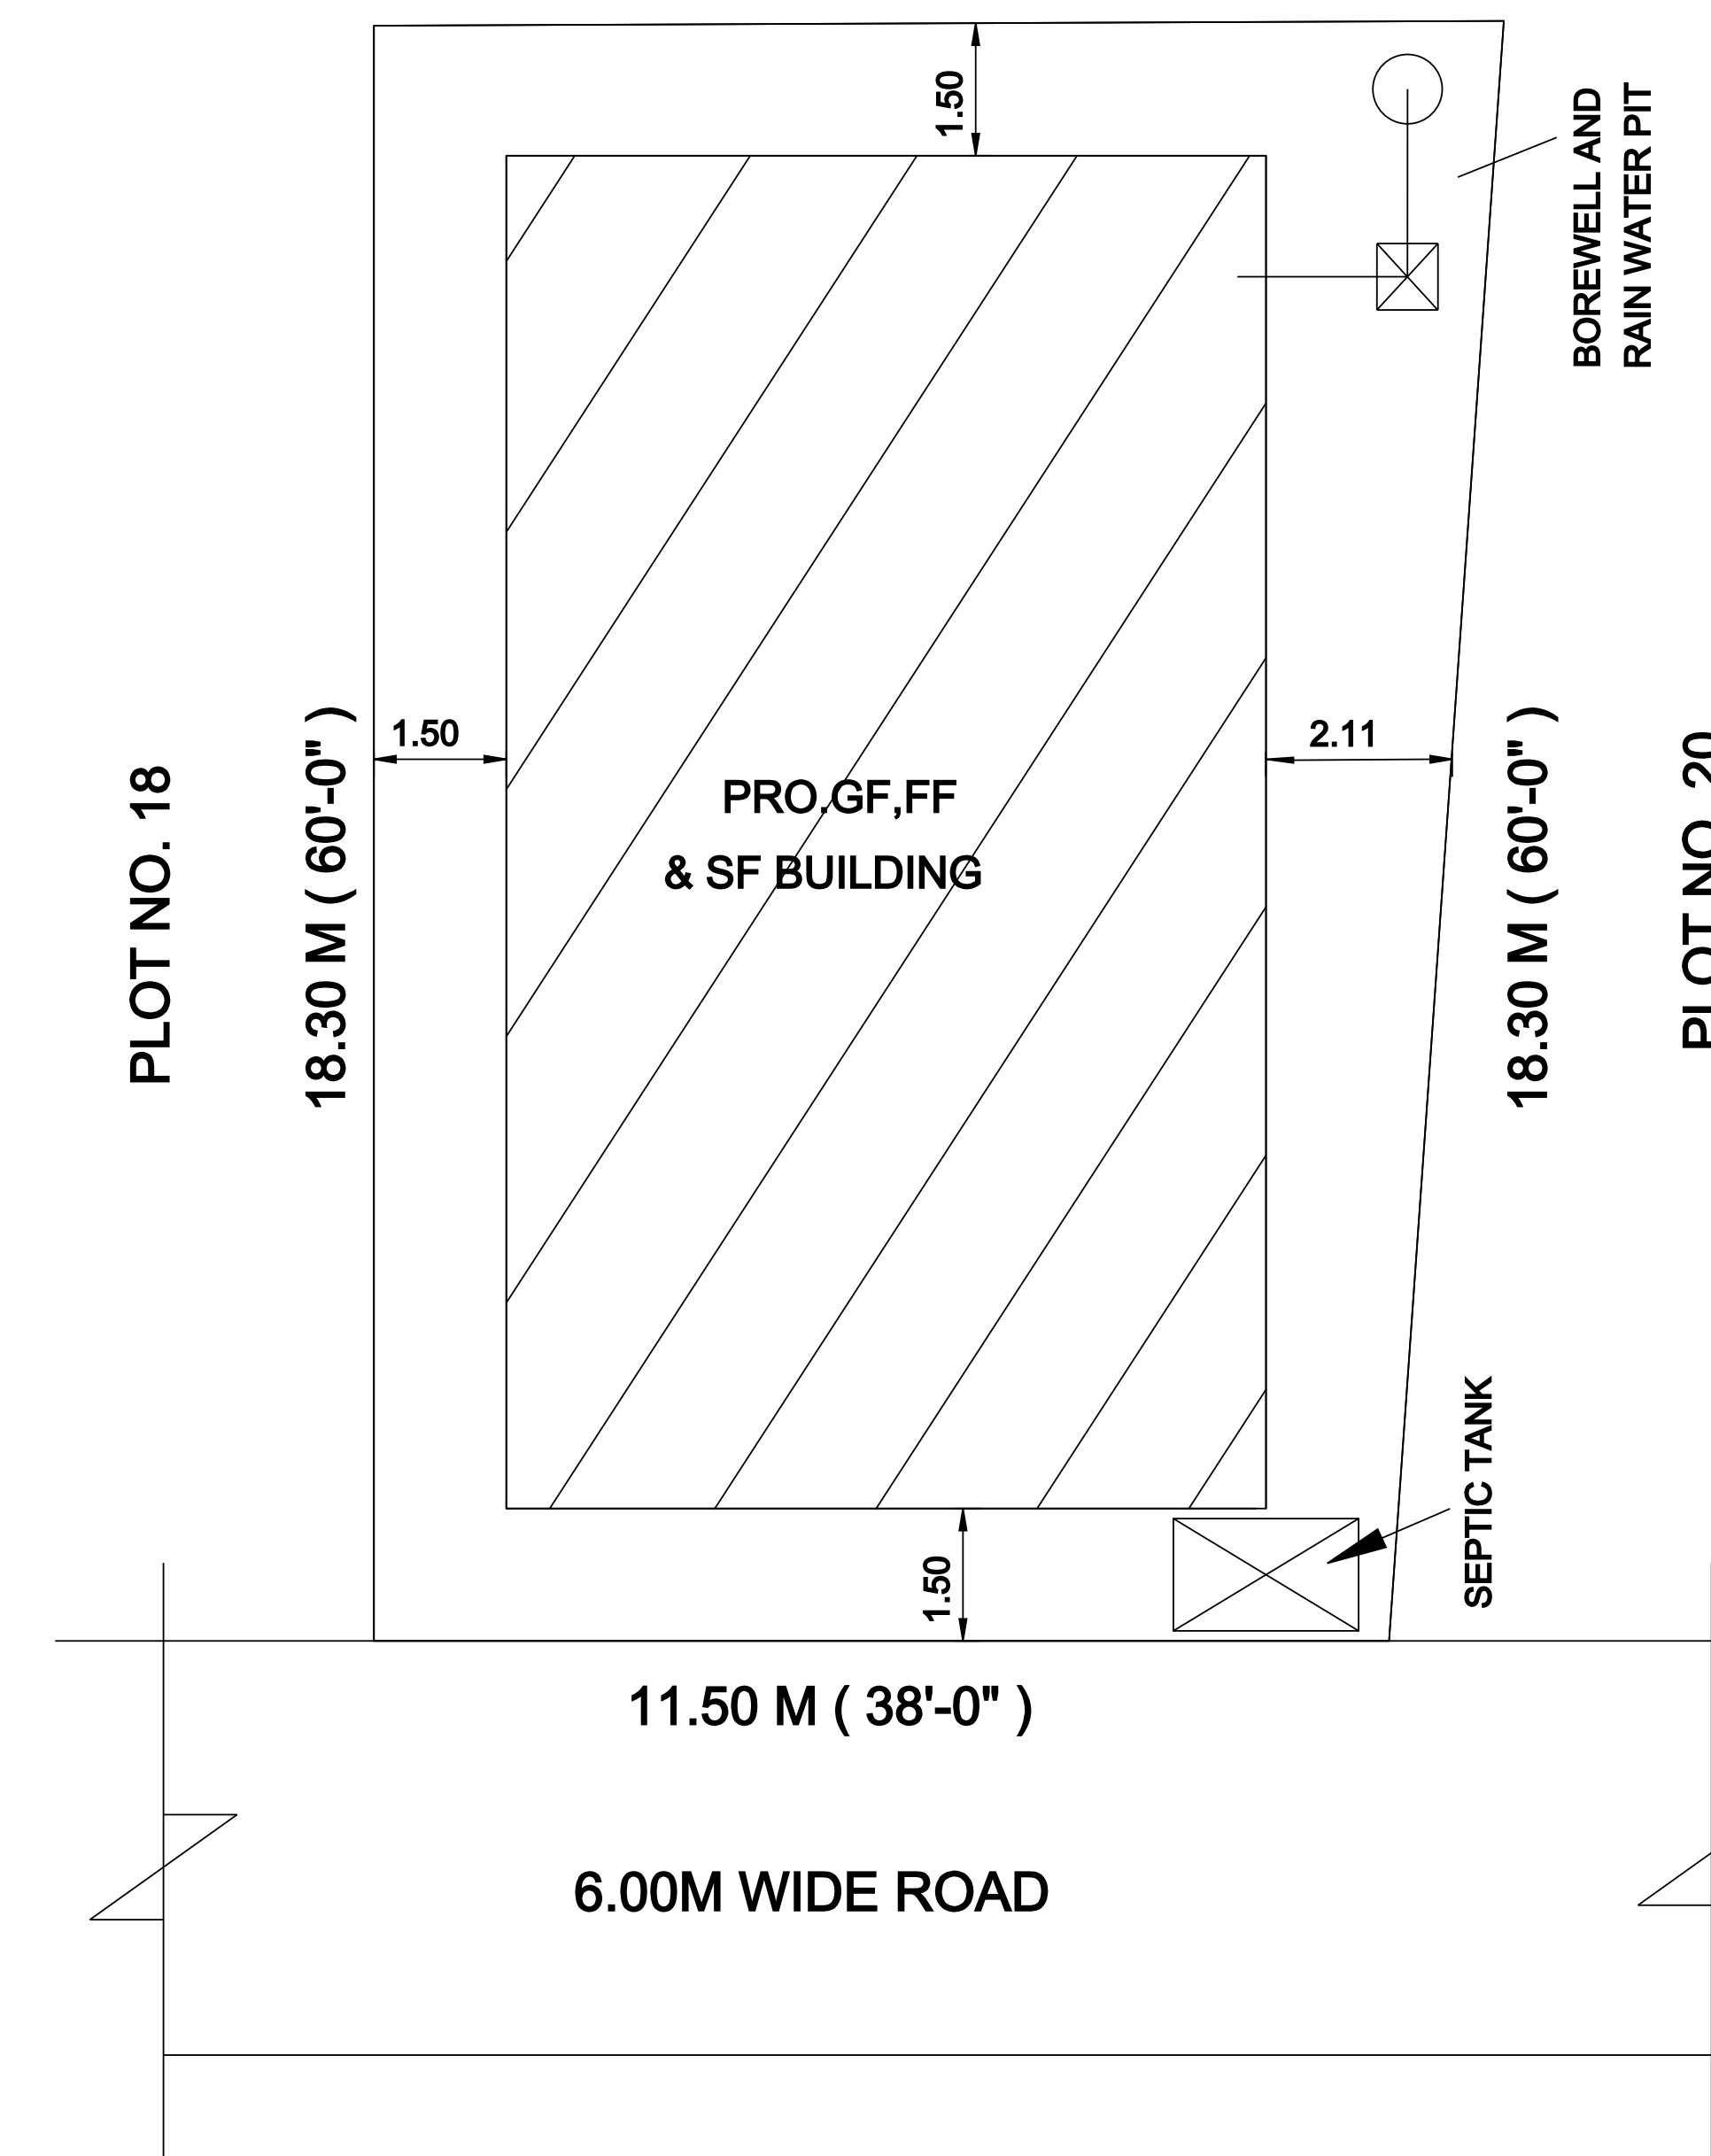

SITE PLAN (SCALE 1: 100)

1. EARTH WORK	ALL EARTH WORK EXCAVATION IN FOUNDATION TO BE DONE AS PER THE DIMENSIONS GIVEN IN THE DRAWING.
2. SAND FILLING	ALL FOUNDATION TO BE FILLED WITH RIVER SAND 150MM THICK.
3. PCC 1:4:8	ALL FOUNDATION FILLED WITH PCC 1:4:8 150 MM THICK AND SHOULD BE RAMMED.
4. MASONRY WORKS	ALL MASONRY WORKS SHOULD BE IN FIRST CLASS BRICK IN CEMENT MORTAR 1:6.
5. RCC WORKS	ALL RCC WORKS ARE IN CC 1:2:4 WITH REQ. STEEL.
6. JOINERIES	TEAK WOOD MAIN DOOR AND ALL OTHER DOORS ARE USED COUNTRY WOOD.
7. PLASTERING	ALL INTERIOR AND EXTERIOR PLASTERING ARE IN CEMENT MORTAR 1:4, 12 MM THICK.
8. ROOFING	ROOFING WITH REINFORCED CEMENT A.C. SHEET ROOF

D	DOOR -	1.07 M X 2.10 M
D1	DOOR -	0.91 M X 2.10 M
D2	DOOR -	0.75 M X 2.10 M
W	WINDOW -	1.50 M X 1.22 M
W1	WINDOW -	1.22 M X 1.22 M
V	VENTILATOR -	0.91 M X 0.60 M

AREA DETAILS	SQ. FEET	SQ. METRE
☐ PLOT AREA : AS PER DOCUMENT	2400.00	222.96
AS PER FMB	2396.66	222.65
☐ PROPOSED BUILDING		
FOR GROUND FLOOR	1419.76	131.90
FOR FIRST FLOOR	1419.76	131.90
FOR SECOND FLOOR	1419.76	131.90
TOTAL BUILT UP AREA	4259.28	395.70
FOR HEAD ROOM AREA (NON F.S.I. AREA)	88.84	8.25
PLOT COVERAGE	59.2 %	
FLOOR SPACE INDEX	1.77	

SCALE

1: 100

LICENSED SURVEYOR

Anthony

M. SURESH KUMAR D.C.E.,
LICENSED BUILDING SURVEYOR & TOWN PLANNER
SRIPERUMBUDUR TOWN PANCHAYAT
(REG. RC NO. 217 /1998)

MS PLANNER
OFF: NO. 202 /133, GANDHI ROAD
SRIPERUMBUDUR - 602105
RES: NO. 25, KUYAVAR STSREET,
SRIPERUMBUDUR - 602105
CELL: 9994 68 28 38

