




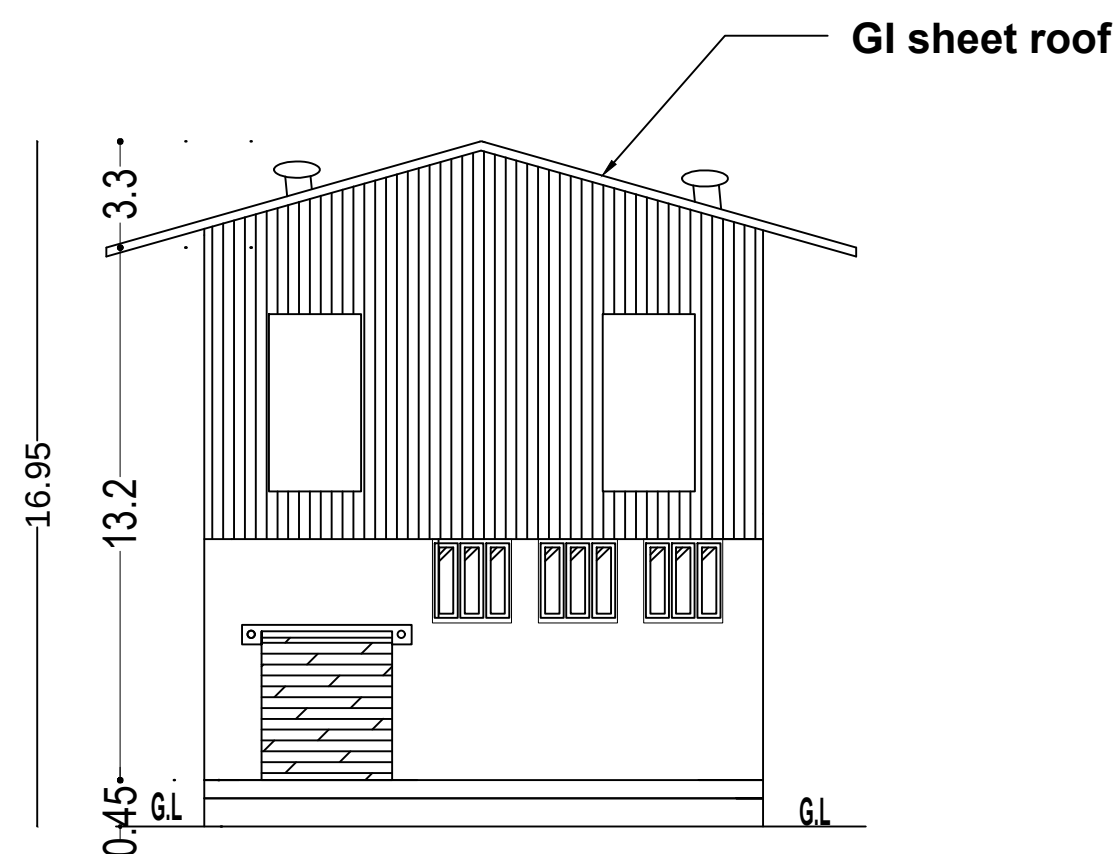


ELEVATION

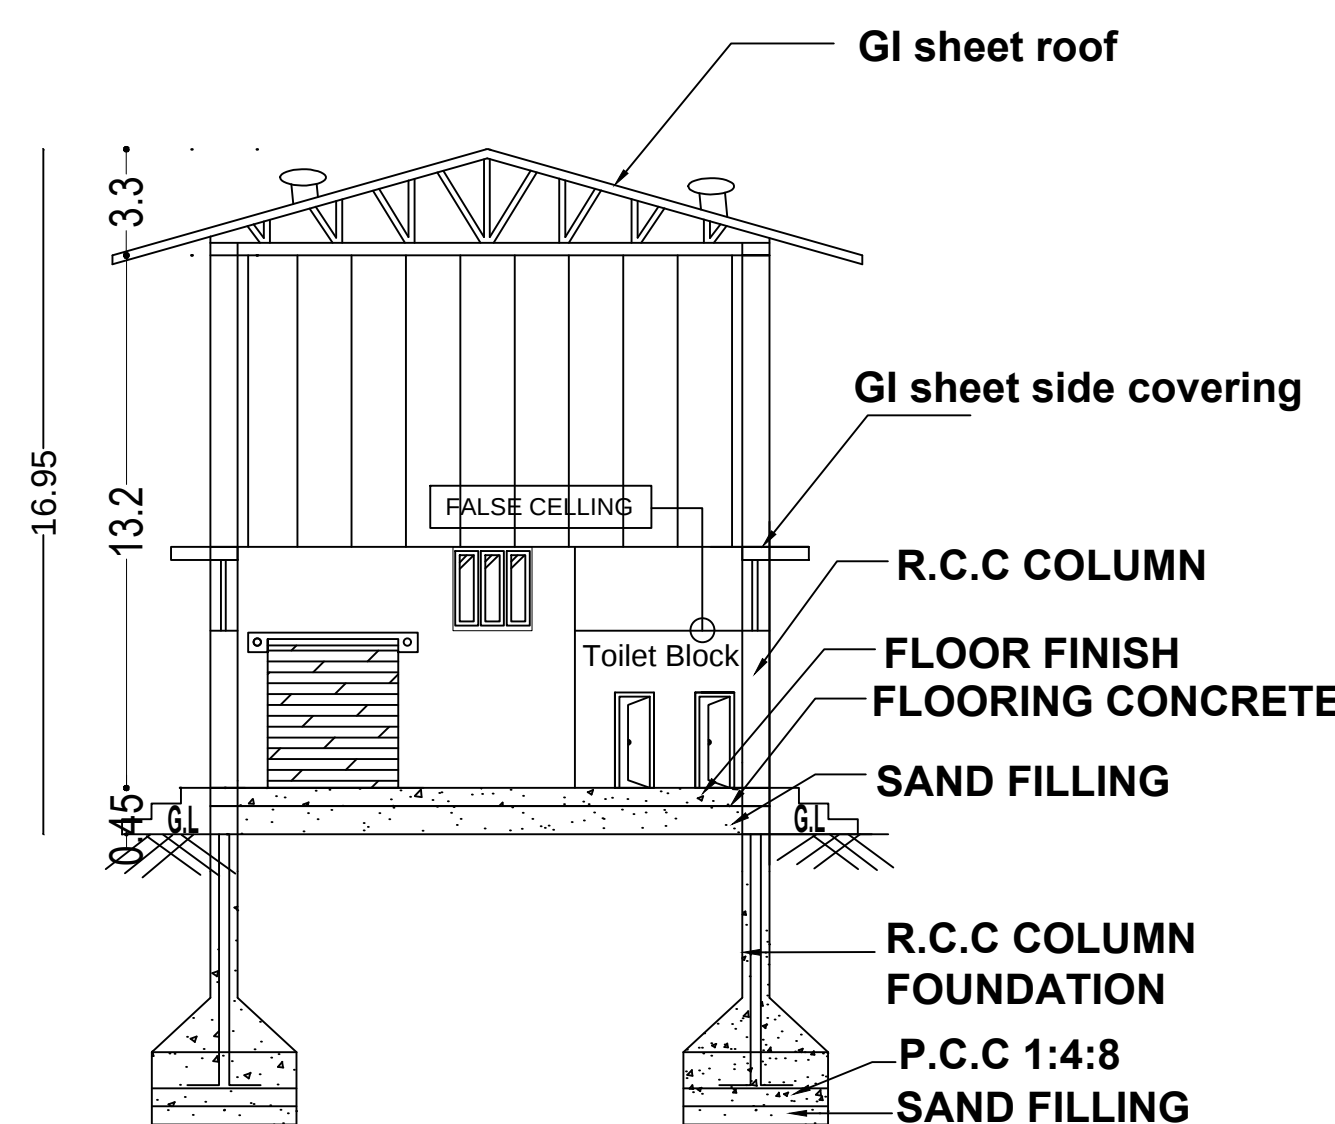


SECTION ON A-A

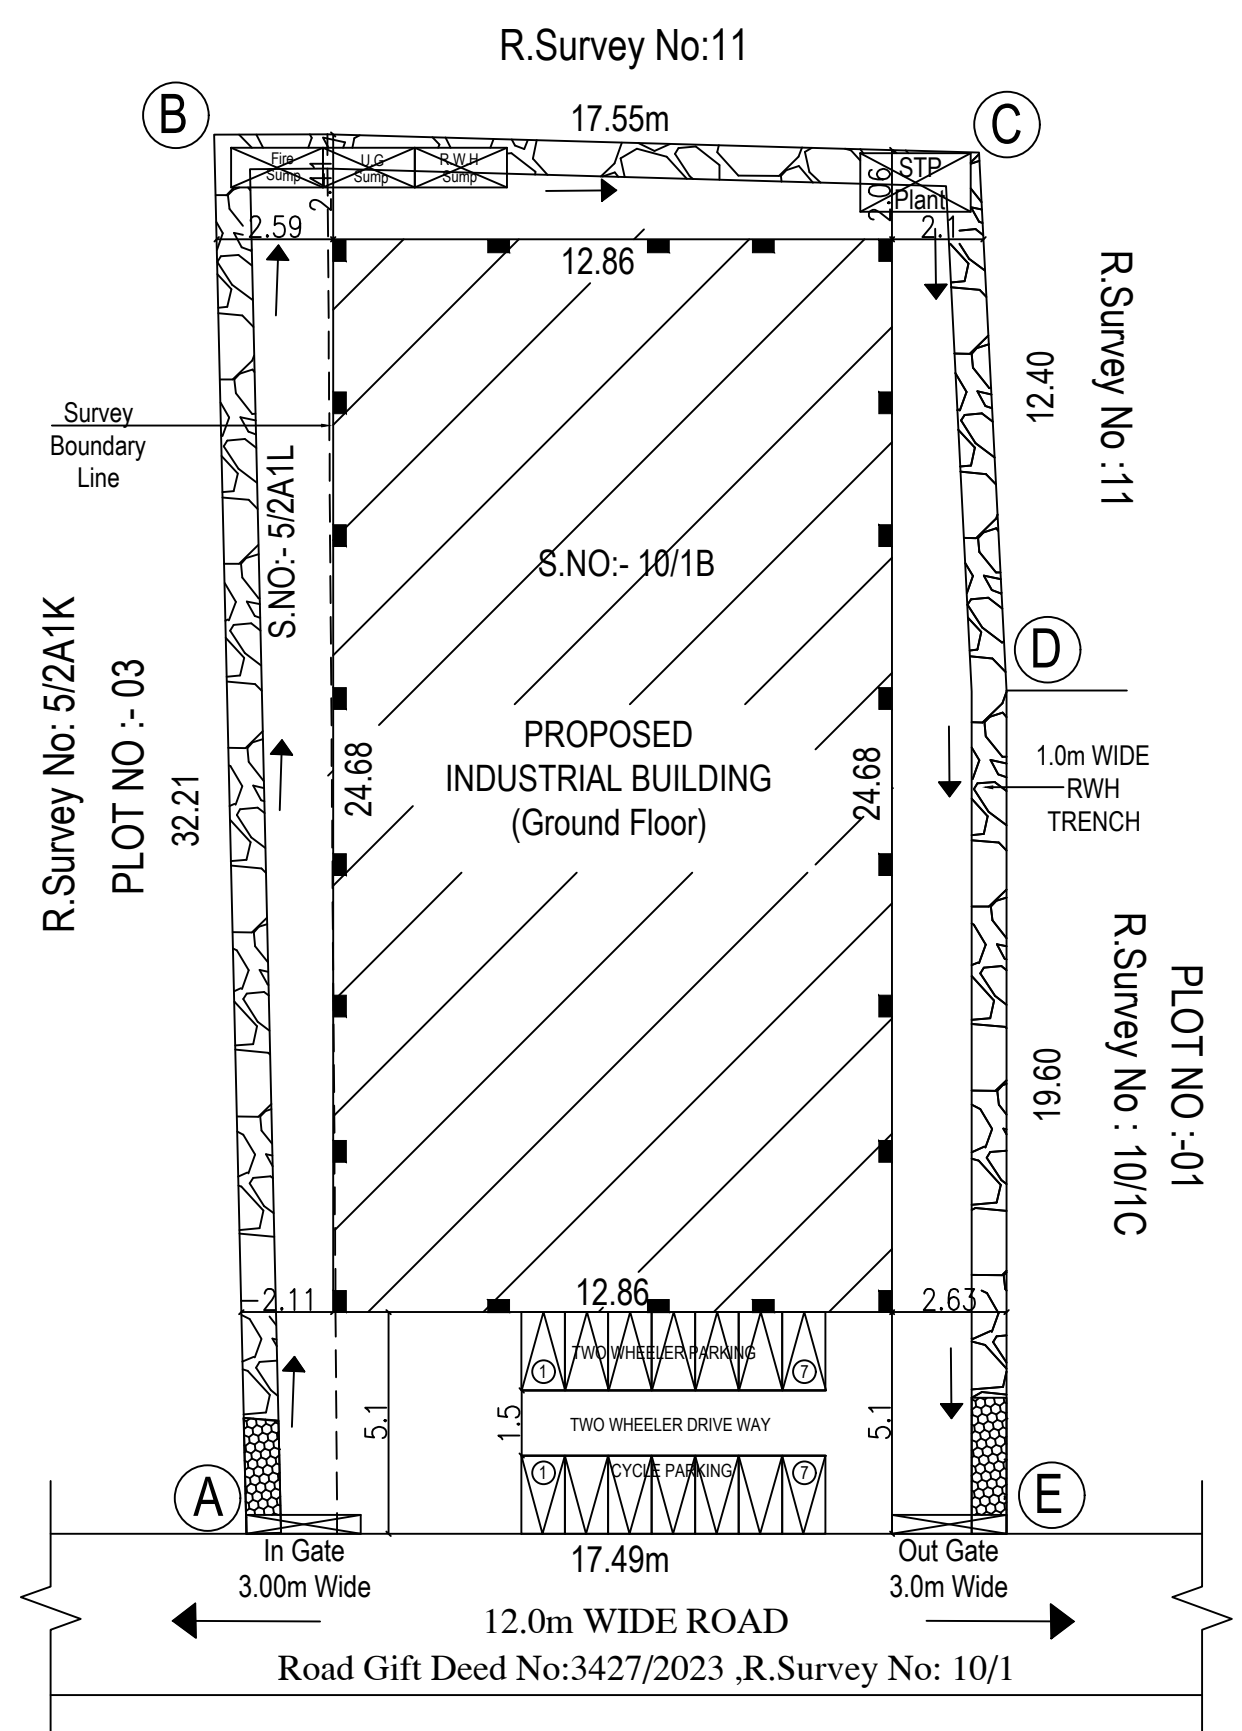


SITE PLAN (SCALE 1:100)

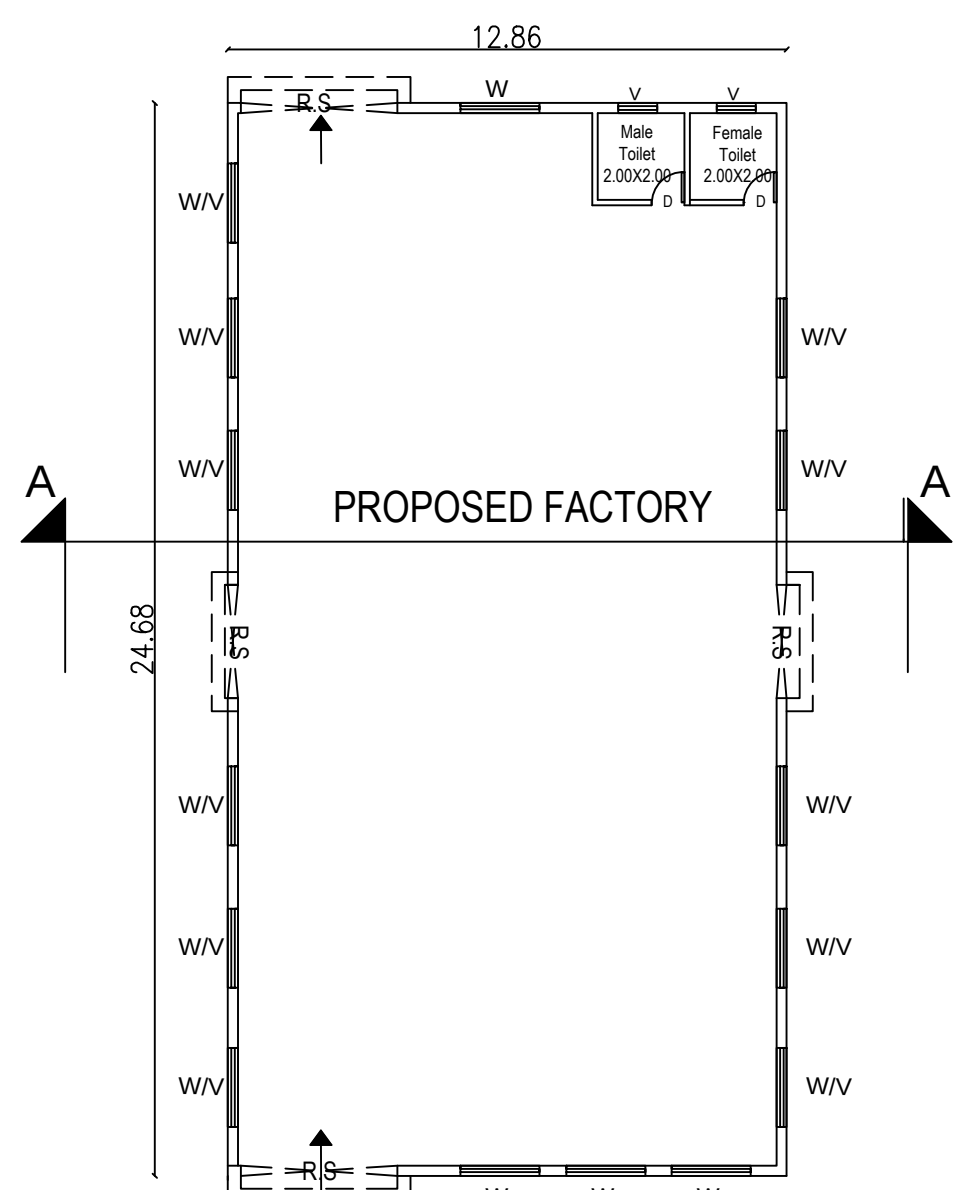

GROUND FLOOR PLAN

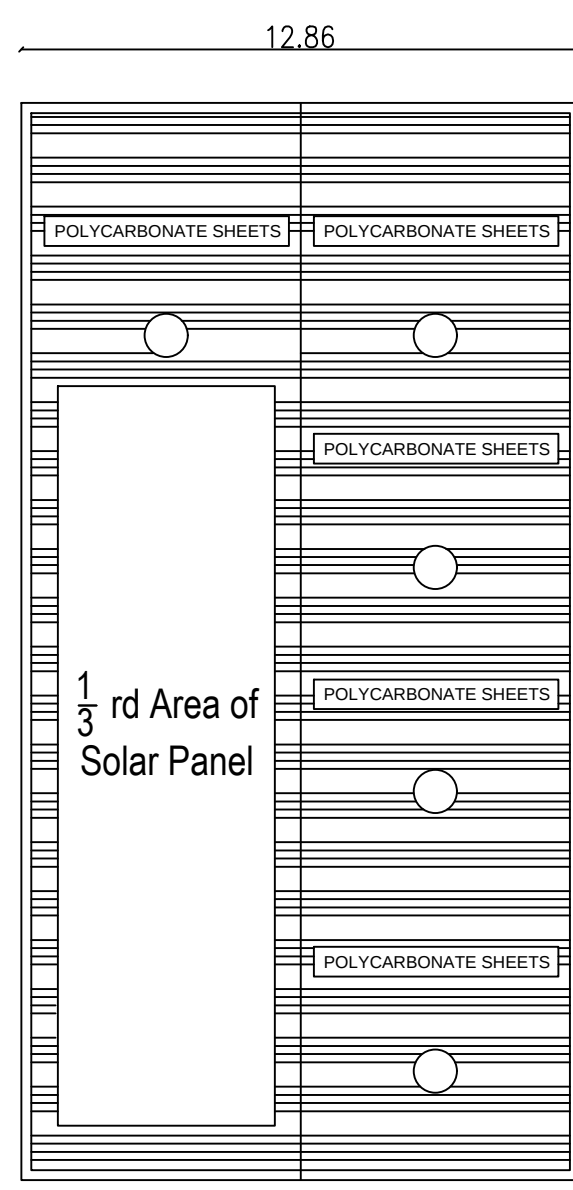


ROOF PLAN

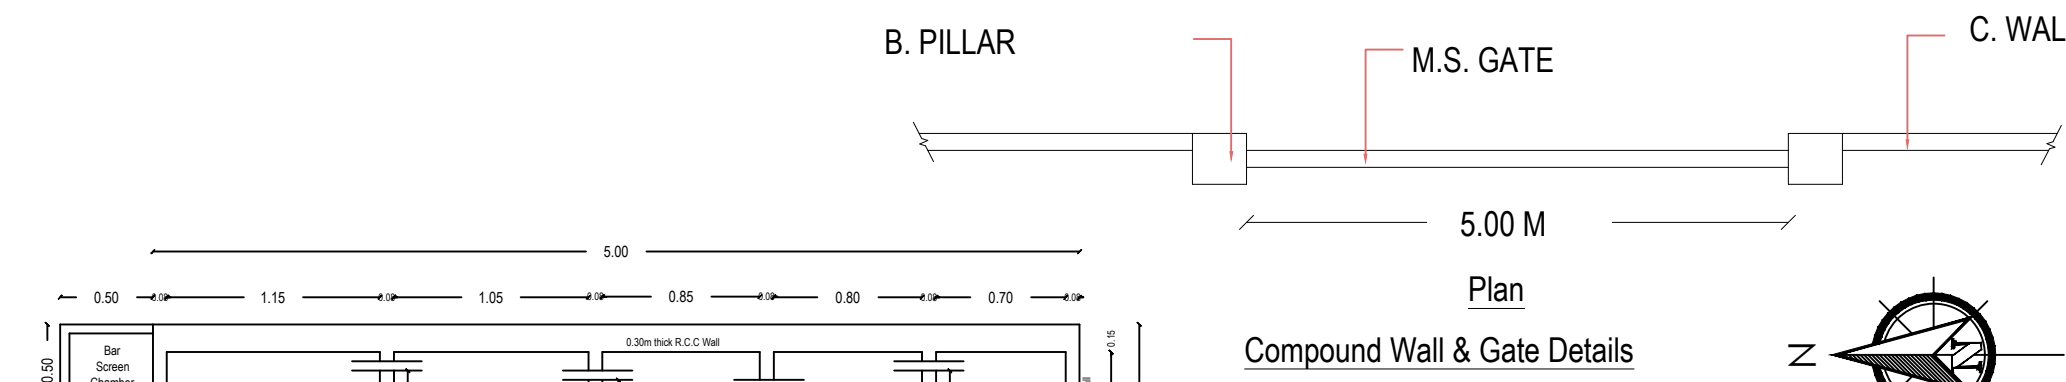


Compound Wall & Gate Details

SECTION ON AB

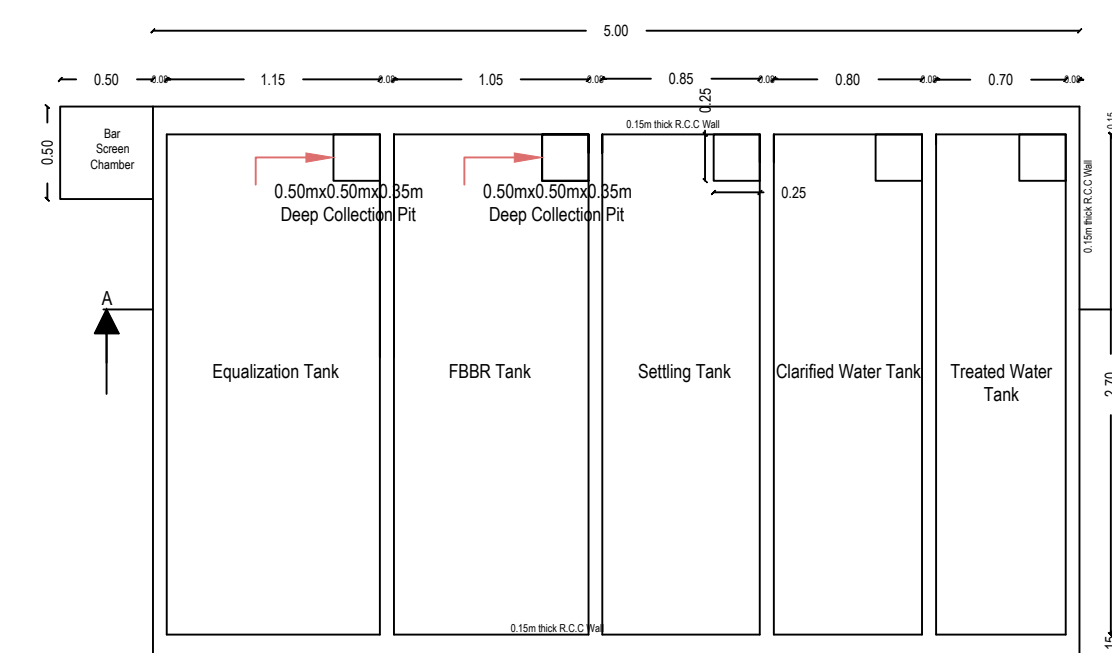


SECTION AA

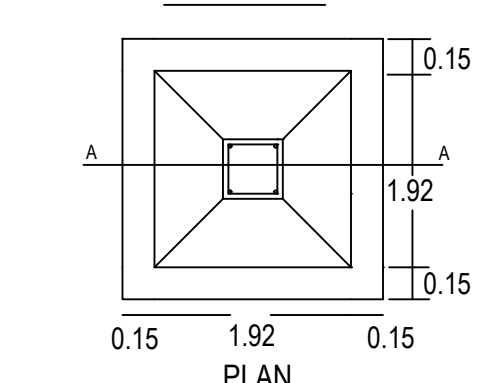


FOUNDATION DETAILS


STP PLAN

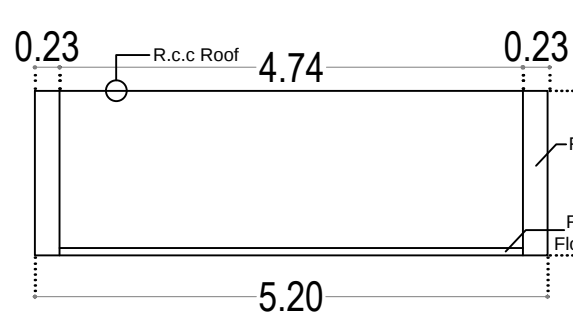


SECTION B-B

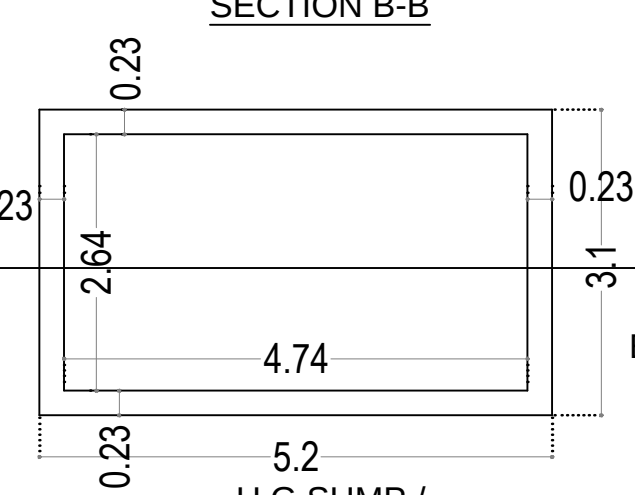


U.G SUMP / R.W.H SUMP / FIRE SUMP PLAN

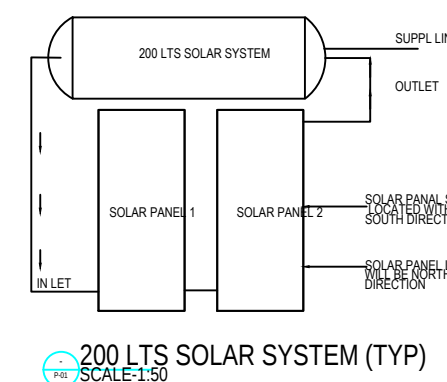


200 LTS SOLAR SYSTEM (TYP)

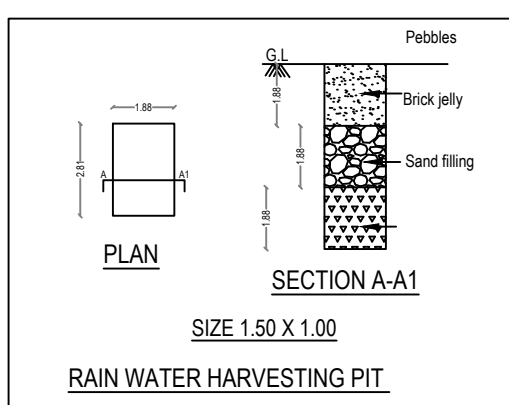

RAIN WATER HARVESTING PIT

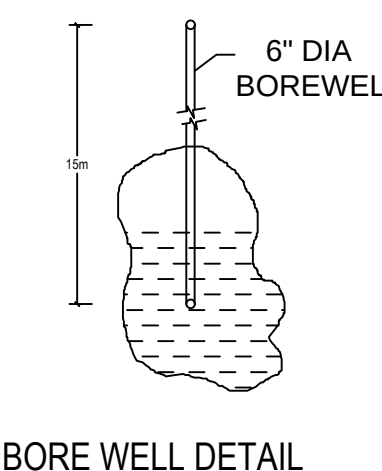

BORE WELL DETAIL

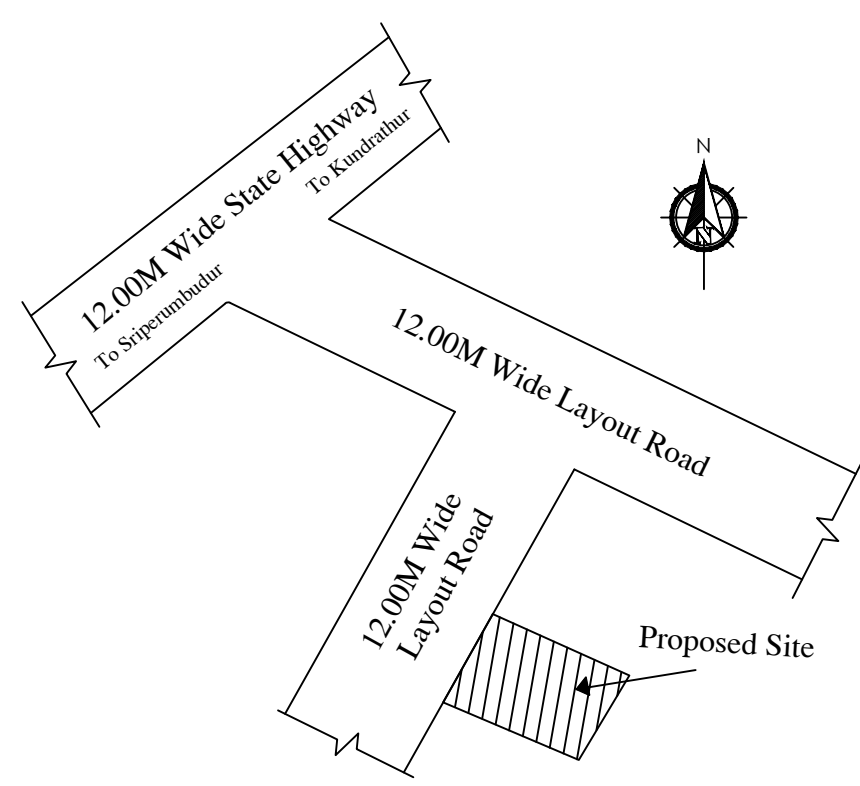

KEY PLAN (NOT TO SCALE)

PLAN SHOWING THE PROPOSED CONSTRUCTION OF COTTAGE INDUSTRY IN AGARBATHI MAKING IN PLOT NO: 02, S.NO: 5/2A1L & 10/1B, APPROVED LAYOUT NO: 26/2023, ROAD GIFT DEED NO: 3427/2023, SRIPERUMATHUR 'A' VILLAGE, SRIPERUMATHUR TALUK, KANCHEEPURAM DISTRICT.

MANUFACTURING PRODUCT NAME:- AGARBATHI MAKING		
CATEGORY OF INDUSTRY:- COTTAGE CATEGORY (ANNEXURE V-S.NO:-41)		
CONSUME OF TOTAL HP :- 05.00 HP		
WORKER DETAILS:-		
NO.OF. MALE WORKER	-	04 No'S
NO.OF. FEMALE WORKER	-	04 No'S
TOTAL NO.OF. WORKERS	-	08 No'S

SANITATION DETAILS :-	REQ	PRO
NO.OF. MALE WATER CLOSET	1	1
NO.OF. FEMALE WATER CLOSET	1	1
NO.OF. URINALS	1	1

Site Area Statement :	
TOTAL SITE AREA (As Per Patta)	570.00 SQ.M
TOTAL SITE AREA (As Per Document)	6137.00SQ.FT (570.35Sq.M)

Building Area Statement :				
S.no	Description	F.S.I Area Sq.m	Non-F.S.I Area Sq.m	Built Up Area Sq.m
1	Cottage Industrial Building Ground Floor	317.38	---	317.38
Total Area		317.38	---	317.38

$$F.S.I = \frac{317.38}{570.00} = 0.55 < 1.5$$

Parking Detail :			
S.no	Parking	Required	Provided
1	Two Wheeler	07 No's	07 No's
2	Cycle Parking	07 No's	07 No's

Machinery Details:			
S.no	Description	No's	Hp Details
1.	Mixing Machine - 1.0Hp	2	2.00
2.	Dieing Machine - 1.0Hp	2	2.00
3.	Packing Machine - 1.0Hp	1	1.00
Total Hp		5	5.00

REFERENCE		IN METER
RS - ROLLING SHETTER		3.00 X 3.00
D - DOOR		0.90 X 2.10
D1 - DOOR		0.75 X 2.10
W - WINDOW		2.00 X 1.20
V - VENTILATOR		0.60 X 0.60

APPLICANT

REGISTERED ENGINEER
E. A. PRABHAKARAN, B.E (CIVIL)
Registered Engineer No:RE/CP-11/2021/12/1023
Reg Construction Eng No:RE/CP-11/2021/12/1023
SRI SWAMI FOUNDATION,
43/GB, Alladi Pillayar Kovil Street, KPM - 1,
Kanchipuram. Call: 9829362167, 9383433659.

STRUCTURAL ENGINEER
DR. P. RAGHUNATHAPANDIAN, B.E, Ph.D
Structural Engineer Grade-1
Reg No: SE/CP-10/2023/0001, dt: 01.10.2023
Sree Subramanyam Construction
No: 49/20, A. N. Road, Street, Village: Palayam,
Kanchipuram. Call: 9814750442/102