



PLAN SHOWING THE PROPOSED ADDITIONAL CONSTRUCTION OF R.C.C. ROOF RESIDENTIAL BUILDING IN SECOND FLOOR FLOOR IN S.NO:265/1B,265/2B, PLOT NO:05, AT WALAJABAD TOWN AND TALUK, KANCHEEPURAM DISTRICT.

APPLICANT: Mr.K.C.BOOBALAN.,S/O CHELLAPA NATTAR.,

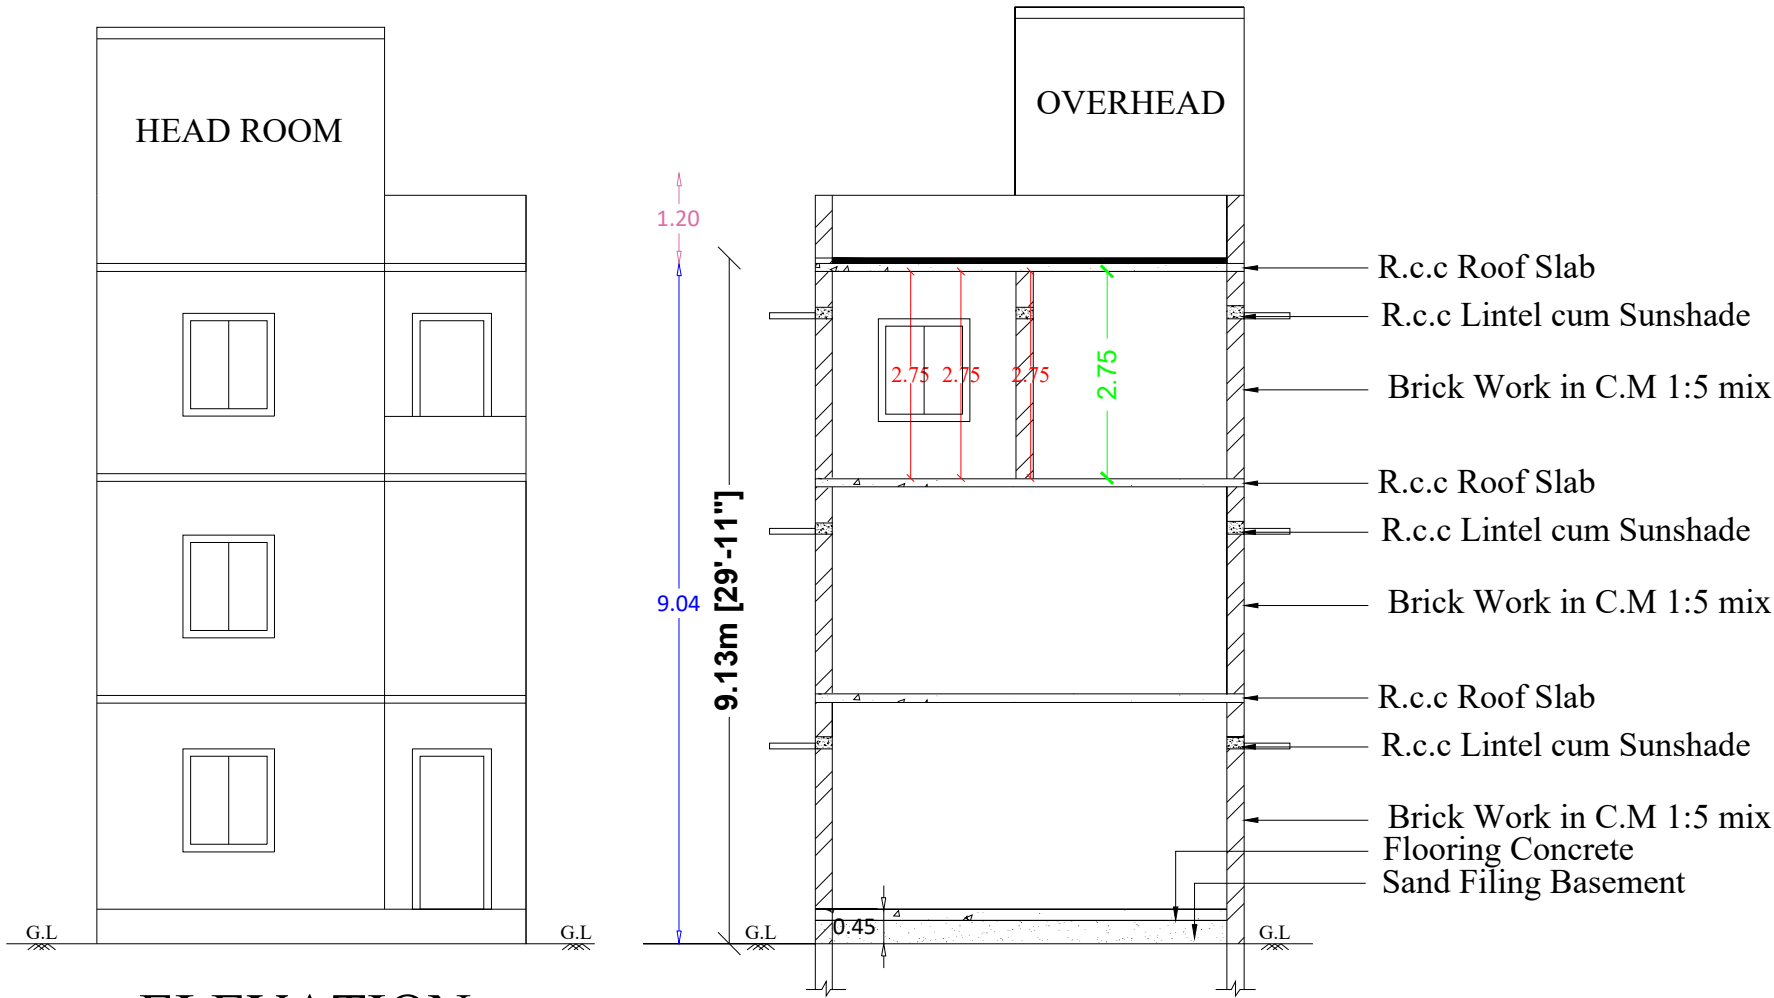

ELEVATION









SECTION ON AA

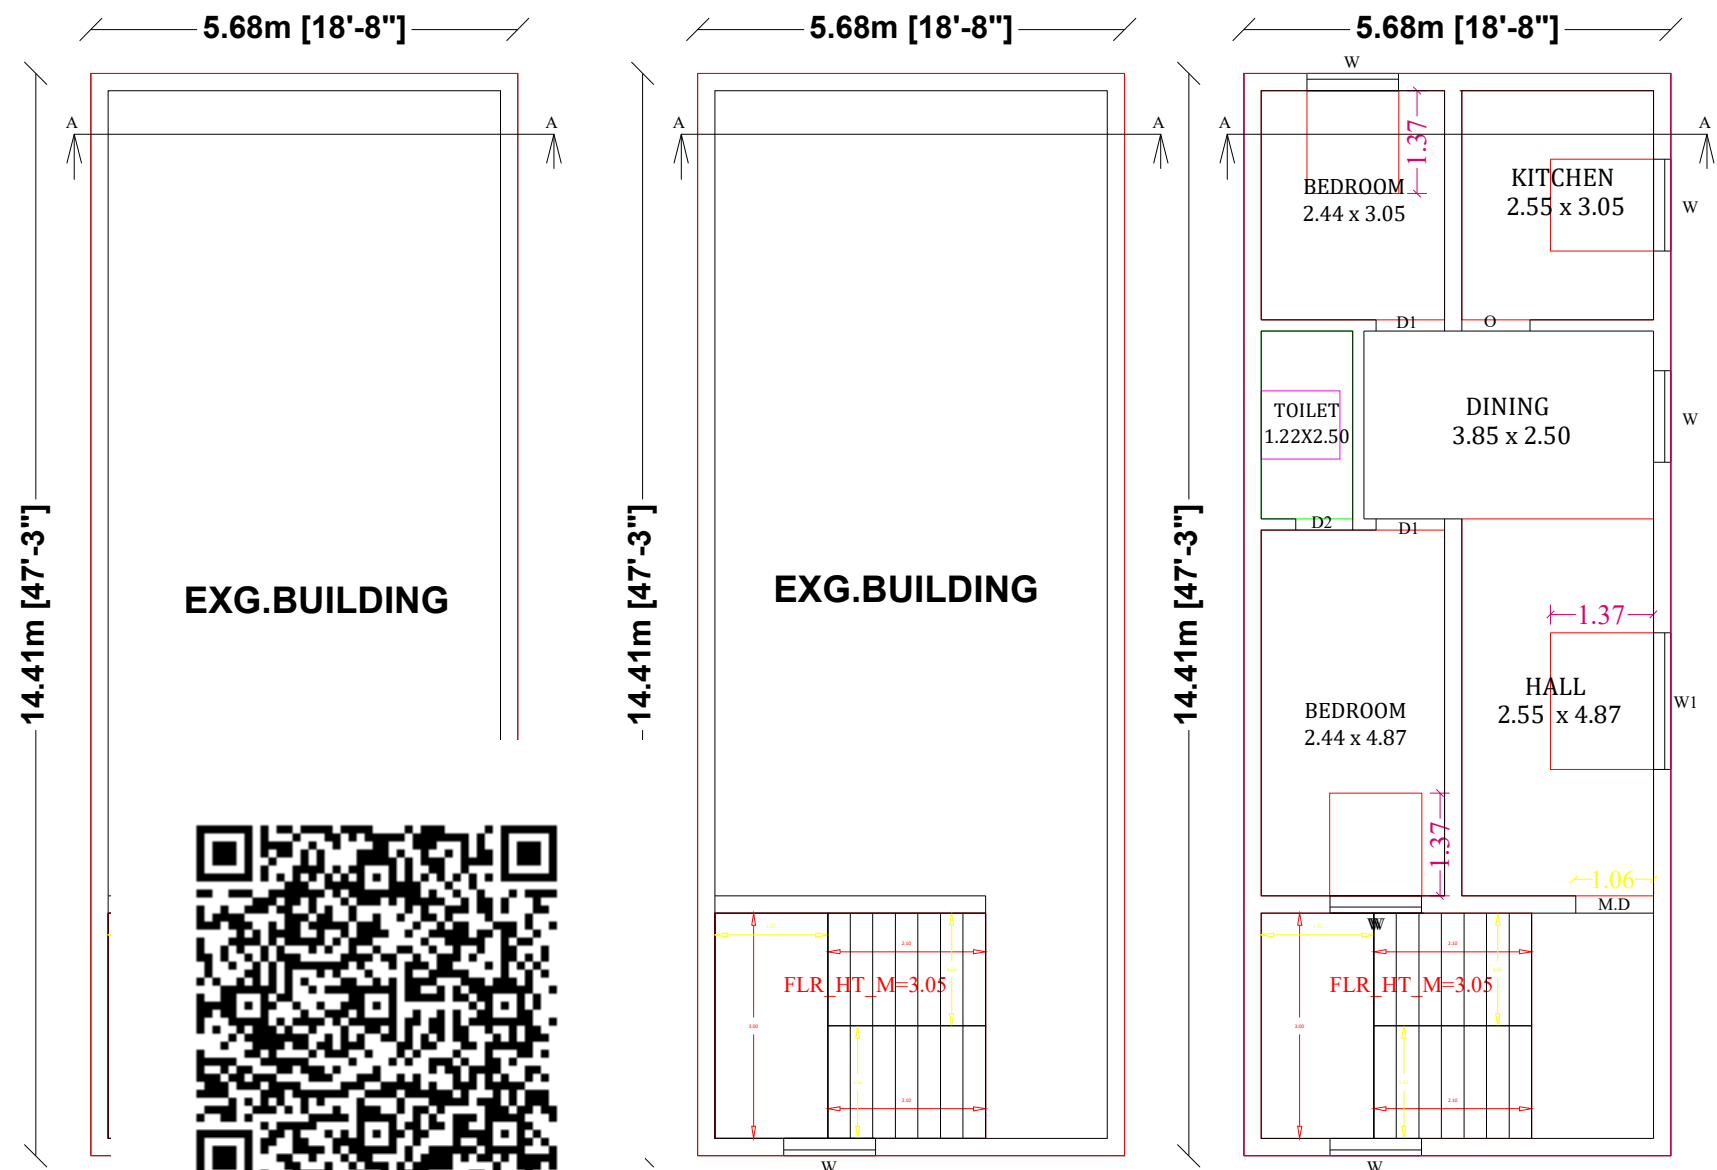


EX

EXG.FIRST FLOOR PLAN


PRO.SECOND FLOOR PLAN

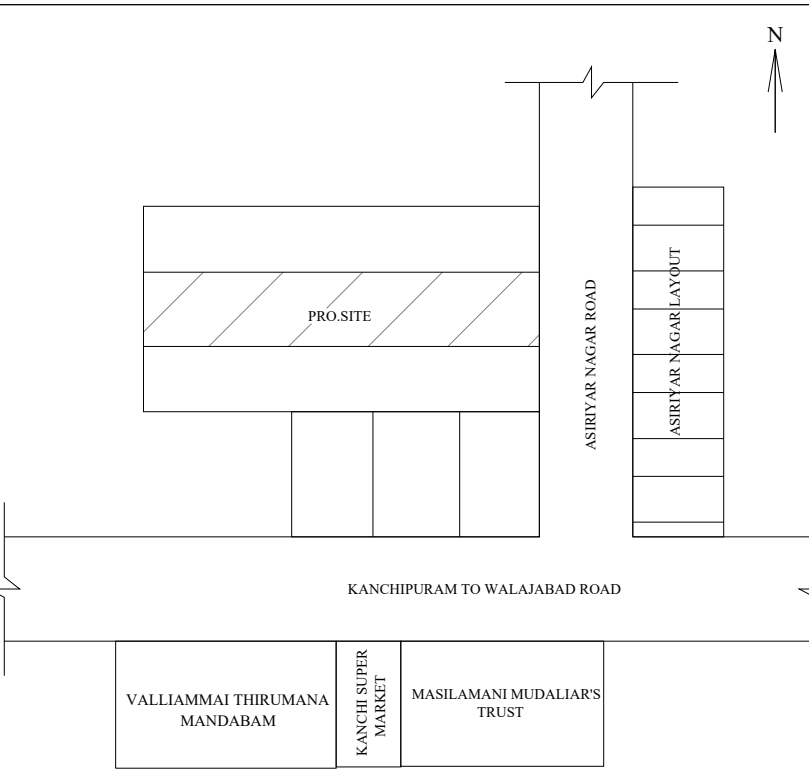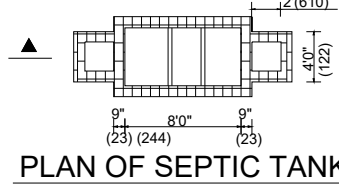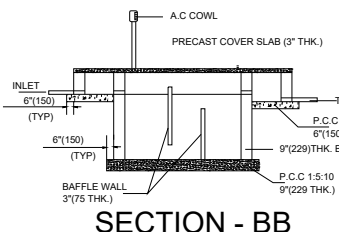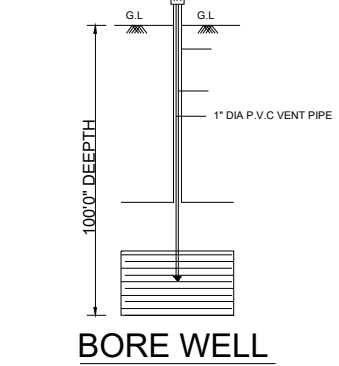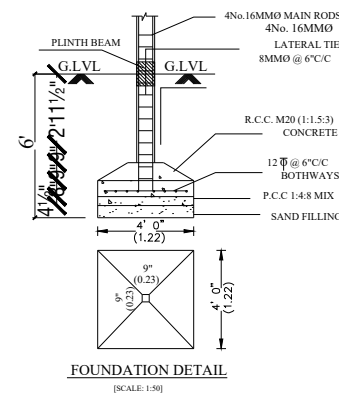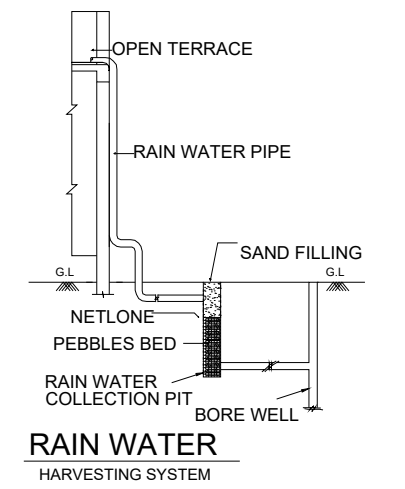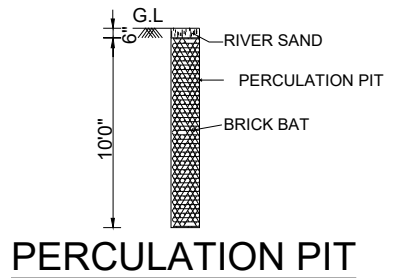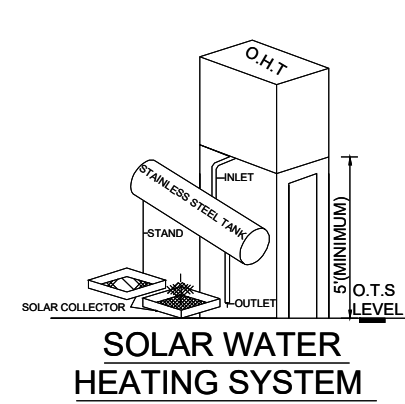

TOPO PLAN

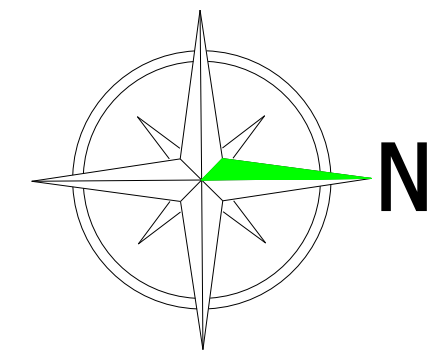

MASILAMANI MUDALIAR'S PLOT

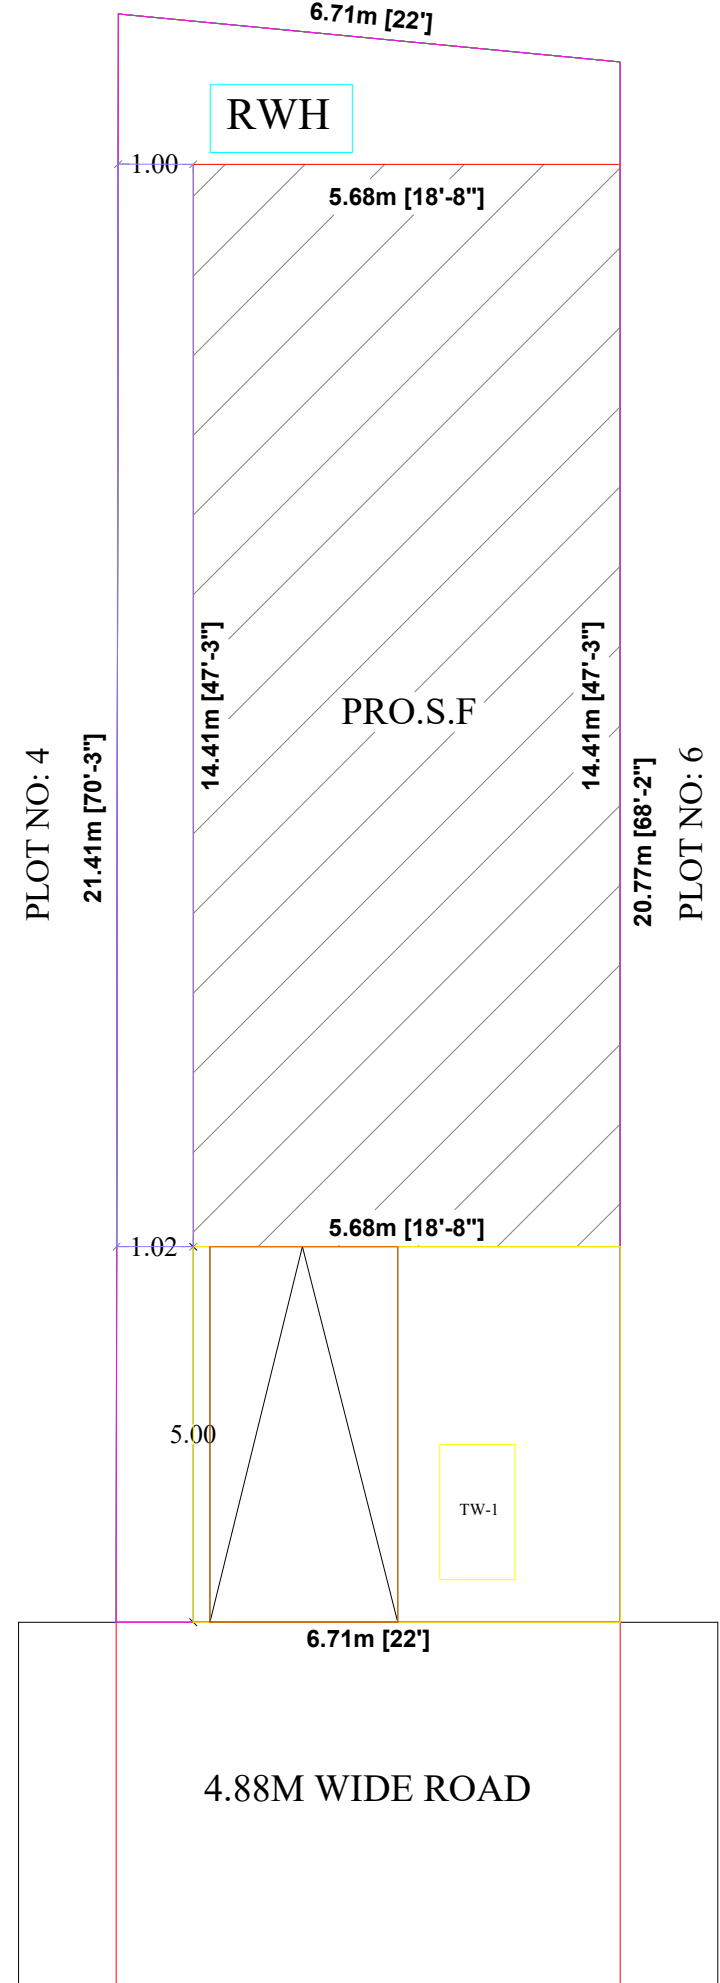

SITE PLAN

SCALE - 1:100

APPROVAL AUTHORITY		
COLOR INDEX		
	SITE BOUNDARY	
	PRO. R.C.C ROOF RESIDENTIAL BUILDING	
	ROAD DETAILS	
PARKING STALL DETAILS		
CAR SPACE	0	1
BIKE SPACE	0	1
SCALE = 1" = 8'-0" (1:100)		All Dimensions Are In Meters
SCHEDULE OF JOINERIES		
DESCRIPTION	SIZE IN FEET	SIZE IN M
Main Door - MD	4'0" x 7'0"	1.22 x 2.13
Door - D1	3'3" x 7'0"	0.99 x 2.13
Door - D2	2'9" x 7'0"	0.84 x 2.13
Window - W	4'0" x 4'0"	1.22 x 1.22
Window - W1	6'0" x 4'0"	1.82 x 1.22
Kitchen Window - KW	4'0" x 3'6"	1.22 x 1.06
Ventilator - V	2'6" x 2'0"	0.76 x 0.61
AREA OF THE PROPOSED CONSTRUCTION DETAILS		
DESCRIPTION	SQ.M	SQ.FT
Area of the Site (as per Document)	141.20	1519.00
Exg. Ground Floor	81.88	881.00
Exg. First Floor	81.88	881.00
Pro.Second Floor	81.88	881.00
Open Area	59.32	638.00
FSI = Total Builtup Area / Total Site Area = 1.739 < 2		

K.C.Boobalan

APPLICANT SIGN



ENGINEER / L.B.S