




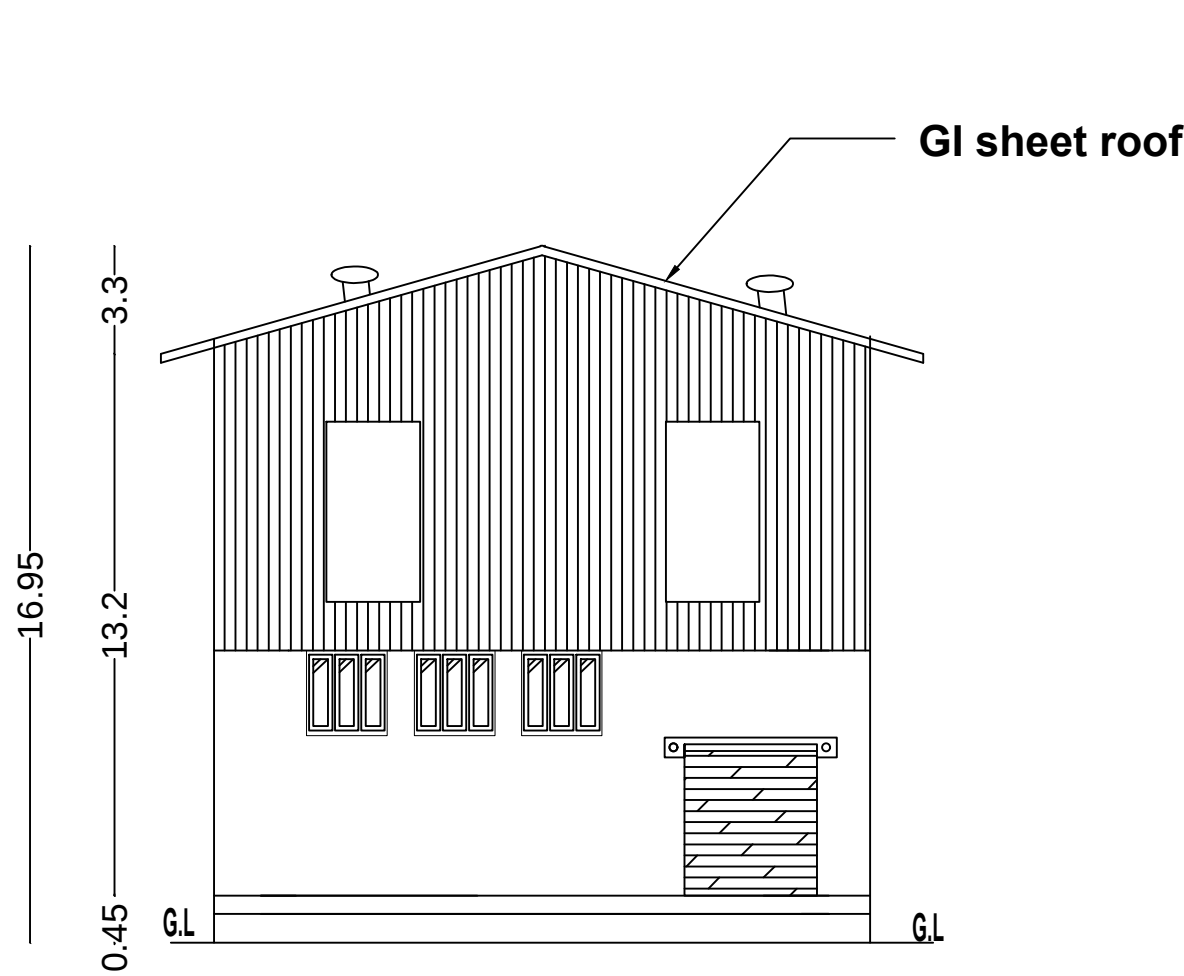


ELEVATION

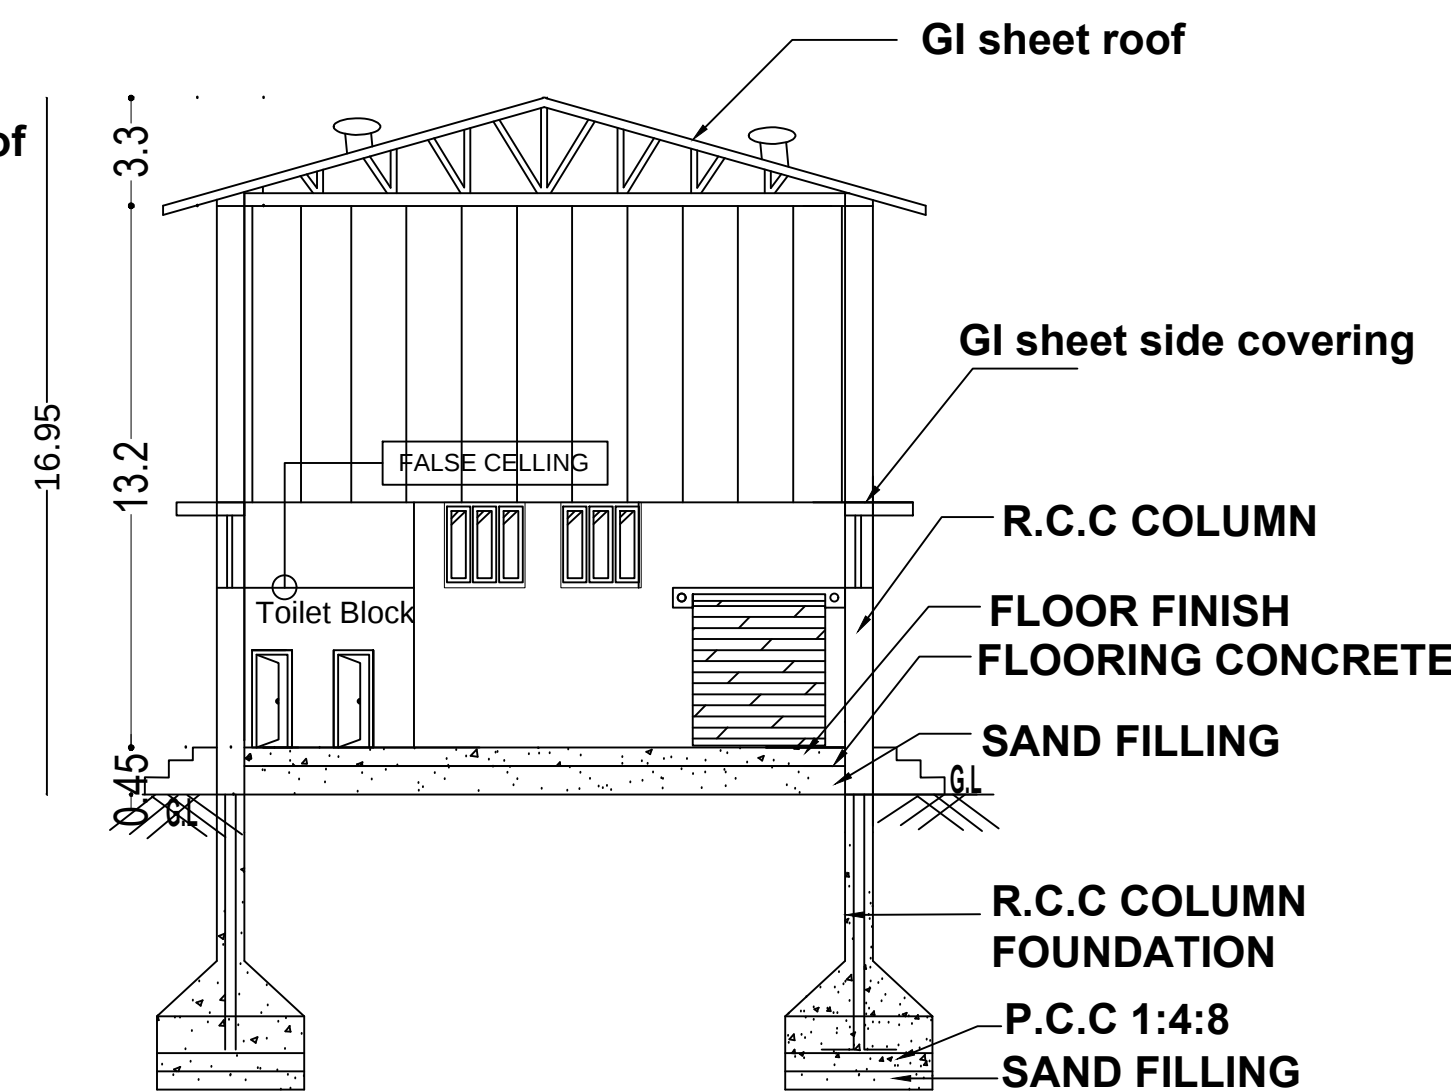


SECTION ON A-A

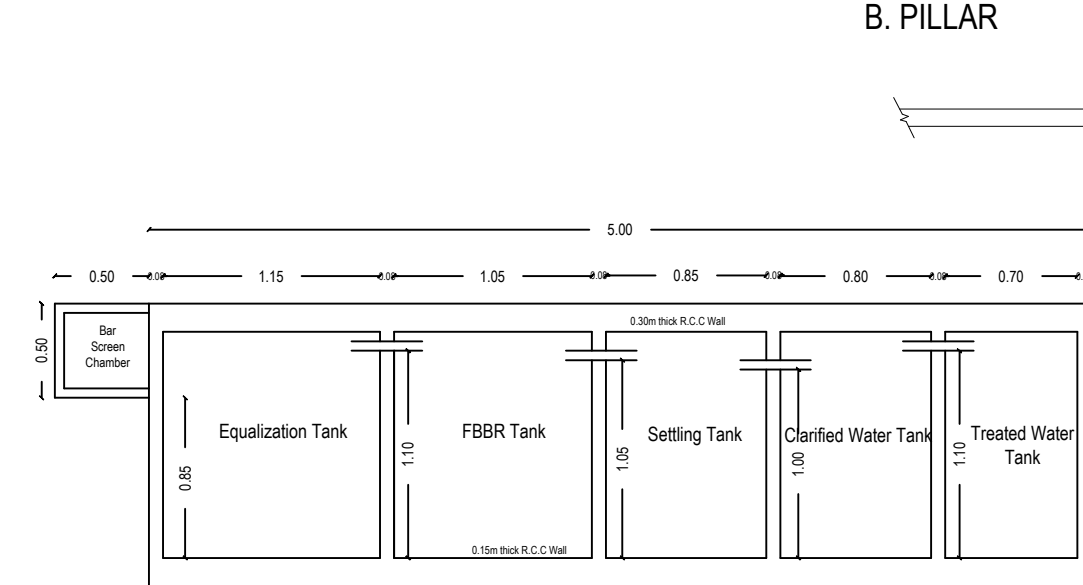


Compound Wall & Gate Details

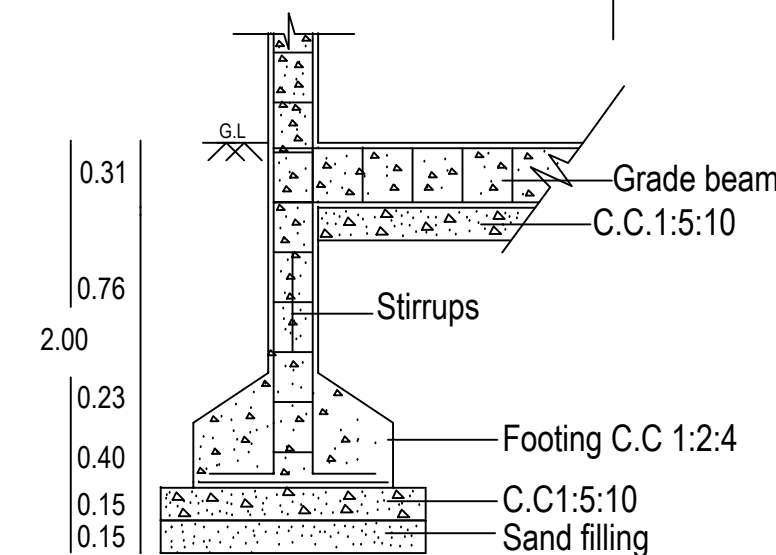



SECTION AA

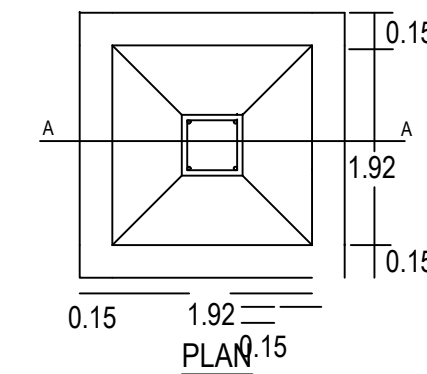

FOUNDATION DETAILS

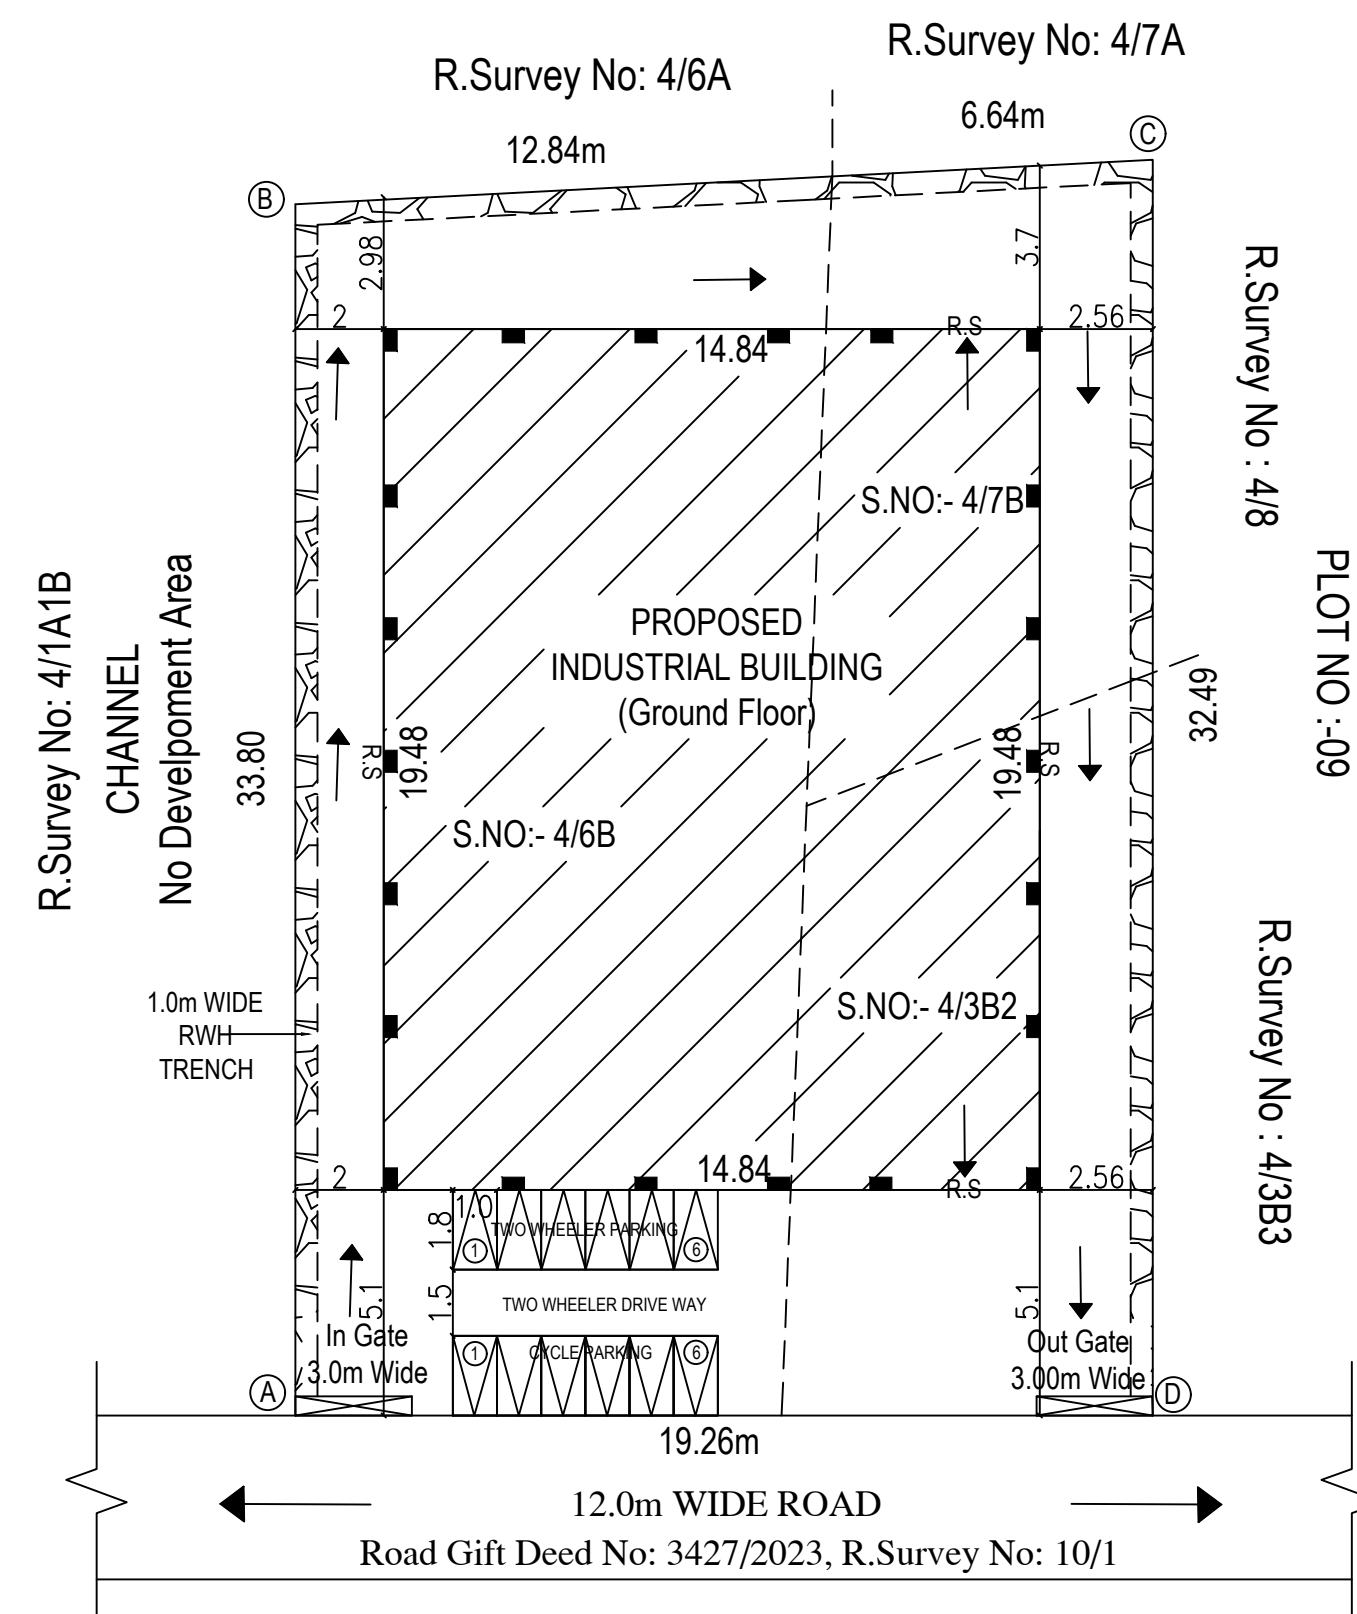


SITE PLAN (SCALE 1:100)

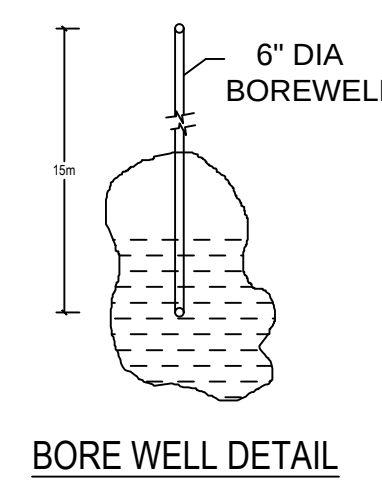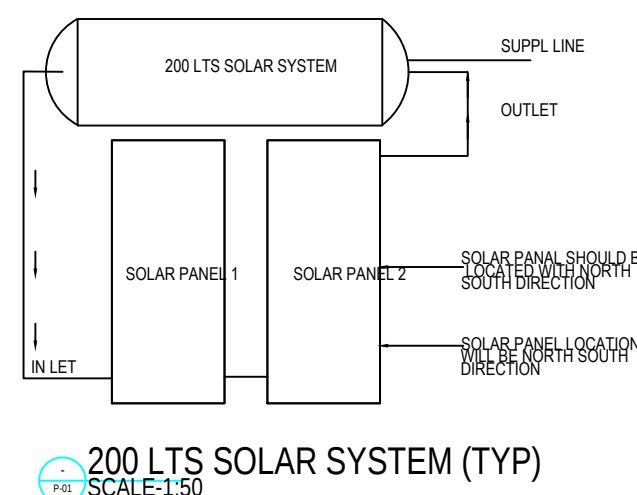


BORE WELL DETAIL


STP PLAN

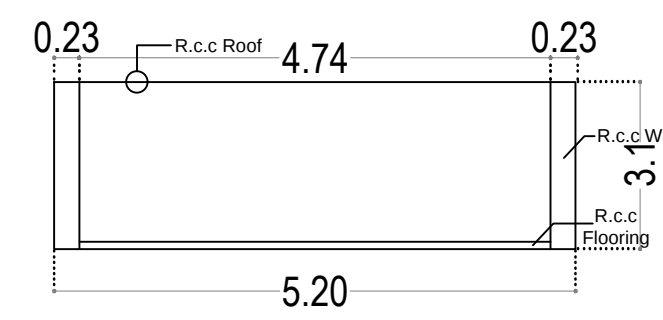


SECTION B-B

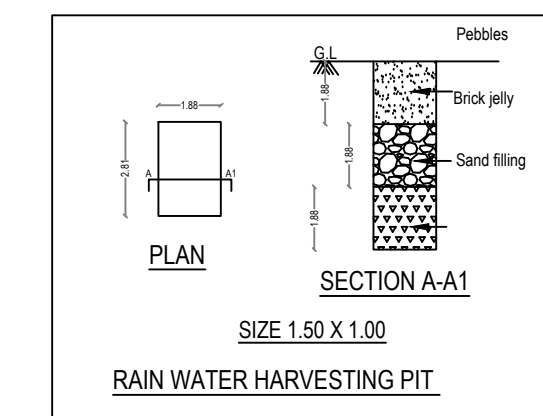


RAIN WATER HARVESTING PIT

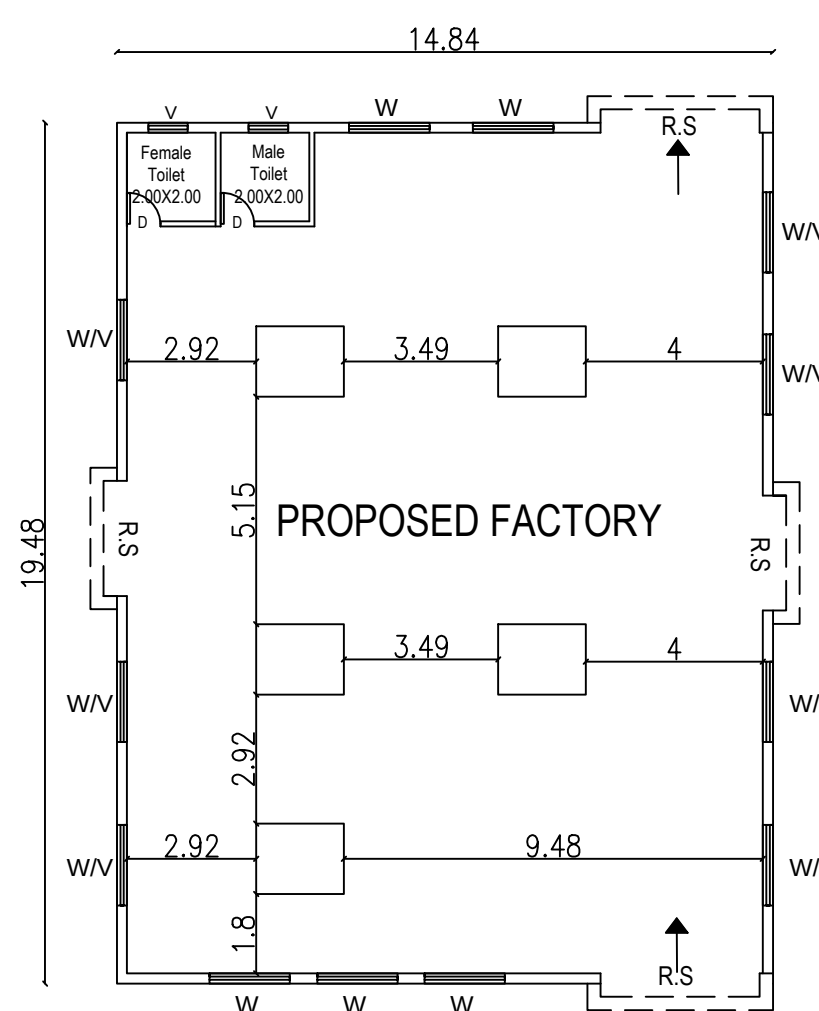


GROUND FLOOR PLAN

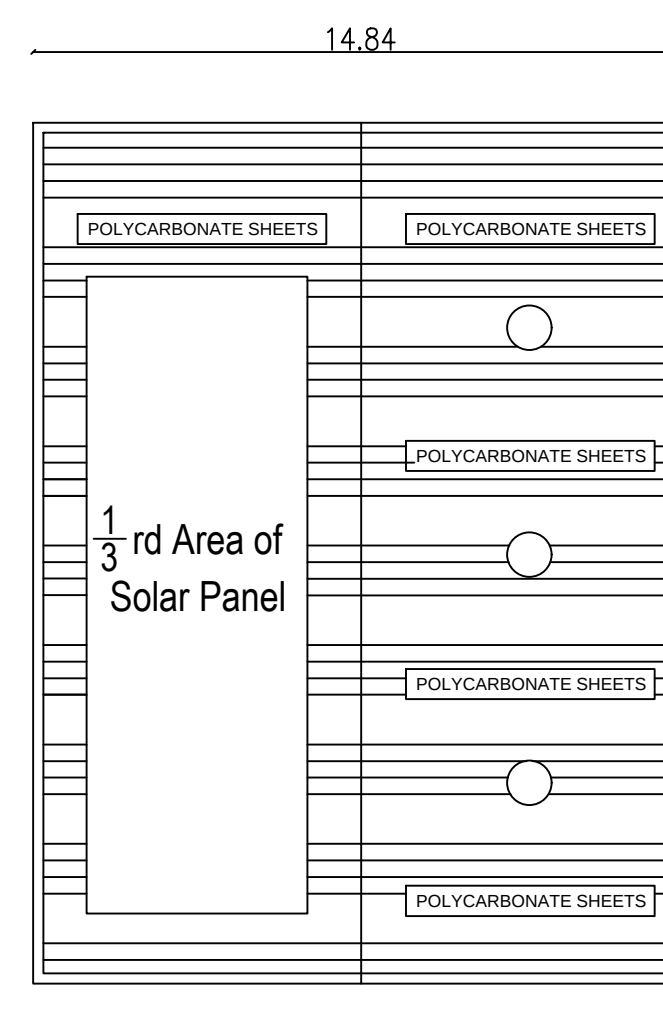

ROOF PLAN

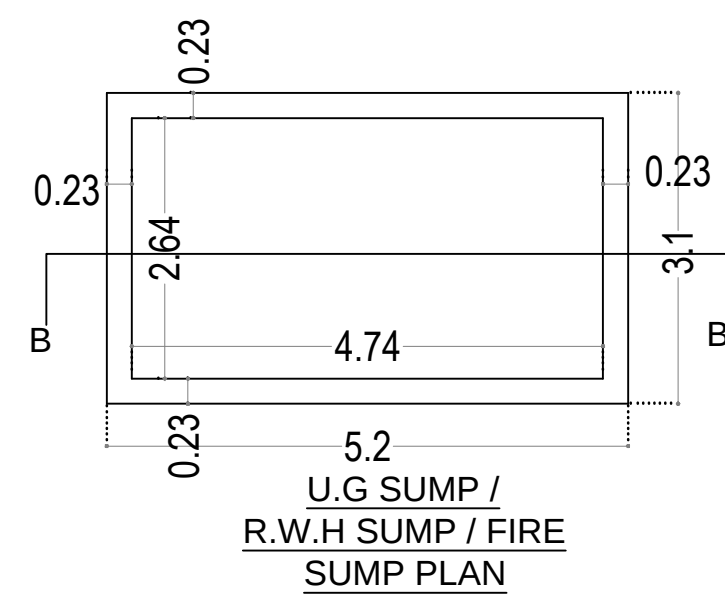

U.G SUMP / R.W.H SUMP / FIRE SUMP PLAN

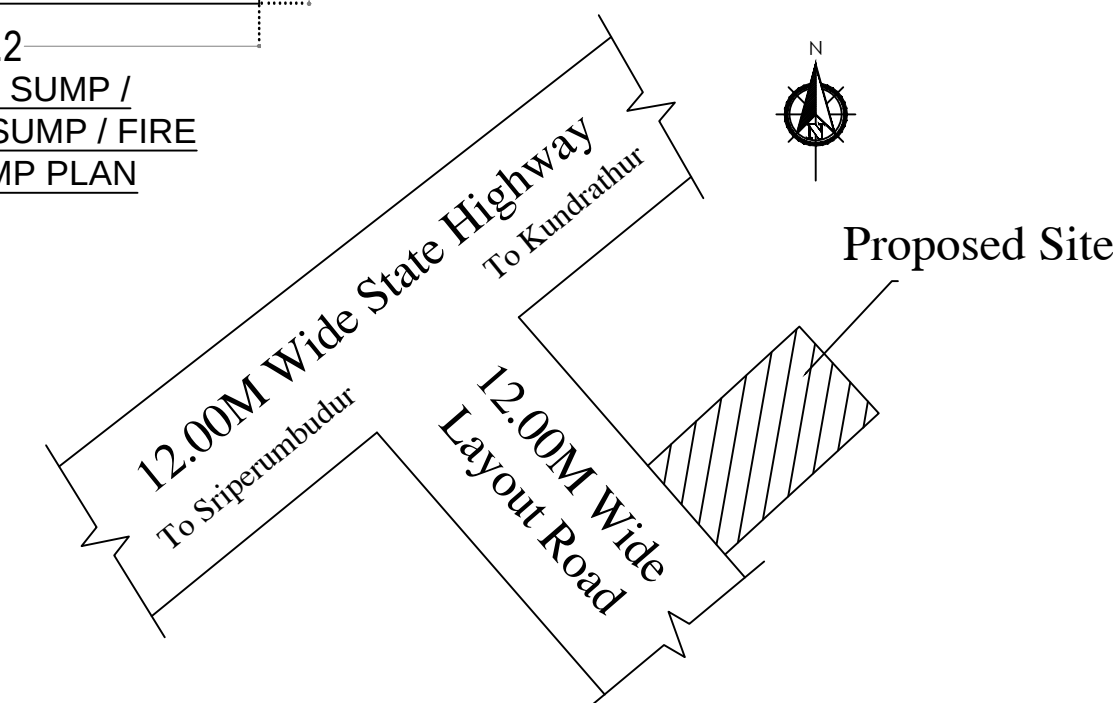

KEY PLAN (NOT TO SCALE)

PLAN SHOWING THE PROPOSED CONSTRUCTION OF COTTAGE INDUSTRY IN AGARBATHI MAKING IN PLOT NO:10 S.NO: 4/3B2 & 4/6B & 4/7B, APPROVED LAYOUT NO: 26/2023, ROAD GIFT DEED NO: 3427/2023, SRIPERUMATHUR 'A' VILLAGE, SRIPERUMATHUR TALUK, KANCHEEPURAM DISTRICT.

MANUFACTURING PRODUCT NAME:-
AGARBATHI MAKING
CATEGORY OF INDUSTRY:- COTTAGE CATEGORY
(ANNEXURE V-S.NO:-41)
CONSUME OF TOTAL HP :- 05.00 HP
WORKER DETAILS:-
NO.OF. MALE WORKER - 04 No'S
NO.OF. FEMALE WORKER - 04 No'S
TOTAL NO.OF. WORKERS - 08 No'S

SANITATION DETAILS :-	REQ	PRO
NO.OF. MALE WATER CLOSET	1	1
NO.OF. FEMALE WATER CLOSET	1	1
NO.OF. URINALS	1	1

Site Area Statement :				
TOTAL SITE AREA (As Per Patta)		540.00	SQ.M	
TOTAL SITE AREA (As Per Document)		5812.00 SQ.FT (540.14Sq.M)		
Building Area Statement :				
S.no	Description	F.S.I Area Sq.m	Non-F.S.I Area Sq.m	Built Up Area Sq.m
1	Cottage Industrial Building Ground Floor	290.08	---	290.08
	Total Area	290.08	---	290.08

$$F.S.I = \frac{290.08}{540.00} = 0.53 < 1.5$$

Parking Detail :			
S.no	Parking	Required	Provided
1	Two Wheeler	06 No's	06 No's
2	Cycle Parking	06 No's	06 No's

Mechinary Details:			
S.no	Description	No's	Hp Details
1.	Mixing Machine - 1.0Hp	2	2.00
2.	Dieing Machine - 1.0Hp	2	2.00
3.	Packing Machine - 1.0Hp	1	1.00
Total Hp		5	5.00

REFERENCE		IN METER
RS - ROLLING SHETTER		3.00 X 3.00
D - DOOR		0.90 X 2.10
D1 - DOOR		0.75 X 2.10
W - WINDOW		2.00 X 1.52
V - VENTILATOR		0.90 X 0.90

For PRSM Buildtech LLP
Partner

APPLICANT
Er. A. PRABHAKARAN, B.E. (Civil)
Registered Engineer No: RE/CE/10/2021/112/003
Reg. Construction Eng. No: RCE/2023/09/007
SRI SIVAM FOUNDATION,
43/68, Alladi Pillayar Kovil Street, KPM - 1,
Call: 9629362167, 9383435059.

REGISTERED ENGINEER

STRUCTURAL ENGINEER
D.P. RAGHUNATHAPANDIAN, M.E., Ph.D.
Structural Engineer Grade - 1
Reg. No: SE/CE/2003/03/003 dt. 18.03.2023
Sree Subramanya Construction
No. 46/20 A, Nello Street, Pillayar Peta, Kanchipuram. Call: +91-970442162