

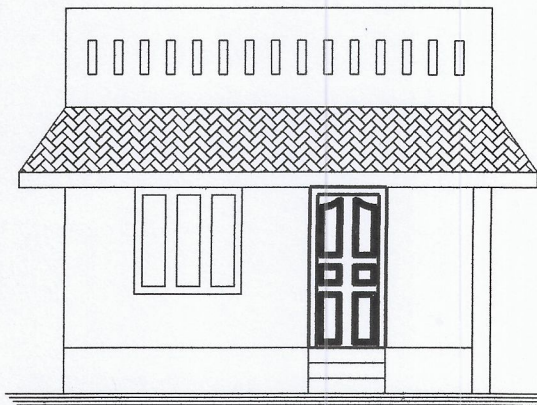



PLAN SHOWING THE PROPOSED CONSTRUCTION OF RESIDENTIAL BUILDING, IN Re.Sy.No:183/8A1A1A,
OF ARALVOIMOZHY SOUTH VILLAGE, AT VILLAVILAI, ARALVOIMOZHY,
ARALVOIMOZHY TOWN PANCHAYAT.
NAME OF OWNER:- KAMALABAI, W/o.Yesudhas.

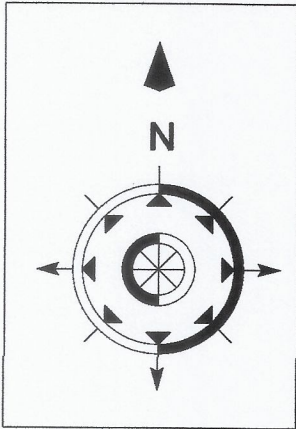



FRONT ELEVATION

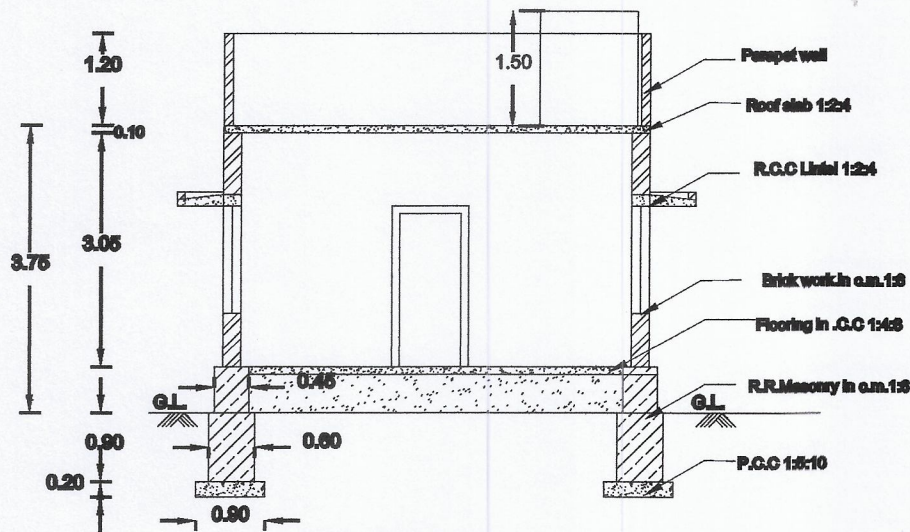


SECTION ON A-B

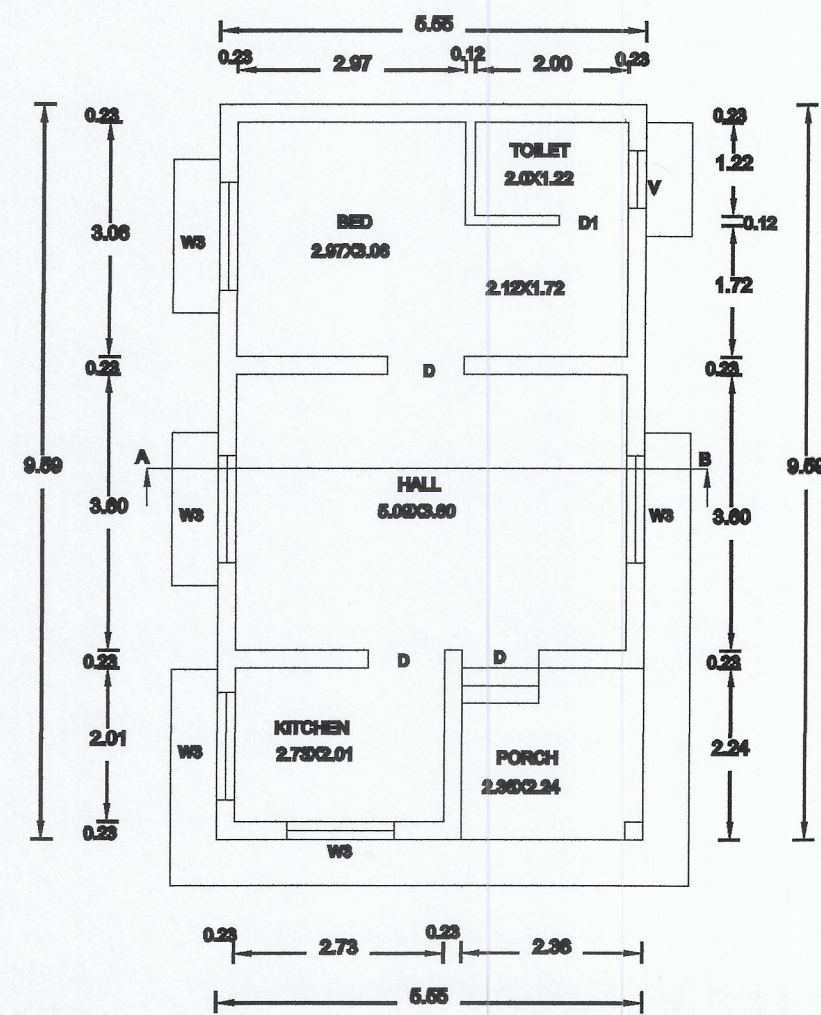


PLAN

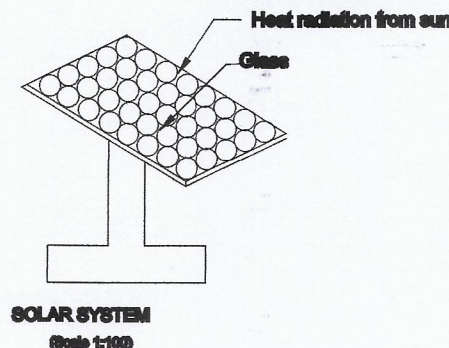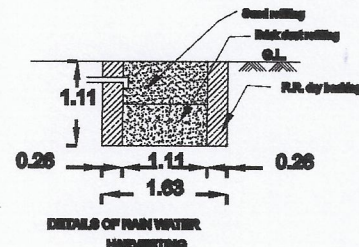


SOLAR SYSTEM
(Scale 1:100)

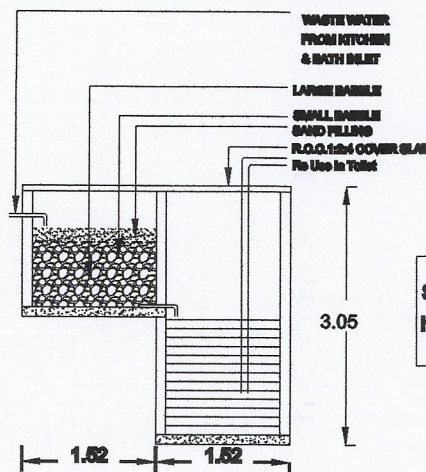


RECYCLING OF WASTE WATER
FROM KITCHEN & BATHROOM

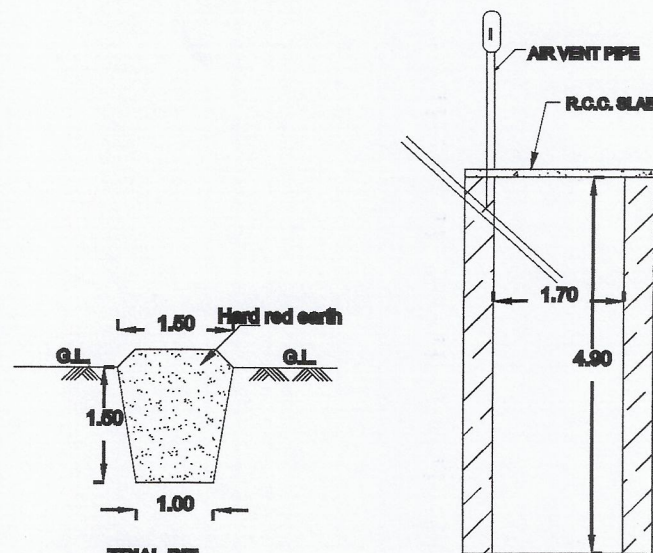

SOAK PIT

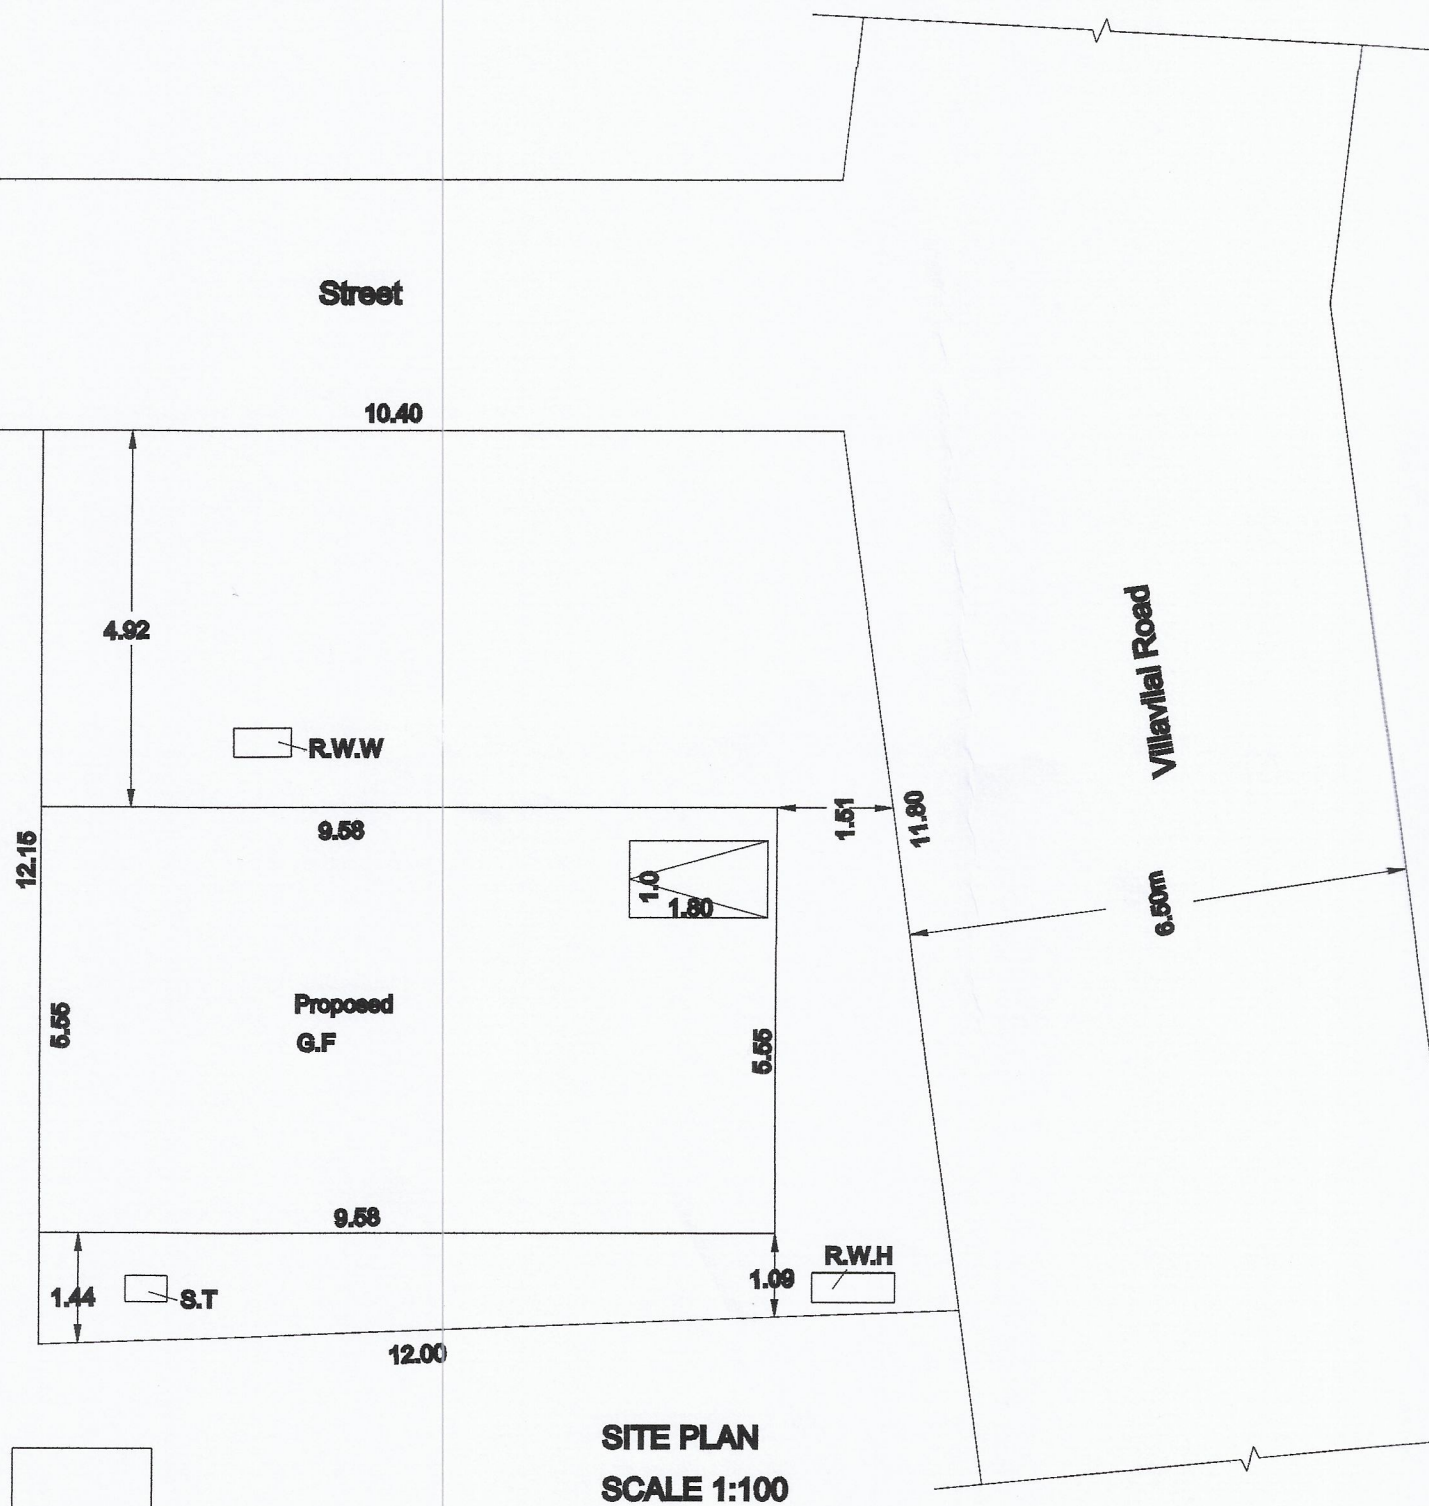

SITE PLAN
SCALE 1:100

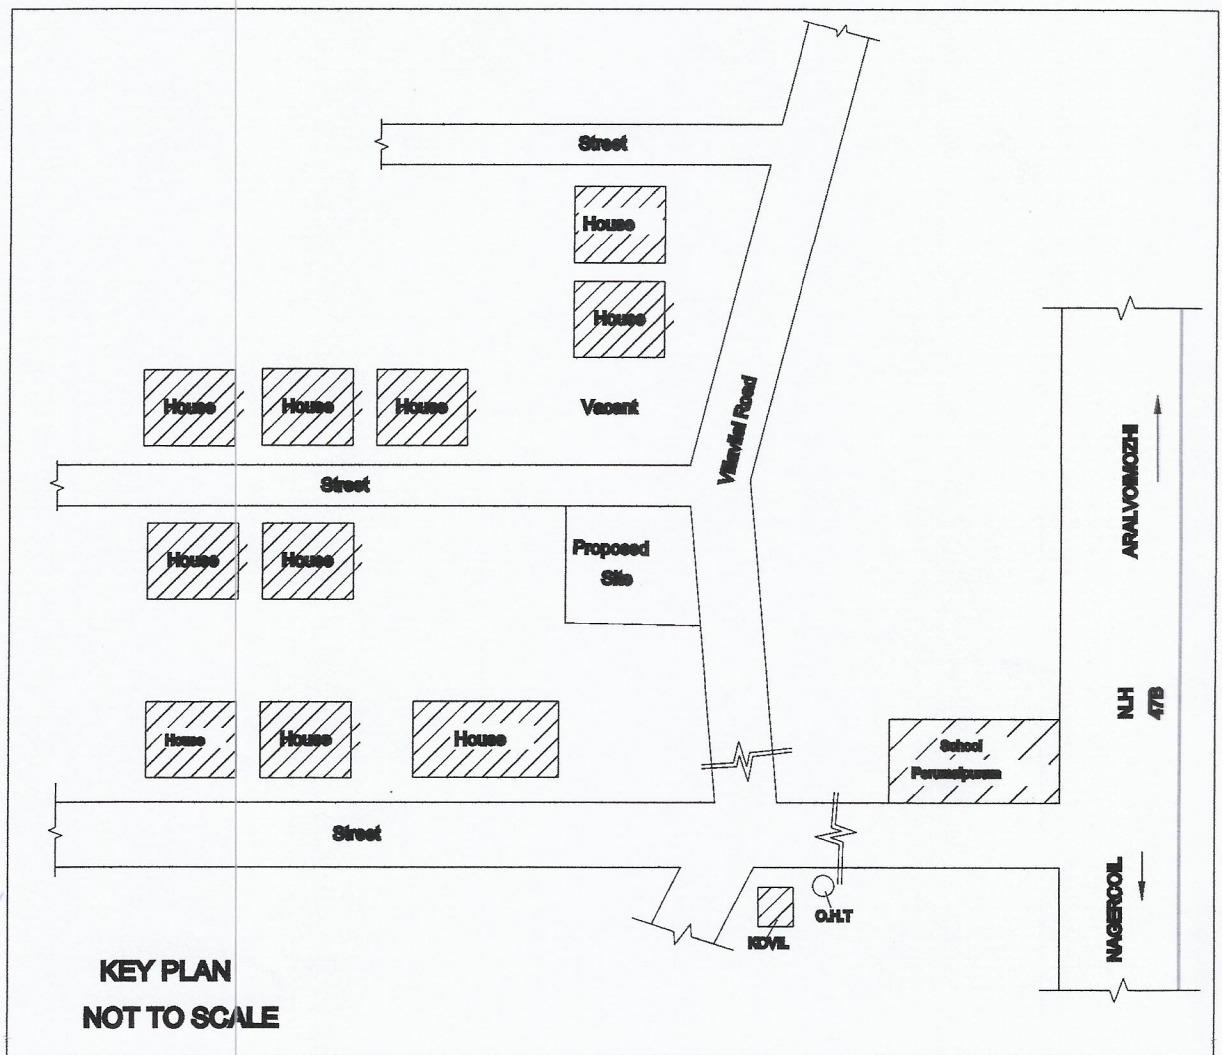

KEY PLAN
NOT TO SCALE

ALL DIMENSIONS ARE IN METER PLAN SCALE 1:100	
CERTIFIED THAT PROVISIONS SHALL BE MADE TO "RAIN WATER HARVESTING" ARRANGEMENTS SYSTEM IN THE PROPOSED CONSTRUCTION	
REFERENCE D-DOOR - 1.00 x 2.10 D1-DOOR - 0.75 x 2.10 W3-WINDOW - 1.40 x 1.40 V-VENTILATOR - 0.90 x 0.60	
AREA OF SITE : 131.63.sq.m(1417.sq.ft) AREA OF PROPOSED GROUND FLOOR : 63.20.sq.m(673.sq.ft) AREA OF VACANT : 78.43.sq.m(844.sq.ft) ROAD EXISTING	
PARKING CALCULATION GROUND FLOOR : 63.20.sq.m(673.sq.ft) (Kitchen-1) First 75.Sqm : Nil 1 Two Wheeler Space	
PLOT COVERAGE = $\frac{63.20 \times 100}{131.63} = 48.01\%$ F.S.I = $\frac{63.20}{131.63} = 0.48 < 2.0$	
NAME OF OWNER:- KAMALABAI, W/o.Yesudhas. SIGNATURE OF LAND AND BUILDING OWNER	
S. RAMU Registered-Engineer Gr - III Reg. No. 150/LS/2020/00002 S.M.S. Engineering Construction 90,1" Floor, Alexandra Press Road, Nagercoil - 1, Ph : 9443275554, 9843375554	
SIGNATURE OF LICENCE SURVEYOR/ENGINEER	
S.M.S. CONSTRUCTION 90,First floor, s.m.s.building Alexandra press road Nagercoil	
cell.9443275554 9843375554 Date:19.10.2023	Drawn by. Checked by:S.Ramu. gmail: amaramung@gmail.com 0001