
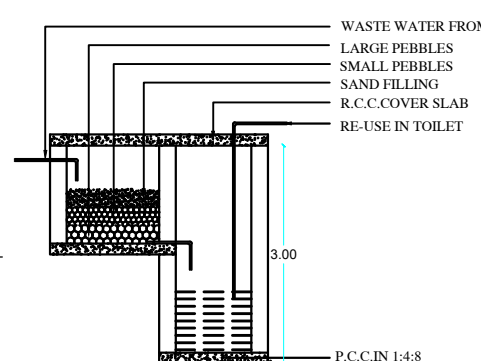
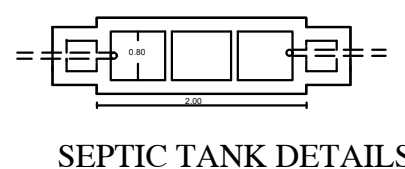
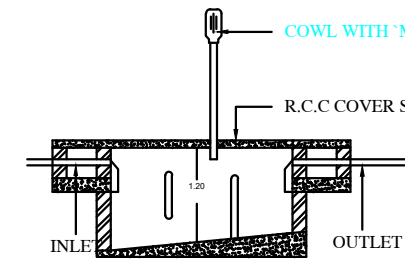
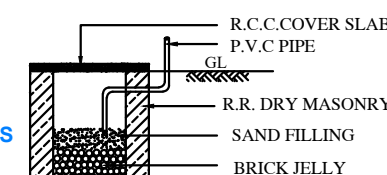
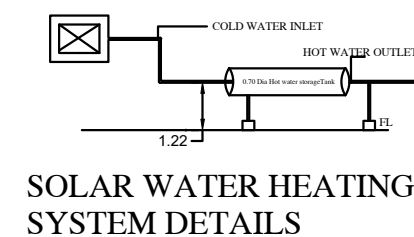


FRONT ELEVATION


Parapet Wall
Roof slab 1:2:4
R.C.C Lintel 1:2:4
Brick work in c.m.1:6
Flooring in .C.C 1:4:8
R.R.masonry in c.m.1:6
P.C.C.1:4:8

0.45
0.60
0.90
3.05
3.05

SECTION ON AB

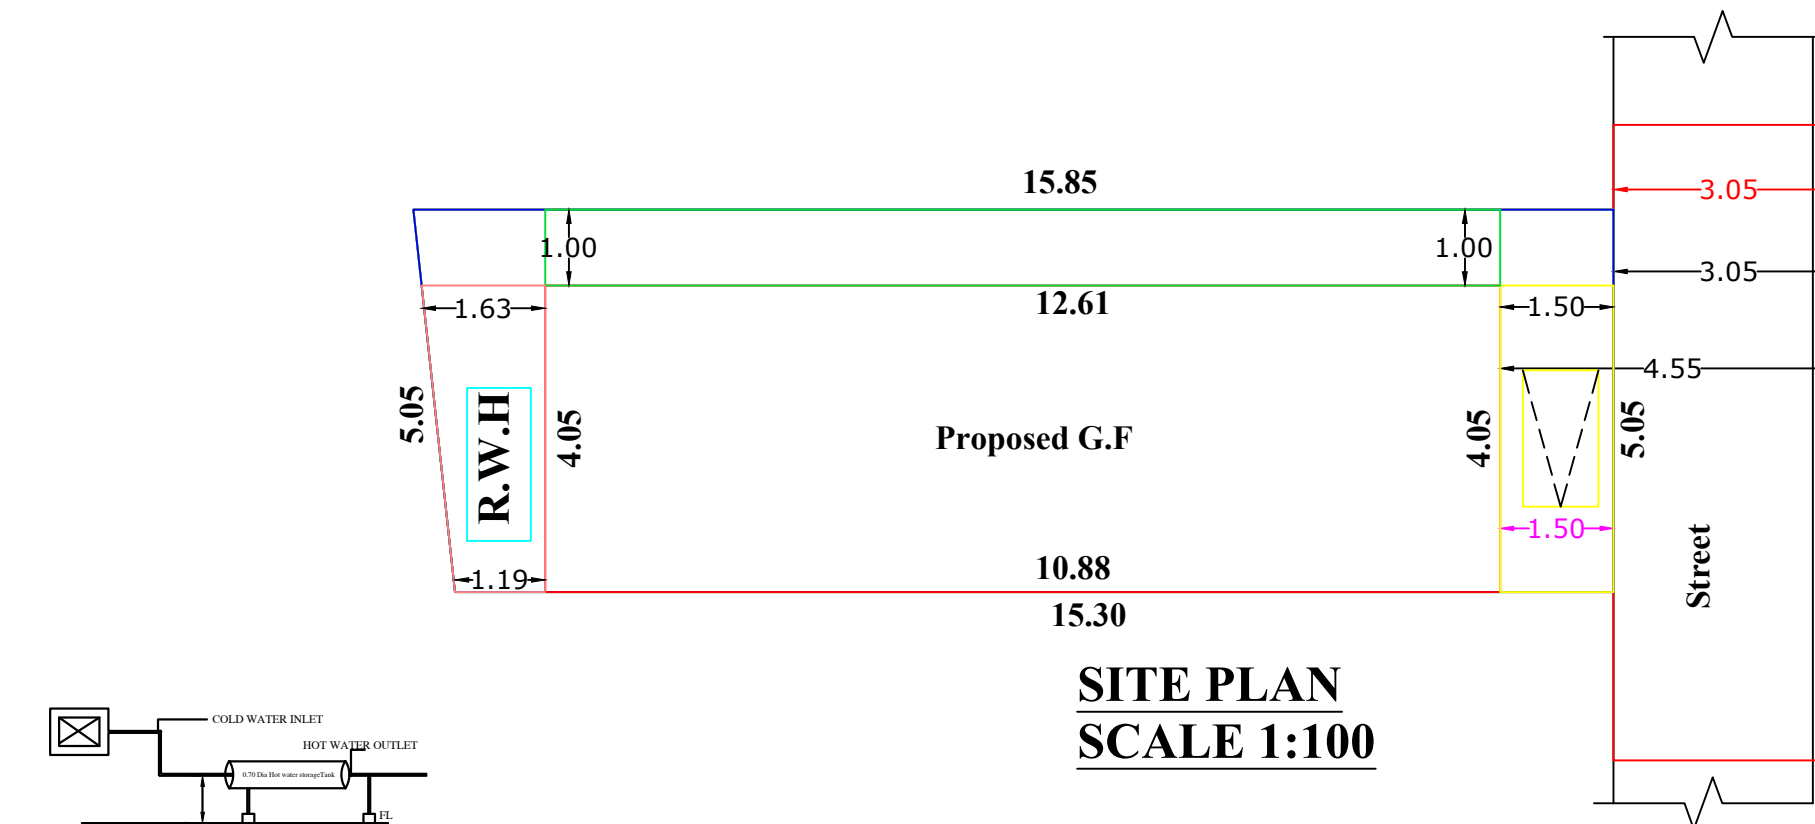

PLAN INFO
 PLOT_NO=NO
 TALUK=AGASTHEESWRAM
 DISTRICT=KANNYAKUMARI
 PLOT_AREA_M2=80.96
 JURISDICTION_TYPE=MYLAUDY TOWN PANCHAYAT
 PATTANUM=4691
 SINGLE_FAMILY_BLDG=YES
 SURVEY_NO=476/15
 LAND_USE_ZONE = RESIDENTIAL
 CRZ=NO
 SECURITY_ZONE=NO
 ACCESS_WIDTH_M=5.05
 WHETHER_GOVT_OR_AIDED_SCHOOL=NO
 AS_AT_SITE=78.65
 FMB_OR_PLR=80.96
 AS_PER_DOCUMENT=80.96
 ROAD_WIDTH=5.05
 ROAD_LENGTH=100
 AVG_PLOT_DEPTH=15.85
 AVG_PLOT_WIDTH= 5.05
 RWH_DECLARED=YES
 BUILDING_NEAR_TO_RIVER=NO
 OSR_APPLICABLE =NO
 OSR_SURRENDER_OR_BUYBACK=BUYBACK
 PREMIUM_FSI_REQUIRED=NO
 IS_APPROVED_LAYOUT=NO
 AREA_TYPE=OTHERS
 BUILDING_NEAR_MONUMENT=NO
 BUILDING_NEAR_GOVT_BLDG=NO
 PROVISION_FOR_GREEN_BUILDINGS_AND_SUSTAINABILITY=NO
 FIRE_PROTECTION_AND_FIRE_SAFETY_REQUIREMENTS=NO
 NOC_FOR_CONSTRUCTION_NEAR_MONUMENT=NO
 BARRIER_FREE_ACCESS_FOR_PHYSICALLY_CHALLENGED_PEOPLE=YES
 FIRE_PROTECTION_AND_FIRE_SAFETY_REQUIREMENTS=YES
 NOC_FIRE_DEPT=YES
 BLOCK_1_INDIVIDUAL_RESIDENCE_MEMBER_COUNT=4
 BLOCK_1_INDIVIDUAL_NON_RESIDENTIAL_MEMBER_COUNT
 BLOCK_1_B-SHOP_MEMBER_COUNT=5
 BLOCK_1_B-PCO_MEMBER_COUNT=1
 IS_SWIMMING_POOL_EXISTS=NO
 IF HERITAGE TOWN LESS THAN 1KM RADIUS=NO

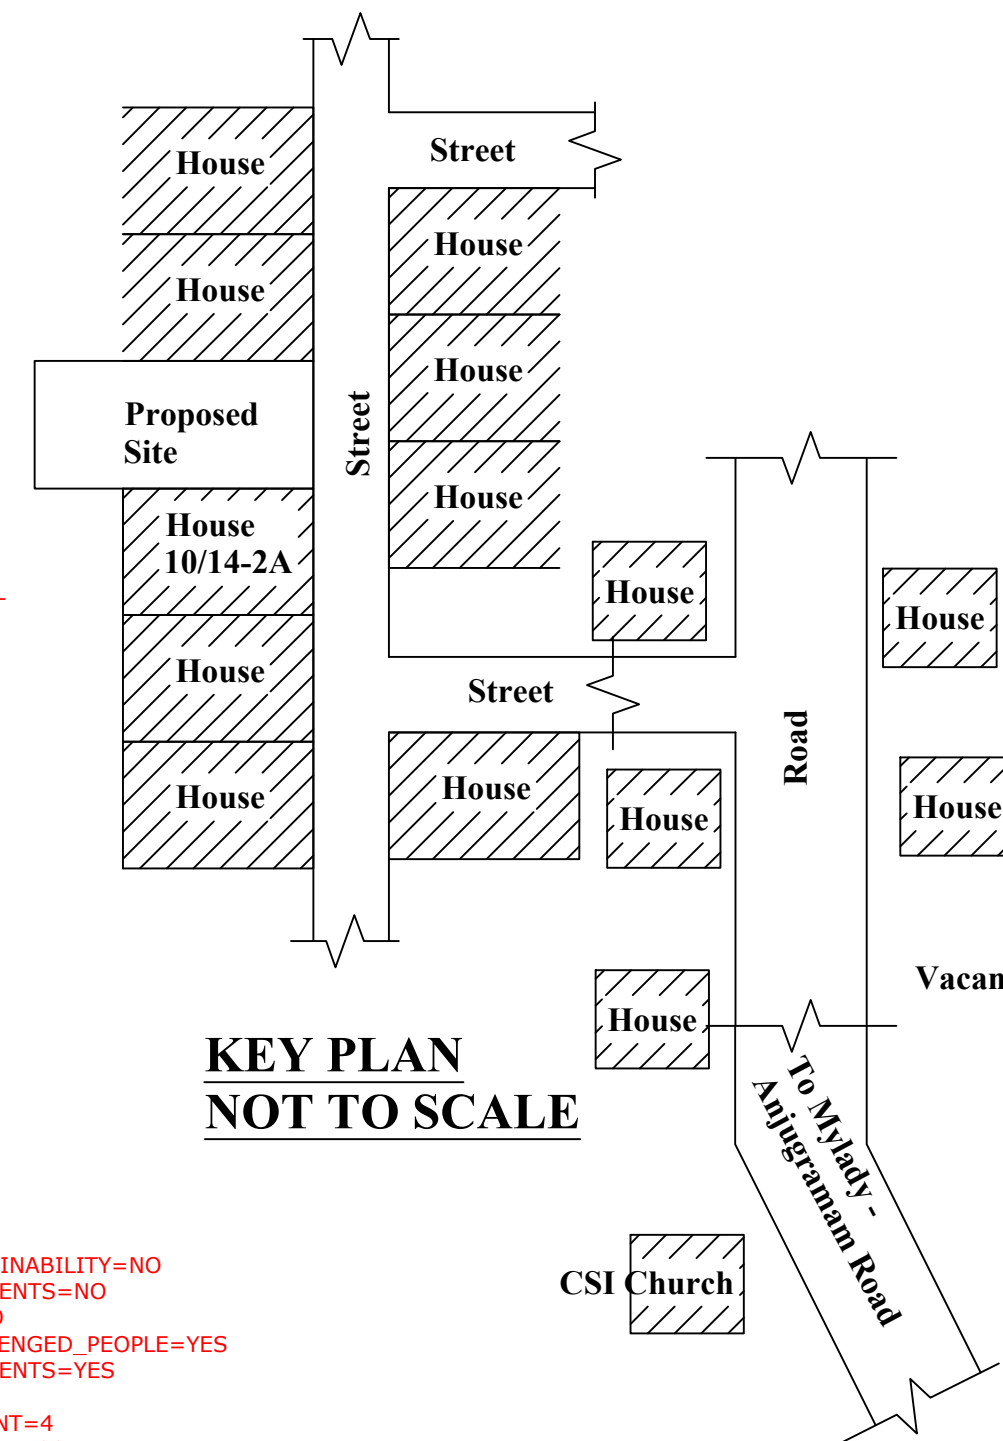

**CERTIFIED THAT PROVISIONS SHALL BE MADE TO
"RAIN WATER HARVESTING "ARRANGEMENTS
SYSTEM IN THE PROPOSED CONSTRUCTION**

ALL DIMENSIONS ARE IN METER
PLAN SCALE 1:100

REFERENCE	
D-DOOR	-- 1.00 x 2.10
D1-DOOR	-- 0.75 x 2.10
W3-WINDOW	-- 1.40 x 1.40
FW-WINDOW	-- 0.90 x 1.80
V-VENTILETOR	-- 0.90 x 0.60

	AREA OF SITE	:80.96.sq.m(871.sq.ft)
	AREA OF PROPOSED(PLINTH AREA)	
	GROUND FLOOR	: 51.07.sq.m(550.sq.ft)
	AREA OF VACANT	: 29.89.sq.m(321.sq.ft)
	ROAD	
	EXISTING	

M. Anuska,

SIGNATURE OF LAND AND BUILDING OWNER


R. VENKADESH, B.E.,
Registered Engineer Gr. III
RE-III/KKDTCP/001/2022
S.E. CONSTRUCTION
M.M. Piazza, Beach Road Jn., Ngl-2
Call : 9444535448

SIGNATURE OF LICENCE SURVEYOR/ENGINEER

Date:10-11-2023