



PLAN SHOWING THE PROPOSED CONSTRUCTION OF RESIDENTIAL BUILDING ,AFTER DEMOLISHING
THE EXISTING DOOR NO:8-23, IN RE. SURVEY. NO : 299/4(Part) , OF MYLAUDY VILLAGE AT SUBRAMANIAPURAM,
MYLAUDY TOWN PANCHAYAT.


Name of Owner: 1. CHANDRA, 2. SURIYA PRAKASH 3.ABINESH.

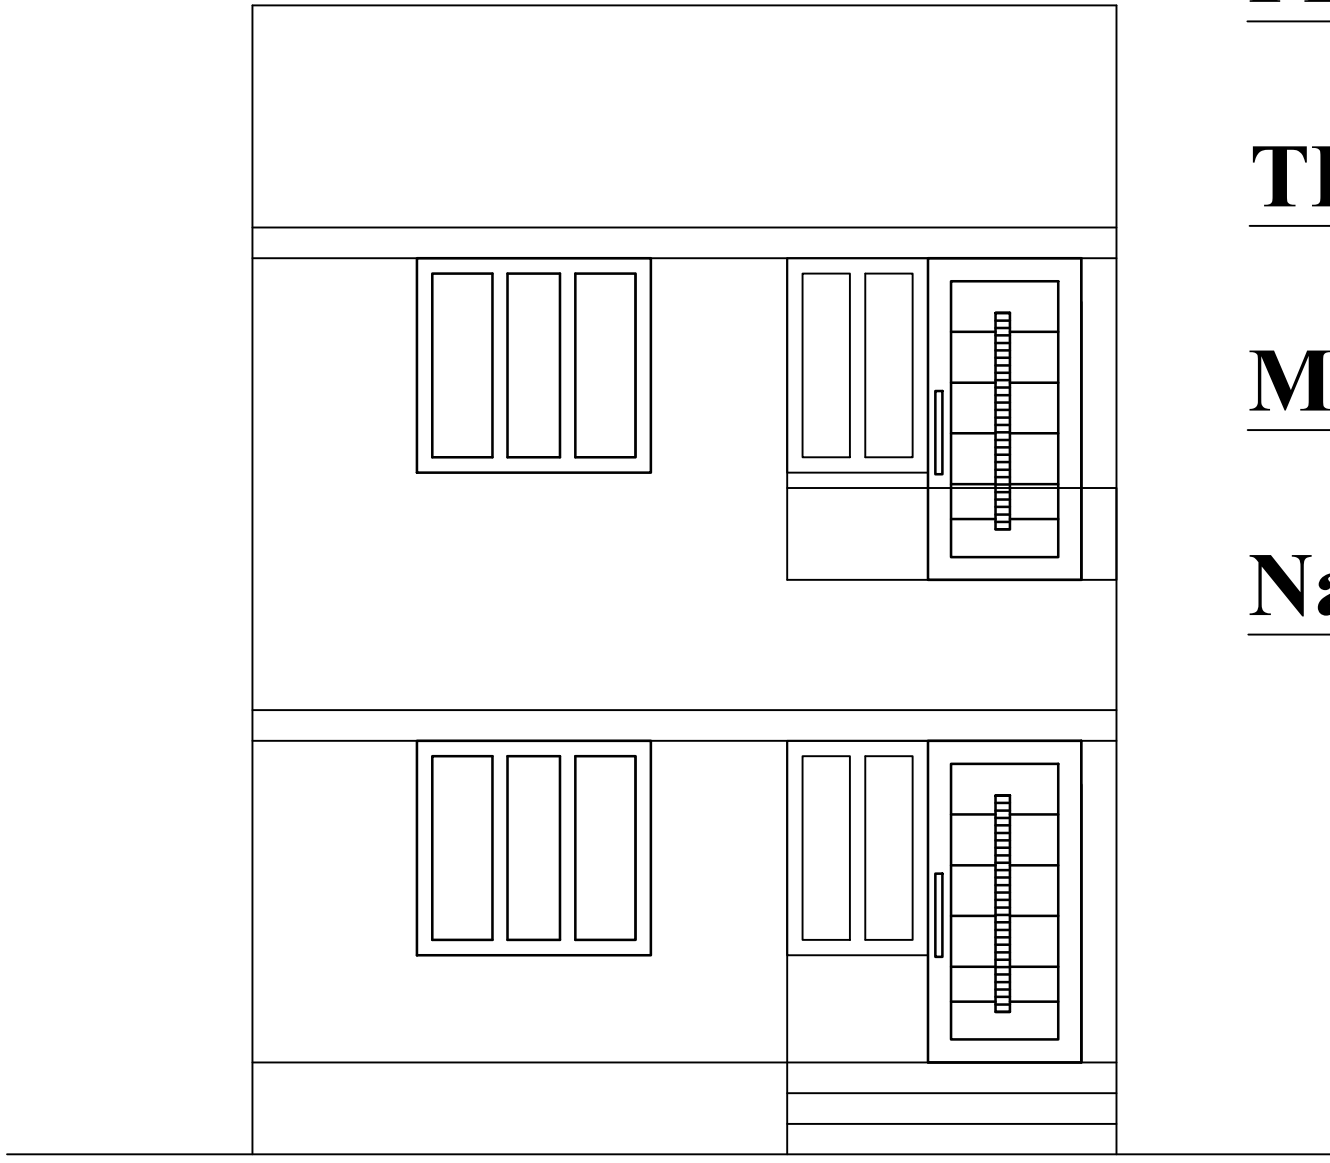


FRONT ELEVATION

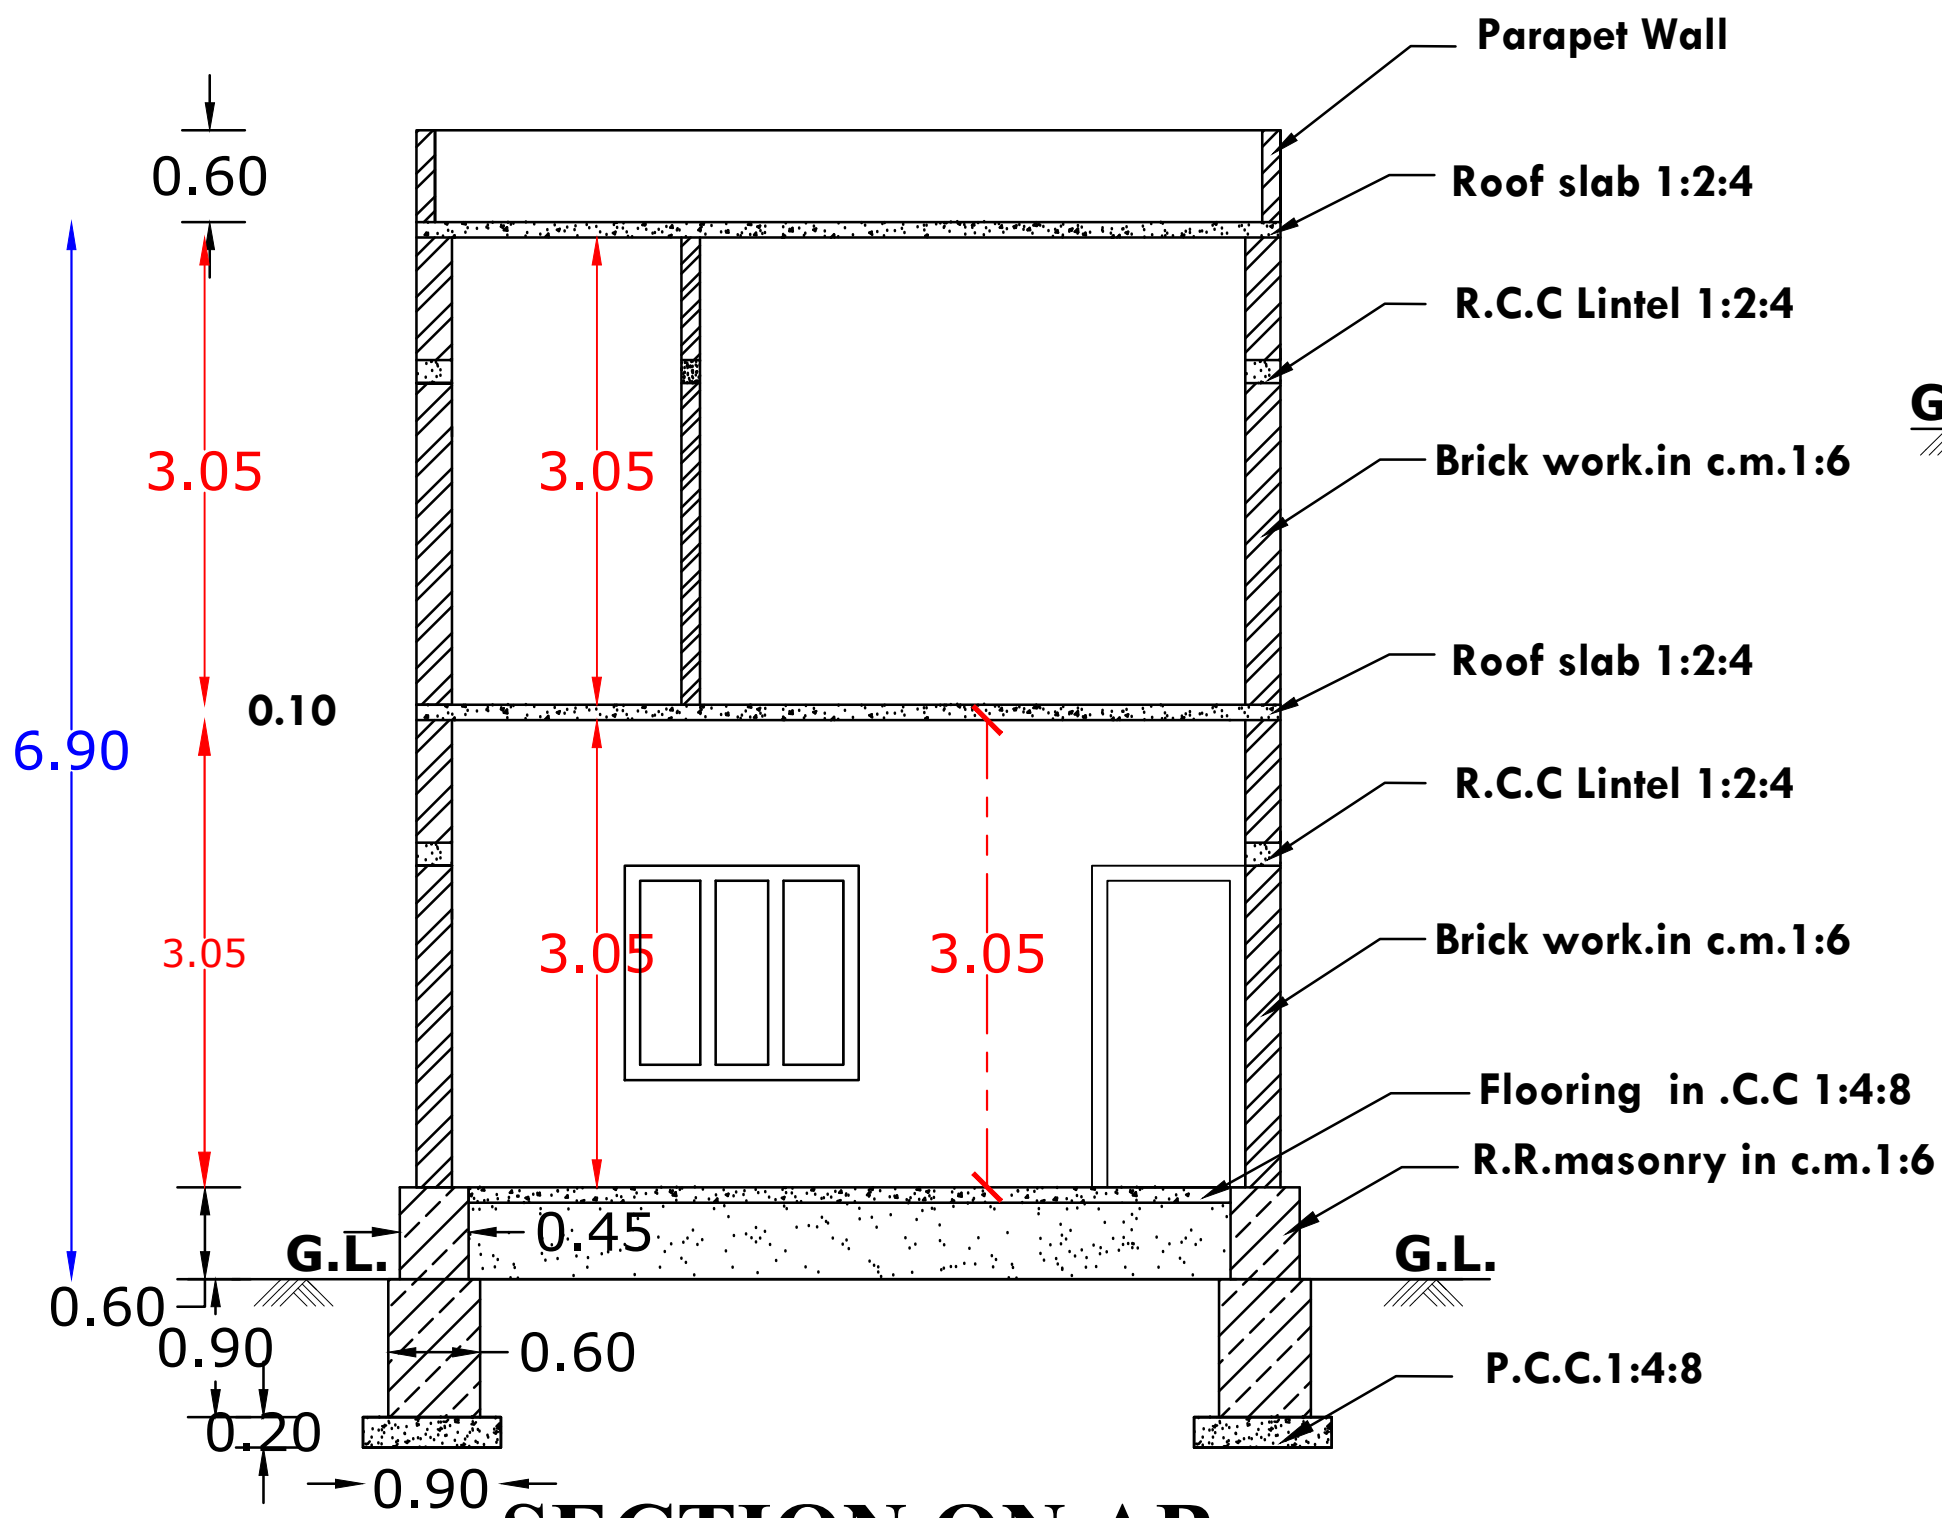


SECTION ON AB

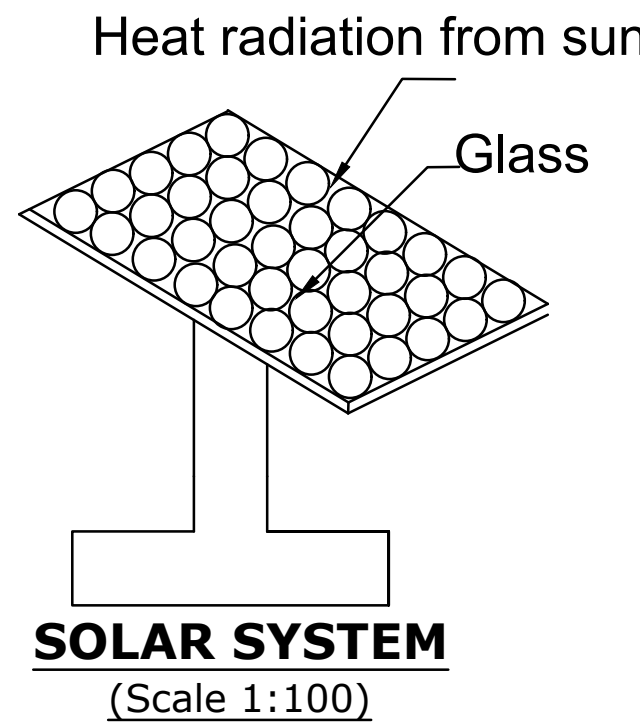


SOLAR SYSTEM
(Scale 1:100)

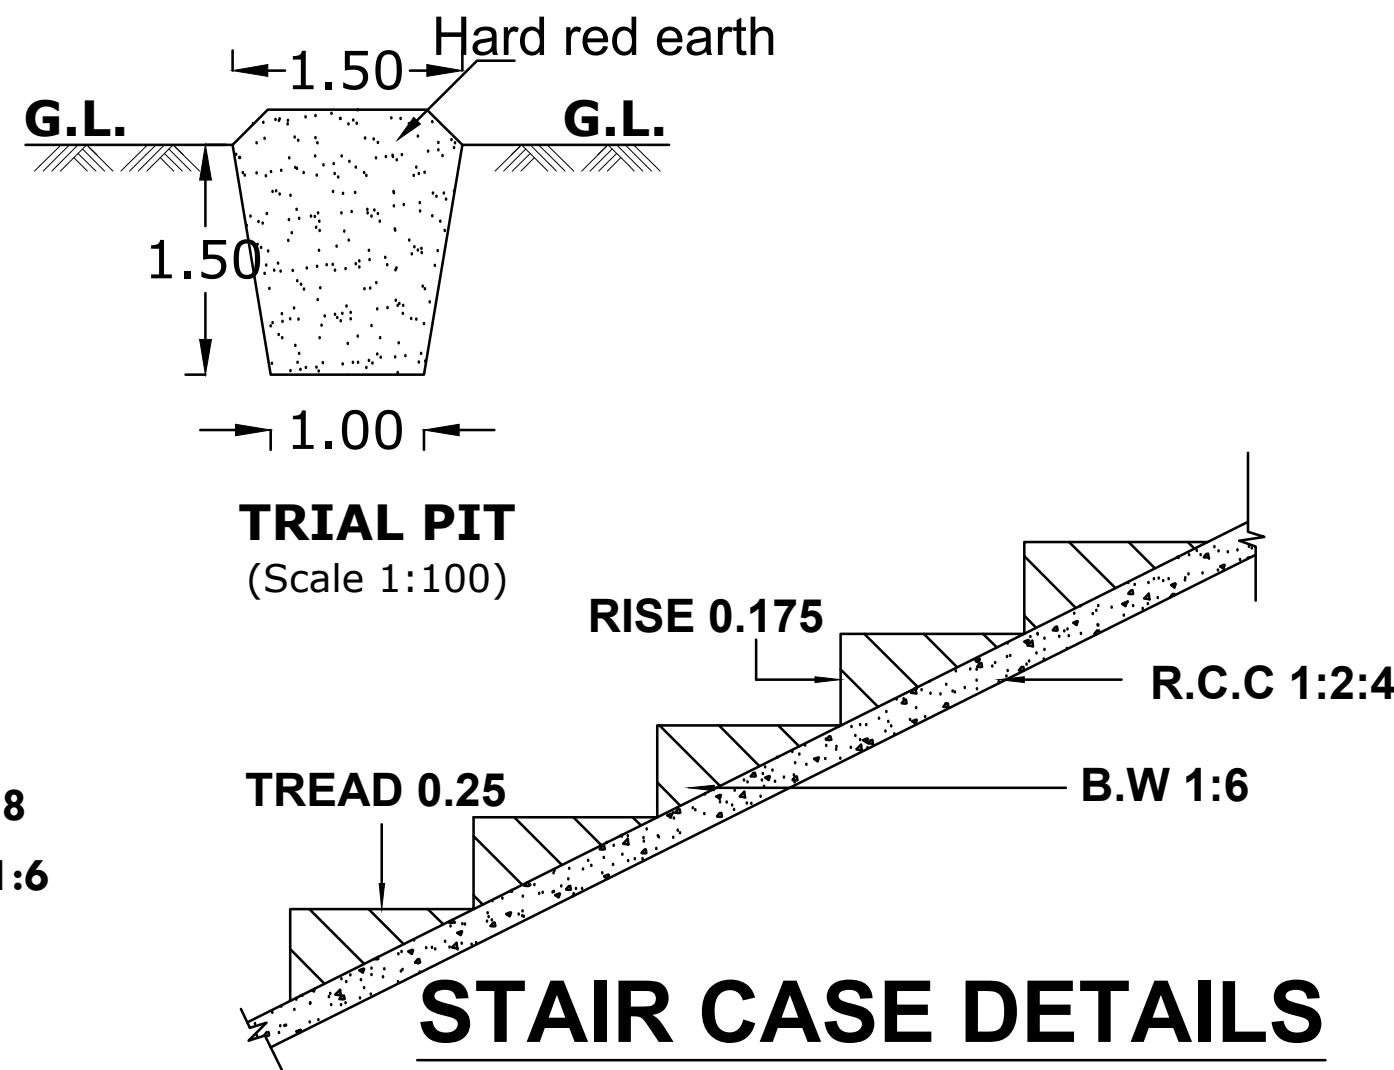


STAIR CASE DETAILS

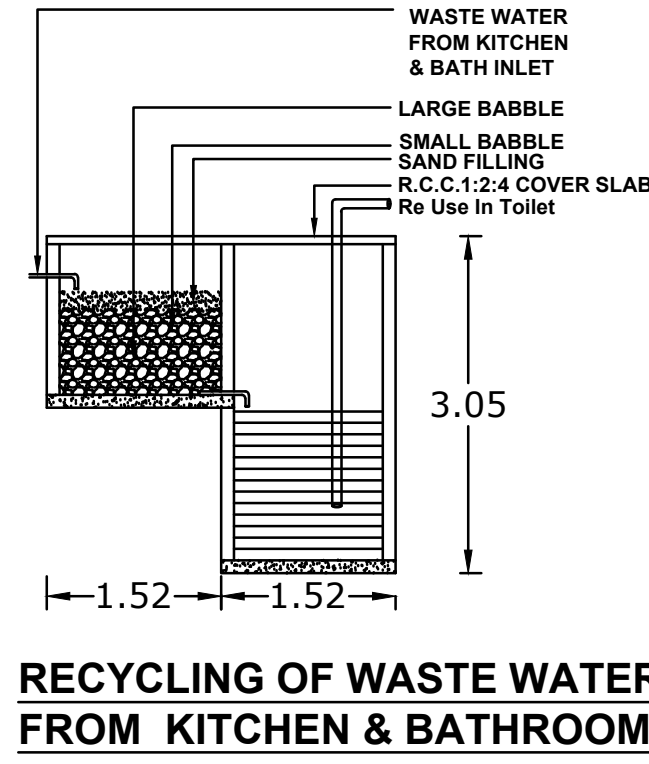


RECYCLING OF WASTE WATER
FROM KITCHEN & BATHROOM

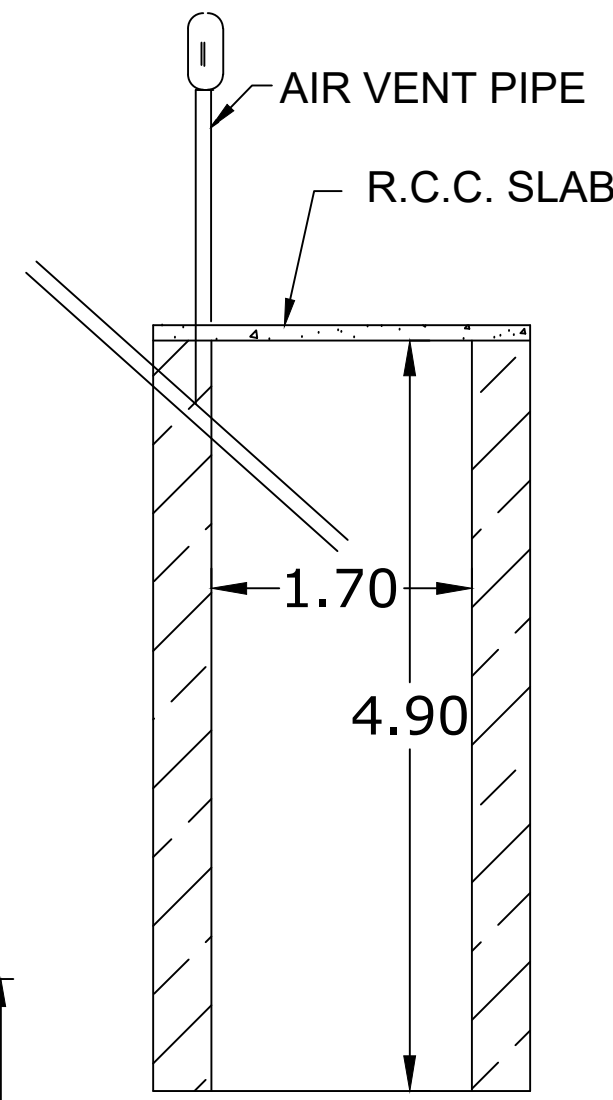

SOAK PIT

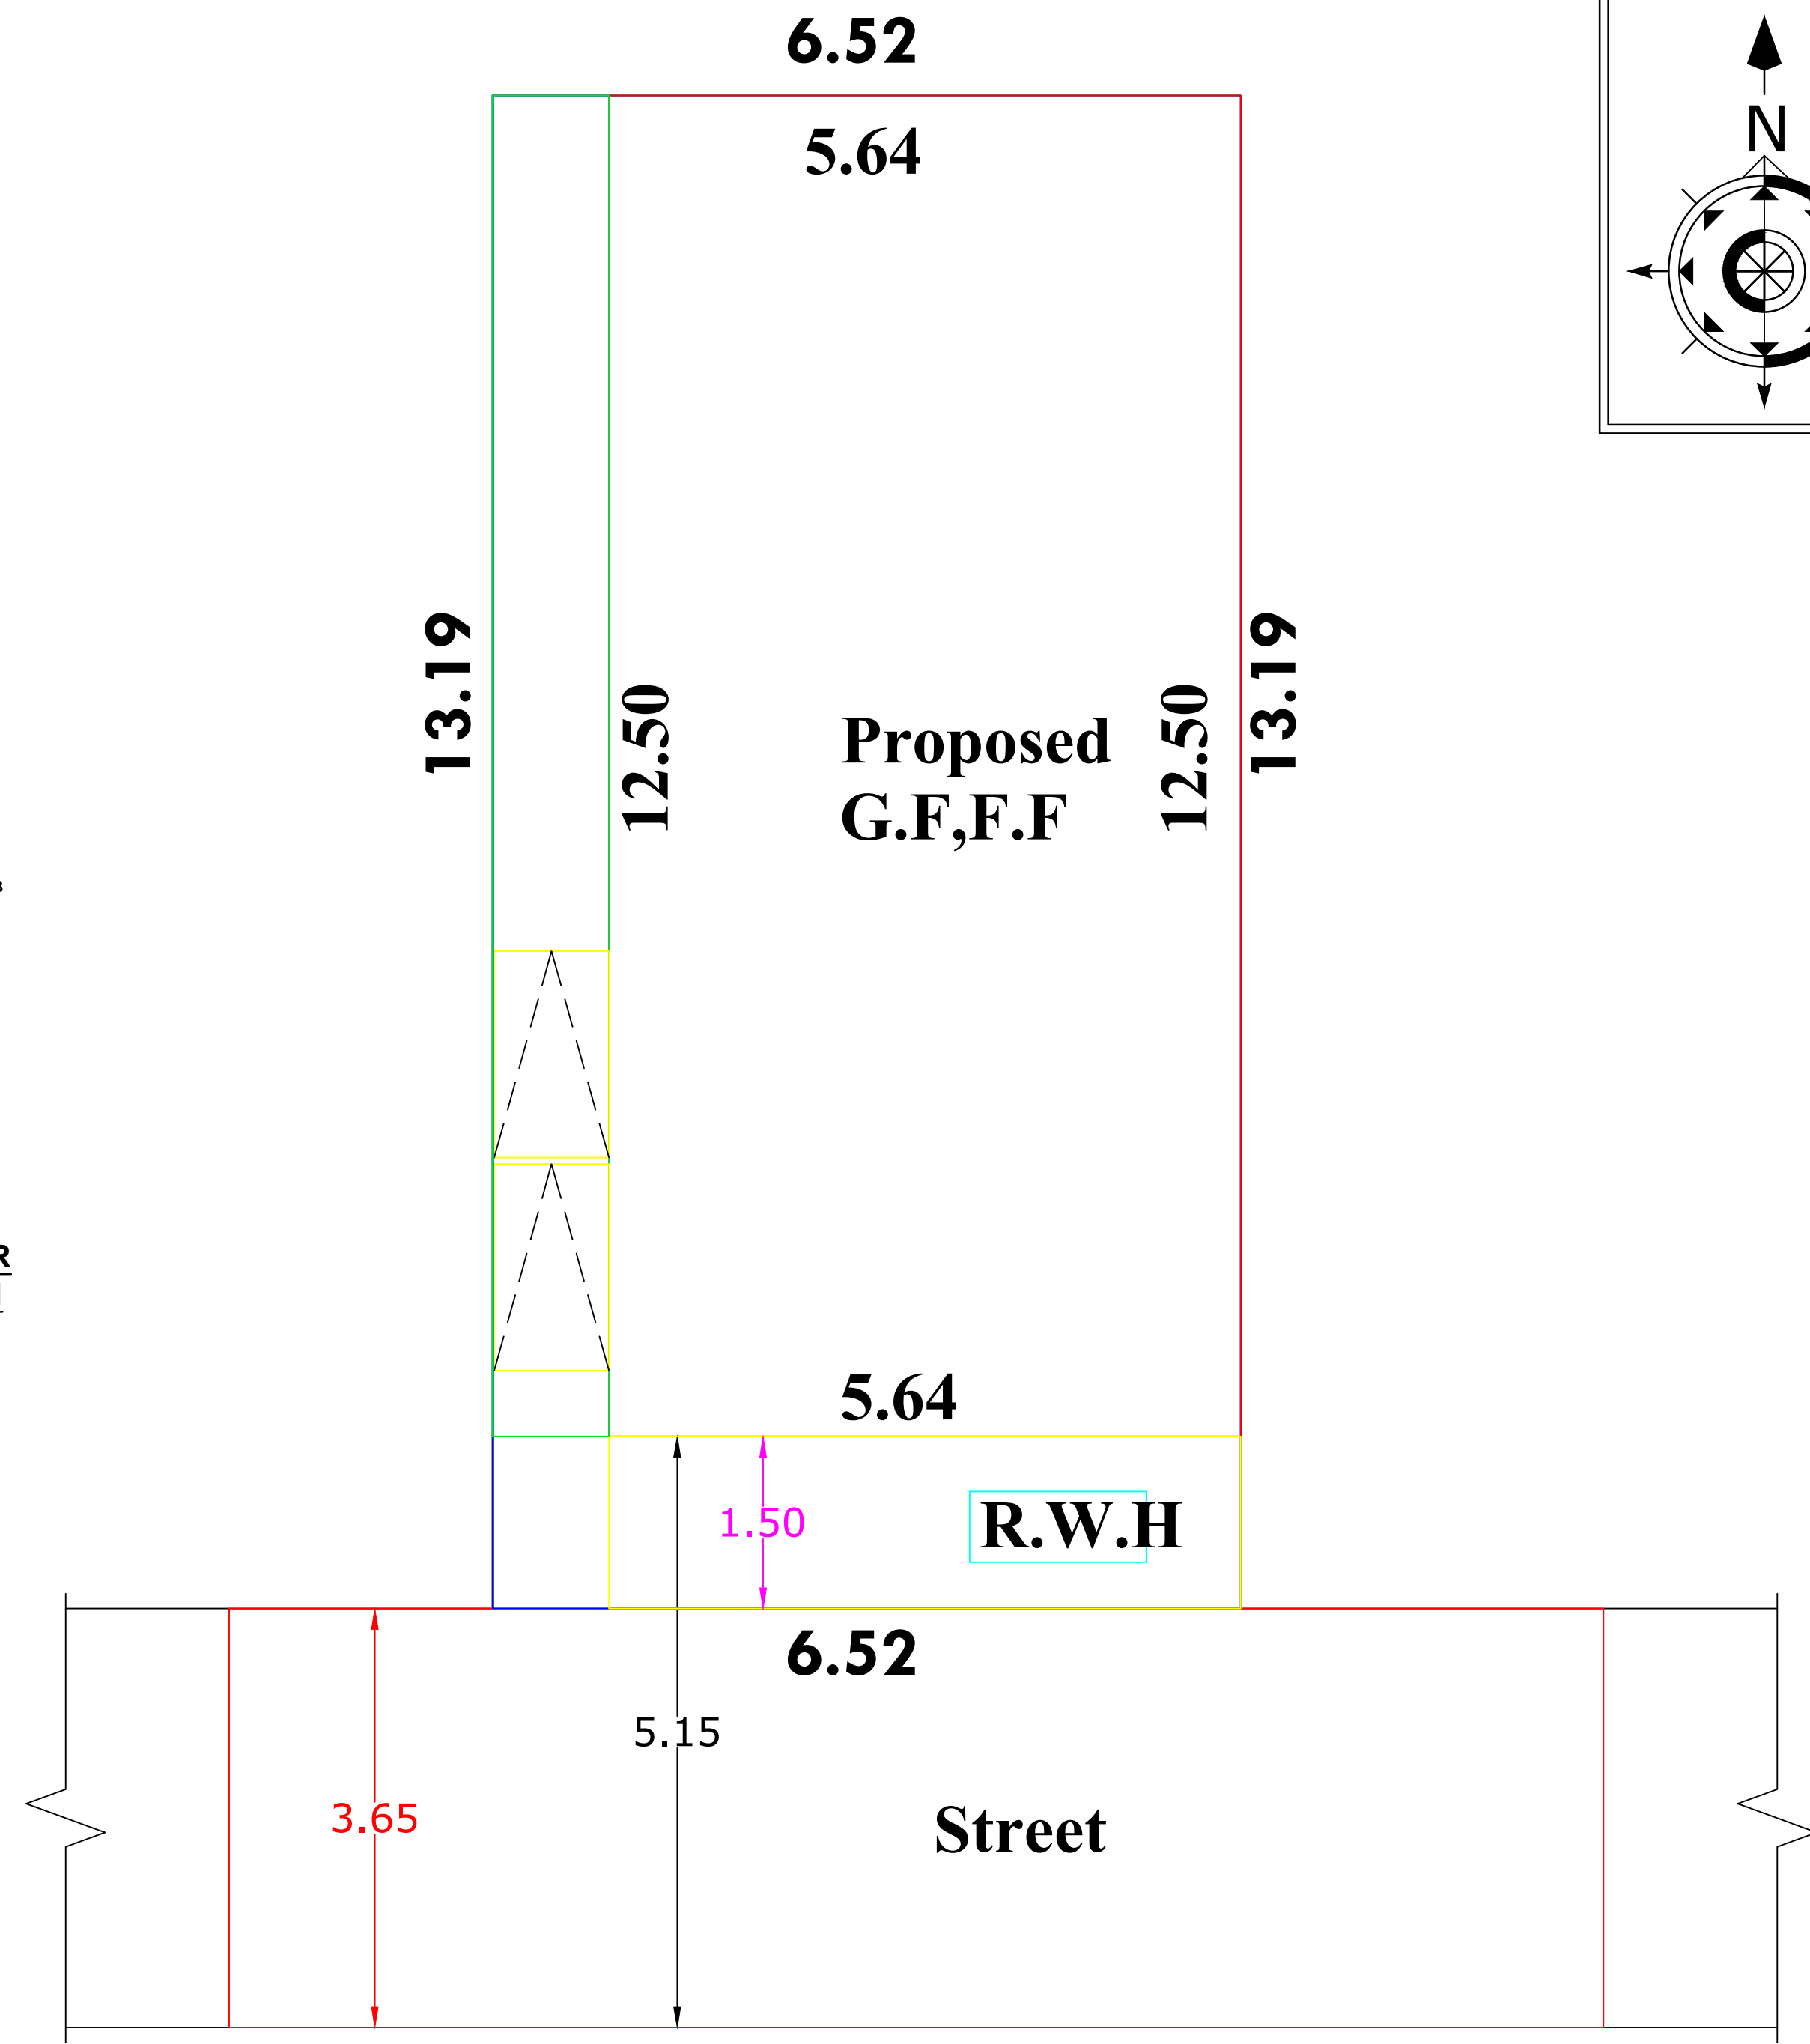


SITE PLAN
SCALE 1:100

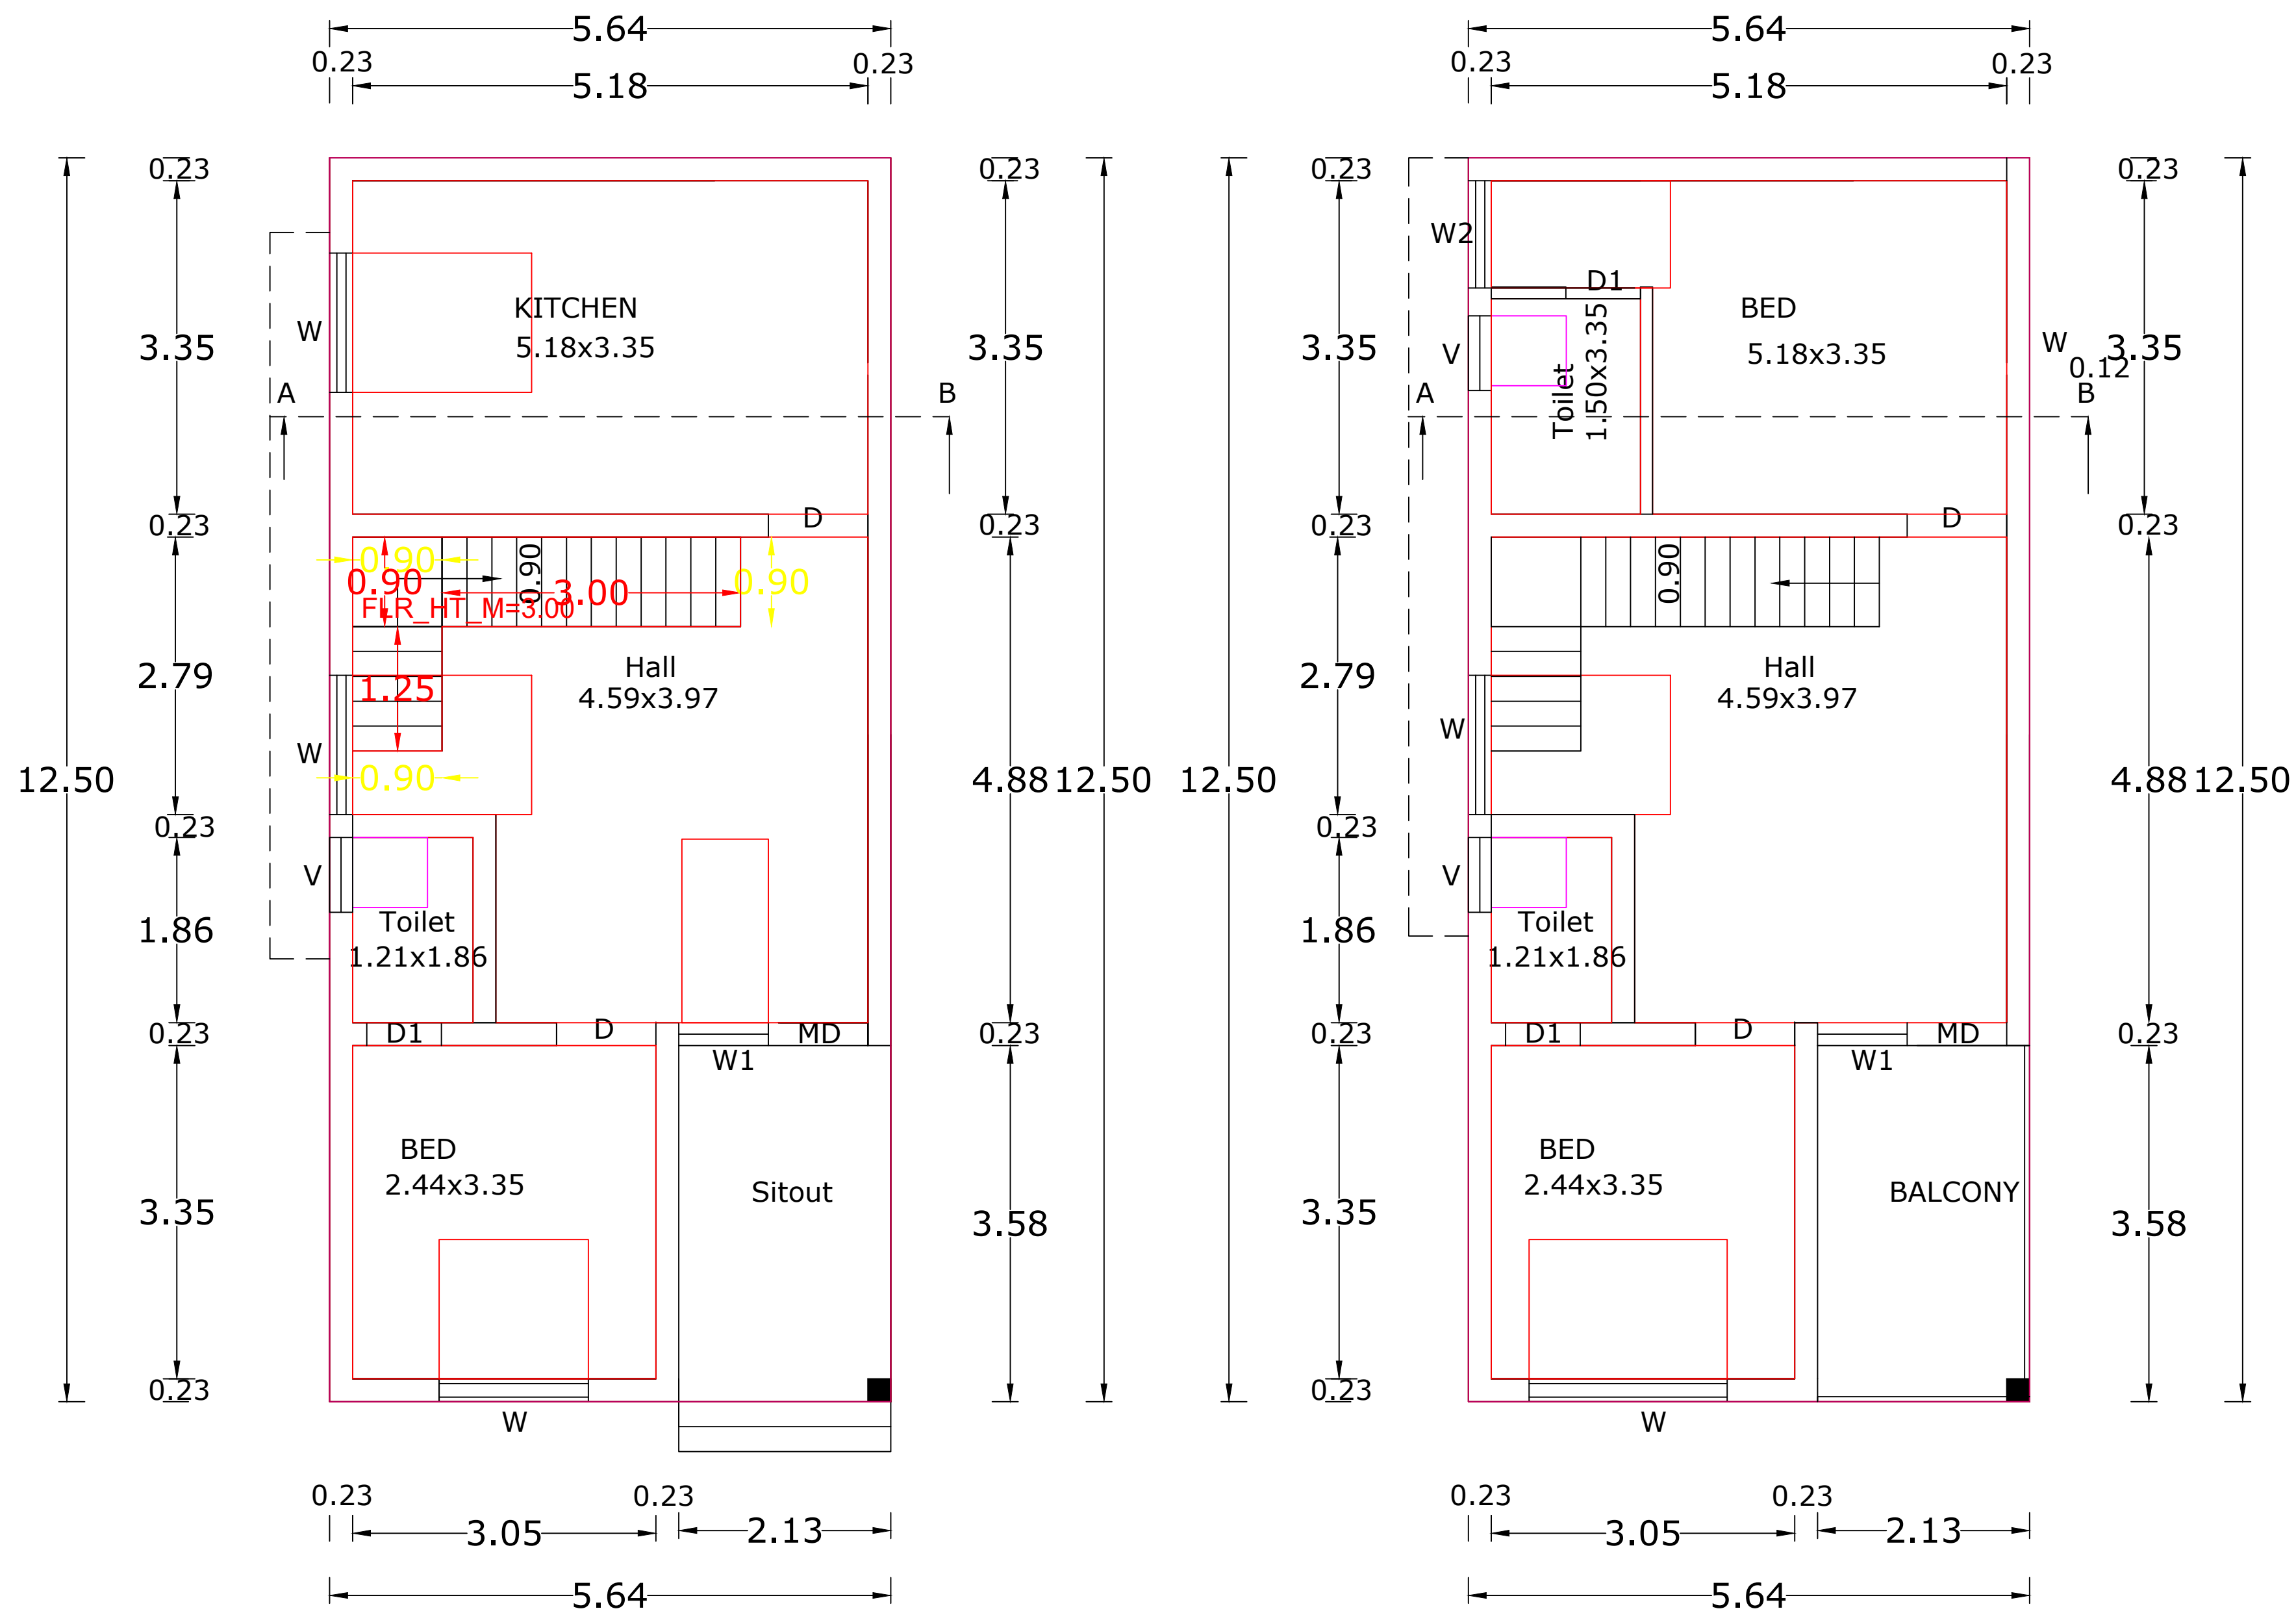

GROUND FLOOR PLAN

FIRST FLOOR PLAN

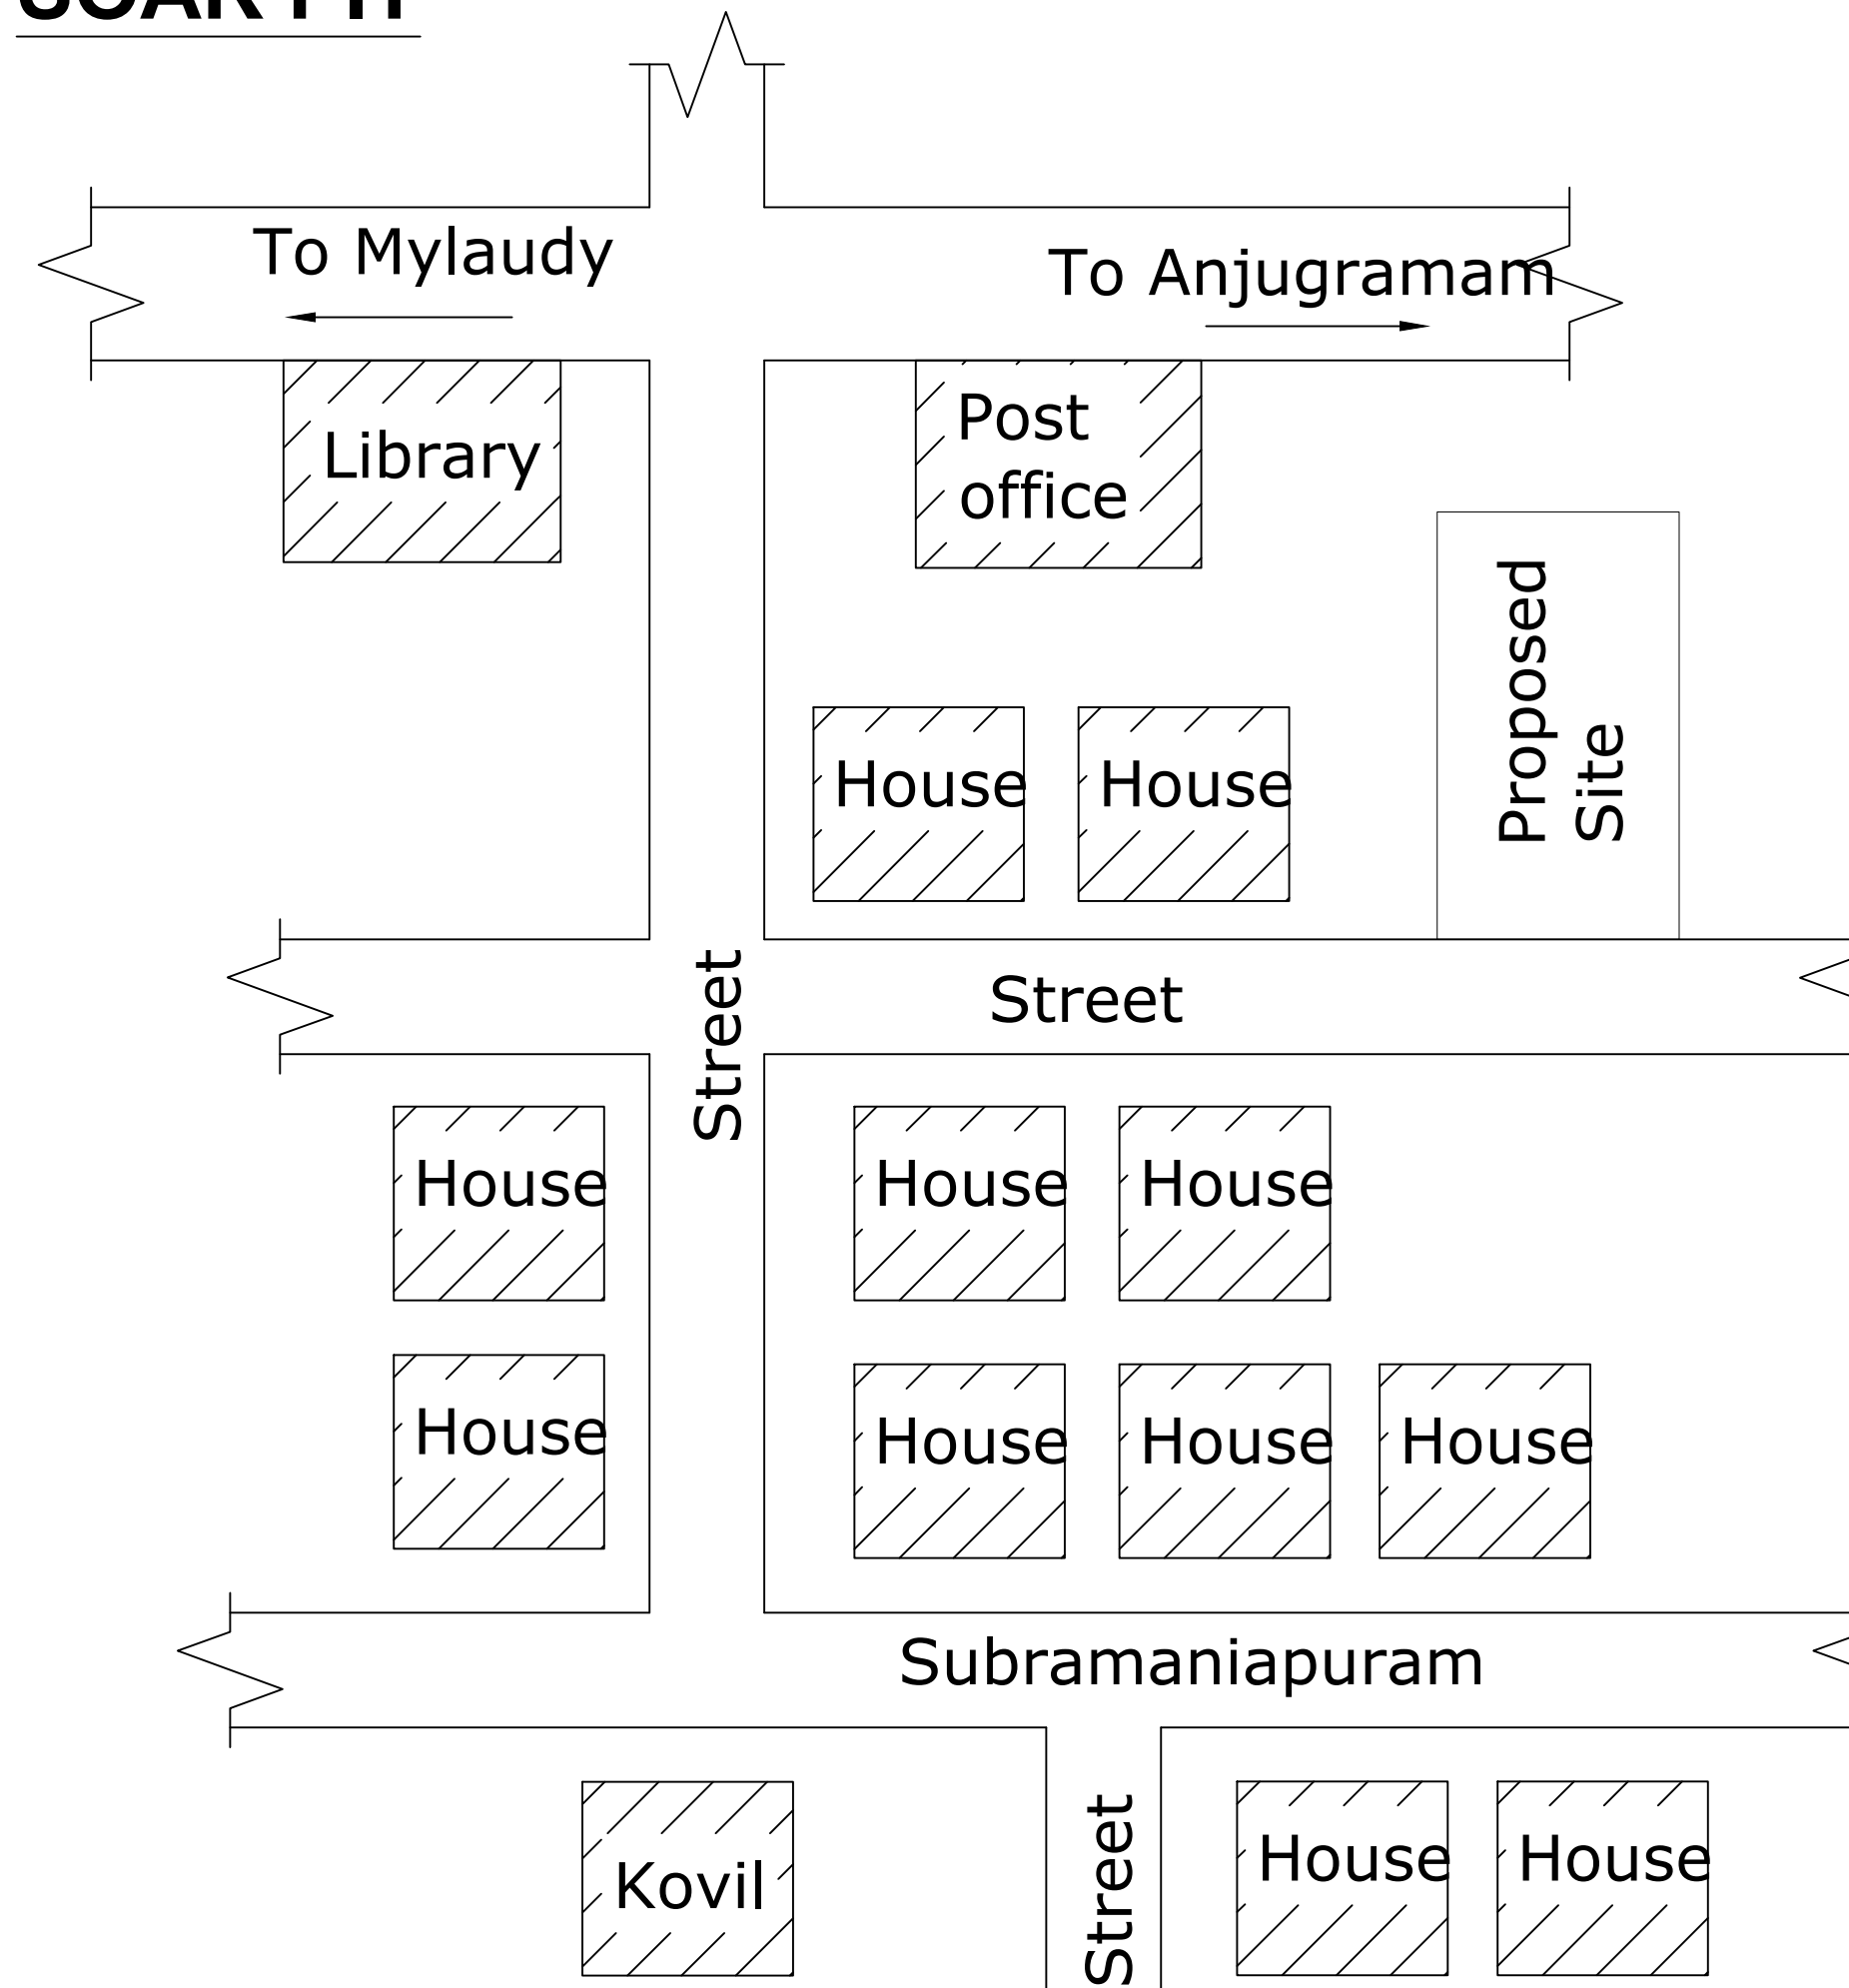

KEY PLAN
NOT TO SCALE

PLAN INFO
PLOT_NO=NO
TALUK=AGASTHEESWRAM
DISTRICT=KANNYAKUMARI
PLOT_AREA_M2=80.96
JURISDICTION_TYPE=MYLAUDY TOWN PANCHAYAT
PATTA_NO= 6698
SINGLE_FAMILY_BLDG=YES
SURVEY_NO=299/4(Part)
LAND_USE_ZONE = RESIDENTIAL
CRZ=NO
SECURITY_ZONE=NO
ACCESS_WIDTH_M=6.52
WHETHER_GOV'T_OR_AIDED_SCHOOL=NO
AS_AT_SITE=86.03
FMB_OR_PLR=80.96
AS_PER_DOCUMENT=80.96
ROAD_WIDTH=3.05
ROAD_LENGTH=100
AVG_PLOT_DEPTH=12.50
AVG_PLOT_WIDTH= 6.52
RWH_DECLARED=YES
BUILDING_NEAR_TO_RIVER=NO
OSR_APPLICABLE =NO
OSR_SURRENDER_OR_BUYBACK=BUYBACK
PREMIUM_FSI_REQUIRED=NO
IS_APPROVED_LAYOUT=NO
AREA_TYPE=OTHERS
BUILDING_NEAR_MONUMENT=NO
BUILDING_NEAR_GOV'T_BLDG=NO
PROVISION_FOR_GREEN_BUILDINGS_AND_SUSTAINABILITY=NO
FIRE_PROTECTION_AND_FIRE_SAFETY_REQUIREMENTS=NO
NOC_FOR_CONSTRUCTION_NEAR_MONUMENT=NO
BARRIER_FREE_ACCESS_FOR_PHYSICALLY_CHALLENGED_PEOPLE=YES
FIRE_PROTECTION_AND_FIRE_SAFETY_REQUIREMENTS=YES
NOC_FIRE_DEPT=YES
BLOCK_1_INDIVIDUAL_RESIDENCE_MEMBER_COUNT=4
BLOCK_1_INDIVIDUAL_NON_RESIDENTIAL_MEMBER_COUNT
BLOCK_1_B-SHOP_MEMBER_COUNT=5
BLOCK_1_B-PCO_MEMBER_COUNT=1
IS_SWIMMING_POOL_EXISTS=NO
IF_HERITAGE_TOWN_LESSTHAN_1KM_RADIUS=NO

CERTIFIED THAT PROVISIONS SHALL BE MADE TO
"RAIN WATER HARVESTING "ARRANGEMENTS
SYSTEM IN THE PROPOSED CONSTRUCTION

ALL DIMENSIONS ARE IN METER
PLAN SCALE 1:100

REFERENCE	
D-DOOR	-- 1.00 x 2.10
D1-DOOR	-- 0.75 x 2.10
W3-WINDOW	-- 1.40 x 1.40
FW-WINDOW	-- 3.35 x 1.80
W-WINDOW	-- 3.35 x 1.80
W4-WINDOW	-- 1.80 x 1.80
V-VENTILETOR	-- 0.90 x 0.60

AREA OF SITE	: 80.96.sq.m(871.sq.ft)
AREA OF PROPOSED	
GROUND FLOOR	: 70.50.sq.m(758.sq.ft)
FIRST FLOOR	: 70.50.sq.m(758.sq.ft)
AREA OF VACANT	: 10.46.sq.m(113.sq.ft)
EXISTING	
ROAD	

S. Abinash
S. Suriya Prakash
S. Abinash
SIGNATURE OF LAND AND BUILDING OWNER

R. Venkadesh, B.E.,
Registered Engineer Gr. III
RE-III/KKDTCP/001/2022
S.B. CONSTRUCTION
M.M. Plaza, Beach Road Jn., Ngl-2
Cell : 9444535448

SIGNATURE OF LICENCE SURVEYOR/ENGINEER