




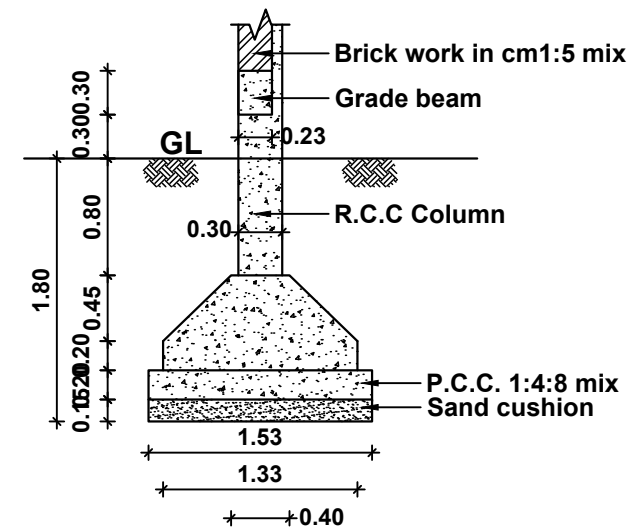

COLUMN DETAILS
SCALE 1:50

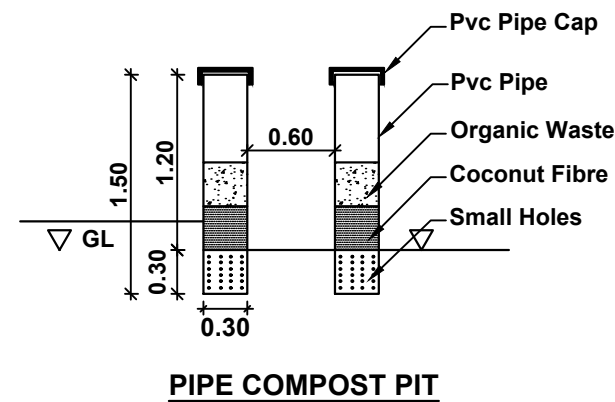


PIPE COMPOST PIT

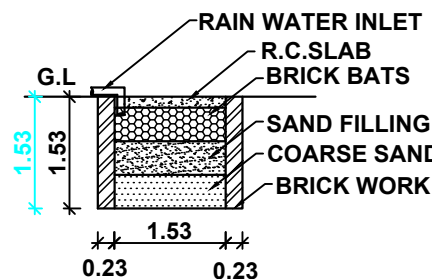


RAIN WATER HARVESTING TANK


RWH CAPACITY L=5000LTRS

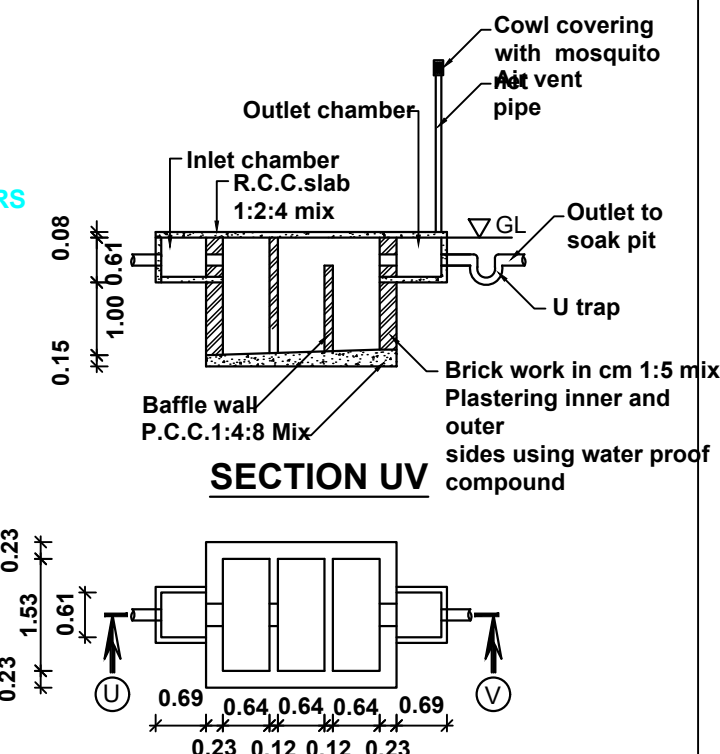


SECTION UV

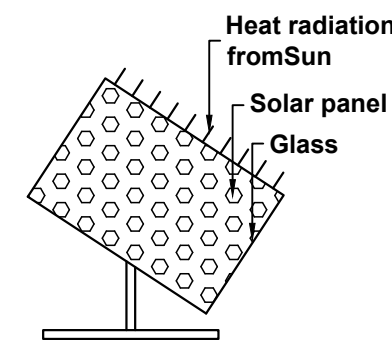


SOLAR SYSTEM

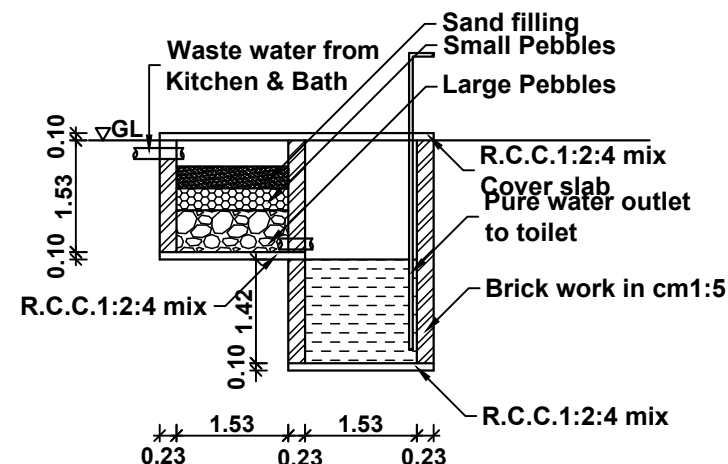


WASTE WATER RECYCLING SYSTEM

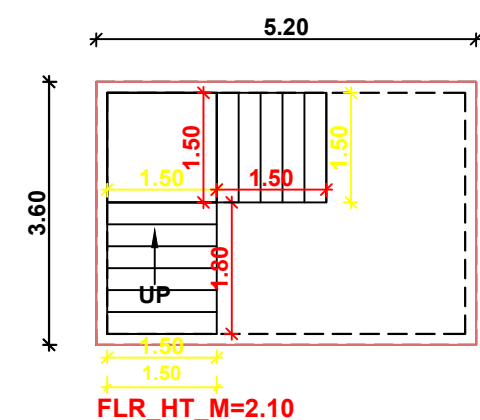


STILT FLOOR PLAN

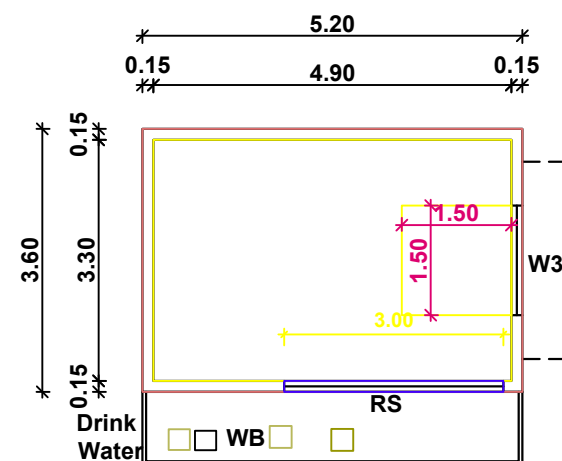


GROUND FLOOR PLAN

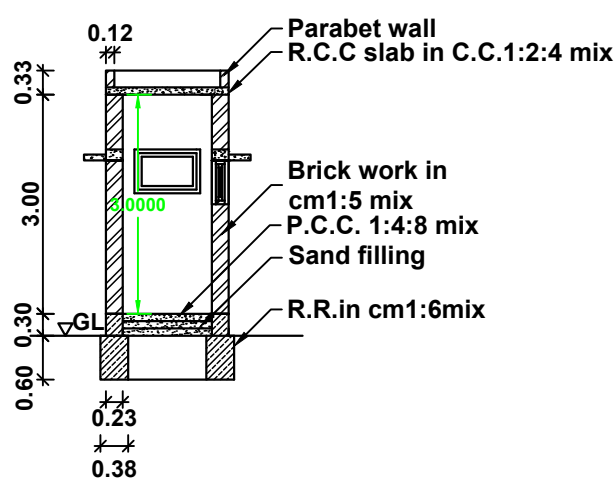


SECTION ON ST

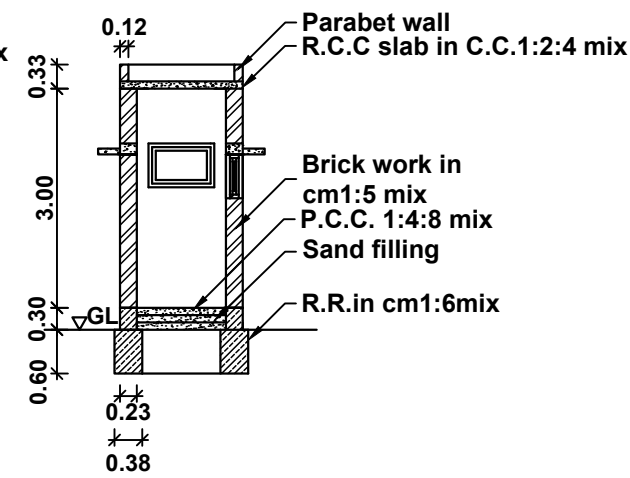

SECTION ON EF

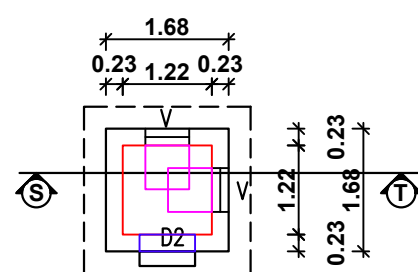

GENTS TOILET PLAN

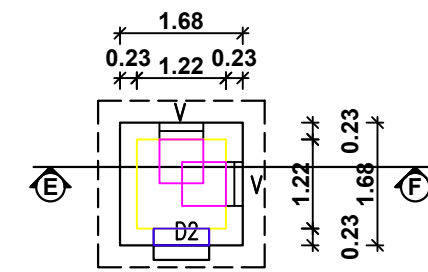

LADIES TOILET PLAN

SCHEDULE OF JOINERIES		
REF	DESCRIPTION	SIZE
RS	ROLLING SHUTTER	2.00 X 2.10
W3	WINDOW	1.50 X 1.50
W2	WINDOW	1.00 X 1.50
KW2	WINDOW	1.00 X 1.00
D	DOOR	0.90 X 2.10
D1	DOOR	0.80X 2.10
V	VENTILATOR	0.90 X 0.60
SCALE : 1:100	ALL DIMENSIONS ARE IN METRE	≡ DWG NO ≡
		01573
		1019

**GEEVI BUILDER
K.GOPU KUMAR,B.Tech.,
BUILDING CONSULTANT
THICKURICHY P.O.
CELL:94423 01236**

OWNER

Signature of Registered Professional
Er. K. Gopukumar, B.Tech.
 Registered Engineer Grade III, RE
 149/LS/2019/00003
 Allamperai, Thiruvrichy Post
 Kanyakumari District.


ENGINEER

**PLAN SHOWING THE PROPOSED CONSTRUCTION
OF A TERRACE ROOF SHOP IN RE.SY.NO: 550/5
AT KAMMOTTUVILAI IN ANDUCODE 'A' VILLAGE,
EDAICODE TOWN PANCHAYAT, VILAVANCODE
TALUK, K.K.DISTRICT.**

OWNED BY:


Mr.A.ANISH , S/O Mr.APPU .

<u>AREA DETAILS</u>		
Plinth Area	18.72 Sq.mt	(201.50 Sq.ft)
Floor Area	16.17 Sq.mt	(174.05 Sq.ft)
Plot Area	1.000 Cents	(0.40 Ares)
Vacant Area	21.75 Sq.mt	(234.12 Sq.ft)

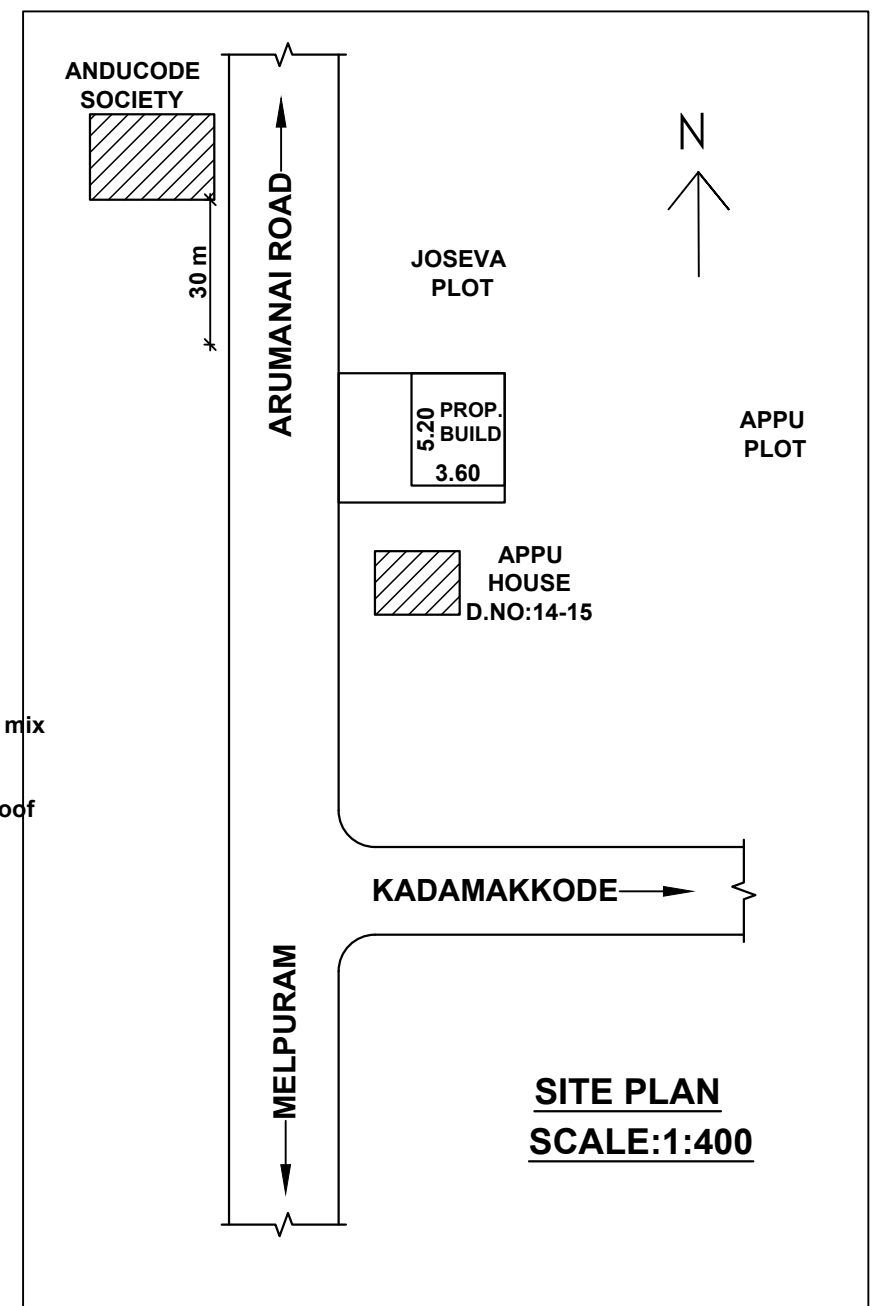

SITE PLAN
SCALE:1:400

PLAN INFO
PLOT_AREA_M2=40.47
OSR_APPLICABLE=NO
OSR_SURR_BUYBACK_RETAIN=RETAIN
PREMIUM_FSI_REQUIRED=NO
OSR_SURRENDER_OR_BUYBACK=YES
IS_APPROVED_LAYOUT=YES
ORGANIZATION_TYPE=PRIVATE
CRZ=NO
BLOCK_1_B-SHOP_MEMBER_COUNT=1
ROAD_WIDTH=9.00
ROAD_LENGTH=100.00
AVG_PLOT_DEPTH= 6.60
AVG_PLOT_WIDTH= 6.20
LAND_USE_ZONE = COMMERCIAL
PLOT_NO=0
DISTRICT=KANYAKUMARI
AREA_TYPE=OTHERS
SURVEY_NO=550/5
PATTANUM=2060
TALUK=VILAVANCODE
AS_AT_SITE=40.92
FMB_OR_PLR=40.47
AS_PER_DOCUMENT=40.47
JURISDICTION_TYPE=MUNICIPAL
IS_SWIMMING_POOL_EXISTS=NO
RWTH_DECLARED=YES
IF HERITAGE TOWN LESS THAN 1KM RADIUS=NO

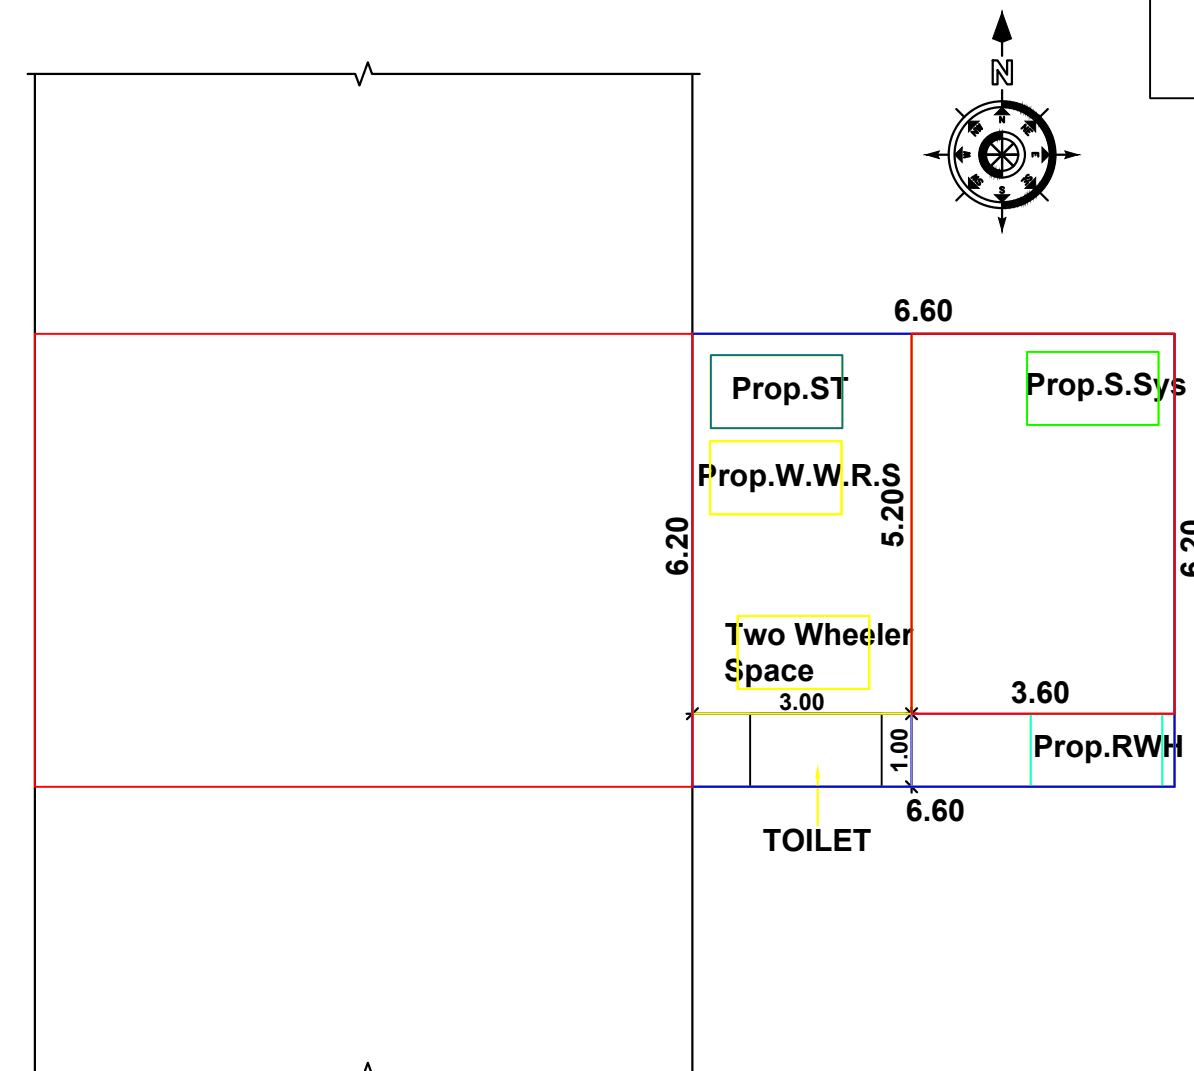

FOR OFFICE USE ONLY