

NAME AND ADDRESS OF OWNER: Mr.S.PRASAD, S/O Mr.SREEKUMAR,
THERIYANVILAI VEEDU, EDAICODE (P.O), K.K.DISTRICT .

ELEVATION

Overall width: 6.86 m

Overall height: 8.10 m (orange line), 6.90 m (blue line)

Section AB details:


- Weathering coarse
- Parapet wall
- R.C.C Roof in 1:2:4 mix
- Brick work in cm 1:5 mix
- R.C.C lintel & Sun shade in 1:2:4 mix
- Weathering coarse
- Parapet wall
- R.C.C Roof in 1:2:4 mix
- Brick work in cm 1:5 mix
- R.C.C lintel & Sun shade in 1:2:4 mix
- Sand filling
- Plinth beam 0.38 X 0.23
- F.F.L.
- ▽ G.L.
- P.C.C 1:4:8 mix
- Earth filling, 0.40 thk
- R.R.in cm 1:6 mix
- P.C.C 1:5:10 mix

Section AB dimensions:


- Overall width: 6.86 m
- Overall height: 8.10 m (orange line), 6.90 m (blue line)
- Staircase width: 3.05 m
- Room width: 3.05 m
- Room depth: 3.05 m
- Foundation width: 0.83 m
- Foundation depth: 0.68 m
- Foundation width: 0.53 m
- Foundation depth: 0.38 m
- Foundation width: 0.23 m

SECTION ON AB

SECTION ON AB

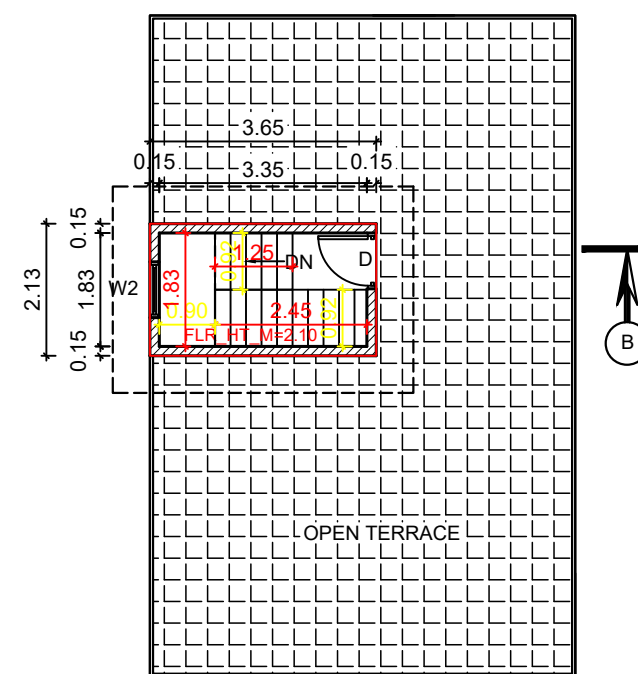

FIRST FLOOR PLAN

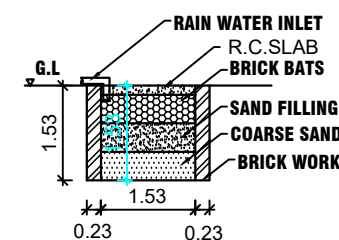

RAIN WATER

HARVESTING PIT

Waste water from Kitchen & Bath

Sand filling
Small Pebbles
Large Pebbles

R.C.C. 1:2:4 mix

Cover slab
Pure water outlet to toilet


Brick work in cm 15

0.08, 2.2, 0.08

0.08

0.18 1.22 1.22 0.08

WASTE WATER RECYCLING SYSTEM

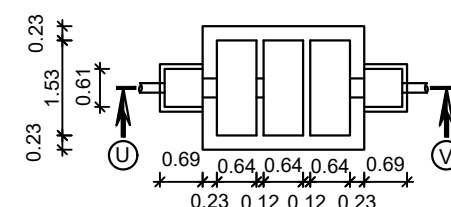

The site plan shows the layout of Sajikumar House. It includes a legend for proposed and existing structures, roads, and site boundaries. The plan shows the house's footprint, its setbacks from the common foot path and the road, and its location relative to the adjacent plot and the Puthenchanthi road.



Legend:

- PROPOSED**
- ROAD**
- SITE BOUNDARY**
- EXISTING**

Site Plan Details:

- Proposed Building:** A rectangular structure with a width of 17.00 and a depth of 10.67. It is set back 6.86 from the common foot path and 8.09 from the adjacent plot boundary.
- Existing Building:** A rectangular structure with a width of 13.80 and a depth of 11.13. It is set back 2.60 from the common foot path and 4.20 from the adjacent plot boundary.
- Roads:** The common foot path is 5.50 wide. The Puthenchanthi road is 22.80 wide.
- Setbacks:** The proposed building has setbacks of 1.50 from the common foot path and 1.50 from the adjacent plot boundary. The existing building has setbacks of 1.50 from the common foot path and 1.50 from the adjacent plot boundary.
- Adjacent Plot:** The adjacent plot is 17.00 wide and 20.22 deep. It is owned by the Sosa Pilot.
- Orientation:** The North arrow points towards the top right of the plan.

KEY PLAN
SCALE:1:400

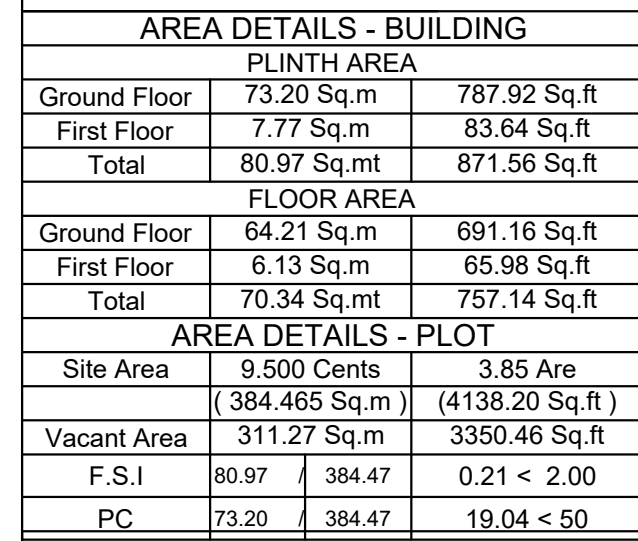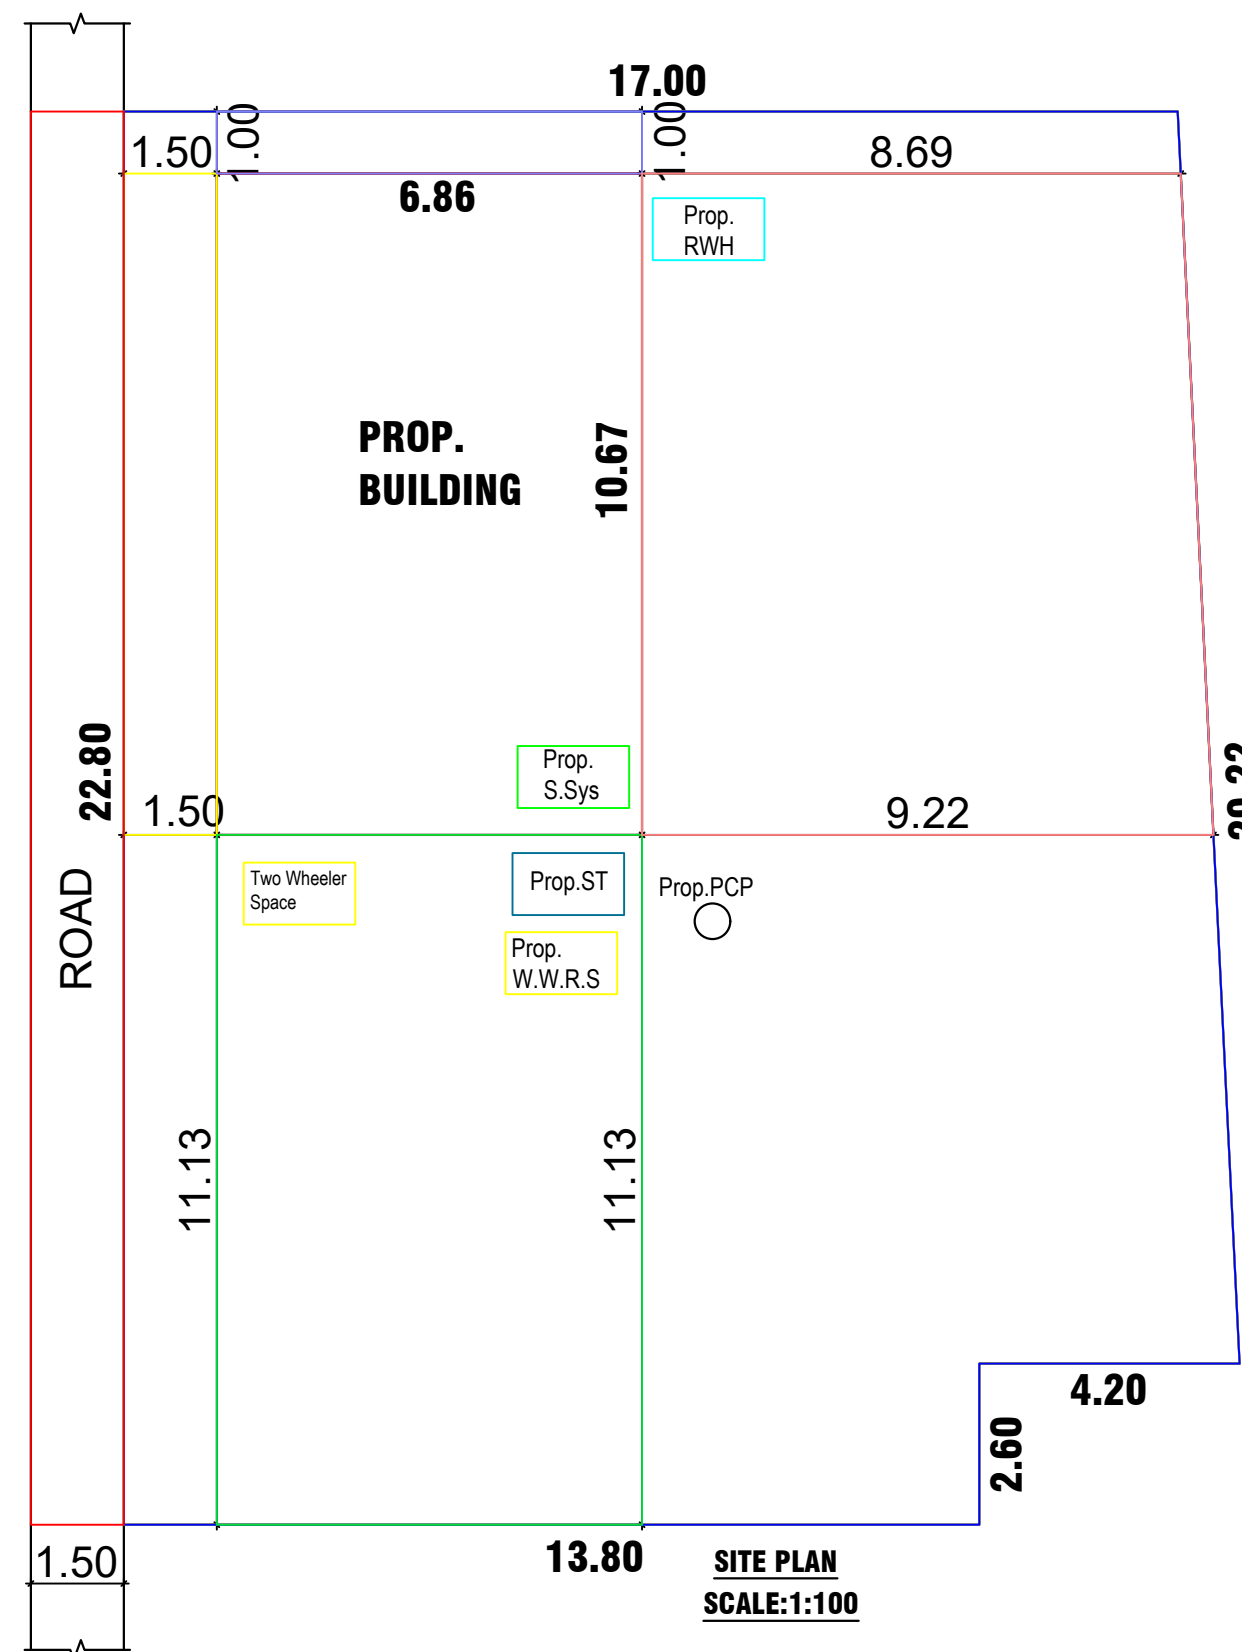

SCALE :	ALL DIMENSIONS	≡DWG NO≡										
1:100	ARE IN METRE	<table> <tr> <td>0</td><td>1</td><td>1</td><td>2</td><td>7</td></tr> <tr> <td></td><td>0</td><td>5</td><td>1</td><td>8</td></tr> </table>	0	1	1	2	7		0	5	1	8
0	1	1	2	7								
	0	5	1	8								

APPLICANT

ENGINEER

FOR OFFICE USE ONLY