







PLAN SHOWING THE PROPOSED CONSTRUCTION OF RCC RESIDENTIAL BUILDING AT AYYANPARA VILAI IN RSY NO: 368/3B, OF KALLUKOOTTAM VILLAGE, IN KALLUKOOTTAM TOWN PANCHAYAT, KALKULAM TALUK, KANYAKUMARI DISTRICT.

NAME AND ADDRESS OF THE OWNER :



Mr. V. VASANTHA KUMAR,
S/O, VELU,
AYYANPARAVILAI,
NEYYOOR POST.

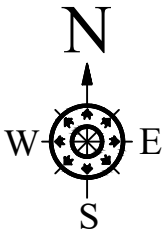

OFFICE USE

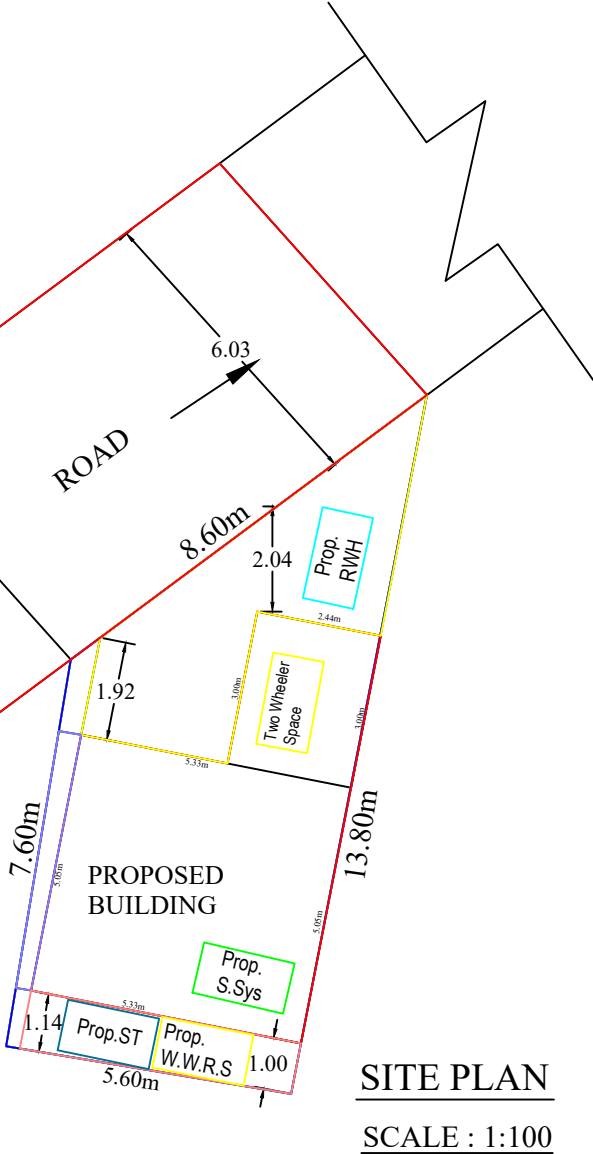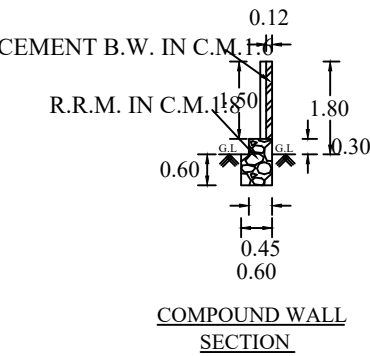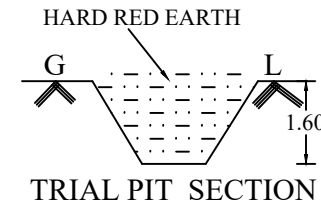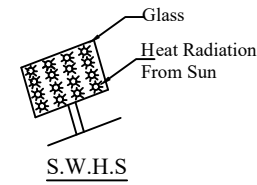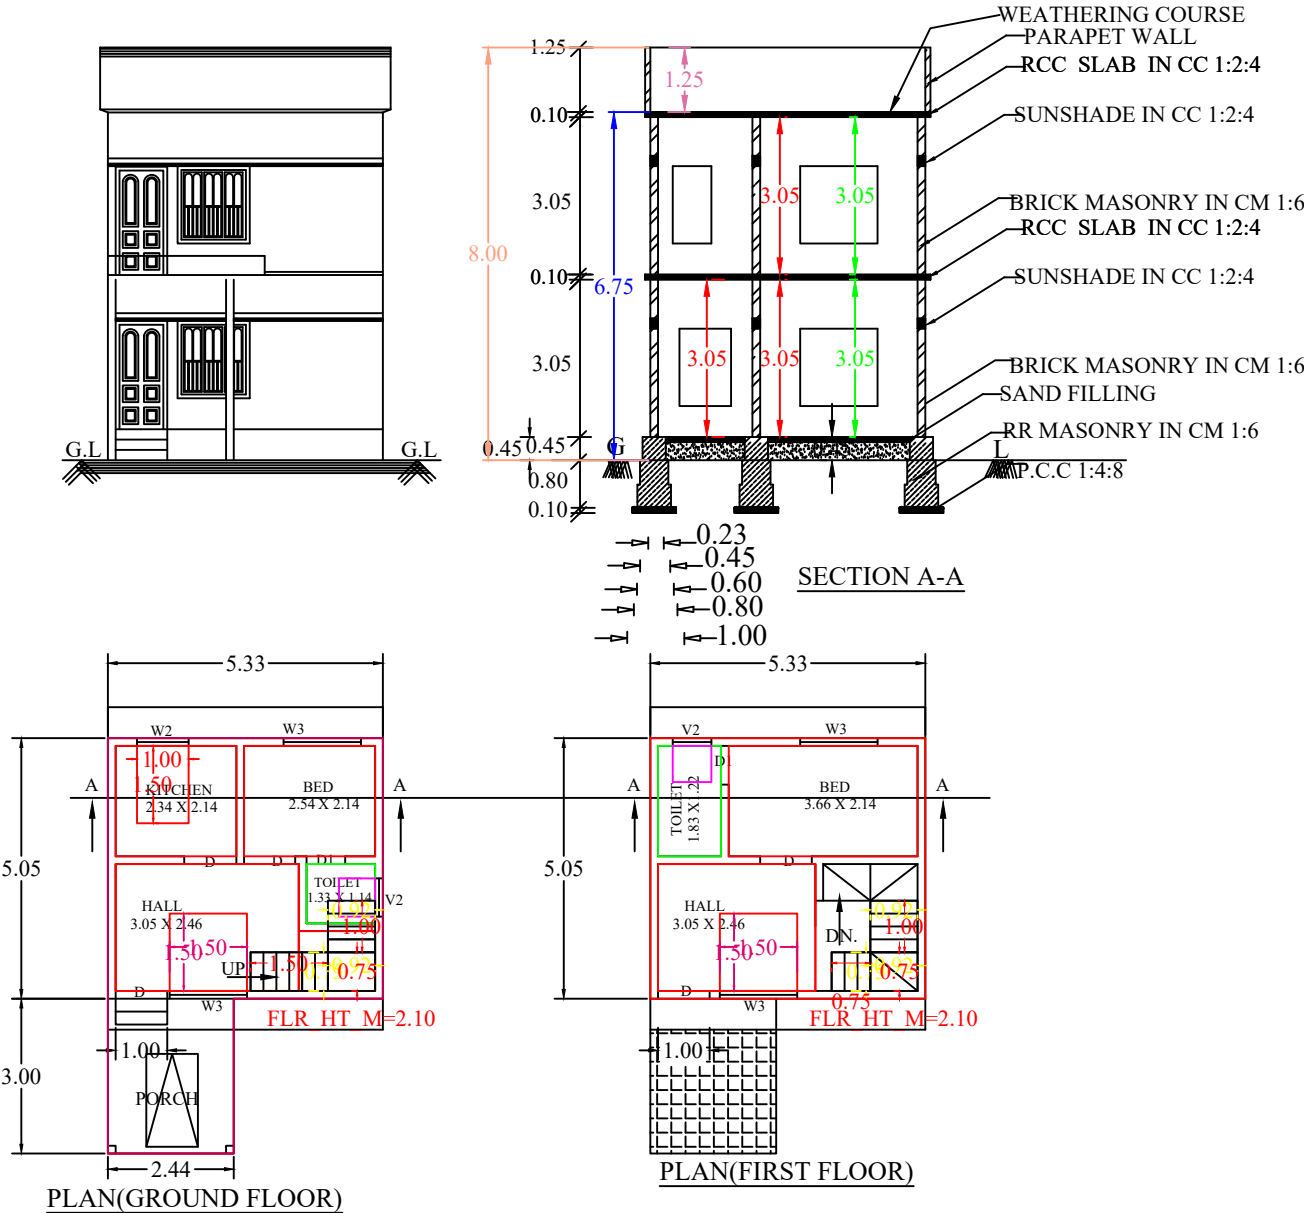

SITE PLAN
SCALE : 1:100

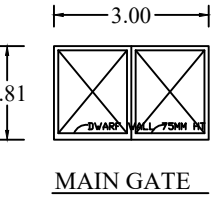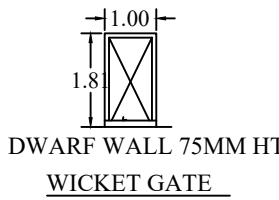

PLAN INFO
PLOT_AREA_M2=69.81
AS_AT_SITE=61.29
FMB_OR_PLR=69.81
AS_PER_DOCUMENT=69.81
ROAD_WIDTH=6.03
AVG_PLOT_WIDTH=8.60
AVG_PLOT_DEPTH=13.80
ROAD_LENGTH=100.00
AREA_TYPE=EWS
SURVEY_NO=368/3B
PATTA_NO=13509
TALUK=KALKULAM
JURISDICTION_TYPE= PANCHAYAT
SINGLE_FAMILY_BLDG=YES
OSR_APPLICABLE=NO
OSR_SURR_BUYBACK_RETAIN=RETAIN
PREMIUM_FSI_REQUIRED=NO
OSR_SURRENDER_OR_BUYBACK=YES
IS_APPROVED_LAYOUT=YES
ORGANIZATION_TYPE=PRIVATE
CRZ=NO
LAND_USE_ZONE = RESIDENTIAL
PLOT_NO=0
DISTRICT=KANYAKUMARI
IS_SWIMMING_POOL_EXISTS=NO
RWH_DECLARED=YES
IF_HERITAGE_TOWN_LESS THAN 1KM_RADIUS=NO


NOTE : ALL DIMENSION ARE IN METRE, SCALE : 1:100

AREA OF SITE	0.70.ARE	1.725.CENTS
AREA IN SQ "M"	SQ "FT"	
SITE AREA	69.81	751.16
PROPOSED PLINTH AREA		
GROUND FLOOR	34.23	368.31
FIRST FLOOR	26.91	289.55
TOTAL	61.14	657.86
VACANT	35.77	384.88
PROPOSED FLOOR AREA		
GROUND FLOOR	20.06	215.84
FIRST FLOOR	20.06	215.84
TOTAL	40.12	431.68





JOINERY DETAILS		
M.D : MAIN DOOR	:	1.00 x 2.10
D: DOOR	:	0.90 x 2.10
D1: DOOR	:	0.75 x 2.10
W3 : WINDOW	:	1.40 x 1.50
W2 : WINDOW	:	1.00 x 1.50
K.W3 : WINDOW	:	1.40 x 1.00
K.W2 : WINDOW	:	1.00 x 1.00
V : VENTILATOR	:	0.75 x 0.75
LEGEND		
PROPOSED :-		
SITE BOUNDARY :-		
ROAD, PATHWAY :-		
EXISTING BUILDINGS :-		

SIGNATURE OF LAND AND
BUILDING OWNER:


SIGNATURE OF LICENCE
SURVEYOR/ENGINEER

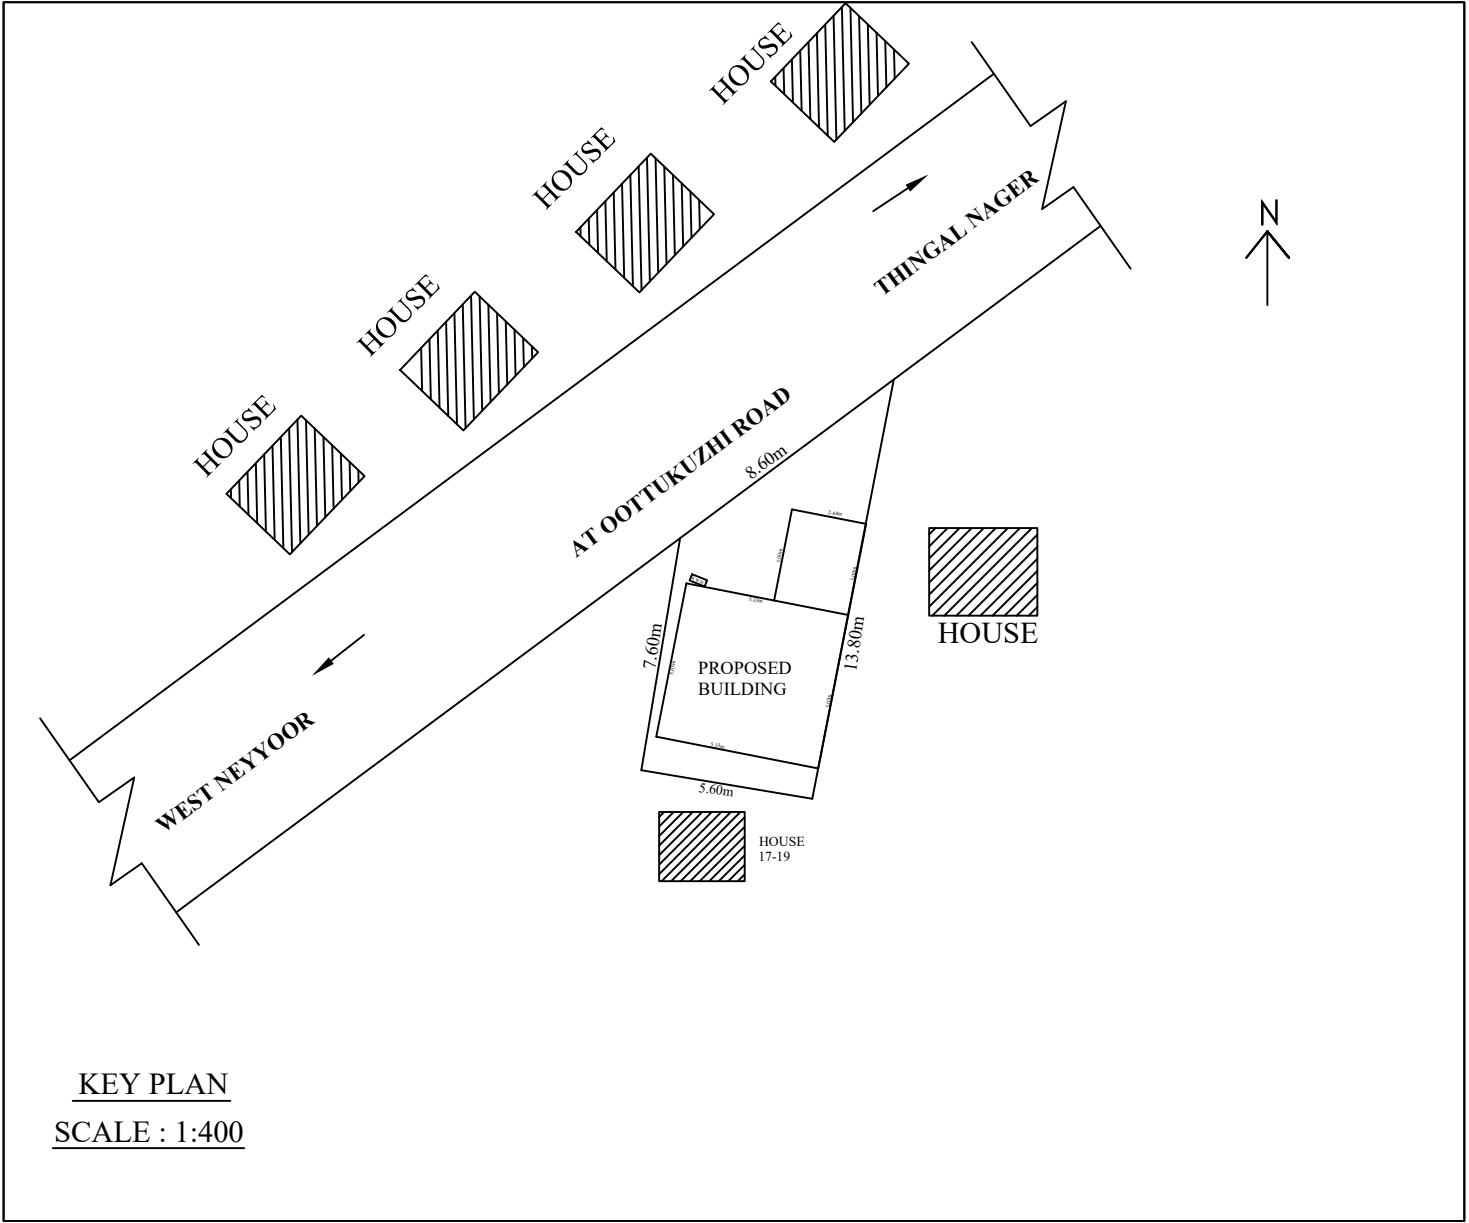


KEY PLAN
SCALE : 1:400

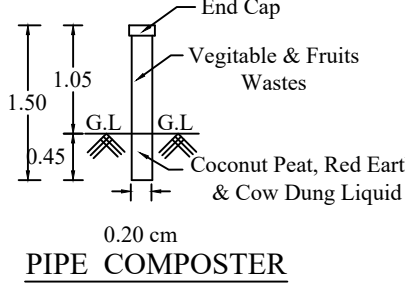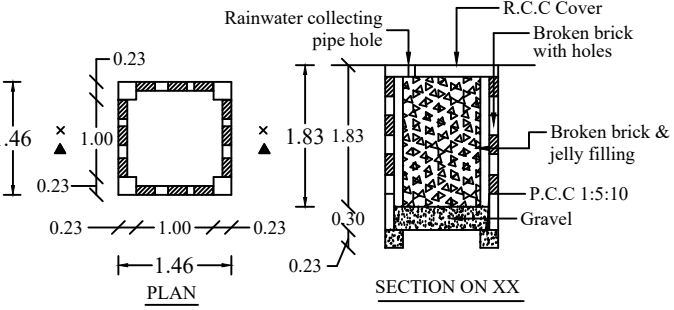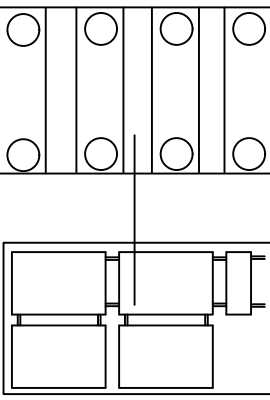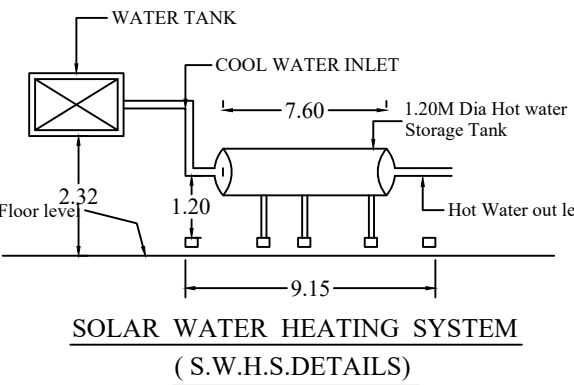

RECYCLING SYSTEM

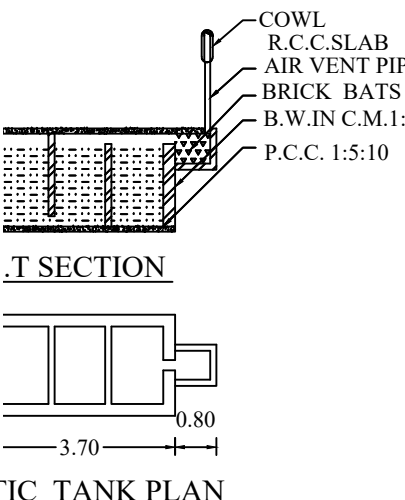

SEPTIC TANK PLAN

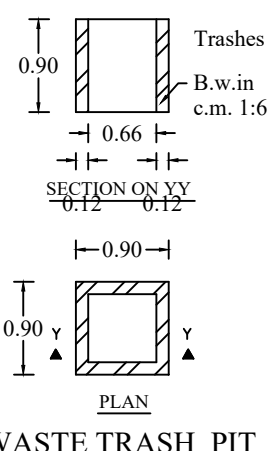

WASTE TRASH PIT