
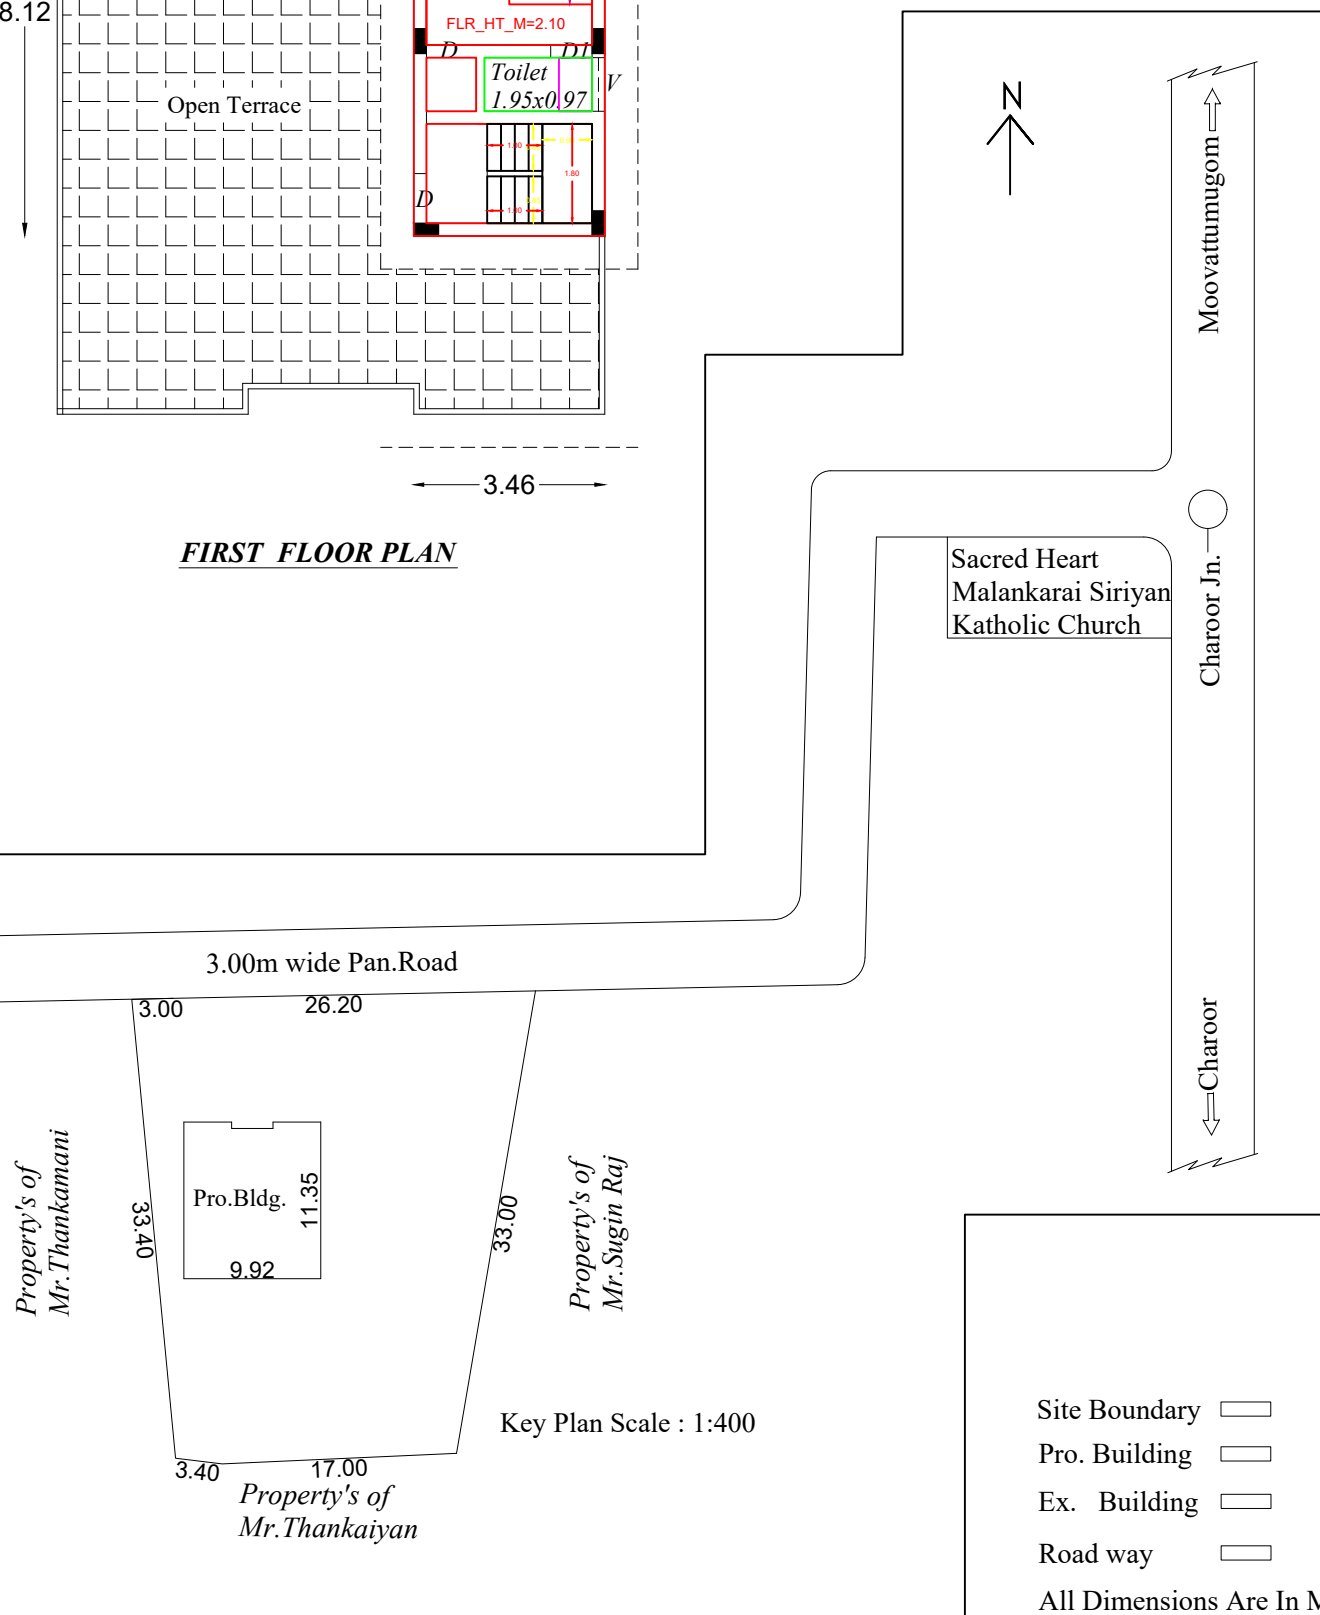
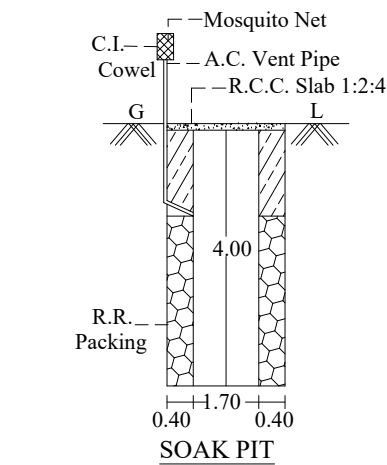
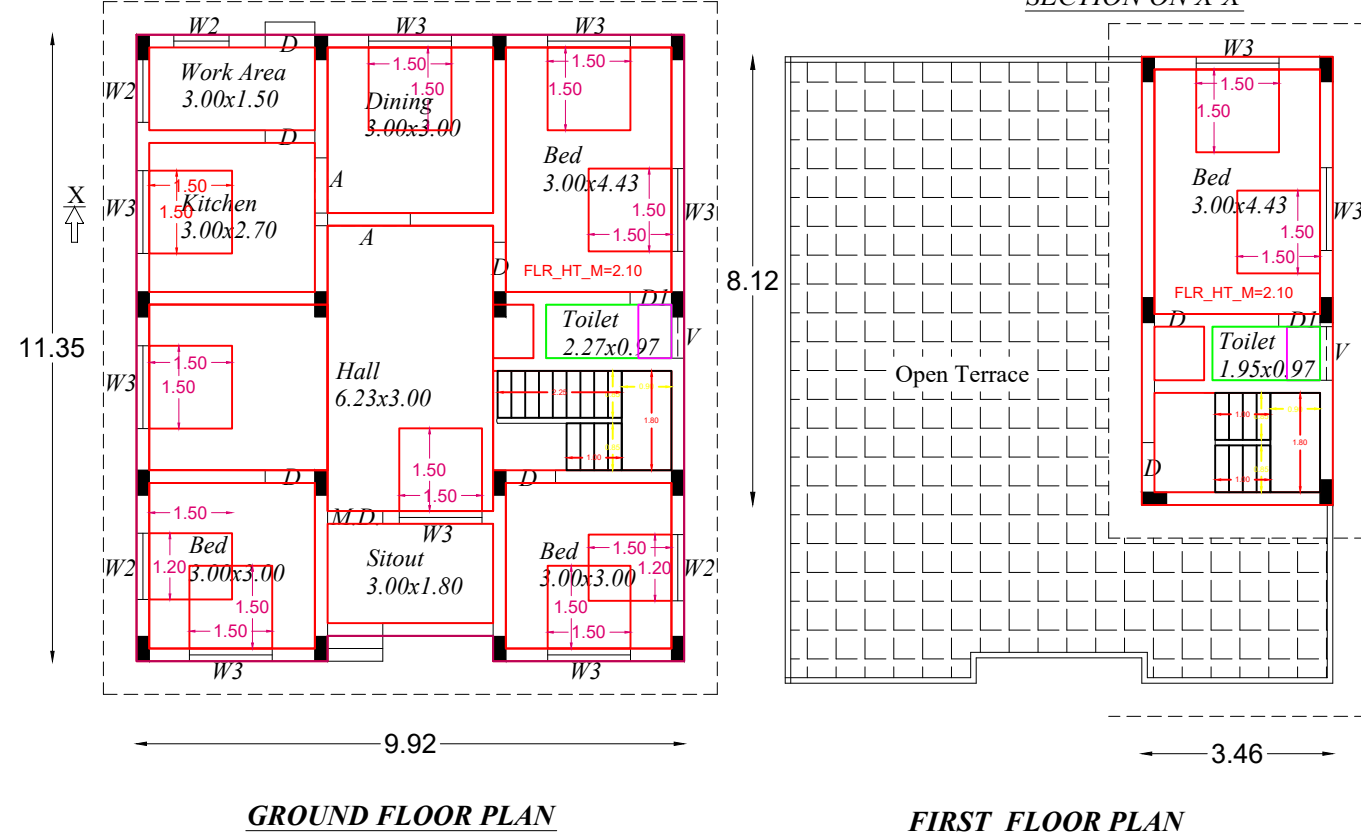



PLAN SHOWING THE PROPOSED CONSTRUCTION OF R.C.C.ROOF RESIDENTIAL BUILDING AT THETTAVILAI , CHAROOR, MOOVATTUMUGOM P.O.

IN R.Sy. No . 667 /17 A OF THIRUVATTAR VILLAGE, THIRUVATTAR TOWN PANCHAYAT, THIRUVATTAR TALUK, K . K . DISTRICT.



OWNED BY: Mr. M . JUSTIN RAJ , S/O. Mr. MASILLA MANI.

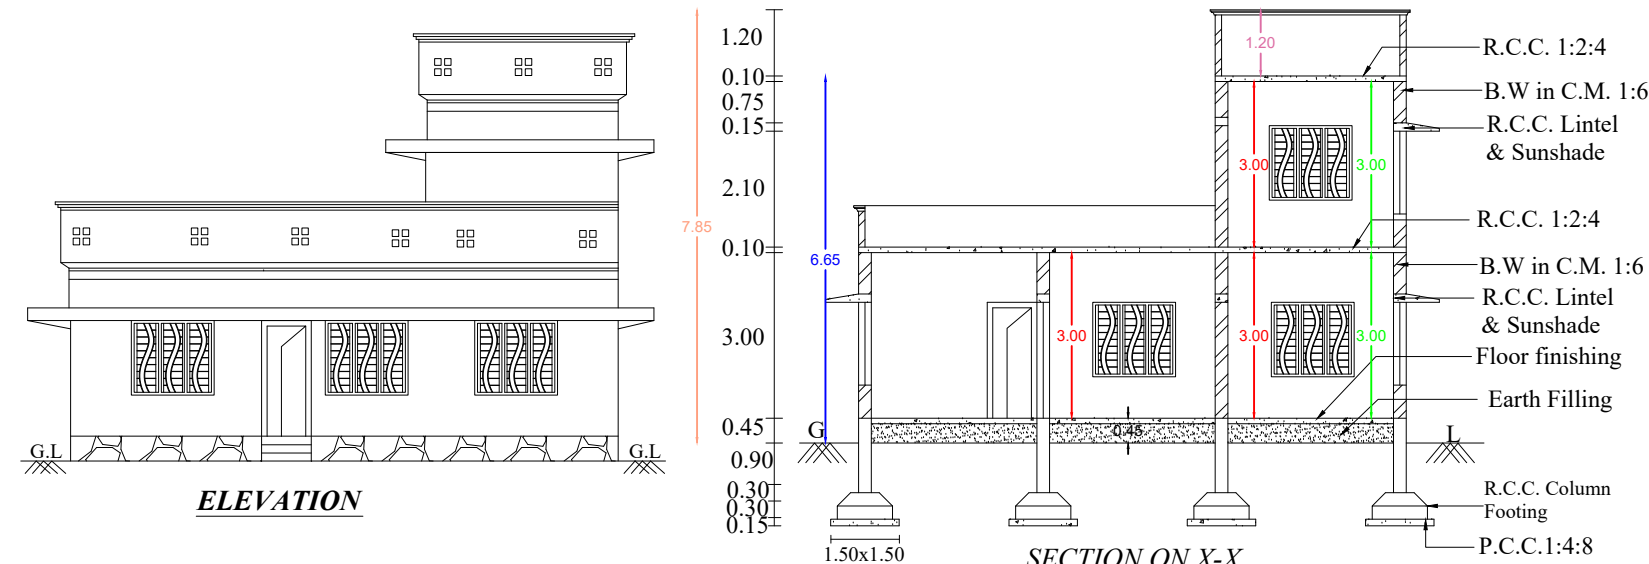

- Site Boundary
- Pro. Building
- Ex. Building
- Road way
- All Dimensions Are In Meters
- Scale 1:100

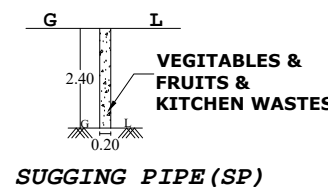

Site Plan Scale : 1:100

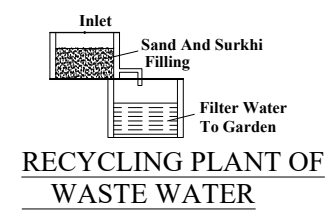
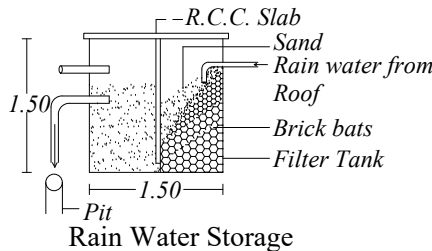


ARV CONSTRUCTION
Licensed Building Surveyor
Opp. to Panchayat Office
Viricode & P.O.,
Cell : 94431 62900 & 99443 73900

Owner

Engineer

PLAN INFO
PLOT_AREA_M2=829.63
AS_AT_SITE=826.73
FMB_OR_PLR=829.63
AS_PER_DOCUMENT=829.63
ROAD_WIDTH=3.00
AVG_PLOT_WIDTH=29.20
AVG_PLOT_DEPTH=33.60
ROAD_LENGTH=100.00
AREA_TYPE=OTHERS
SURVEY_NO=667/17A
PATTA_NO=6160
TALUK=THIRUVATTAR
JURISDICTION_TYPE=PANCHAYAT
SINGLE_FAMILY_BLDG=YES
OSR_APPLICABLE=NO
OSR_SURRENDER_OR_BUYBACK=YES
PREMIUM_FSI_REQUIRED=NO
IS_SWIMMING_POOL_EXISTS=NO
IS_APPROVED_LAYOUT=YES
ORGANIZATION_TYPE=PRIVATE
CRZ=NO
LAND_USE_ZONE = RESIDENTIAL
PLOT_NO=0
DISTRICT=KANYAKUMARI
IF_HERITAGE_TOWN_LESS THAN 1KM_RADIUS=NO

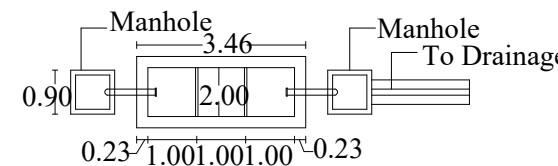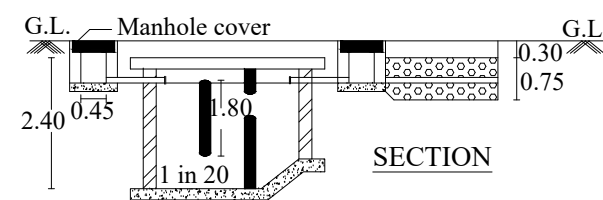

DETAILS OF SEPTIC TANK

REFERENCE		
Area of site : 20.500 Cents / 829.63 M ²		
Plinth Area		Carpet Area
G.F. : 111.21 M ² (1,197 Sft)	G.F. : 88.96 M ² (957 Sft)	
F.F. : 28.09 M ² (302 Sft)	F.F. : 22.47 M ² (242 Sft)	
Total : 139.30 M ² (1,499 Sft)	Total :111.43M ² (1,199 Sft)	
Vacant Area : 718.42 M ² (7,730 Sft.)		
Doors	Windows	
D : 0.90x2.10	W3 : 1.50x1.50	Ventilators
D1 : 0.75x2.10	W2 : 1.20x1.50	
	K.W. : 1.20x1.10	V : 0.75x0.60