



PLAN SHOWING THE PROPOSED CONSTRUCTION OF HOUSE BUILDING OF Re.Sy.No:43/11B IN NEENDAKARAI-B VILLAGE AT SOORAPALLAM.GANAPATHIPURAM TOWN PANCHAYAT,AGASTHEESWARAM TALUK KANYAKUMARI DISTRICT.



NAME OF OWNER:- A.VIJAYAKUMAR, S/O ASOKKUMAR.

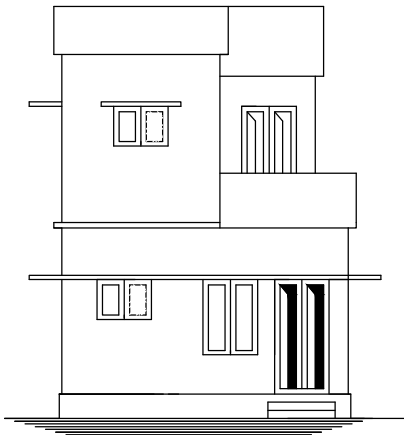


ELEVATION

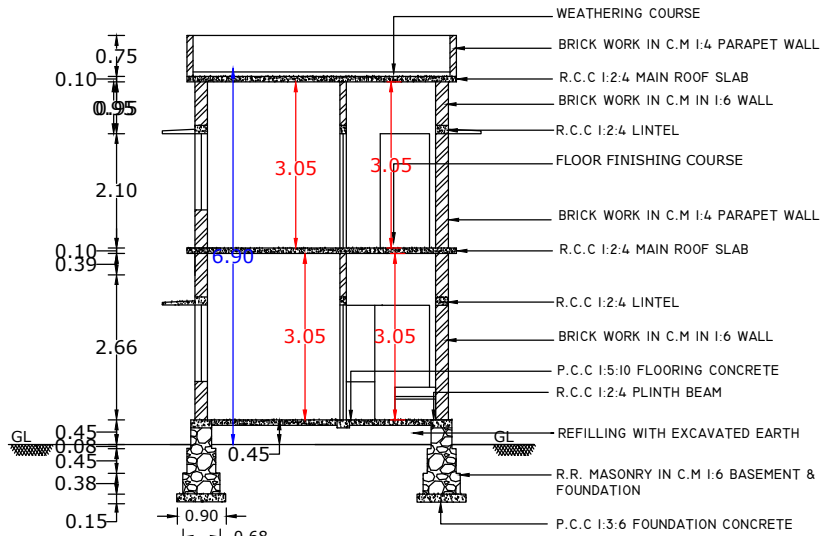

SECTION ON "AA"

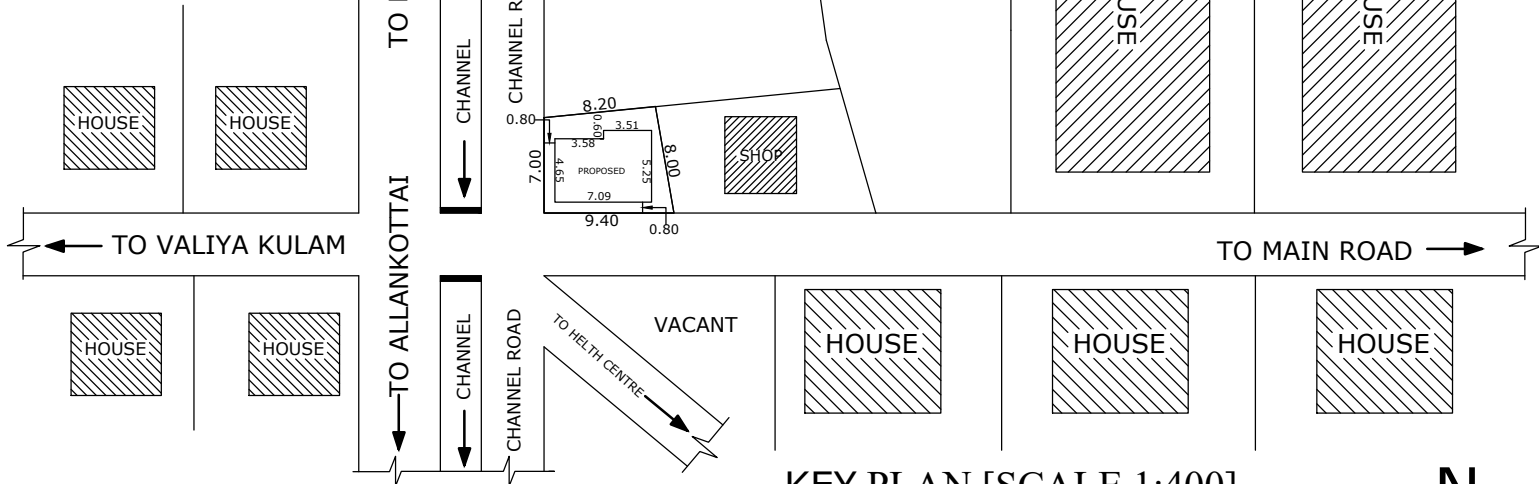
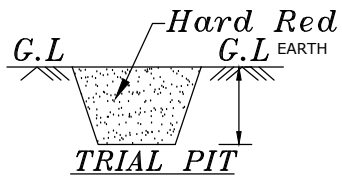


KEY PLAN [SCALE 1:400]

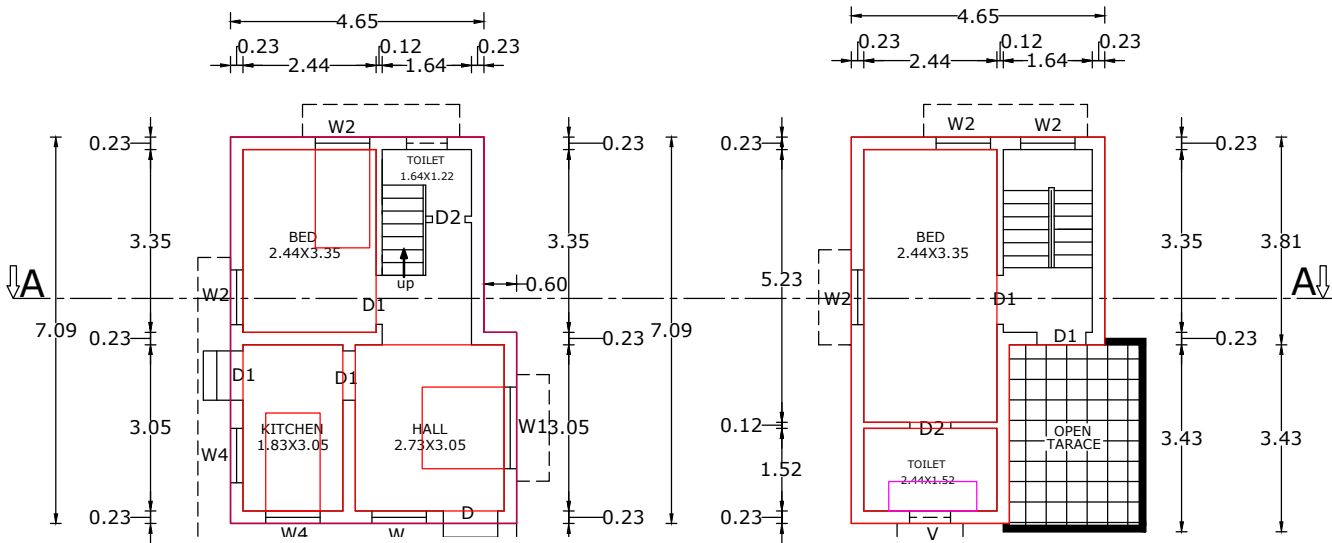


FIRST FLOOR PLAN

PLAN INFO
PLOT_NO=NO
TALUK=AGASTHEESWRAM
DISTRICT=KANNYAKUMARI
PLOT_AREA_M2=72.90
JURISDICTION_TYPE=PANCHAYAT
PATTA_NO=16663
SINGLE_FAMILY_BLDG=YES
SURVEY_NO=43/11B
LAND_USE_ZONE = RESIDENTIAL
CRZ=NO
SECURITY_ZONE=NO
ACCESS_WIDTH_M=9.40
WHETHER_GOVT_OR_AIDED_SCHOOL=NO
AS_AT_SITE=65.66
FMB_OR_PLR=72.90
AS_PER_DOCUMENT=72.90
ROAD_WIDTH=4.60
ROAD_LENGTH=100
AVG_PLOT_DEPTH=8.00
AVG_PLOT_WIDTH= 9.40
RWH_DECLARED=YES
BUILDING_NEAR_TO_RIVER=NO
OSR_APPLICABLE =NO
OSR_SURRENDER_OR_BUYBACK=BUYBACK
PREMIUM_FSI_REQUIRED=NO
IS_APPROVED_LAYOUT=NO
AREA_TYPE=OTHERS
BUILDING_NEAR_MONUMENT=NO
BUILDING_NEAR_GOVT_BLDG=NO
PROVISION_FOR_GREEN_BUILDINGS_AND_SUSTAINABILITY=NO
FIRE_PROTECTION_AND_FIRE_SAFETY_REQUIREMENTS=NO
NOC_FOR_CONSTRUCTION_NEAR_MONUMENT=NO
BARRIER_FREE_ACCESS_FOR_PHYSICALLY_CHALLENGED_PEOPLE=YES
FIRE_PROTECTION_AND_FIRE_SAFETY_REQUIREMENTS=YES
NOC_FIRE_DEPT=YES
BLOCK_1_INDIVIDUAL_RESIDENCE_MEMBER_COUNT=4
BLOCK_1_INDIVIDUAL_NON_RESIDENTIAL_MEMBER_COUNT
BLOCK_1_B-SHOP_MEMBER_COUNT=5
BLOCK_1_B-PCO_MEMBER_COUNT=1
IS_SWIMMING_POOL_EXISTS=NO
IF_HERITAGE_TOWN_LESS THAN 1KM_RADIUS=NO

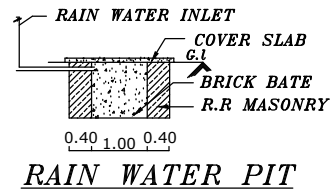
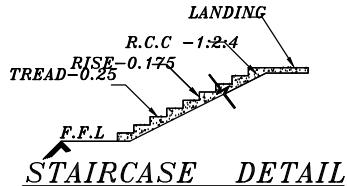


SOLAR WATER
HEATER



WATER_TANK_CAPACITY_L=6000LTRS

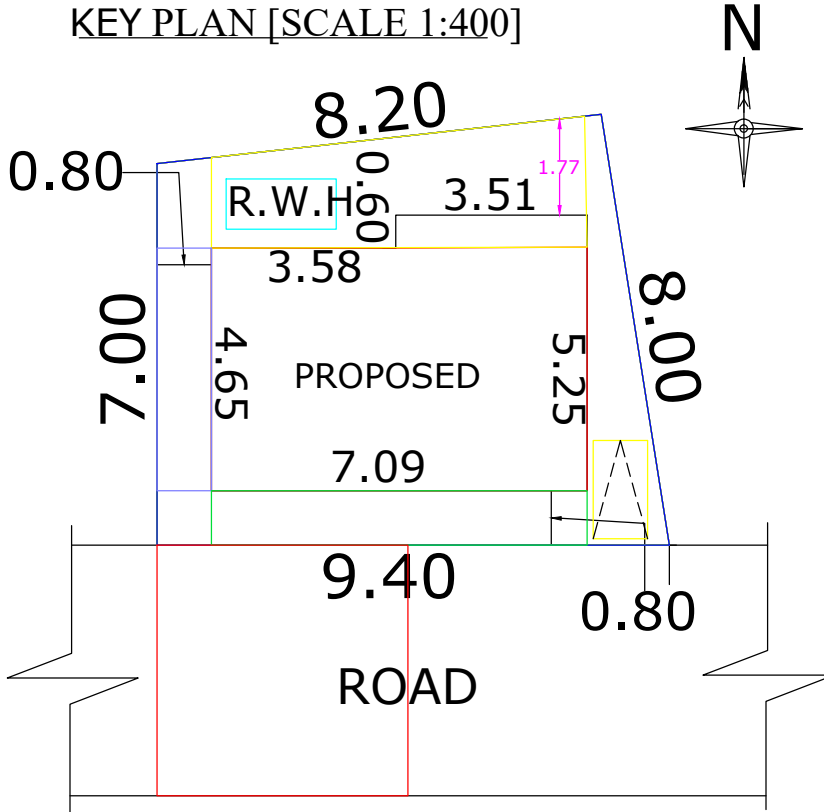

SITE PLAN [SCALE 1:100]

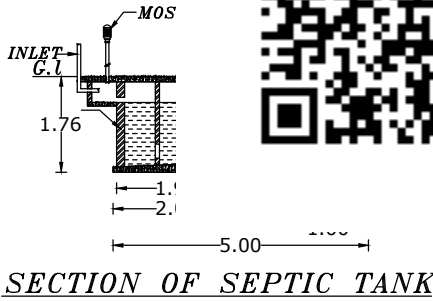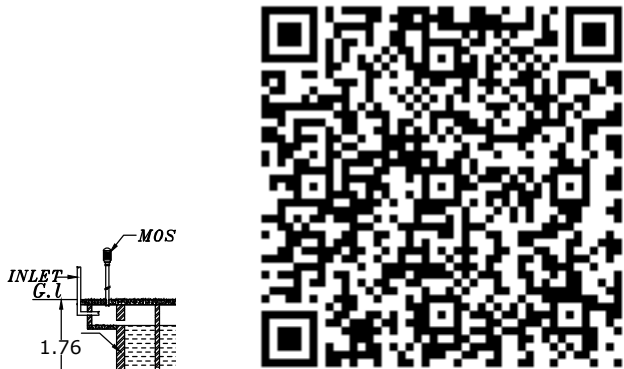

SECTION OF SEPTIC TANK

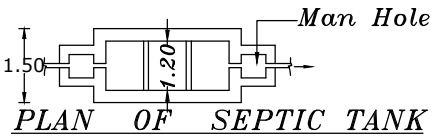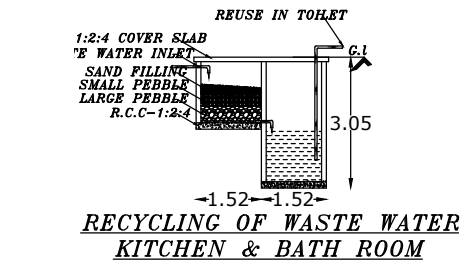

PLAN OF SEPTIC TANK

 Er. P. Rajakumar Licensed Building Surveyee RAJAKUMARAN CONSTRUCTION Poochikadu, Ganapathipuram P.O. Kanyakumari District		AREA DETAILS			SPECIFICATIONS						
		DETAILS OF AREA		SQM	SQFT	DOOR	D	1.00X2.10M	WINDOW	W2	1.00X1.40M
		PLINTH AREA-G.F		35.07	377	DOOR	D1	0.90X2.10M	WINDOW	W3	1.50X0.75M
		PLINTH AREA-F.F		27.23	293	DOOR	O	0.90X2.10M	WINDOW	W5	1.80X1.40M
		TOTAL AREA		62.30	670	DOOR	D3	0.60X2.10M	WINDOW	W	0.60X1.40M
		FLOOR AREA		56.07	603	DOOR	D2	0.75X2.10M	WINDOW	W4	1.00X0.75M
		SITE AREA		72.90	784	WINDOW	W1	1.50X1.40M	VENTILATOR	V	0.75X0.45M
	SIGNATURE OF OWNER	VACANT AREA		37.83	407	REFERENCE					
	ALL DIMENSIONS ARE IN 'METRES'	SCALE 1:100	Er. P. Rajakumar 9443152584			ROAD			SITE BOUND		
						PROSPED			EXISTING OTHER		