

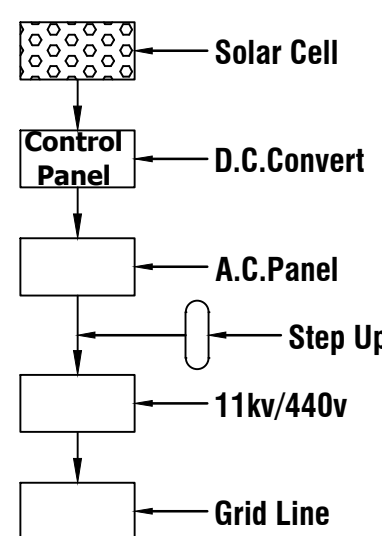
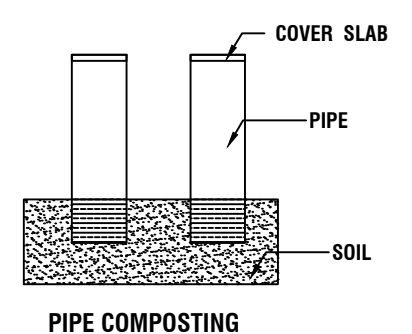
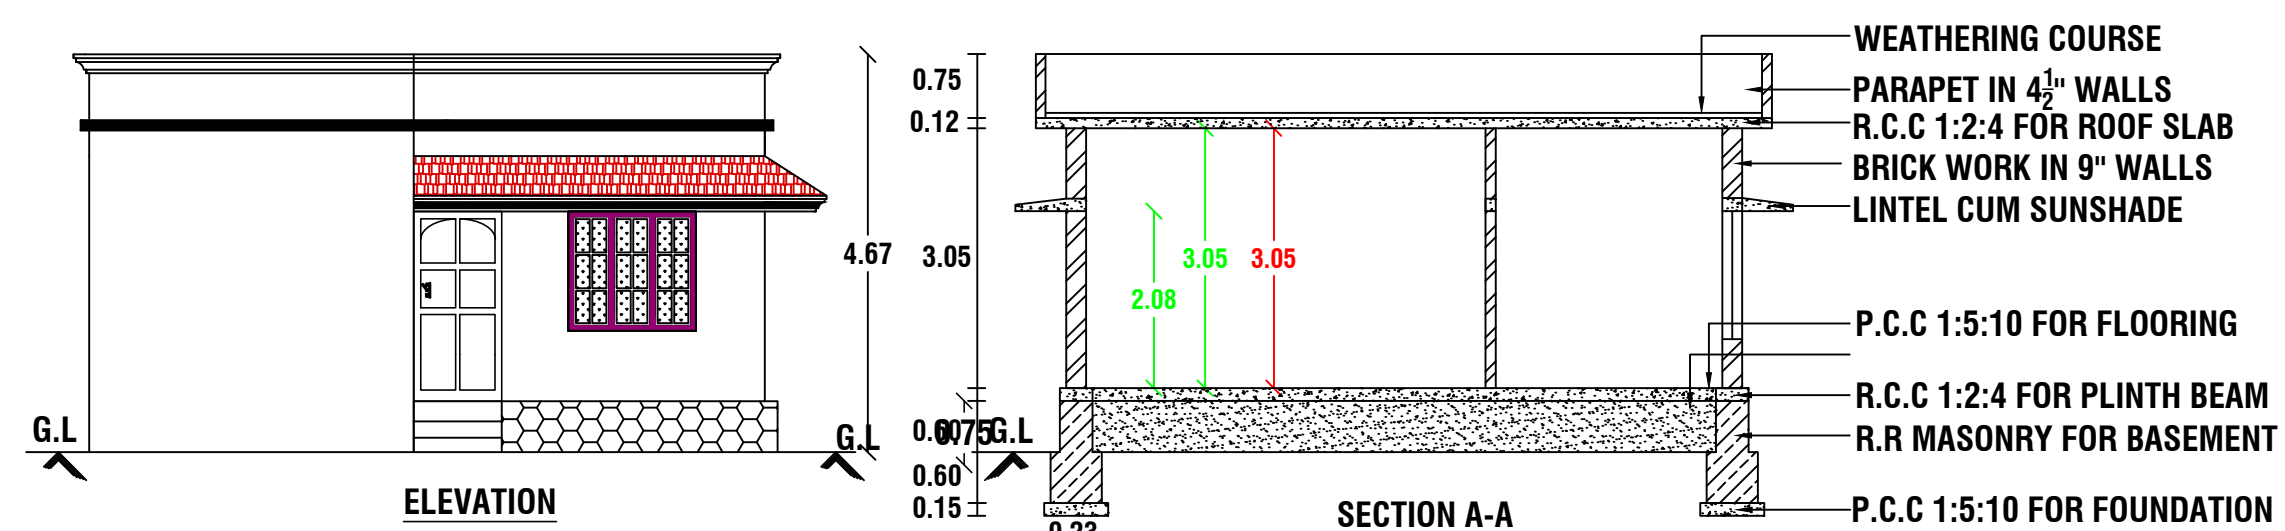
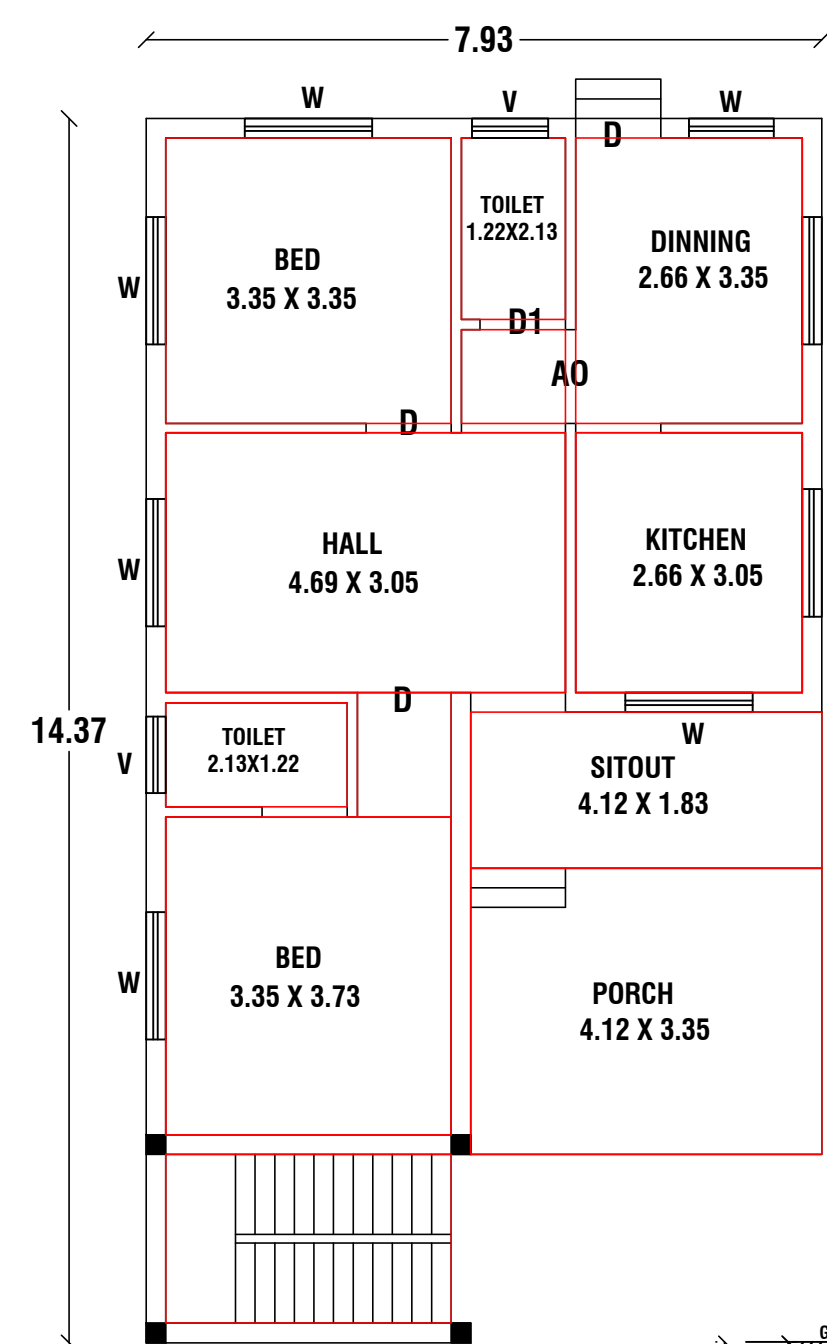


NAME OF THE OWNER : MR.S.JOHN PONSELINE MAHIZH




S/O.MR.SELVA DAS

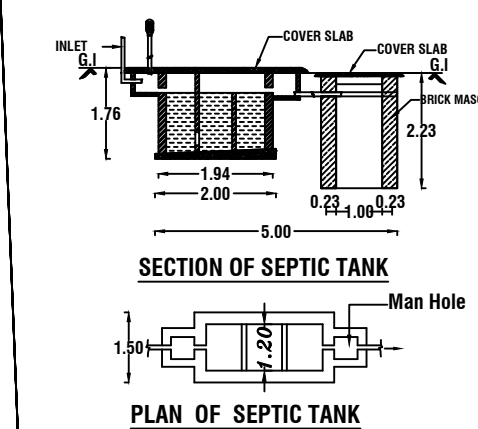




Solar System Flow Diagram

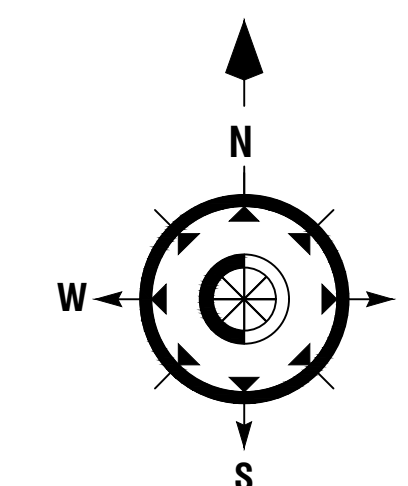

PLAN INFO
 PLOT AREA M2=380.00
 AS_PER_DOCUMENT=380.00
 AS_AT_SITE=380.00
 FMB OR PLR=380.00
 SINGLE FAMILY BLDG=YES
 ACCESS_WIDTH_M=12.30
 ROAD_WIDTH=3.68
 IS_APPROVED_LAYOUT=NO
 AVG_PLOT_DEPTH=38.10
 AVG_PLOT_WIDTH=6.70
 SURVEY_NO=2928
 PATTA_NO=959
 ROAD_LENGTH=1000
 CRZ=NO
 SECURITY_ZONE=NO
 WHETHER_GOVT_OR_AIDED_SCHOOL=NO
 AREA_TYPE=OTHERS
 OCCUPANCY=RESIDENTIAL
 RWH_DECLARED=YES
 TALUK=AGASTEESWARAM
 LAND_USE_ZONE=PRZ
 BUILDING_NEAR_MONUMENT=NO
 BUILDING_NEAR_GOV_BLDG=NO
 BUILDING_NEAR_TO_RAILWAY=NO
 BARRIER_FREE_ACCESS_FOR_PHYSICALLY_CHALLENGED_PEOPLE=YES
 PROVISION_FOR_GREEN_BUILDINGS_AND_SUSTAINABILITY=NO
 FIRE_PROTECTION_AND_FIRE_SAFETY_REQUIREMENTS=YES
 NOC_FIRE_DEPT=NO
 DISTRICT=KANYAKUMARI
 JURISDICTION_TYPE=PANCHAYAT
 OSR_APPLICABLE=NO
 PREMIUM_FSI_REQUIRED=NO
 IF HERITAGE TOWN LESS THAN 1KM RADIUS=NO
 IS_SWIMMING_POOL_EXISTS=NO

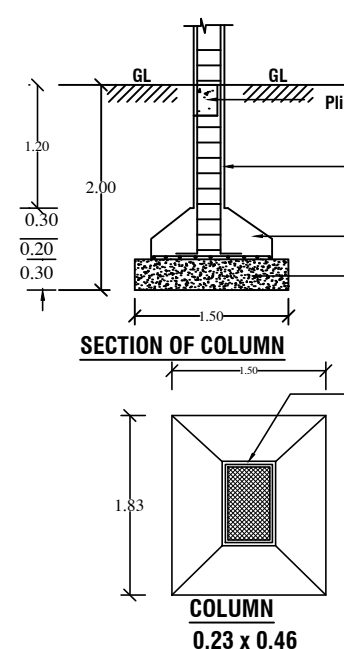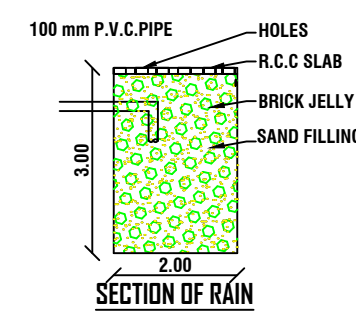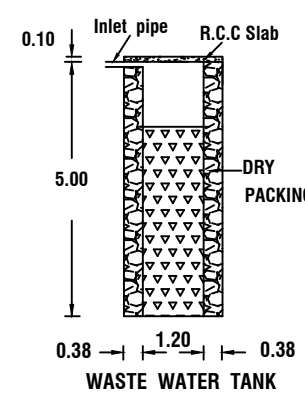


GROUND FLOOR PLAN
SCALE 1:100
ALL DIMENSIONS ARE IN METRE

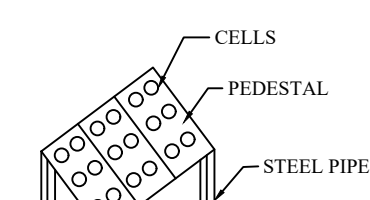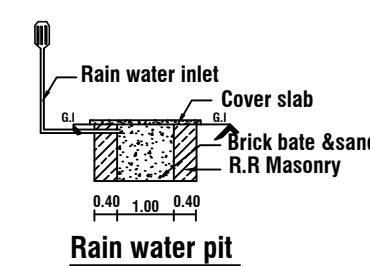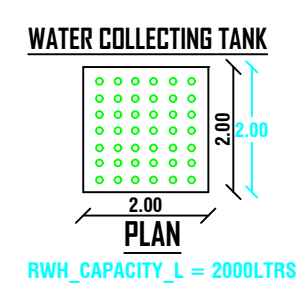


B.E.(CIVIL).
tions.
ndrum
785
5895


✉ **EMAIL :-** anandnathnath@gmail.com

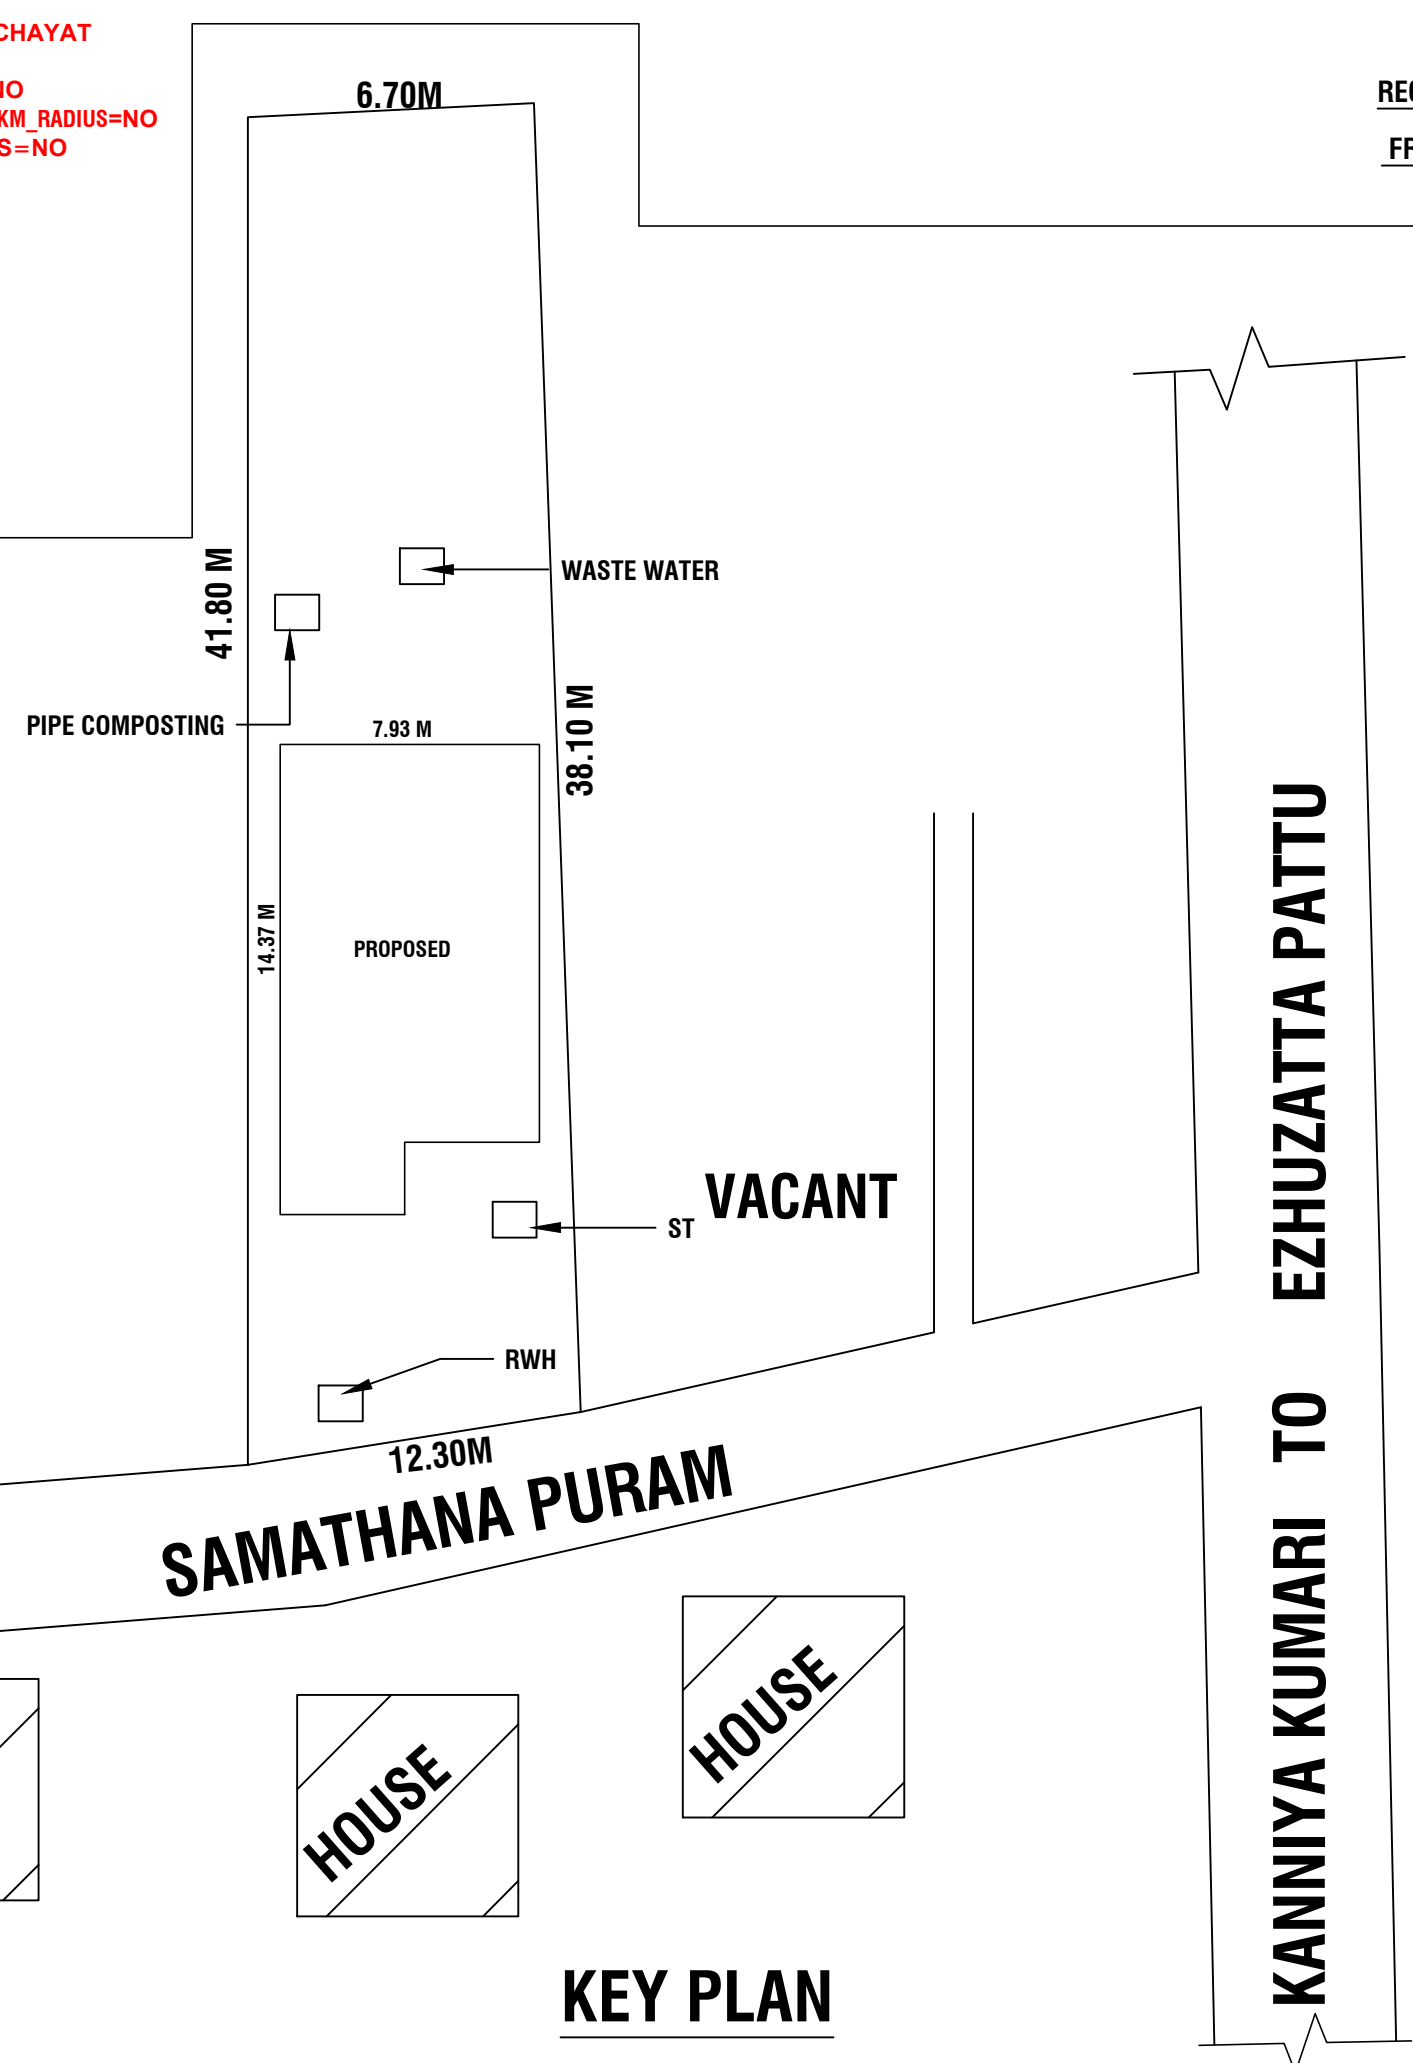

KEY PLAN
NOT TO SCALE

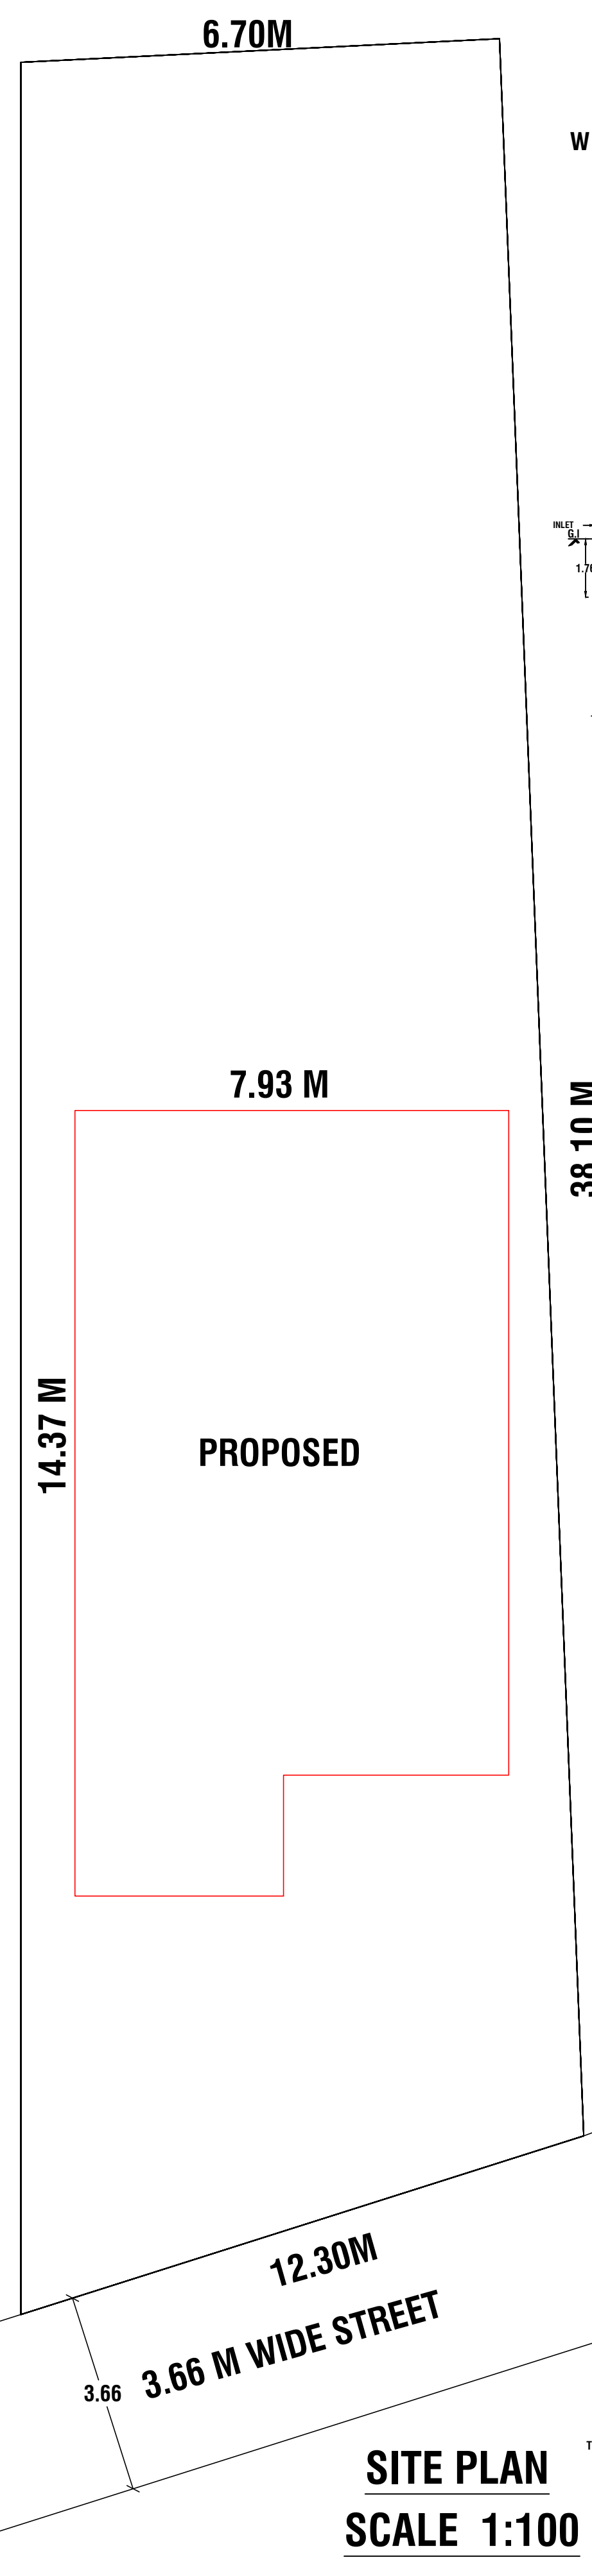

SITE PLAN
SCALE 1:100

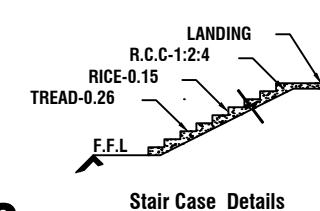

VACANT AREA : 275.15 Sq.m

JOINERY DETAILS

D	DOOR	-	1.00 X 2.10
D1	DOOR	-	0.90 X 2.10
W	WINDOW	-	1.50 X 1.50
V	VENTILATOR	-	0.90 X 0.60

ALL DIMENSIONS ARE IN METRE

PLAN SCALE 1:100

COLOUR INDEX

BOUNDARY OF THE SITE 

PROPOSED BUILDING 

EXISTING BUILDING 

ROAD , STREET 

SIGNATURE OF THE LAND OWNER

ju

SIGNATURE OF THE REGISTERED ENGINEER

Er. A. ANANDHA KANNAN B.E
Register Engineer - Grade III - Re
Register No : 150/LS/2022/00051
Sub Register Office Road, Kottaram - 629 703
Ph : 94431 40785

FSI CALCULATION :

$$FSI = \frac{\text{TOTAL ALL FLOOR AREA}}{\text{PLOT AREA}}$$

$$FSI = \frac{104.85}{380.00} = 0.275$$

PARKING CALCULATION :

$$= \frac{\text{TOTAL ALL FLOOR AREA}}{75.00 \text{ SQ.M}}$$
$$= \frac{104.85}{75.00} = 1.398$$

@ SAY = 1 CAR