




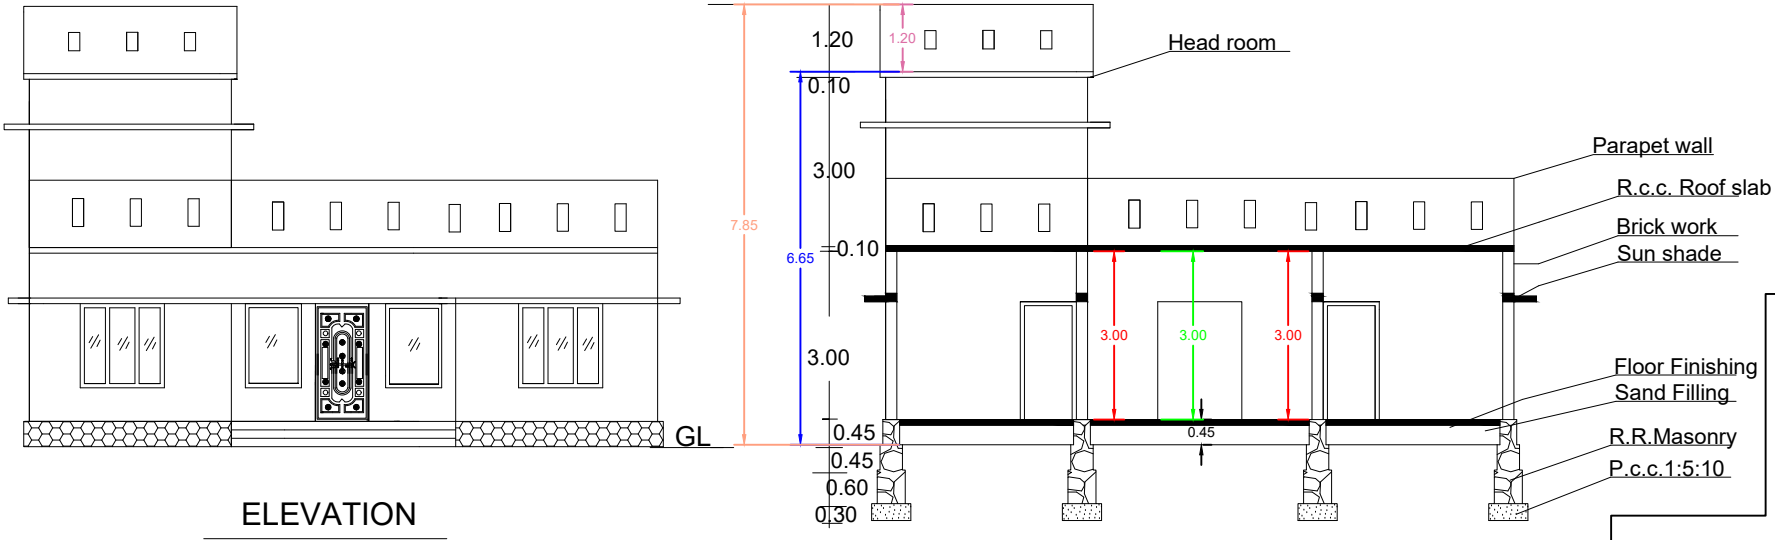


ELEVATION

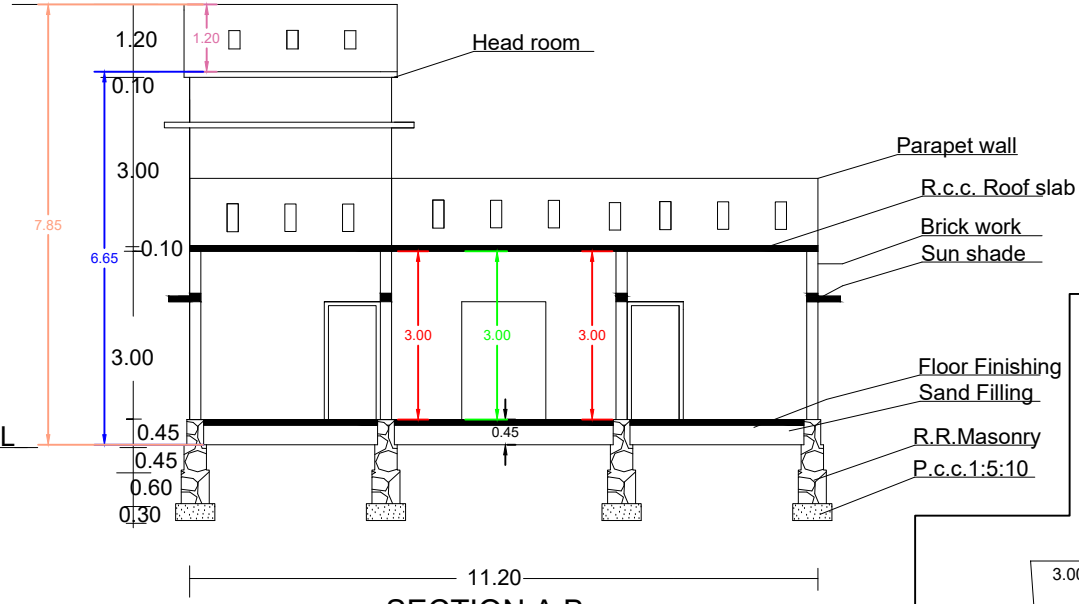


SECTION A B

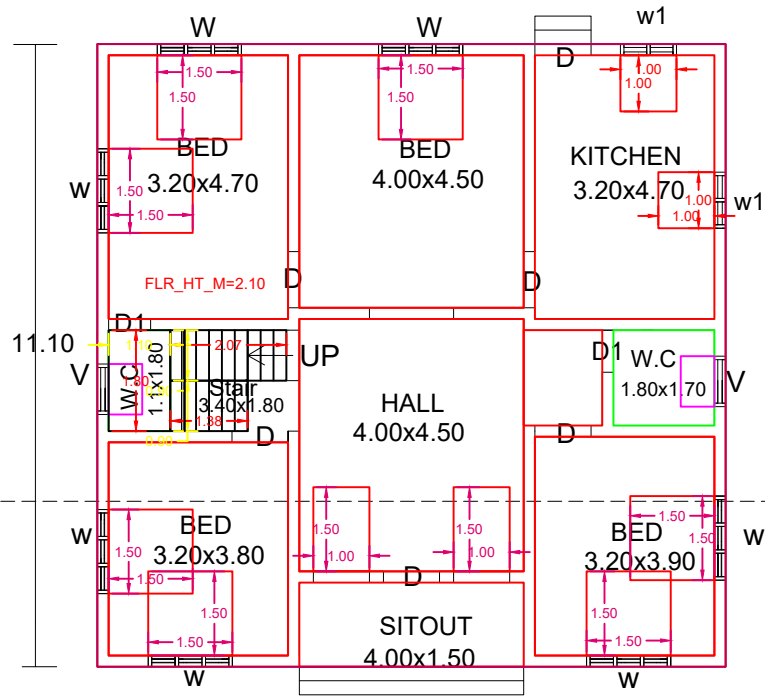


GROUND FLOOR

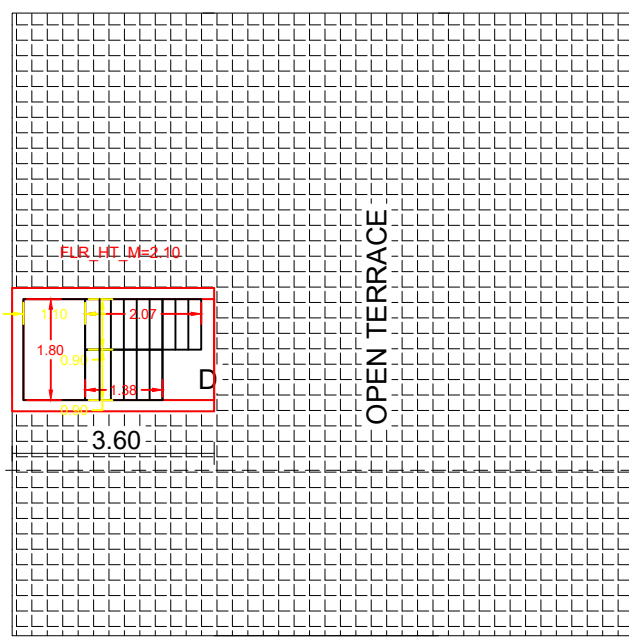



FIRST FLOOR

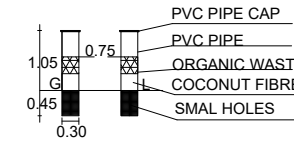




PIPE COMPOST PIT

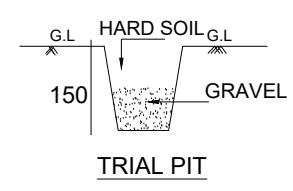

SCALE 1:100
ALL DIMENSIONS ARE IN METRE

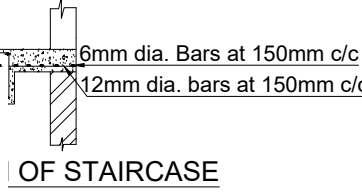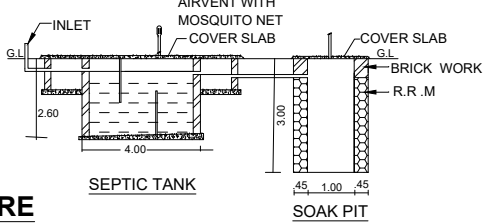

OF STAIRCASE

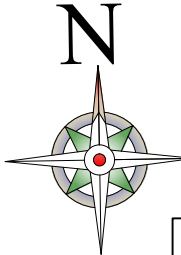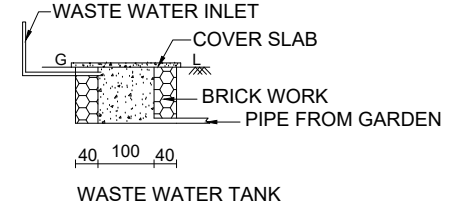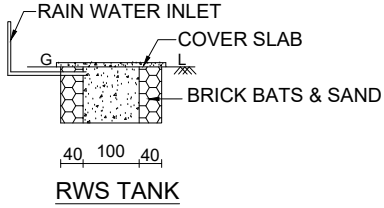


ADDRESS
N.J.JENITH
S/O NESAIA
KUZHINGNAN VILAI
MEENACHAL (P.O)
PIN :629153
CELL NO:8056899607


PLAN SHOWING THE PROPOSED CONSTRUCTION OF A R.C.C ROOF
RESIDENTIAL BUILDING IN RE.SY.NO: 420/2A1A1B ,PATTA
NO:9658, AT KALIAKKAVILAI VILLAGE, KALIAKKAVILAI TOWN
PANCHAYATH,VILAVANCODE TALUK, KANYAKUMARI DISTRICT.
OWNED BY: Mr. N.J.JENITH S/O NESAIA .

AREA OF THE PLOT : 12.000 CENTS (485.64 Sqm) (5225.48 Sq.ft)

		Reference	
GROUND FLOOR	PLINTH AREA	FLOOR AREA	Door D : 0.90x2.10
7.92. Sq.M (85 Sqf)	124.32Sq.M(1337Sqf)	96.72 Sqm(1040 Sqf)	Door D1 : 0.75x2.10
2.00 Sqm (21 Sqf)			Window W : 1.50x1.50
Window W 1: 1.00x1.50			Window W 2: 0.50x1.50
Ventilator V : 0.90x0.60			
PLOT COVERAGE=124.32 X 100 =25.59%			
F.S.I = 132.24 =0.27			
485.64			
Colour Index			
Plot Boundary			
Pro. Building			
Ex. Building			
Road			
Wall thick 0.20m			

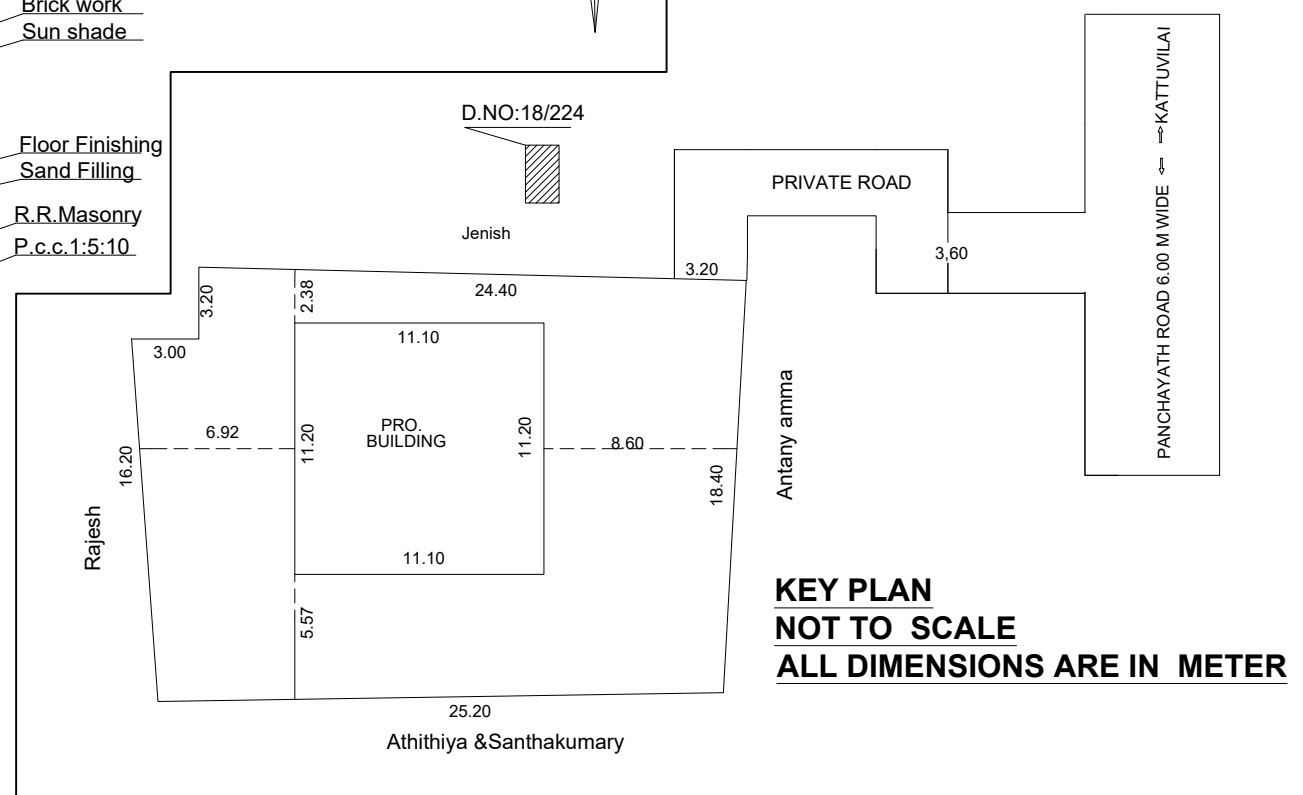

KEY PLAN
NOT TO SCALE
ALL DIMENSIONS ARE IN METER

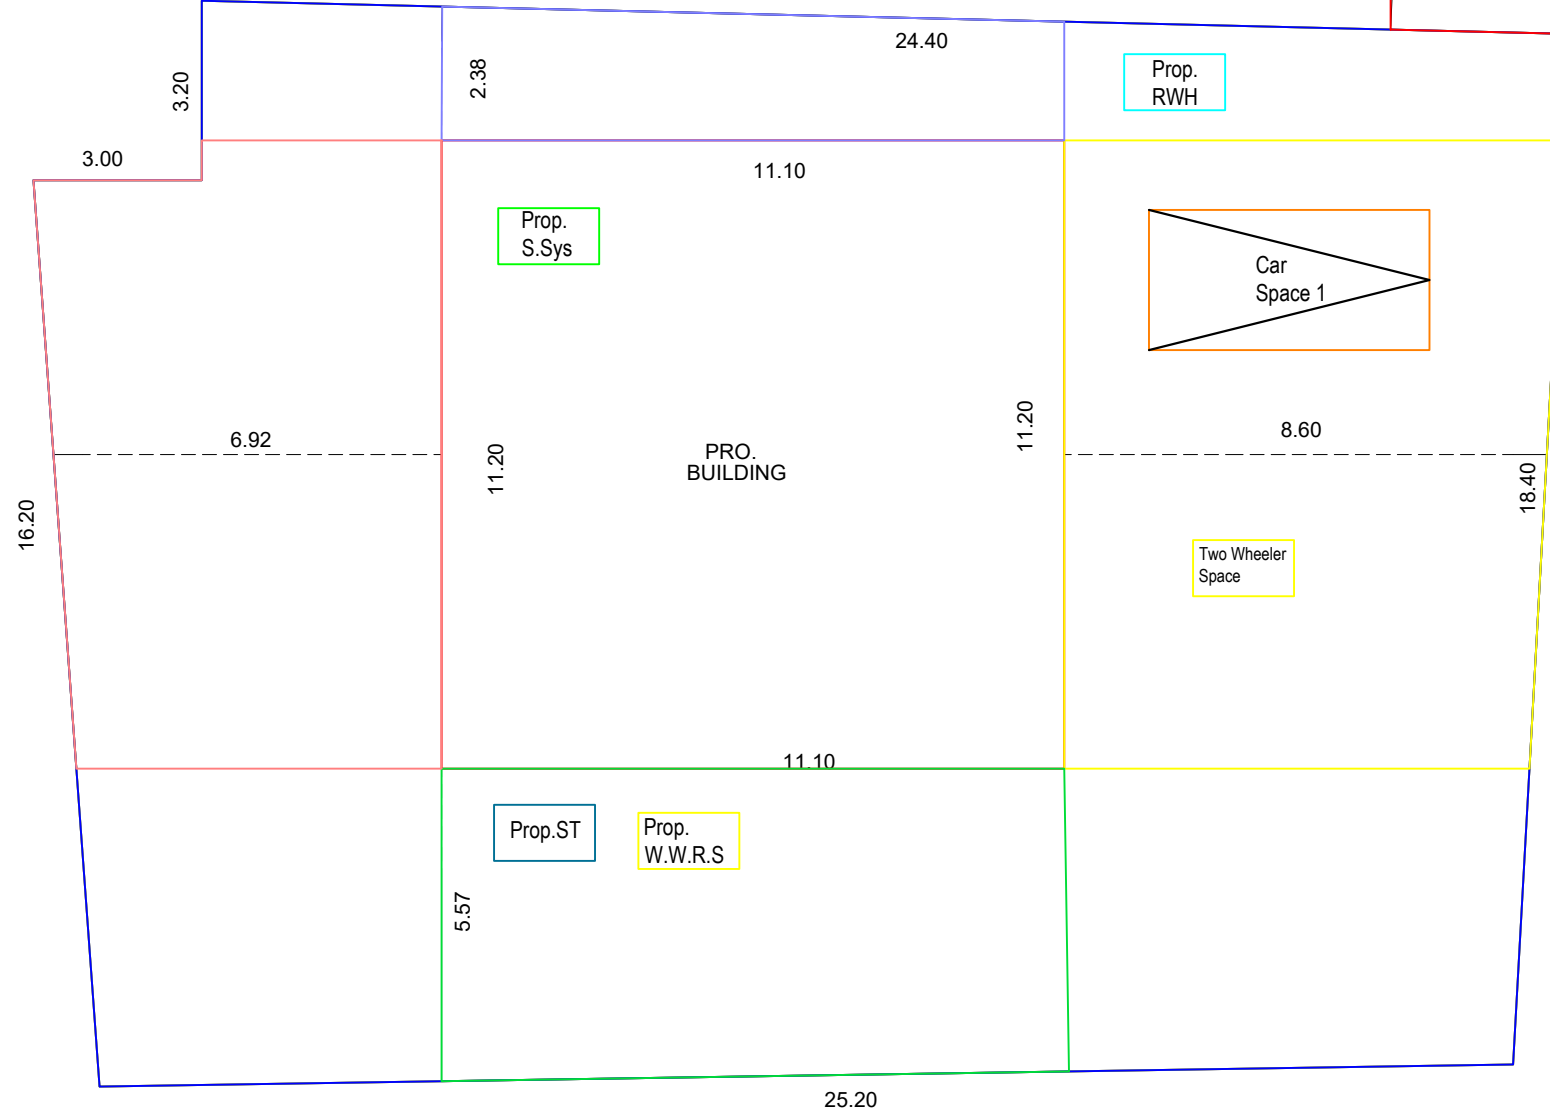

SITE PLAN SCALE:1:100
ALL DIMENSIONS ARE IN METER

Sign. of Applicant
M. Palaniswamy D.C.L.A.S.
Licensed Building Surveyer & Contractor
ISLAND CONSTRUCTION
Padanthalumoodu
Cell : 9488503449
Resi: Pattathuvilai, Meenachal P.O.,
Surveyor/Engineer

OFFICE USE
PLAN INFO
PLOT_AREA_M2=485.64
AS_AT_SITE=489.20
FMB_OR_PLR=485.64
AS_PER_DOCUMENT=485.64
ROAD_WIDTH=3.20
AVG_PLOT_WIDTH=18.40
AVG_PLOT_DEPTH=25.20
ROAD_LENGTH=100.00
AREA_TYPE=OTHERS
SURVEY_NO=420/2A1A1B
PATTA_NO=9658
TALUK=VILAVANCODE
JURISDICTION TYPE= PANCHAYAT
SINGLE_FAMILY_BLDG=YES
OSR_APPLICABLE=NO
OSR_SURRENDER_OR_BUYBACK=YES
PREMIUM_FSI_REQUIRED=NO
IS_APPROVED_LAYOUT=YES
ORGANIZATION_TYPE=PRIVATE
CRZ=NO
LAND_USE_ZONE = RESIDENTIAL
PLOT_NO=0
DISTRICT=KANYAKUMARI
IS_SWIMMING_POOL_EXISTS=NO
RWTH_DECLARED=YES
IF_HERITAGE_TOWN_LESS THAN 1KM_RADIUS=NO

Drn. By:
Er. PALANISWAMY, D.C., L.A.S.
ISLAND CONSTRUCTION
PADANTHALUMOODU P.O., K.K. DIST.
MOB: 9488503449
D. no:105

