




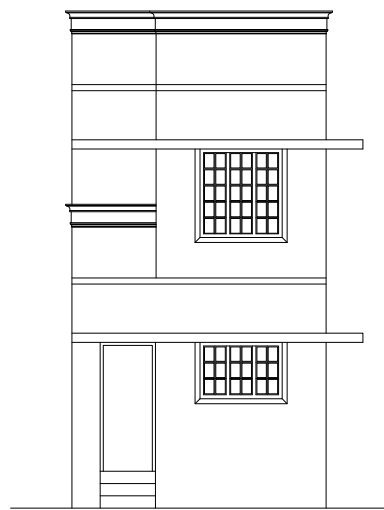


ELEVATION

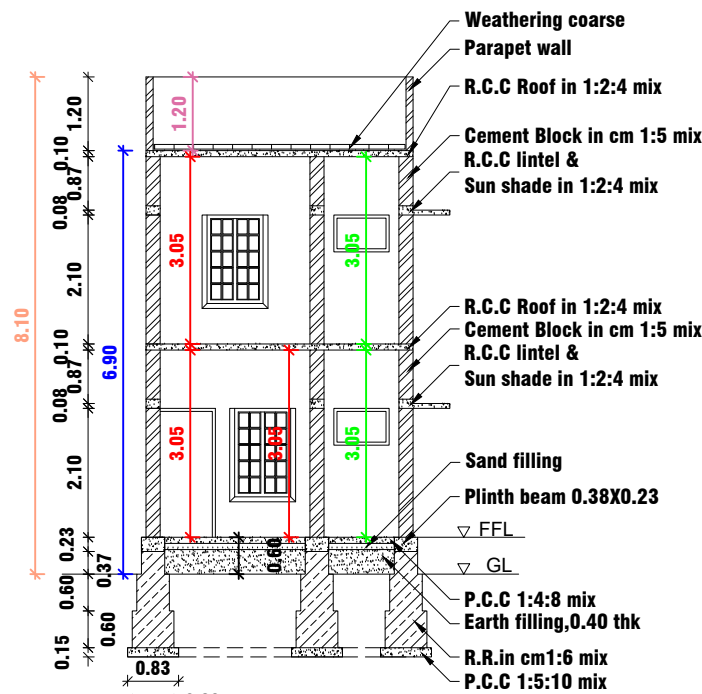


SECTION ON AB

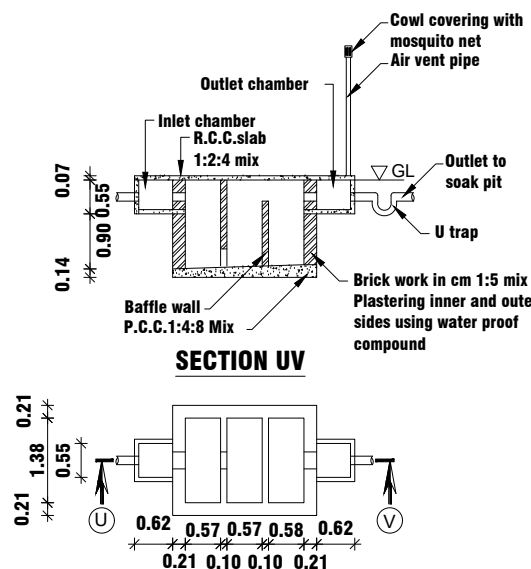

SECTION UV

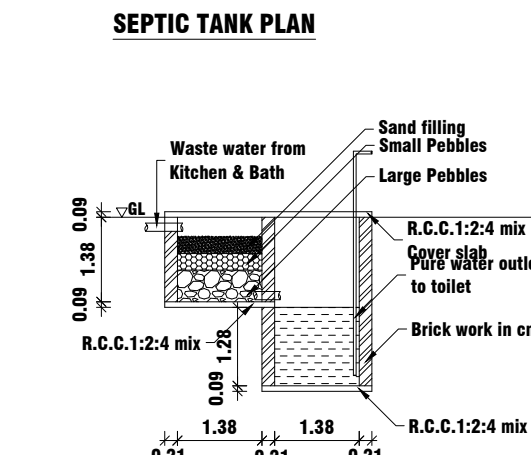


WASTE WATER RECYCLING SYSTEM

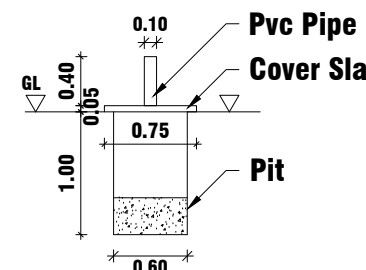


SOLID WASTE COMPOST PIT



PLOT AREA DETAILS		
R.S.NO	CENTS	Sq m
109 /2	0.450	18.212
109 /3	4.550	184.139
Total	5.000	202.350

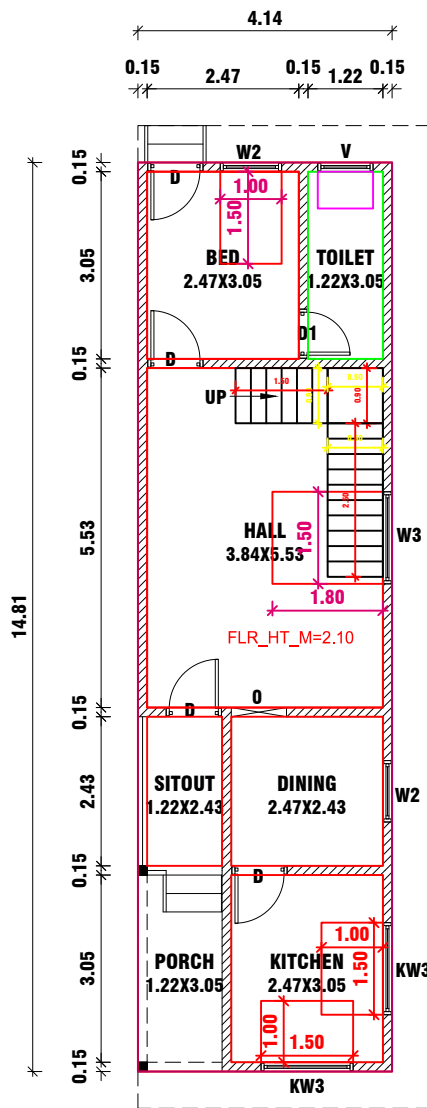


GROUND FLOOR PLAN

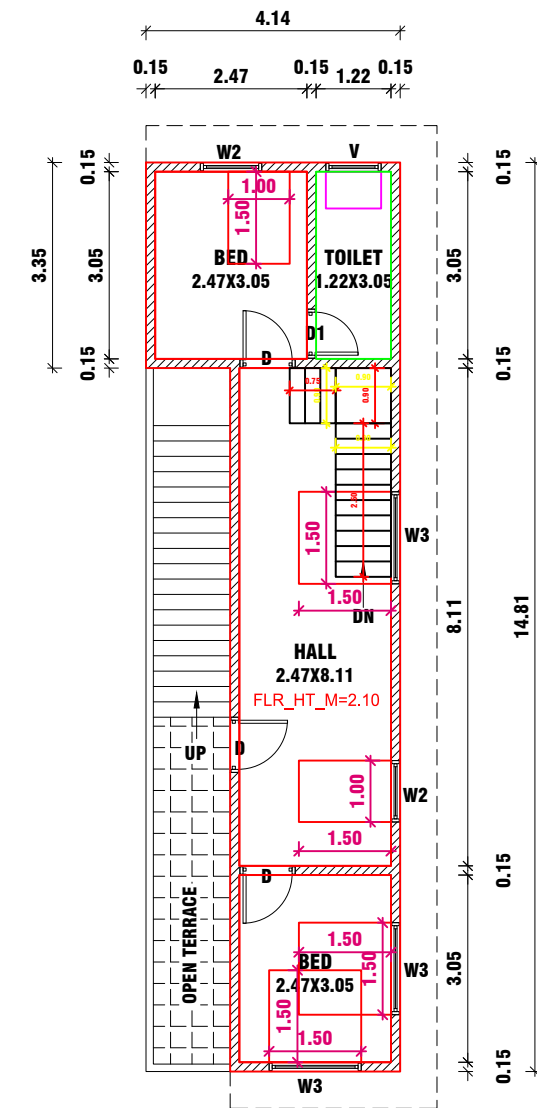


FIRST FLOOR PLAN

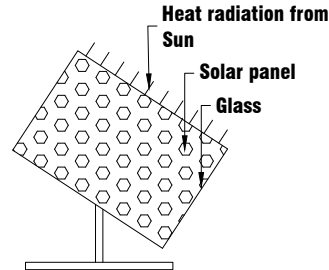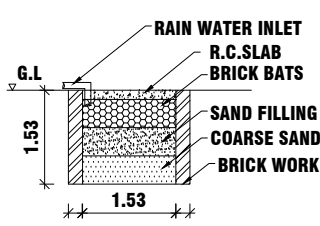

SOLAR SYSTEM

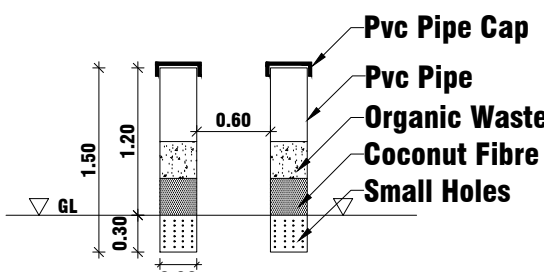


PIPE COMPOST PIT

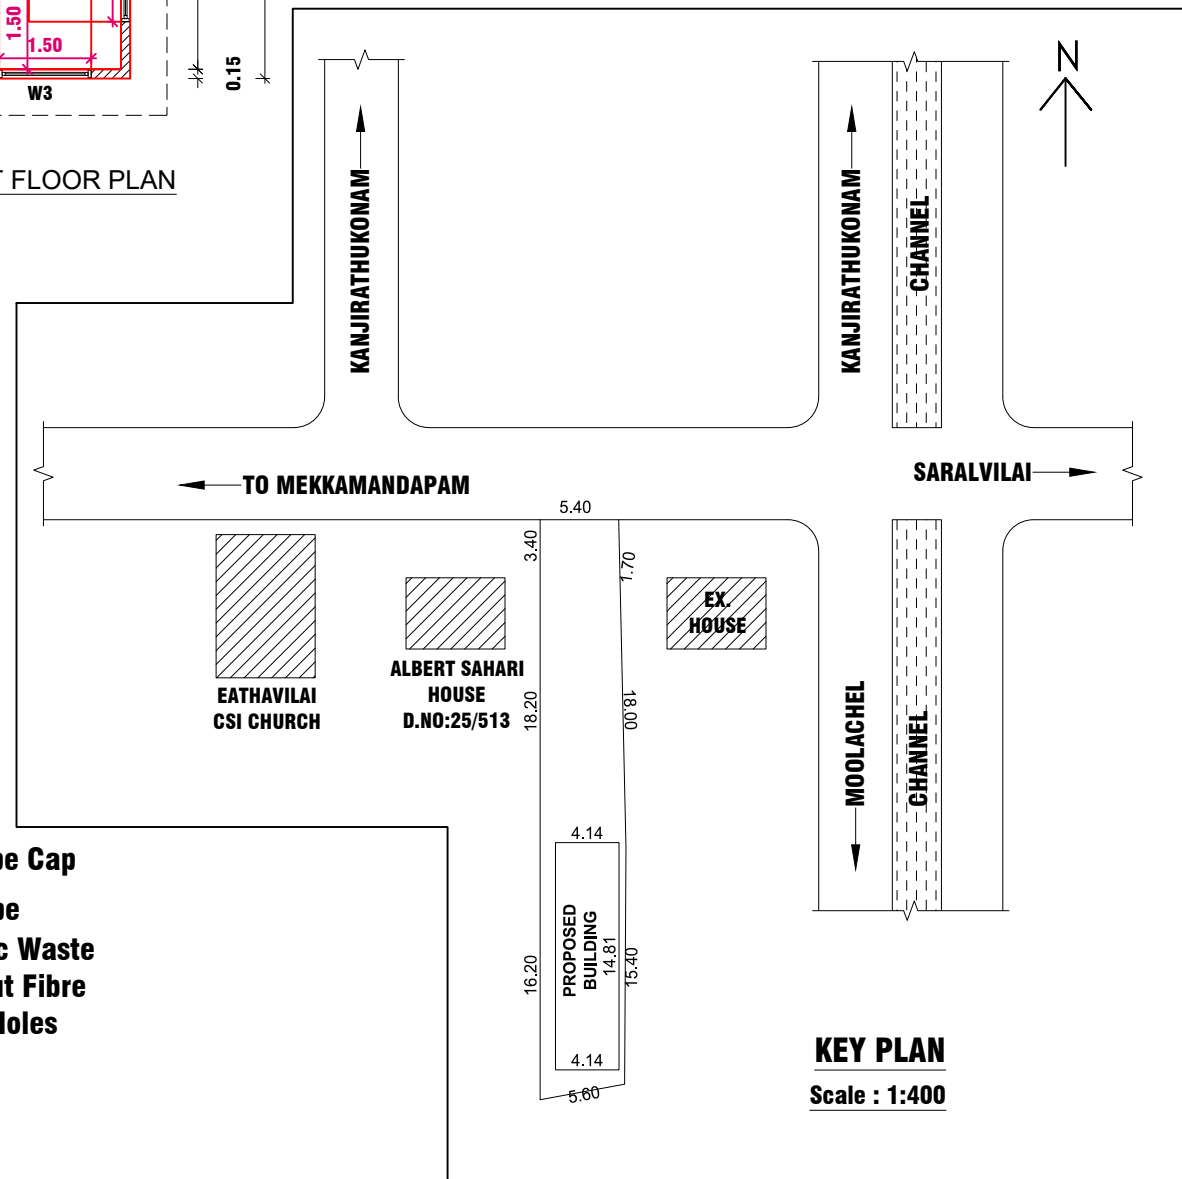

KEY PLAN

Scale : 1:400

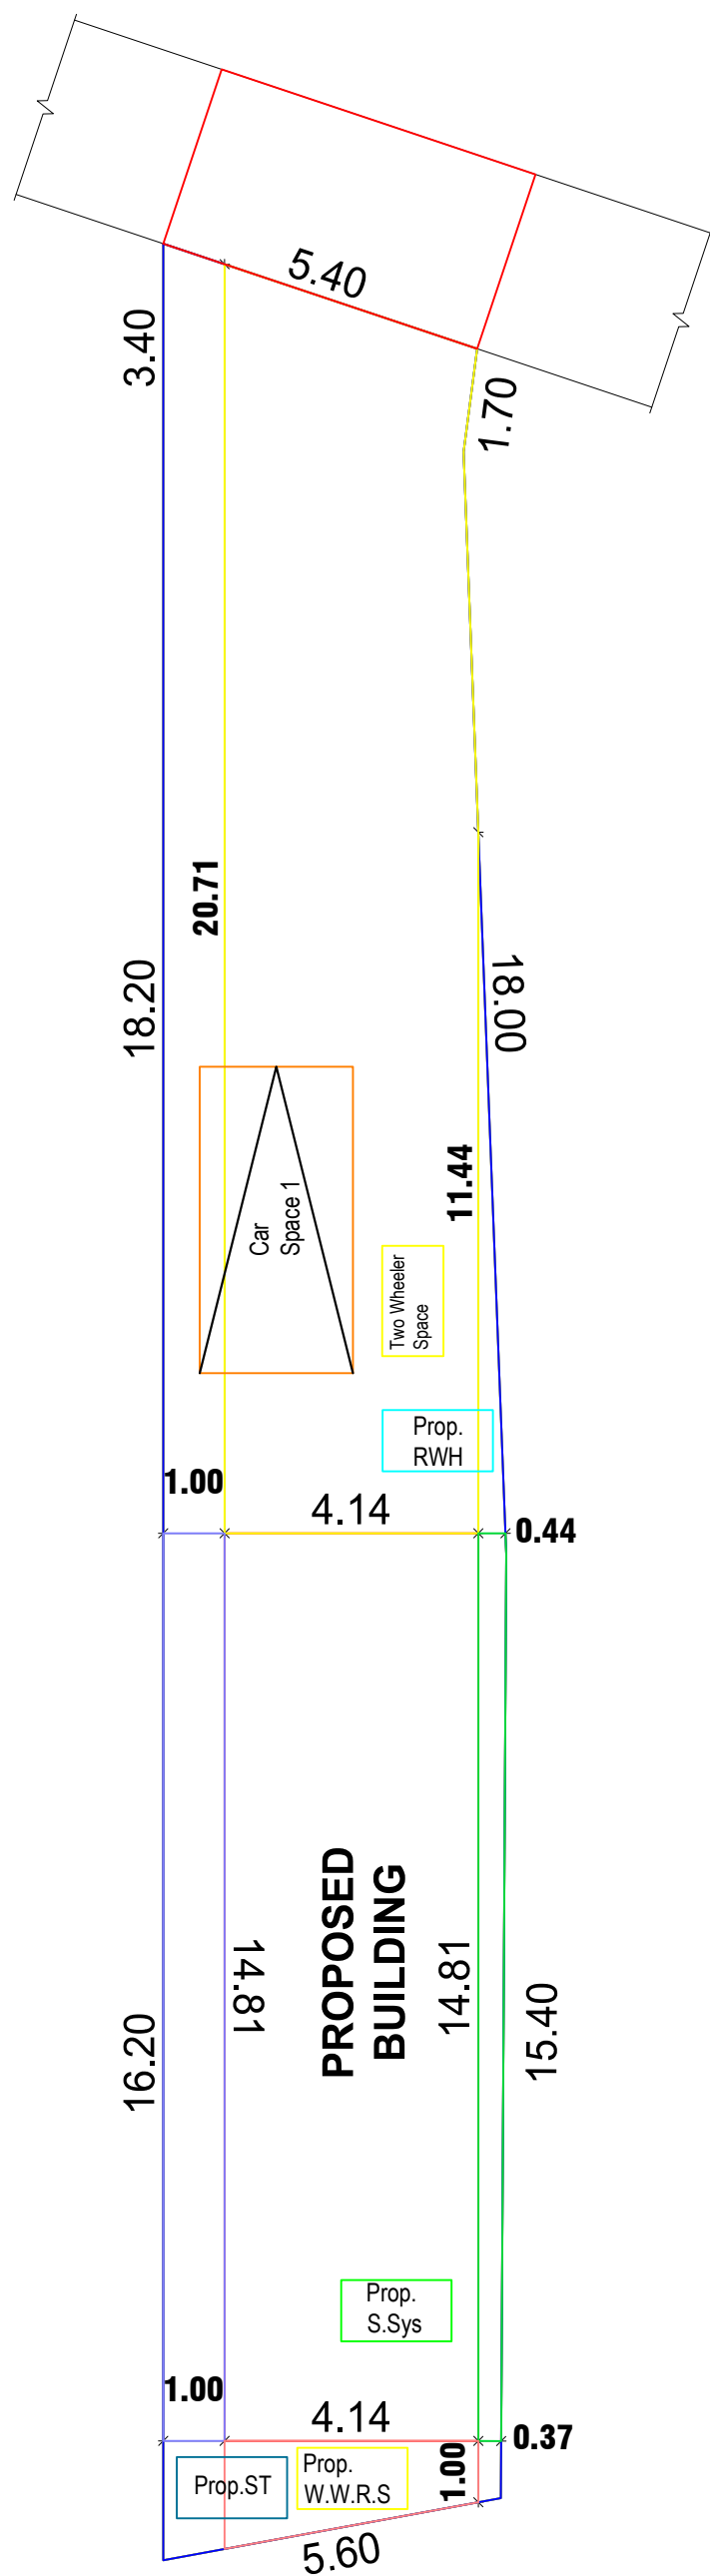

SITE PLAN

Scale : 1:100

- PROPOSAL
- ROAD
- SITE BOUNDARY
- EXISTING

PLAN SHOWING THE PROPOSED CONSTRUCTION OF A TERRACE ROOF RESIDENTIAL BUILDING IN RE.SY.NOS:109/2, 109/3 OF KOTHANALLOOR VILLAGE , KOTHANALLOOR TOWN PANCHAYAT , KALKULAM TALUK, K.K.DIST.

NAME OF OWNER :
Mr.T.SASI PAUL RAJ , S/O Mr.THANGA RAJ ,
PARIYAVILAI, EATHAVILAI,
MEKKAMANDAPAM (P.O)

AREA DETAILS - BUILDING		
PLINTH AREA		
Ground Floor	61.31 Sq.m	659.94 Sq.ft
First Floor	45.61 Sq.m	490.95 Sq.ft
Total	106.92 Sq.mt	1150.89 Sq.ft
FLOOR AREA		
Ground Floor	46.27 Sq.m	498.05 Sq.ft
First Floor	30.23 Sq.m	325.40 Sq.ft
Total	76.50 Sq.mt	823.45 Sq.ft
AREA DETAILS - PLOT		
Site Area	5.000 Cents	2.02 Are
	(202.350 Sq.m)	(2178.00 Sq.ft)
Vacant Area	141.04 Sq.m	1518.15 Sq.ft
F.S.I	106.92 / 202.35	0.53 < 2.00
PC	61.31 / 202.35	30.30 < 50

SCHEDULE OF JOINERIES

REF	DESCRIPTION	SIZE
D	Door	0.90X2.10
D1	Door	0.80X2.10
W2	Window	1.00X1.50
W3	Window	1.50X1.50
KW3	Window	1.50X1.00
V	Ventilator	0.90X0.60

SCALE : 1:100	ALL DIMENSIONS ARE IN METRE	DWG NO : 0 0 8 4 6 0 8 2 4
---------------	-----------------------------	----------------------------

OWNER

ENGINEER

PLAN INFO
PLOT_AREA_M2=202.35
AS_AT_SITE=195.51
FMB_OR_PLR=202.35
AS_PER_DOCUMENT=202.35
ROAD_WIDTH=3.00
AVG_PLOT_WIDTH=5.40
AVG_PLOT_DEPTH=37.80
ROAD_LENGTH=100.00
AREA_TYPE=OTHERS
SURVEY_NO=109/2, 109/3
PATTA_NO=4426,4447
TALUK=KALKULAM
JURISDICTION_TYPE=PANCHAYAT
SINGLE_FAMILY_BLDG=YES
OSR_APPLICABLE=NO
OSR_SURRENDER_OR_BUYBACK=NO
OSR_SURRENDER_OR_BUYBACK=YES
IS_APPROVED_LAYOUT=YES
ORGANIZATION_TYPE=PRIVATE
CRZ=NO
LAND_USE_ZONE = RESIDENTIAL
PLOT_NO=0
DISTRICT=KANYAKUMARI
IS_SWIMMING_POOL_EXISTS=NO
RWHT_DECLARED=YES
IF_HERITAGE_TOWN_LESS THAN 1KM_RADIUS=NO