
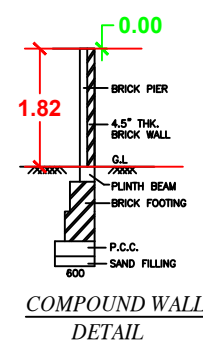
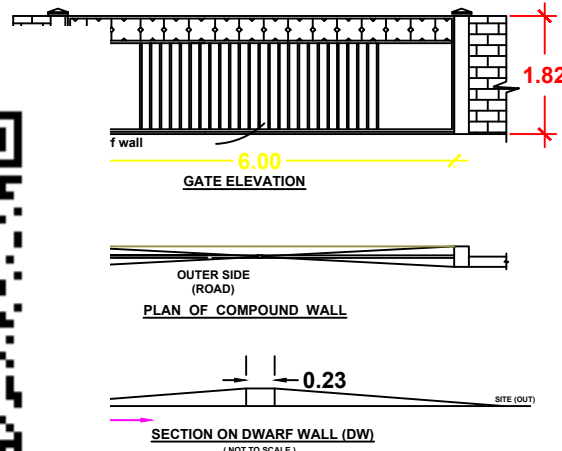
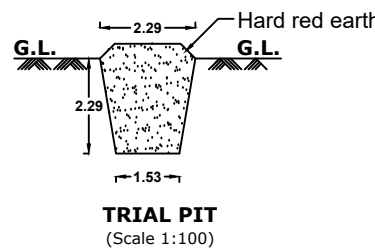
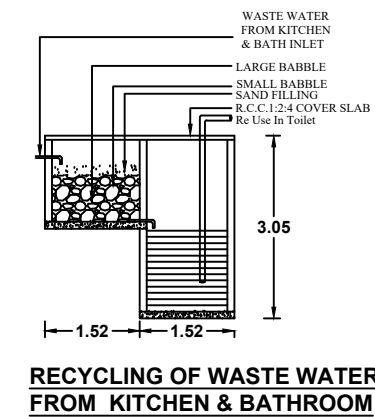
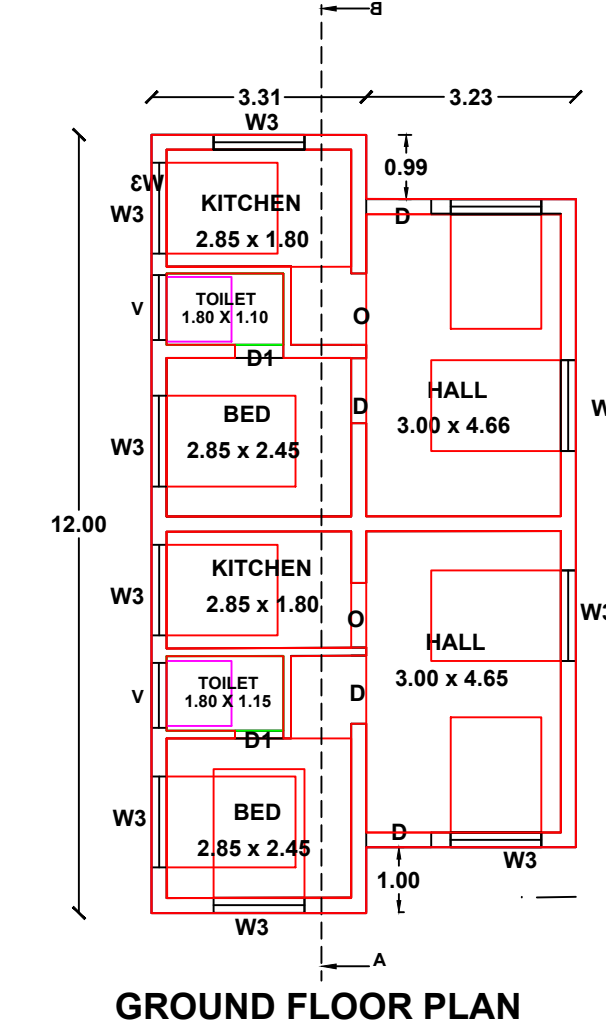


PLAN SHOWING THE PROPOSED TERRACE ROOF RESIDENTIAL BUILDING IN Re-Sy.NO:48/24A1A1A1pt OF ARALVOIMOZHI NORTH VILLAGE AT INDIRA NAGAR VADAKOOR, ARALVOIMOZHI TOWN PANCHAYAT. THOVALAI TALUK, KANYAKUMARI DISTRICT.



Name of owner:- Mr.C.SIVA,

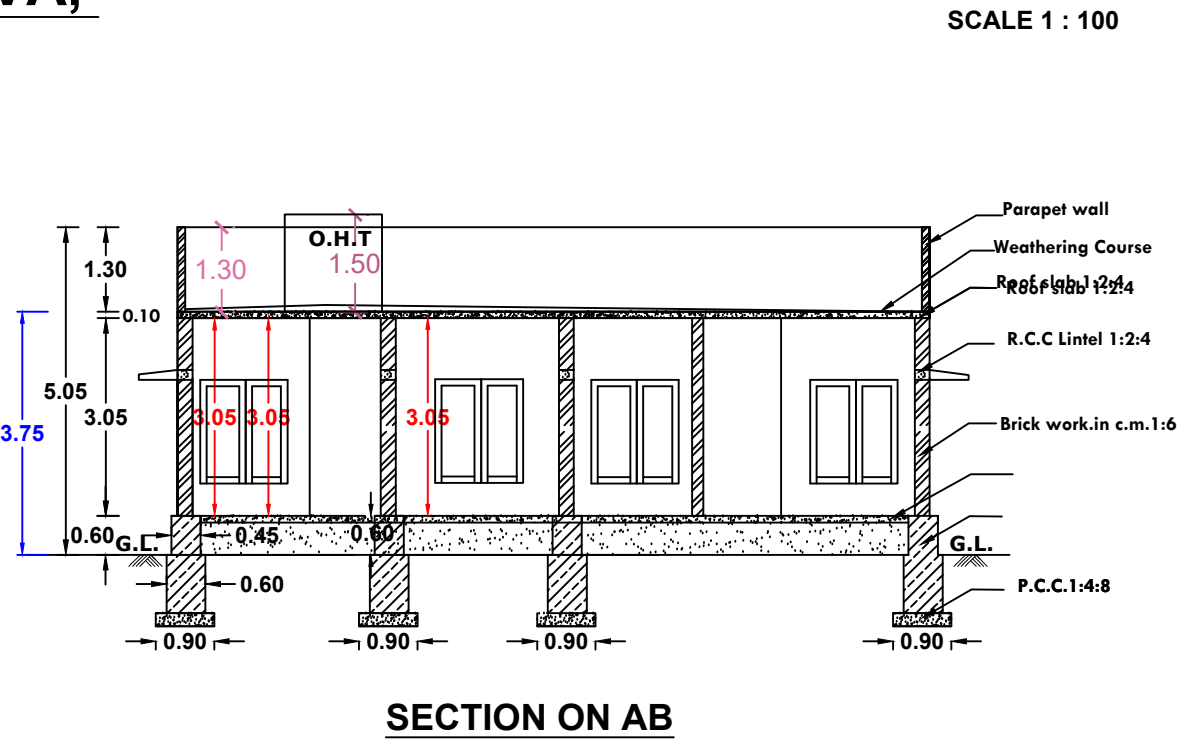


PLAN INFO
PLOT_NO=NO
PATTA_NO=NO
TALUK=THOVALAI
DISTRICT=KANNYAKUMARI
SURVEY_NO=48/24A1A1A1
PLOT_AREA_M2=121.50
AS_PER_DOCUMENT=121.50
AS_AT_SITE=121.50
FMB_OR_PLR=121.50
JURISDICTION_TYPE= PANCHAYAT
SINGLE_FAMILY_BLDG=DOUBLE
LAND_USE_ZONE = RESIDENTIAL
CRZ=NO
SECURITY_ZONE=NO
WHETHER_GOVT_OR_AIDED_SCHOOL=NO
ROAD_WIDTH=4.50
ROAD_LENGTH=100
AVG_PLOT_DEPTH=7.92
AVG_PLOT_WIDTH=15.31
RWH_DECLARED=YES
BUILDING_NEAR_TO_RIVER=NO
OSR_APPLICABLE =NO
PREMIUM_FSI_REQUIRED=NO
IS_APPROVED_LAYOUT=NO
AREA_TYPE=CONTINUOUS
BUILDING_NEAR_MONUMENT=NO
BUILDING_NEAR_GOVT_BLDG=NO
PROVISION_FOR_GREEN_BUILDINGS_AND_SUSTAINABILITY=NO
FIRE_PROTECTION_AND_FIRE_SAFETY_REQUIREMENTS=NO
NOC_FOR_CONSTRUCTION_NEAR_MONUMENT=NO
BARRIER_FREE_ACCESS_FOR_PHYSICALLY_CHALLENGED_PEOPLE=YES
NOC_FIRE_DEPT=NO
IS_SWIMMING_POOL_EXISTS=NO
IF_HERITAGE_TOWN_LESSTHAN_1KM_RADIUS =NO

SITE PLAN


SCALE 1:200

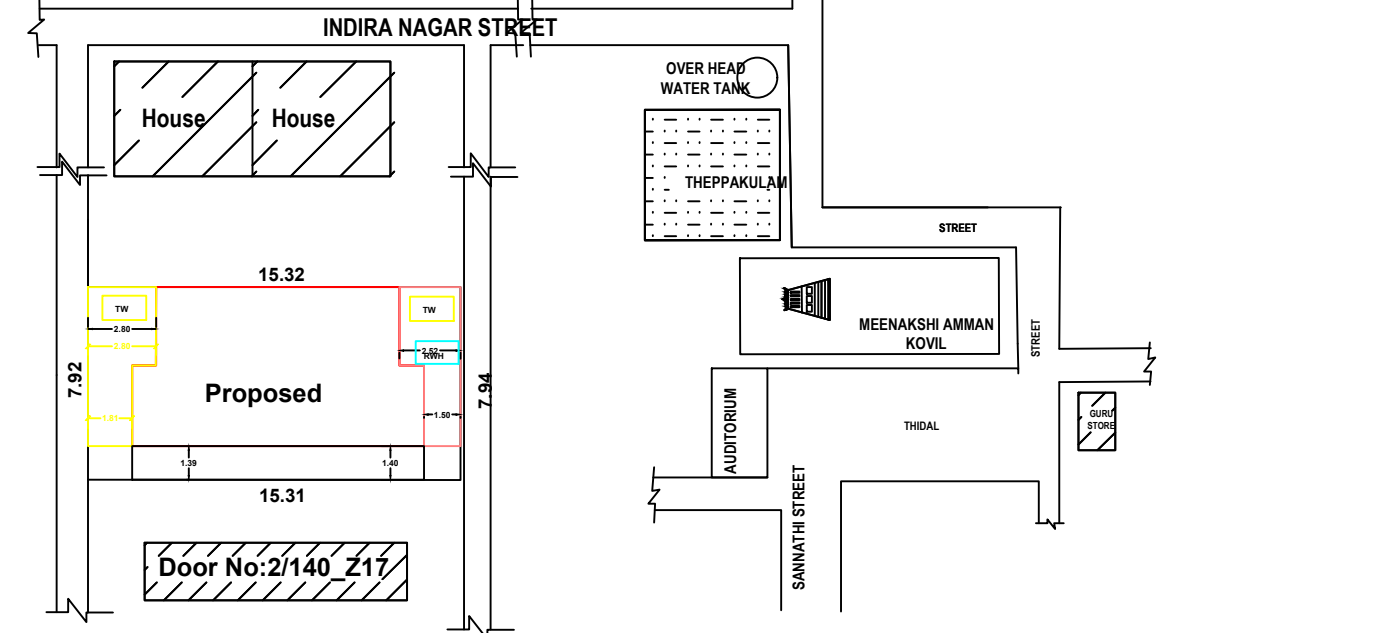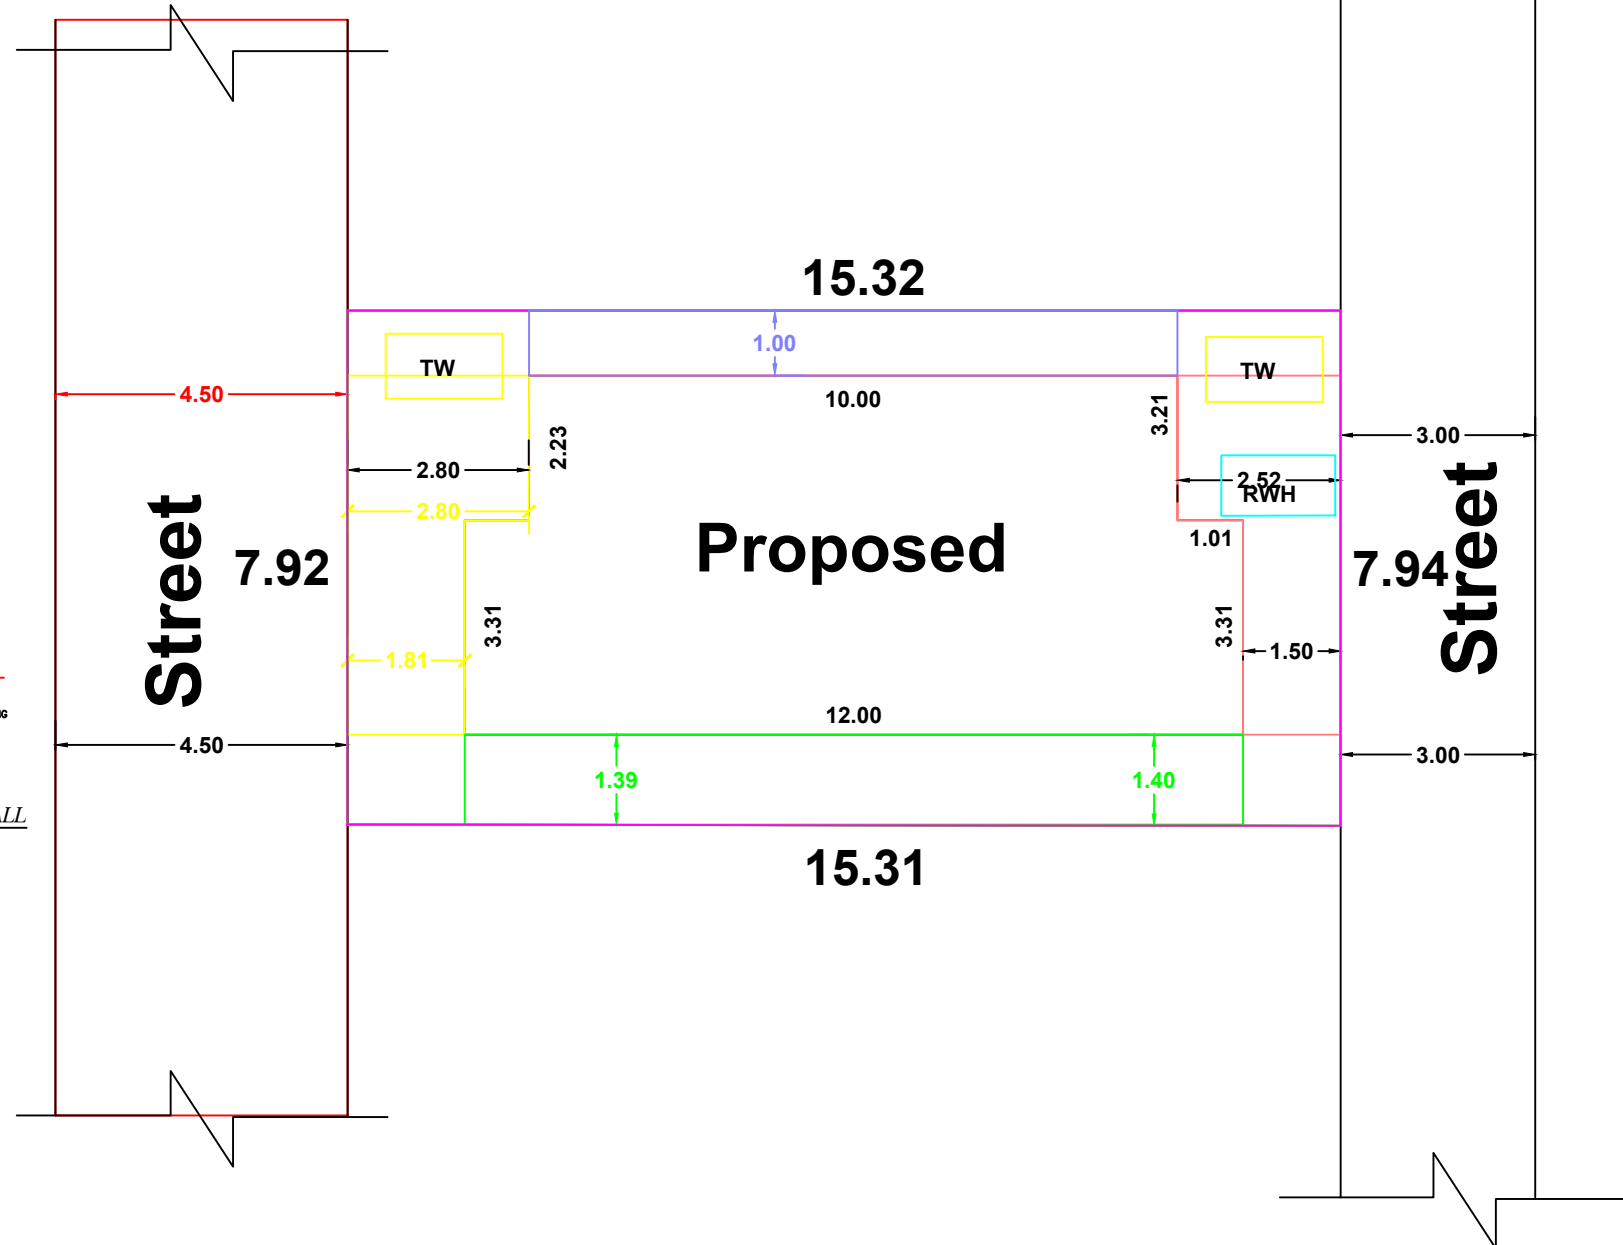


SOLAR SYSTEM

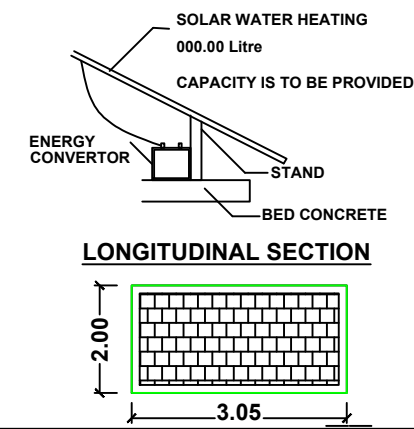


FOUNDATION DETAILS

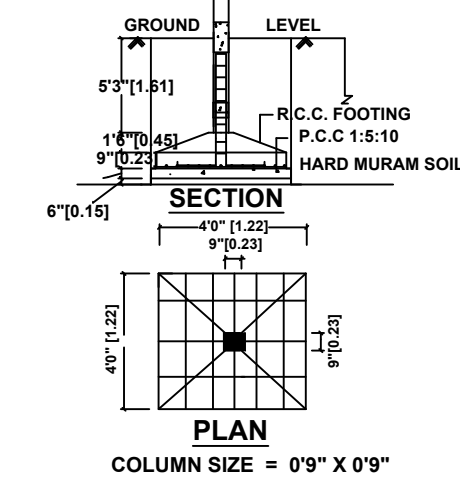

STAIR CASE DETAILS:-

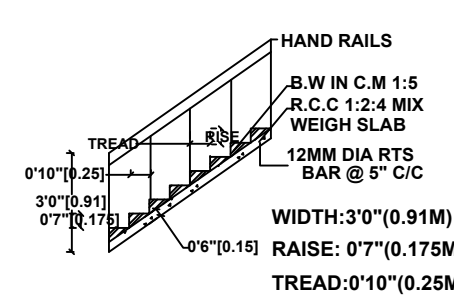

SEPTIC TANK:

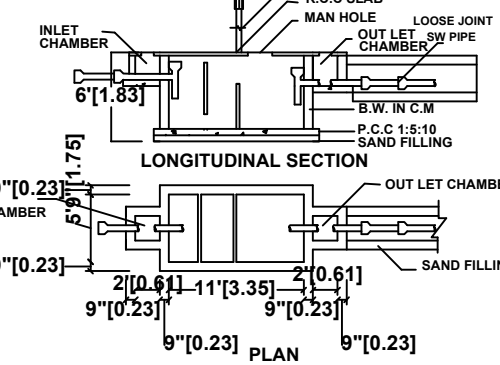

CERTIFIED THAT PROVISIONS SHALL BE MADE TO "RAIN WATER HARVESTING " ARRANGEMENTS SYSTEM IN THE PROPOSED CONSTRUCTION

AREA DETAILS :-

1.	AREA OF THE SITE	121.50 S.M	1307.82 S.FT
2.	GROUND FLOOR AREA	66.03 S.M	710.74 S.FT
3.	VACANT AREA	55.47 S.M	597.08 S.FT

ALL DIMENSIONS ARE IN METER

JOINERY DETAILS :-

S.NO	DESCRIPTION	SIZE IN M
1	OPENING-O	1.50 X 2.14
2	DOOR - D	0.91 X 2.14
3	DOOR - D1	0.76 X 2.14
4	WINDOW - W	1.50 X 1.52
5	VENTILATOR - V	0.91 X 0.61

APPLICANT:-

[Signature]

ENGINEER:-

[Signature]
Er. K. CHINNATHAMBI, M.E.(Structures)
Registered Structural Engineer Grade-1
(Registration No:RSE-1/KKDTCP/001/2023)
Registered Engineer Grade-1
(Registration No:150/LS/2024/00006)
Ph:9486185858,6381223578

Er. K. CHINNATHAMBI, M.E.(Structures)

Registered Structural Engineer Grade-1
(Registration No:RSE-1/KKDTCP/001/2023)
Registered Engineer Grade-1
(Registration No:150/LS/2024/00006)
Ph:9486185858,6381223578

INNOVSTRUCTURES
CONSULTANT AND CONTRACT

SECOND FLOOR, NIYAFI COMPLEX,
DENNISON ROAD,
NAGERCOIL
Ph:9486185858,9786737574



WATER_TANK_CAPACITY_L=6000LTRS