




PLAN SHOWING THE PROPOSED CONSTRUCTION OF R.C.C RESIDENTIAL BUILDING. AT PALUKAL VILLAGE IN RE.SY.NO:249/3A1C, PALUKAL TOWM PANCHAYAT VILAVANCODE TALUK, K.K. DIST. OWNED BY:Mr.MONIKANDAN S/O Mr.PRABHAKARAN PRABHA BHAVAN ARUKALVILAI KARUMANOOR ALAMPARAI (P.O). KANNIYAKUMARI DIST.PIN:629170.

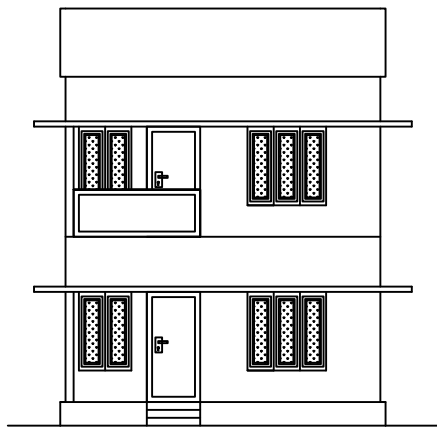


ELEVATION

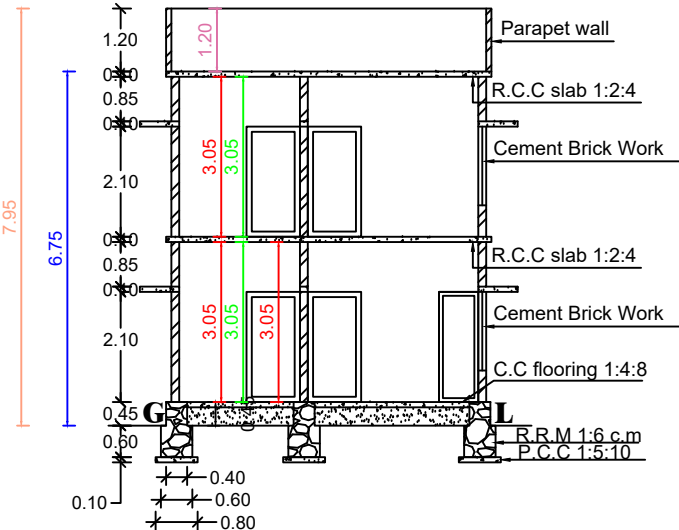





SECTION ON AB

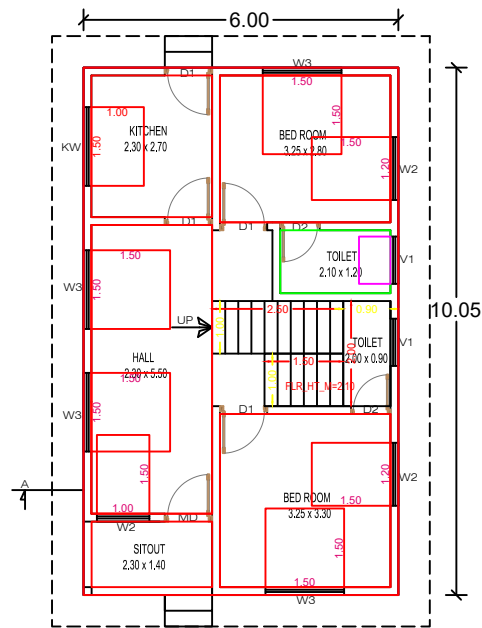


GROUND FLOOR PLAN

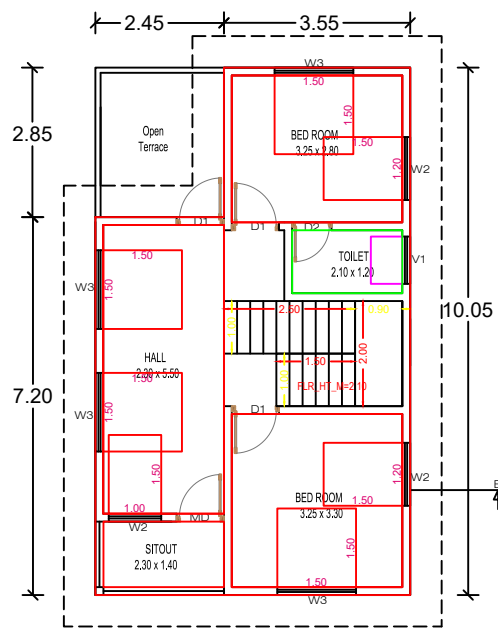


FIRST FLOOR PLAN

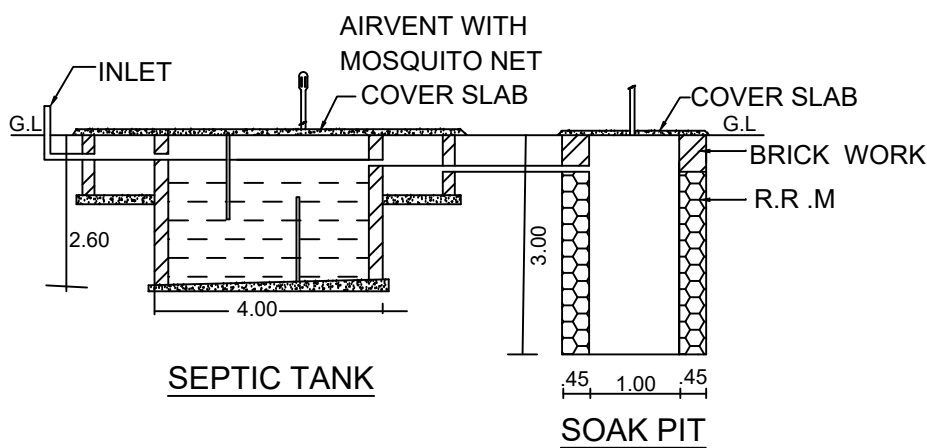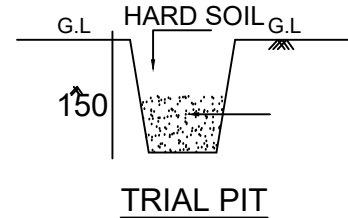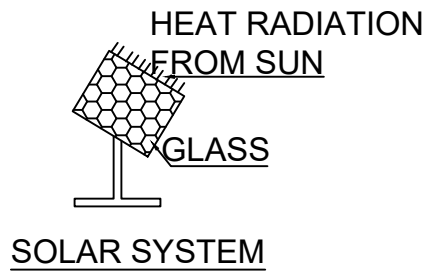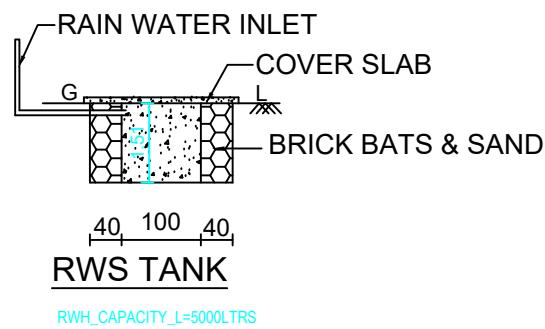

SITE PLAN
SCALE 1:100
ALL DIMENSIONS ARE IN METRE

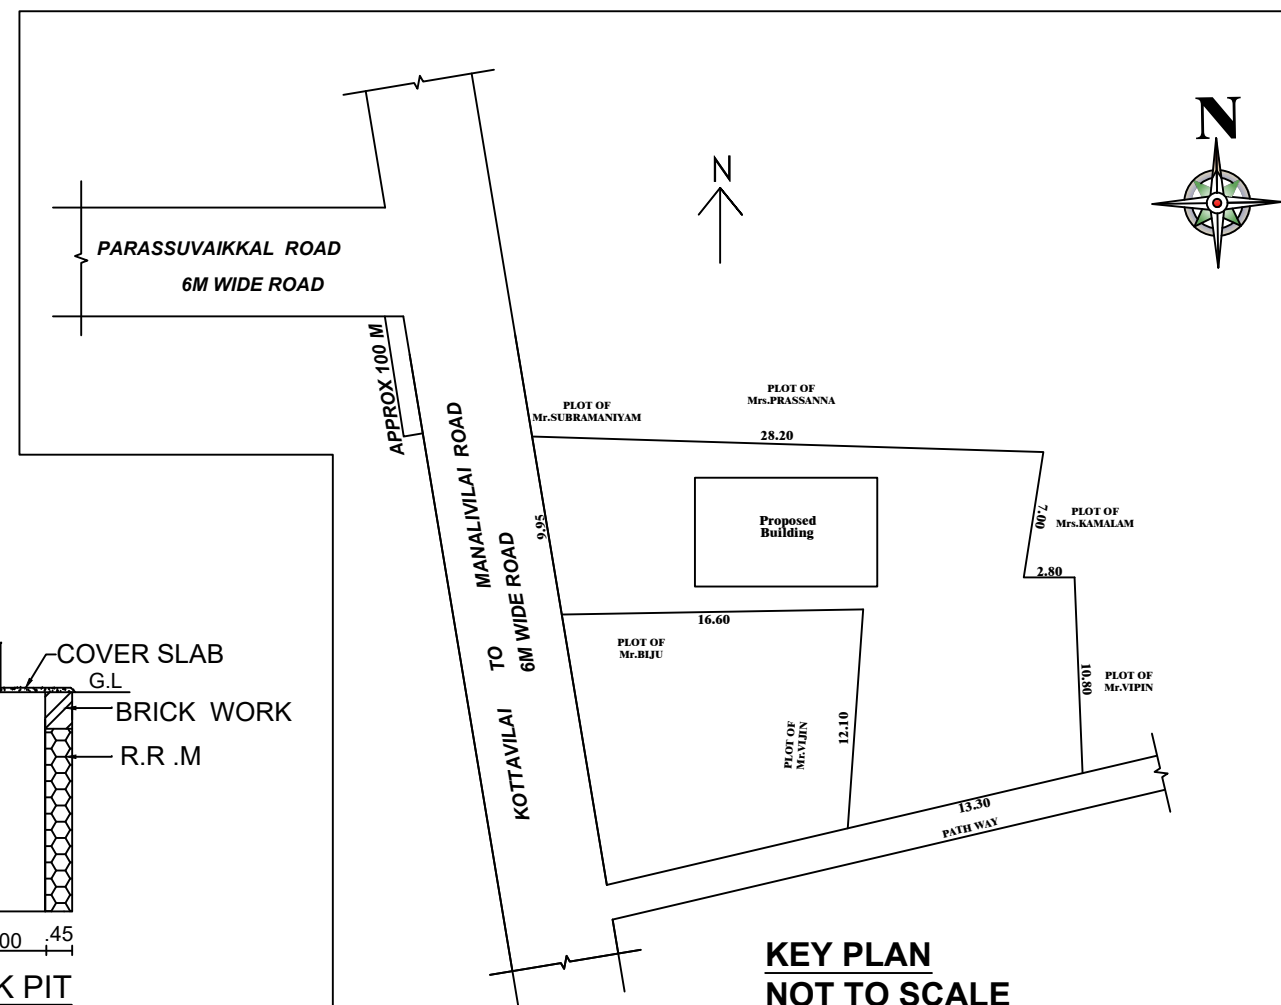

KEY PLAN
NOT TO SCALE
ALL DIMENSIONS ARE IN METRE

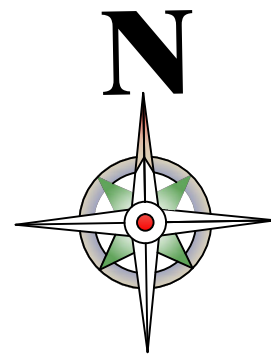

PLOT OF
Mrs.KAMALAM

PLOT OF
Mr.VIPIN

SPECIFICATION

PLINTH AREA

GROUND FLOOR : 60.32 M² (649.06 FT²)
FIRST FLOOR : 53.34 M² (573.93 FT²)
TOTAL : 113.66 M² (1222.99 FT²)

FLOOR AREA

GROUND FLOOR : 53.06 M² (571.13 FT²)
FIRST FLOOR : 46.92 M² (505.04 FT²)
TOTAL : 99.98 M² (1076.17 FT²)

Reference	Colour Index
Door MD : 1.00 x 2.10	Plot Boundary
Door D1 : 0.90 x 2.10	Pro. Building
Door D2 : 0.75 x 2.10	Ex. Building
Window W3 : 1.50 x 1.50	Road
Window W2 : 1.20 x 1.50	Wall thick : 0.15 m
Window KW : 1.20 x 1.50	
Ventilator V1 : 0.90 x 0.60	
SCALE 1:100	
ALL DIMENSIONS ARE IN METRE	
PLOT AREA : 9.260 cents	374.75 M ²
VACCANT AREA : 7.769 cents	314.45 M ²

Signature

Sign. of Applicant

Office Use:-

PLAN INFO
PLOT AREA_M2=374.75
AS_AT_SITE=380.61
FMS OR PLR=374.75
AS_PER_DOCUMENT=374.75
ROAD_WIDTH=5.90
AVG_PLOT_WIDTH=9.95
AVG_PLOT_DEPTH=38.30
ROAD_LENGTH=100.00
AREA_TYPE=OTHERS
SURVEY_NO=249/3A1C
PATTI_NO=3277
TALUK=VILAVANCODE
JURISDICTION_TYPE=PANCHAYAT
SINGLE_FAMILY_BLDG=YES
OSR_APPLICABLE=NO
OSR_SURR_BUYBACK_RETAIN=RETAIN
PREMIUM_FSI_REQUIRED=NO
OSR_SURRENDER_OR_BUYBACK=YES
IS_APPROVED_LAYOUT=YES
ORGANIZATION_TYPE=PRIVATE
CRZ=NO
LAND_USE_ZONE=RESIDENTIAL
PLOT_NO=0
DISTRICT=KANNIYAKUMARI
IS_SWIMMING_POOL_EXISTS=NO
RWH_DECLARED=YES
IF_HERITAGE_TOWN_LESS THAN_1KM_RADIUS=NO

Signature
FOR R.SATINAM
Licensed Building Surveyor
Lic No: 142/94
ALFA Designers
Mathempalai, Palukal P.O.
Mobile : 9495901277
Surveyor/Engineer



ALFA DESIGNERS,
MATHEMPALAI, PALUKAL P.O., K.K DIST.
MOBILE :- 9495901277, 8300650294 ,
DRAWN BY :- R.SATINAM : - 20 - 02 - 2025.