



PLAN SHOWING THE PROPOSED CONSTRUCTION OF RCC RESIDENTIAL BUILDING IN R.SY.NO: 351/18A1 OF KALLUKOOTTAM VILLAGE AT KALLUKOOTTAM IN KALLUKOOTTAM TOWN PANCHAYAT, KALKULAM TALUK, KANYAKUMARI DISTRICT.

NAME AND ADDRESS OF THE OWNER:-


Mr. R. JOHN JOSSIAH,
S/O. RUSSEL,
KALLUKOOTTAM & POST.

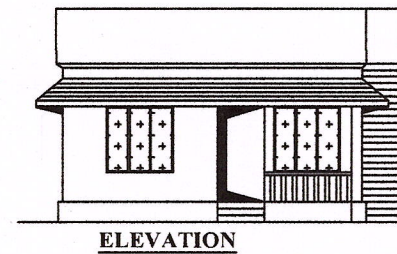


ELEVATION

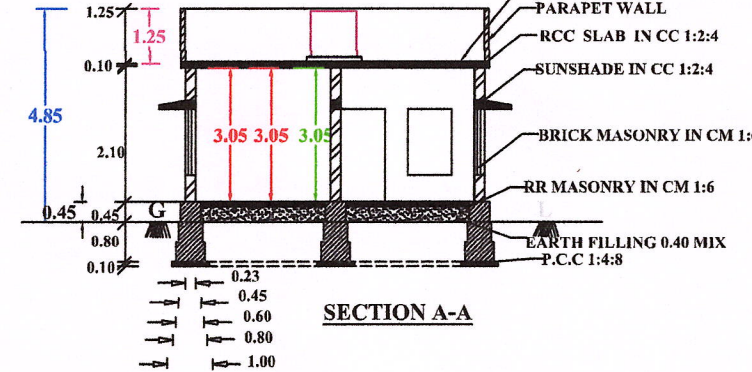


SECTION A-A

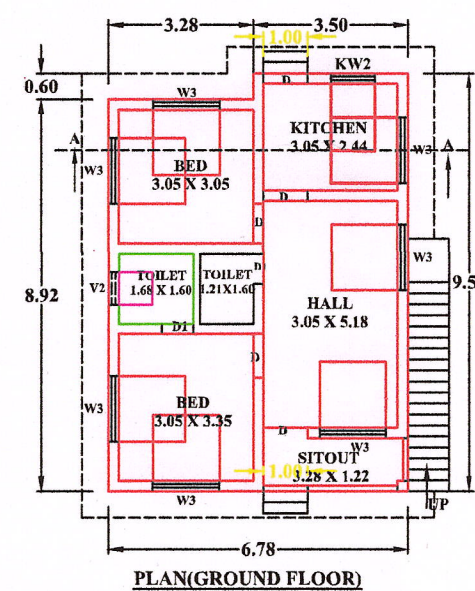


PLAN(GROUND FLOOR)

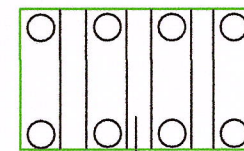


SOLAR WATER HEATING SYSTEM

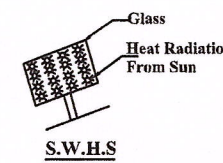

S.W.H.S

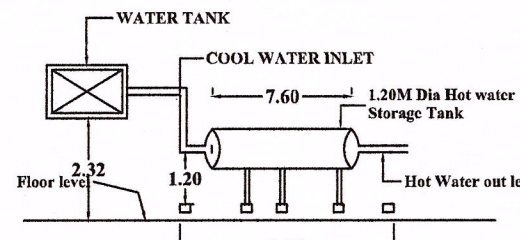


SOLAR WATER HEATING SYSTEM (S.W.H.S.DETAILS)

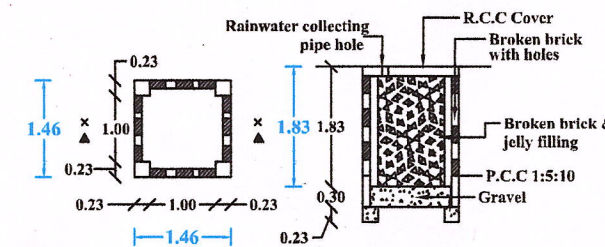


RAIN WATER HARVEST WELL


RWH CAPACITY: L=6642LTRS

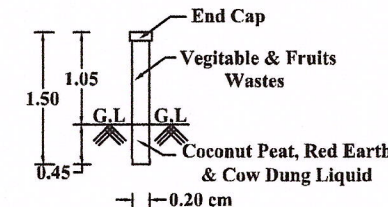


PIPE COMPOSTER

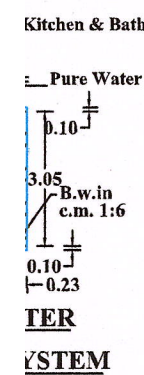


KITCHEN & BATH

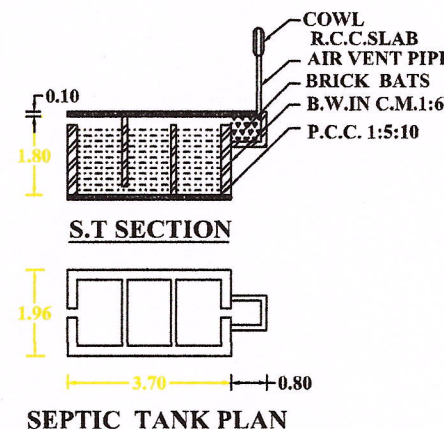

SEPTIC TANK PLAN

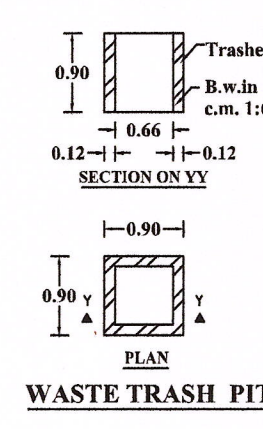


WASTE TRASH PIT

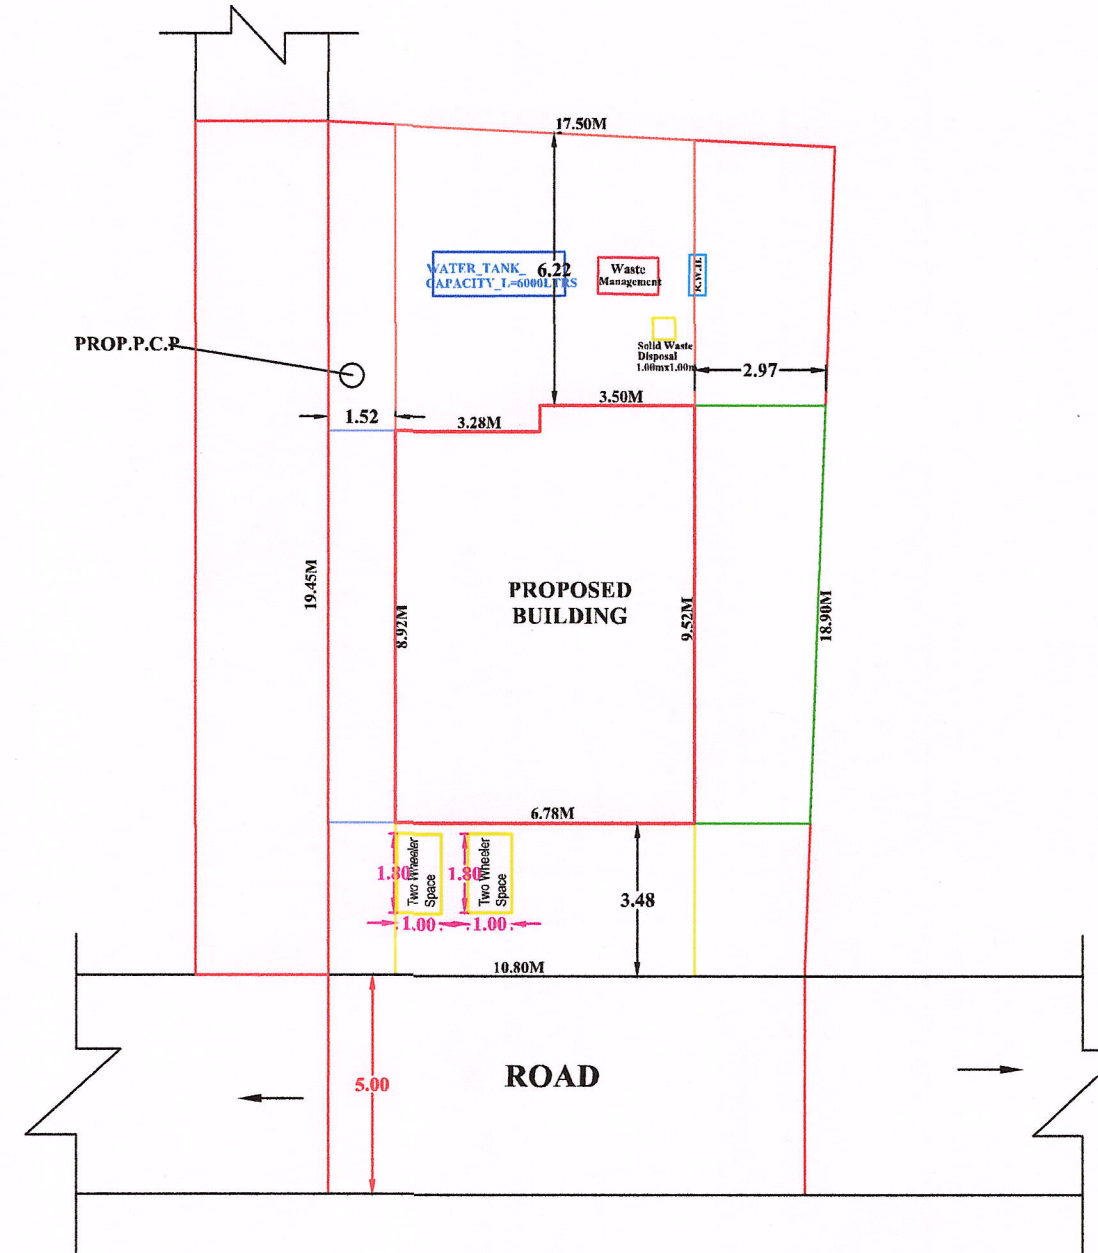


SITE PLAN


SCALE : 1:100

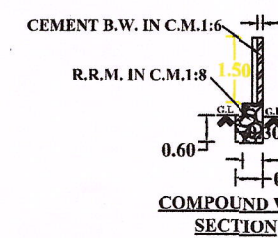

COMPOUND WALL SECTION

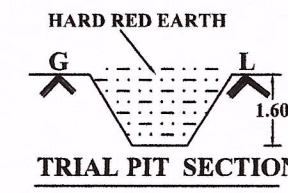

TRIAL PIT SECTION

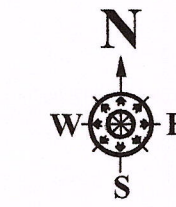

OFFICE USE

PLAN INFO
PLOT_AREA_M2=212.46
AS_AT_SITE=213.70
FMB_OR_PIR=212.46
AS_PER_DOCUMENT=212.46
ROAD_WIDTH=5.00
AVG_PLOT_WIDTH=10.80
AVG_PLOT_DEPTH=19.45
ROAD_LENGTH=100.00
AREA_TYPE=OTHERS
SURVEY_NO=351/18A1
PATTA_NO=3718
TALUK=KALKULAM
JURISDICTION_TYPE=PANCHAYAT
SINGLE_FAMILY_BLDG=YES
OSR_APPLICABLE=NO
OSR_SURR_BUYBACK_RETAIN=RETAIN
PREMIUM_FSI_REQUIRED=NO
OSR_SURRENDER_OR_BUYBACK=YES
IS_APPROVED_LAYOUT=YES
ORGANIZATION_TYPE=PRIVATE
CRZ=NO
LAND_USE_ZONE = RESIDENTIAL
PLOT_NO=0
DISTRICT=KANYAKUMARI
IS_SWIMMING_POOL_EXISTS=NO
RWH_DECLARED=YES
IF_HERITAGE_TOWN_LESSTHAN_1KM_RADIUS=NO

NOTE : ALL DIMENSION ARE IN METRE, SCALE : 1:100

AREA OF SITE	2.12 ARE	5.250.CENTS
AREA IN SQ "M"	SQ "FT"	
SITE AREA : 212.46	2286.15	
PROPOSED PLINTH AREA		
GROUND FLOOR	62.58	673.36
VACANT	149.42	1607.76
PROPOSED FLOOR AREA		
GROUND FLOOR	51.39	552.95

JOINERY DETAILS	
M.D : MAIN DOOR	: 1.00 x 2.10
D : DOOR	: 0.90 x 2.10
D1 : DOOR	: 0.75 x 2.10
W3 : WINDOW	: 1.40 x 1.50
W2 : WINDOW	: 1.00 x 1.50
K.W3 : WINDOW	: 1.40 x 1.00
K.W2 : WINDOW	: 1.00 x 1.00
V : VENTILATOR	: 0.75 x 0.75

LEGEND	
PROPOSED :-	
SITE BOUNDARY :-	
ROAD, PATHWAY :-	
EXISTING BUILDINGS :-	
DRAWING NO :- 2/ JUNE '2024'	

SIGNATURE OF LAND AND BUILDING OWNER:

Er. A. RAJAKUMAR
Registered Civil Engineer
Reg No: 148/LS/2024/00003
8-104G, Koothavilal, Mondaikadu (P.O)
KANYAKUMARI DISTRICT
SURVEYOR/ENGINEER

