


OWNED BY:
Mrs.NALINAKUMARI,
W/O Mr.GEORGE ,
KAKIRANGKALVILAI,
KANNATHANKUZHI,
POOTTETI (P.O) .

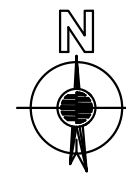


AREA DETAILS - BUILDING			
PLINTH AREA			
Plinth Area	22.75 Sq.m		244.88 Sq.ft
Floor Area	17.82 Sq.m		191.81 Sq.ft
AREA DETAILS - PLOT			
Site Area	12.750 Cents		5.16 Are
	(515.993 Sq.m)		(5553.90 Sq.ft)
Vacant Area	493.24 Sq.m		5309.26 Sq.ft
F.S.I	22.75	515.99	0.04 < 2.00
PC	22.75	515.99	4.41 < 50

REF	DESCRIPTION	SIZE										
D	Door	0.90X2.10										
D1	Door	0.80X2.10										
W3	Window	1.50X1.50										
W2	Window	0.90X1.50										
KW2	Window	0.90X1.00										
V	Ventilator	0.90X0.60										
SCALE : 1:100	ALL DIMENSIONS ARE IN METRE	≡ DWG NO ≡ <table><tr><td>0</td><td>0</td><td>1</td><td>5</td><td>8</td></tr><tr><td>0</td><td>0</td><td>2</td><td>2</td><td>5</td></tr></table>	0	0	1	5	8	0	0	2	2	5
0	0	1	5	8								
0	0	2	2	5								


OWNER


C. RAJAGOPAL B.E. (CIVIL),
NEKINAA BUILDER,
LICENSED BUILDING SURVEYER,
KANNATHANKUZH,
POOITTE! POST. Ph: 943791448


ENGINEER

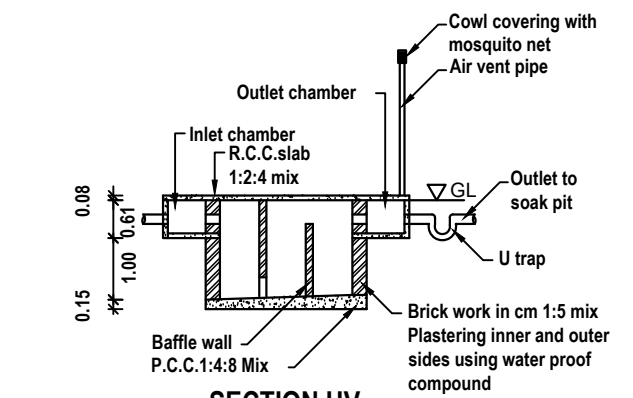


SECTION UV

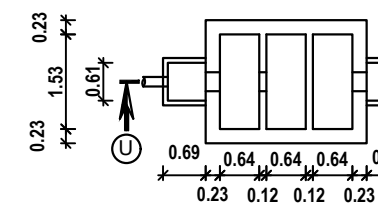


SEPTIC TANK PLAN

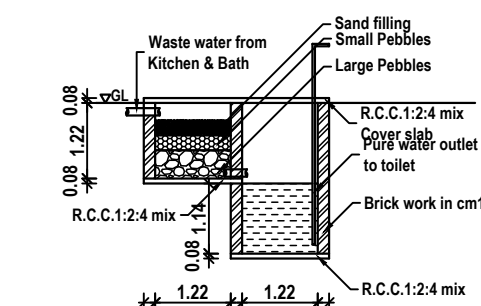


WASTE WATER RECYCLING SYSTEM

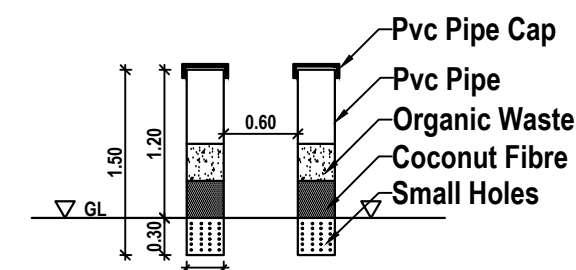

PIPE COMPOST PIT

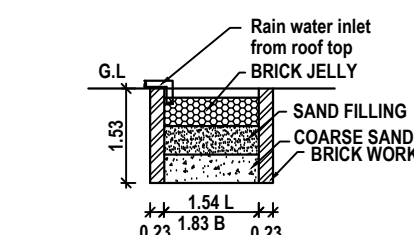

RAIN WATER
HARVESTING PIT

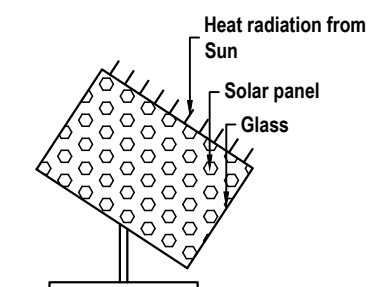


SOLAR SYSTEM


PLAN INFO
PLOT_AREA_M2=515.99
AS_AT_SITE=516.33
FMB_OR_PLR=515.99
AS_PER_DOCUMENT=515.99
ROAD_WIDTH=8.00
AVG_PLOT_WIDTH=24.20
AVG_PLOT_DEPTH=24.00
ROAD_LENGTH=100.00
AREA_TYPE=OTHERS
SURVEY_NO=130/18E
PATTA_NO=7351
TALUK=KILLIYOOR
JURISDICTION_TYPE=PANCHAYAT
SINGLE_FAMILY_BLDG=YES
OSR_APPLICABLE=NO
OSR_SURRE_BUYBACK_RETAIN=RETAIN
PREMIUM_FSI_REQUIRED=NO
OSR_SURRENDER_OR_BUYBACK=YES
IS_APPROVED_LAYOUT=YES
ORGANIZATION_TYPE=PRIVATE
CRZ=NO
LAND_USE_ZONE=RESIDENTIAL
PLOT_NO=0
DISTRICT=KANYAKUMARI
IS_SWIMMING_POOL_EXISTS=NO
RWH_DECLARED=YES
IF HERITAGE TOWN LESS THAN 1KM RADIUS=NO




Y PLAN
ALE:1:400.

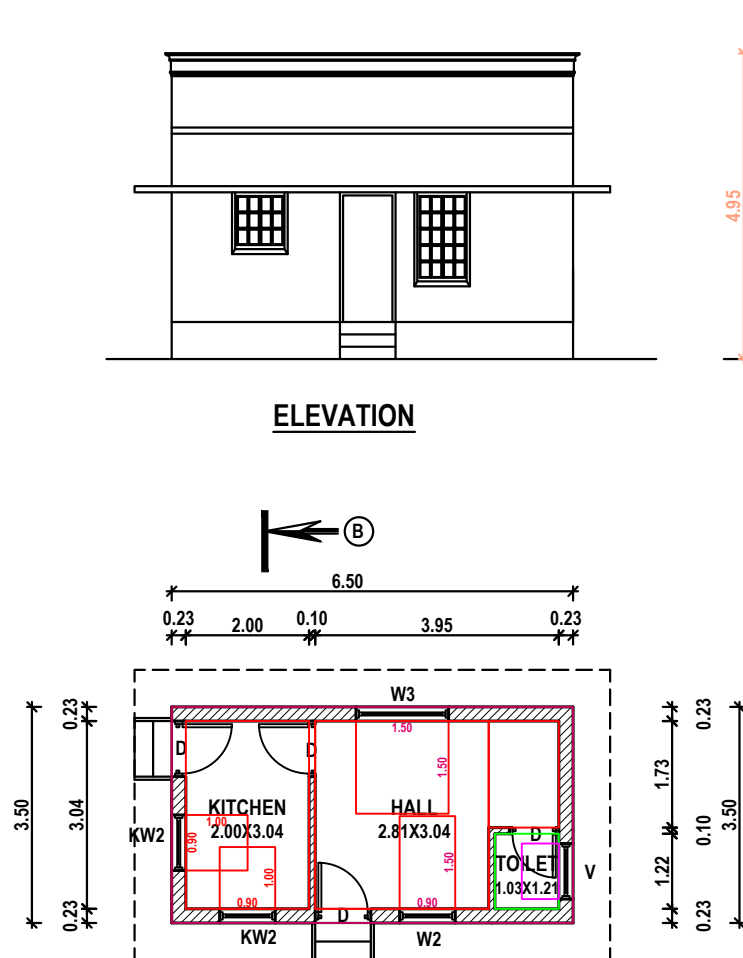ELEVATION


GROUND FLOOR PLAN

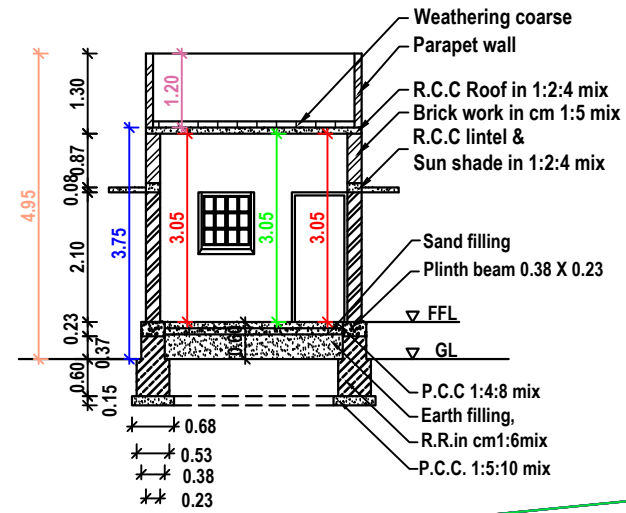

SECTION ON AB

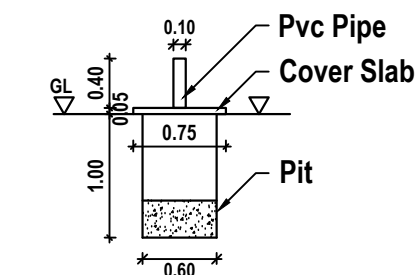

SOLID WASTE COMPOST PIT

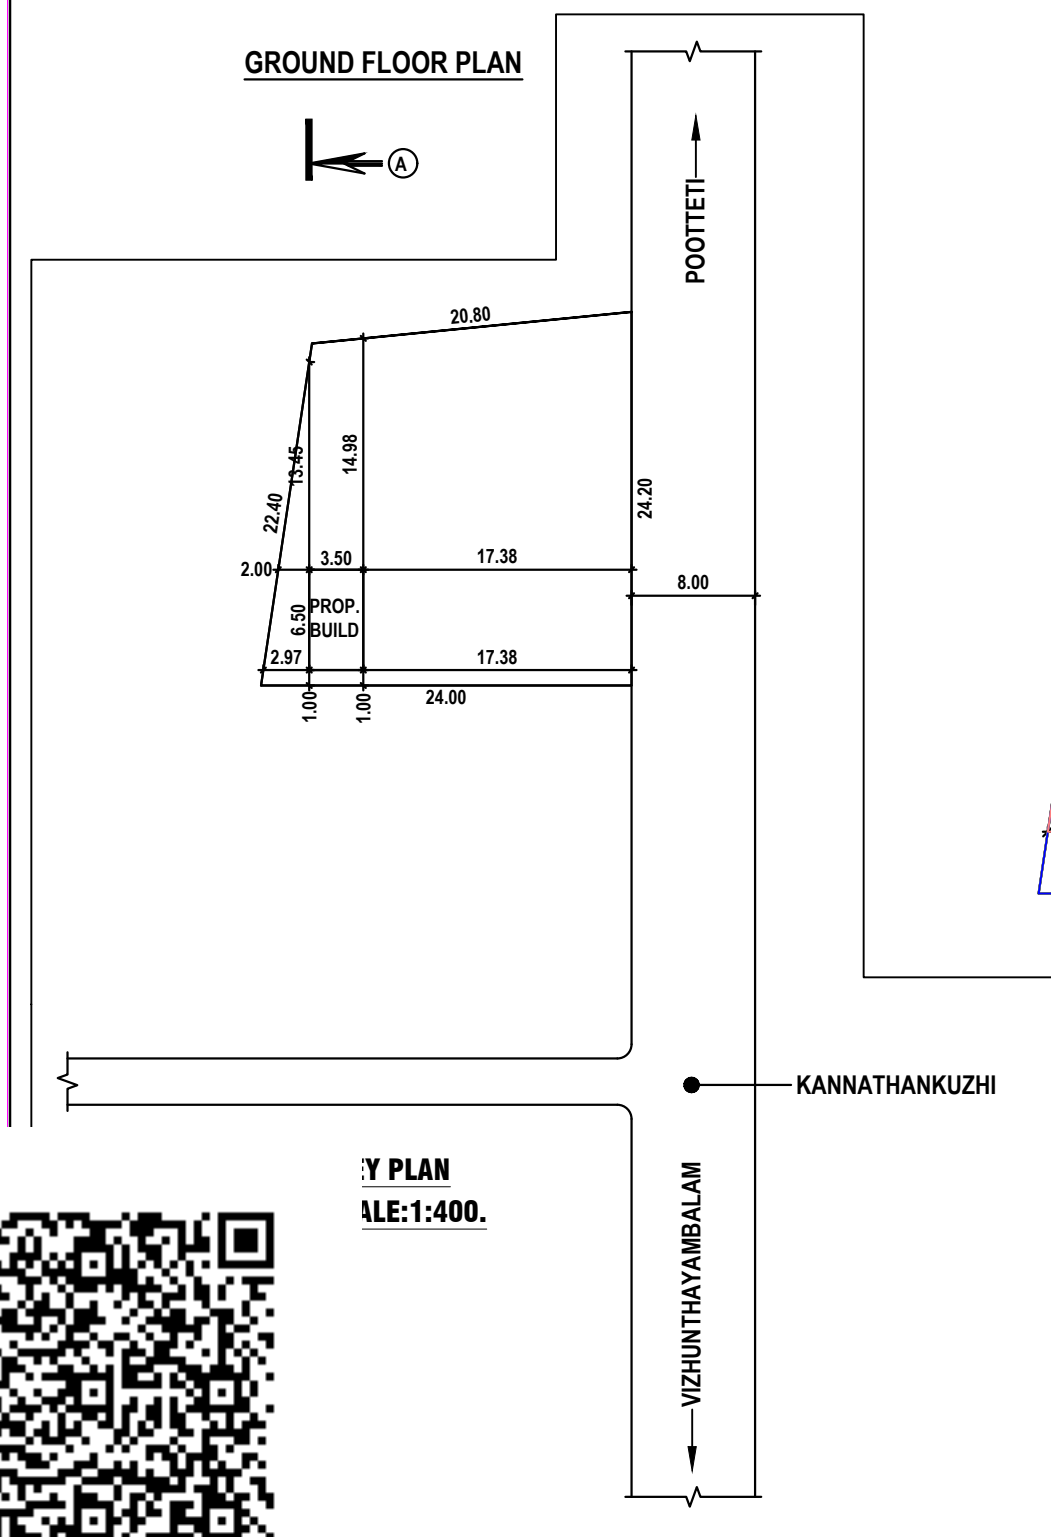

Y PLAN
ALE:1:400.

— KANNATHANKUZHI

VIZHUNTHAYAMBALAM