




PLAN SHOWING THE PROPOSED CONSTRUCTION OF R.C.C ROOF RESIDENTIAL BUILDING AT MANGALAKUNTU
IN RE.SY.NO:301/28A1B OF MIDALAM 'A' VILLAGE, IN KARUNGAL TOWN PANCHAYET, KILLIYOOR TALUK. K.K. DISTRICT.
Name of the Owner: Mr.P.Albin Jose, S/O.Mr.Pankiraj, St.Teresa College Road, Mangalakuntu (P.O),Mob:7373147668

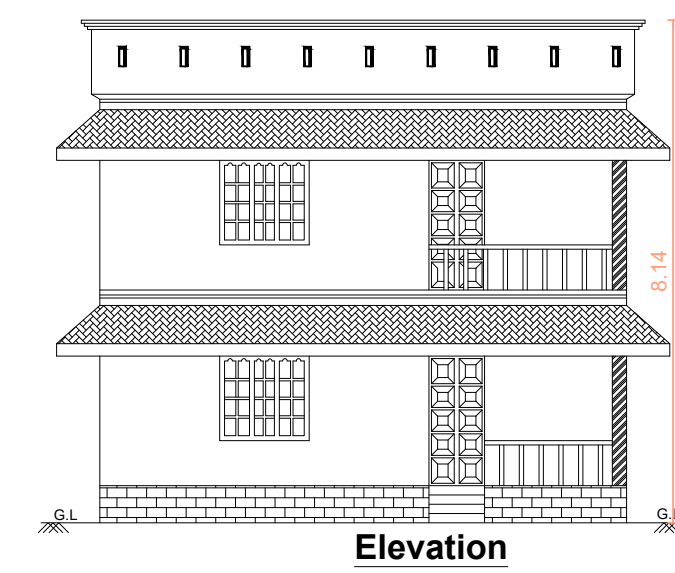


Elevation

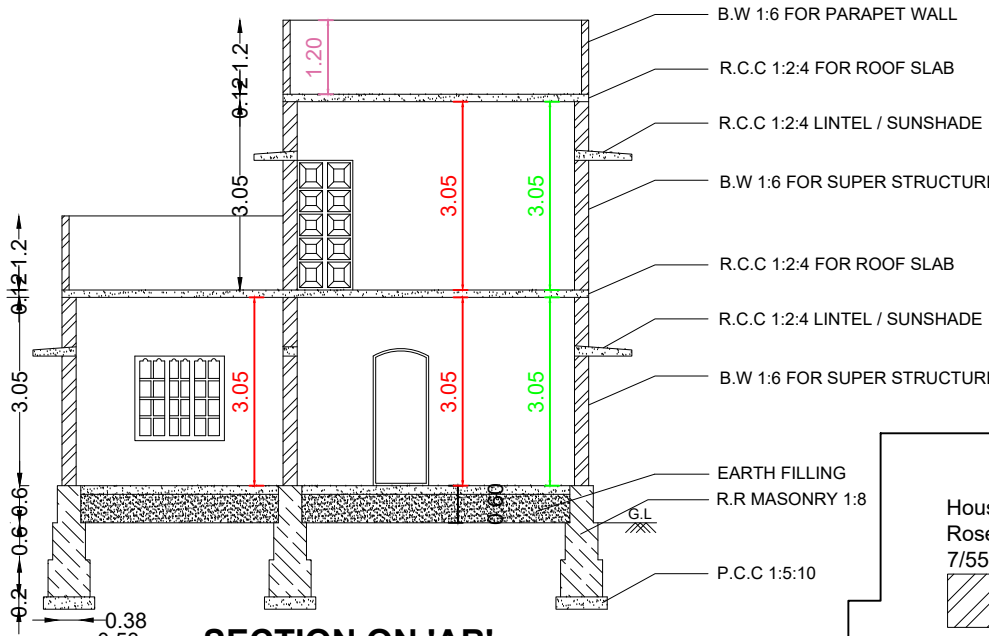


SECTION ON 'AB'

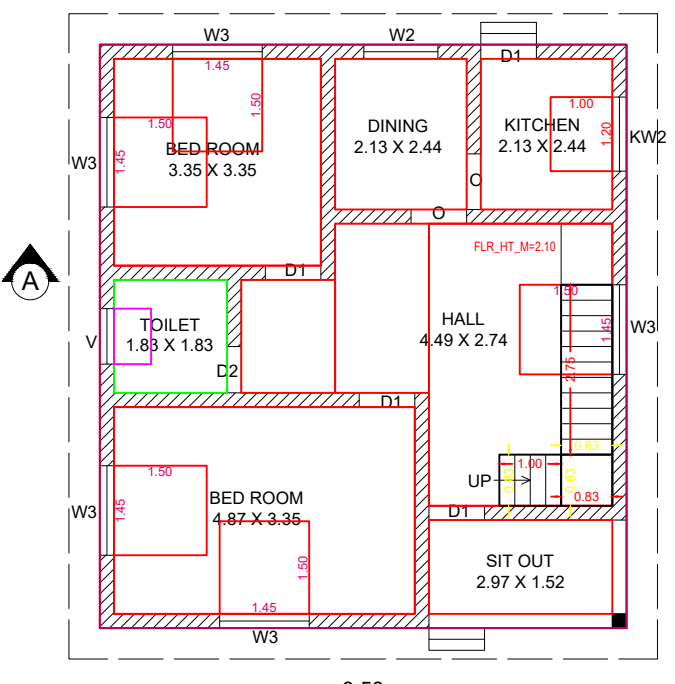


Ground Floor Plan

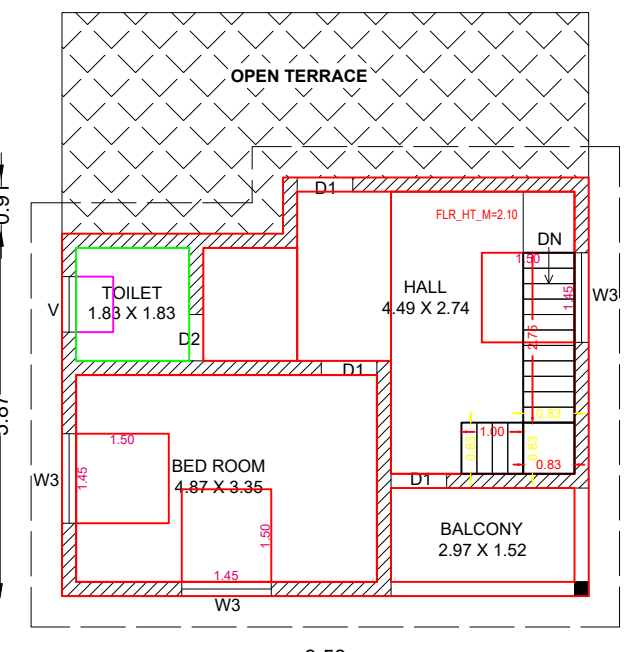


First Floor Plan

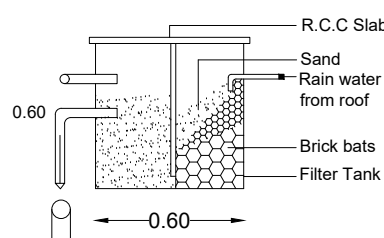


Details of Rain Water Harvesting

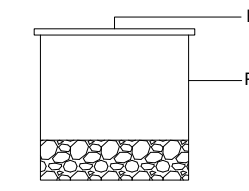


Solid Waste Pit

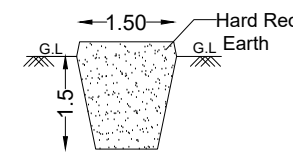


Trial Pit

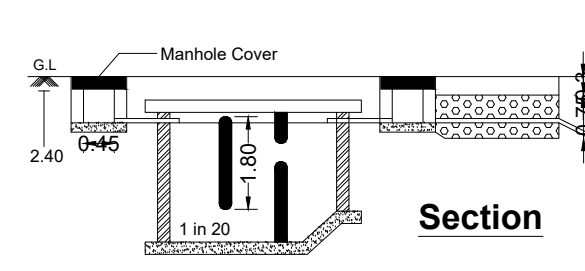


Section

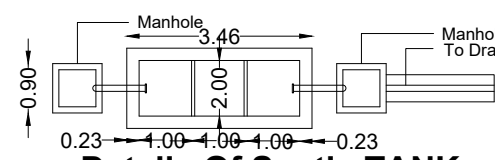


Details Of Septic TANK

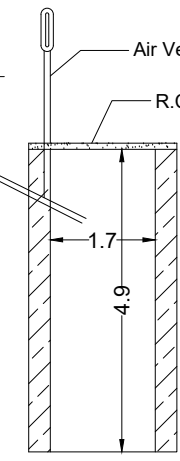


Soak Pit

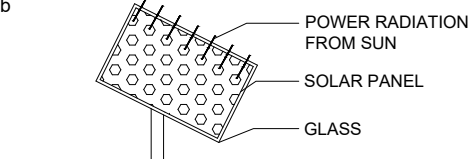


SOLAR SYSTEM

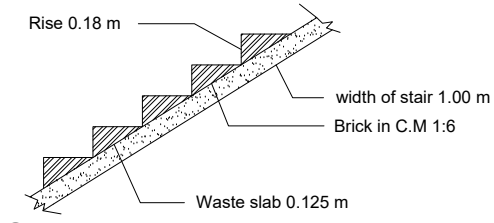


Stair Details

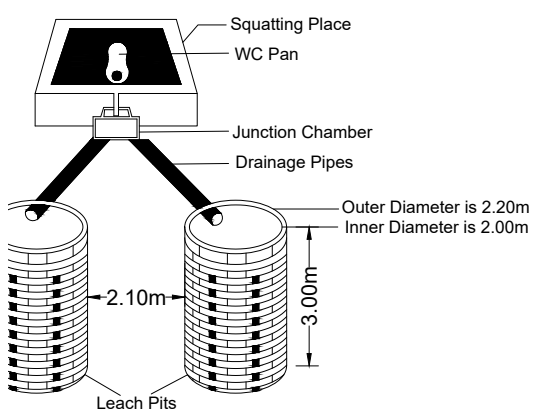

Twin Leach Pit

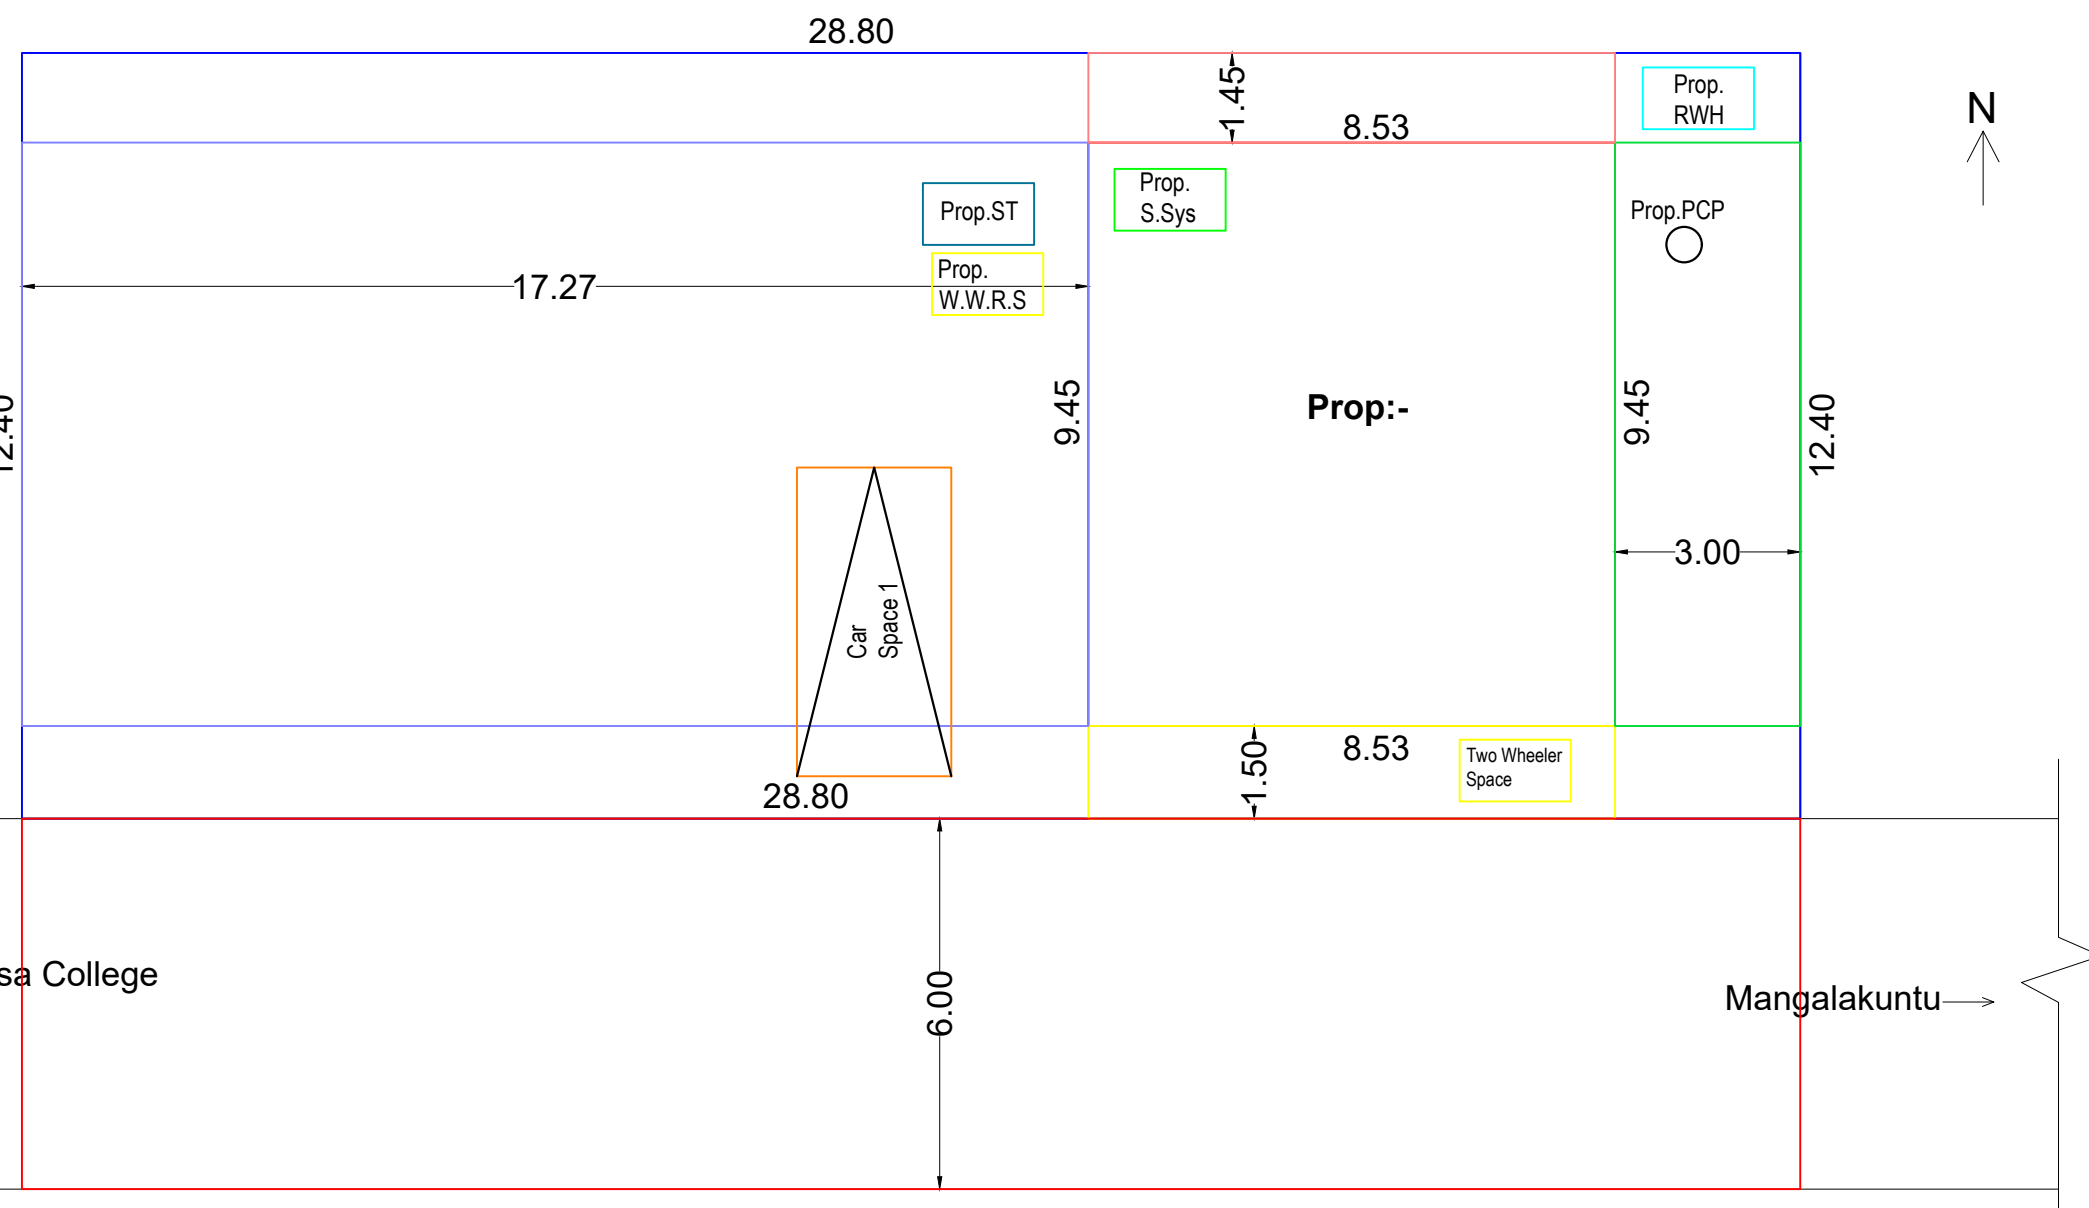

SITE PLAN
SCALE 1:100

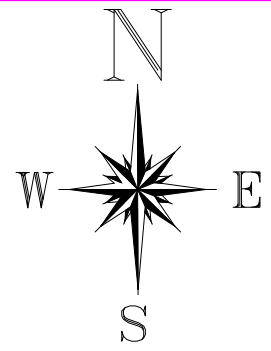

AREA DETAILS		
SITE AREA	: 8.840 Cents	(3.57 Are)
VACANT AREA	: 277.12 Sq.M	(6.848 Cents)
G.F PLINTH AREA	: 80.60 Sq.M	(867.65 Sq.Ft)
F.F PLINTH AREA	: 54.57 Sq.M	(587.44 Sq.Ft)
TOTAL	: 135.17 Sq.M	(1455.09 Sq.Ft)
G.F FLOOR AREA	: 68.81 Sq.M	(740.73 Sq.Ft)
F.F FLOOR AREA	: 46.57 Sq.M	(501.32 Sq.Ft)
TOTAL	: 115.38 Sq.M	(1242.05 Sq.Ft)
F.S.I	: 135.17/357.72	(0.37 < 2.00)

SCHEDULE OF JOINERIES	SCALE 1:100	ALL DIMENSION ARE IN METER
DOOR. D1 : 0.90 X 2.10		PROPOSED
DOOR. D2 : 0.75 X 2.10		ROAD
OPENING. O : 0.90 X 2.10		SITE BOUNDRY
WINDOW. W3 : 1.45 X 1.37		EXISTING
WINDOW. W2 : 1.20 X 1.37		
WINDOW. KW2 : 1.20 X 1.00		
VENTILATOR. :0.90 X 0.45		

SIGNATURE OF BUILDING OWNER

SIGNATURE OF LICENCED ENGINEER

Er. D. DAVIDSON, DCE.
Licenced Engineer
Signature of the Licenced Surveyor
Devicode Jn., Udayamarthandam P.O.
Mob : +91-9488274478, +91-9445294773

FOR OFFICE USE ONLY

PLAN INFO
PLOT_AREA_M2=357.72
AS_AT_SITE=357.12
FMB_OR_PLR=357.72
AS_PER_DOCUMENT=357.72
ROAD_WIDTH=6.00
AVG_PLOT_WIDTH=28.80
AVG_PLOT_DEPTH=12.40
ROAD_LENGTH=100.00
AREA_TYPE=OTHERS
SURVEY_NO=301/28A1B
PATTA_NO=16620
TALUK=KILLIYOOR
JURISDICTION_TYPE=PANCHAYAT
SINGLE_FAMILY_BLDG=YES
OSR_APPLICABLE=NO
OSR_SURRENDER_OR_BUYBACK=NO
PREMIUM_FSI_REQUIRED=NO
OSR_SURRENDER_OR_BUYBACK=YES
IS_APPROVED_LAYOUT=YES
ORGANIZATION_TYPE=PRIVATE
CRZ=NO
LAND_USE_ZONE=RESIDENTIAL
PLOT_NO=0
DISTRICT=KANYAKUMARI
IS_SWIMMING_POOL_EXISTS=NO
RWTH_DECLARED=YES
IF_HERITAGE_TOWN_LESS THAN 1KM_RADIUS=NO