

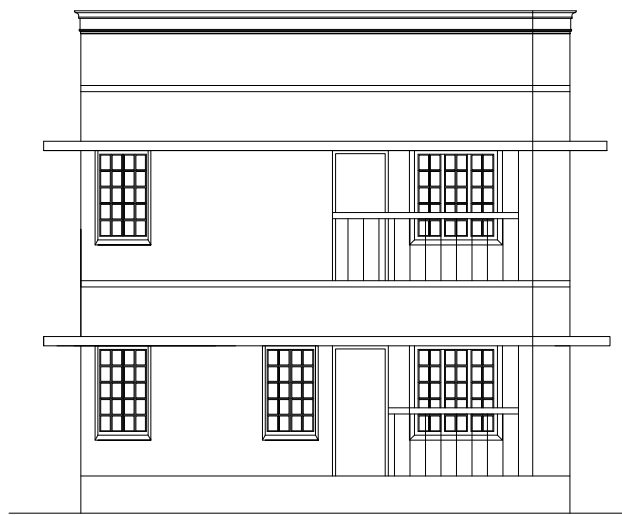


PLAN SHOWING THE PROPOSED CONSTRUCTION OF A TERRACE ROOF RESIDENTIAL BUILDING IN RE.SY.NO: 244 / 4A2 OF PALUKAL VILLAGE , PALUKAL TOWN PANCHAYAT, VILAVANCODE TALUK, K.K.DISTRICT.


NAME AND ADDRESS OF OWNER: Mr.R.H.PRAVITH, S/O .Mr.RUBAN, THENMAVILAI, KARUMANOOR, ALAMPARAI P.O.

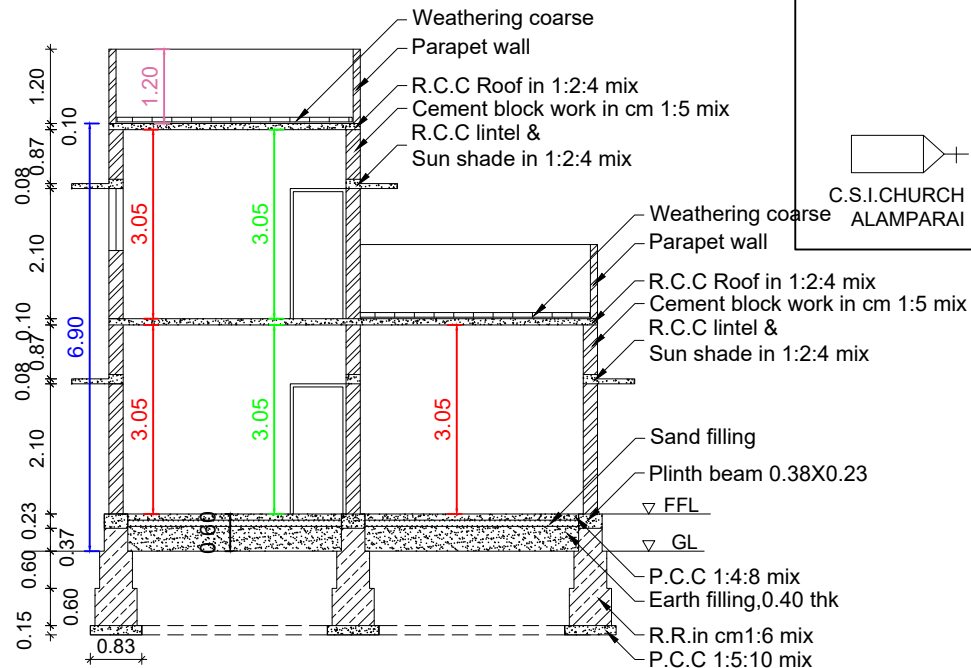


ELEVATION

 


SECTION ON AB

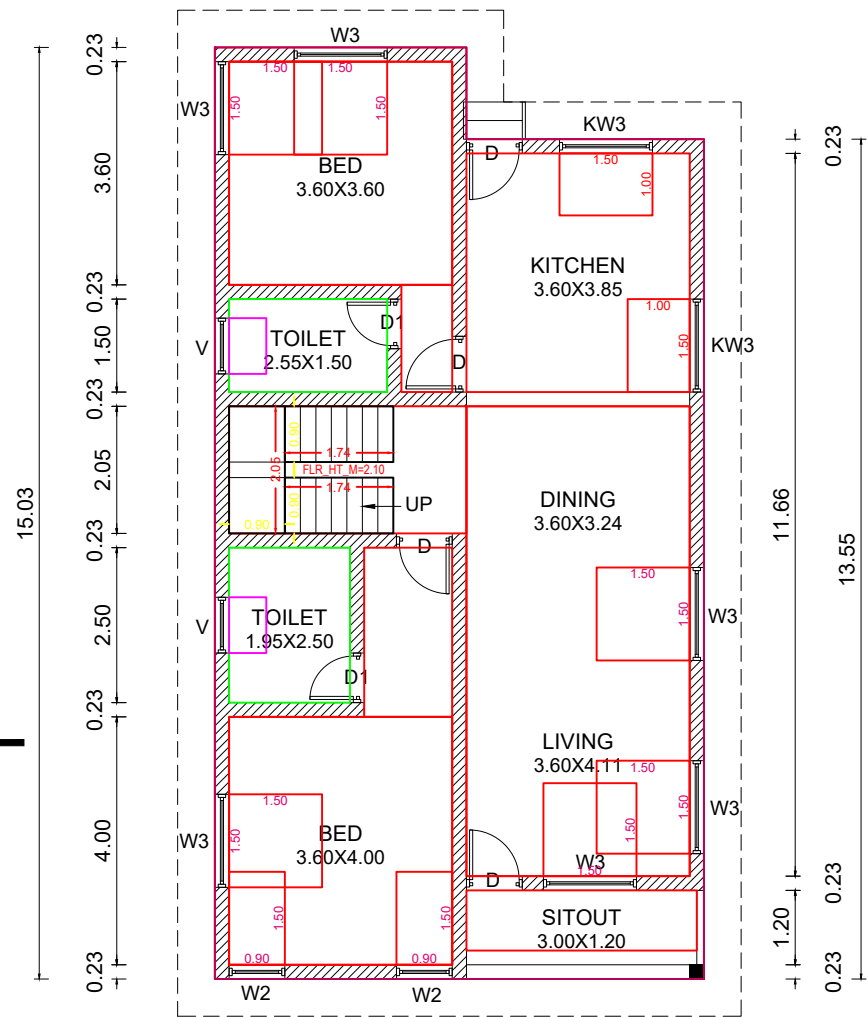

GROUND FLOOR PLAN

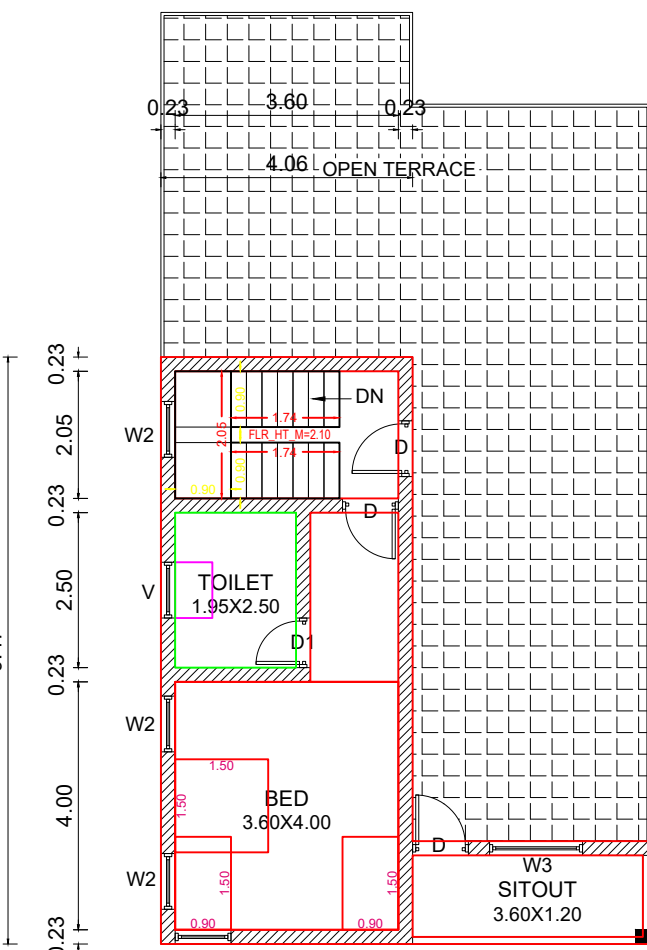


FIRST FLOOR PLAN

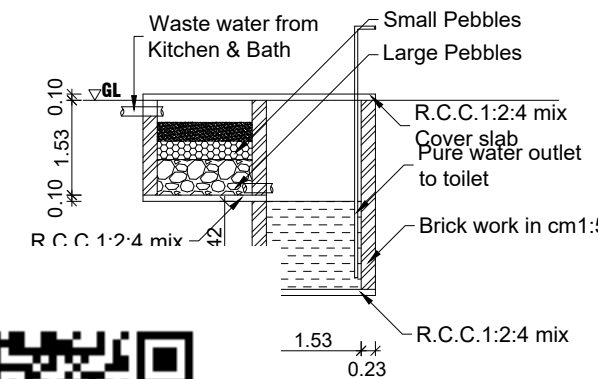


RECYCLING SYSTEM


PLAN INFO
PLOT_AREA_M2=414.82
AS_AT_SITE=415.75
FMB_OR_PLR=414.82
AS_PER_DOCUMENT=414.82
ROAD_WIDTH=3.00
AVG_PLOT_WIDTH=22.70
AVG_PLOT_DEPTH=19.50
ROAD_LENGTH=100.00
AREA_TYPE=OTHERS
SURVEY_NO=244/4A2
PATTI_NO=10463
TALUK=VILAVANCODE
JURISDICTION_TYPE= PANCHAYAT
SINGLE_FAMILY_BLDG=YES
OSR_APPLICABLE=NO
OSR_SURRENDER_OR_BUYBACK=NO
PREMIUM_FSI_REQUIRED=NO
IS_APPROVED_LAYOUT=YES
ORGANIZATION_TYPE=PRIVATE
CRZ=NO
LAND_USE_ZONE = RESIDENTIAL
PLOT_NO=0
DISTRICT=KANYAKUMARI
IS_SWIMMING_POOL_EXISTS=NO
RWH_DECLARED=YES
IF_HERITAGE_TOWN_LESS_THAN_1KM_RADIUS=NO

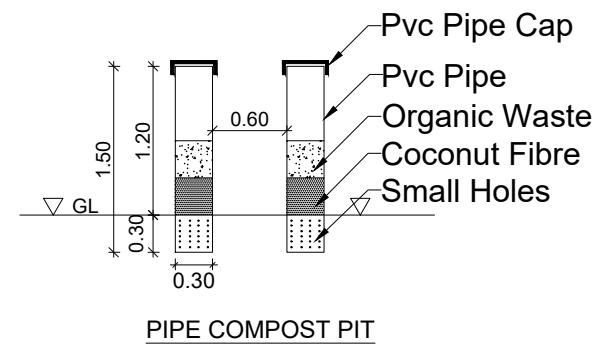


PIPE COMPOST PIT

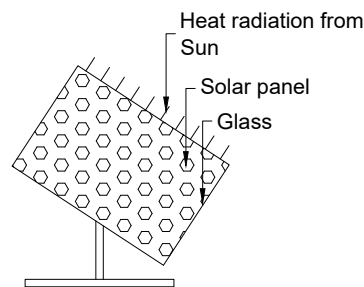


SOLAR SYSTEM

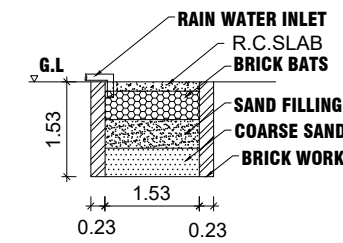


RAIN WATER HARVESTING PIT

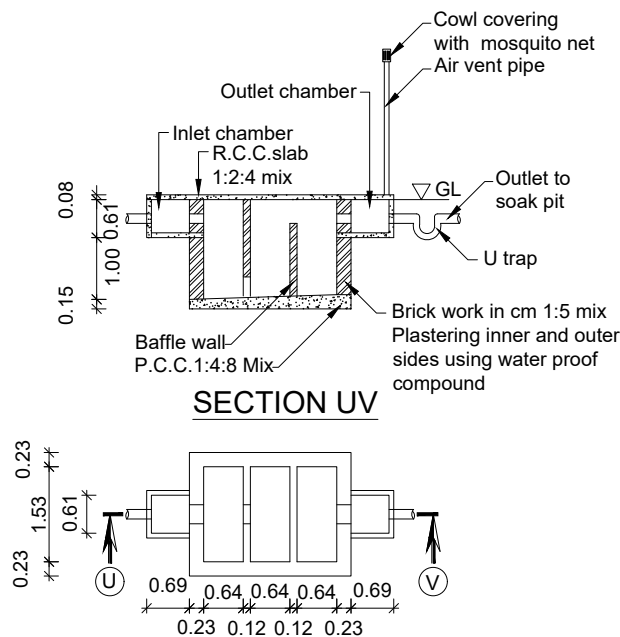

SEPTIC TANK PLAN

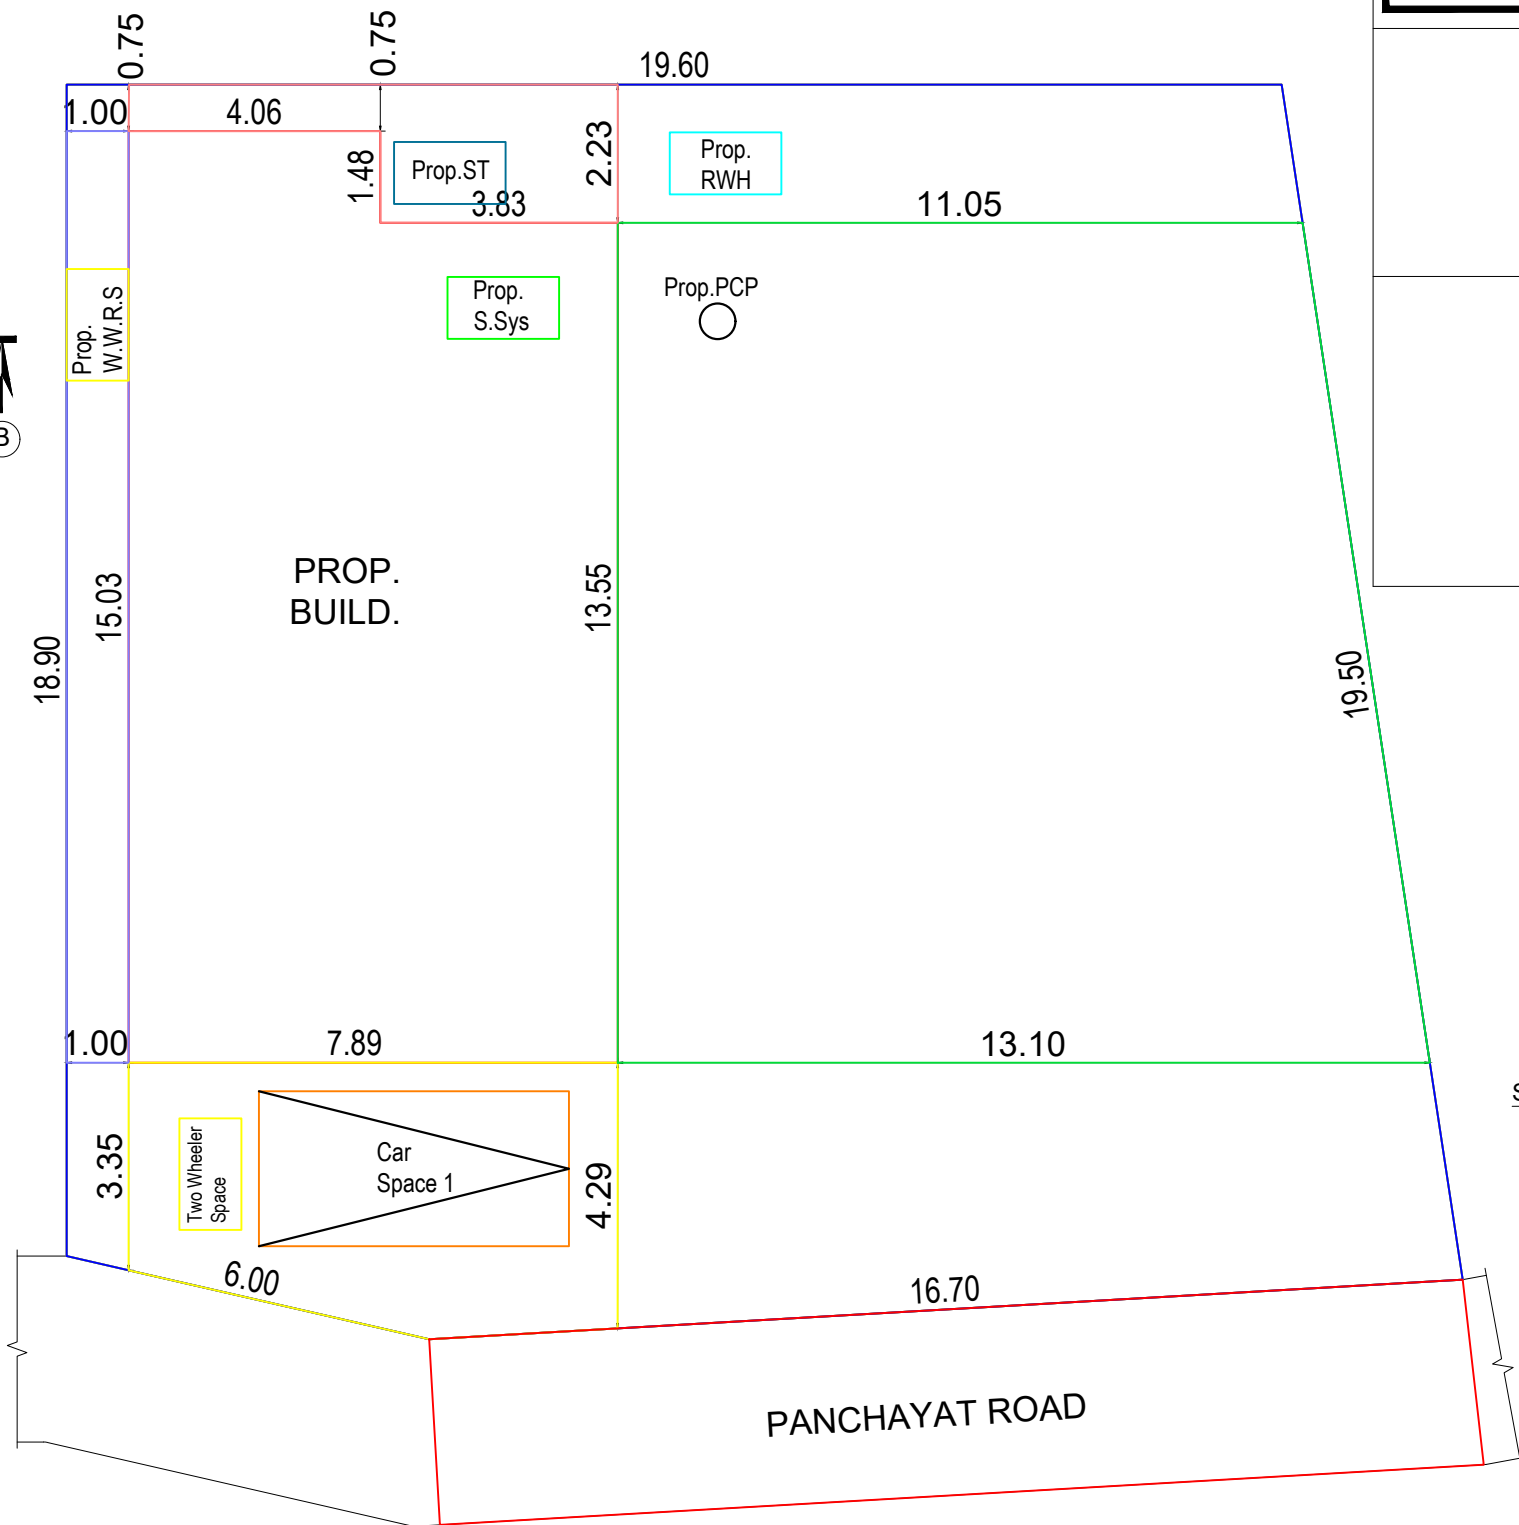

SITE PLAN
SCALE:1:100.

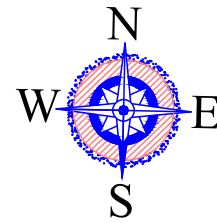

AREA DETAILS - BUILDING

PLINTH AREA		
Ground Floor	112.92 Sq.m	1215.47 Sq.ft
First Floor	44.81 Sq.m	482.33 Sq.ft
Total	157.73 Sq.mt	1697.81 Sq.ft

AREA DETAILS - PLOT

FLOOR AREA		
Ground Floor	95.64 Sq.m	1029.47 Sq.ft
First Floor	34.63 Sq.m	372.76 Sq.ft
Total	130.27 Sq.mt	1402.23 Sq.ft

AREA DETAILS - PLOT

Site Area	10.250 Cents	4.15 Are
	(414.818 Sq.m)	(4464.90 Sq.ft)
Vacant Area	301.90 Sq.m	3249.62 Sq.ft
F.S.I	157.73 / 414.82	0.38 < 2.00
PC	112.92 / 414.82	27.22 < 50

SCHEDULE OF JOINERIES

REF	DESCRIPTION	SIZE
D	Door	0.90X2.10
D1	Door	0.80X2.10
W3	Window	1.50X1.50
W2	Window	0.90X1.50
KW3	Window	1.50X1.00
V	Ventilator	0.90X0.60
SCALE: 1:100	ALL DIMENSIONS ARE IN METRE	DWG NO: 0 0 2 5 2 0 3 2 5

MOBILE NO: 9442304902


SOBHANA ENGINEERING CONSTRUCTION
PUTHENCHANTHAI.

PRAVITH R.H

OWNER

A.K. UDAYAKUMAR, D.C.E.
Registered Engineer Grade III
Mrs. Praveen Constructions
Moovattukonam, Palugai P.O.
Mob: 9443607306, 9803436026

ENGINEER

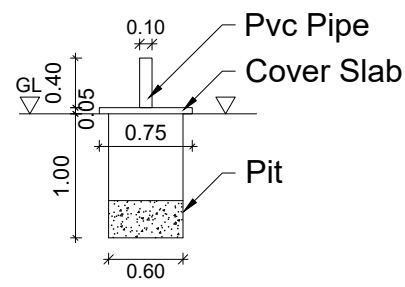

SOLID WASTE COMPOST PIT